Transportation Authority Board Item 8 Enclosure July 22, 2025

Prop L and Prop AA Allocation Request Forms July Board Action Table of Contents

No.	Fund Source	Project Sponsor ¹	Expenditure Plan Line Item/ Category Description Project Name		Phase	Funds Requested	Page No.
1	Prop L	SFPW	Street Resurfacing, Rehabilitation, and Maintenance	Street Repair and Cleaning Equipment	Construction	\$ 400,000	3
2	Prop L	SFPW	Pedestrian and Bicycle Facilities Maintenance	Public Sidewalk and Curb Repair	Construction	\$ 586,000	11
3	Prop L	SFMTA	Safer and Complete Streets	Bicycle Safety Education and Outreach	Construction	\$ 200,000	45
4	Prop L	SFPW	Curb Ramps	Curb Ramps Various Locations No. 18	Construction	\$ 1,155,000	55
5	Prop L	SFCTA, SFMTA	Neighborhood Transportation Program	Neighborhood Transportation Program Coordination	Planning	\$ 200,000	95
6	Prop AA	SFPW	Street Repair and Construction	Various Locations Pavement Renovation No. 90	Construction	\$ 2,360,572	121
Total Requested						\$ 4,901,572	

¹ Acronym: SFCTA (San Francisco County Transportation Authority), SFMTA (San Francisco Municipal Transportation Agency), and SFPW (San Francisco Public Works)

[this page intentionally left blank]



FY of Allocation Action:	FY2025/26
Project Name:	Street Repair and Cleaning Equipment
Primary Sponsor:	Department of Public Works

EXPENDITURE PLAN INFORMATION

PROP L Expenditure Plans	Street Resurfacing
Current PROP L Request:	\$400,000
Supervisorial District	Citywide

REQUEST

Brief Project Description

Purchase one piece of street repair and cleaning equipment to replace equipment that has exceeded its useful life - 1 full size street sweeper. This requested equipment is California Air Resources Board compliant and will meet current emissions standards.

Detailed Scope, Project Benefits and Community Outreach

San Francisco Public Works requests \$400,000 from the Prop L Street Repair and Cleaning Equipment category, which funds replacement of street repair and cleaning equipment such as asphalt pavers, dump trucks, street sweepers, front-end loaders and other equipment for street repair and maintenance. The Fiscal Year 2025/26 request would fund purchase of the following Street Repair and Cleaning Equipment:

• 1 Full Size Street Sweeper

The requested equipment is replacing equipment that has exceeded its useful life and will improve safety at the worksite and improve the efficiency of street cleaning and repair work. All equipment will have the newest safety features available. The regenerative air sweeper is for street cleaning.



Project Location

Citywide

Is this project in an Equity Priority Community?	No
Does this project benefit disadvantaged populations?	Yes

Project Phase(s)

Construction (CON)

5YPP/STRATEGIC PLAN INFORMATION

Type of Project in the Prop L 5YPP/Prop AA Strategic Plan?	
Is requested amount greater than the amount programmed in the relevant 5YPP or Strategic Plan?	
PROP L Amount	\$400,000.00

FY of Allocation Action:	FY2025/26
Project Name: Street Repair and Cleaning Equipment	
Primary Sponsor:	Department of Public Works

ENVIRONMENTAL CLEARANCE

Environmental Type:	Categorically Exempt
----------------------------	----------------------

PROJECT DELIVERY MILESTONES

Phase	Start		End	
	Quarter	Calendar Year	Quarter	Calendar Year
Planning/Conceptual Engineering (PLAN)				
Environmental Studies (PA&ED)				
Right of Way				
Design Engineering (PS&E)				
Advertise Construction				
Start Construction (e.g. Award Contract)	Jul-Aug-Sep	2025		
Operations (OP)				
Open for Use			Apr-May-Jun	2026
Project Completion (means last eligible expenditure)			Apr-May-Jun	2027

SCHEDULE DETAILS

FY of Allocation Action:	FY2025/26
Project Name:	Street Repair and Cleaning Equipment
Primary Sponsor:	Department of Public Works

FUNDING PLAN - FOR CURRENT REQUEST

Fund Source	Planned	Programmed	Allocated	Project Total
EP-215: Street Resurfacing	\$0	\$400,000	\$0	\$400,000
Gas Tax	\$0	\$135,000	\$0	\$135,000
Phases In Current Request Total:	\$0	\$535,000	\$0	\$535,000

COST SUMMARY

Phase	Total Cost	PROP L - Current Request	Source of Cost Estimate
Planning/Conceptual Engineering	\$0		
Environmental Studies	\$0		
Right of Way	\$0		
Design Engineering	\$0		
Construction	\$535,000	\$400,000	Supplier estimate
Operations	\$0		
Total:	\$535,000	\$400,000	

% Complete of Design:	N/A
As of Date:	N/A
Expected Useful Life:	10 Years

San Francisco County Transportation Authority Prop L/Prop AA/TNC Tax Allocation Request Form

MAJOR LINE ITEM BUDGET

SUMMARY BY MAJOR LINE ITEM			
Budget Line Item	Unit Cost	Quantity	Total Cost
Full Size Street Sweeper	535,000	1	535,000
TOTAL CONSTRUCTION PHASE	\$ 535,000	1	\$ 535,000

FY of Allocation Action:	FY2025/26
Project Name:	Street Repair and Cleaning Equipment
Primary Sponsor:	Department of Public Works

SFCTA RECOMMENDATION

	Resolution Date:		Resolution Number:
\$400,000	Total PROP L Recommended	\$400,000	Total PROP L Requested:

SGA Project Number:		Name:	Street Repair and Cleaning Equipment
Sponsor:	Department of Public Works	Expiration Date:	06/30/2027
Phase:	Construction	Fundshare:	74.77%

Cash Flow Distribution Schedule by Fiscal Year

Fund Source	FY2026/27	Total
PROP L EP-215	\$400,000	\$400,000

Deliverables

- 1. Quarterly progress reports shall provide the status of this purchase, including whether the equipment has been ordered, received, or placed into service as of the end of the previous quarter.
- 2. Quarterly progress reports shall include 2-3 digital photos of the piece of equipment approved for service during the prior quarter, including at least one photo showing the Prop L logo affixed to the equipment.

Metric	PROP AA	TNC TAX	PROP L
Actual Leveraging - Current Request	No PROP AA	No TNC TAX	25.23%
Actual Leveraging - This Project	No PROP AA	No TNC TAX	25.23%

FY of Allocation Action:	FY2025/26
Project Name:	Street Repair and Cleaning Equipment
Primary Sponsor:	Department of Public Works

EXPENDITURE PLAN SUMMARY

Current PROP L Request: \$400,000

1) The requested sales tax and/or vehicle registration fee revenues will be used to supplement and under no circumstance replace existing local revenues used for transportation purposes.

Initials of sponsor staff member verifying the above statement:

JLY

CONTACT INFORMATION

	Project Manager	Grants Manager
Name:	John Leal	Victoria Chan
Title:	Heavy Equipment Operations Supervisor	Budget Manager
Phone:	555-5555	(415) 205-6316
Email:	john.leal@sfdpw.org	victoria.w.chan@sfdpw.org



New street sweeper

FY of Allocation Action:	FY2025/26
Project Name:	Public Sidewalk and Curb Repair
Primary Sponsor:	Department of Public Works

EXPENDITURE PLAN INFORMATION

PROP L Expenditure Plans	Pedestrian and Bicycle Facilities Maintenance
Current PROP L Request:	\$586,000
Supervisorial District	Citywide

REQUEST

Brief Project Description

San Francisco Public Works is responsible for repairing sidewalks around City-maintained trees, adjacent to City properties, and at the angular returns of all intersections. The Tree Maintenance Fund established by Prop E (approved in 2016) is used to repair sidewalks damaged by City-maintained trees. Requested Prop L funds will be used to repair damaged public sidewalk, curb and gutters, and angular returns not related to street tree damage at approximately 200 locations.

Detailed Scope, Project Benefits and Community Outreach

Public Works is responsible for repairing sidewalks around City-maintained trees, adjacent to City properties, and at the angular returns of all intersections. The passage of Proposition E in November 2016 resulted in an annual funding set-aside to maintain all street trees in the public right-of-way. Tree Maintenance Fund (TMF) dollars are used for sidewalk repairs caused by City-maintained trees. All other damaged public sidewalks, curbs and gutters, and angular returns not related to tree damage will be repaired using Prop L funds and Gas Tax revenues.

SFPW currently has a backlog of over 1,000 requested repairs to damaged public sidewalks, curbs and gutters, and angular returns unrelated to street tree damage. These damages are typically caused by factors such as trucks driving onto curbs, aging infrastructure, heavy equipment, vehicular accidents, or poor original construction. A list of outstanding repair locations is provided and will be used to identify work under this funding request. At an average cost of \$88 per square foot and \$351 per linear foot, SFPW anticipates completing approximately 200 sidewalk and curb repair requests with the requested Prop L and Gas Tax funds.

Repair locations are selected based on SFPW inspections and public complaints, and are prioritized according to project readiness, community support, and time-sensitive needs. In addition to these planned repairs, SFPW may need to respond to emergencies at locations in front of federal, state, school, and housing authority properties; undeveloped land; roadway structures (e.g., stairways, tunnels, bridges, and retaining walls); and areas with special surface sidewalks such as Market Street bricks and Mission Street tiles. Any changes to the prioritized repair list will follow the 5YPP prioritization criteria.

New locations continuously become priorities as a result of SFPW's ongoing inspections, daily

12

complaints, and reports of trip-and-fall accidents. The locations identified in the current prioritized sidewalk repair list may change based on higher-need locations that cannot be anticipated at this time. SFPW has the flexibility to prioritize and complete locations on an expedited basis if there is potential significant impact to pedestrian access and/or have the highest likelihood of generating claims against the City and County of San Francisco (CCSF). However, failure to correct sidewalk deficiencies, whether they front public or private properties, increases CCSF's exposure to claims and lawsuits resulting from trip-and-fall injuries.

Project Location

Citywide

Is this project in an Equity Priority Community?	TBD
Does this project benefit disadvantaged populations?	Yes

Project Phase(s)

Construction (CON)

5YPP/STRATEGIC PLAN INFORMATION

Type of Project in the Prop L 5YPP/Prop AA Strategic Plan?	Named Project
Is requested amount greater than the amount programmed in the relevant 5YPP or Strategic Plan?	
PROP L Amount	\$586,000.00

FY of Allocation Action:	FY2025/26	
Project Name:	Public Sidewalk and Curb Repair	
Primary Sponsor: Department of Public Works		

ENVIRONMENTAL CLEARANCE

Environmental Type:	Categorically Exempt
----------------------------	----------------------

PROJECT DELIVERY MILESTONES

Phase	Start		End	
	Quarter	Calendar Year	Quarter	Calendar Year
Planning/Conceptual Engineering (PLAN)				
Environmental Studies (PA&ED)				
Right of Way				
Design Engineering (PS&E)				
Advertise Construction				
Start Construction (e.g. Award Contract)	Jul-Aug-Sep	2025		
Operations (OP)				
Open for Use			Apr-May-Jun	2026
Project Completion (means last eligible expenditure)			Apr-May-Jun	2026

SCHEDULE DETAILS

FY of Allocation Action:	FY2025/26	
Project Name:	Public Sidewalk and Curb Repair	
Primary Sponsor:	Primary Sponsor: Department of Public Works	

FUNDING PLAN - FOR CURRENT REQUEST

Fund Source	Planned	Programmed	Allocated	Project Total
EP-216: Pedestrian and Bicycle Facilities Maintenance	\$0	\$586,000	\$0	\$586,000
Gas Tax	\$0	\$391,760	\$0	\$391,760
Phases In Current Request Total:	\$0	\$977,760	\$0	\$977,760

COST SUMMARY

Phase	Total Cost	PROP L - Current Request	Source of Cost Estimate
Planning/Conceptual Engineering	\$0		
Environmental Studies	\$0		
Right of Way	\$0		
Design Engineering	\$0		
Construction	\$977,760	\$586,000	SFPW program cost estimate
Operations	\$0		
Total:	\$977,760	\$586,000	

% Complete of Design:	N/A
As of Date:	N/A
Expected Useful Life:	15 Years

San Francisco County Transportation Authority Prop L/Prop AA/TNC Tax Allocation Request Form

MAJOR LINE ITEM BUDGET

SUMMARY BY MAJOR LINE ITEM (BY AGENCY LABOR BY TASK)			
Budget Line Item	Totals	SFPW	
Labor	837,760	837,760	
Materials	140,000	140,000	
TOTAL CONSTRUCTION PHASE	\$ 977,760	\$ 977,760	

FY of Allocation Action:	FY2025/26	
Project Name:	Public Sidewalk and Curb Repair	
Primary Sponsor:	r: Department of Public Works	

SFCTA RECOMMENDATION

::	Resolution Date:		Resolution Number:
d \$586,000	Total PROP L Recommended	\$586,000	Total PROP L Requested:

SGA Project Number:		Name:	Public Sidewalk and Curb Repair
Sponsor:	Department of Public Works	Expiration Date:	06/30/2026
Phase:	Construction	Fundshare:	59.93%

Cash Flow Distribution Schedule by Fiscal Year

Fund Source	FY2025/26	FY2026/27	Total
PROP L EP-216	\$176,000	\$410,000	\$586,000

Deliverables

- 1. Quarterly progress reports shall provide the number of sidewalk repairs completed for the quarter and a list of completed repair locations.
- 2. With quarterly progress reports and at project completion, provide 2-3 digital photos of construction work in progress and completed projects.

Metric	PROP AA	TNC TAX	PROP L
Actual Leveraging - Current Request	No PROP AA	No TNC TAX	40.07%
Actual Leveraging - This Project	No PROP AA	No TNC TAX	40.07%

FY of Allocation Action:	FY2025/26
Project Name:	Public Sidewalk and Curb Repair
Primary Sponsor:	Department of Public Works

EXPENDITURE PLAN SUMMARY

Current PROP L Request: \$586,000

1) The requested sales tax and/or vehicle registration fee revenues will be used to supplement and under no circumstance replace existing local revenues used for transportation purposes.

Initials of sponsor staff member verifying the above statement:

JLY

CONTACT INFORMATION

	Project Manager	Grants Manager
Name:	Marianna Williams	Victoria Chan
Title:	Acting Assistant Superintendent, Cement Shop	Budget Manager
Phone:	(415) 695-2049	(415) 205-6316
Email:	marianna.williams@sfdpw.org	victoria.w.chan@sfdpw.org

	0.50	E Clared	D:
Description 614 21ST AVE Address	On Street 21ST AVE	From Street BALBOA ST	District 01
SEACLIFF AVE: END - EL CAMINO DEL MAR Roadway	SEACLIFF AVE	END	01
150 24TH AVE Address	24TH AVE	WEST CLAY ST	01
468 FUNSTON AVE Address	FUNSTON AVE	GEARY BLVD	01
6841 GEARY BLVD Address	GEARY BLVD	32ND AVE	01
2650 CLEMENT ST Address	CLEMENT ST	27TH AVE	01
6838 GEARY BLVD Address	GEARY BLVD	32ND AVE	01
1448 CABRILLO ST Address	CABRILLO ST	15TH AVE	01
4502 ANZA ST Address	ANZA ST	36TH AVE	01
3820 FULTON ST Address	FULTON ST	14TH AVE	01
855 29TH AVE Address	29TH AVE	CABRILLO ST	01
562 36TH AVE Address	36TH AVE	GEARY BLVD	01
7550 GEARY BLVD Address	GEARY BLVD	39TH AVE	01
71 22ND AVE Address	22ND AVE	WEST CLAY ST	01
566 19TH AVE Address	19TH AVE	ANZA ST	01
4120 ANZA ST Address	ANZA ST	32ND AVE	01
4300 GEARY BLVD Address	GEARY BLVD	07TH AVE	01
6153 GEARY BLVD Address	GEARY BLVD	25TH AVE	01
734 46TH AVE Address	46TH AVE	BALBOA ST	01
801 33RD AVE Address	33RD AVE	CABRILLO ST	01
4201 GEARY BLVD Address	GEARY BLVD	06TH AVE	01
4501 GEARY BLVD Address	GEARY BLVD	09TH AVE	01
826 29TH AVE Address	29TH AVE	CABRILLO ST	01
3026 BALBOA ST Address	BALBOA ST	31ST AVE	01
5200 GEARY BLVD Address	GEARY BLVD	16TH AVE	01
457 43RD AVE Address	43RD AVE	CLEMENT ST \ VETERANS DR	01
4350 GEARY BLVD Address	GEARY BLVD	07TH AVE	01
157 16TH AVE Address	16TH AVE	LAKE ST	01
614 FUNSTON AVE Address	FUNSTON AVE	BALBOA ST	01
654 FUNSTON AVE Address	FUNSTON AVE	BALBOA ST	01
618 FUNSTON AVE Address	FUNSTON AVE	BALBOA ST	01
419 07TH AVE Address	07TH AVE	GEARY BLVD	01
32 SUTRO HEIGHTS AVE Address	SUTRO HEIGHTS AVE	46TH AVE	01
300 16TH AVE Address	16TH AVE	CLEMENT ST	01
671 19TH AVE Address	19TH AVE	BALBOA ST	01
671 19TH AVE Address 641 48TH AVE Address	19TH AVE 48TH AVE	BALBOA ST ANZA ST	01 01
671 19TH AVE Address 641 48TH AVE Address 701 ANZA ST Address	19TH AVE 48TH AVE ANZA ST	BALBOA ST ANZA ST PARKER AVE	01 01 01
671 19TH AVE Address 641 48TH AVE Address 701 ANZA ST Address 495 39TH AVE Address	19TH AVE 48TH AVE ANZA ST 39TH AVE	BALBOA ST ANZA ST PARKER AVE CLEMENT ST	01 01 01 01
671 19TH AVE Address 641 48TH AVE Address 701 ANZA ST Address 495 39TH AVE Address 588 34TH AVE Address	19TH AVE 48TH AVE ANZA ST 39TH AVE 34TH AVE	BALBOA ST ANZA ST PARKER AVE CLEMENT ST GEARY BLVD	01 01 01 01 01
671 19TH AVE Address 641 48TH AVE Address 701 ANZA ST Address 495 39TH AVE Address 588 34TH AVE Address 201 ARGUELLO BLVD Address	19TH AVE 48TH AVE ANZA ST 39TH AVE 34TH AVE ARGUELLO BLVD	BALBOA ST ANZA ST PARKER AVE CLEMENT ST GEARY BLVD LAKE ST	01 01 01 01 01 01
671 19TH AVE Address 641 48TH AVE Address 701 ANZA ST Address 495 39TH AVE Address 588 34TH AVE Address 201 ARGUELLO BLVD Address 639 21ST AVE Address	19TH AVE 48TH AVE ANZA ST 39TH AVE 34TH AVE ARGUELLO BLVD 21ST AVE	BALBOA ST ANZA ST PARKER AVE CLEMENT ST GEARY BLVD LAKE ST BALBOA ST	01 01 01 01 01 01 01
671 19TH AVE Address 641 48TH AVE Address 701 ANZA ST Address 495 39TH AVE Address 588 34TH AVE Address 201 ARGUELLO BLVD Address 639 21ST AVE Address 2008 BALBOA ST Address	19TH AVE 48TH AVE ANZA ST 39TH AVE 34TH AVE ARGUELLO BLVD 21ST AVE BALBOA ST	BALBOA ST ANZA ST PARKER AVE CLEMENT ST GEARY BLVD LAKE ST BALBOA ST 21ST AVE	01 01 01 01 01 01 01 01
671 19TH AVE Address 641 48TH AVE Address 701 ANZA ST Address 495 39TH AVE Address 588 34TH AVE Address 201 ARGUELLO BLVD Address 639 21ST AVE Address 2008 BALBOA ST Address 2545 TURK BLVD Address	19TH AVE 48TH AVE ANZA ST 39TH AVE 34TH AVE ARGUELLO BLVD 21ST AVE BALBOA ST TURK BLVD	BALBOA ST ANZA ST PARKER AVE CLEMENT ST GEARY BLVD LAKE ST BALBOA ST 21ST AVE TAMALPAIS TER	01 01 01 01 01 01 01 01 01
671 19TH AVE Address 641 48TH AVE Address 701 ANZA ST Address 495 39TH AVE Address 588 34TH AVE Address 201 ARGUELLO BLVD Address 639 21ST AVE Address 2008 BALBOA ST Address 2545 TURK BLVD Address 863 ARGUELLO BLVD Address	19TH AVE 48TH AVE ANZA ST 39TH AVE 34TH AVE ARGUELLO BLVD 21ST AVE BALBOA ST TURK BLVD ARGUELLO BLVD	BALBOA ST ANZA ST PARKER AVE CLEMENT ST GEARY BLVD LAKE ST BALBOA ST 21ST AVE TAMALPAIS TER MCALLISTER ST	01 01 01 01 01 01 01 01 01
671 19TH AVE Address 641 48TH AVE Address 701 ANZA ST Address 495 39TH AVE Address 588 34TH AVE Address 201 ARGUELLO BLVD Address 639 21ST AVE Address 2008 BALBOA ST Address 2545 TURK BLVD Address 863 ARGUELLO BLVD Address 219 STANYAN ST Address	19TH AVE 48TH AVE ANZA ST 39TH AVE 34TH AVE ARGUELLO BLVD 21ST AVE BALBOA ST TURK BLVD ARGUELLO BLVD STANYAN ST	BALBOA ST ANZA ST PARKER AVE CLEMENT ST GEARY BLVD LAKE ST BALBOA ST 21ST AVE TAMALPAIS TER MCALLISTER ST STANYAN BLVD \ TURK BLVD	01 01 01 01 01 01 01 01 01 01
671 19TH AVE Address 641 48TH AVE Address 701 ANZA ST Address 495 39TH AVE Address 588 34TH AVE Address 201 ARGUELLO BLVD Address 639 21ST AVE Address 2008 BALBOA ST Address 2545 TURK BLVD Address 863 ARGUELLO BLVD Address 219 STANYAN ST Address 322 STANYAN ST Address	19TH AVE 48TH AVE ANZA ST 39TH AVE 34TH AVE ARGUELLO BLVD 21ST AVE BALBOA ST TURK BLVD ARGUELLO BLVD STANYAN ST STANYAN ST	BALBOA ST ANZA ST PARKER AVE CLEMENT ST GEARY BLVD LAKE ST BALBOA ST 21ST AVE TAMALPAIS TER MCALLISTER ST STANYAN BLVD \ TURK BLVD MCALLISTER ST	01 01 01 01 01 01 01 01 01 01 01
671 19TH AVE Address 641 48TH AVE Address 701 ANZA ST Address 495 39TH AVE Address 588 34TH AVE Address 201 ARGUELLO BLVD Address 639 21ST AVE Address 2008 BALBOA ST Address 2545 TURK BLVD Address 863 ARGUELLO BLVD Address 219 STANYAN ST Address 322 STANYAN ST Address 2843 BALBOA ST Address	19TH AVE 48TH AVE ANZA ST 39TH AVE 34TH AVE ARGUELLO BLVD 21ST AVE BALBOA ST TURK BLVD ARGUELLO BLVD STANYAN ST STANYAN ST BALBOA ST	BALBOA ST ANZA ST PARKER AVE CLEMENT ST GEARY BLVD LAKE ST BALBOA ST 21ST AVE TAMALPAIS TER MCALLISTER ST STANYAN BLVD \ TURK BLVD MCALLISTER ST 29TH AVE	01 01 01 01 01 01 01 01 01 01 01 01
671 19TH AVE Address 641 48TH AVE Address 701 ANZA ST Address 495 39TH AVE Address 588 34TH AVE Address 201 ARGUELLO BLVD Address 639 21ST AVE Address 2008 BALBOA ST Address 2545 TURK BLVD Address 863 ARGUELLO BLVD Address 219 STANYAN ST Address 322 STANYAN ST Address 2843 BALBOA ST Address 3829 GEARY BLVD Address	19TH AVE 48TH AVE ANZA ST 39TH AVE 34TH AVE ARGUELLO BLVD 21ST AVE BALBOA ST TURK BLVD ARGUELLO BLVD STANYAN ST STANYAN ST BALBOA ST GEARY BLVD	BALBOA ST ANZA ST PARKER AVE CLEMENT ST GEARY BLVD LAKE ST BALBOA ST 21ST AVE TAMALPAIS TER MCALLISTER ST STANYAN BLVD \ TURK BLVD MCALLISTER ST 29TH AVE 02ND AVE	01 01 01 01 01 01 01 01 01 01 01 01
671 19TH AVE Address 641 48TH AVE Address 701 ANZA ST Address 495 39TH AVE Address 588 34TH AVE Address 201 ARGUELLO BLVD Address 639 21ST AVE Address 2008 BALBOA ST Address 2545 TURK BLVD Address 863 ARGUELLO BLVD Address 219 STANYAN ST Address 322 STANYAN ST Address 2843 BALBOA ST Address 3829 GEARY BLVD Address 4455 GEARY BLVD Address	19TH AVE 48TH AVE ANZA ST 39TH AVE 34TH AVE ARGUELLO BLVD 21ST AVE BALBOA ST TURK BLVD ARGUELLO BLVD STANYAN ST STANYAN ST BALBOA ST GEARY BLVD GEARY BLVD	BALBOA ST ANZA ST PARKER AVE CLEMENT ST GEARY BLVD LAKE ST BALBOA ST 21ST AVE TAMALPAIS TER MCALLISTER ST STANYAN BLVD \ TURK BLVD MCALLISTER ST 29TH AVE 02ND AVE	01 01 01 01 01 01 01 01 01 01 01 01 01
671 19TH AVE Address 641 48TH AVE Address 701 ANZA ST Address 495 39TH AVE Address 588 34TH AVE Address 201 ARGUELLO BLVD Address 639 21ST AVE Address 2008 BALBOA ST Address 2545 TURK BLVD Address 863 ARGUELLO BLVD Address 219 STANYAN ST Address 322 STANYAN ST Address 322 STANYAN ST Address 3829 GEARY BLVD Address 4455 GEARY BLVD Address 646 36TH AVE Address	19TH AVE 48TH AVE ANZA ST 39TH AVE 34TH AVE ARGUELLO BLVD 21ST AVE BALBOA ST TURK BLVD ARGUELLO BLVD STANYAN ST STANYAN ST BALBOA ST GEARY BLVD GEARY BLVD 36TH AVE	BALBOA ST ANZA ST PARKER AVE CLEMENT ST GEARY BLVD LAKE ST BALBOA ST 21ST AVE TAMALPAIS TER MCALLISTER ST STANYAN BLVD \ TURK BLVD MCALLISTER ST 29TH AVE 02ND AVE 08TH AVE	01 01 01 01 01 01 01 01 01 01
671 19TH AVE Address 641 48TH AVE Address 701 ANZA ST Address 495 39TH AVE Address 588 34TH AVE Address 201 ARGUELLO BLVD Address 639 21ST AVE Address 2008 BALBOA ST Address 2545 TURK BLVD Address 863 ARGUELLO BLVD Address 219 STANYAN ST Address 322 STANYAN ST Address 322 STANYAN ST Address 3829 GEARY BLVD Address 4455 GEARY BLVD Address 646 36TH AVE Address 606 36TH AVE Address	19TH AVE 48TH AVE ANZA ST 39TH AVE 34TH AVE ARGUELLO BLVD 21ST AVE BALBOA ST TURK BLVD ARGUELLO BLVD STANYAN ST STANYAN ST BALBOA ST GEARY BLVD GEARY BLVD 36TH AVE	BALBOA ST ANZA ST PARKER AVE CLEMENT ST GEARY BLVD LAKE ST BALBOA ST 21ST AVE TAMALPAIS TER MCALLISTER ST STANYAN BLVD \ TURK BLVD MCALLISTER ST 29TH AVE 02ND AVE 08TH AVE ANZA ST	01 01 01 01 01 01 01 01 01 01 01 01 01 0
671 19TH AVE Address 641 48TH AVE Address 701 ANZA ST Address 495 39TH AVE Address 588 34TH AVE Address 201 ARGUELLO BLVD Address 639 21ST AVE Address 2008 BALBOA ST Address 2545 TURK BLVD Address 863 ARGUELLO BLVD Address 219 STANYAN ST Address 322 STANYAN ST Address 322 STANYAN ST Address 3829 GEARY BLVD Address 4455 GEARY BLVD Address 646 36TH AVE Address 606 36TH AVE Address 4900 FULTON ST Address	19TH AVE 48TH AVE ANZA ST 39TH AVE 34TH AVE ARGUELLO BLVD 21ST AVE BALBOA ST TURK BLVD ARGUELLO BLVD STANYAN ST STANYAN ST BALBOA ST GEARY BLVD GEARY BLVD 36TH AVE 36TH AVE	BALBOA ST ANZA ST PARKER AVE CLEMENT ST GEARY BLVD LAKE ST BALBOA ST 21ST AVE TAMALPAIS TER MCALLISTER ST STANYAN BLVD \ TURK BLVD MCALLISTER ST 29TH AVE 02ND AVE 08TH AVE ANZA ST ANZA ST 25TH AVE \ CROSSOVER DR	01 01 01 01 01 01 01 01 01 01
671 19TH AVE Address 641 48TH AVE Address 701 ANZA ST Address 495 39TH AVE Address 588 34TH AVE Address 201 ARGUELLO BLVD Address 639 21ST AVE Address 2008 BALBOA ST Address 2545 TURK BLVD Address 863 ARGUELLO BLVD Address 219 STANYAN ST Address 229 STANYAN ST Address 322 STANYAN ST Address 3829 GEARY BLVD Address 4455 GEARY BLVD Address 646 36TH AVE Address 606 36TH AVE Address 4900 FULTON ST Address 5500 GEARY BLVD Address	19TH AVE 48TH AVE ANZA ST 39TH AVE 34TH AVE 34TH AVE ARGUELLO BLVD 21ST AVE BALBOA ST TURK BLVD ARGUELLO BLVD STANYAN ST STANYAN ST BALBOA ST GEARY BLVD GEARY BLVD 36TH AVE FULTON ST GEARY BLVD	BALBOA ST ANZA ST PARKER AVE CLEMENT ST GEARY BLVD LAKE ST BALBOA ST 21ST AVE TAMALPAIS TER MCALLISTER ST STANYAN BLVD \ TURK BLVD MCALLISTER ST 29TH AVE 02ND AVE 08TH AVE ANZA ST ANZA ST 25TH AVE \ CROSSOVER DR 19TH AVE	01 01 01 01 01 01 01 01 01 01 01 01 01 0
671 19TH AVE Address 641 48TH AVE Address 701 ANZA ST Address 495 39TH AVE Address 588 34TH AVE Address 201 ARGUELLO BLVD Address 639 21ST AVE Address 2008 BALBOA ST Address 2045 TURK BLVD Address 863 ARGUELLO BLVD Address 219 STANYAN ST Address 229 STANYAN ST Address 322 STANYAN ST Address 3829 GEARY BLVD Address 4455 GEARY BLVD Address 646 36TH AVE Address 606 36TH AVE Address 4900 FULTON ST Address 5500 GEARY BLVD Address 401 41ST AVE Address	19TH AVE 48TH AVE ANZA ST 39TH AVE 34TH AVE ARGUELLO BLVD 21ST AVE BALBOA ST TURK BLVD ARGUELLO BLVD STANYAN ST STANYAN ST BALBOA ST GEARY BLVD 36TH AVE 50TH AVE FULTON ST GEARY BLVD 41ST AVE	BALBOA ST ANZA ST PARKER AVE CLEMENT ST GEARY BLVD LAKE ST BALBOA ST 21ST AVE TAMALPAIS TER MCALLISTER ST STANYAN BLVD \ TURK BLVD MCALLISTER ST 29TH AVE 02ND AVE 08TH AVE ANZA ST ANZA ST 25TH AVE \ CROSSOVER DR 19TH AVE CLEMENT ST	01 01 01 01 01 01 01 01 01 01
671 19TH AVE Address 641 48TH AVE Address 701 ANZA ST Address 495 39TH AVE Address 588 34TH AVE Address 201 ARGUELLO BLVD Address 639 21ST AVE Address 2008 BALBOA ST Address 2008 BALBOA ST Address 2545 TURK BLVD Address 863 ARGUELLO BLVD Address 219 STANYAN ST Address 222 STANYAN ST Address 322 STANYAN ST Address 3829 GEARY BLVD Address 4455 GEARY BLVD Address 646 36TH AVE Address 606 36TH AVE Address 4900 FULTON ST Address 4900 FULTON ST Address 401 41ST AVE Address 719 30TH AVE Address	19TH AVE 48TH AVE ANZA ST 39TH AVE 34TH AVE 34TH AVE ARGUELLO BLVD 21ST AVE BALBOA ST TURK BLVD ARGUELLO BLVD STANYAN ST STANYAN ST BALBOA ST GEARY BLVD GEARY BLVD 36TH AVE FULTON ST GEARY BLVD 41ST AVE 30TH AVE	BALBOA ST ANZA ST PARKER AVE CLEMENT ST GEARY BLVD LAKE ST BALBOA ST 21ST AVE TAMALPAIS TER MCALLISTER ST STANYAN BLVD \ TURK BLVD MCALLISTER ST 29TH AVE 02ND AVE 08TH AVE ANZA ST ANZA ST 25TH AVE \ CROSSOVER DR 19TH AVE	01 01 01 01 01 01 01 01 01 01 01 01 01 0
671 19TH AVE Address 641 48TH AVE Address 701 ANZA ST Address 495 39TH AVE Address 588 34TH AVE Address 201 ARGUELLO BLVD Address 639 21ST AVE Address 2008 BALBOA ST Address 2018 BALBOA ST Address 2019 STANYAN ST Address 219 STANYAN ST Address 22 STANYAN ST Address 322 STANYAN ST Address 3829 GEARY BLVD Address 4455 GEARY BLVD Address 606 36TH AVE Address 4900 FULTON ST Address 5500 GEARY BLVD Address 401 41ST AVE Address 719 30TH AVE Address 4455 GEARY BLVD Address 719 30TH AVE Address	19TH AVE 48TH AVE ANZA ST 39TH AVE 34TH AVE ARGUELLO BLVD 21ST AVE BALBOA ST TURK BLVD ARGUELLO BLVD STANYAN ST STANYAN ST BALBOA ST GEARY BLVD GEARY BLVD 36TH AVE 50TH AVE FULTON ST GEARY BLVD 41ST AVE 30TH AVE	BALBOA ST ANZA ST PARKER AVE CLEMENT ST GEARY BLVD LAKE ST BALBOA ST 21ST AVE TAMALPAIS TER MCALLISTER ST STANYAN BLVD \ TURK BLVD MCALLISTER ST 29TH AVE 02ND AVE 08TH AVE ANZA ST ANZA ST 25TH AVE \ CROSSOVER DR 19TH AVE CLEMENT ST BALBOA ST 08TH AVE	01 01 01 01 01 01 01 01 01 01
671 19TH AVE Address 641 48TH AVE Address 701 ANZA ST Address 495 39TH AVE Address 588 34TH AVE Address 201 ARGUELLO BLVD Address 639 21ST AVE Address 2008 BALBOA ST Address 2045 TURK BLVD Address 863 ARGUELLO BLVD Address 219 STANYAN ST Address 222 STANYAN ST Address 322 STANYAN ST Address 3829 GEARY BLVD Address 4455 GEARY BLVD Address 646 36TH AVE Address 606 36TH AVE Address 4900 FULTON ST Address 4900 FULTON ST Address 5500 GEARY BLVD Address 401 41ST AVE Address 719 30TH AVE Address	19TH AVE 48TH AVE ANZA ST 39TH AVE 34TH AVE 34TH AVE ARGUELLO BLVD 21ST AVE BALBOA ST TURK BLVD ARGUELLO BLVD STANYAN ST STANYAN ST BALBOA ST GEARY BLVD GEARY BLVD 36TH AVE FULTON ST GEARY BLVD 41ST AVE 30TH AVE	BALBOA ST ANZA ST PARKER AVE CLEMENT ST GEARY BLVD LAKE ST BALBOA ST 21ST AVE TAMALPAIS TER MCALLISTER ST STANYAN BLVD \ TURK BLVD MCALLISTER ST 29TH AVE 02ND AVE 08TH AVE ANZA ST ANZA ST 25TH AVE \ CROSSOVER DR 19TH AVE CLEMENT ST BALBOA ST 08TH AVE	01 01 01 01 01 01 01 01 01 01
671 19TH AVE Address 641 48TH AVE Address 701 ANZA ST Address 495 39TH AVE Address 588 34TH AVE Address 201 ARGUELLO BLVD Address 639 21ST AVE Address 2008 BALBOA ST Address 2545 TURK BLVD Address 863 ARGUELLO BLVD Address 863 ARGUELLO BLVD Address 219 STANYAN ST Address 322 STANYAN ST Address 322 STANYAN ST Address 3829 GEARY BLVD Address 4455 GEARY BLVD Address 606 36TH AVE Address 4900 FULTON ST Address 4900 FULTON ST Address 401 41ST AVE Address 719 30TH AVE Address 4455 GEARY BLVD Address 4455 GEARY BLVD Address 401 41ST AVE Address 4455 GEARY BLVD Address 401 41ST AVE Address 4455 GEARY BLVD Address 4455 GEARY BLVD Address 4455 GEARY BLVD Address	19TH AVE 48TH AVE ANZA ST 39TH AVE 34TH AVE ARGUELLO BLVD 21ST AVE BALBOA ST TURK BLVD ARGUELLO BLVD STANYAN ST STANYAN ST BALBOA ST GEARY BLVD GEARY BLVD 36TH AVE FULTON ST GEARY BLVD 41ST AVE 30TH AVE GEARY BLVD CABRILLO ST	BALBOA ST ANZA ST PARKER AVE CLEMENT ST GEARY BLVD LAKE ST BALBOA ST 21ST AVE TAMALPAIS TER MCALLISTER ST STANYAN BLVD \ TURK BLVD MCALLISTER ST 29TH AVE 02ND AVE 08TH AVE ANZA ST ANZA ST 25TH AVE \ CROSSOVER DR 19TH AVE CLEMENT ST BALBOA ST 08TH AVE	01 01 01 01 01 01 01 01 01 01
671 19TH AVE Address 641 48TH AVE Address 701 ANZA ST Address 495 39TH AVE Address 588 34TH AVE Address 201 ARGUELLO BLVD Address 639 21ST AVE Address 2008 BALBOA ST Address 2045 TURK BLVD Address 863 ARGUELLO BLVD Address 863 ARGUELLO BLVD Address 219 STANYAN ST Address 322 STANYAN ST Address 322 STANYAN ST Address 3829 GEARY BLVD Address 4455 GEARY BLVD Address 646 36TH AVE Address 4900 FULTON ST Address 4900 FULTON ST Address 491 41ST AVE Address 401 41ST AVE Address 4455 GEARY BLVD Address 401 41ST AVE Address 405 GEARY BLVD Address 405 GEARY BLVD Address 405 GEARY BLVD Address 406 Address 407 41ST AVE Address 408 407 41ST AVE Address 409 CABRILLO ST Address 409 CABRILLO ST Address 400 CABRILLO ST Address	19TH AVE 48TH AVE ANZA ST 39TH AVE 34TH AVE ARGUELLO BLVD 21ST AVE BALBOA ST TURK BLVD ARGUELLO BLVD STANYAN ST STANYAN ST BALBOA ST GEARY BLVD GEARY BLVD 36TH AVE FULTON ST GEARY BLVD 41ST AVE 30TH AVE GEARY BLVD CABRILLO ST 25TH AVE	BALBOA ST ANZA ST PARKER AVE CLEMENT ST GEARY BLVD LAKE ST BALBOA ST 21ST AVE TAMALPAIS TER MCALLISTER ST STANYAN BLVD \ TURK BLVD MCALLISTER ST 29TH AVE 02ND AVE 08TH AVE ANZA ST ANZA ST 25TH AVE \ CROSSOVER DR 19TH AVE CLEMENT ST BALBOA ST 08TH AVE 14TH AVE BALBOA ST	01 01 01 01 01 01 01 01 01 01
671 19TH AVE Address 641 48TH AVE Address 701 ANZA ST Address 495 39TH AVE Address 588 34TH AVE Address 201 ARGUELLO BLVD Address 639 21ST AVE Address 2008 BALBOA ST Address 2045 TURK BLVD Address 2545 TURK BLVD Address 863 ARGUELLO BLVD Address 219 STANYAN ST Address 222 STANYAN ST Address 322 STANYAN ST Address 3829 GEARY BLVD Address 4455 GEARY BLVD Address 606 36TH AVE Address 4900 FULTON ST Address 4900 FULTON ST Address 401 41ST AVE Address 4455 GEARY BLVD Address 401 41ST AVE Address 401 41ST AVE Address 401 41ST AVE Address 405 GEARY BLVD Address 415 GEARY BLVD Address	19TH AVE 48TH AVE ANZA ST 39TH AVE 34TH AVE 34TH AVE ARGUELLO BLVD 21ST AVE BALBOA ST TURK BLVD ARGUELLO BLVD STANYAN ST STANYAN ST BALBOA ST GEARY BLVD GEARY BLVD 36TH AVE FULTON ST GEARY BLVD 41ST AVE 30TH AVE GEARY BLVD CABRILLO ST 25TH AVE FULTON ST	BALBOA ST ANZA ST PARKER AVE CLEMENT ST GEARY BLVD LAKE ST BALBOA ST 21ST AVE TAMALPAIS TER MCALLISTER ST STANYAN BLVD \ TURK BLVD MCALLISTER ST 29TH AVE 02ND AVE 08TH AVE ANZA ST ANZA ST 25TH AVE \ CROSSOVER DR 19TH AVE CLEMENT ST BALBOA ST 08TH AVE 14TH AVE BALBOA ST 07TH AVE	01 01 01 01 01 01 01 01 01 01
671 19TH AVE Address 641 48TH AVE Address 701 ANZA ST Address 495 39TH AVE Address 588 34TH AVE Address 201 ARGUELLO BLVD Address 639 21ST AVE Address 2008 BALBOA ST Address 2008 BALBOA ST Address 2545 TURK BLVD Address 863 ARGUELLO BLVD Address 863 ARGUELLO BLVD Address 219 STANYAN ST Address 322 STANYAN ST Address 322 STANYAN ST Address 3829 GEARY BLVD Address 4455 GEARY BLVD Address 606 36TH AVE Address 4900 FULTON ST Address 4900 FULTON ST Address 401 41ST AVE Address 4455 GEARY BLVD Address 401 41ST AVE Address 405 GEARY BLVD Address 407 30TH AVE Address 408 4455 GEARY BLVD Address 409 5500 GEARY BLVD Address 401 41ST AVE Address 401 41ST AVE Address 405 GEARY BLVD Address 407 25TH AVE Address 408 455 GEARY BLVD Address 409 CABRILLO ST Address 409 CABRILLO ST Address 400 FULTON ST Address 401 41ST AVE Address 401 41ST AVE Address 402 5TH AVE Address 403 6TH AVE Address 404 55 GEARY BLVD Address 405 GEARY BLVD Address 406 75 GEARY BLVD Address 407 25TH AVE Address 408 3700 CLEMENT ST Address	19TH AVE 48TH AVE ANZA ST 39TH AVE 34TH AVE 34TH AVE ARGUELLO BLVD 21ST AVE BALBOA ST TURK BLVD ARGUELLO BLVD STANYAN ST STANYAN ST BALBOA ST GEARY BLVD GEARY BLVD 36TH AVE FULTON ST GEARY BLVD 41ST AVE 30TH AVE GEARY BLVD CABRILLO ST 25TH AVE FULTON ST CLEMENT ST	BALBOA ST ANZA ST PARKER AVE CLEMENT ST GEARY BLVD LAKE ST BALBOA ST 21ST AVE TAMALPAIS TER MCALLISTER ST STANYAN BLVD \ TURK BLVD MCALLISTER ST 29TH AVE 02ND AVE 08TH AVE ANZA ST ANZA ST 25TH AVE \ CROSSOVER DR 19TH AVE CLEMENT ST BALBOA ST 08TH AVE 14TH AVE BALBOA ST 07TH AVE	01 01 01 01 01 01 01 01 01 01
671 19TH AVE Address 641 48TH AVE Address 701 ANZA ST Address 495 39TH AVE Address 588 34TH AVE Address 201 ARGUELLO BLVD Address 639 21ST AVE Address 2008 BALBOA ST Address 20545 TURK BLVD Address 863 ARGUELLO BLVD Address 863 ARGUELLO BLVD Address 219 STANYAN ST Address 222 STANYAN ST Address 322 STANYAN ST Address 322 STANYAN ST Address 3829 GEARY BLVD Address 4455 GEARY BLVD Address 606 36TH AVE Address 4900 FULTON ST Address 4900 FULTON ST Address 401 41ST AVE Address 401 41ST AVE Address 405 GEARY BLVD Address 405 GEARY BLVD Address 407 930TH AVE Address 408 GEARY BLVD Address 409 GEARY BLVD Address 400 GEARY BLVD Address 401 41ST AVE Address 405 GEARY BLVD Address 407 930TH AVE Address 407 25TH AVE Address 408 GEARY BLVD Address 409 GEARY BLVD Address 400 FULTON ST Address 400 FULTON ST Address 401 41ST AVE Address 402 GEARY BLVD Address 403 GEARY BLVD Address 405 GEARY BLVD Address 406 GEARY BLVD Address 407 25TH AVE Address 407 25TH AVE Address 408 3700 CLEMENT ST Address 409 3700 CLEMENT ST Address	19TH AVE 48TH AVE ANZA ST 39TH AVE 34TH AVE 34TH AVE ARGUELLO BLVD 21ST AVE BALBOA ST TURK BLVD ARGUELLO BLVD STANYAN ST STANYAN ST BALBOA ST GEARY BLVD GEARY BLVD 36TH AVE FULTON ST GEARY BLVD 41ST AVE 30TH AVE GEARY BLVD CABRILLO ST 25TH AVE FULTON ST CLEMENT ST 39TH AVE	BALBOA ST ANZA ST PARKER AVE CLEMENT ST GEARY BLVD LAKE ST BALBOA ST 21ST AVE TAMALPAIS TER MCALLISTER ST STANYAN BLVD \ TURK BLVD MCALLISTER ST 29TH AVE 02ND AVE 08TH AVE ANZA ST ANZA ST 25TH AVE \ CROSSOVER DR 19TH AVE CLEMENT ST BALBOA ST 08TH AVE 14TH AVE BALBOA ST 07TH AVE GEARY BLVD	01 01 01 01 01 01 01 01 01 01
671 19TH AVE Address 641 48TH AVE Address 701 ANZA ST Address 495 39TH AVE Address 588 34TH AVE Address 201 ARGUELLO BLVD Address 2008 BALBOA ST Address 2008 BALBOA ST Address 2545 TURK BLVD Address 863 ARGUELLO BLVD Address 863 ARGUELLO BLVD Address 219 STANYAN ST Address 322 STANYAN ST Address 322 STANYAN ST Address 3829 GEARY BLVD Address 4455 GEARY BLVD Address 646 36TH AVE Address 666 36TH AVE Address 5500 GEARY BLVD Address 401 41ST AVE Address 401 41ST AVE Address 4155 GEARY BLVD Address 4155 GEARY BLVD Address 4101 FULTON ST Address 4101 41ST AVE Address 4101 41ST AVE Address 4100 FULTON ST Address 4150 GEARY BLVD Address 4151 GEARY BLVD Address 4152 GEARY BLVD Address 4153 GEARY BLVD Address 4154 GEARY BLVD Address 4155 GEARY BLVD Address 4155 GEARY BLVD Address 4156 GEARY BLVD Address 4157 GEARY BLVD Address 4158 GEARY BLVD Address 4159 GEARY BLVD Address 4150 GEARY BLVD Address 4151 GEARY BLVD Address 4151 GEARY BLVD Address 4152 GEARY BLVD Address 4153 GEARY BLVD Address 4154 GEARY BLVD Address 4155 GEARY BLVD Address 4156 GEARY BLVD Address 4157 GEARY BLVD Address 4158 GEARY BLVD Address 4159 GEARY BLVD Address 4150 GEARY BLVD Address	19TH AVE 48TH AVE ANZA ST 39TH AVE 34TH AVE 34TH AVE ARGUELLO BLVD 21ST AVE BALBOA ST TURK BLVD ARGUELLO BLVD STANYAN ST STANYAN ST BALBOA ST GEARY BLVD GEARY BLVD 36TH AVE FULTON ST GEARY BLVD 41ST AVE 30TH AVE GEARY BLVD CABRILLO ST 25TH AVE FULTON ST CLEMENT ST 39TH AVE MCALLISTER ST	BALBOA ST ANZA ST PARKER AVE CLEMENT ST GEARY BLVD LAKE ST BALBOA ST 21ST AVE TAMALPAIS TER MCALLISTER ST STANYAN BLVD \ TURK BLVD MCALLISTER ST 29TH AVE 02ND AVE 08TH AVE ANZA ST ANZA ST ANZA ST 25TH AVE \ CROSSOVER DR 19TH AVE CLEMENT ST BALBOA ST 08TH AVE 14TH AVE BALBOA ST 07TH AVE GEARY BLVD PARKER AVE	01 01 01 01 01 01 01 01 01 01
671 19TH AVE Address 641 48TH AVE Address 701 ANZA ST Address 495 39TH AVE Address 588 34TH AVE Address 201 ARGUELLO BLVD Address 639 21ST AVE Address 2008 BALBOA ST Address 20545 TURK BLVD Address 863 ARGUELLO BLVD Address 863 ARGUELLO BLVD Address 219 STANYAN ST Address 22 STANYAN ST Address 322 STANYAN ST Address 322 STANYAN ST Address 3829 GEARY BLVD Address 4455 GEARY BLVD Address 646 36TH AVE Address 4900 FULTON ST Address 4900 FULTON ST Address 401 41ST AVE Address 401 41ST AVE Address 405 GEARY BLVD Address 405 GEARY BLVD Address 407 93 OTH AVE Address 408 GEARY BLVD Address 409 GEARY BLVD Address 409 GEARY BLVD Address 400 FULTON ST Address 401 41ST AVE Address 405 GEARY BLVD Address 407 93 OTH AVE Address 407 93 OTH AVE Address 408 GEARY BLVD Address 409 GEARY BLVD Address 400 FULTON ST Address 400 GEARY BLVD Address 401 41ST AVE Address 402 GEARY BLVD Address 403 GEARY BLVD Address 404 GEARY BLVD Address 405 GEARY BLVD Address 406 GEARY BLVD Address 407 GEARY BLVD Address 407 GEARY BLVD Address 408 GEARY BLVD Address 409 GEARY BLVD Address 409 GEARY BLVD Address 400 GEARY BLVD Address 400 GEARY BLVD Address 400 GEARY BLVD Address 401 ALISTER ST Address 401 ALISTER ST Address	19TH AVE 48TH AVE ANZA ST 39TH AVE 34TH AVE 34TH AVE ARGUELLO BLVD 21ST AVE BALBOA ST TURK BLVD ARGUELLO BLVD STANYAN ST STANYAN ST BALBOA ST GEARY BLVD GEARY BLVD 36TH AVE FULTON ST GEARY BLVD 41ST AVE 30TH AVE GEARY BLVD CABRILLO ST 25TH AVE FULTON ST CLEMENT ST 39TH AVE MCALLISTER ST 44TH AVE	BALBOA ST ANZA ST PARKER AVE CLEMENT ST GEARY BLVD LAKE ST BALBOA ST 21ST AVE TAMALPAIS TER MCALLISTER ST STANYAN BLVD \ TURK BLVD MCALLISTER ST 29TH AVE 02ND AVE 08TH AVE ANZA ST ANZA ST 25TH AVE \ CROSSOVER DR 19TH AVE CLEMENT ST BALBOA ST 08TH AVE 14TH AVE BALBOA ST 07TH AVE 38TH AVE GEARY BLVD PARKER AVE BALBOA ST	01 01 01 01 01 01 01 01 01 01
671 19TH AVE Address 641 48TH AVE Address 701 ANZA ST Address 495 39TH AVE Address 588 34TH AVE Address 201 ARGUELLO BLVD Address 639 21ST AVE Address 2008 BALBOA ST Address 2045 39TH STURK BLVD Address 2545 TURK BLVD Address 2545 TURK BLVD Address 2545 TURK BLVD Address 219 STANYAN ST Address 229 STANYAN ST Address 322 STANYAN ST Address 322 STANYAN ST Address 3829 GEARY BLVD Address 4455 GEARY BLVD Address 646 36TH AVE Address 666 36TH AVE Address 5500 GEARY BLVD Address 401 41ST AVE Address 401 41ST AVE Address 415 GEARY BLVD Address 3100 CABRILLO ST Address 3100 CABRILLO ST Address 3100 FULTON ST Address 3700 CLEMENT ST Address 5500 39TH AVE Address 5500 39TH AVE Address 5500 44TH AVE Address 5504 44TH AVE Address 5504 44TH AVE Address	19TH AVE 48TH AVE ANZA ST 39TH AVE 34TH AVE 34TH AVE ARGUELLO BLVD 21ST AVE BALBOA ST TURK BLVD ARGUELLO BLVD STANYAN ST STANYAN ST BALBOA ST GEARY BLVD GEARY BLVD 36TH AVE FULTON ST GEARY BLVD 41ST AVE 30TH AVE GEARY BLVD CABRILLO ST 25TH AVE FULTON ST CLEMENT ST 39TH AVE MCALLISTER ST 44TH AVE STANYAN BLVD	BALBOA ST ANZA ST PARKER AVE CLEMENT ST GEARY BLVD LAKE ST BALBOA ST 21ST AVE TAMALPAIS TER MCALLISTER ST STANYAN BLVD \ TURK BLVD MCALLISTER ST 29TH AVE 02ND AVE 08TH AVE ANZA ST ANZA ST 25TH AVE \ CROSSOVER DR 19TH AVE CLEMENT ST BALBOA ST 08TH AVE 14TH AVE BALBOA ST 07TH AVE GEARY BLVD PARKER AVE BALBOA ST ANZA ST	01 01 01 01 01 01 01 01 01 01
671 19TH AVE Address 641 48TH AVE Address 701 ANZA ST Address 495 39TH AVE Address 588 34TH AVE Address 201 ARGUELLO BLVD Address 639 21ST AVE Address 2008 BALBOA ST Address 2545 TURK BLVD Address 2545 TURK BLVD Address 263 ARGUELLO BLVD Address 219 STANYAN ST Address 229 STANYAN ST Address 322 STANYAN ST Address 322 STANYAN ST Address 3829 GEARY BLVD Address 4455 GEARY BLVD Address 646 36TH AVE Address 606 36TH AVE Address 4900 FULTON ST Address 401 41ST AVE Address 401 41ST AVE Address 405 GEARY BLVD Address 405 GEARY BLVD Address 406 AGRILLO ST Address 407 93 OTH AVE Address 408 AGRILLO ST Address 409 CABRILLO ST Address 409 CABRILLO ST Address 400 CABRILLO ST Address 401 41ST AVE Address 405 GEARY BLVD Address 406 AGRILLO ST Address 407 CABRILLO ST Address 408 AGRILLO ST Address 409 Address 409 Address 409 Address 409 CABRILLO ST Address 409	19TH AVE 48TH AVE ANZA ST 39TH AVE 34TH AVE ARGUELLO BLVD 21ST AVE BALBOA ST TURK BLVD ARGUELLO BLVD STANYAN ST STANYAN ST BALBOA ST GEARY BLVD GEARY BLVD 36TH AVE FULTON ST GEARY BLVD 41ST AVE 30TH AVE GEARY BLVD CABRILLO ST 25TH AVE FULTON ST CLEMENT ST 39TH AVE MCALLISTER ST 44TH AVE STANYAN BLVD 43RD AVE	BALBOA ST ANZA ST PARKER AVE CLEMENT ST GEARY BLVD LAKE ST BALBOA ST 21ST AVE TAMALPAIS TER MCALLISTER ST STANYAN BLVD \ TURK BLVD MCALLISTER ST 29TH AVE 02ND AVE 08TH AVE ANZA ST ANZA ST 25TH AVE \ CROSSOVER DR 19TH AVE CLEMENT ST BALBOA ST 08TH AVE 14TH AVE BALBOA ST 07TH AVE GEARY BLVD PARKER AVE BALBOA ST ANZA ST BALBOA ST BALBOA ST BALBOA ST	01 01 01 01 01 01 01 01 01 01

169 02ND AVE Address	02ND AVE	LAKE ST	01
770 22ND AVE Address	22ND AVE	CABRILLO ST	01
4150 GEARY BLVD Address	GEARY BLVD	05TH AVE	01
825 LA PLAYA Address	LA PLAYA	CABRILLO ST	01
4355 CALIFORNIA ST Address	CALIFORNIA ST	05TH AVE	01
225 STANYAN ST Address	STANYAN ST	GOLDEN GATE AVE	01
1308 CLEMENT ST Address	CLEMENT ST	14TH AVE	01
6300 FULTON ST Address	FULTON ST	39TH AVE	01
818 28TH AVE Address	28TH AVE	CABRILLO ST	01
750 25TH AVE Address	25TH AVE	BALBOA ST	01
728 44TH AVE Address	44TH AVE	BALBOA ST	01
472 22ND AVE Address	22ND AVE	GEARY BLVD	01
4725 ANZA ST Address	ANZA ST	38TH AVE	01
3910 GEARY BLVD Address	GEARY BLVD	03RD AVE	01
561 34TH AVE Address	34TH AVE	GEARY BLVD	01
3199 CLEMENT ST Address	CLEMENT ST	32ND AVE	01
747 23RD AVE Address	23RD AVE	CABRILLO ST	01
301 25TH AVE Address	25TH AVE	CALIFORNIA ST	01
790 FUNSTON AVE Address	FUNSTON AVE	CABRILLO ST	01
600 11TH AVE Address	11TH AVE	BALBOA ST	01
655 07TH AVE Address	07TH AVE	BALBOA ST	01
5644 GEARY BLVD Address	GEARY BLVD	20TH AVE	01
367 28TH AVE Address	28TH AVE	CALIFORNIA ST	01
4141 GEARY BLVD Address	GEARY BLVD	05TH AVE	01
789 36TH AVE Address	36TH AVE	BALBOA ST	01
401 34TH AVE Address	34TH AVE	CLEMENT ST \ LEGION OF HONOR DR	01
594 48TH AVE Address	48TH AVE	GEARY BLVD	01
5758 GEARY BLVD Address	GEARY BLVD	21ST AVE	01
·	FULTON ST	SHRADER ST	
2277 FULTON ST Address	FULTON ST		01
3732 GEARY BLVD Address	OF A DV DL VD	ARGUELLO BLVD	01
7600 GEARY BLVD Address	GEARY BLVD	40TH AVE	01
548 22ND AVE Address	22ND AVE	ANZA ST	01
554 22ND AVE Address	22ND AVE	ANZA ST	01
558 22ND AVE Address	22ND AVE	ANZA ST	01
571 21ST AVE Address	21ST AVE	ANZA ST	01
2109 BALBOA ST Address	BALBOA ST	22ND AVE	01
2121 BALBOA ST Address	BALBOA ST	22ND AVE	01
610 23RD AVE Address	23RD AVE	BALBOA ST	01
640 23RD AVE Address	23RD AVE	BALBOA ST	01
690 23RD AVE Address	23RD AVE	BALBOA ST	01
3788 CLAY ST Address	CLAY ST	SPRUCE ST	02
CHESTNUT ST: MALLORCA WAY - STEINER ST Roadway	CHESTNUT ST	MALLORCA WAY	02
2060 JACKSON ST Address	JACKSON ST	OCTAVIA ST	02
FRANCISCO ST / OCTAVIA ST Roadway	FRANCISCO ST	OCTAVIA ST	02
3248 OCTAVIA ST Address	OCTAVIA ST	CHESTNUT ST	02
2001 UNION ST Address	UNION ST	BUCHANAN ST	02
1280 LAGUNA ST Address	LAGUNA ST	EARL GAGE JR ST	02
3700 GEARY BLVD Address	GEARY BLVD	ARGUELLO BLVD	02
3205 VAN NESS AVE Address	VAN NESS AVE	NORTH POINT ST	02
2035 UNION ST Address	UNION ST	BUCHANAN ST	02
2198 CHESTNUT ST Address	CHESTNUT ST	STEINER ST	02
2001 UNION ST Address	UNION ST	BUCHANAN ST	02
1560 GREEN ST Address	GREEN ST	VAN NESS AVE	02
250 CHERRY ST Address	CHERRY ST	WASHINGTON ST	02
2790 CALIFORNIA ST Address	CALIFORNIA ST	SCOTT ST	02
1785 CALIFORNIA ST Address	CALIFORNIA ST	VAN NESS AVE	02
2500 WASHINGTON ST Address			02
<u>'</u>	WASHINGTON ST	IFILLMORE ST	102
11940 VALLEJO 51 I Address	WASHINGTON ST VALLEJO ST	FILLMORE ST OCTAVIA ST	02
1940 VALLEJO ST Address	VALLEJO ST	OCTAVIA ST	02
1660 NORTH POINT ST Address	VALLEJO ST NORTH POINT ST	OCTAVIA ST BUCHANAN ST	02 02
1660 NORTH POINT ST Address 2080 WASHINGTON ST Address	VALLEJO ST NORTH POINT ST WASHINGTON ST	OCTAVIA ST BUCHANAN ST GOUGH ST	02 02 02
1660 NORTH POINT ST Address 2080 WASHINGTON ST Address 96 TOLEDO WAY Address	VALLEJO ST NORTH POINT ST WASHINGTON ST TOLEDO WAY	OCTAVIA ST BUCHANAN ST GOUGH ST MALLORCA WAY	02 02 02 02
1660 NORTH POINT ST Address 2080 WASHINGTON ST Address 96 TOLEDO WAY Address 2425 GEARY BLVD Address	VALLEJO ST NORTH POINT ST WASHINGTON ST TOLEDO WAY GEARY BLVD	OCTAVIA ST BUCHANAN ST GOUGH ST MALLORCA WAY BAKER ST \ SAINT JOSEPHS AVE	02 02 02 02 02
1660 NORTH POINT ST Address 2080 WASHINGTON ST Address 96 TOLEDO WAY Address 2425 GEARY BLVD Address 100 CAPRA WAY Address	VALLEJO ST NORTH POINT ST WASHINGTON ST TOLEDO WAY GEARY BLVD CAPRA WAY	OCTAVIA ST BUCHANAN ST GOUGH ST MALLORCA WAY BAKER ST \ SAINT JOSEPHS AVE PIERCE ST	02 02 02 02 02 02 02
1660 NORTH POINT ST Address 2080 WASHINGTON ST Address 96 TOLEDO WAY Address 2425 GEARY BLVD Address 100 CAPRA WAY Address 478 EUCLID AVE Address	VALLEJO ST NORTH POINT ST WASHINGTON ST TOLEDO WAY GEARY BLVD CAPRA WAY EUCLID AVE	OCTAVIA ST BUCHANAN ST GOUGH ST MALLORCA WAY BAKER ST \ SAINT JOSEPHS AVE PIERCE ST SPRUCE ST	02 02 02 02 02 02 02
1660 NORTH POINT ST Address 2080 WASHINGTON ST Address 96 TOLEDO WAY Address 2425 GEARY BLVD Address 100 CAPRA WAY Address 478 EUCLID AVE Address 900 BEACH ST Address	VALLEJO ST NORTH POINT ST WASHINGTON ST TOLEDO WAY GEARY BLVD CAPRA WAY EUCLID AVE BEACH ST	OCTAVIA ST BUCHANAN ST GOUGH ST MALLORCA WAY BAKER ST\SAINT JOSEPHS AVE PIERCE ST SPRUCE ST POLK ST	02 02 02 02 02 02 02 02
1660 NORTH POINT ST Address 2080 WASHINGTON ST Address 96 TOLEDO WAY Address 2425 GEARY BLVD Address 100 CAPRA WAY Address 478 EUCLID AVE Address 900 BEACH ST Address 1812 DIVISADERO ST Address	VALLEJO ST NORTH POINT ST WASHINGTON ST TOLEDO WAY GEARY BLVD CAPRA WAY EUCLID AVE BEACH ST DIVISADERO ST	OCTAVIA ST BUCHANAN ST GOUGH ST MALLORCA WAY BAKER ST \ SAINT JOSEPHS AVE PIERCE ST SPRUCE ST POLK ST BUSH ST	02 02 02 02 02 02 02 02 02
1660 NORTH POINT ST Address 2080 WASHINGTON ST Address 96 TOLEDO WAY Address 2425 GEARY BLVD Address 100 CAPRA WAY Address 478 EUCLID AVE Address 900 BEACH ST Address	VALLEJO ST NORTH POINT ST WASHINGTON ST TOLEDO WAY GEARY BLVD CAPRA WAY EUCLID AVE BEACH ST	OCTAVIA ST BUCHANAN ST GOUGH ST MALLORCA WAY BAKER ST\SAINT JOSEPHS AVE PIERCE ST SPRUCE ST POLK ST	02 02 02 02 02 02 02 02

THE STATE OF THE S	CAPRA WAY	MALLORCA WAY	02
10 CAPRA WAY Address 201 LAKE ST Address	LAKE ST	03RD AVE	02
164 COLLINS ST Address	COLLINS ST	EUCLID AVE	02
1500 FRANKLIN ST Address	FRANKLIN ST	BUSH ST	02
3666 BAKER ST Address	BAKER ST	JEFFERSON ST	02
3650 GEARY BLVD Address	GEARY BLVD	PALM AVE	02
2401 SACRAMENTO ST Address	SACRAMENTO ST	WEBSTERST	02
1 DANIEL BURNHAM CT Address	DANIEL BURNHAM CT	VAN NESS AVE	02
3447 CLAY ST Address	CLAY ST	WALNUT ST	02
2820 BAKER ST Address	BAKER ST	FILBERT ST	02
1940 BROADWAY Address	BROADWAY	OCTAVIA ST	02
2670 GEARY BLVD Address	GEARY BLVD	MASONIC AVE	02
800 TURK ST Address	TURK ST	FRANKLIN ST	02
3141 JACKSON ST Address	JACKSON ST	LYON ST	02
2956 BUSH ST Address	BUSH ST	LYON ST	02
1836 MCALLISTER ST Address	MCALLISTER ST	BAKER ST	02
2438 JACKSON ST Address	JACKSON ST	FILLMORE ST	02
3201 OCTAVIA ST Address	OCTAVIA ST	CHESTNUT ST	02
250 CHERRY ST Address	CHERRY ST	WASHINGTON ST	02
2240 FRANCISCO ST Address	FRANCISCO ST	ALHAMBRA ST\SCOTT ST	02
1475 LOMBARD ST Address	LOMBARD ST	VAN NESS AVE	02
3731 FILLMORE ST Address	FILLMORE ST	BEACH ST	02
1963 MCALLISTER ST Address	MCALLISTER ST	LYON ST	02
2710 PINE ST Address	PINE ST	DIVISADERO ST	02
2599 SACRAMENTO ST Address	SACRAMENTO ST	FILLMORE ST	02
2101 LOMBARD ST Address	LOMBARD ST	FILLMORE ST	02
3500 GEARY BLVD Address	GEARY BLVD	JORDAN AVE	02
3460 GEARY BLVD Address	GEARY BLVD	STANYAN BLVD	02
38 PALM AVE Address	PALM AVE	CALIFORNIA ST	02
1800 LOMBARD ST Address	LOMBARD ST	LAGUNA ST	02
2887 GREEN ST Address	GREEN ST	BAKER ST	02
2010 EDDY ST Address	EDDY ST	BRODERICK ST	02
66 CLEARY CT Address	CLEARY CT	GEARY BLVD	02
2427 GREEN ST Address	GREEN ST	PIERCE ST	02
2251 GREEN ST Address	GREEN ST	FILLMORE ST	02
2701 JACKSON ST Address	JACKSON ST	SCOTTST	02
890 MARINA BLVD Address	MARINA BLVD	LYON ST	02
35 CERVANTES BLVD Address	CERVANTES BLVD	ALHAMBRA ST	02
3228 CLAY ST Address	CLAY ST	LYON ST	02
0220 OLAT 01 Address	OLAT OT		02
37 CERVANTES BLVD L Address	CERVANTES BLVD	TALHAMBRA ST	
37 CERVANTES BLVD Address	CERVANTES BLVD PIERCE ST	ALHAMBRA ST CAPRA WAY	
3572 PIERCE ST Address	PIERCE ST	CAPRA WAY	02
3572 PIERCE ST Address 55 RETIRO WAY Address	PIERCE ST RETIRO WAY	CAPRA WAY RICO WAY	02 02
3572 PIERCE ST Address 55 RETIRO WAY Address 503 EUCLID AVE Address	PIERCE ST RETIRO WAY EUCLID AVE	CAPRA WAY RICO WAY PARKER AVE	02 02 02
3572 PIERCE ST Address 55 RETIRO WAY Address 503 EUCLID AVE Address 900 NORTH POINT ST Address	PIERCE ST RETIRO WAY EUCLID AVE NORTH POINT ST	CAPRA WAY RICO WAY PARKER AVE LARKIN ST	02 02 02 02
3572 PIERCE ST Address 55 RETIRO WAY Address 503 EUCLID AVE Address 900 NORTH POINT ST Address 1738 LOMBARD ST Address	PIERCE ST RETIRO WAY EUCLID AVE NORTH POINT ST LOMBARD ST	CAPRA WAY RICO WAY PARKER AVE LARKIN ST OCTAVIA ST	02 02 02 02 02 02
3572 PIERCE ST Address 55 RETIRO WAY Address 503 EUCLID AVE Address 900 NORTH POINT ST Address 1738 LOMBARD ST Address 500 JEFFERSON ST Address	PIERCE ST RETIRO WAY EUCLID AVE NORTH POINT ST LOMBARD ST JEFFERSON ST	CAPRA WAY RICO WAY PARKER AVE LARKIN ST OCTAVIA ST HYDE ST	02 02 02 02 02 02 02
3572 PIERCE ST Address 55 RETIRO WAY Address 503 EUCLID AVE Address 900 NORTH POINT ST Address 1738 LOMBARD ST Address 500 JEFFERSON ST Address 2985 CLAY ST Address	PIERCE ST RETIRO WAY EUCLID AVE NORTH POINT ST LOMBARD ST JEFFERSON ST CLAY ST	CAPRA WAY RICO WAY PARKER AVE LARKIN ST OCTAVIA ST HYDE ST DIVISADERO ST	02 02 02 02 02 02 02 02
3572 PIERCE ST Address 55 RETIRO WAY Address 503 EUCLID AVE Address 900 NORTH POINT ST Address 1738 LOMBARD ST Address 500 JEFFERSON ST Address 2985 CLAY ST Address 2929 HYDE ST Address	PIERCE ST RETIRO WAY EUCLID AVE NORTH POINT ST LOMBARD ST JEFFERSON ST CLAY ST HYDE ST	CAPRA WAY RICO WAY PARKER AVE LARKIN ST OCTAVIA ST HYDE ST DIVISADERO ST JEFFERSON ST	02 02 02 02 02 02 02 02 02
3572 PIERCE ST Address 55 RETIRO WAY Address 503 EUCLID AVE Address 900 NORTH POINT ST Address 1738 LOMBARD ST Address 500 JEFFERSON ST Address 2985 CLAY ST Address 2929 HYDE ST Address 815 EDDY ST Address	PIERCE ST RETIRO WAY EUCLID AVE NORTH POINT ST LOMBARD ST JEFFERSON ST CLAY ST HYDE ST EDDY ST	CAPRA WAY RICO WAY PARKER AVE LARKIN ST OCTAVIA ST HYDE ST DIVISADERO ST JEFFERSON ST VAN NESS AVE	02 02 02 02 02 02 02 02 02 02
3572 PIERCE ST Address 55 RETIRO WAY Address 503 EUCLID AVE Address 900 NORTH POINT ST Address 1738 LOMBARD ST Address 500 JEFFERSON ST Address 2985 CLAY ST Address 2929 HYDE ST Address 815 EDDY ST Address 1790 LOMBARD ST Address	PIERCE ST RETIRO WAY EUCLID AVE NORTH POINT ST LOMBARD ST JEFFERSON ST CLAY ST HYDE ST EDDY ST LOMBARD ST	CAPRA WAY RICO WAY PARKER AVE LARKIN ST OCTAVIA ST HYDE ST DIVISADERO ST JEFFERSON ST VAN NESS AVE OCTAVIA ST	02 02 02 02 02 02 02 02 02 02 02
3572 PIERCE ST Address 55 RETIRO WAY Address 503 EUCLID AVE Address 900 NORTH POINT ST Address 1738 LOMBARD ST Address 500 JEFFERSON ST Address 2985 CLAY ST Address 2929 HYDE ST Address 815 EDDY ST Address 1790 LOMBARD ST Address 2200 CHESTNUT ST Address	PIERCE ST RETIRO WAY EUCLID AVE NORTH POINT ST LOMBARD ST JEFFERSON ST CLAY ST HYDE ST EDDY ST LOMBARD ST CHESTNUT ST	CAPRA WAY RICO WAY PARKER AVE LARKIN ST OCTAVIA ST HYDE ST DIVISADERO ST JEFFERSON ST VAN NESS AVE OCTAVIA ST PIERCE ST	02 02 02 02 02 02 02 02 02 02 02 02
3572 PIERCE ST Address 55 RETIRO WAY Address 503 EUCLID AVE Address 900 NORTH POINT ST Address 1738 LOMBARD ST Address 500 JEFFERSON ST Address 2985 CLAY ST Address 2929 HYDE ST Address 815 EDDY ST Address 1790 LOMBARD ST Address 2200 CHESTNUT ST Address 3041 BAKER ST Address	PIERCE ST RETIRO WAY EUCLID AVE NORTH POINT ST LOMBARD ST JEFFERSON ST CLAY ST HYDE ST EDDY ST LOMBARD ST CHESTNUT ST BAKER ST	CAPRA WAY RICO WAY PARKER AVE LARKIN ST OCTAVIA ST HYDE ST DIVISADERO ST JEFFERSON ST VAN NESS AVE OCTAVIA ST PIERCE ST LOMBARD ST	02 02 02 02 02 02 02 02 02 02 02 02 02
3572 PIERCE ST Address 55 RETIRO WAY Address 503 EUCLID AVE Address 900 NORTH POINT ST Address 1738 LOMBARD ST Address 500 JEFFERSON ST Address 2985 CLAY ST Address 2929 HYDE ST Address 815 EDDY ST Address 1790 LOMBARD ST Address 2200 CHESTNUT ST Address 3041 BAKER ST Address 2209 SCOTT ST Address	PIERCE ST RETIRO WAY EUCLID AVE NORTH POINT ST LOMBARD ST JEFFERSON ST CLAY ST HYDE ST EDDY ST LOMBARD ST CHESTNUT ST BAKER ST SCOTT ST	CAPRA WAY RICO WAY PARKER AVE LARKIN ST OCTAVIA ST HYDE ST DIVISADERO ST JEFFERSON ST VAN NESS AVE OCTAVIA ST PIERCE ST LOMBARD ST CLAY ST	02 02 02 02 02 02 02 02 02 02 02 02 02 0
3572 PIERCE ST Address 55 RETIRO WAY Address 503 EUCLID AVE Address 900 NORTH POINT ST Address 1738 LOMBARD ST Address 500 JEFFERSON ST Address 2985 CLAY ST Address 2929 HYDE ST Address 815 EDDY ST Address 1790 LOMBARD ST Address 2200 CHESTNUT ST Address 3041 BAKER ST Address 2209 SCOTT ST Address 2080 WASHINGTON ST Address	PIERCE ST RETIRO WAY EUCLID AVE NORTH POINT ST LOMBARD ST JEFFERSON ST CLAY ST HYDE ST EDDY ST LOMBARD ST CHESTNUT ST BAKER ST SCOTT ST WASHINGTON ST	CAPRA WAY RICO WAY PARKER AVE LARKIN ST OCTAVIA ST HYDE ST DIVISADERO ST JEFFERSON ST VAN NESS AVE OCTAVIA ST PIERCE ST LOMBARD ST CLAY ST GOUGH ST	02 02 02 02 02 02 02 02 02 02
3572 PIERCE ST Address 55 RETIRO WAY Address 503 EUCLID AVE Address 900 NORTH POINT ST Address 1738 LOMBARD ST Address 500 JEFFERSON ST Address 2985 CLAY ST Address 2929 HYDE ST Address 815 EDDY ST Address 1790 LOMBARD ST Address 2200 CHESTNUT ST Address 3041 BAKER ST Address 2099 SCOTT ST Address 2080 WASHINGTON ST Address GEARY BLVD: PALM AVE - ARGUELLO BLVD Roadway	PIERCE ST RETIRO WAY EUCLID AVE NORTH POINT ST LOMBARD ST JEFFERSON ST CLAY ST HYDE ST EDDY ST LOMBARD ST CHESTNUT ST BAKER ST SCOTT ST WASHINGTON ST GEARY BLVD	CAPRA WAY RICO WAY PARKER AVE LARKIN ST OCTAVIA ST HYDE ST DIVISADERO ST JEFFERSON ST VAN NESS AVE OCTAVIA ST PIERCE ST LOMBARD ST CLAY ST	02 02 02 02 02 02 02 02 02 02 02 02 02 0
3572 PIERCE ST Address 55 RETIRO WAY Address 503 EUCLID AVE Address 900 NORTH POINT ST Address 1738 LOMBARD ST Address 500 JEFFERSON ST Address 2985 CLAY ST Address 2929 HYDE ST Address 815 EDDY ST Address 1790 LOMBARD ST Address 2200 CHESTNUT ST Address 3041 BAKER ST Address 2209 SCOTT ST Address 2080 WASHINGTON ST Address GEARY BLVD: PALM AVE - ARGUELLO BLVD Roadway 1408 FRANKLIN ST Address	PIERCE ST RETIRO WAY EUCLID AVE NORTH POINT ST LOMBARD ST JEFFERSON ST CLAY ST HYDE ST EDDY ST LOMBARD ST CHESTNUT ST BAKER ST SCOTT ST WASHINGTON ST	CAPRA WAY RICO WAY PARKER AVE LARKIN ST OCTAVIA ST HYDE ST DIVISADERO ST JEFFERSON ST VAN NESS AVE OCTAVIA ST PIERCE ST LOMBARD ST CLAY ST GOUGH ST PALM AVE SUTTER ST	02 02 02 02 02 02 02 02 02 02
3572 PIERCE ST Address 55 RETIRO WAY Address 503 EUCLID AVE Address 900 NORTH POINT ST Address 1738 LOMBARD ST Address 500 JEFFERSON ST Address 2985 CLAY ST Address 2929 HYDE ST Address 815 EDDY ST Address 1790 LOMBARD ST Address 2200 CHESTNUT ST Address 3041 BAKER ST Address 2209 SCOTT ST Address 2080 WASHINGTON ST Address GEARY BLVD: PALM AVE - ARGUELLO BLVD Roadway	PIERCE ST RETIRO WAY EUCLID AVE NORTH POINT ST LOMBARD ST JEFFERSON ST CLAY ST HYDE ST EDDY ST LOMBARD ST CHESTNUT ST BAKER ST SCOTT ST WASHINGTON ST GEARY BLVD FRANKLIN ST	CAPRA WAY RICO WAY PARKER AVE LARKIN ST OCTAVIA ST HYDE ST DIVISADERO ST JEFFERSON ST VAN NESS AVE OCTAVIA ST PIERCE ST LOMBARD ST CLAY ST GOUGH ST PALM AVE	02 02 02 02 02 02 02 02 02 02
3572 PIERCE ST Address 55 RETIRO WAY Address 503 EUCLID AVE Address 900 NORTH POINT ST Address 1738 LOMBARD ST Address 500 JEFFERSON ST Address 2985 CLAY ST Address 2985 CLAY ST Address 815 EDDY ST Address 1790 LOMBARD ST Address 2200 CHESTNUT ST Address 2200 CHESTNUT ST Address 2209 SCOTT ST Address 2080 WASHINGTON ST Address GEARY BLVD: PALM AVE - ARGUELLO BLVD Roadway 1408 FRANKLIN ST Address 990 GREENWICH ST Address 821 LEAVENWORTH ST Address	PIERCE ST RETIRO WAY EUCLID AVE NORTH POINT ST LOMBARD ST JEFFERSON ST CLAY ST HYDE ST EDDY ST LOMBARD ST CHESTNUT ST BAKER ST SCOTT ST WASHINGTON ST GEARY BLVD FRANKLIN ST GREENWICH ST	CAPRA WAY RICO WAY PARKER AVE LARKIN ST OCTAVIA ST HYDE ST DIVISADERO ST JEFFERSON ST VAN NESS AVE OCTAVIA ST PIERCE ST LOMBARD ST CLAY ST GOUGH ST PALM AVE SUTTER ST ROACH ST	02 02 02 02 02 02 02 02 02 02
3572 PIERCE ST Address 55 RETIRO WAY Address 503 EUCLID AVE Address 900 NORTH POINT ST Address 1738 LOMBARD ST Address 500 JEFFERSON ST Address 2985 CLAY ST Address 2929 HYDE ST Address 815 EDDY ST Address 1790 LOMBARD ST Address 2200 CHESTNUT ST Address 2200 CHESTNUT ST Address 2209 SCOTT ST Address 2080 WASHINGTON ST Address GEARY BLVD: PALM AVE - ARGUELLO BLVD Roadway 1408 FRANKLIN ST Address 990 GREENWICH ST Address 821 LEAVENWORTH ST Address	PIERCE ST RETIRO WAY EUCLID AVE NORTH POINT ST LOMBARD ST JEFFERSON ST CLAY ST HYDE ST EDDY ST LOMBARD ST CHESTNUT ST BAKER ST SCOTT ST WASHINGTON ST GEARY BLVD FRANKLIN ST GREENWICH ST LEAVENWORTH ST HYDE ST	CAPRA WAY RICO WAY PARKER AVE LARKIN ST OCTAVIA ST HYDE ST DIVISADERO ST JEFFERSON ST VAN NESS AVE OCTAVIA ST PIERCE ST LOMBARD ST CLAY ST GOUGH ST PALM AVE SUTTER ST ROACH ST SUTTER ST BUSH ST	02 02 02 02 02 02 02 02 02 02
3572 PIERCE ST Address 55 RETIRO WAY Address 503 EUCLID AVE Address 900 NORTH POINT ST Address 1738 LOMBARD ST Address 500 JEFFERSON ST Address 2985 CLAY ST Address 2929 HYDE ST Address 815 EDDY ST Address 1790 LOMBARD ST Address 2200 CHESTNUT ST Address 2200 CHESTNUT ST Address 2209 SCOTT ST Address 2209 SCOTT ST Address 2080 WASHINGTON ST Address GEARY BLVD: PALM AVE - ARGUELLO BLVD Roadway 1408 FRANKLIN ST Address 990 GREENWICH ST Address 821 LEAVENWORTH ST Address 901 HYDE ST Address	PIERCE ST RETIRO WAY EUCLID AVE NORTH POINT ST LOMBARD ST JEFFERSON ST CLAY ST HYDE ST EDDY ST LOMBARD ST CHESTNUT ST BAKER ST SCOTT ST WASHINGTON ST GEARY BLVD FRANKLIN ST GREENWICH ST LEAVENWORTH ST DRUMM ST	CAPRA WAY RICO WAY PARKER AVE LARKIN ST OCTAVIA ST HYDE ST DIVISADERO ST JEFFERSON ST VAN NESS AVE OCTAVIA ST PIERCE ST LOMBARD ST CLAY ST GOUGH ST PALM AVE SUTTER ST ROACH ST BUSH ST SACRAMENTO ST	02 02 02 02 02 02 02 02 02 02
3572 PIERCE ST Address 55 RETIRO WAY Address 503 EUCLID AVE Address 900 NORTH POINT ST Address 1738 LOMBARD ST Address 500 JEFFERSON ST Address 2985 CLAY ST Address 2985 CLAY ST Address 2929 HYDE ST Address 815 EDDY ST Address 1790 LOMBARD ST Address 2200 CHESTNUT ST Address 2200 CHESTNUT ST Address 2209 SCOTT ST Address 2209 SCOTT ST Address 2080 WASHINGTON ST Address GEARY BLVD: PALM AVE - ARGUELLO BLVD Roadway 1408 FRANKLIN ST Address 990 GREENWICH ST Address 821 LEAVENWORTH ST Address 901 HYDE ST Address 150 DRUMM ST Address	PIERCE ST RETIRO WAY EUCLID AVE NORTH POINT ST LOMBARD ST JEFFERSON ST CLAY ST HYDE ST EDDY ST LOMBARD ST CHESTNUT ST BAKER ST SCOTT ST WASHINGTON ST GEARY BLVD FRANKLIN ST GREENWICH ST LEAVENWORTH ST DRUMM ST CALIFORNIA ST	CAPRA WAY RICO WAY PARKER AVE LARKIN ST OCTAVIA ST HYDE ST DIVISADERO ST JEFFERSON ST VAN NESS AVE OCTAVIA ST PIERCE ST LOMBARD ST CLAY ST GOUGH ST PALM AVE SUTTER ST ROACH ST SUTTER ST BUSH ST SACRAMENTO ST DRUMM ST	02 02 02 02 02 02 02 02 02 02
3572 PIERCE ST Address 55 RETIRO WAY Address 503 EUCLID AVE Address 900 NORTH POINT ST Address 1738 LOMBARD ST Address 500 JEFFERSON ST Address 2985 CLAY ST Address 2998 YDE ST Address 2929 HYDE ST Address 315 EDDY ST Address 2200 CHESTNUT ST Address 2200 CHESTNUT ST Address 2209 SCOTT ST Address 2209 SCOTT ST Address 2080 WASHINGTON ST Address GEARY BLVD: PALM AVE - ARGUELLO BLVD Roadway 1408 FRANKLIN ST Address 990 GREENWICH ST Address 821 LEAVENWORTH ST Address 991 HYDE ST Address 150 DRUMM ST Address 1CALIFORNIA ST Address	PIERCE ST RETIRO WAY EUCLID AVE NORTH POINT ST LOMBARD ST JEFFERSON ST CLAY ST HYDE ST EDDY ST LOMBARD ST CHESTNUT ST BAKER ST SCOTT ST WASHINGTON ST GEARY BLVD FRANKLIN ST GREENWICH ST HYDE ST DRUMM ST CALIFORNIA ST STOCKTON ST	CAPRA WAY RICO WAY PARKER AVE LARKIN ST OCTAVIA ST HYDE ST DIVISADERO ST JEFFERSON ST VAN NESS AVE OCTAVIA ST PIERCE ST LOMBARD ST CLAY ST GOUGH ST PALM AVE SUTTER ST ROACH ST SUTTER ST BUSH ST SACRAMENTO ST DRUMM ST PACIFIC AVE	02 02 02 02 02 02 02 02 02 02
3572 PIERCE ST Address 55 RETIRO WAY Address 503 EUCLID AVE Address 900 NORTH POINT ST Address 1738 LOMBARD ST Address 500 JEFFERSON ST Address 2985 CLAY ST Address 2929 HYDE ST Address 815 EDDY ST Address 815 EDDY ST Address 2200 CHESTNUT ST Address 2200 CHESTNUT ST Address 2209 SCOTT ST Address 2080 WASHINGTON ST Address GEARY BLVD: PALM AVE - ARGUELLO BLVD Roadway 1408 FRANKLIN ST Address 990 GREENWICH ST Address 821 LEAVENWORTH ST Address 150 DRUMM ST Address 1 CALIFORNIA ST Address 1241 STOCKTON ST Address 960 CALIFORNIA ST Address	PIERCE ST RETIRO WAY EUCLID AVE NORTH POINT ST LOMBARD ST JEFFERSON ST CLAY ST HYDE ST EDDY ST LOMBARD ST CHESTNUT ST BAKER ST SCOTT ST WASHINGTON ST GEARY BLVD FRANKLIN ST GREENWICH ST LEAVENWORTH ST HYDE ST DRUMM ST CALIFORNIA ST CALIFORNIA ST	CAPRA WAY RICO WAY PARKER AVE LARKIN ST OCTAVIA ST HYDE ST DIVISADERO ST JEFFERSON ST VAN NESS AVE OCTAVIA ST PIERCE ST LOMBARD ST CLAY ST GOUGH ST PALM AVE SUTTER ST ROACH ST SUTTER ST BUSH ST SACRAMENTO ST DRUMM ST PACIFIC AVE POWELL ST	02 02 02 02 02 02 02 02 02 02
3572 PIERCE ST Address 55 RETIRO WAY Address 503 EUCLID AVE Address 900 NORTH POINT ST Address 1738 LOMBARD ST Address 500 JEFFERSON ST Address 2985 CLAY ST Address 2929 HYDE ST Address 815 EDDY ST Address 815 EDDY ST Address 2200 CHESTNUT ST Address 2200 CHESTNUT ST Address 2209 SCOTT ST Address 2080 WASHINGTON ST Address GEARY BLVD: PALM AVE - ARGUELLO BLVD Roadway 1408 FRANKLIN ST Address 990 GREENWICH ST Address 821 LEAVENWORTH ST Address 901 HYDE ST Address 150 DRUMM ST Address 1CALIFORNIA ST Address 960 CALIFORNIA ST Address 960 CALIFORNIA ST Address	PIERCE ST RETIRO WAY EUCLID AVE NORTH POINT ST LOMBARD ST JEFFERSON ST CLAY ST HYDE ST EDDY ST LOMBARD ST CHESTNUT ST BAKER ST SCOTT ST WASHINGTON ST GEARY BLVD FRANKLIN ST GREENWICH ST LEAVENWORTH ST HYDE ST CALIFORNIA ST CALIFORNIA ST BEACH ST	CAPRA WAY RICO WAY PARKER AVE LARKIN ST OCTAVIA ST HYDE ST DIVISADERO ST JEFFERSON ST VAN NESS AVE OCTAVIA ST PIERCE ST LOMBARD ST CLAY ST GOUGH ST PALM AVE SUTTER ST ROACH ST SUTTER ST BUSH ST DRUMM ST PACIFIC AVE POWELL ST JONES ST	02 02 02 02 02 02 02 02 02 02
3572 PIERCE ST Address 55 RETIRO WAY Address 503 EUCLID AVE Address 900 NORTH POINT ST Address 1738 LOMBARD ST Address 500 JEFFERSON ST Address 2985 CLAY ST Address 2985 CLAY ST Address 2929 HYDE ST Address 815 EDDY ST Address 2100 LOMBARD ST Address 2200 CHESTNUT ST Address 2200 CHESTNUT ST Address 2209 SCOTT ST Address 2209 SCOTT ST Address 2080 WASHINGTON ST Address GEARY BLVD: PALM AVE - ARGUELLO BLVD Roadway 1408 FRANKLIN ST Address 990 GREENWICH ST Address 821 LEAVENWORTH ST Address 901 HYDE ST Address 150 DRUMM ST Address 1CALIFORNIA ST Address 1241 STOCKTON ST Address 960 CALIFORNIA ST Address 500 BEACH ST Address 1820 VAN NESS AVE Address	PIERCE ST RETIRO WAY EUCLID AVE NORTH POINT ST LOMBARD ST JEFFERSON ST CLAY ST HYDE ST EDDY ST LOMBARD ST CHESTNUT ST BAKER ST SCOTT ST WASHINGTON ST GEARY BLVD FRANKLIN ST GREENWICH ST LEAVENWORTH ST HYDE ST DRUMM ST CALIFORNIA ST STOCKTON ST CALIFORNIA ST BEACH ST VAN NESS AVE	CAPRA WAY RICO WAY PARKER AVE LARKIN ST OCTAVIA ST HYDE ST DIVISADERO ST JEFFERSON ST VAN NESS AVE OCTAVIA ST PIERCE ST LOMBARD ST CLAY ST GOUGH ST PALM AVE SUTTER ST ROACH ST SUTTER ST BUSH ST SACRAMENTO ST DRUMM ST PACIFIC AVE POWELL ST JONES ST CLAY ST CLAY ST	02 02 02 02 02 02 02 02 02 02
3572 PIERCE ST Address 55 RETIRO WAY Address 503 EUCLID AVE Address 900 NORTH POINT ST Address 1738 LOMBARD ST Address 500 JEFFERSON ST Address 2985 CLAY ST Address 2929 HYDE ST Address 2929 HYDE ST Address 2929 HYDE ST Address 215 EDDY ST Address 2200 CHESTNUT ST Address 2200 CHESTNUT ST Address 2200 CHESTNUT ST Address 2209 SCOTT ST Address 2080 WASHINGTON ST Address GEARY BLVD: PALM AVE - ARGUELLO BLVD Roadway 1408 FRANKLIN ST Address 990 GREENWICH ST Address 291 LEAVENWORTH ST Address 150 DRUMM ST Address 1CALIFORNIA ST Address 1CALIFORNIA ST Address 1241 STOCKTON ST Address 960 CALIFORNIA ST Address 500 BEACH ST Address 1820 VAN NESS AVE Address	PIERCE ST RETIRO WAY EUCLID AVE NORTH POINT ST LOMBARD ST JEFFERSON ST CLAY ST HYDE ST EDDY ST LOMBARD ST CHESTNUT ST BAKER ST SCOTT ST WASHINGTON ST GEARY BLVD FRANKLIN ST GREENWICH ST LEAVENWORTH ST HYDE ST DRUMM ST CALIFORNIA ST STOCKTON ST CALIFORNIA ST BEACH ST VAN NESS AVE GEARY ST	CAPRA WAY RICO WAY PARKER AVE LARKIN ST OCTAVIA ST HYDE ST DIVISADERO ST JEFFERSON ST VAN NESS AVE OCTAVIA ST PIERCE ST LOMBARD ST CLAY ST GOUGH ST PALM AVE SUTTER ST ROACH ST SUTTER ST BUSH ST DRUMM ST PACIFIC AVE POWELL ST JONES ST CLAY ST MASON ST	02 02 02 02 02 02 02 02 02 02
3572 PIERCE ST Address 55 RETIRO WAY Address 503 EUCLID AVE Address 900 NORTH POINT ST Address 1738 LOMBARD ST Address 500 JEFFERSON ST Address 2985 CLAY ST Address 2929 HYDE ST Address 815 EDDY ST Address 815 EDDY ST Address 2200 CHESTNUT ST Address 2200 CHESTNUT ST Address 2209 SCOTT ST Address 2099 SCOTT ST Address 2080 WASHINGTON ST Address GEARY BLVD: PALM AVE - ARGUELLO BLVD Roadway 1408 FRANKLIN ST Address 990 GREENWICH ST Address 821 LEAVENWORTH ST Address 901 HYDE ST Address 150 DRUMM ST Address 1CALIFORNIA ST Address 1241 STOCKTON ST Address 960 CALIFORNIA ST Address 500 BEACH ST Address 1820 VAN NESS AVE Address	PIERCE ST RETIRO WAY EUCLID AVE NORTH POINT ST LOMBARD ST JEFFERSON ST CLAY ST HYDE ST EDDY ST LOMBARD ST CHESTNUT ST BAKER ST SCOTT ST WASHINGTON ST GEARY BLVD FRANKLIN ST GREENWICH ST LEAVENWORTH ST HYDE ST DRUMM ST CALIFORNIA ST STOCKTON ST CALIFORNIA ST BEACH ST VAN NESS AVE	CAPRA WAY RICO WAY PARKER AVE LARKIN ST OCTAVIA ST HYDE ST DIVISADERO ST JEFFERSON ST VAN NESS AVE OCTAVIA ST PIERCE ST LOMBARD ST CLAY ST GOUGH ST PALM AVE SUTTER ST ROACH ST SUTTER ST BUSH ST SACRAMENTO ST DRUMM ST PACIFIC AVE POWELL ST JONES ST CLAY ST CLAY ST	02 02 02 02 02 02 02 02 02 02

201 CDANT AVE I Address	GRANT AVE	SUTTER ST	03
301 GRANT AVE Address 441 STOCKTON ST Address	STOCKTON ST	STOCKTON TUNL \ SUTTER ST	03
1141 MONTGOMERY ST Address	MONTGOMERY ST	VALLEJO ST	03
1473 VALLEJO ST Address	VALLEJO ST	LARKIN ST	03
201 CLAY ST Address	CLAY ST	DAVIS ST	03
1934 TAYLOR ST Address	TAYLOR ST	ALADDIN TER\REDFIELD ALY	03
2300 STOCKTON ST Address	STOCKTON ST	NORTH POINT ST	03
300 POST ST Address	POST ST	STOCKTON ST	03
1359 PINE ST Address	PINE ST	HYDE ST	03
265 UNION ST Address	UNION ST	CALHOUN TER	03
808 SUTTER ST Address	SUTTER ST	JONES ST	03
800 BUSH ST Address	BUSH ST	MASON ST	03
2262 MASON ST Address	MASON ST	WATERST	03
620 JONES ST Address	JONES ST	GEARY ST	03
600 THE EMBARCADERO Address	THE EMBARCADERO	GREEN ST	03
1556 TAYLOR ST Address	TAYLOR ST	BERNARD ST	03
50 CALIFORNIA ST Address	CALIFORNIA ST	DRUMM ST	03
485 SACRAMENTO ST Address	SACRAMENTO ST	BATTERY ST	03
848 STOCKTON ST Address	STOCKTON ST	SACRAMENTO ST \ STOCKTON TUNL	03
101 NORTH POINT ST Address	NORTH POINT ST	GRANT AVE	03
340 STOCKTON ST Address	STOCKTON ST	CAMPTON PL	03
275 POST ST Address	POST ST	GRANT AVE	03
2323 HYDE ST Address	HYDE ST	LOMBARD ST	03
2390 HYDE ST Address	HYDE ST	LOMBARD ST	03
537 SACRAMENTO ST Address	SACRAMENTO ST	SANSOME ST	03
1500 CLAY ST Address	CLAY ST	HYDE ST	03
CALIFORNIA ST / VAN NESS AVE Roadway	CALIFORNIA ST	VAN NESS AVE	03
827 STOCKTON ST Address	STOCKTON ST	SACRAMENTO ST \ STOCKTON TUNL	03
432 POWELL ST Address	POWELL ST	POST ST	03
925 STOCKTON ST Address	STOCKTON ST	CLAY ST	03
750 KEARNY ST Address	KEARNY ST	MERCHANT ST	03
1001 GRANT AVE Address	GRANT AVE	JACKSON ST	03
450 PACIFIC AVE Address	PACIFIC AVE	OSGOOD PL	03
711 PACIFIC AVE Address	PACIFIC AVE	PELTON PL	03
352 GRANT AVE Address	GRANT AVE	HARLAN PL	03
1201 STOCKTON ST Address	STOCKTON ST	PACIFIC AVE	03
996 PINE ST Address	PINE ST	VINE TER UNION ST	03
1600 STOCKTON ST Address	STOCKTON ST GRANT AVE	COMMERCIAL ST	03
750 GRANT AVE Address 800 GRANT AVE Address	GRANT AVE	CLAYST	03
2015 HYDE ST Address	HYDE ST	HASTINGS TER	03
2155 POWELL ST Address	POWELL ST	CHESTNUT ST	03
549 CHESTNUT ST Address	CHESTNUT ST	POWELL ST	03
823 WASHINGTON ST Address	WASHINGTON ST	WAVERLY PL	03
1005 HYDE ST Address	HYDE ST	PINE ST	03
233 GREENWICH ST Address	GREENWICH ST	MONTGOMERY ST	03
301 VALLEJO ST Address	VALLEJO ST	SANSOME ST	03
50 BROADWAY Address			_
		IDAVISSI	103
1200 STOCKTON ST Address	STOCKTON ST	DAVIS ST PACIFIC AVE	03
1200 STOCKTON ST Address 480 SUTTER ST Address	STOCKTON ST SUTTER ST	PACIFIC AVE STOCKTON ST \ STOCKTON TUNL	
		PACIFIC AVE	03
480 SUTTER ST Address	SUTTER ST	PACIFIC AVE STOCKTON ST \ STOCKTON TUNL	03 03
480 SUTTER ST Address 1111 STOCKTON ST Address	SUTTER ST STOCKTON ST	PACIFIC AVE STOCKTON ST \ STOCKTON TUNL JACKSON ST	03 03 03
480 SUTTER ST Address 1111 STOCKTON ST Address 165 BERNARD ST Address	SUTTER ST STOCKTON ST BERNARD ST	PACIFIC AVE STOCKTON ST\STOCKTON TUNL JACKSON ST JONES ST	03 03 03 03
480 SUTTER ST Address 1111 STOCKTON ST Address 165 BERNARD ST Address 19 MEDAU PL Address	SUTTER ST STOCKTON ST BERNARD ST MEDAU PL	PACIFIC AVE STOCKTON ST \ STOCKTON TUNL JACKSON ST JONES ST FILBERT ST	03 03 03 03 03
480 SUTTER ST Address 1111 STOCKTON ST Address 165 BERNARD ST Address 19 MEDAU PL Address 1323 COLUMBUS AVE Address	SUTTER ST STOCKTON ST BERNARD ST MEDAU PL COLUMBUS AVE	PACIFIC AVE STOCKTON ST\STOCKTON TUNL JACKSON ST JONES ST FILBERT ST LEAVENWORTH ST	03 03 03 03 03 03
480 SUTTER ST Address 1111 STOCKTON ST Address 165 BERNARD ST Address 19 MEDAU PL Address 1323 COLUMBUS AVE Address 2390 POWELL ST Address	SUTTER ST STOCKTON ST BERNARD ST MEDAU PL COLUMBUS AVE POWELL ST	PACIFIC AVE STOCKTON ST \ STOCKTON TUNL JACKSON ST JONES ST FILBERT ST LEAVENWORTH ST BAY ST	03 03 03 03 03 03 03
480 SUTTER ST Address 1111 STOCKTON ST Address 165 BERNARD ST Address 19 MEDAU PL Address 1323 COLUMBUS AVE Address 2390 POWELL ST Address 1701 JACKSON ST Address	SUTTER ST STOCKTON ST BERNARD ST MEDAU PL COLUMBUS AVE POWELL ST JACKSON ST	PACIFIC AVE STOCKTON ST \ STOCKTON TUNL JACKSON ST JONES ST FILBERT ST LEAVENWORTH ST BAY ST VAN NESS AVE	03 03 03 03 03 03 03 03
480 SUTTER ST Address 1111 STOCKTON ST Address 165 BERNARD ST Address 19 MEDAU PL Address 1323 COLUMBUS AVE Address 2390 POWELL ST Address 1701 JACKSON ST Address 155 PFEIFFER ST Address	SUTTER ST STOCKTON ST BERNARD ST MEDAU PL COLUMBUS AVE POWELL ST JACKSON ST PFEIFFER ST	PACIFIC AVE STOCKTON ST \ STOCKTON TUNL JACKSON ST JONES ST FILBERT ST LEAVENWORTH ST BAY ST VAN NESS AVE GRANT AVE	03 03 03 03 03 03 03 03 03
480 SUTTER ST Address 1111 STOCKTON ST Address 165 BERNARD ST Address 19 MEDAU PL Address 1323 COLUMBUS AVE Address 2390 POWELL ST Address 1701 JACKSON ST Address 155 PFEIFFER ST Address 366 COLUMBUS AVE Address 1560 POWELL ST Address 1122 VAN NESS AVE Address	SUTTER ST STOCKTON ST BERNARD ST MEDAU PL COLUMBUS AVE POWELL ST JACKSON ST PFEIFFER ST COLUMBUS AVE POWELL ST VAN NESS AVE	PACIFIC AVE STOCKTON ST \ STOCKTON TUNL JACKSON ST JONES ST FILBERT ST LEAVENWORTH ST BAY ST VAN NESS AVE GRANT AVE GRANT AVE VALLEJO ST GEARY BLVD \ GEARY ST	03 03 03 03 03 03 03 03 03 03
480 SUTTER ST Address 1111 STOCKTON ST Address 165 BERNARD ST Address 19 MEDAU PL Address 1323 COLUMBUS AVE Address 2390 POWELL ST Address 1701 JACKSON ST Address 155 PFEIFFER ST Address 366 COLUMBUS AVE Address 1560 POWELL ST Address	SUTTER ST STOCKTON ST BERNARD ST MEDAU PL COLUMBUS AVE POWELL ST JACKSON ST PFEIFFER ST COLUMBUS AVE POWELL ST	PACIFIC AVE STOCKTON ST \ STOCKTON TUNL JACKSON ST JONES ST FILBERT ST LEAVENWORTH ST BAY ST VAN NESS AVE GRANT AVE GRANT AVE VALLEJO ST	03 03 03 03 03 03 03 03 03 03
480 SUTTER ST Address 1111 STOCKTON ST Address 165 BERNARD ST Address 19 MEDAU PL Address 1323 COLUMBUS AVE Address 2390 POWELL ST Address 1701 JACKSON ST Address 155 PFEIFFER ST Address 366 COLUMBUS AVE Address 1560 POWELL ST Address 1122 VAN NESS AVE Address 1227 MONTGOMERY ST Address 1200 UNION ST Address	SUTTER ST STOCKTON ST BERNARD ST MEDAU PL COLUMBUS AVE POWELL ST JACKSON ST PFEIFFER ST COLUMBUS AVE POWELL ST VAN NESS AVE MONTGOMERY ST UNION ST	PACIFIC AVE STOCKTON ST \ STOCKTON TUNL JACKSON ST JONES ST FILBERT ST LEAVENWORTH ST BAY ST VAN NESS AVE GRANT AVE GRANT AVE VALLEJO ST GEARY BLVD \ GEARY ST HYDE ST	03 03 03 03 03 03 03 03 03 03
480 SUTTER ST Address 1111 STOCKTON ST Address 165 BERNARD ST Address 19 MEDAU PL Address 1323 COLUMBUS AVE Address 2390 POWELL ST Address 1701 JACKSON ST Address 155 PFEIFFER ST Address 366 COLUMBUS AVE Address 1560 POWELL ST Address 1122 VAN NESS AVE Address 1227 MONTGOMERY ST Address 1200 UNION ST Address 222 FRONT ST Address	SUTTER ST STOCKTON ST BERNARD ST MEDAU PL COLUMBUS AVE POWELL ST JACKSON ST PFEIFFER ST COLUMBUS AVE POWELL ST VAN NESS AVE MONTGOMERY ST UNION ST FRONT ST	PACIFIC AVE STOCKTON ST \ STOCKTON TUNL JACKSON ST JONES ST FILBERT ST LEAVENWORTH ST BAY ST VAN NESS AVE GRANT AVE GRANT AVE VALLEJO ST GEARY BLVD \ GEARY ST HYDE ST CALIFORNIA ST	03 03 03 03 03 03 03 03 03 03
480 SUTTER ST Address 1111 STOCKTON ST Address 165 BERNARD ST Address 19 MEDAU PL Address 1323 COLUMBUS AVE Address 2390 POWELL ST Address 1701 JACKSON ST Address 155 PFEIFFER ST Address 366 COLUMBUS AVE Address 1560 POWELL ST Address 1122 VAN NESS AVE Address 1227 MONTGOMERY ST Address 1200 UNION ST Address 222 FRONT ST Address 1200 BUSH ST Address	SUTTER ST STOCKTON ST BERNARD ST MEDAU PL COLUMBUS AVE POWELL ST JACKSON ST PFEIFFER ST COLUMBUS AVE POWELL ST VAN NESS AVE MONTGOMERY ST UNION ST FRONT ST BUSH ST	PACIFIC AVE STOCKTON ST \ STOCKTON TUNL JACKSON ST JONES ST FILBERT ST LEAVENWORTH ST BAY ST VAN NESS AVE GRANT AVE GRANT AVE VALLEJO ST GEARY BLVD \ GEARY ST HYDE ST CALIFORNIA ST HYDE ST	03 03 03 03 03 03 03 03 03 03
480 SUTTER ST Address 1111 STOCKTON ST Address 165 BERNARD ST Address 19 MEDAU PL Address 1323 COLUMBUS AVE Address 2390 POWELL ST Address 1701 JACKSON ST Address 155 PFEIFFER ST Address 366 COLUMBUS AVE Address 1560 POWELL ST Address 1122 VAN NESS AVE Address 1227 MONTGOMERY ST Address 1200 UNION ST Address 1200 BUSH ST Address 1200 BUSH ST Address 850 COLUMBUS AVE Address	SUTTER ST STOCKTON ST BERNARD ST MEDAU PL COLUMBUS AVE POWELL ST JACKSON ST PFEIFFER ST COLUMBUS AVE POWELL ST VAN NESS AVE MONTGOMERY ST UNION ST FRONT ST BUSH ST COLUMBUS AVE	PACIFIC AVE STOCKTON ST \ STOCKTON TUNL JACKSON ST JONES ST FILBERT ST LEAVENWORTH ST BAY ST VAN NESS AVE GRANT AVE GRANT AVE VALLEJO ST GEARY BLVD \ GEARY ST HYDE ST CALIFORNIA ST HYDE ST MASON ST	03 03 03 03 03 03 03 03 03 03
480 SUTTER ST Address 1111 STOCKTON ST Address 165 BERNARD ST Address 19 MEDAU PL Address 1323 COLUMBUS AVE Address 2390 POWELL ST Address 1701 JACKSON ST Address 155 PFEIFFER ST Address 366 COLUMBUS AVE Address 1560 POWELL ST Address 1122 VAN NESS AVE Address 1227 MONTGOMERY ST Address 1200 UNION ST Address 1200 BUSH ST Address 1200 BUSH ST Address 850 COLUMBUS AVE Address 2455 LEAVENWORTH ST Address	SUTTER ST STOCKTON ST BERNARD ST MEDAU PL COLUMBUS AVE POWELL ST JACKSON ST PFEIFFER ST COLUMBUS AVE POWELL ST VAN NESS AVE MONTGOMERY ST UNION ST FRONT ST BUSH ST COLUMBUS AVE LEAVENWORTH ST	PACIFIC AVE STOCKTON ST \ STOCKTON TUNL JACKSON ST JONES ST FILBERT ST LEAVENWORTH ST BAY ST VAN NESS AVE GRANT AVE GRANT AVE VALLEJO ST GEARY BLVD \ GEARY ST CALIFORNIA ST HYDE ST MASON ST FRANCISCO ST	03 03 03 03 03 03 03 03 03 03
480 SUTTER ST Address 1111 STOCKTON ST Address 165 BERNARD ST Address 19 MEDAU PL Address 1323 COLUMBUS AVE Address 2390 POWELL ST Address 1701 JACKSON ST Address 155 PFEIFFER ST Address 366 COLUMBUS AVE Address 1560 POWELL ST Address 1122 VAN NESS AVE Address 1227 MONTGOMERY ST Address 1200 UNION ST Address 1200 BUSH ST Address 1200 BUSH ST Address 850 COLUMBUS AVE Address	SUTTER ST STOCKTON ST BERNARD ST MEDAU PL COLUMBUS AVE POWELL ST JACKSON ST PFEIFFER ST COLUMBUS AVE POWELL ST VAN NESS AVE MONTGOMERY ST UNION ST FRONT ST BUSH ST COLUMBUS AVE	PACIFIC AVE STOCKTON ST \ STOCKTON TUNL JACKSON ST JONES ST FILBERT ST LEAVENWORTH ST BAY ST VAN NESS AVE GRANT AVE GRANT AVE VALLEJO ST GEARY BLVD \ GEARY ST HYDE ST CALIFORNIA ST HYDE ST MASON ST	03 03 03 03 03 03 03 03 03 03

CC2 LINION CT Address	LINHONICT	COLLIMBLIC AVE	100
663 UNION ST Address	UNION ST	COLUMBUS AVE	03
1298 UNION ST Address	UNION ST SANSOME ST	MOORE PL BUSH ST	03
115 SANSOME ST Address 500 GEARY ST Address	GEARY ST	TAYLOR ST	03
45 KEARNY ST Address	KEARNY ST	MAIDEN LN	03
1650 JACKSON ST Address	JACKSON ST	POLK ST	03
7 VARENNES ST Address	VARENNES ST	GREEN ST	03
201 CLAY ST Address	CLAY ST	DAVIS ST	03
1 MARKET ST Address	MARKET ST	STEUART ST	03
458 JACKSON ST Address	JACKSON ST	BALANCE ST	03
890 JACKSON ST Address	JACKSON ST	ADELE CT	03
200 WASHINGTON ST Address	WASHINGTON ST	DAVIS ST	03
1600 STOCKTON ST Address	STOCKTON ST	UNION ST	03
101 CLAY ST Address	CLAYST	DRUMM ST	03
1300 SACRAMENTO ST Address	SACRAMENTO ST	JONES ST	03
JACKSON ST / JONES ST Roadway	JACKSON ST	JONES ST	03
848 CLAY ST Address	CLAY ST	WAVERLY PL	03
1706 HYDE ST Address	HYDE ST	BROADWAY	03
2223 POLK ST Address	POLK ST	VALLEJO ST	03
350 BAY ST Address	BAY ST	POWELL ST	03
UNION ST: FRONT ST - BATTERY ST Roadway	UNION ST	FRONT ST	03
FRONT ST / HALLECK ST Roadway	FRONT ST	HALLECK ST	03
388 MARKET ST Address	MARKET ST	BEALE ST \ DAVIS ST \ PINE ST	03
450 STOCKTON ST Address	STOCKTON ST	STOCKTON TUNL \ SUTTER ST	03
1960 GRANT AVE Address	GRANT AVE	PFEIFFER ST	03
1428 HYDE ST Address	HYDE ST	WASHINGTON ST	03
1020 POST ST Address	POSTST	LARKIN ST	03
1021 QUINTARA ST Address	QUINTARA ST	19TH AVE	04
2390 20TH AVE Address	20TH AVE	SANTIAGO ST	04
2145 TARAVAL ST Address	TARAVAL ST	31ST AVE	04
2238 ULLOA ST Address	ULLOA ST	23RD AVE	04
2226 ULLOA ST Address	ULLOA ST	23RD AVE	04
2232 ULLOA ST Address	ULLOA ST	23RD AVE	04
1896 GREAT HWY Address	GREAT HWY	NORIEGA ST	04
1801 VICENTE ST Address	VICENTE ST	28TH AVE	04
2401 IRVING ST Address	VICENTE ST IRVING ST	28TH AVE 25TH AVE	04
2401 IRVING ST Address 1839 48TH AVE Address	VICENTE ST IRVING ST 48TH AVE	28TH AVE 25TH AVE NORIEGA ST	04 04
2401 IRVING ST Address 1839 48TH AVE Address 1430 23RD AVE Address	VICENTE ST IRVING ST 48TH AVE 23RD AVE	28TH AVE 25TH AVE NORIEGA ST JUDAH ST	04 04 04
2401 IRVING ST Address 1839 48TH AVE Address 1430 23RD AVE Address 2310 25TH AVE Address	VICENTE ST IRVING ST 48TH AVE 23RD AVE 25TH AVE	28TH AVE 25TH AVE NORIEGA ST JUDAH ST SANTIAGO ST	04 04 04 04
2401 IRVING ST Address 1839 48TH AVE Address 1430 23RD AVE Address 2310 25TH AVE Address 1622 44TH AVE Address	VICENTE ST IRVING ST 48TH AVE 23RD AVE 25TH AVE 44TH AVE	28TH AVE 25TH AVE NORIEGA ST JUDAH ST SANTIAGO ST LAWTON ST	04 04 04 04 04
2401 IRVING ST Address 1839 48TH 2401 IRVING ST Address 1839 48TH AVE Address 1430 23RD AVE Address 2310 25TH AVE Address 1622 44TH AVE Address 1315 47TH AVE Address 1230 VICENTE ST Address 2149 TARAVAL ST Address 3350 TARAVAL ST Address	VICENTE ST IRVING ST 48TH AVE 23RD AVE 25TH AVE 44TH AVE 47TH AVE VICENTE ST TARAVAL ST	28TH AVE 25TH AVE NORIEGA ST JUDAH ST SANTIAGO ST LAWTON ST IRVING ST 23RD AVE 31ST AVE	04 04 04 04 04 04 04 04 04
2401 IRVING ST Address 1839 48TH AVE Address 1430 23RD AVE Address 2310 25TH AVE Address 1622 44TH AVE Address 1315 47TH AVE Address 1230 VICENTE ST Address 2149 TARAVAL ST Address 3350 TARAVAL ST Address 24TH AVE: TARAVAL ST - ULLOA ST Roadway	VICENTE ST IRVING ST 48TH AVE 23RD AVE 25TH AVE 44TH AVE 47TH AVE VICENTE ST TARAVAL ST TARAVAL ST 24TH AVE	28TH AVE 25TH AVE NORIEGA ST JUDAH ST SANTIAGO ST LAWTON ST IRVING ST 23RD AVE 31ST AVE 43RD AVE TARAVAL ST	04 04 04 04 04 04 04 04 04 04
2401 IRVING ST Address 1839 48TH AVE Address 1430 23RD AVE Address 2310 25TH AVE Address 1622 44TH AVE Address 1315 47TH AVE Address 1230 VICENTE ST Address 2149 TARAVAL ST Address 3350 TARAVAL ST Address 24TH AVE: TARAVAL ST - ULLOA ST Roadway 1795 43RD AVE Address	VICENTE ST IRVING ST 48TH AVE 23RD AVE 25TH AVE 44TH AVE 47TH AVE VICENTE ST TARAVAL ST TARAVAL ST 24TH AVE 43RD AVE	28TH AVE 25TH AVE NORIEGA ST JUDAH ST SANTIAGO ST LAWTON ST IRVING ST 23RD AVE 31ST AVE 43RD AVE TARAVAL ST MORAGA ST	04 04 04 04 04 04 04 04 04 04 04
2401 IRVING ST Address 1839 48TH AVE Address 1430 23RD AVE Address 2310 25TH AVE Address 1622 44TH AVE Address 1315 47TH AVE Address 1230 VICENTE ST Address 2149 TARAVAL ST Address 3350 TARAVAL ST Address 24TH AVE: TARAVAL ST - ULLOA ST Roadway 1795 43RD AVE Address 2027 44TH AVE Address	VICENTE ST IRVING ST 48TH AVE 23RD AVE 25TH AVE 44TH AVE 47TH AVE VICENTE ST TARAVAL ST TARAVAL ST 24TH AVE 43RD AVE 44TH AVE	28TH AVE 25TH AVE NORIEGA ST JUDAH ST SANTIAGO ST LAWTON ST IRVING ST 23RD AVE 31ST AVE 43RD AVE TARAVAL ST MORAGA ST PACHECO ST	04 04 04 04 04 04 04 04 04 04 04 04
2401 IRVING ST Address 1839 48TH AVE Address 1430 23RD AVE Address 2310 25TH AVE Address 1622 44TH AVE Address 1315 47TH AVE Address 1230 VICENTE ST Address 2149 TARAVAL ST Address 3350 TARAVAL ST Address 24TH AVE: TARAVAL ST - ULLOA ST Roadway 1795 43RD AVE Address 2027 44TH AVE Address 2010 48TH AVE Address	VICENTE ST IRVING ST 48TH AVE 23RD AVE 25TH AVE 44TH AVE 47TH AVE VICENTE ST TARAVAL ST TARAVAL ST 24TH AVE 43RD AVE 44TH AVE 48TH AVE	28TH AVE 25TH AVE NORIEGA ST JUDAH ST SANTIAGO ST LAWTON ST IRVING ST 23RD AVE 31ST AVE 43RD AVE TARAVAL ST MORAGA ST PACHECO ST	04 04 04 04 04 04 04 04 04 04
2401 IRVING ST Address 1839 48TH AVE Address 1430 23RD AVE Address 2310 25TH AVE Address 1622 44TH AVE Address 1315 47TH AVE Address 1230 VICENTE ST Address 2149 TARAVAL ST Address 24TH AVE: TARAVAL ST - ULLOA ST Roadway 1795 43RD AVE Address 2027 44TH AVE Address 2010 48TH AVE Address 1200 TARAVAL ST Address	VICENTE ST IRVING ST 48TH AVE 23RD AVE 25TH AVE 44TH AVE 47TH AVE VICENTE ST TARAVAL ST TARAVAL ST 24TH AVE 43RD AVE 44TH AVE 48TH AVE	28TH AVE 25TH AVE NORIEGA ST JUDAH ST SANTIAGO ST LAWTON ST IRVING ST 23RD AVE 31ST AVE 43RD AVE TARAVAL ST MORAGA ST PACHECO ST PACHECO ST 22ND AVE	04 04 04 04 04 04 04 04 04 04
2401 IRVING ST Address 1839 48TH AVE Address 1430 23RD AVE Address 2310 25TH AVE Address 1622 44TH AVE Address 1315 47TH AVE Address 1230 VICENTE ST Address 2149 TARAVAL ST Address 3350 TARAVAL ST Address 24TH AVE: TARAVAL ST - ULLOA ST Roadway 1795 43RD AVE Address 2027 44TH AVE Address 2010 48TH AVE Address 1200 TARAVAL ST Address 1786 44TH AVE Address	VICENTE ST IRVING ST 48TH AVE 23RD AVE 25TH AVE 44TH AVE 47TH AVE VICENTE ST TARAVAL ST TARAVAL ST 24TH AVE 43RD AVE 44TH AVE 48TH AVE TARAVAL ST 44TH AVE	28TH AVE 25TH AVE NORIEGA ST JUDAH ST SANTIAGO ST LAWTON ST IRVING ST 23RD AVE 31ST AVE 43RD AVE TARAVAL ST MORAGA ST PACHECO ST PACHECO ST 22ND AVE MORAGA ST	04 04 04 04 04 04 04 04 04 04
2401 IRVING ST Address 1839 48TH AVE Address 1430 23RD AVE Address 2310 25TH AVE Address 1622 44TH AVE Address 1315 47TH AVE Address 1230 VICENTE ST Address 2149 TARAVAL ST Address 24TH AVE: TARAVAL ST - ULLOA ST Roadway 1795 43RD AVE Address 2027 44TH AVE Address 2010 48TH AVE Address 1200 TARAVAL ST Address 1786 44TH AVE Address 1782 44TH AVE Address	VICENTE ST IRVING ST 48TH AVE 23RD AVE 25TH AVE 44TH AVE 47TH AVE VICENTE ST TARAVAL ST TARAVAL ST 24TH AVE 43RD AVE 44TH AVE 48TH AVE 44TH AVE 44TH AVE	28TH AVE 25TH AVE NORIEGA ST JUDAH ST SANTIAGO ST LAWTON ST IRVING ST 23RD AVE 31ST AVE 43RD AVE TARAVAL ST MORAGA ST PACHECO ST PACHECO ST 22ND AVE MORAGA ST	04 04 04 04 04 04 04 04 04 04
2401 IRVING ST Address 1839 48TH AVE Address 1430 23RD AVE Address 2310 25TH AVE Address 1622 44TH AVE Address 1315 47TH AVE Address 1230 VICENTE ST Address 2149 TARAVAL ST Address 24TH AVE: TARAVAL ST - ULLOA ST Roadway 1795 43RD AVE Address 2027 44TH AVE Address 2010 48TH AVE Address 1200 TARAVAL ST Address 1786 44TH AVE Address 1782 44TH AVE Address 1710 44TH AVE Address	VICENTE ST IRVING ST 48TH AVE 23RD AVE 25TH AVE 44TH AVE 47TH AVE VICENTE ST TARAVAL ST TARAVAL ST 24TH AVE 43RD AVE 44TH AVE 48TH AVE 48TH AVE 44TH AVE 44TH AVE 44TH AVE 44TH AVE	28TH AVE 25TH AVE NORIEGA ST JUDAH ST SANTIAGO ST LAWTON ST IRVING ST 23RD AVE 31ST AVE 43RD AVE TARAVAL ST MORAGA ST PACHECO ST PACHECO ST 22ND AVE MORAGA ST	04 04 04 04 04 04 04 04 04 04
2401 IRVING ST Address 1839 48TH AVE Address 1430 23RD AVE Address 2310 25TH AVE Address 1622 44TH AVE Address 1315 47TH AVE Address 1230 VICENTE ST Address 2149 TARAVAL ST Address 24TH AVE: TARAVAL ST - ULLOA ST Roadway 1795 43RD AVE Address 2027 44TH AVE Address 2010 48TH AVE Address 1200 TARAVAL ST Address 1786 44TH AVE Address 1782 44TH AVE Address 1710 44TH AVE Address 3999 NORIEGA ST Address	VICENTE ST IRVING ST 48TH AVE 23RD AVE 25TH AVE 44TH AVE 47TH AVE VICENTE ST TARAVAL ST TARAVAL ST 24TH AVE 43RD AVE 44TH AVE 48TH AVE 48TH AVE 44TH AVE 44TH AVE 44TH AVE 44TH AVE	28TH AVE 25TH AVE NORIEGA ST JUDAH ST SANTIAGO ST LAWTON ST IRVING ST 23RD AVE 31ST AVE 43RD AVE TARAVAL ST MORAGA ST PACHECO ST PACHECO ST 22ND AVE MORAGA ST	04 04 04 04 04 04 04 04 04 04
2401 IRVING ST Address 1839 48TH AVE Address 1430 23RD AVE Address 2310 25TH AVE Address 1622 44TH AVE Address 1315 47TH AVE Address 1230 VICENTE ST Address 2149 TARAVAL ST Address 24TH AVE: TARAVAL ST - ULLOA ST Roadway 1795 43RD AVE Address 2027 44TH AVE Address 2010 48TH AVE Address 1200 TARAVAL ST Address 1786 44TH AVE Address 1782 44TH AVE Address 1782 44TH AVE Address 1780 TARAVAL ST Address 1780 TARAVAL ST Address 1781 Address 1782 44TH AVE Address 1783 Address 1784 TARAVAL ST Address 1785 TARAVAL ST Address 1786 TARAVAL ST Address 1787 TARAVAL ST Address	VICENTE ST IRVING ST 48TH AVE 23RD AVE 25TH AVE 44TH AVE 47TH AVE VICENTE ST TARAVAL ST TARAVAL ST 24TH AVE 43RD AVE 44TH AVE 48TH AVE TARAVAL ST 44TH AVE AHTH AVE NORIEGA ST TARAVAL ST	28TH AVE 25TH AVE NORIEGA ST JUDAH ST SANTIAGO ST LAWTON ST IRVING ST 23RD AVE 31ST AVE 43RD AVE TARAVAL ST MORAGA ST PACHECO ST PACHECO ST 22ND AVE MORAGA ST	04 04 04 04 04 04 04 04 04 04
2401 IRVING ST Address 1839 48TH AVE Address 1430 23RD AVE Address 2310 25TH AVE Address 1622 44TH AVE Address 1315 47TH AVE Address 1230 VICENTE ST Address 2149 TARAVAL ST Address 24TH AVE: TARAVAL ST - ULLOA ST Roadway 1795 43RD AVE Address 2027 44TH AVE Address 2010 48TH AVE Address 1200 TARAVAL ST Address 1786 44TH AVE Address 1782 44TH AVE Address 1782 44TH AVE Address 1780 44TH AVE Address 1781 44TH AVE Address 1782 44TH AVE Address 1783 44TH AVE Address 1784 44TH AVE Address 1785 45TH AVE Address 1786 45TH AVE Address 1787 45TH AVE Address 1788 45TH AVE Address 1789 NORIEGA ST Address 1514 TARAVAL ST Address	VICENTE ST IRVING ST 48TH AVE 23RD AVE 25TH AVE 44TH AVE 47TH AVE VICENTE ST TARAVAL ST TARAVAL ST 24TH AVE 43RD AVE 44TH AVE 48TH AVE 48TH AVE 44TH AVE 44TH AVE 4ATH AVE 4ATH AVE 5TARAVAL ST 4ATH AVE 4ATH AVE 4ATH AVE 5TARAVAL ST 5TARAVAL ST 5TARAVAL ST 5TARAVAL ST 5TARAVAL ST	28TH AVE 25TH AVE NORIEGA ST JUDAH ST SANTIAGO ST LAWTON ST IRVING ST 23RD AVE 31ST AVE 43RD AVE TARAVAL ST MORAGA ST PACHECO ST PACHECO ST 22ND AVE MORAGA ST	04 04 04 04 04 04 04 04 04 04
2401 IRVING ST Address 1839 48TH AVE Address 1430 23RD AVE Address 2310 25TH AVE Address 1622 44TH AVE Address 1315 47TH AVE Address 1230 VICENTE ST Address 2149 TARAVAL ST Address 24TH AVE: TARAVAL ST - ULLOA ST Roadway 1795 43RD AVE Address 2027 44TH AVE Address 2010 48TH AVE Address 1200 TARAVAL ST Address 1786 44TH AVE Address 1782 44TH AVE Address 1782 44TH AVE Address 1780 TARAVAL ST Address 1780 TARAVAL ST Address 1780 TARAVAL ST Address 1780 TARAVAL ST Address 1781 TARAVAL ST Address 1782 TARAVAL ST Address 1783 TARAVAL ST Address 1710 TARAVAL ST Address	VICENTE ST IRVING ST 48TH AVE 23RD AVE 25TH AVE 44TH AVE 47TH AVE VICENTE ST TARAVAL ST TARAVAL ST 24TH AVE 43RD AVE 44TH AVE 48TH AVE TARAVAL ST 44TH AVE AHTH AVE NORIEGA ST TARAVAL ST	28TH AVE 25TH AVE NORIEGA ST JUDAH ST SANTIAGO ST LAWTON ST IRVING ST 23RD AVE 31ST AVE 43RD AVE TARAVAL ST MORAGA ST PACHECO ST PACHECO ST 22ND AVE MORAGA ST	04 04 04 04 04 04 04 04 04 04
2401 IRVING ST Address 1839 48TH AVE Address 2310 25TH AVE Address 1622 44TH AVE Address 1315 47TH AVE Address 1230 VICENTE ST Address 2149 TARAVAL ST Address 24TH AVE: TARAVAL ST - ULLOA ST Roadway 1795 43RD AVE Address 2027 44TH AVE Address 2010 48TH AVE Address 1200 TARAVAL ST Address 1786 44TH AVE Address 1782 44TH AVE Address 1782 44TH AVE Address 1783 43TH AVE Address 1784 44TH AVE Address 1785 44TH AVE Address 1786 44TH AVE Address 1787 44TH AVE Address 1788 44TH AVE Address 1789 NORIEGA ST Address 1514 TARAVAL ST Address 2600 SUNSET BLVD Address 3500 NORIEGA ST Address 2899 19TH AVE Address	VICENTE ST IRVING ST 48TH AVE 23RD AVE 25TH AVE 44TH AVE 47TH AVE VICENTE ST TARAVAL ST TARAVAL ST 24TH AVE 43RD AVE 44TH AVE 48TH AVE TARAVAL ST 44TH AVE 44TH AVE AND AVE TARAVAL ST SUNSET BLVD NORIEGA ST	28TH AVE 25TH AVE NORIEGA ST JUDAH ST SANTIAGO ST LAWTON ST IRVING ST 23RD AVE 31ST AVE 43RD AVE TARAVAL ST MORAGA ST PACHECO ST PACHECO ST 22ND AVE MORAGA ST	04 04 04 04 04 04 04 04 04 04
2401 IRVING ST Address 1839 48TH AVE Address 1430 23RD AVE Address 2310 25TH AVE Address 1622 44TH AVE Address 1315 47TH AVE Address 1230 VICENTE ST Address 2149 TARAVAL ST Address 24TH AVE: TARAVAL ST - ULLOA ST Roadway 1795 43RD AVE Address 2027 44TH AVE Address 2010 48TH AVE Address 1200 TARAVAL ST Address 1786 44TH AVE Address 1782 44TH AVE Address 1782 44TH AVE Address 1783 43TH AVE Address 1784 44TH AVE Address 1785 44TH AVE Address 1786 44TH AVE Address 1787 44TH AVE Address 1788 44TH AVE Address 1789 9NORIEGA ST Address 1514 TARAVAL ST Address 2600 SUNSET BLVD Address 3500 NORIEGA ST Address	VICENTE ST IRVING ST 48TH AVE 23RD AVE 25TH AVE 44TH AVE 47TH AVE VICENTE ST TARAVAL ST TARAVAL ST 24TH AVE 43RD AVE 44TH AVE 48TH AVE 48TH AVE TARAVAL ST 44TH AVE 44TH AVE 45TH AVE	28TH AVE 25TH AVE NORIEGA ST JUDAH ST SANTIAGO ST LAWTON ST IRVING ST 23RD AVE 31ST AVE 43RD AVE TARAVAL ST MORAGA ST PACHECO ST PACHECO ST 22ND AVE MORAGA ST 46TH AVE 25TH AVE VICENTE ST 42ND AVE WAWONA ST	04 04 04 04 04 04 04 04 04 04
2401 IRVING ST Address 1839 48TH AVE Address 1430 23RD AVE Address 2310 25TH AVE Address 1622 44TH AVE Address 1315 47TH AVE Address 1230 VICENTE ST Address 2149 TARAVAL ST Address 244TH AVE: TARAVAL ST Address 24TH AVE: TARAVAL ST Address 24TH AVE: TARAVAL ST Address 2027 44TH AVE Address 2010 48TH AVE Address 1200 TARAVAL ST Address 1786 44TH AVE Address 1782 44TH AVE Address 1782 44TH AVE Address 1780 TARAVAL ST Address 1781 44TH AVE Address 1780 TARAVAL ST Address 1781 44TH AVE Address 1782 44TH AVE Address 1783 44TH AVE Address 1784 44TH AVE Address 1785 43RD AVE Address 1799 NORIEGA ST Address 2600 SUNSET BLVD Address 2600 NORIEGA ST Address 2899 19TH AVE Address 1715 43RD AVE Address	VICENTE ST IRVING ST 48TH AVE 23RD AVE 25TH AVE 44TH AVE 47TH AVE VICENTE ST TARAVAL ST TARAVAL ST 24TH AVE 43RD AVE 44TH AVE 48TH AVE 48TH AVE TARAVAL ST 44TH AVE 44TH AVE 4ATH AVE 500 ST TARAVAL ST 41TH AVE	28TH AVE 25TH AVE NORIEGA ST JUDAH ST SANTIAGO ST LAWTON ST IRVING ST 23RD AVE 31ST AVE 43RD AVE TARAVAL ST MORAGA ST PACHECO ST PACHECO ST 22ND AVE MORAGA ST 46TH AVE 25TH AVE VICENTE ST 42ND AVE WAWONA ST MORAGA ST	04 04 04 04 04 04 04 04 04 04
2401 IRVING ST Address 1839 48TH AVE Address 1430 23RD AVE Address 2310 25TH AVE Address 1622 44TH AVE Address 1315 47TH AVE Address 1230 VICENTE ST Address 2149 TARAVAL ST Address 244TH AVE: TARAVAL ST Address 24TH AVE: TARAVAL ST - ULLOA ST Roadway 1795 43RD AVE Address 2027 44TH AVE Address 2010 48TH AVE Address 1200 TARAVAL ST Address 1786 44TH AVE Address 1782 44TH AVE Address 1782 44TH AVE Address 1781 44TH AVE Address 1514 TARAVAL ST Address 2500 SUNSET BLVD Address 2600 SUNSET BLVD Address 2899 19TH AVE Address 1715 43RD AVE Address 1711 43RD AVE Address 1711 43RD AVE Address	VICENTE ST IRVING ST 48TH AVE 23RD AVE 25TH AVE 44TH AVE 47TH AVE VICENTE ST TARAVAL ST TARAVAL ST 24TH AVE 43RD AVE 44TH AVE 48TH AVE 48TH AVE 44TH AVE TARAVAL ST TARAVAL ST SUNSET BLVD NORIEGA ST 19TH AVE 43RD AVE 43RD AVE	28TH AVE 25TH AVE NORIEGA ST JUDAH ST SANTIAGO ST LAWTON ST IRVING ST 23RD AVE 31ST AVE 43RD AVE TARAVAL ST MORAGA ST PACHECO ST PACHECO ST 22ND AVE MORAGA ST 46TH AVE 25TH AVE VICENTE ST 42ND AVE WAWONA ST MORAGA ST MORAGA ST	04 04 04 04 04 04 04 04 04 04
2401 IRVING ST Address 1839 48TH AVE Address 1430 23RD AVE Address 2310 25TH AVE Address 1622 44TH AVE Address 1315 47TH AVE Address 1230 VICENTE ST Address 2149 TARAVAL ST Address 2350 TARAVAL ST Address 24TH AVE: TARAVAL ST - ULLOA ST Roadway 1795 43RD AVE Address 2027 44TH AVE Address 2010 48TH AVE Address 1200 TARAVAL ST Address 1786 44TH AVE Address 1782 44TH AVE Address 1710 44TH AVE Address 1514 TARAVAL ST Address 2600 SUNSET BLVD Address 2600 SUNSET BLVD Address 2899 19TH AVE Address 1715 43RD AVE Address 1711 43RD AVE Address 1711 43RD AVE Address 1711 43RD AVE Address 2238 VICENTE ST Address	VICENTE ST IRVING ST 48TH AVE 23RD AVE 25TH AVE 44TH AVE 47TH AVE VICENTE ST TARAVAL ST TARAVAL ST 24TH AVE 43RD AVE 44TH AVE 48TH AVE TARAVAL ST 44TH AVE TARAVAL ST SUNSET BLVD NORIEGA ST 19TH AVE 43RD AVE 43RD AVE 43RD AVE	28TH AVE 25TH AVE NORIEGA ST JUDAH ST SANTIAGO ST LAWTON ST IRVING ST 23RD AVE 31ST AVE 43RD AVE TARAVAL ST MORAGA ST PACHECO ST PACHECO ST 22ND AVE MORAGA ST 46TH AVE 25TH AVE VICENTE ST 42ND AVE WAWONA ST MORAGA ST MORAGA ST MORAGA ST MORAGA ST MORAGA ST MORAGA ST 33RD AVE	04 04 04 04 04 04 04 04 04 04
2401 IRVING ST Address 1839 48TH AVE Address 1430 23RD AVE Address 2310 25TH AVE Address 1622 44TH AVE Address 1315 47TH AVE Address 1230 VICENTE ST Address 2149 TARAVAL ST Address 2350 TARAVAL ST Address 24TH AVE: TARAVAL ST - ULLOA ST Roadway 1795 43RD AVE Address 2027 44TH AVE Address 2010 48TH AVE Address 1200 TARAVAL ST Address 1786 44TH AVE Address 1782 44TH AVE Address 1710 44TH AVE Address 1514 TARAVAL ST Address 2600 SUNSET BLVD Address 2500 NORIEGA ST Address 2899 19TH AVE Address 1715 43RD AVE Address 1711 43RD AVE Address 1711 43RD AVE Address 2238 VICENTE ST Address 23531 VICENTE ST Address	VICENTE ST IRVING ST 48TH AVE 23RD AVE 25TH AVE 44TH AVE 47TH AVE VICENTE ST TARAVAL ST TARAVAL ST 24TH AVE 43RD AVE 44TH AVE 48TH AVE 48TH AVE 44TH AVE TARAVAL ST TARAVAL ST SUNSET BLVD NORIEGA ST 19TH AVE 43RD AVE 43RD AVE 43RD AVE 43RD AVE 43RD AVE VICENTE ST	28TH AVE 25TH AVE NORIEGA ST JUDAH ST SANTIAGO ST LAWTON ST IRVING ST 23RD AVE 31ST AVE 43RD AVE TARAVAL ST MORAGA ST PACHECO ST PACHECO ST PACHECO ST 22ND AVE MORAGA ST MORAGA ST MORAGA ST MORAGA ST VICENTE ST 42ND AVE WAWONA ST MORAGA ST MORAGA ST MORAGA ST 46TH AVE WAWONA ST MORAGA ST MORAGA ST MORAGA ST MORAGA ST 42ND AVE WAWONA ST MORAGA ST	04 04 04 04 04 04 04 04 04 04
2401 IRVING ST Address 1839 48TH AVE Address 1430 23RD AVE Address 2310 25TH AVE Address 1622 44TH AVE Address 1315 47TH AVE Address 1230 VICENTE ST Address 2149 TARAVAL ST Address 24149 TARAVAL ST Address 24TH AVE: TARAVAL ST - ULLOA ST Roadway 1795 43RD AVE Address 2027 44TH AVE Address 2010 48TH AVE Address 1200 TARAVAL ST Address 1786 44TH AVE Address 1782 44TH AVE Address 1710 44TH AVE Address 1514 TARAVAL ST Address 2500 SUNSET BLVD Address 2500 SUNSET BLVD Address 1715 43RD AVE Address 1711 43RD AVE Address 1711 43RD AVE Address 2238 VICENTE ST Address 3531 VICENTE ST Address 3526 VICENTE ST Address	VICENTE ST IRVING ST 48TH AVE 23RD AVE 25TH AVE 44TH AVE 47TH AVE VICENTE ST TARAVAL ST TARAVAL ST 24TH AVE 43RD AVE 44TH AVE 48TH AVE TARAVAL ST 44TH AVE VICENTE ST 19TH AVE 43RD AVE 43RD AVE VICENTE ST VICENTE ST	28TH AVE 25TH AVE NORIEGA ST JUDAH ST SANTIAGO ST LAWTON ST IRVING ST 23RD AVE 31ST AVE 43RD AVE TARAVAL ST MORAGA ST PACHECO ST PACHECO ST 22ND AVE MORAGA ST 46TH AVE 25TH AVE VICENTE ST 42ND AVE WAWONA ST MORAGA ST MORAGA ST MORAGA ST MORAGA ST 46TH AVE 46TH AVE 46TH AVE	04 04 04 04 04 04 04 04 04 04
2401 IRVING ST Address 1839 48TH AVE Address 1430 23RD AVE Address 2310 25TH AVE Address 1622 44TH AVE Address 1315 47TH AVE Address 1230 VICENTE ST Address 2149 TARAVAL ST Address 24149 TARAVAL ST Address 24TH AVE: TARAVAL ST - ULLOA ST Roadway 1795 43RD AVE Address 2027 44TH AVE Address 2010 48TH AVE Address 1200 TARAVAL ST Address 1786 44TH AVE Address 1782 44TH AVE Address 1710 44TH AVE Address 1514 TARAVAL ST Address 2500 SUNSET BLVD Address 2500 SUNSET BLVD Address 1715 43RD AVE Address 1711 43RD AVE Address 1711 43RD AVE Address 2238 VICENTE ST Address 3526 VICENTE ST Address 2353 39TH AVE Address	VICENTE ST IRVING ST 48TH AVE 23RD AVE 25TH AVE 44TH AVE 47TH AVE VICENTE ST TARAVAL ST TARAVAL ST 24TH AVE 43RD AVE 44TH AVE 48TH AVE 48TH AVE 44TH AVE 44TH AVE TARAVAL ST SUNSET BLVD NORIEGA ST 19TH AVE 43RD AVE 43RD AVE 43RD AVE 43RD AVE 43RD AVE VICENTE ST VICENTE ST VICENTE ST VICENTE ST VICENTE ST VICENTE ST	28TH AVE 25TH AVE NORIEGA ST JUDAH ST SANTIAGO ST LAWTON ST IRVING ST 23RD AVE 31ST AVE 43RD AVE TARAVAL ST MORAGA ST PACHECO ST PACHECO ST PACHECO ST 22ND AVE MORAGA ST 46TH AVE 25TH AVE VICENTE ST 42ND AVE WAWONA ST MORAGA ST SANTIAGO ST	04 04 04 04 04 04 04 04 04 04
2401 IRVING ST Address 1839 48TH AVE Address 1430 23RD AVE Address 2310 25TH AVE Address 1622 44TH AVE Address 1315 47TH AVE Address 1230 VICENTE ST Address 2149 TARAVAL ST Address 2349 TARAVAL ST Address 24TH AVE: TARAVAL ST - ULLOA ST Roadway 1795 43RD AVE Address 2027 44TH AVE Address 2010 48TH AVE Address 1200 TARAVAL ST Address 1786 44TH AVE Address 1786 44TH AVE Address 1780 AVE Address 1710 AVE Address 2600 SUNSET BLVD Address 2600 SUNSET BLVD Address 2700 NORIEGA ST Address 1715 43RD AVE Address 1711 43RD AVE Address 2711 43RD AVE Address 2728 VICENTE ST Address 2728 VICENTE ST Address 2728 VICENTE ST Address 27295 39TH AVE Address	VICENTE ST IRVING ST 48TH AVE 23RD AVE 25TH AVE 44TH AVE 47TH AVE VICENTE ST TARAVAL ST TARAVAL ST 24TH AVE 43RD AVE 44TH AVE 48TH AVE TARAVAL ST 44TH AVE VICENTE ST TARAVAL ST SUNSET BLVD NORIEGA ST 19TH AVE 43RD AVE 43RD AVE VICENTE ST VICENTE ST VICENTE ST VICENTE ST 39TH AVE	28TH AVE 25TH AVE NORIEGA ST JUDAH ST SANTIAGO ST LAWTON ST IRVING ST 23RD AVE 31ST AVE 43RD AVE TARAVAL ST MORAGA ST PACHECO ST PACHECO ST 22ND AVE MORAGA ST 46TH AVE 25TH AVE VICENTE ST 42ND AVE WAWONA ST MORAGA ST SARTIAGO ST ORTEGA ST	04 04 04 04 04 04 04 04 04 04
2401 IRVING ST Address 1839 48TH AVE Address 1430 23RD AVE Address 2310 25TH AVE Address 1622 44TH AVE Address 1315 47TH AVE Address 1230 VICENTE ST Address 2149 TARAVAL ST Address 2350 TARAVAL ST Address 24TH AVE: TARAVAL ST - ULLOA ST Roadway 1795 43RD AVE Address 2027 44TH AVE Address 2010 48TH AVE Address 1200 TARAVAL ST Address 1780 44TH AVE Address 1780 44TH AVE Address 1780 44TH AVE Address 1780 44TH AVE Address 1780 45TH AVE Address 1780 45TH AVE Address 1780 AUT Address 2600 SUNSET BLVD Address 2600 SUNSET BLVD Address 1715 43RD AVE Address 1711 43RD AVE Address 1711 43RD AVE Address 2238 VICENTE ST Address 2395 39TH AVE Address 2395 39TH AVE Address 2994 36TH AVE Address	VICENTE ST IRVING ST 48TH AVE 23RD AVE 25TH AVE 44TH AVE 47TH AVE VICENTE ST TARAVAL ST TARAVAL ST 24TH AVE 43RD AVE 44TH AVE 48TH AVE 48TH AVE TARAVAL ST A4TH AVE 44TH AVE VICENTE ST TARAVAL ST TARAVAL ST UNGLEGA ST TARAVAL ST SUNSET BLVD NORIEGA ST 19TH AVE 43RD AVE VICENTE ST VICENTE ST VICENTE ST VICENTE ST 39TH AVE 36TH AVE	28TH AVE 25TH AVE NORIEGA ST JUDAH ST SANTIAGO ST LAWTON ST IRVING ST 23RD AVE 31ST AVE 43RD AVE TARAVAL ST MORAGA ST PACHECO ST PACHECO ST 22ND AVE MORAGA ST 46TH AVE 25TH AVE VICENTE ST 42ND AVE WAWONA ST MORAGA ST	04 04 04 04 04 04 04 04 04 04
2401 IRVING ST Address 1839 48TH AVE Address 1430 23RD AVE Address 2310 25TH AVE Address 1622 44TH AVE Address 1315 47TH AVE Address 1230 VICENTE ST Address 2149 TARAVAL ST Address 2350 TARAVAL ST Address 24TH AVE: TARAVAL ST - ULLOA ST Roadway 1795 43RD AVE Address 2027 44TH AVE Address 2010 48TH AVE Address 1200 TARAVAL ST Address 1786 44TH AVE Address 1710 44TH AVE Address 1710 44TH AVE Address 1514 TARAVAL ST Address 2600 SUNSET BLVD Address 2899 19TH AVE Address 1715 43RD AVE Address 1711 43RD AVE Address 1711 43RD AVE Address 3531 VICENTE ST Address 2395 39TH AVE Address 3994 36TH AVE Address 2395 39TH AVE Address 3016 TARAVAL ST Address 2431 38TH AVE Address	VICENTE ST IRVING ST 48TH AVE 23RD AVE 25TH AVE 44TH AVE 47TH AVE VICENTE ST TARAVAL ST TARAVAL ST 24TH AVE 43RD AVE 44TH AVE 48TH AVE TARAVAL ST 44TH AVE VICENTE ST TARAVAL ST 10 ATTENDED TORIEGA ST TARAVAL ST SUNSET BLVD NORIEGA ST 19TH AVE 43RD AVE 43RD AVE 43RD AVE 43RD AVE VICENTE ST VICENTE ST VICENTE ST VICENTE ST VICENTE ST 39TH AVE 36TH AVE TARAVAL ST 38TH AVE	28TH AVE 25TH AVE NORIEGA ST JUDAH ST SANTIAGO ST LAWTON ST IRVING ST 23RD AVE 31ST AVE 43RD AVE TARAVAL ST MORAGA ST PACHECO ST PACHECO ST PACHECO ST MORAGA ST 46TH AVE 25TH AVE VICENTE ST 42ND AVE MAWONA ST MORAGA ST	04 04 04 04 04 04 04 04 04 04

2201 36TH AVE Address	T	T	1
	36TH AVE	RIVERA ST	04
GREAT HWY: SANTIAGO ST - 48TH AVE \ TARAVAL ST Roadway	GREAT HWY	SANTIAGO ST	04
1363 35TH AVE Address	35TH AVE	IRVING ST	04
2091 46TH AVE Address	46TH AVE	PACHECO ST	04
2680 28TH AVE Address	28TH AVE	WAWONA ST	04
1742 22ND AVE Address	22ND AVE	MORAGA ST	04
1586 25TH AVE Address	25TH AVE	KIRKHAM ST	04
2157 48TH AVE Address	48TH AVE	QUINTARA ST	04
2419 25TH AVE Address	25TH AVE	TARAVAL ST	04
3947 IRVING ST Address	IRVING ST	40TH AVE	04
2163 30TH AVE Address	30TH AVE	QUINTARA ST	04
1200 TARAVAL ST Address	TARAVAL ST	22ND AVE	04
4447 LINCOLN WAY Address	LINCOLN WAY	45TH AVE	04
3645 SANTIAGO ST Address	SANTIAGO ST	47TH AVE	04
2267 27TH AVE Address	27TH AVE	RIVERA ST	04
3400 LAWTON ST Address	LAWTON ST	40TH AVE	04
2254 31ST AVE Address	31ST AVE	RIVERA ST	04
3010 NORIEGA ST Address	NORIEGA ST	37TH AVE	04
1033 VICENTE ST Address	VICENTE ST	21ST AVE	04
2279 37TH AVE Address	37TH AVE	RIVERA ST	04
1883 19TH AVE Address	19TH AVE	NORIEGA ST	04
2833 NORIEGA ST Address	NORIEGA ST	35TH AVE	04
1406 25TH AVE Address	25TH AVE	JUDAH ST	04
1125 QUINTARA ST Address	QUINTARA ST	20TH AVE	04
1135 QUINTARA ST Address	QUINTARA ST	20TH AVE	04
1463 19TH AVE Address	19TH AVE	JUDAH ST	04
1392 GREAT HWY Address	GREAT HWY	IRVING ST	04
41ST AVE / MORAGA ST Roadway	41ST AVE	MORAGA ST	04
1150 TARAVAL ST Address	TARAVAL ST	21ST AVE	04
2214 NORIEGA ST Address	NORIEGA ST	29TH AVE	04
2430 29TH AVE Address	29TH AVE	TARAVAL ST	04
	IRVING ST	21ST AVE	04
2050 IRVING ST Address			04
2195 28TH AVE Address	28TH AVE	QUINTARA ST	
1755 20TH AVE Address	20TH AVE	MORAGA ST	04
1530 VICENTE ST Address	VICENTE ST	26TH AVE	04
1900 SUNSET BLVD Address	SUNSET BLVD	ORTEGA ST	04
1040 VICENTE ST Address	VICENTE ST	21ST AVE	04
2200 46TH AVE Address	46TH AVE	RIVERA ST	04
1444 TARAVAL ST Address	TARAVAL ST	24TH AVE	04
2482 47TH AVE Address	47TH AVE	TARAVAL ST	04
555 CRESTLAKE DR Address	CRESTLAKE DR	YORBA ST	04
560 CRESTLAKE DR Address	CRESTLAKE DR	YORBA ST	04
595 CRESTLAKE DR Address	CRESTLAKE DR		
		YORBA ST	04
1033 TARAVAL ST Address	TARAVAL ST	20TH AVE	04
1245 VICENTE ST Address	VICENTE ST	20TH AVE 23RD AVE	04 04
1245 VICENTE ST Address 2040 GREAT HWY Address	VICENTE ST GREAT HWY	20TH AVE 23RD AVE PACHECO ST	04 04 04
1245 VICENTE ST Address 2040 GREAT HWY Address 601 EUCALYPTUS DR Address	VICENTE ST GREAT HWY EUCALYPTUS DR	20TH AVE 23RD AVE PACHECO ST MELBA AVE	04 04 04 04
1245 VICENTE ST Address 2040 GREAT HWY Address 601 EUCALYPTUS DR Address 171 LAKESHORE DR Address	VICENTE ST GREAT HWY EUCALYPTUS DR LAKESHORE DR	20TH AVE 23RD AVE PACHECO ST MELBA AVE COUNTRY CLUB DR	04 04 04 04 04
1245 VICENTE ST Address 2040 GREAT HWY Address 601 EUCALYPTUS DR Address	VICENTE ST GREAT HWY EUCALYPTUS DR LAKESHORE DR 47TH AVE	20TH AVE 23RD AVE PACHECO ST MELBA AVE	04 04 04 04
1245 VICENTE ST Address 2040 GREAT HWY Address 601 EUCALYPTUS DR Address 171 LAKESHORE DR Address	VICENTE ST GREAT HWY EUCALYPTUS DR LAKESHORE DR	20TH AVE 23RD AVE PACHECO ST MELBA AVE COUNTRY CLUB DR	04 04 04 04 04
1245 VICENTE ST Address 2040 GREAT HWY Address 601 EUCALYPTUS DR Address 171 LAKESHORE DR Address 2200 47TH AVE Address	VICENTE ST GREAT HWY EUCALYPTUS DR LAKESHORE DR 47TH AVE	20TH AVE 23RD AVE PACHECO ST MELBA AVE COUNTRY CLUB DR RIVERA ST	04 04 04 04 04 04
1245 VICENTE ST Address 2040 GREAT HWY Address 601 EUCALYPTUS DR Address 171 LAKESHORE DR Address 2200 47TH AVE Address 3427 IRVING ST Address	VICENTE ST GREAT HWY EUCALYPTUS DR LAKESHORE DR 47TH AVE IRVING ST	20TH AVE 23RD AVE PACHECO ST MELBA AVE COUNTRY CLUB DR RIVERA ST 35TH AVE	04 04 04 04 04 04 04
1245 VICENTE ST Address 2040 GREAT HWY Address 601 EUCALYPTUS DR Address 171 LAKESHORE DR Address 2200 47TH AVE Address 3427 IRVING ST Address 2900 21ST AVE Address	VICENTE ST GREAT HWY EUCALYPTUS DR LAKESHORE DR 47TH AVE IRVING ST 21ST AVE	20TH AVE 23RD AVE PACHECO ST MELBA AVE COUNTRY CLUB DR RIVERA ST 35TH AVE SLOAT BLVD	04 04 04 04 04 04 04 04
1245 VICENTE ST Address 2040 GREAT HWY Address 601 EUCALYPTUS DR Address 171 LAKESHORE DR Address 2200 47TH AVE Address 3427 IRVING ST Address 2900 21ST AVE Address 1030 TARAVAL ST Address	VICENTE ST GREAT HWY EUCALYPTUS DR LAKESHORE DR 47TH AVE IRVING ST 21ST AVE TARAVAL ST	20TH AVE 23RD AVE PACHECO ST MELBA AVE COUNTRY CLUB DR RIVERA ST 35TH AVE SLOAT BLVD 20TH AVE 24TH AVE QUINTARA ST	04 04 04 04 04 04 04 04 04
1245 VICENTE ST Address 2040 GREAT HWY Address 601 EUCALYPTUS DR Address 171 LAKESHORE DR Address 2200 47TH AVE Address 3427 IRVING ST Address 2900 21ST AVE Address 1030 TARAVAL ST Address 1830 MORAGA ST Address	VICENTE ST GREAT HWY EUCALYPTUS DR LAKESHORE DR 47TH AVE IRVING ST 21ST AVE TARAVAL ST MORAGA ST	20TH AVE 23RD AVE PACHECO ST MELBA AVE COUNTRY CLUB DR RIVERA ST 35TH AVE SLOAT BLVD 20TH AVE	04 04 04 04 04 04 04 04 04
1245 VICENTE ST Address 2040 GREAT HWY Address 601 EUCALYPTUS DR Address 171 LAKESHORE DR Address 2200 47TH AVE Address 3427 IRVING ST Address 2900 21ST AVE Address 1030 TARAVAL ST Address 1830 MORAGA ST Address 2130 34TH AVE Address	VICENTE ST GREAT HWY EUCALYPTUS DR LAKESHORE DR 47TH AVE IRVING ST 21ST AVE TARAVAL ST MORAGA ST 34TH AVE	20TH AVE 23RD AVE PACHECO ST MELBA AVE COUNTRY CLUB DR RIVERA ST 35TH AVE SLOAT BLVD 20TH AVE 24TH AVE QUINTARA ST	04 04 04 04 04 04 04 04 04 04 04
1245 VICENTE ST Address 2040 GREAT HWY Address 601 EUCALYPTUS DR Address 171 LAKESHORE DR Address 2200 47TH AVE Address 3427 IRVING ST Address 2900 21ST AVE Address 1030 TARAVAL ST Address 1830 MORAGA ST Address 2130 34TH AVE Address 1763 23RD AVE Address	VICENTE ST GREAT HWY EUCALYPTUS DR LAKESHORE DR 47TH AVE IRVING ST 21ST AVE TARAVAL ST MORAGA ST 34TH AVE 23RD AVE	20TH AVE 23RD AVE PACHECO ST MELBA AVE COUNTRY CLUB DR RIVERA ST 35TH AVE SLOAT BLVD 20TH AVE 24TH AVE QUINTARA ST MORAGA ST	04 04 04 04 04 04 04 04 04 04
1245 VICENTE ST Address 2040 GREAT HWY Address 601 EUCALYPTUS DR Address 171 LAKESHORE DR Address 2200 47TH AVE Address 3427 IRVING ST Address 2900 21ST AVE Address 1030 TARAVAL ST Address 1830 MORAGA ST Address 2130 34TH AVE Address 1763 23RD AVE Address 1238 28TH AVE Address	VICENTE ST GREAT HWY EUCALYPTUS DR LAKESHORE DR 47TH AVE IRVING ST 21ST AVE TARAVAL ST MORAGA ST 34TH AVE 23RD AVE 28TH AVE	20TH AVE 23RD AVE PACHECO ST MELBA AVE COUNTRY CLUB DR RIVERA ST 35TH AVE SLOAT BLVD 20TH AVE 24TH AVE QUINTARA ST MORAGA ST LINCOLN WAY	04 04 04 04 04 04 04 04 04 04
1245 VICENTE ST Address 2040 GREAT HWY Address 601 EUCALYPTUS DR Address 171 LAKESHORE DR Address 2200 47TH AVE Address 3427 IRVING ST Address 2900 21ST AVE Address 1030 TARAVAL ST Address 1830 MORAGA ST Address 2130 34TH AVE Address 1763 23RD AVE Address 1238 28TH AVE Address 2701 SUNSET BLVD Address	VICENTE ST GREAT HWY EUCALYPTUS DR LAKESHORE DR 47TH AVE IRVING ST 21ST AVE TARAVAL ST MORAGA ST 34TH AVE 23RD AVE 28TH AVE SUNSET BLVD	20TH AVE 23RD AVE PACHECO ST MELBA AVE COUNTRY CLUB DR RIVERA ST 35TH AVE SLOAT BLVD 20TH AVE 24TH AVE QUINTARA ST MORAGA ST LINCOLN WAY WAWONA ST	04 04 04 04 04 04 04 04 04 04
1245 VICENTE ST Address 2040 GREAT HWY Address 601 EUCALYPTUS DR Address 171 LAKESHORE DR Address 2200 47TH AVE Address 3427 IRVING ST Address 2900 21ST AVE Address 1030 TARAVAL ST Address 1830 MORAGA ST Address 2130 34TH AVE Address 1763 23RD AVE Address 1238 28TH AVE Address 2701 SUNSET BLVD Address 1474 40TH AVE Address	VICENTE ST GREAT HWY EUCALYPTUS DR LAKESHORE DR 47TH AVE IRVING ST 21ST AVE TARAVAL ST MORAGA ST 34TH AVE 23RD AVE 28TH AVE SUNSET BLVD 40TH AVE	20TH AVE 23RD AVE PACHECO ST MELBA AVE COUNTRY CLUB DR RIVERA ST 35TH AVE SLOAT BLVD 20TH AVE 24TH AVE QUINTARA ST MORAGA ST LINCOLN WAY WAWONA ST JUDAH ST	04 04 04 04 04 04 04 04 04 04
1245 VICENTE ST Address 2040 GREAT HWY Address 601 EUCALYPTUS DR Address 171 LAKESHORE DR Address 2200 47TH AVE Address 3427 IRVING ST Address 2900 21ST AVE Address 1030 TARAVAL ST Address 1830 MORAGA ST Address 2130 34TH AVE Address 1763 23RD AVE Address 1238 28TH AVE Address 1238 28TH AVE Address 17474 40TH AVE Address 1337 ORTEGA ST Address	VICENTE ST GREAT HWY EUCALYPTUS DR LAKESHORE DR 47TH AVE IRVING ST 21ST AVE TARAVAL ST MORAGA ST 34TH AVE 23RD AVE 28TH AVE SUNSET BLVD 40TH AVE ORTEGA ST	20TH AVE 23RD AVE PACHECO ST MELBA AVE COUNTRY CLUB DR RIVERA ST 35TH AVE SLOAT BLVD 20TH AVE 24TH AVE QUINTARA ST MORAGA ST LINCOLN WAY WAWONA ST JUDAH ST 20TH AVE	04 04 04 04 04 04 04 04 04 04
1245 VICENTE ST Address 2040 GREAT HWY Address 601 EUCALYPTUS DR Address 171 LAKESHORE DR Address 2200 47TH AVE Address 3427 IRVING ST Address 2900 21ST AVE Address 1030 TARAVAL ST Address 1830 MORAGA ST Address 2130 34TH AVE Address 1763 23RD AVE Address 1238 28TH AVE Address 1238 28TH AVE Address 1744 40TH AVE Address 1337 ORTEGA ST Address 1300 QUINTARA ST Address	VICENTE ST GREAT HWY EUCALYPTUS DR LAKESHORE DR 47TH AVE IRVING ST 21ST AVE TARAVAL ST MORAGA ST 34TH AVE 23RD AVE 28TH AVE SUNSET BLVD 40TH AVE ORTEGA ST	20TH AVE 23RD AVE PACHECO ST MELBA AVE COUNTRY CLUB DR RIVERA ST 35TH AVE SLOAT BLVD 20TH AVE 24TH AVE QUINTARA ST MORAGA ST LINCOLN WAY WAWONA ST JUDAH ST 20TH AVE 22ND AVE	04 04 04 04 04 04 04 04 04 04
1245 VICENTE ST Address 2040 GREAT HWY Address 601 EUCALYPTUS DR Address 171 LAKESHORE DR Address 2200 47TH AVE Address 3427 IRVING ST Address 2900 21ST AVE Address 1030 TARAVAL ST Address 1830 MORAGA ST Address 2130 34TH AVE Address 1763 23RD AVE Address 1238 28TH AVE Address 1238 28TH AVE Address 1474 40TH AVE Address 1337 ORTEGA ST Address 1300 QUINTARA ST Address	VICENTE ST GREAT HWY EUCALYPTUS DR LAKESHORE DR 47TH AVE IRVING ST 21ST AVE TARAVAL ST MORAGA ST 34TH AVE 23RD AVE 28TH AVE SUNSET BLVD 40TH AVE ORTEGA ST QUINTARA ST 21ST AVE	20TH AVE 23RD AVE PACHECO ST MELBA AVE COUNTRY CLUB DR RIVERA ST 35TH AVE SLOAT BLVD 20TH AVE 24TH AVE QUINTARA ST MORAGA ST LINCOLN WAY WAWONA ST JUDAH ST 20TH AVE 22ND AVE VICENTE ST	04 04 04 04 04 04 04 04 04 04
1245 VICENTE ST Address 2040 GREAT HWY Address 601 EUCALYPTUS DR Address 171 LAKESHORE DR Address 2200 47TH AVE Address 3427 IRVING ST Address 2900 21ST AVE Address 1030 TARAVAL ST Address 1830 MORAGA ST Address 2130 34TH AVE Address 1763 23RD AVE Address 1238 28TH AVE Address 1238 28TH AVE Address 1474 40TH AVE Address 1337 ORTEGA ST Address 1300 QUINTARA ST Address 1300 QUINTARA ST Address 2671 21ST AVE Address	VICENTE ST GREAT HWY EUCALYPTUS DR LAKESHORE DR 47TH AVE IRVING ST 21ST AVE TARAVAL ST MORAGA ST 34TH AVE 23RD AVE 28TH AVE SUNSET BLVD 40TH AVE ORTEGA ST QUINTARA ST 21ST AVE LAWTON ST	20TH AVE 23RD AVE PACHECO ST MELBA AVE COUNTRY CLUB DR RIVERA ST 35TH AVE SLOAT BLVD 20TH AVE 24TH AVE QUINTARA ST MORAGA ST LINCOLN WAY WAWONA ST JUDAH ST 20TH AVE 22ND AVE VICENTE ST 47TH AVE	04 04 04 04 04 04 04 04 04 04
1245 VICENTE ST Address 2040 GREAT HWY Address 601 EUCALYPTUS DR Address 171 LAKESHORE DR Address 2200 47TH AVE Address 3427 IRVING ST Address 2900 21ST AVE Address 1030 TARAVAL ST Address 1830 MORAGA ST Address 2130 34TH AVE Address 1763 23RD AVE Address 1238 28TH AVE Address 1238 28TH AVE Address 1474 40TH AVE Address 1337 ORTEGA ST Address 1300 QUINTARA ST Address 2671 21ST AVE Address 4145 LAWTON ST Address 4145 LAWTON ST Address 2435 46TH AVE Address 3246 JUDAH ST Address	VICENTE ST GREAT HWY EUCALYPTUS DR LAKESHORE DR 47TH AVE IRVING ST 21ST AVE TARAVAL ST MORAGA ST 34TH AVE 23RD AVE 28TH AVE SUNSET BLVD 40TH AVE ORTEGA ST QUINTARA ST 21ST AVE LAWTON ST 46TH AVE	20TH AVE 23RD AVE PACHECO ST MELBA AVE COUNTRY CLUB DR RIVERA ST 35TH AVE SLOAT BLVD 20TH AVE 24TH AVE QUINTARA ST MORAGA ST LINCOLN WAY WAWONA ST JUDAH ST 20TH AVE 22ND AVE VICENTE ST 47TH AVE TARAVAL ST	04 04 04 04 04 04 04 04 04 04
1245 VICENTE ST Address 2040 GREAT HWY Address 601 EUCALYPTUS DR Address 171 LAKESHORE DR Address 2200 47TH AVE Address 3427 IRVING ST Address 2900 21ST AVE Address 1030 TARAVAL ST Address 1830 MORAGA ST Address 2130 34TH AVE Address 1763 23RD AVE Address 1238 28TH AVE Address 1238 28TH AVE Address 1474 40TH AVE Address 1337 ORTEGA ST Address 1300 QUINTARA ST Address 1415 LAWTON ST Address 4145 LAWTON ST Address 2435 46TH AVE Address 2275 21ST AVE Address 3246 JUDAH ST Address	VICENTE ST GREAT HWY EUCALYPTUS DR LAKESHORE DR 47TH AVE IRVING ST 21ST AVE TARAVAL ST MORAGA ST 34TH AVE 23RD AVE 28TH AVE SUNSET BLVD 40TH AVE ORTEGA ST QUINTARA ST 21ST AVE LAWTON ST 46TH AVE JUDAH ST 21ST AVE	20TH AVE 23RD AVE PACHECO ST MELBA AVE COUNTRY CLUB DR RIVERA ST 35TH AVE SLOAT BLVD 20TH AVE 24TH AVE QUINTARA ST MORAGA ST LINCOLN WAY WAWONA ST JUDAH ST 20TH AVE 22ND AVE VICENTE ST 47TH AVE TARAVAL ST 37TH AVE PACHECO ST	04 04 04 04 04 04 04 04 04 04
1245 VICENTE ST Address 2040 GREAT HWY Address 601 EUCALYPTUS DR Address 171 LAKESHORE DR Address 2200 47TH AVE Address 3427 IRVING ST Address 2900 21ST AVE Address 1030 TARAVAL ST Address 1830 MORAGA ST Address 2130 34TH AVE Address 1763 23RD AVE Address 1238 28TH AVE Address 1238 28TH AVE Address 1474 40TH AVE Address 1337 ORTEGA ST Address 1300 QUINTARA ST Address 2671 21ST AVE Address 4145 LAWTON ST Address 2435 46TH AVE Address 2075 21ST AVE Address 2075 21ST AVE Address 2124 TARAVAL ST Address	VICENTE ST GREAT HWY EUCALYPTUS DR LAKESHORE DR 47TH AVE IRVING ST 21ST AVE TARAVAL ST MORAGA ST 34TH AVE 23RD AVE 28TH AVE SUNSET BLVD 40TH AVE ORTEGA ST QUINTARA ST 21ST AVE LAWTON ST 46TH AVE JUDAH ST 21ST AVE TARAVAL ST	20TH AVE 23RD AVE PACHECO ST MELBA AVE COUNTRY CLUB DR RIVERA ST 35TH AVE SLOAT BLVD 20TH AVE 24TH AVE QUINTARA ST MORAGA ST LINCOLN WAY WAWONA ST JUDAH ST 20TH AVE 22ND AVE VICENTE ST 47TH AVE TARAVAL ST 37TH AVE PACHECO ST 31ST AVE	04 04 04 04 04 04 04 04 04 04
1245 VICENTE ST Address 2040 GREAT HWY Address 601 EUCALYPTUS DR Address 171 LAKESHORE DR Address 2200 47TH AVE Address 3427 IRVING ST Address 2900 21ST AVE Address 1030 TARAVAL ST Address 1830 MORAGA ST Address 2130 34TH AVE Address 1763 23RD AVE Address 1238 28TH AVE Address 1238 28TH AVE Address 1474 40TH AVE Address 1337 ORTEGA ST Address 1300 QUINTARA ST Address 1415 LAWTON ST Address 2435 46TH AVE Address 2445 46TH AVE Address 2575 21ST AVE Address	VICENTE ST GREAT HWY EUCALYPTUS DR LAKESHORE DR 47TH AVE IRVING ST 21ST AVE TARAVAL ST MORAGA ST 34TH AVE 23RD AVE 28TH AVE SUNSET BLVD 40TH AVE ORTEGA ST QUINTARA ST 21ST AVE LAWTON ST 46TH AVE JUDAH ST 21ST AVE	20TH AVE 23RD AVE PACHECO ST MELBA AVE COUNTRY CLUB DR RIVERA ST 35TH AVE SLOAT BLVD 20TH AVE 24TH AVE QUINTARA ST MORAGA ST LINCOLN WAY WAWONA ST JUDAH ST 20TH AVE 22ND AVE VICENTE ST 47TH AVE TARAVAL ST 37TH AVE PACHECO ST	04 04 04 04 04 04 04 04 04 04

	l	Tra=rran=	T ₂ .
850 VICENTE ST Address	VICENTE ST	19TH AVE	04
1238 23RD AVE Address	23RD AVE	LINCOLN WAY	04
2010 46TH AVE Address	46TH AVE	PACHECO ST	04
2667 47TH AVE Address	47TH AVE	CUTLER AVE	04
2200 46TH AVE Address	46TH AVE	RIVERA ST	04
1383 41ST AVE Address	41ST AVE	IRVING ST	04
1 CONSTANSO WAY Address	CONSTANSO WAY	CRESTLAKE DR	04
1733 19TH AVE Address	19TH AVE	MORAGA ST	04
2372 22ND AVE Address	22ND AVE	SANTIAGO ST	04
1801 VICENTE ST Address	VICENTE ST	28TH AVE	04
1317 37TH AVE Address	37TH AVE	IRVING ST	04
2626 38TH AVE Address	38TH AVE	VICENTE ST	04
1380 SLOAT BLVD Address	SLOAT BLVD	EL MIRASOL PL	04
1434 44TH AVE Address	44TH AVE	JUDAH ST	04
2100 48TH AVE Address	48TH AVE	QUINTARA ST	04
2233 VICENTE ST Address	VICENTE ST	33RD AVE	04
1342 32ND AVE Address	32ND AVE	IRVING ST	04
2450 46TH AVE Address	46TH AVE	TARAVAL ST	04
1679 21ST AVE Address	21ST AVE	LAWTON ST	04
·			
2549 23RD AVE Address	23RD AVE	ULLOA ST	04
2358 47TH AVE Address	47TH AVE	SANTIAGO ST	04
1030 VICENTE ST Address	VICENTE ST	21ST AVE	04
2283 37TH AVE Address	37TH AVE	RIVERA ST	04
2478 41ST AVE Address	41ST AVE	TARAVAL ST	04
2496 33RD AVE Address	33RD AVE	TARAVAL ST	04
2386 48TH AVE Address	48TH AVE	SANTIAGO ST	04
1150 TARAVAL ST Address	TARAVAL ST	21ST AVE	04
2074 22ND AVE Address	22ND AVE	PACHECO ST	04
1231 22ND AVE Address	22ND AVE	LINCOLN WAY	04
1831 43RD AVE Address	43RD AVE	NORIEGA ST	04
1241 TARAVAL ST Address	TARAVAL ST	22ND AVE	04
2363 46TH AVE Address	46TH AVE	SANTIAGO ST	04
1663 19TH AVE Address	19TH AVE	LAWTON ST	04
1449 19TH AVE Address	19TH AVE	JUDAH ST	04
22ND AVE / QUINTARA ST Roadway	22ND AVE	QUINTARA ST	04
2251 24TH AVE Address	24TH AVE	RIVERA ST	04
1329 TARAVAL ST Address	TARAVAL ST	23RD AVE	04
2600 26TH AVE Address	26TH AVE	VICENTE ST	04
2284 GREAT HWY Address	GREAT HWY	RIVERA ST	04
3855 JUDAH ST Address	JUDAH ST	43RD AVE	04
4424 ULLOA ST Address	ULLOA ST	45TH AVE	04
1426 25TH AVE Address	25TH AVE	JUDAH ST	04
1434 39TH AVE Address	39TH AVE	JUDAH ST	04
3644 NORIEGA ST Address	NORIEGA ST	43RD AVE	04
1801 27TH AVE Address	27TH AVE	NORIEGA ST	04
2525 23RD AVE Address	23RD AVE	ULLOA ST	04
2370 48TH AVE Address	48TH AVE	SANTIAGO ST	04
1128 MARKET ST Address	MARKET ST	07TH ST \ CHARLES J BRENHAM PL	05
MARKET ST: 07TH ST \ CHARLES J BREN - 08TH ST \ GROVE ST \ HYD Roadway	MARKET ST	07TH ST \ CHARLES J BRENHAM PL	05
962 MARKET ST Address	MARKET ST	MASON ST \ TURK ST	05
OAK ST / OCTAVIA ST Roadway	OAK ST	OCTAVIA ST	05
700 EDDY ST Address	EDDY ST	POLK ST	05
741 HAYES ST Address	HAYES ST	BUCHANAN ST	05
1114 MARKET ST Address	MARKET ST	JONES ST	05
1122 MARKET ST Address		07TH ST \ CHARLES J BRENHAM PL	05
·	MARKET ST	OTHIOT CONTRICEOUS BILETON IN THE	100
1001 WEBSTER ST Address	MARKET ST WEBSTER ST	GOLDEN GATE AVE	05
1001 WEBSTER ST Address 496 EDDY ST Address	WEBSTER ST	GOLDEN GATE AVE	05
496 EDDY ST Address	WEBSTER ST EDDY ST	GOLDEN GATE AVE LEAVENWORTH ST	05 05
496 EDDY ST Address 501 DIVISADERO ST Address	WEBSTER ST EDDY ST DIVISADERO ST	GOLDEN GATE AVE LEAVENWORTH ST FELL ST	05 05 05
496 EDDY ST Address 501 DIVISADERO ST Address 2094 FELL ST Address	WEBSTER ST EDDY ST DIVISADERO ST FELL ST	GOLDEN GATE AVE LEAVENWORTH ST FELL ST COLE ST	05 05 05 05
496 EDDY ST Address 501 DIVISADERO ST Address 2094 FELL ST Address 1179 DIVISADERO ST Address	WEBSTER ST EDDY ST DIVISADERO ST FELL ST DIVISADERO ST	GOLDEN GATE AVE LEAVENWORTH ST FELL ST COLE ST TURK ST	05 05 05 05 05
496 EDDY ST Address 501 DIVISADERO ST Address 2094 FELL ST Address 1179 DIVISADERO ST Address 489 HAYES ST Address	WEBSTER ST EDDY ST DIVISADERO ST FELL ST DIVISADERO ST HAYES ST	GOLDEN GATE AVE LEAVENWORTH ST FELL ST COLE ST TURK ST GOUGH ST	05 05 05 05 05 05
496 EDDY ST Address 501 DIVISADERO ST Address 2094 FELL ST Address 1179 DIVISADERO ST Address 489 HAYES ST Address 783 DIVISADERO ST Address	WEBSTER ST EDDY ST DIVISADERO ST FELL ST DIVISADERO ST HAYES ST DIVISADERO ST	GOLDEN GATE AVE LEAVENWORTH ST FELL ST COLE ST TURK ST GOUGH ST GROVE ST	05 05 05 05 05 05 05
496 EDDY ST Address 501 DIVISADERO ST Address 2094 FELL ST Address 1179 DIVISADERO ST Address 489 HAYES ST Address 783 DIVISADERO ST Address 1611 POST ST Address	WEBSTER ST EDDY ST DIVISADERO ST FELL ST DIVISADERO ST HAYES ST DIVISADERO ST POST ST	GOLDEN GATE AVE LEAVENWORTH ST FELL ST COLE ST TURK ST GOUGH ST GROVE ST LAGUNA ST	05 05 05 05 05 05 05 05
496 EDDY ST Address 501 DIVISADERO ST Address 2094 FELL ST Address 1179 DIVISADERO ST Address 489 HAYES ST Address 783 DIVISADERO ST Address 1611 POST ST Address 450 IRVING ST Address	WEBSTER ST EDDY ST DIVISADERO ST FELL ST DIVISADERO ST HAYES ST DIVISADERO ST POST ST IRVING ST	GOLDEN GATE AVE LEAVENWORTH ST FELL ST COLE ST TURK ST GOUGH ST GROVE ST LAGUNA ST 05TH AVE	05 05 05 05 05 05 05 05 05
496 EDDY ST Address 501 DIVISADERO ST Address 2094 FELL ST Address 1179 DIVISADERO ST Address 489 HAYES ST Address 783 DIVISADERO ST Address 1611 POST ST Address 450 IRVING ST Address 200 MCALLISTER ST Address	WEBSTER ST EDDY ST DIVISADERO ST FELL ST DIVISADERO ST HAYES ST DIVISADERO ST POST ST IRVING ST MCALLISTER ST	GOLDEN GATE AVE LEAVENWORTH ST FELL ST COLE ST TURK ST GOUGH ST GROVE ST LAGUNA ST 05TH AVE HYDE ST	05 05 05 05 05 05 05 05 05 05
496 EDDY ST Address 501 DIVISADERO ST Address 2094 FELL ST Address 1179 DIVISADERO ST Address 489 HAYES ST Address 783 DIVISADERO ST Address 1611 POST ST Address 450 IRVING ST Address 200 MCALLISTER ST Address 490 FRANKLIN ST Address	WEBSTER ST EDDY ST DIVISADERO ST FELL ST DIVISADERO ST HAYES ST DIVISADERO ST POST ST IRVING ST MCALLISTER ST FRANKLIN ST	GOLDEN GATE AVE LEAVENWORTH ST FELL ST COLE ST TURK ST GOUGH ST GROVE ST LAGUNA ST 05TH AVE HYDE ST FULTON ST	05 05 05 05 05 05 05 05 05 05 05
496 EDDY ST Address 501 DIVISADERO ST Address 2094 FELL ST Address 1179 DIVISADERO ST Address 489 HAYES ST Address 783 DIVISADERO ST Address 1611 POST ST Address 450 IRVING ST Address 200 MCALLISTER ST Address	WEBSTER ST EDDY ST DIVISADERO ST FELL ST DIVISADERO ST HAYES ST DIVISADERO ST POST ST IRVING ST MCALLISTER ST	GOLDEN GATE AVE LEAVENWORTH ST FELL ST COLE ST TURK ST GOUGH ST GROVE ST LAGUNA ST 05TH AVE HYDE ST	05 05 05 05 05 05 05 05 05

500 LARKIN ST Address	LARKIN ST	TURK ST	05
1640 STEINER ST Address	STEINER ST	GEARY BLVD	05
1114 MARKET ST Address	MARKET ST	JONES ST	05
CHARLES J BRENHAM: 07TH ST \ MARKET ST - MCALLISTER ST Roadway	CHARLES J BRENHAM PL	07TH ST\MARKET ST	05
57 TAYLOR ST Address	TAYLOR ST	06TH ST\GOLDEN GATE AVE\MARKET ST	05
101 GROVE ST Address	GROVE ST	DR CARLTON B GOODLETT PL\POLK ST	05
201 ELLIS ST Address	ELLIS ST	MASON ST	05
1001 EDDY ST Address	EDDY ST	GOUGH ST	05
628 ELLIS ST Address	ELLIS ST	HYDE ST	05
185 FRANKLIN ST Address	FRANKLIN ST	HICKORY ST	05
320 OCTAVIA ST Address	OCTAVIA ST	OAK ST	05
1450 POST ST Address	POST ST	GOUGH ST	05
455 GOLDEN GATE AVE Address	GOLDEN GATE AVE	LARKIN ST	05
1699 POST ST Address	POST ST	LAGUNA ST	05
301 VAN NESS AVE Address	VAN NESS AVE	GROVE ST	05
231 FRANKLIN ST Address	FRANKLIN ST	LINDEN ST	05
2000 ELLIS ST Address	ELLIS ST	DIVISADERO ST	05
450 OFARRELL ST Address	OFARRELL ST	SHANNON ST	05
·	GROVE ST	LYON ST	05
1672 GROVE ST Address			
146 CENTRAL AVE Address	CENTRAL AVE	HAIGHT ST	05 05
142 CENTRAL AVE Address	CENTRAL AVE	HAIGHT ST	05 05
1921 FILLMORE ST Address	FILLMORE ST PAGE ST	WILMOT ST	05 05
1424 PAGE ST Address		CENTRAL AVE	
400 POLK ST Address	POLK ST	DR CARLTON B GOODLETT PL \ MCALLISTER ST	05
301 SCOTT ST Address	SCOTT ST	PAGE ST	05
1776 SUTTER ST Address	SUTTER ST	LAGUNA ST	05
666 ELLIS ST Address	ELLIS ST	HYDE ST	05
1301 FILLMORE ST Address	FILLMORE ST	EDDY ST	05
545 OAK ST Address	OAK ST	BUCHANAN ST	05
861 DIVISADERO ST Address	DIVISADERO ST	FULTON ST	05
927 DIVISADERO ST Address	DIVISADERO ST	MCALLISTER ST	05
135 BUCHANAN ST Address	BUCHANAN ST	HERMANN ST	05
1482 PAGE ST Address	PAGE ST	CENTRAL AVE	05
940 HAYES ST Address	HAYES ST	FILLMORE ST	05
100 GROVE ST Address	GROVE ST	DR CARLTON B GOODLETT PL \ POLK ST	05
498 HAYES ST Address	HAYES ST	GOUGH ST	05
201 LINDEN ST Address	LINDEN ST	FRANKLIN ST	05
1330 FILLMORE ST Address	FILLMORE ST	EDDY ST	05
1101 LAGUNA ST Address		TURK ST	05
664 LARKIN ST Address	LARKIN ST	WILLOW ST	05
1455 FILLMORE ST Address	FILLMORE ST	ELLIS ST	05
1825 POST ST Address	POST ST	WEBSTER ST	05
835 OFARRELL ST Address	OFARRELL ST	LARKIN ST	05
1698 FELL ST Address	FELL ST	CENTRAL AVE	05
500 GROVE ST Address	GROVE ST	OCTAVIA ST	05
300 LARKIN ST Address	LARKIN ST	MCALLISTER ST	05
2198 FELL ST Address	FELL ST	SHRADER ST	05
500 STANYAN ST Address	STANYAN ST	HAYES ST	05
GROVE ST / STEINER ST Roadway	GROVE ST	STEINER ST	05
GROVE ST / SCOTT ST Roadway	GROVE ST	SCOTTST	05
1626 HAYES ST Address	HAYES ST	LYON ST	05
1235 FELL ST Address	FELL ST	DIVISADERO ST	05
1709 OAK ST Address	OAK ST	ASHBURY ST	05
599 DIVISADERO ST Address	DIVISADERO ST	FELL ST	05
155 FULTON ST Address	FULTON ST	HYDE ST \ UNITED NATIONS PLZ	05
1700 ELLIS ST Address	ELLIS ST	STEINER ST	05
1101 VAN NESS AVE Address	VAN NESS AVE	GEARY BLVD \ GEARY ST	05
17 CHARLES J BRENHAM PL Address	CHARLES J BRENHAM PL	07TH ST \ MARKET ST	05
1700 ELLIS ST Address	ELLIS ST	STEINER ST	05
793 DIVISADERO ST Address	DIVISADERO ST	GROVE ST	05
489 HAYES ST Address	HAYES ST	GOUGH ST	05
1101 GEARY BLVD Address	GEARY BLVD	GEARY ST \ VAN NESS AVE	05
EDDY ST / HYDE ST Roadway	EDDY ST	HYDE ST	05
455 GOLDEN GATE AVE Address	GOLDEN GATE AVE	LARKIN ST	05
330 ELLIS ST Address	ELLIS ST	TAYLOR ST	05
900 VAN NESS AVE Address	VAN NESS AVE	ELLIS ST	05
1 DR CARLTON B GOODLETT PL Address	DR CARLTON B GOODLETT PL	GROVE ST \ POLK ST	05
1560 FILLMORE ST Address	FILLMORE ST	OFARRELL ST	05
1	<u> </u>		ļ

785 GOLDEN GATE AVE Address	GOLDEN GATE AVE	EDANIZINI CT	O.F.
·	OFARRELL ST	FRANKLIN ST LARKIN ST	05 05
820 OFARRELL ST Address 888 OFARRELL ST Address	OFARRELL ST	LARKIN ST	05
310 HAIGHT ST Address	HAIGHT ST	BUCHANAN ST	05
471 ELLIS ST Address	ELLIS ST	JONES ST	05
1005 VAN NESS AVE Virtual Address	VAN NESS AVE	OFARRELL ST	05
718 LONG BRIDGE ST Address	LONG BRIDGE ST	CORINNE WOODS WAY	06
375 11TH ST Address	11TH ST	FOLSOM ST	06
1111 MARKET ST Address	MARKET ST	07TH ST \ CHARLES J BRENHAM PL	06
1412 MARKET ST Address	MARKET ST	10TH ST \ FELL ST \ POLK ST	06
OTIS ST: 12TH ST \ MISSION ST \ S - BRADY ST Roadway	OTIS ST	12TH ST \ MISSION ST \ SOUTH VAN NESS AVE	06
			06
COLUMBIA SQUARE ST / FOLSOM ST Roadway MISSION ST: 03RD ST - YERBA BUENA LN Roadway	COLUMBIA SQUARE ST	FOLSOM ST	06
	MISSION ST	03RD ST	
229 09TH ST Address	09TH ST	HOWARD ST	06
991 MARKET ST Address	MARKET ST	MASON ST \ TURK ST	06
1480 MARKET ST Address	MARKET ST	10TH ST \ FELL ST \ POLK ST	06
656 NATOMA ST Address	NATOMA ST	07TH ST	06
30 OTIS ST Address	OTIS ST	12TH ST \ MISSION ST \ SOUTH VAN NESS AVE	06
38 OTIS ST Address	OTIS ST	12TH ST \ MISSION ST \ SOUTH VAN NESS AVE	06
10 04TH ST Address	04TH ST	ELLIS ST \ MARKET ST \ STOCKTON ST	06
250 04TH ST Address	04TH ST	HOWARD ST	06
74 NEW MONTGOMERY ST Address	NEW MONTGOMERY ST	JESSIE ST	06
1118 HARRISON ST Address	HARRISON ST	I-80 W ON RAMP	06
1298 MARKET ST Address	MARKET ST	08TH ST \ GROVE ST \ HYDE ST	06
303 02ND ST Address	02ND ST	FOLSOM ST	06
1067 MARKET ST Address	MARKET ST	06TH ST \ GOLDEN GATE AVE \ TAYLOR ST	06
601 BRANNAN ST Address	BRANNAN ST	05TH ST	06
1475 MISSION ST Address	MISSION ST	10TH ST	06
30 BEALE ST Address	BEALE ST	DAVIS ST \ MARKET ST \ PINE ST	06
34 VAN NESS AVE Address	VAN NESS AVE	MARKET ST \ SOUTH VAN NESS AVE	06
611 MINNA ST Address	MINNA ST	07TH ST	06
117 MISSION ST Address	MISSION ST	SPEAR ST	06
650 TOWNSEND ST Address	TOWNSEND ST	07TH ST	06
90 07TH ST Address	07TH ST	ODD FELLOWS WAY \ STEVENSON ST	06
MISSION ST: MAIN ST - BEALE ST Roadway	MISSION ST	MAIN ST	06
08TH ST: MINNA ST - NATOMA ST Roadway	08TH ST	MINNA ST	06
810 MISSION ST Address	MISSION ST	04TH ST	06
1429 MARKET ST Address	MARKET ST	10TH ST \ FELL ST \ POLK ST	06
766 NATOMA ST I Address	NATOMA ST	08TH ST	06
766 NATOMA ST Address			
1051 FOLSOM ST Address	FOLSOM ST	COLUMBIA SQUARE ST	06
·	FOLSOM ST SHERIDAN ST	COLUMBIA SQUARE ST 09TH ST	06 06
1051 FOLSOM ST Address			
1051 FOLSOM ST Address 83 SHERIDAN ST Address	SHERIDAN ST	09TH ST	06
1051 FOLSOM ST Address 83 SHERIDAN ST Address 435 TEHAMA ST Address	SHERIDAN ST TEHAMA ST	09TH ST 05TH ST	06 06
1051 FOLSOM ST Address 83 SHERIDAN ST Address 435 TEHAMA ST Address 1101 HOWARD ST Address	SHERIDAN ST TEHAMA ST HOWARD ST	09TH ST 05TH ST 07TH ST	06 06 06
1051 FOLSOM ST Address 83 SHERIDAN ST Address 435 TEHAMA ST Address 1101 HOWARD ST Address 654 NATOMA ST Address	SHERIDAN ST TEHAMA ST HOWARD ST NATOMA ST	09TH ST 05TH ST 07TH ST	06 06 06
1051 FOLSOM ST Address 83 SHERIDAN ST Address 435 TEHAMA ST Address 1101 HOWARD ST Address 654 NATOMA ST Address 33 GOUGH ST Address	SHERIDAN ST TEHAMA ST HOWARD ST NATOMA ST GOUGH ST	09TH ST 05TH ST 07TH ST 07TH ST MCCOPPIN ST \ OTIS ST	06 06 06 06 06
1051 FOLSOM ST Address 83 SHERIDAN ST Address 435 TEHAMA ST Address 1101 HOWARD ST Address 654 NATOMA ST Address 33 GOUGH ST Address 03RD ST: CHANNEL ST - LONG BRIDGE VARA Roadway	SHERIDAN ST TEHAMA ST HOWARD ST NATOMA ST GOUGH ST 03RD ST	09TH ST 05TH ST 07TH ST 07TH ST MCCOPPIN ST \ OTIS ST CHANNEL ST	06 06 06 06 06
1051 FOLSOM ST Address 83 SHERIDAN ST Address 435 TEHAMA ST Address 1101 HOWARD ST Address 654 NATOMA ST Address 33 GOUGH ST Address 03RD ST: CHANNEL ST - LONG BRIDGE VARA Roadway 20 08TH ST Address	SHERIDAN ST TEHAMA ST HOWARD ST NATOMA ST GOUGH ST 03RD ST	09TH ST 05TH ST 07TH ST 07TH ST CHANNEL ST GROVE ST \ HYDE ST \ MARKET ST	06 06 06 06 06 06
1051 FOLSOM ST Address 83 SHERIDAN ST Address 435 TEHAMA ST Address 1101 HOWARD ST Address 654 NATOMA ST Address 33 GOUGH ST Address 03RD ST: CHANNEL ST - LONG BRIDGE VARA Roadway 20 08TH ST Address 25 07TH ST Address	SHERIDAN ST TEHAMA ST HOWARD ST NATOMA ST GOUGH ST 03RD ST 08TH ST	09TH ST 05TH ST 07TH ST 07TH ST MCCOPPIN ST \ OTIS ST CHANNEL ST GROVE ST \ HYDE ST \ MARKET ST CHARLES J BRENHAM PL \ MARKET ST	06 06 06 06 06 06 06
1051 FOLSOM ST Address 83 SHERIDAN ST Address 435 TEHAMA ST Address 1101 HOWARD ST Address 654 NATOMA ST Address 33 GOUGH ST Address 03RD ST: CHANNEL ST - LONG BRIDGE VARA Roadway 20 08TH ST Address 25 07TH ST Address 343 LANGTON ST Address	SHERIDAN ST TEHAMA ST HOWARD ST NATOMA ST GOUGH ST 03RD ST 08TH ST 07TH ST LANGTON ST	09TH ST 05TH ST 07TH ST 07TH ST MCCOPPIN ST \ OTIS ST CHANNEL ST GROVE ST \ HYDE ST \ MARKET ST CHARLES J BRENHAM PL \ MARKET ST BRYANT ST	06 06 06 06 06 06 06 06
1051 FOLSOM ST Address 83 SHERIDAN ST Address 435 TEHAMA ST Address 1101 HOWARD ST Address 654 NATOMA ST Address 33 GOUGH ST Address 03RD ST: CHANNEL ST - LONG BRIDGE VARA Roadway 20 08TH ST Address 25 07TH ST Address 343 LANGTON ST Address 555 09TH ST Address	SHERIDAN ST TEHAMA ST HOWARD ST NATOMA ST GOUGH ST 03RD ST 08TH ST 07TH ST LANGTON ST	09TH ST 05TH ST 07TH ST 07TH ST MCCOPPIN ST \ OTIS ST CHANNEL ST GROVE ST \ HYDE ST \ MARKET ST CHARLES J BRENHAM PL \ MARKET ST BRYANT ST BRYANT ST \ HWY 101 N OFF RAMP	06 06 06 06 06 06 06 06
1051 FOLSOM ST Address 83 SHERIDAN ST Address 435 TEHAMA ST Address 1101 HOWARD ST Address 654 NATOMA ST Address 33 GOUGH ST Address 03RD ST: CHANNEL ST - LONG BRIDGE VARA Roadway 20 08TH ST Address 25 07TH ST Address 343 LANGTON ST Address 555 09TH ST Address 630 08TH ST Address	SHERIDAN ST TEHAMA ST HOWARD ST NATOMA ST GOUGH ST 03RD ST 08TH ST 07TH ST LANGTON ST 09TH ST	09TH ST 05TH ST 07TH ST 07TH ST MCCOPPIN ST \ OTIS ST CHANNEL ST GROVE ST \ HYDE ST \ MARKET ST CHARLES J BRENHAM PL \ MARKET ST BRYANT ST BRYANT ST \ HWY 101 N OFF RAMP BRANNAN ST	06 06 06 06 06 06 06 06 06
1051 FOLSOM ST Address 83 SHERIDAN ST Address 435 TEHAMA ST Address 1101 HOWARD ST Address 654 NATOMA ST Address 33 GOUGH ST Address 03RD ST: CHANNEL ST - LONG BRIDGE VARA Roadway 20 08TH ST Address 25 07TH ST Address 343 LANGTON ST Address 555 09TH ST Address 630 08TH ST Address 23 RAUSCH ST Address	SHERIDAN ST TEHAMA ST HOWARD ST NATOMA ST GOUGH ST 03RD ST 08TH ST 07TH ST LANGTON ST 09TH ST 08TH ST RAUSCH ST	09TH ST 05TH ST 07TH ST 07TH ST MCCOPPIN ST \ OTIS ST CHANNEL ST GROVE ST \ HYDE ST \ MARKET ST CHARLES J BRENHAM PL \ MARKET ST BRYANT ST BRYANT ST \ HWY 101 N OFF RAMP BRANNAN ST HOWARD ST	06 06 06 06 06 06 06 06 06 06
1051 FOLSOM ST Address 83 SHERIDAN ST Address 435 TEHAMA ST Address 1101 HOWARD ST Address 654 NATOMA ST Address 33 GOUGH ST Address 03RD ST: CHANNEL ST - LONG BRIDGE VARA Roadway 20 08TH ST Address 25 07TH ST Address 343 LANGTON ST Address 555 09TH ST Address 630 08TH ST Address 23 RAUSCH ST Address 346 01ST ST Address MISSION BAY BLVD: BRIDGEVIEW WAY \ VARA ST - 03RD ST Roadway	SHERIDAN ST TEHAMA ST HOWARD ST NATOMA ST GOUGH ST 03RD ST 08TH ST 07TH ST LANGTON ST 09TH ST 08TH ST 08TH ST	09TH ST 05TH ST 07TH ST 07TH ST MCCOPPIN ST \ OTIS ST CHANNEL ST GROVE ST \ HYDE ST \ MARKET ST CHARLES J BRENHAM PL \ MARKET ST BRYANT ST BRYANT ST \ HWY 101 N OFF RAMP BRANNAN ST HOWARD ST GUY PL	06 06 06 06 06 06 06 06 06 06 06
1051 FOLSOM ST Address 83 SHERIDAN ST Address 435 TEHAMA ST Address 1101 HOWARD ST Address 654 NATOMA ST Address 33 GOUGH ST Address 03RD ST: CHANNEL ST - LONG BRIDGE VARA Roadway 20 08TH ST Address 25 07TH ST Address 343 LANGTON ST Address 555 09TH ST Address 630 08TH ST Address 23 RAUSCH ST Address 346 01ST ST Address	SHERIDAN ST TEHAMA ST HOWARD ST NATOMA ST GOUGH ST 03RD ST 08TH ST 07TH ST LANGTON ST 09TH ST 08TH ST 08TH ST 01ST ST MISSION BAY BLVD	09TH ST 05TH ST 07TH ST 07TH ST MCCOPPIN ST \ OTIS ST CHANNEL ST GROVE ST \ HYDE ST \ MARKET ST CHARLES J BRENHAM PL \ MARKET ST BRYANT ST BRYANT ST \ HWY 101 N OFF RAMP BRANNAN ST HOWARD ST GUY PL BRIDGEVIEW WAY \ VARA ST 06TH ST	06 06 06 06 06 06 06 06 06 06 06
1051 FOLSOM ST Address 83 SHERIDAN ST Address 435 TEHAMA ST Address 1101 HOWARD ST Address 654 NATOMA ST Address 33 GOUGH ST Address 03RD ST: CHANNEL ST - LONG BRIDGE VARA Roadway 20 08TH ST Address 25 07TH ST Address 343 LANGTON ST Address 555 09TH ST Address 630 08TH ST Address 23 RAUSCH ST Address 346 01ST ST Address MISSION BAY BLVD: BRIDGEVIEW WAY \ VARA ST - 03RD ST Roadway 1000 HARRISON ST Address	SHERIDAN ST TEHAMA ST HOWARD ST NATOMA ST GOUGH ST 03RD ST 08TH ST 07TH ST LANGTON ST 09TH ST 08TH ST RAUSCH ST 01ST ST MISSION BAY BLVD HARRISON ST	09TH ST 05TH ST 07TH ST 07TH ST MCCOPPIN ST \ OTIS ST CHANNEL ST GROVE ST \ HYDE ST \ MARKET ST CHARLES J BRENHAM PL \ MARKET ST BRYANT ST BRYANT ST BRYANT ST \ HWY 101 N OFF RAMP BRANNAN ST HOWARD ST GUY PL BRIDGEVIEW WAY \ VARA ST	06 06 06 06 06 06 06 06 06 06 06 06
1051 FOLSOM ST Address 83 SHERIDAN ST Address 435 TEHAMA ST Address 1101 HOWARD ST Address 654 NATOMA ST Address 33 GOUGH ST Address 03RD ST: CHANNEL ST - LONG BRIDGE VARA Roadway 20 08TH ST Address 25 07TH ST Address 343 LANGTON ST Address 555 09TH ST Address 630 08TH ST Address 630 08TH ST Address 23 RAUSCH ST Address 346 01ST ST Address MISSION BAY BLVD: BRIDGEVIEW WAY \ VARA ST - 03RD ST Roadway 1000 HARRISON ST Address	SHERIDAN ST TEHAMA ST HOWARD ST NATOMA ST GOUGH ST 03RD ST 08TH ST 07TH ST LANGTON ST 09TH ST 08TH ST RAUSCH ST 01ST ST MISSION BAY BLVD HARRISON ST	09TH ST 05TH ST 07TH ST 07TH ST MCCOPPIN ST \ OTIS ST CHANNEL ST GROVE ST \ HYDE ST \ MARKET ST CHARLES J BRENHAM PL \ MARKET ST BRYANT ST BRYANT ST BRYANT ST \ HWY 101 N OFF RAMP BRANNAN ST HOWARD ST GUY PL BRIDGEVIEW WAY \ VARA ST 06TH ST \ \ 1-80 W OFF RAMP	06 06 06 06 06 06 06 06 06 06 06 06 06
1051 FOLSOM ST Address 83 SHERIDAN ST Address 435 TEHAMA ST Address 1101 HOWARD ST Address 654 NATOMA ST Address 33 GOUGH ST Address 03RD ST: CHANNEL ST - LONG BRIDGE VARA Roadway 20 08TH ST Address 25 07TH ST Address 343 LANGTON ST Address 555 09TH ST Address 630 08TH ST Address 630 08TH ST Address 49 SOUTH VAN NESS AVE Address 910 HARRISON ST Address	SHERIDAN ST TEHAMA ST HOWARD ST NATOMA ST GOUGH ST 03RD ST 08TH ST 07TH ST LANGTON ST 09TH ST 08TH ST RAUSCH ST 01ST ST MISSION BAY BLVD HARRISON ST HARRISON ST SOUTH VAN NESS AVE	09TH ST 05TH ST 07TH ST 07TH ST MCCOPPIN ST \ OTIS ST CHANNEL ST GROVE ST \ HYDE ST \ MARKET ST CHARLES J BRENHAM PL \ MARKET ST BRYANT ST BRYANT ST \ HWY 101 N OFF RAMP BRANNAN ST HOWARD ST GUY PL BRIDGEVIEW WAY \ VARA ST 06TH ST 05TH ST \ I-80 W OFF RAMP MARKET ST \ VAN NESS AVE MISSION ST	06 06 06 06 06 06 06 06 06 06 06 06 06 0
1051 FOLSOM ST Address 83 SHERIDAN ST Address 435 TEHAMA ST Address 1101 HOWARD ST Address 654 NATOMA ST Address 038 GOUGH ST Address 03RD ST: CHANNEL ST - LONG BRIDGE VARA Roadway 20 08TH ST Address 25 07TH ST Address 343 LANGTON ST Address 555 09TH ST Address 630 08TH ST Address 630 08TH ST Address 23 RAUSCH ST Address 49 SOUTH VAN NESS AVE Address 49 SOUTH VAN NESS AVE Address 1128 MARKET ST Address	SHERIDAN ST TEHAMA ST HOWARD ST NATOMA ST GOUGH ST 03RD ST 08TH ST 07TH ST LANGTON ST 09TH ST RAUSCH ST 01ST ST MISSION BAY BLVD HARRISON ST HARRISON ST SOUTH VAN NESS AVE 10TH ST MARKET ST	09TH ST 05TH ST 07TH ST 07TH ST MCCOPPIN ST \ OTIS ST CHANNEL ST GROVE ST \ HYDE ST \ MARKET ST CHARLES J BRENHAM PL \ MARKET ST BRYANT ST BRYANT ST \ HWY 101 N OFF RAMP BRANNAN ST HOWARD ST GUY PL BRIDGEVIEW WAY \ VARA ST 05TH ST \ 1-80 W OFF RAMP MARKET ST \ VAN NESS AVE MISSION ST 07TH ST \ CHARLES J BRENHAM PL	06 06 06 06 06 06 06 06 06 06 06 06 06 0
1051 FOLSOM ST Address 83 SHERIDAN ST Address 435 TEHAMA ST Address 1101 HOWARD ST Address 654 NATOMA ST Address 33 GOUGH ST Address 03RD ST: CHANNEL ST - LONG BRIDGE VARA Roadway 20 08TH ST Address 25 07TH ST Address 343 LANGTON ST Address 555 09TH ST Address 630 08TH ST Address 23 RAUSCH ST Address 346 01ST ST Address MISSION BAY BLVD: BRIDGEVIEW WAY \ VARA ST - 03RD ST Roadway 1000 HARRISON ST Address 910 HARRISON ST Address 49 SOUTH VAN NESS AVE Address 128 10TH ST Address 1128 MARKET ST Address 555 POLK ST Address	SHERIDAN ST TEHAMA ST HOWARD ST NATOMA ST GOUGH ST 03RD ST 08TH ST 07TH ST LANGTON ST 09TH ST 08TH ST RAUSCH ST 01ST ST MISSION BAY BLVD HARRISON ST HARRISON ST SOUTH VAN NESS AVE 10TH ST POLK ST	09TH ST 05TH ST 07TH ST 07TH ST MCCOPPIN ST \ OTIS ST CHANNEL ST GROVE ST \ HYDE ST \ MARKET ST CHARLES J BRENHAM PL \ MARKET ST BRYANT ST BRYANT ST \ HWY 101 N OFF RAMP BRANNAN ST HOWARD ST GUY PL BRIDGEVIEW WAY \ VARA ST 05TH ST \ I-80 W OFF RAMP MARKET ST \ VAN NESS AVE MISSION ST 07TH ST \ CHARLES J BRENHAM PL ELM ST	06 06 06 06 06 06 06 06 06 06 06 06 06 0
1051 FOLSOM ST Address 83 SHERIDAN ST Address 435 TEHAMA ST Address 1101 HOWARD ST Address 654 NATOMA ST Address 33 GOUGH ST Address 03RD ST: CHANNEL ST - LONG BRIDGE VARA Roadway 20 08TH ST Address 25 07TH ST Address 343 LANGTON ST Address 555 09TH ST Address 630 08TH ST Address 23 RAUSCH ST Address 346 01ST ST Address MISSION BAY BLVD: BRIDGEVIEW WAY \ VARA ST - 03RD ST Roadway 1000 HARRISON ST Address 910 HARRISON ST Address 49 SOUTH VAN NESS AVE Address 128 10TH ST Address 1128 MARKET ST Address 1128 MARKET ST Address 114 07TH ST Address	SHERIDAN ST TEHAMA ST HOWARD ST NATOMA ST GOUGH ST 03RD ST 08TH ST 07TH ST LANGTON ST 09TH ST 08TH ST MISSION BAY BLVD HARRISON ST HARRISON ST SOUTH VAN NESS AVE 10TH ST POLK ST 07TH ST	09TH ST 05TH ST 07TH ST 07TH ST MCCOPPIN ST\OTIS ST CHANNEL ST GROVE ST\HYDE ST\MARKET ST CHARLES J BRENHAM PL\MARKET ST BRYANT ST BRYANT ST BRYANT ST\HWY 101 N OFF RAMP BRANNAN ST HOWARD ST GUY PL BRIDGEVIEW WAY\VARA ST 05TH ST\I-80 W OFF RAMP MARKET ST\VAN NESS AVE MISSION ST 07TH ST\CHARLES J BRENHAM PL ELM ST MISSION ST	06 06 06 06 06 06 06 06 06 06 06 06 06 0
1051 FOLSOM ST Address 83 SHERIDAN ST Address 435 TEHAMA ST Address 1101 HOWARD ST Address 654 NATOMA ST Address 33 GOUGH ST Address 03RD ST: CHANNEL ST - LONG BRIDGE VARA Roadway 20 08TH ST Address 25 07TH ST Address 343 LANGTON ST Address 555 09TH ST Address 630 08TH ST Address 23 RAUSCH ST Address 23 RAUSCH ST Address 346 01ST ST Address MISSION BAY BLVD: BRIDGEVIEW WAY \ VARA ST - 03RD ST Roadway 1000 HARRISON ST Address 910 HARRISON ST Address 49 SOUTH VAN NESS AVE Address 128 10TH ST Address 1128 MARKET ST Address 1128 MARKET ST Address 555 POLK ST Address 114 07TH ST Address 88 SPEAR ST Address	SHERIDAN ST TEHAMA ST HOWARD ST NATOMA ST GOUGH ST 03RD ST 08TH ST 07TH ST LANGTON ST 09TH ST 08TH ST MISSION BAY BLVD HARRISON ST HARRISON ST SOUTH VAN NESS AVE 10TH ST POLK ST 07TH ST SPEAR ST	09TH ST 05TH ST 07TH ST 07TH ST MCCOPPIN ST\OTIS ST CHANNEL ST GROVE ST\HYDE ST\MARKET ST CHARLES J BRENHAM PL\MARKET ST BRYANT ST BRYANT ST BRYANT ST\HWY 101 N OFF RAMP BRANNAN ST HOWARD ST GUY PL BRIDGEVIEW WAY\VARA ST 06TH ST 05TH ST\I-80 W OFF RAMP MARKET ST\VAN NESS AVE MISSION ST 07TH ST\CHARLES J BRENHAM PL ELM ST MISSION ST MARKET ST	06 06 06 06 06 06 06 06 06 06 06 06 06 0
1051 FOLSOM ST Address 83 SHERIDAN ST Address 435 TEHAMA ST Address 1101 HOWARD ST Address 654 NATOMA ST Address 33 GOUGH ST Address 03RD ST: CHANNEL ST - LONG BRIDGE VARA Roadway 20 08TH ST Address 25 07TH ST Address 343 LANGTON ST Address 555 09TH ST Address 630 08TH ST Address 23 RAUSCH ST Address 346 01ST ST Address MISSION BAY BLVD: BRIDGEVIEW WAY \ VARA ST - 03RD ST Roadway 1000 HARRISON ST Address 910 HARRISON ST Address 49 SOUTH VAN NESS AVE Address 128 10TH ST Address 1128 MARKET ST Address 1128 MARKET ST Address 114 07TH ST Address 88 SPEAR ST Address 200 KING ST Address	SHERIDAN ST TEHAMA ST HOWARD ST NATOMA ST GOUGH ST 03RD ST 08TH ST 07TH ST LANGTON ST 09TH ST 08TH ST MISSION BAY BLVD HARRISON ST HARRISON ST SOUTH VAN NESS AVE 10TH ST POLK ST 07TH ST SPEAR ST KING ST	09TH ST 05TH ST 07TH ST 07TH ST MCCOPPIN ST\OTIS ST CHANNEL ST GROVE ST\HYDE ST\MARKET ST CHARLES J BRENHAM PL\MARKET ST BRYANT ST BRYANT ST BRYANT ST\HWY 101 N OFF RAMP BRANNAN ST HOWARD ST GUY PL BRIDGEVIEW WAY\VARA ST 06TH ST 05TH ST\I-80 W OFF RAMP MARKET ST\VAN NESS AVE MISSION ST 07TH ST\CHARLES J BRENHAM PL ELM ST MISSION ST MARKET ST 03RD ST	06 06 06 06 06 06 06 06 06 06 06 06 06 0
1051 FOLSOM ST Address 83 SHERIDAN ST Address 435 TEHAMA ST Address 1101 HOWARD ST Address 654 NATOMA ST Address 33 GOUGH ST Address 03RD ST: CHANNEL ST - LONG BRIDGE VARA Roadway 20 08TH ST Address 25 07TH ST Address 343 LANGTON ST Address 555 09TH ST Address 630 08TH ST Address 23 RAUSCH ST Address 346 01ST ST Address MISSION BAY BLVD: BRIDGEVIEW WAY \ VARA ST - 03RD ST Roadway 1000 HARRISON ST Address 49 SOUTH VAN NESS AVE Address 1128 10TH ST Address 1128 MARKET ST Address 114 07TH ST Address 88 SPEAR ST Address 200 KING ST Address 200 KING ST Address 1023 MISSION ST Address	SHERIDAN ST TEHAMA ST HOWARD ST NATOMA ST GOUGH ST 03RD ST 08TH ST 07TH ST LANGTON ST 09TH ST 08TH ST RAUSCH ST 01ST ST MISSION BAY BLVD HARRISON ST HARRISON ST SOUTH VAN NESS AVE 10TH ST POLK ST 07TH ST SPEAR ST KING ST	09TH ST 05TH ST 07TH ST 07TH ST MCCOPPIN ST \ OTIS ST CHANNEL ST GROVE ST \ HYDE ST \ MARKET ST CHARLES J BRENHAM PL \ MARKET ST BRYANT ST BRYANT ST \ HWY 101 N OFF RAMP BRANNAN ST HOWARD ST GUY PL BRIDGEVIEW WAY \ VARA ST 06TH ST 05TH ST \ \ 1-80 W OFF RAMP MARKET ST \ VAN NESS AVE MISSION ST 07TH ST \ CHARLES J BRENHAM PL ELM ST MARKET ST 03RD ST 06TH ST	06 06 06 06 06 06 06 06 06 06 06 06 06 0
1051 FOLSOM ST Address 83 SHERIDAN ST Address 435 TEHAMA ST Address 1101 HOWARD ST Address 654 NATOMA ST Address 33 GOUGH ST Address 03RD ST: CHANNEL ST - LONG BRIDGE VARA Roadway 20 08TH ST Address 25 07TH ST Address 343 LANGTON ST Address 555 09TH ST Address 630 08TH ST Address 630 08TH ST Address 23 RAUSCH ST Address MISSION BAY BLVD: BRIDGEVIEW WAY \ VARA ST - 03RD ST Roadway 1000 HARRISON ST Address 910 HARRISON ST Address 49 SOUTH VAN NESS AVE Address 1128 10TH ST Address 1128 MARKET ST Address 114 07TH ST Address 88 SPEAR ST Address 200 KING ST Address 1023 MISSION ST Address 1023 MISSION ST Address 1023 MISSION ST Address 1023 MISSION ST Address	SHERIDAN ST TEHAMA ST HOWARD ST NATOMA ST GOUGH ST 03RD ST 08TH ST 07TH ST LANGTON ST 09TH ST 08TH ST 08TH ST NATOMA ST O9TH ST NOST NOST NOST NOST HARRISON ST HARRISON ST SOUTH VAN NESS AVE 10TH ST MARKET ST POLK ST 07TH ST SPEAR ST KING ST MISSION ST LANGTON ST	09TH ST 05TH ST 07TH ST 07TH ST MCCOPPIN ST \ OTIS ST CHANNEL ST GROVE ST \ HYDE ST \ MARKET ST CHARLES J BRENHAM PL \ MARKET ST BRYANT ST BRYANT ST BRYANT ST \ HWY 101 N OFF RAMP BRANNAN ST HOWARD ST GUY PL BRIDGEVIEW WAY \ VARA ST 06TH ST 05TH ST \ 1-80 W OFF RAMP MARKET ST \ VAN NESS AVE MISSION ST 07TH ST \ CHARLES J BRENHAM PL ELM ST MISSION ST MARKET ST 03RD ST 06TH ST 06TH ST 03RD ST	06 06 06 06 06 06 06 06 06 06 06 06 06 0
1051 FOLSOM ST Address 83 SHERIDAN ST Address 435 TEHAMA ST Address 1101 HOWARD ST Address 654 NATOMA ST Address 33 GOUGH ST Address 03RD ST: CHANNEL ST - LONG BRIDGE VARA Roadway 20 08TH ST Address 25 07TH ST Address 343 LANGTON ST Address 555 09TH ST Address 630 08TH ST Address 630 08TH ST Address 23 RAUSCH ST Address 49 SOUTH ST Address 910 HARRISON ST Address 910 HARRISON ST Address 49 SOUTH VAN NESS AVE Address 1128 MARKET ST Address 1128 MARKET ST Address 114 07TH ST Address 88 SPEAR ST Address 200 KING ST Address 1023 MISSION ST Address 1023 MISSION ST Address 1024 MISSION ST Address 1025 MISSION ST Address 1126 LANGTON ST Address 1127 MARKET ST Address 114 07TH ST Address 115 MARKET ST Address 115 MARKET ST Address 116 LANGTON ST Address 117 MARKET ST Address	SHERIDAN ST TEHAMA ST HOWARD ST NATOMA ST GOUGH ST 03RD ST 08TH ST 07TH ST LANGTON ST 09TH ST 08TH ST RAUSCH ST 01ST ST MISSION BAY BLVD HARRISON ST HARRISON ST SOUTH VAN NESS AVE 10TH ST POLK ST 07TH ST SPEAR ST KING ST MISSION ST LANGTON ST LANGTON ST	09TH ST 05TH ST 07TH ST 07TH ST MCCOPPIN ST \ OTIS ST CHANNEL ST GROVE ST \ HYDE ST \ MARKET ST CHARLES J BRENHAM PL \ MARKET ST BRYANT ST BRYANT ST BRYANT ST \ HWY 101 N OFF RAMP BRANNAN ST HOWARD ST GUY PL BRIDGEVIEW WAY \ VARA ST 05TH ST \ 1-80 W OFF RAMP MARKET ST \ VAN NESS AVE MISSION ST 07TH ST \ CHARLES J BRENHAM PL ELM ST MISSION ST 03RD ST 06TH ST 06TH ST 05RD ST 06TH ST DECKER ALY FELL ST	06 06 06 06 06 06 06 06 06 06 06 06 06 0
1051 FOLSOM ST Address 83 SHERIDAN ST Address 435 TEHAMA ST Address 1101 HOWARD ST Address 654 NATOMA ST Address 33 GOUGH ST Address 03RD ST: CHANNEL ST - LONG BRIDGE VARA Roadway 20 08TH ST Address 25 07TH ST Address 343 LANGTON ST Address 555 09TH ST Address 630 08TH ST Address 630 08TH ST Address 23 RAUSCH ST Address MISSION BAY BLVD: BRIDGEVIEW WAY \ VARA ST - 03RD ST Roadway 1000 HARRISON ST Address 910 HARRISON ST Address 49 SOUTH VAN NESS AVE Address 1128 10TH ST Address 1128 MARKET ST Address 114 07TH ST Address 88 SPEAR ST Address 200 KING ST Address 1023 MISSION ST Address 1023 MISSION ST Address 1023 MISSION ST Address 1023 MISSION ST Address	SHERIDAN ST TEHAMA ST HOWARD ST NATOMA ST GOUGH ST 03RD ST 08TH ST 07TH ST LANGTON ST 09TH ST 08TH ST 08TH ST NATOMA ST O9TH ST NOST NOST NOST NOST HARRISON ST HARRISON ST SOUTH VAN NESS AVE 10TH ST MARKET ST POLK ST 07TH ST SPEAR ST KING ST MISSION ST LANGTON ST	09TH ST 05TH ST 07TH ST 07TH ST MCCOPPIN ST \ OTIS ST CHANNEL ST GROVE ST \ HYDE ST \ MARKET ST CHARLES J BRENHAM PL \ MARKET ST BRYANT ST BRYANT ST BRYANT ST \ HWY 101 N OFF RAMP BRANNAN ST HOWARD ST GUY PL BRIDGEVIEW WAY \ VARA ST 06TH ST 05TH ST \ 1-80 W OFF RAMP MARKET ST \ VAN NESS AVE MISSION ST 07TH ST \ CHARLES J BRENHAM PL ELM ST MISSION ST MARKET ST 03RD ST 06TH ST 06TH ST 03RD ST	06 06 06 06 06 06 06 06 06 06 06 06 06 0

	T	1	1
171 GROVE ST Address	GROVE ST	DR CARLTON B GOODLETT PL \ POLK ST	06
975 HOWARD ST Address	HOWARD ST	MARY ST	06
BEALE ST / FOLSOM ST Roadway	BEALE ST	FOLSOM ST	06
303 02ND ST Address	02ND ST	FOLSOM ST	06
532 JESSIE ST Address	JESSIE ST	06TH ST	06
1325 03RD ST Address	03RD ST	CHINA BASIN ST	06
388 BEALE ST Address	BEALE ST	FOLSOM ST	06
450 06TH ST Address	06TH ST	AHERN WAY	06
260 TOWNSEND ST Address	TOWNSEND ST	LUSK ST	06
895 HARRISON ST Address	HARRISON ST	04TH ST \ I-80 W ON RAMP	06
625 MARKET ST Address	MARKET ST	02ND ST	06
08TH ST / BRYANT ST Roadway	08TH ST	BRYANT ST	06
828 BRANNAN ST Address	BRANNAN ST	LANGTON ST	06
1400 MISSION ST Address	MISSION ST	10TH ST	06
512 BRANNAN ST Address	BRANNAN ST	04TH ST	06
8 10TH ST Address	10TH ST	FELL ST\ MARKET ST\ POLK ST	06
190 10TH ST Address	10TH ST	NATOMA ST	06
1550 HOWARD ST Address	HOWARD ST	LAFAYETTE ST	06
678 MISSION ST Address	MISSION ST	ANNIE ST	06
1400 FOLSOM ST Address	FOLSOM ST	10TH ST	06
33 FALMOUTH ST Address	FALMOUTH ST	FOLSOM ST	06
600 06TH ST Address	06TH ST	BRANNAN ST \ I-280 NORTHBOUND \ I-280 SOUTHBOUND	06
81 LANSING ST Address	LANSING ST	GUY PL	06
720 HOWARD ST Address	HOWARD ST	03RD ST	06
790 TEHAMA ST Address	TEHAMA ST	08TH ST	06
120 04TH ST Address	04TH ST	MISSION ST	06
324 12TH ST Address	12TH ST	FOLSOM ST	06
231 09TH ST Address	09TH ST	TEHAMA ST	06
45 SOUTH PARK Address	SOUTH PARK	JACK LONDON ALY	06
45 SOUTH PARK Address	SOUTH PARK	JACK LONDON ALY	06
190 10TH ST Address	10TH ST	NATOMA ST	06
1101 MARKET ST Address	MARKET ST	07TH ST \ CHARLES J BRENHAM PL	06
201 11TH ST Address	11TH ST	HOWARD ST	06
1435 FOLSOM ST Address	FOLSOM ST	10TH ST	06
201 KING ST Address		03RD ST	06
530 BRYANT ST Address	BRYANT ST	RITCH ST	06
266 04TH ST Address	04TH ST	CLEMENTINA ST	06
35 02ND ST Address	02ND ST	MARKET ST	06
1 02ND ST Address	02ND ST	MARKET ST	06
1380 HOWARD ST Address	HOWARD ST	GRACE ST	06
105 FREELON ST Address	FREELON ST	04TH ST	06
329 BRYANT ST Address	BRYANT ST	BEALE ST \ DELANCEY ST	06
808 BRANNAN ST Address	BRANNAN ST	07TH ST	06
316 CLEMENTINA ST Address	CLEMENTINA ST	04TH ST	06
1325 03RD ST Address	03RD ST	CHINA BASIN ST	06
422 11TH ST Address	11TH ST	HARRISON ST	06
1201 08TH ST Address	08TH ST	IRWIN ST \ WISCONSIN ST	06
1390 MARKET ST Address	MARKET ST	09TH ST \ LARKIN ST	06
1067 FOLSOM ST Address	FOLSOM ST	SHERMAN ST	06
135 VERMONT ST Address	VERMONT ST	ALAMEDA ST	06
1298 MARKET ST Address	MARKET ST	08TH ST \ GROVE ST \ HYDE ST	06
08TH ST / NATOMA ST Roadway	08TH ST	NATOMA ST	06
655 05TH ST Address	05TH ST	BLUXOME ST	06
326 BRYANT ST Address	BRYANT ST	BEALE ST \ DELANCEY ST	06
1280 04TH ST Address	04TH ST	MISSION ROCK ST	06
690 MARKET ST Address	MARKET ST	GEARY ST	06
171 RHODE ISLAND ST Address	RHODE ISLAND ST	ALAMEDA ST	06
1004 16TH ST Address	16TH ST	MISSOURIST	06
316 06TH ST Address	06TH ST	FOLSOM ST	06
505 MISSION BAY BLVD NORTH Address	MISSION BAY BLVD NORTH	I I I I I I I I I I I I I I I I I I I	06
		BRANNAN ST	06
689 03RD ST Address	03RD ST		^ ~
1650 03RD ST Address	03RD ST	WARRIORS WAY	06
1650 03RD ST Address 41 HALLAM ST Address	03RD ST HALLAM ST	WARRIORS WAY FOLSOM ST	06
1650 03RD ST Address 41 HALLAM ST Address 895 HARRISON ST Address	03RD ST HALLAM ST HARRISON ST	WARRIORS WAY FOLSOM ST 04TH ST \ I-80 W ON RAMP	06 06
1650 03RD ST Address 41 HALLAM ST Address 895 HARRISON ST Address 165 08TH ST Address	03RD ST HALLAM ST HARRISON ST 08TH ST	WARRIORS WAY FOLSOM ST 04TH ST \ 1-80 W ON RAMP MINNA ST	06 06 06
1650 03RD ST Address 41 HALLAM ST Address 895 HARRISON ST Address 165 08TH ST Address 75 ESSEX ST Address	03RD ST HALLAM ST HARRISON ST 08TH ST ESSEX ST	WARRIORS WAY FOLSOM ST 04TH ST \ I-80 W ON RAMP MINNA ST LANSING ST	06 06 06 06
1650 03RD ST Address 41 HALLAM ST Address 895 HARRISON ST Address 165 08TH ST Address	03RD ST HALLAM ST HARRISON ST 08TH ST	WARRIORS WAY FOLSOM ST 04TH ST \ 1-80 W ON RAMP MINNA ST	06 06 06

49 SOUTH VAN NESS AVE Address	SOUTH VAN NESS AVE	MARKET ST \ VAN NESS AVE	06
693 MISSION ST Address	MISSION ST	ANNIE ST	06
799 MARKET ST Address	1 11001014 01	YERBA BUENA LN	06
1699 03RD ST Address	03RD ST	WARRIORS WAY	06
146 FREELON ST Address	FREELON ST	04TH ST	06
360 10TH ST Address	10TH ST	SHERIDAN ST	06
780 BRYANT ST Address	BRYANT ST	MORRIS ST	06
1021 MARKET ST Address	MARKET ST	06TH ST \ GOLDEN GATE AVE \ TAYLOR ST	06
2359 15TH AVE Address	15TH AVE	SANTIAGO ST	07
321 TARAVAL ST Address	TARAVAL ST	FUNSTON AVE	07
1593 16TH AVE Address	16TH AVE	LAWTON ST	07
1754 11TH AVE Address	11TH AVE	MORAGA ST	07
1501 18TH AVE Address	18TH AVE	KIRKHAM ST	07
838 DARIEN WAY Address	DARIEN WAY	MANOR DR	07
354 LAGUNA HONDA BLVD Address	LAGUNA HONDA BLVD	PLAZA ST	07
10TH AVE: QUINTARA ST - MENDOSA AVE \ UNNAMED 03 Roadway	10TH AVE	QUINTARA ST	07
245 HERNANDEZ AVE Address	HERNANDEZ AVE	GARCIA AVE \ VASQUEZ AVE	07
1746 08TH AVE Address	08TH AVE	MORAGA ST	07
2026 17TH AVE Address	17TH AVE	PACHECO ST	07
42 FERNWOOD DR Address	FERNWOOD DR	RAVENWOOD DR \ ROSEWOOD DR	07
215 WESTGATE DR Address	WESTGATE DR	UPLAND DR	07
47 CAMBON DR Address	CAMBON DR	CARDENAS AVE	07
125 VASQUEZ AVE Address	VASQUEZ AVE	GARCIA AVE \ HERNANDEZ AVE	07
635 MIRAMAR AVE Address	MIRAMAR AVE	WILDWOOD WAY	07
70 SAN PABLO AVE Address	SAN PABLO AVE	SANTA MONICA WAY	07
95 JUNIPERO SERRA BLVD Address	JUNIPERO SERRA BLVD	SAINT FRANCIS BLVD	07
270 CASTENADA AVE Address	CASTENADA AVE	UNNAMED 036	07
270 LANSDALE AVE Address	LANSDALE AVE	ROBINHOOD DR	07
EDNA ST / MARSTON AVE Roadway	EDNA ST	MARSTON AVE	07
1901 16TH AVE Address	16TH AVE	ORTEGA ST	07
1951 OCEAN AVE Address	OCEAN AVE	INGLESIDE PATH	07
35 SAN BENITO WAY Address	SAN BENITO WAY	SAN ANSELMO AVE	07
27 SAN BENITO WAY Address	SAN BENITO WAY	SAN ANSELMO AVE	07
35 SANTA RITA AVE Address	SANTA RITA AVE	SOTELO AVE	07
155 SAN PABLO AVE Address	SAN PABLO AVE	SANTA MONICA WAY	07
117 WESTWOOD DR Address	WESTWOOD DR	WILDWOOD WAY	07
50 SAN MARCOS AVE Address	SAN MARCOS AVE	DORANTES AVE	07
195 SAINT ELMO WAY Address	SAINT ELMO WAY	EL VERANO WAY	07
1243 09TH AVE Address	09TH AVE	LINCOLN WAY	07
SERRANO DR / TAPIA DR Roadway	SERRANO DR	TAPIA DR	07
400 PARNASSUS AVE Address	PARNASSUS AVE	HILLWAY AVE	07
32 MESA AVE Address	MESA AVE	09TH AVE	07
60 MERCED AVE Address	MERCED AVE	LAGUNA HONDA BLVD	07
2390 14TH AVE Address	14TH AVE	SANTIAGO ST	07
100 YERBA BUENA AVE Address	YERBA BUENA AVE	SANTA PAULA AVE \ TERRACE WALK	07
227 SAINT CHARLES AVE Address	SAINT CHARLES AVE	ALEMANY BLVD \ PALMETTO AVE	07
112 FOERSTER ST Address	FOERSTER ST	STAPLES AVE	07
2039 15TH AVE Address	15TH AVE	MANDALAY LN \ PACHECO ST	07
96 RAVENWOOD DR Address	RAVENWOOD DR	FERNWOOD DR \ ROSEWOOD DR	07
70 RAVENWOOD DR Address	RAVENWOOD DR	FERNWOOD DR \ ROSEWOOD DR	07
130 EL VERANO WAY Address	EL VERANO WAY	MAYWOOD DR	07
1065 PACHECO ST Address	PACHECO ST	14TH AVE \ ORTEGA WAY	07
78 SAN JACINTO WAY Address	SAN JACINTO WAY	RAVENWOOD DR	07
184 MAYWOOD DR Address	MAYWOOD DR	RAVENWOOD DR	07
154 MAYWOOD DR Address	MAYWOOD DR	RAVENWOOD DR	07
158 MAYWOOD DR Address	MAYWOOD DR	RAVENWOOD DR	07
190 MAYWOOD DR Address	MAYWOOD DR	RAVENWOOD DR	07
222 MAYWOOD DR Address	MAYWOOD DR	RAVENWOOD DR	07
272 MAYWOOD DR Address	MAYWOOD DR	BRENTWOOD AVE	07
250 MAYWOOD DR Address	MAYWOOD DR	RAVENWOOD DR	07
751 TARAVAL ST Address	TARAVAL ST	17TH AVE	07
101 CONGO ST Address	CONGO ST	FLOOD AVE	07
393 SAN BENITO WAY Address	SAN BENITO WAY	UPLAND DR	07
OCEAN AVE: FAXON AVE - DORADO TER \ JULES AVE Roadway	OCEAN AVE	FAXON AVE	07
3555 ALEMANY BLVD Address	ALEMANY BLVD	BRIGHT ST	07
201 SAN BENITO WAY Address	SAN BENITO WAY	MONTEREY BLVD	07
2296 15TH AVE Address	15TH AVE	RIVERA ST	07
17 MARCELA AVE Address	MARCELA AVE	MAGELLAN AVE	07
	_		

2415 FUNSTON AVE Address FUNSTON AVE TARAVAL ST 2256 15TH AVE Address 15TH AVE RIVERA ST 2260 15TH AVE Address 15TH AVE RIVERA ST 2270 15TH AVE Address 15TH AVE RIVERA ST 2270 15TH AVE Address 15TH AVE RIVERA ST 2270 15TH AVE Address 15TH AVE RIVERA ST 2307 15TH AVE Address 15TH AVE SANTIAGO ST 2334 14TH AVE Address 14TH AVE SANTIAGO ST 249 6ENNESSEE ST Address 14TH AVE SANTIAGO ST 249 6ENNESSEE ST Address 15TH AVE Address 15TH AVE 250 FAPLES AVE Address 15TH AVE Address 15TH AVE 250 FAPLES AVE Address 15TH AVE 15TH AVE 250 FAPLES AVE Address 15TH AVE 15TH AVE 250 FALLES AVE 60TH AVE 60TH AVE 60TH AVE 250 FALLES AVE 60TH AVE 60TH AVE 60TH AVE 60TH AVE 250 FALLES AVE 60TH AVE 60TH AVE 60TH AVE 60TH AVE 250 FALLES AVE 60TH AVE	07 07 07 07 07 07 07 07 07 07 07 07 07 0
2501 15TH AVE Address 15TH AVE RIVERA ST	07 07 07 07 07 07 07 07 07 07 07 07 07 0
2270 15TH AVE Address 15TH AVE RIVERA ST 2307 15TH AVE Address 15TH AVE SANTIAGO ST 2334 14TH AVE Address 14TH AVE SANTIAGO ST 249 GENNESSEE ST Address GENNESSEE ST FLOOD AVE 249 GENNESSEE ST Address GENNESSEE ST FLOOD AVE 277 PLYMOUTH AVE ADDRESSEE ST FLOOD AVE 277 PLYMOUTH AVE 477 PLANOUTH AVE 477 PLA	07 07 07 07 07 07 07 07 07 07 07 07 07 0
2307 15TH AVE Address 15TH AVE SANTIAGO ST	07 07 07 07 07 07 07 07 07 07 07 07 07 0
2334 14TH AVE Address 14TH AVE SANTIAGO ST 249 GENNESSEE ST Address GENNESSEE ST FLOOD AVE 1271 PLYMOUTH AVE Address PLYMOUTH AVE OCEAN AVE 395 STAPLES AVE Address FOERSTER ST 15 MESA AVE Address MESA AVE O9TH AVE 91 HAZELWOOD AVE Address HAZELWOOD AVE FLOOD AVE 14TH AVE / MANDALAY LN Roadway 14TH AVE MANDALAY LN 450 PALMETTO AVE Address PALMETTO AVE VICTORIA ST 12TH AVE / FUNSTON AVE \ ROCKRIDGE DR Roadway 12TH AVE FUNSTON AVE \ ROCKRIDGE DR 14TH AVE : SANTIAGO ST - TARAVAL ST Roadway 14TH AVE SANTIAGO ST 163 MIRALOMA DR Address MIRALOMA DR BENGAL ALY 30 MIRALOMA DR Address MIRALOMA DR MARNE AVE 28 SOTELO AVE Address MIRALOMA DR BENGAL ALY 110 MIRALOMA DR Address MIRALOMA DR BENGAL ALY 25 MIRALOMA DR Address MIRALOMA DR MARNE AVE 25 MANONA ST ADDRESS MIRALOMA DR MARNE AVE 25 MARNE AVE SANTA PAULA AVE SANTA PAULA AVE 30 MERCED AVE Address SANTA PAULA AVE SANTA PAULA AVE \ SANTA	07 07 07 07 07 07 07 07 07 07 07 07 07 0
249 GENNESSEE ST Address GENNESSEE ST FLOOD AVE 1271 PLYMOUTH AVE Address PLYMOUTH AVE OCEAN AVE 395 STAPLES AVE Address STAPLES AVE FOERSTER ST 15 MESA AVE Address MESA AVE 09TH AVE 91 HAZELWOOD AVE Address HAZELWOOD AVE FLOOD AVE 14TH AVE / MANDALAY LN Roadway 14TH AVE MANDALAY LN 450 PALMETTO AVE Address PALMETTO AVE VICTORIA ST 12TH AVE / FUNSTON AVE NOCKRIDGE DR Roadway 12TH AVE FUNSTON AVE NOCKRIDGE DR 14TH AVE : SANTIAGO ST - TARAVAL ST Roadway 14TH AVE SANTIAGO ST 163 MIRALOMA DR Address MIRALOMA DR BENGAL ALY 30 MIRALOMA DR Address MIRALOMA DR MARNE AVE 28 SOTELO AVE Address SOTELO AVE SANTA RITA AVE 110 MIRALOMA DR Address MIRALOMA DR BENGAL ALY 25 MIRALOMA DR Address MIRALOMA DR MARNE AVE 250 WAWONA ST Address MIRALOMA DR MARNE AVE 250 WAWONA ST VICENTE ST 150 SANTA PAULA AVE Address SANTA PAULA AVE SANTA MONICA WAY 191 SAN ANSELMO AVE Address SANTA PAULA AVE SANTA PAULA AVE \ SANTA PAULA AVE \ TERRACE WALK 190 MERCED AVE Address MERCED AVE HERNANDEZ AVE	07 07 07 07 07 07 07 07 07 07 07 07 07 0
1271 PLYMOUTH AVE Address PLYMOUTH AVE OCEAN AVE 395 STAPLES AVE Address STAPLES AVE FOERSTER ST 15 MESA AVE Address MESA AVE 09TH AVE 91 HAZELWOOD AVE Address HAZELWOOD AVE FLOOD AVE 14TH AVE MANDALAY LN Roadway 14TH AVE MANDALAY LN FOOD AVE 14TH AVE MANDALAY LN FOOD AVE 12TH AVE FUNSTON AVE \ ROCKRIDGE DR Roadway 12TH AVE FUNSTON AVE \ ROCKRIDGE DR Roadway 12TH AVE FUNSTON AVE \ ROCKRIDGE DR ROADWay 14TH AVE SANTIAGO ST SANTIAGO ST 163 MIRALOMA DR Address MIRALOMA DR BENGAL ALY SANTIAGO ST MIRALOMA DR Address MIRALOMA DR MARNE AVE 28 SOTELO AVE Address SOTELO AVE SANTIA RITA AVE 110 MIRALOMA DR Address MIRALOMA DR BENGAL ALY 25 MIRALOMA DR Address MIRALOMA DR MARNE AVE 250 WAWONA ST Address MIRALOMA DR MARNE AVE 250 WAWONA ST Address MIRALOMA DR MARNE AVE 250 WAWONA ST Address MARNE AVE SANTA PAULA AVE SANTA MONICA WAY 191 SAN ANSELMO AVE Address SANTA PAULA AVE SANTA PAULA AVE SANTA PAULA AVE \ TERRACE WALK 190 MERCED AVE Address MERCED AVE A	07 07 07 07 07 07 07 07 07 07 07 07 07 0
STAPLES AVE Address FOERSTER ST 15 MESA AVE Address MESA AVE 09TH AVE 91 HAZELWOOD AVE Address HAZELWOOD AVE FLOOD AVE 14TH AVE / MANDALAY LN Roadway 14TH AVE MANDALAY LN 450 PALMETTO AVE Address PALMETTO AVE VICTORIA ST 12TH AVE / FUNSTON AVE \ ROCKRIDGE DR Roadway 12TH AVE FUNSTON AVE \ ROCKRIDGE DR 14TH AVE SANTIAGO ST - TARAVAL ST Roadway 14TH AVE SANTIAGO ST 163 MIRALOMA DR Address MIRALOMA DR BENGAL ALY 30 MIRALOMA DR Address MIRALOMA DR MARNE AVE 28 SOTELO AVE Address MIRALOMA DR BENGAL ALY 25 MIRALOMA DR Address MIRALOMA DR MARNE AVE 250 WAWONA ST Address MIRALOMA DR MARNE AVE 250 WAWONA ST VICENTE ST 150 SANTA PAULA AVE Address SANTA PAULA AVE SANTA MONICA WAY 191 SAN ANSELMO AVE Address SANTA PAULA AVE SANTA PAULA AVE \ TERRACE WALK 190 MERCED AVE Address MERCED AVE Address MERCED AVE 85 MERCED AVE Address MERCED AVE HERNANDEZ AVE	07 07 07 07 07 07 07 07 07 07 07 07 07 0
15 MESA AVE Address MESA AVE 09TH AVE 91 HAZELWOOD AVE Address HAZELWOOD AVE 14TH AVE / MANDALAY LN Roadway 14TH AVE MANDALAY LN 450 PALMETTO AVE Address PALMETTO AVE VICTORIA ST 12TH AVE / FUNSTON AVE \ ROCKRIDGE DR Roadway 12TH AVE FUNSTON AVE \ ROCKRIDGE DR 14TH AVE: SANTIAGO ST - TARAVAL ST Roadway 14TH AVE SANTIAGO ST 163 MIRALOMA DR Address MIRALOMA DR BENGAL ALY 30 MIRALOMA DR Address MIRALOMA DR MARNE AVE 28 SOTELO AVE Address SOTELO AVE SANTA RITA AVE 110 MIRALOMA DR Address MIRALOMA DR BENGAL ALY 25 MIRALOMA DR Address MIRALOMA DR BENGAL ALY 25 MIRALOMA DR Address MIRALOMA DR BENGAL ALY 25 MIRALOMA DR Address MIRALOMA DR MARNE AVE 250 WAWONA ST Address MIRALOMA DR MARNE AVE 250 WAWONA ST VICENTE ST 150 SANTA PAULA AVE Address SANTA PAULA AVE SANTA MONICA WAY 191 SAN ANSELMO AVE Address SANTA PAULA AVE SANTA PAULA AVE \ TERRACE WALK 190 MERCED AVE Address MERCED AVE Address MERCED AVE HERNANDEZ AVE	07 07 07 07 07 07 07 07 07 07 07 07 07
91 HAZELWOOD AVE Address	07 07 07 07 07 07 07 07 07 07 07 07 07
14TH AVE / MANDALAY LN Roadway	07 07 07 07 07 07 07 07 07 07 07 07
450 PALMETTO AVE Address PALMETTO AVE VICTORIA ST 12TH AVE / FUNSTON AVE \ ROCKRIDGE DR Roadway 12TH AVE FUNSTON AVE \ ROCKRIDGE DR 14TH AVE: SANTIAGO ST - TARAVAL ST Roadway 14TH AVE SANTIAGO ST 163 MIRALOMA DR Address MIRALOMA DR BENGAL ALY 30 MIRALOMA DR Address MIRALOMA DR MARNE AVE 28 SOTELO AVE Address SOTELO AVE SANTA RITA AVE 110 MIRALOMA DR Address MIRALOMA DR BENGAL ALY 25 MIRALOMA DR Address MIRALOMA DR BENGAL ALY 25 MIRALOMA DR Address MIRALOMA DR MARNE AVE 250 WAWONA ST Address WAWONA ST VICENTE ST 150 SANTA PAULA AVE Address SANTA PAULA AVE SANTA MONICA WAY 191 SAN ANSELMO AVE Address SAN ANSELMO AVE SANTA PAULA AVE \ TERRACE WALK 190 MERCED AVE Address MERCED AVE Address MERCED AVE HERNANDEZ AVE	07 07 07 07 07 07 07 07 07 07 07
12TH AVE / FUNSTON AVE \ ROCKRIDGE DR Roadway 14TH AVE: SANTIAGO ST - TARAVAL ST Roadway 14TH AVE: SANTIAGO ST - TARAVAL ST Roadway 14TH AVE SANTIAGO ST 163 MIRALOMA DR Address MIRALOMA DR BENGAL ALY 30 MIRALOMA DR Address MIRALOMA DR MARNE AVE 28 SOTELO AVE Address SOTELO AVE SANTA RITA AVE 110 MIRALOMA DR Address MIRALOMA DR BENGAL ALY 25 MIRALOMA DR Address MIRALOMA DR MARNE AVE 250 WAWONA ST Address MIRALOMA DR MARNE AVE 250 WAWONA ST Address WAWONA ST VICENTE ST 150 SANTA PAULA AVE Address SANTA PAULA AVE SANTA MONICA WAY 191 SAN ANSELMO AVE Address MERCED AVE Address MERCED AVE Address MERCED AVE Address MERCED AVE HERNANDEZ AVE	07 07 07 07 07 07 07 07 07 07
14TH AVE: SANTIAGO ST - TARAVAL ST Roadway 14TH AVE SANTIAGO ST 163 MIRALOMA DR Address MIRALOMA DR BENGAL ALY 30 MIRALOMA DR Address MIRALOMA DR MARNE AVE 28 SOTELO AVE Address SOTELO AVE 110 MIRALOMA DR Address MIRALOMA DR BENGAL ALY 25 MIRALOMA DR Address MIRALOMA DR BENGAL ALY 25 MIRALOMA DR Address MIRALOMA DR MARNE AVE 250 WAWONA ST VICENTE ST 150 SANTA PAULA AVE Address SANTA PAULA AVE SANTA MONICA WAY 191 SAN ANSELMO AVE Address SAN ANSELMO AVE Address MERCED AVE Address MERCED AVE Address MERCED AVE HERNANDEZ AVE	07 07 07 07 07 07 07 07 07
163 MIRALOMA DR Address MIRALOMA DR BENGAL ALY 30 MIRALOMA DR Address MIRALOMA DR MARNE AVE 28 SOTELO AVE Address SOTELO AVE SANTA RITA AVE 110 MIRALOMA DR Address MIRALOMA DR BENGAL ALY 25 MIRALOMA DR Address MIRALOMA DR BENGAL ALY 25 MIRALOMA DR Address MIRALOMA DR MARNE AVE 250 WAWONA ST Address WAWONA ST VICENTE ST 150 SANTA PAULA AVE Address SANTA PAULA AVE SANTA MONICA WAY 191 SAN ANSELMO AVE Address SANTA PAULA AVE SANTA PAULA AVE \ TERRACE WALK 190 MERCED AVE Address MERCED AVE Address MERCED AVE HERNANDEZ AVE	07 07 07 07 07 07 07 07 07
30 MIRALOMA DR Address MIRALOMA DR MARNE AVE 28 SOTELO AVE Address SOTELO AVE SANTA RITA AVE 110 MIRALOMA DR Address MIRALOMA DR BENGAL ALY 25 MIRALOMA DR Address MIRALOMA DR MARNE AVE 250 WAWONA ST Address MIRALOMA DR MARNE AVE 250 WAWONA ST Address VICENTE ST 150 SANTA PAULA AVE Address SANTA PAULA AVE SANTA MONICA WAY 191 SAN ANSELMO AVE Address SANTA PAULA AVE SANTA PAULA AVE \ TERRACE WALK 190 MERCED AVE Address MERCED AVE GARCIA AVE 85 MERCED AVE Address MERCED AVE HERNANDEZ AVE	07 07 07 07 07 07 07 07
28 SOTELO AVE Address 110 MIRALOMA DR Address MIRALOMA DR Address MIRALOMA DR Address MIRALOMA DR MARNE AVE 25 MIRALOMA DR Address MIRALOMA DR MARNE AVE 250 WAWONA ST Address WAWONA ST VICENTE ST 150 SANTA PAULA AVE Address SANTA PAULA AVE SANTA MONICA WAY 191 SAN ANSELMO AVE Address SAN ANSELMO AVE SANTA PAULA AVE \ TERRACE WALK 190 MERCED AVE Address MERCED AVE Address MERCED AVE HERNANDEZ AVE	07 07 07 07 07 07 07
110 MIRALOMA DR Address MIRALOMA DR MARNE AVE 25 MIRALOMA DR Address MIRALOMA DR MARNE AVE 250 WAWONA ST Address WAWONA ST VICENTE ST 150 SANTA PAULA AVE Address SANTA PAULA AVE SANTA MONICA WAY 191 SAN ANSELMO AVE Address SANTA PAULA AVE SANTA PAULA AVE SANTA PAULA AVE \ TERRACE WALK 190 MERCED AVE Address MERCED AVE Address MERCED AVE HERNANDEZ AVE	07 07 07 07 07 07
25 MIRALOMA DR Address MIRALOMA DR MARNE AVE 250 WAWONA ST Address WAWONA ST VICENTE ST 150 SANTA PAULA AVE Address SANTA PAULA AVE SANTA MONICA WAY 191 SAN ANSELMO AVE Address SANTA PAULA AVE SANTA PAULA AVE SANTA PAULA AVE \ TERRACE WALK 190 MERCED AVE Address MERCED AVE Address MERCED AVE HERNANDEZ AVE	07 07 07 07 07
250 WAWONA ST Address	07 07 07 07
150 SANTA PAULA AVE Address SANTA PAULA AVE SANTA MONICA WAY 191 SAN ANSELMO AVE Address SANTA PAULA AVE SANTA PAULA AVE \ TERRACE WALK 190 MERCED AVE Address MERCED AVE Address MERCED AVE HERNANDEZ AVE	07 07 07
150 SANTA PAULA AVE Address 191 SAN ANSELMO AVE Address SANTA PAULA AVE SANTA MONICA WAY SANTA PAULA AVE SANTA PAULA AVE \ TERRACE WALK SAN ANSELMO AVE SANTA PAULA AVE \ TERRACE WALK MERCED AVE Address MERCED AVE HERNANDEZ AVE	07 07 07
191 SAN ANSELMO AVE Address SAN ANSELMO AVE SANTA PAULA AVE \ TERRACE WALK 190 MERCED AVE Address MERCED AVE GARCIA AVE 85 MERCED AVE Address MERCED AVE HERNANDEZ AVE	07 07
190 MERCED AVE Address MERCED AVE GARCIA AVE 85 MERCED AVE Address MERCED AVE HERNANDEZ AVE	07
85 MERCED AVE Address MERCED AVE HERNANDEZ AVE	
·	07
50 MERCED AVE Address MERCED AVE LAGUNA HONDA BLVD	07
72 MERCED AVE Address MERCED AVE LAGUNA HONDA BLVD	07
24 MERCED AVE Address MERCED AVE LAGUNA HONDA BLVD	07
9 VASQUEZ AVE Address VASQUEZ AVE WOODSIDE AVE	07
25 VASQUEZ AVE Address VASQUEZ AVE WOODSIDE AVE	07
19TH AVE / TARAVAL ST Roadway 19TH AVE TARAVAL ST	07
501 LAGUNA HONDA BLVD Address LAGUNA HONDA BLVD WOODSIDE AVE	07
3390 19TH Address 19TH ROSSMOOR DR	07
15 CRANLEIGH DR Address CRANLEIGH DR SLOAT BLVD	07
631 TARAVAL ST Address TARAVAL ST 16TH AVE	07
395 YERBA BUENA AVE Address YERBA BUENA AVE BRENTWOOD AVE	07
170 GRANVILLE WAY Address GRANVILLE WAY ULLOA ST	07
421 ULLOA ST Address ULLOA ST WAITHMAN WAY	07
	07
·	
145 SAN FELIPE AVE Address SAN FELIPE AVE EL VERANO WAY \ MONTEREY BLVD \ NORT 320 ULLOA ST Address WAITHMAN WAY	07 07
409 ULLOA ST Address ULLOA ST WAITHMAN WAY	07
	07
	07
444 ULLOA ST Address ULLOA ST WAITHMAN WAY	07
452 ULLOA ST Address ULLOA ST WAITHMAN WAY	
100 VALDEZ AVE Address VALDEZ AVE MONTECITO AVE	07 07
110 VALDEZ AVE Address VALDEZ AVE MONTECITO AVE	
180 VALDEZ AVE Address VALDEZ AVE MONTECITO AVE 26 EASTWOOD DR Address EASTWOOD DR MIRAMAR AVE \ WESTWOOD DR	07 07
'	
29 EASTWOOD DR Address EASTWOOD DR MIRAMAR AVE \ WESTWOOD DR	07
47 EASTWOOD DR Address EASTWOOD DR SAN RAMON WAY	07
62 EASTWOOD DR Address EASTWOOD DR SAN RAMON WAY	07
85 EASTWOOD DR Address EASTWOOD DR SAN RAMON WAY	07
175 FRIDA KAHLO WAY Address FRIDA KAHLO WAY GENEVA AVE \ OCEAN AVE	07
26 LENOX WAY Address LENOX WAY TARAVAL ST	07
38 LENOX WAY Address LENOX WAY TARAVAL ST	07
50 LENOX WAY Address LENOX WAY TARAVAL ST	07
56 LENOX WAY Address LENOX WAY TARAVAL ST	07
175 SAN FELIPE AVE Address SAN FELIPE AVE EL VERANO WAY \ MONTEREY BLVD \ NORT	
125 SAN FELIPE AVE Address SAN FELIPE AVE EL VERANO WAY \ MONTEREY BLVD \ NORT	
7 GENNESSEE ST Address GENNESSEE ST JUDSON AVE	07
526 ULLOA ST Address ULLOA ST KENSINGTON WAY	07
600 ULLOA ST Address ULLOA ST GRANVILLE WAY	07
635 ULLOA ST Address ULLOA ST GRANVILLE WAY	07
775 ULLOA ST Address ULLOA ST DORCHESTER WAY	07
764 ULLOA ST Address ULLOA ST DORCHESTER WAY	07
224 COLON AVE Address COLON AVE MONTECITO AVE	07
295 ULLOA ST Address ULLOA ST LAGUNA HONDA BLVD \ ROCKAWAY AVE	07

204 LILL OA CT L Address	LULOACT	LACUNA LIONDA BLVD V BOOKAVAVAVA	0.7
291 ULLOA ST Address 36 GRANVILLE WAY Address	ULLOA ST GRANVILLE WAY	LAGUNA HONDA BLVD \ ROCKAWAY AVE ULLOA ST	07 07
2 ALLSTON WAY Address	ALLSTON WAY	ULLOA ST	07
20 CRANLEIGH DR Address	CRANLEIGH DR	SLOAT BLVD	07
200 COLON AVE Address	COLON AVE	MONTECITO AVE	07
140 JUNIPERO SERRA BLVD Address	JUNIPERO SERRA BLVD	WOODACRE DR	07
305 WEST PORTAL AVE Address	WEST PORTAL AVE	14TH AVE	07
435 MAGELLAN AVE Address	MAGELLAN AVE	MONTALVO AVE	07
39 BELLE AVE Address	BELLE AVE	NIANTIC AVE \ SAINT CHARLES AVE	07
355 SERRANO DR Address	SERRANO DR	FONT BLVD	07
2119 12TH AVE Address	12TH AVE	QUINTARA ST	07
50 YERBA BUENA AVE Address	YERBA BUENA AVE	SANTA CLARA AVE \ SANTA MONICA WAY	07
41 SANTA RITA AVE Address	SANTA RITA AVE	SOTELO AVE	07
41 LAGUNITAS DR Address	LAGUNITAS DR	CRANLEIGH DR	07
1745 SLOAT BLVD Address	SLOAT BLVD	34TH AVE \ CLEARFIELD DR	07
SLOAT BLVD / SUNSET BLVD ON RAMP Roadway	SLOAT BLVD	SUNSET BLVD ON RAMP	07
626 TERESITA BLVD Address	TERESITA BLVD	MARIETTA DR\MOLIMO DR	07
41 FOERSTER ST Address	FOERSTER ST	SUNNYSIDE TER	07
1222 MORAGA ST Address	MORAGA ST	18TH AVE	07
55 SAN PABLO AVE Address	SAN PABLO AVE	SANTA MONICA WAY	07
944 MONTEREY BLVD Address	MONTEREY BLVD	COLON AVE	07
501 ROCKDALE DR Address	ROCKDALE DR	OMAR WAY	07
245 FOWLER AVE Address	FOWLER AVE	JUANITA WAY	07
1650 PLYMOUTH AVE Address	PLYMOUTH AVE	MANGELS AVE	07
140 ALTON AVE Address	ALTON AVE	PACHECO ST	07
262 SANTA PAULA AVE Address	SANTA PAULA AVE	TERRACE WALK \ YERBA BUENA AVE	07
600 SAINT FRANCIS BLVD Address	SAINT FRANCIS BLVD	SAN BUENAVENTURA WAY	07
121 SAN BENITO WAY Address	SAN BENITO WAY	SAINT FRANCIS BLVD	07
110 SYLVAN DR Address	SYLVAN DR	OCEAN AVE	07
35 AGUA WAY Address	AGUA WAY	TERESITA BLVD	07
101 CRESTA VISTA DR Address	CRESTA VISTA DR	GLOBE ALY	07
1000 MONTEREY BLVD Address	MONTEREY BLVD	YERBA BUENA AVE	07
319 CASTENADA AVE Address	CASTENADA AVE	SAN MARCOS AVE	07
1183 OCEAN AVE Address	OCEAN AVE	LEE AVE	07
FARVIEW CT / MARVIEW WAY Roadway	FARVIEW CT	MARVIEW WAY	07
601 SAINT FRANCIS BLVD Address	SAINT FRANCIS BLVD	SAN BUENAVENTURA WAY	07
	ISAINT EDAINGIS DEVID	ISAN BUENAVENTUKA WAY	107
·			
109 ALTON AVE Address	ALTON AVE	PACHECO ST	07
109 ALTON AVE Address 100 DENSLOWE DR Address	ALTON AVE DENSLOWE DR	PACHECO ST WYTON LN	07 07
109 ALTON AVE Address 100 DENSLOWE DR Address 242 FLOOD AVE Address	ALTON AVE DENSLOWE DR FLOOD AVE	PACHECO ST WYTON LN DETROIT ST	07 07 07
109 ALTON AVE Address 100 DENSLOWE DR Address 242 FLOOD AVE Address 55 SAN PABLO AVE Address	ALTON AVE DENSLOWE DR FLOOD AVE SAN PABLO AVE	PACHECO ST WYTON LN DETROIT ST SANTA MONICA WAY	07 07 07 07
109 ALTON AVE Address 100 DENSLOWE DR Address 242 FLOOD AVE Address 55 SAN PABLO AVE Address 198 MIRALOMA DR Address	ALTON AVE DENSLOWE DR FLOOD AVE SAN PABLO AVE MIRALOMA DR	PACHECO ST WYTON LN DETROIT ST SANTA MONICA WAY BENGAL ALY	07 07 07 07 07
109 ALTON AVE Address 100 DENSLOWE DR Address 242 FLOOD AVE Address 55 SAN PABLO AVE Address 198 MIRALOMA DR Address 2290 CECILIA AVE Address	ALTON AVE DENSLOWE DR FLOOD AVE SAN PABLO AVE MIRALOMA DR CECILIA AVE	PACHECO ST WYTON LN DETROIT ST SANTA MONICA WAY BENGAL ALY RIVERA ST	07 07 07 07 07 07
109 ALTON AVE Address 100 DENSLOWE DR Address 242 FLOOD AVE Address 55 SAN PABLO AVE Address 198 MIRALOMA DR Address 2290 CECILIA AVE Address 1250 09TH AVE Address	ALTON AVE DENSLOWE DR FLOOD AVE SAN PABLO AVE MIRALOMA DR CECILIA AVE 09TH AVE	PACHECO ST WYTON LN DETROIT ST SANTA MONICA WAY BENGAL ALY RIVERA ST LINCOLN WAY	07 07 07 07 07 07 07
109 ALTON AVE Address 100 DENSLOWE DR Address 242 FLOOD AVE Address 55 SAN PABLO AVE Address 198 MIRALOMA DR Address 2290 CECILIA AVE Address 1250 09TH AVE Address 201 SAN BENITO WAY Address	ALTON AVE DENSLOWE DR FLOOD AVE SAN PABLO AVE MIRALOMA DR CECILIA AVE 09TH AVE SAN BENITO WAY	PACHECO ST WYTON LN DETROIT ST SANTA MONICA WAY BENGAL ALY RIVERA ST LINCOLN WAY MONTEREY BLVD	07 07 07 07 07 07 07 07
109 ALTON AVE Address 100 DENSLOWE DR Address 242 FLOOD AVE Address 55 SAN PABLO AVE Address 198 MIRALOMA DR Address 2290 CECILIA AVE Address 1250 09TH AVE Address 201 SAN BENITO WAY Address 1535 IRVING ST Address	ALTON AVE DENSLOWE DR FLOOD AVE SAN PABLO AVE MIRALOMA DR CECILIA AVE 09TH AVE SAN BENITO WAY IRVING ST	PACHECO ST WYTON LN DETROIT ST SANTA MONICA WAY BENGAL ALY RIVERA ST LINCOLN WAY MONTEREY BLVD 16TH AVE	07 07 07 07 07 07 07 07 07
109 ALTON AVE Address 100 DENSLOWE DR Address 242 FLOOD AVE Address 55 SAN PABLO AVE Address 198 MIRALOMA DR Address 2290 CECILIA AVE Address 1250 09TH AVE Address 201 SAN BENITO WAY Address 1535 IRVING ST Address 325 WARREN DR Address	ALTON AVE DENSLOWE DR FLOOD AVE SAN PABLO AVE MIRALOMA DR CECILIA AVE 09TH AVE SAN BENITO WAY IRVING ST WARREN DR	PACHECO ST WYTON LN DETROIT ST SANTA MONICA WAY BENGAL ALY RIVERA ST LINCOLN WAY MONTEREY BLVD 16TH AVE DEVONSHIRE WAY	07 07 07 07 07 07 07 07 07
109 ALTON AVE Address 100 DENSLOWE DR Address 242 FLOOD AVE Address 55 SAN PABLO AVE Address 198 MIRALOMA DR Address 2290 CECILIA AVE Address 1250 09TH AVE Address 201 SAN BENITO WAY Address 1535 IRVING ST Address 325 WARREN DR Address 1567 18TH AVE Address	ALTON AVE DENSLOWE DR FLOOD AVE SAN PABLO AVE MIRALOMA DR CECILIA AVE 09TH AVE SAN BENITO WAY IRVING ST	PACHECO ST WYTON LN DETROIT ST SANTA MONICA WAY BENGAL ALY RIVERA ST LINCOLN WAY MONTEREY BLVD 16TH AVE	07 07 07 07 07 07 07 07 07 07
109 ALTON AVE Address 100 DENSLOWE DR Address 242 FLOOD AVE Address 55 SAN PABLO AVE Address 198 MIRALOMA DR Address 2290 CECILIA AVE Address 1250 09TH AVE Address 201 SAN BENITO WAY Address 1535 IRVING ST Address 325 WARREN DR Address	ALTON AVE DENSLOWE DR FLOOD AVE SAN PABLO AVE MIRALOMA DR CECILIA AVE 09TH AVE SAN BENITO WAY IRVING ST WARREN DR 18TH AVE	PACHECO ST WYTON LN DETROIT ST SANTA MONICA WAY BENGAL ALY RIVERA ST LINCOLN WAY MONTEREY BLVD 16TH AVE DEVONSHIRE WAY KIRKHAM ST	07 07 07 07 07 07 07 07 07
109 ALTON AVE Address 100 DENSLOWE DR Address 242 FLOOD AVE Address 55 SAN PABLO AVE Address 198 MIRALOMA DR Address 2290 CECILIA AVE Address 1250 09TH AVE Address 201 SAN BENITO WAY Address 1535 IRVING ST Address 325 WARREN DR Address 1567 18TH AVE Address 17 SAN ANDREAS WAY Address 270 SAN ANSELMO AVE Address	ALTON AVE DENSLOWE DR FLOOD AVE SAN PABLO AVE MIRALOMA DR CECILIA AVE 09TH AVE SAN BENITO WAY IRVING ST WARREN DR 18TH AVE SAN ANDREAS WAY	PACHECO ST WYTON LN DETROIT ST SANTA MONICA WAY BENGAL ALY RIVERA ST LINCOLN WAY MONTEREY BLVD 16TH AVE DEVONSHIRE WAY KIRKHAM ST SAN ANSELMO AVE	07 07 07 07 07 07 07 07 07 07 07
109 ALTON AVE Address 100 DENSLOWE DR Address 242 FLOOD AVE Address 55 SAN PABLO AVE Address 198 MIRALOMA DR Address 2290 CECILIA AVE Address 1250 09TH AVE Address 201 SAN BENITO WAY Address 1535 IRVING ST Address 325 WARREN DR Address 1567 18TH AVE Address 17 SAN ANDREAS WAY Address	ALTON AVE DENSLOWE DR FLOOD AVE SAN PABLO AVE MIRALOMA DR CECILIA AVE 09TH AVE SAN BENITO WAY IRVING ST WARREN DR 18TH AVE SAN ANDREAS WAY SAN ANSELMO AVE	PACHECO ST WYTON LN DETROIT ST SANTA MONICA WAY BENGAL ALY RIVERA ST LINCOLN WAY MONTEREY BLVD 16TH AVE DEVONSHIRE WAY KIRKHAM ST SAN ANSELMO AVE SAN BUENAVENTURA WAY	07 07 07 07 07 07 07 07 07 07 07
109 ALTON AVE Address 100 DENSLOWE DR Address 242 FLOOD AVE Address 55 SAN PABLO AVE Address 198 MIRALOMA DR Address 2290 CECILIA AVE Address 1250 09TH AVE Address 201 SAN BENITO WAY Address 1535 IRVING ST Address 325 WARREN DR Address 1567 18TH AVE Address 17 SAN ANDREAS WAY Address 270 SAN ANSELMO AVE Address 45 SAN ANDREAS WAY Address 51 SAN ANDREAS WAY Address	ALTON AVE DENSLOWE DR FLOOD AVE SAN PABLO AVE MIRALOMA DR CECILIA AVE 09TH AVE SAN BENITO WAY IRVING ST WARREN DR 18TH AVE SAN ANDREAS WAY SAN ANDREAS WAY SAN ANDREAS WAY	PACHECO ST WYTON LN DETROIT ST SANTA MONICA WAY BENGAL ALY RIVERA ST LINCOLN WAY MONTEREY BLVD 16TH AVE DEVONSHIRE WAY KIRKHAM ST SAN ANSELMO AVE SAN ANSELMO AVE SAN ANSELMO AVE	07 07 07 07 07 07 07 07 07 07 07 07 07
109 ALTON AVE Address 100 DENSLOWE DR Address 242 FLOOD AVE Address 55 SAN PABLO AVE Address 198 MIRALOMA DR Address 2290 CECILIA AVE Address 1250 09TH AVE Address 201 SAN BENITO WAY Address 1535 IRVING ST Address 325 WARREN DR Address 1567 18TH AVE Address 17 SAN ANDREAS WAY Address 270 SAN ANSELMO AVE Address 45 SAN ANDREAS WAY Address 51 SAN ANDREAS WAY Address 51 SAN ANDREAS WAY Address	ALTON AVE DENSLOWE DR FLOOD AVE SAN PABLO AVE MIRALOMA DR CECILIA AVE 09TH AVE SAN BENITO WAY IRVING ST WARREN DR 18TH AVE SAN ANDREAS WAY SAN ANSELMO AVE SAN ANDREAS WAY	PACHECO ST WYTON LN DETROIT ST SANTA MONICA WAY BENGAL ALY RIVERA ST LINCOLN WAY MONTEREY BLVD 16TH AVE DEVONSHIRE WAY KIRKHAM ST SAN ANSELMO AVE SAN BUENAVENTURA WAY SAN ANSELMO AVE	07 07 07 07 07 07 07 07 07 07 07 07 07
109 ALTON AVE Address 100 DENSLOWE DR Address 242 FLOOD AVE Address 55 SAN PABLO AVE Address 198 MIRALOMA DR Address 2290 CECILIA AVE Address 1250 09TH AVE Address 201 SAN BENITO WAY Address 1535 IRVING ST Address 325 WARREN DR Address 1567 18TH AVE Address 17 SAN ANDREAS WAY Address 270 SAN ANSELMO AVE Address 45 SAN ANDREAS WAY Address 51 SAN ANDREAS WAY Address	ALTON AVE DENSLOWE DR FLOOD AVE SAN PABLO AVE MIRALOMA DR CECILIA AVE 09TH AVE SAN BENITO WAY IRVING ST WARREN DR 18TH AVE SAN ANDREAS WAY MONTEREY BLVD SAN ANSELMO AVE	PACHECO ST WYTON LN DETROIT ST SANTA MONICA WAY BENGAL ALY RIVERA ST LINCOLN WAY MONTEREY BLVD 16TH AVE DEVONSHIRE WAY KIRKHAM ST SAN ANSELMO AVE SAN BUENAVENTURA WAY SAN ANSELMO AVE	07 07 07 07 07 07 07 07 07 07 07 07 07 0
109 ALTON AVE Address 100 DENSLOWE DR Address 242 FLOOD AVE Address 55 SAN PABLO AVE Address 198 MIRALOMA DR Address 2290 CECILIA AVE Address 1250 09TH AVE Address 201 SAN BENITO WAY Address 1535 IRVING ST Address 325 WARREN DR Address 1567 18TH AVE Address 17 SAN ANDREAS WAY Address 270 SAN ANSELMO AVE Address 45 SAN ANDREAS WAY Address 51 SAN ANDREAS WAY Address	ALTON AVE DENSLOWE DR FLOOD AVE SAN PABLO AVE MIRALOMA DR CECILIA AVE 09TH AVE SAN BENITO WAY IRVING ST WARREN DR 18TH AVE SAN ANDREAS WAY SAN ANDREAS WAY SAN ANDREAS WAY SAN ANDREAS WAY MONTEREY BLVD	PACHECO ST WYTON LN DETROIT ST SANTA MONICA WAY BENGAL ALY RIVERA ST LINCOLN WAY MONTEREY BLVD 16TH AVE DEVONSHIRE WAY KIRKHAM ST SAN ANSELMO AVE SAN BUENAVENTURA WAY SAN ANSELMO AVE SAN ANSELMO AVE SAN ANSELMO AVE	07 07 07 07 07 07 07 07 07 07 07 07 07 0
109 ALTON AVE Address 100 DENSLOWE DR Address 242 FLOOD AVE Address 55 SAN PABLO AVE Address 198 MIRALOMA DR Address 2290 CECILIA AVE Address 1250 09TH AVE Address 201 SAN BENITO WAY Address 1535 IRVING ST Address 325 WARREN DR Address 1567 18TH AVE Address 17 SAN ANDREAS WAY Address 270 SAN ANSELMO AVE Address 45 SAN ANDREAS WAY Address 51 SAN ANDREAS WAY Address 5201 SAN ANSELMO AVE Address 201 SAN ANSELMO AVE Address 201 SAN ANSELMO AVE Address	ALTON AVE DENSLOWE DR FLOOD AVE SAN PABLO AVE MIRALOMA DR CECILIA AVE 09TH AVE SAN BENITO WAY IRVING ST WARREN DR 18TH AVE SAN ANDREAS WAY SAN ANDREAS WAY SAN ANDREAS WAY SAN ANDREAS WAY MONTEREY BLVD SAN ANSELMO AVE CONGO ST	PACHECO ST WYTON LN DETROIT ST SANTA MONICA WAY BENGAL ALY RIVERA ST LINCOLN WAY MONTEREY BLVD 16TH AVE DEVONSHIRE WAY KIRKHAM ST SAN ANSELMO AVE SAN BUENAVENTURA WAY SAN ANSELMO AVE SAN ANDREAS WAY MELROSE AVE	07 07 07 07 07 07 07 07 07 07 07 07 07 0
109 ALTON AVE Address 100 DENSLOWE DR Address 242 FLOOD AVE Address 55 SAN PABLO AVE Address 198 MIRALOMA DR Address 2290 CECILIA AVE Address 1250 09TH AVE Address 201 SAN BENITO WAY Address 1535 IRVING ST Address 325 WARREN DR Address 1567 18TH AVE Address 17 SAN ANDREAS WAY Address 270 SAN ANSELMO AVE Address 45 SAN ANDREAS WAY Address 51 SAN ANDREAS WAY Address	ALTON AVE DENSLOWE DR FLOOD AVE SAN PABLO AVE MIRALOMA DR CECILIA AVE 09TH AVE SAN BENITO WAY IRVING ST WARREN DR 18TH AVE SAN ANDREAS WAY SAN ANDREAS WAY SAN ANDREAS WAY SAN ANDREAS WAY MONTEREY BLVD CONGO ST MONTEREY BLVD	PACHECO ST WYTON LN DETROIT ST SANTA MONICA WAY BENGAL ALY RIVERA ST LINCOLN WAY MONTEREY BLVD 16TH AVE DEVONSHIRE WAY KIRKHAM ST SAN ANSELMO AVE SAN BUENAVENTURA WAY SAN ANSELMO AVE	07 07 07 07 07 07 07 07 07 07 07 07 07 0
109 ALTON AVE Address 100 DENSLOWE DR Address 242 FLOOD AVE Address 55 SAN PABLO AVE Address 198 MIRALOMA DR Address 2290 CECILIA AVE Address 1250 09TH AVE Address 201 SAN BENITO WAY Address 1535 IRVING ST Address 325 WARREN DR Address 1567 18TH AVE Address 17 SAN ANDREAS WAY Address 270 SAN ANSELMO AVE Address 45 SAN ANDREAS WAY Address 51 SAN ANDREAS WAY Address 51 SAN ANDREAS WAY Address 51 SAN ANDREAS WAY Address 5201 SAN ANSELMO AVE Address 51 SAN ANDREAS WAY Address 5201 SAN ANSELMO AVE Address 537 CONGO ST Address 548 MONTEREY BLVD Address 559 DARIEN WAY Address 550 DARIEN WAY Address	ALTON AVE DENSLOWE DR FLOOD AVE SAN PABLO AVE MIRALOMA DR CECILIA AVE 09TH AVE SAN BENITO WAY IRVING ST WARREN DR 18TH AVE SAN ANDREAS WAY SAN ANDREAS WAY SAN ANDREAS WAY SAN ANDREAS WAY MONTEREY BLVD SAN ANSELMO AVE CONGO ST MONTEREY BLVD DARIEN WAY	PACHECO ST WYTON LN DETROIT ST SANTA MONICA WAY BENGAL ALY RIVERA ST LINCOLN WAY MONTEREY BLVD 16TH AVE DEVONSHIRE WAY KIRKHAM ST SAN ANSELMO AVE SAN BUENAVENTURA WAY SAN ANSELMO AVE SAN ARBENAVE SAN ARBENAVE SAN FERNANDO WAY JUNIPERO SERRA BLVD SAINT FRANCIS BLVD	07 07 07 07 07 07 07 07 07 07 07 07 07 0
109 ALTON AVE Address 100 DENSLOWE DR Address 242 FLOOD AVE Address 55 SAN PABLO AVE Address 198 MIRALOMA DR Address 2290 CECILIA AVE Address 1250 09TH AVE Address 201 SAN BENITO WAY Address 1535 IRVING ST Address 325 WARREN DR Address 1567 18TH AVE Address 17 SAN ANDREAS WAY Address 270 SAN ANSELMO AVE Address 45 SAN ANDREAS WAY Address 51 SAN ANDREAS WAY Address 5201 SAN ANSELMO AVE Address 557 CONGO ST Address 557 CONGO ST Address 550 DARIEN WAY Address	ALTON AVE DENSLOWE DR FLOOD AVE SAN PABLO AVE MIRALOMA DR CECILIA AVE 09TH AVE SAN BENITO WAY IRVING ST WARREN DR 18TH AVE SAN ANDREAS WAY SAN ANDREAS WAY SAN ANDREAS WAY SAN ANDREAS WAY MONTEREY BLVD DARIEN WAY JUNIPERO SERRA BLVD	PACHECO ST WYTON LN DETROIT ST SANTA MONICA WAY BENGAL ALY RIVERA ST LINCOLN WAY MONTEREY BLVD 16TH AVE DEVONSHIRE WAY KIRKHAM ST SAN ANSELMO AVE SAN BUENAVENTURA WAY SAN ANSELMO AVE SAN ARESO AVE SAN FERNANDO WAY JUNIPERO SERRA BLVD	07 07 07 07 07 07 07 07 07 07 07 07 07 0
109 ALTON AVE Address 100 DENSLOWE DR Address 242 FLOOD AVE Address 55 SAN PABLO AVE Address 198 MIRALOMA DR Address 2290 CECILIA AVE Address 1250 09TH AVE Address 201 SAN BENITO WAY Address 1535 IRVING ST Address 325 WARREN DR Address 1567 18TH AVE Address 17 SAN ANDREAS WAY Address 270 SAN ANSELMO AVE Address 45 SAN ANDREAS WAY Address 51 SAN ANDREAS WAY Address 201 SAN ANSELMO AVE Address 51 SAN ANDREAS WAY Address 201 SAN ANSELMO AVE Address 201 SAN ANSELMO AVE Address 557 CONGO ST Address 557 CONGO ST Address 550 DARIEN WAY Address 95 JUNIPERO SERRA BLVD Address	ALTON AVE DENSLOWE DR FLOOD AVE SAN PABLO AVE MIRALOMA DR CECILIA AVE 09TH AVE SAN BENITO WAY IRVING ST WARREN DR 18TH AVE SAN ANDREAS WAY SAN ANDREAS WAY SAN ANDREAS WAY SAN ANDREAS WAY MONTEREY BLVD SAN ANSELMO AVE CONGO ST MONTEREY BLVD DARIEN WAY JUNIPERO SERRA BLVD	PACHECO ST WYTON LN DETROIT ST SANTA MONICA WAY BENGAL ALY RIVERA ST LINCOLN WAY MONTEREY BLVD 16TH AVE DEVONSHIRE WAY KIRKHAM ST SAN ANSELMO AVE SAN BUENAVENTURA WAY SAN ANSELMO AVE SAN ANSELMO AVE SAN ANSELMO AVE SAN ANDREAS WAY MELROSE AVE SAN FERNANDO WAY JUNIPERO SERRA BLVD SAINT FRANCIS BLVD	07 07 07 07 07 07 07 07 07 07 07 07 07 0
109 ALTON AVE Address 100 DENSLOWE DR Address 242 FLOOD AVE Address 55 SAN PABLO AVE Address 198 MIRALOMA DR Address 2290 CECILIA AVE Address 1250 09TH AVE Address 201 SAN BENITO WAY Address 201 SAN BENITO WAY Address 325 WARREN DR Address 1567 18TH AVE Address 17 SAN ANDREAS WAY Address 270 SAN ANSELMO AVE Address 45 SAN ANDREAS WAY Address 51 SAN ANSELMO AVE Address 557 CONGO ST Address 557 CONGO ST Address 557 CONGO ST Address 558 JUNIPERO SERRA BLVD Address 559 JUNIPERO SERRA BLVD Address 141 JUNIPERO SERRA BLVD Address 142 FLOOD AVE Address 1922 19TH AVE Address	ALTON AVE DENSLOWE DR FLOOD AVE SAN PABLO AVE MIRALOMA DR CECILIA AVE 09TH AVE SAN BENITO WAY IRVING ST WARREN DR 18TH AVE SAN ANDREAS WAY SAN ANDREAS WAY SAN ANDREAS WAY SAN ANDREAS WAY MONTEREY BLVD SAN ANSELMO AVE CONGO ST MONTEREY BLVD DARIEN WAY JUNIPERO SERRA BLVD FLOOD AVE	PACHECO ST WYTON LN DETROIT ST SANTA MONICA WAY BENGAL ALY RIVERA ST LINCOLN WAY MONTEREY BLVD 16TH AVE DEVONSHIRE WAY KIRKHAM ST SAN ANSELMO AVE SAN BUENAVENTURA WAY SAN ANSELMO AVE SAN ANSELMO AVE SAN ANDREAS WAY MELROSE AVE SAN FERNANDO WAY JUNIPERO SERRA BLVD SAINT FRANCIS BLVD MONTEREY BLVD DETROIT ST ORTEGA ST	07 07 07 07 07 07 07 07 07 07 07 07 07 0
109 ALTON AVE Address 100 DENSLOWE DR Address 242 FLOOD AVE Address 55 SAN PABLO AVE Address 198 MIRALOMA DR Address 2290 CECILIA AVE Address 2290 CECILIA AVE Address 201 SAN BENITO WAY Address 201 SAN BENITO WAY Address 1535 IRVING ST Address 325 WARREN DR Address 1567 18TH AVE Address 17 SAN ANDREAS WAY Address 270 SAN ANSELMO AVE Address 45 SAN ANDREAS WAY Address 51 SAN ANDREAS WAY Address 51 SAN ANDREAS WAY Address 1470 MONTEREY BLVD Address 201 SAN ANSELMO AVE Address 557 CONGO ST Address 2045 MONTEREY BLVD Address 50 DARIEN WAY Address 95 JUNIPERO SERRA BLVD Address 141 JUNIPERO SERRA BLVD Address 242 FLOOD AVE Address 1922 19TH AVE Address 340 SAINT FRANCIS BLVD Address	ALTON AVE DENSLOWE DR FLOOD AVE SAN PABLO AVE MIRALOMA DR CECILIA AVE 09TH AVE SAN BENITO WAY IRVING ST WARREN DR 18TH AVE SAN ANDREAS WAY SAN ANDREAS WAY SAN ANDREAS WAY SAN ANDREAS WAY MONTEREY BLVD SAN ANSELMO AVE CONGO ST MONTEREY BLVD DARIEN WAY JUNIPERO SERRA BLVD JUNIPERO SERRA BLVD FLOOD AVE 19TH AVE SAINT FRANCIS BLVD	PACHECO ST WYTON LN DETROIT ST SANTA MONICA WAY BENGAL ALY RIVERA ST LINCOLN WAY MONTEREY BLVD 16TH AVE DEVONSHIRE WAY KIRKHAM ST SAN ANSELMO AVE SAN BUENAVENTURA WAY SAN ANSELMO AVE SAN ANSELMO AVE SAN ANSELMO AVE SAN ANSELMO AVE SAN ANFELMO AVE SAN ANSELMO AVE SAN ARROR SWAY MELROSE AVE SAN FERNANDO WAY JUNIPERO SERRA BLVD SAINT FRANCIS BLVD MONTEREY BLVD DETROIT ST ORTEGA ST SANTA ANA AVE	07 07 07 07 07 07 07 07 07 07
109 ALTON AVE Address 100 DENSLOWE DR Address 242 FLOOD AVE Address 55 SAN PABLO AVE Address 198 MIRALOMA DR Address 2290 CECILIA AVE Address 1250 09TH AVE Address 201 SAN BENITO WAY Address 1535 IRVING ST Address 325 WARREN DR Address 1567 18TH AVE Address 17 SAN ANDREAS WAY Address 270 SAN ANSELMO AVE Address 45 SAN ANDREAS WAY Address 51 SAN ANDREAS WAY Address 51 SAN ANDREAS WAY Address 1470 MONTEREY BLVD Address 201 SAN ANSELMO AVE Address 557 CONGO ST Address 2045 MONTEREY BLVD Address 50 DARIEN WAY Address 95 JUNIPERO SERRA BLVD Address 141 JUNIPERO SERRA BLVD Address 242 FLOOD AVE Address 1922 19TH AVE Address 340 SAINT FRANCIS BLVD Address	ALTON AVE DENSLOWE DR FLOOD AVE SAN PABLO AVE MIRALOMA DR CECILIA AVE 09TH AVE SAN BENITO WAY IRVING ST WARREN DR 18TH AVE SAN ANDREAS WAY SAN ANDREAS WAY SAN ANDREAS WAY SAN ANDREAS WAY MONTEREY BLVD SAN ANSELMO AVE CONGO ST MONTEREY BLVD DARIEN WAY JUNIPERO SERRA BLVD FLOOD AVE 19TH AVE SAN BENITO WAY	PACHECO ST WYTON LN DETROIT ST SANTA MONICA WAY BENGAL ALY RIVERA ST LINCOLN WAY MONTEREY BLVD 16TH AVE DEVONSHIRE WAY KIRKHAM ST SAN ANSELMO AVE SAN BUENAVENTURA WAY SAN ANSELMO AVE SAN ANSELMO AVE SAN ANSELMO AVE SAN ANDREAS WAY MELROSE AVE SAN FERNANDO WAY JUNIPERO SERRA BLVD SAINT FRANCIS BLVD MONTEREY BLVD DETROIT ST ORTEGA ST SANTA ANA AVE SAINT FRANCIS BLVD	07 07 07 07 07 07 07 07 07 07
109 ALTON AVE Address 100 DENSLOWE DR Address 242 FLOOD AVE Address 55 SAN PABLO AVE Address 198 MIRALOMA DR Address 2290 CECILIA AVE Address 1250 09TH AVE Address 201 SAN BENITO WAY Address 1535 IRVING ST Address 325 WARREN DR Address 1567 18TH AVE Address 17 SAN ANDREAS WAY Address 270 SAN ANSELMO AVE Address 45 SAN ANDREAS WAY Address 51 SAN ANDREAS WAY Address 5201 SAN ANSELMO AVE Address 557 CONGO ST Address 557 CONGO ST Address 550 DARIEN WAY Address 55 JUNIPERO SERRA BLVD Address 141 JUNIPERO SERRA BLVD Address 142 FLOOD AVE Address 1922 19TH AVE Address 130 SAN BENITO WAY Address 20 SAN BUENAVENTURA WAY Address	ALTON AVE DENSLOWE DR FLOOD AVE SAN PABLO AVE MIRALOMA DR CECILIA AVE 09TH AVE SAN BENITO WAY IRVING ST WARREN DR 18TH AVE SAN ANDREAS WAY SAN ANDREAS WAY SAN ANDREAS WAY MONTEREY BLVD SAN ANSELMO AVE CONGO ST MONTEREY BLVD DARIEN WAY JUNIPERO SERRA BLVD JUNIPERO SERRA BLVD FLOOD AVE 19TH AVE SAN BENITO WAY SAN BENITO WAY	PACHECO ST WYTON LN DETROIT ST SANTA MONICA WAY BENGAL ALY RIVERA ST LINCOLN WAY MONTEREY BLVD 16TH AVE DEVONSHIRE WAY KIRKHAM ST SAN ANSELMO AVE SAN ANDREAS WAY MELROSE AVE SAN FERNANDO WAY JUNIPERO SERRA BLVD SAINT FRANCIS BLVD DETROIT ST ORTEGA ST SANTA ANA AVE SAN ANSELMO AVE SANT FRANCIS BLVD SANT FRANCIS BLVD SANT FRANCIS BLVD	07 07 07 07 07 07 07 07 07 07
109 ALTON AVE Address 100 DENSLOWE DR Address 242 FLOOD AVE Address 55 SAN PABLO AVE Address 198 MIRALOMA DR Address 2290 CECILIA AVE Address 1250 09TH AVE Address 201 SAN BENITO WAY Address 1535 IRVING ST Address 325 WARREN DR Address 1567 18TH AVE Address 17 SAN ANDREAS WAY Address 270 SAN ANSELMO AVE Address 45 SAN ANDREAS WAY Address 51 SAN ANDREAS WAY Address 5201 SAN ANSELMO AVE Address 557 CONGO ST Address 557 CONGO ST Address 50 DARIEN WAY Address 50 DARIEN WAY Address 141 JUNIPERO SERRA BLVD Address 142 FLOOD AVE Address 1922 19TH AVE Address 1922 19TH AVE Address 340 SAINT FRANCIS BLVD Address 130 SAN BENITO WAY Address 20 SAN BUENAVENTURA WAY Address	ALTON AVE DENSLOWE DR FLOOD AVE SAN PABLO AVE MIRALOMA DR CECILIA AVE 09TH AVE SAN BENITO WAY IRVING ST WARREN DR 18TH AVE SAN ANDREAS WAY SAN ANDREAS WAY SAN ANDREAS WAY SAN ANDREAS WAY MONTEREY BLVD SAN ANSELMO AVE CONGO ST MONTEREY BLVD DARIEN WAY JUNIPERO SERRA BLVD JUNIPERO SERRA BLVD FLOOD AVE 19TH AVE SAN BUENAVENTURA WAY SAN BUENAVENTURA WAY	PACHECO ST WYTON LN DETROIT ST SANTA MONICA WAY BENGAL ALY RIVERA ST LINCOLN WAY MONTEREY BLVD 16TH AVE DEVONSHIRE WAY KIRKHAM ST SAN ANSELMO AVE SAN ANSELMO AVE SAN ANSELMO AVE SAN ANSELMO AVE SAN ANDREAS WAY MELROSE AVE SAN FERNANDO WAY JUNIPERO SERRA BLVD SAINT FRANCIS BLVD DETROIT ST ORTEGA ST SANTA ANA AVE SAN ANSELMO AVE SANT FRANCIS BLVD SAINT FRANCIS BLVD	07 07 07 07 07 07 07 07 07 07 07 07 07 0
109 ALTON AVE Address 100 DENSLOWE DR Address 242 FLOOD AVE Address 55 SAN PABLO AVE Address 198 MIRALOMA DR Address 2290 CECILIA AVE Address 2290 CECILIA AVE Address 1250 09TH AVE Address 1250 09TH AVE Address 1535 IRVING ST Address 1535 IRVING ST Address 1535 IRVING ST Address 1567 18TH AVE Address 17 SAN ANDREAS WAY Address 270 SAN ANSELMO AVE Address 45 SAN ANDREAS WAY Address 51 SAN ANDREAS WAY Address 5201 SAN ANSELMO AVE Address 557 CONGO ST Address 557 CONGO ST Address 550 DARIEN WAY Address 95 JUNIPERO SERRA BLVD Address 141 JUNIPERO SERRA BLVD Address 142 FLOOD AVE Address 1922 19TH AVE Address 1922 19TH AVE Address 130 SAN BENITO WAY Address 130 SAN BUENAVENTURA WAY Address 135 SAN BUENAVENTURA WAY Address	ALTON AVE DENSLOWE DR FLOOD AVE SAN PABLO AVE MIRALOMA DR CECILIA AVE 09TH AVE SAN BENITO WAY IRVING ST WARREN DR 18TH AVE SAN ANDREAS WAY SAN ANDREAS WAY SAN ANDREAS WAY MONTEREY BLVD SAN ANSELMO AVE CONGO ST MONTEREY BLVD DARIEN WAY JUNIPERO SERRA BLVD JUNIPERO SERRA BLVD FLOOD AVE 19TH AVE SAN BUENAVENTURA WAY SAN BUENAVENTURA WAY	PACHECO ST WYTON LN DETROIT ST SANTA MONICA WAY BENGAL ALY RIVERA ST LINCOLN WAY MONTEREY BLVD 16TH AVE DEVONSHIRE WAY KIRKHAM ST SAN ANSELMO AVE SAN ANSELMO AVE SAN ANSELMO AVE SAN ANDREAS WAY MELROSE AVE SAN ANDREAS WAY MELROSE AVE SAN FERNANDO WAY JUNIPERO SERRA BLVD SAINT FRANCIS BLVD DETROIT ST ORTEGA ST SAN ANSELMO AVE SAN ANSELMO AVE SANTA RANA AVE SAINT FRANCIS BLVD SANTA RANA SELMO SAN ANSELMO SANTA RANA SELMO SANTA FRANCIS BLVD SANTA FRANCIS BLVD	07 07 07 07 07 07 07 07 07 07 07 07 07 0
109 ALTON AVE Address 100 DENSLOWE DR Address 242 FLOOD AVE Address 55 SAN PABLO AVE Address 198 MIRALOMA DR Address 2290 CECILIA AVE Address 1250 09TH AVE Address 1250 09TH AVE Address 1250 15AN BENITO WAY Address 1535 IRVING ST Address 1535 IRVING ST Address 1567 18TH AVE Address 17 SAN ANDREAS WAY Address 17 SAN ANDREAS WAY Address 17 SAN ANDREAS WAY Address 18 SAN ANDREAS WAY Address 19 SAN ANDREAS WAY Address 10 SAN ANDREAS WAY Address 11 JOHNEREY BLVD Address 11 JOHNEREY BLVD Address 11 JUNIPERO SERRA BLVD Address 12 JUNIPERO SERRA BLVD Address 14 JUNIPERO SERRA BLVD Address 14 JUNIPERO SERRA BLVD Address 15 SAN BUENAVENTURA WAY Address 130 SAN BENITO WAY Address 130 SAN BUENAVENTURA WAY Address 155 SAN BUENAVENTURA WAY Address 135 SAN BUENAVENTURA WAY Address 135 SAN BUENAVENTURA WAY Address	ALTON AVE DENSLOWE DR FLOOD AVE SAN PABLO AVE MIRALOMA DR CECILIA AVE 09TH AVE SAN BENITO WAY IRVING ST WARREN DR 18TH AVE SAN ANDREAS WAY SAN ANDREAS WAY SAN ANDREAS WAY SAN ANDREAS WAY MONTEREY BLVD SAN ANSELMO AVE CONGO ST MONTEREY BLVD DARIEN WAY JUNIPERO SERRA BLVD JUNIPERO SERRA BLVD FLOOD AVE 19TH AVE SAN BUENAVENTURA WAY SAN BUENAVENTURA WAY SAN BUENAVENTURA WAY	PACHECO ST WYTON LN DETROIT ST SANTA MONICA WAY BENGAL ALY RIVERA ST LINCOLN WAY MONTEREY BLVD 16TH AVE DEVONSHIRE WAY KIRKHAM ST SAN ANSELMO AVE SAN BUENAVENTURA WAY SAN ANSELMO AVE SAN ANSELMO AVE SAN ANSELMO AVE SAN ANSELMO AVE SAN ALESO AVE SAN ANDREAS WAY MELROSE AVE SAN FERNANDO WAY JUNIPERO SERRA BLVD SAINT FRANCIS BLVD MONTEREY BLVD DETROIT ST ORTEGA ST SANTA ANA AVE SAINT FRANCIS BLVD SAN ANSELMO AVE SAN ANSELMO AVE SAINT FRANCIS BLVD SAN ANSELMO AVE	07 07 07 07 07 07 07 07 07 07 07 07 07 0
109 ALTON AVE Address 100 DENSLOWE DR Address 242 FLOOD AVE Address 55 SAN PABLO AVE Address 198 MIRALOMA DR Address 2290 CECILIA AVE Address 1250 09TH AVE Address 1250 09TH AVE Address 1250 1530 IRVING ST Address 1351 IRVING ST Address 1351 IRVING ST Address 1567 18TH AVE Address 17 SAN ANDREAS WAY Address 17 SAN ANDREAS WAY Address 1851 SAN ANDREAS WAY Address 151 SAN ANDREAS WAY Address 152 SAN ANDREAS WAY Address 153 SAN ANDREAS WAY Address 15470 MONTEREY BLVD Address 1470 MONTEREY BLVD Address 1470 MONTEREY BLVD Address 1557 CONGO ST Address 150 DARIEN WAY Address 151 JUNIPERO SERRA BLVD Address 152 JUNIPERO SERRA BLVD Address 141 JUNIPERO SERRA BLVD Address 142 FLOOD AVE Address 142 FLOOD AVE Address 143 SAN BUNTEREY BLVD Address 144 SAN SAN BENITO WAY Address 153 SAN BUENAVENTURA WAY Address 130 SAN BUENAVENTURA WAY Address	ALTON AVE DENSLOWE DR FLOOD AVE SAN PABLO AVE MIRALOMA DR CECILIA AVE 09TH AVE SAN BENITO WAY IRVING ST WARREN DR 18TH AVE SAN ANDREAS WAY SAN ANDREAS WAY SAN ANDREAS WAY MONTEREY BLVD SAN ANSELMO AVE CONGO ST MONTEREY BLVD DARIEN WAY JUNIPERO SERRA BLVD JUNIPERO SERRA BLVD FLOOD AVE 19TH AVE SAN BUENAVENTURA WAY SAN BUENAVENTURA WAY	PACHECO ST WYTON LN DETROIT ST SANTA MONICA WAY BENGAL ALY RIVERA ST LINCOLN WAY MONTEREY BLVD 16TH AVE DEVONSHIRE WAY KIRKHAM ST SAN ANSELMO AVE SAN ANSELMO AVE SAN ANSELMO AVE SAN ANDREAS WAY MELROSE AVE SAN ANDREAS WAY MELROSE AVE SAN FERNANDO WAY JUNIPERO SERRA BLVD SAINT FRANCIS BLVD DETROIT ST ORTEGA ST SAN ANSELMO AVE SAN ANSELMO AVE SANTA RANA AVE SAINT FRANCIS BLVD SANTA RANA SELMO SAN ANSELMO SANTA RANA SELMO SANTA FRANCIS BLVD SANTA FRANCIS BLVD	07 07 07 07 07 07 07 07 07 07 07 07 07 0

GEALUDI AND DD I Address	UPLAND DR	APTOS AVE	07
651 UPLAND DR Address 1690 PORTOLA DR Address	PORTOLA DR	SAN FERNANDO WAY	07
115 SAN ALESO AVE Address	SAN ALESO AVE	DARIEN WAY	07
177 SAN ALESO AVE Address	SAN ALESO AVE	DARIEN WAY	07
169 SAN ALESO AVE Address	SAN ALESO AVE	DARIEN WAY	07
SAN BUENAVENTURA : SAINT FRANCIS BLVD - SAN ANSELMO AVE Roadway	SAN BUENAVENTURA WAY	SAINT FRANCIS BLVD	07
100 SAN BUENAVENTURA WAY Address	SAN BUENAVENTURA WAY	SAINT FRANCIS BLVD	07
130 SAN BUENAVENTURA WAY Address	SAN BUENAVENTURA WAY	SAINT FRANCIS BLVD	07
225 SANTA ANA AVE Address	SANTA ANA AVE	MONTEREY BLVD	07
135 SAINT FRANCIS BLVD Address	SAINT FRANCIS BLVD	SAN FERNANDO WAY	07
600 PORTOLA DR Address	PORTOLA DR	OSHAUGHNESSY BLVD \ WOODSIDE AVE	07
1950 MONTEREY BLVD Address	MONTEREY BLVD	SAN LEANDRO WAY	07
1845 MONTEREY BLVD Address	MONTEREY BLVD	SANTA ANA AVE	07
56 MERCED AVE Address	MERCED AVE	LAGUNA HONDA BLVD	07
30 EASTWOOD DR Address	EASTWOOD DR	MIRAMAR AVE \ WESTWOOD DR	07
127 WESTGATE DR Address	WESTGATE DR	KENWOOD WAY	07
255 WESTGATE DR Address	WESTGATE DR	UPLAND DR	07
1615 MONTEREY BLVD Address	MONTEREY BLVD	SAN ANSELMO AVE \ SANTA CLARA AVE	07
10 SAN ANDREAS WAY Address	SAN ANDREAS WAY	SAN ANSELMO AVE	07
660 MIRAMAR AVE Address	MIRAMAR AVE	WILDWOOD WAY	07
670 MIRAMAR AVE Address	MIRAMAR AVE	WILDWOOD WAY	07
650 UPLAND DR Address	UPLAND DR	APTOS AVE	07
245 KENWOOD WAY Address	KENWOOD WAY	KEYSTONE WAY	07
96 MANOR DR Address	MANOR DR	OCEAN AVE	07
2 PINEHURST WAY Address	PINEHURST WAY	OCEAN AVE	07
55 PINEHURST WAY Address	PINEHURST WAY	OCEAN AVE	07
70 PINEHURST WAY Address	PINEHURST WAY	OCEAN AVE	07
236 WEST PORTAL AVE Address	WEST PORTAL AVE	VICENTE ST	07
154 PINEHURST WAY Address	PINEHURST WAY	KENWOOD WAY	07
320 WAWONA ST Address	WAWONA ST	14TH AVE	07
2642 15TH AVE Address	15TH AVE	VICENTE ST	07
2638 15TH AVE Address	15TH AVE	VICENTE ST	07
2634 15TH AVE Address	15TH AVE	VICENTE ST	07
745 VICENTE ST Address	VICENTE ST	18TH AVE	07
39 PINEHURST WAY Address	PINEHURST WAY	OCEAN AVE	07
2650 15TH AVE Address	15TH AVE	VICENTE ST	07
2234 17TH AVE Address	17TH AVE	RIVERA ST	07
161 DALEWOOD WAY Address	DALEWOOD WAY	LANSDALE AVE \ MYRA WAY \ SHERWOOD CT	07
165 DALEWOOD WAY Address	DALEWOOD WAY	LANSDALE AVE \ MYRA WAY \ SHERWOOD CT	07
143 DALEWOOD WAY Address	DALEWOOD WAY	LANSDALE AVE \ MYRA WAY \ SHERWOOD CT	07
157 DALEWOOD WAY Address	DALEWOOD WAY	LANSDALE AVE \ MYRA WAY \ SHERWOOD CT	07
24 MANOR DR Address	MANOR DR	OCEAN AVE	07
59 MANOR DR Address	MANOR DR	OCEAN AVE	07
190 APTOS AVE Address	APTOS AVE	UPLAND DR	07
135 MANOR DR Address	MANOR DR	FAIRFIELD WAY \ KENWOOD WAY	07
15 WESTGATE DR Address	WESTGATE DR	CERRITOS AVE \ OCEAN AVE	07
288 DENSLOWE DR Address	DENSLOWE DR	HOLLOWAY AVE	07
2274 16TH AVE Address	16TH AVE	RIVERA ST	07
160 WESTGATE DR Address	WESTGATE DR	KENWOOD WAY	07
91 LAKEWOOD AVE Address	LAKEWOOD AVE	OCEAN AVE	07
1900 18TH AVE Address	18TH AVE	ORTEGA ST	07
85 LAKEWOOD AVE Address	LAKEWOOD AVE	OCEAN AVE	07
1661 17TH AVE Address	17TH AVE	LAWTON ST	07
1801 MONTEREY BLVD Address	MONTEREY BLVD	SANTA ANA AVE	07
73 LAKEWOOD AVE Address	LAKEWOOD AVE	OCEAN AVE	07
55 LAKEWOOD AVE Address	LAKEWOOD AVE	OCEAN AVE	07
29 LAKEWOOD AVE Address	LAKEWOOD AVE	OCEAN AVE	07
60 FAIRFIELD WAY Address	FAIRFIELD WAY	OCEAN AVE	07
52 FAIRFIELD WAY Address	FAIRFIELD WAY	OCEAN AVE	07
47 FAIRFIELD WAY Address	FAIRFIELD WAY	OCEAN AVE	07
39 FAIRFIELD WAY Address	FAIRFIELD WAY	OCEAN AVE	07
67 LAKEWOOD AVE Address	LAKEWOOD AVE	OCEAN AVE	07
101 PINEHURST WAY Address	PINEHURST WAY	KENWOOD WAY	07
38 HEARST AVE Address	HEARST AVE	CIRCULAR AVE	07
15 MONTALVO AVE Address	MONTALVO AVE	CASTENADA AVE	07
2522 OCEAN AVE Address	OCEAN AVE	JUNIPERO SERRA BLVD	07
95 CRESTMONT DR Address	CRESTMONT DR	CHRISTOPHER DR \ GLENHAVEN LN	07
360 WEST PORTAL AVE Address	WEST PORTAL AVE	14TH AVE	07
• ***		1	

	T	1	
1700 OCEAN AVE Address	OCEAN AVE	FAXON AVE	07
337 WEST PORTAL AVE Address	WEST PORTAL AVE	14TH AVE	07
288 EVELYN WAY Address	EVELYN WAY	TERESITA BLVD	07
17 JUANITA WAY Address	JUANITA WAY	TERESITA BLVD	07
700 VICTORIA ST Address	VICTORIA ST	URBANO DR	07
1201 05TH AVE Address	05TH AVE	LINCOLN WAY	07
800 ULLOA ST Address	ULLOA ST	CLAREMONT BLVD	07
530 PARNASSUS AVE Address	PARNASSUS AVE	HILLWAY AVE	07
125 MOUNTAIN SPRING AVE Address	MOUNTAIN SPRING AVE	STANYAN ST	07
1601 MONTEREY BLVD Address	MONTEREY BLVD	SAN ANSELMO AVE \ SANTA CLARA AVE	07
150 SANTA ANA AVE Address	SANTA ANA AVE	SAINT FRANCIS BLVD	07
147 DELLBROOK AVE Address	DELLBROOK AVE	OLYMPIA WAY	07
111 DELLBROOK AVE Address	DELLBROOK AVE	OLYMPIA WAY	07
29 DELLBROOK AVE Address	DELLBROOK AVE	OLYMPIA WAY	07
172 DELLBROOK AVE Address	DELLBROOK AVE	OLYMPIA WAY	07
200 DELLBROOK AVE Address	DELLBROOK AVE	STARVIEW WAY	07
209 DELLBROOK AVE Address	DELLBROOK AVE	STARVIEW WAY	07
151 OLYMPIA WAY Address	OLYMPIA WAY	DELLBROOK AVE	07
185 EUCALYPTUS DR Address	EUCALYPTUS DR	GLADIOLUS LN	07
801 GONZALEZ DR Address	GONZALEZ DR	RIVAS AVE	07
SANTA CLARA AVE / TERRACE DR Roadway	SANTA CLARA AVE	TERRACE DR	07
PORTOLA DR: KENSINGTON WAY \ MIRALOM - GRANVILLE WAY \ SAN PABL Roadway	PORTOLA DR	KENSINGTON WAY \ MIRALOMA DR	07
70 SANTA CLARA AVE Address	SANTA CLARA AVE	SANTA MONICA WAY \ YERBA BUENA AVE	07
100 SANTA PAULA AVE Address	SANTA PAULA AVE	SANTA MONICA WAY	07
27 SOTELO AVE Address	SOTELO AVE	SANTA RITA AVE	07
75 SANTA MONICA WAY Address	SANTA MONICA WAY	SAN LORENZO WAY	07
266 SANTA PAULA AVE Address	SANTA PAULA AVE	SAN JACINTO WAY	07
1647 16TH AVE Address	16TH AVE	LAWTON ST	07
200 SAN BENITO WAY Address	SAN BENITO WAY	MONTEREY BLVD	07
399 SAN FERNANDO WAY Address	SAN FERNANDO WAY	DARIEN WAY	07
701 BROTHERHOOD WAY Address	BROTHERHOOD WAY	JUNIPERO SERRA BLVD ON RAMP	07
21 SAN BENITO WAY Address	SAN BENITO WAY	SAN ANSELMO AVE	07
27 SAN BENITO WAY Address	SAN BENITO WAY	SAN ANSELMO AVE	07
1430 MONTEREY BLVD Address	MONTEREY BLVD	EL VERANO WAY \ NORTHGATE DR \ SAN FELIPE AVE	07
2176 19TH AVE Address	19TH AVE	QUINTARA ST	07
151 BADEN ST Address	BADEN ST	HEARST AVE	07
45 SAN ANSELMO AVE Address	SAN ANSELMO AVE	SAN BENITO WAY	07
100 JUDAH ST Address	JUDAH ST	06TH AVE	07
1367 06TH AVE Address	06TH AVE	IRVING ST	07
242 WAWONA ST Address	WAWONA ST	VICENTE ST	07
1433 07TH AVE Address	07TH AVE	JUDAH ST	07
1387 05TH AVE Address	05TH AVE	IRVING ST	07
925 LAGUNA HONDA BLVD Address	LAGUNA HONDA BLVD	ROCKAWAY AVE \ ULLOA ST	07
1100 MONTEREY BLVD Address	MONTEREY BLVD	SAINT ELMO WAY	07
724 IRVING ST Address	IRVING ST	08TH AVE	07
1330 MONTEREY BLVD Address	MONTEREY BLVD	EL VERANO WAY \ NORTHGATE DR \ SAN FELIPE AVE	07
888 MONTEREY BLVD Address	MONTEREY BLVD	HAZELWOOD AVE	07
07TH AVE / JUDAH ST Roadway	07TH AVE	JUDAH ST	07
398 SAN LEANDRO WAY Address	SAN LEANDRO WAY	DARIEN WAY	07
160 EASTWOOD DR Address	EASTWOOD DR	WILDWOOD WAY	07
1065 MONTEREY BLVD Address	MONTEREY BLVD	FAXON AVE	07
1390 15TH AVE Address	15TH AVE	IRVING ST	07
78 EASTWOOD DR Address	EASTWOOD DR	SAN RAMON WAY	07
31 CLAREMONT BLVD Address	CLAREMONT BLVD	DEWEY BLVD \ KENSINGTON WAY \ MONTALVO AVE \ TARAVAL ST	Γ 07
109 LAWTON ST Address	LAWTON ST	07TH AVE \ WARREN DR	07
369 WEST PORTAL AVE Address	WEST PORTAL AVE	14TH AVE	07
10 WESTWOOD DR Address	WESTWOOD DR	EASTWOOD DR \ MIRAMAR AVE	07
26 JUDAH ST Address	JUDAH ST	05TH AVE \ PARNASSUS AVE	07
101 EDNA ST Address	EDNA ST	MARSTON AVE	07
1575 07TH AVE Address	07TH AVE	KIRKHAM ST	07
801 OCEAN AVE Virtual Address	OCEAN AVE	HOWTH ST	07
801 OCEAN AVE Virtual Address	OCEAN AVE	HOWTH ST	07
347 JUDAH ST Address	JUDAH ST	08TH AVE	07
2418 17TH AVE Address	17TH AVE	TARAVAL ST	07
247 LANSDALE AVE Address	LANSDALE AVE	ROBINHOOD DR	07
1 BEACHMONT DR Address	BEACHMONT DR	SLOAT BLVD	07
40 ENTRADA CT Address	ENTRADA CT	END	07
· · · · · · · · · · · · · · · · · · ·		ı	_1

		1	T.
44 ENTRADA CT Address	ENTRADA CT	END	07
500 KIRKHAM ST Address	KIRKHAM ST	09TH AVE	07
425 WEST PORTAL AVE Address	WEST PORTAL AVE	15TH AVE	07
489 JOOST AVE Address	JOOST AVE	DETROIT ST	07
1800 OCEAN AVE Address	OCEAN AVE	DORADO TER \ JULES AVE	07
550 DEWEY BLVD Address	DEWEY BLVD	PACHECO ST	07
1365 MONTEREY BLVD Address	MONTEREY BLVD	EL VERANO WAY \ NORTHGATE DR \ SAN FELIPE AVE	07
1375 MONTEREY BLVD Address	MONTEREY BLVD	EL VERANO WAY \ NORTHGATE DR \ SAN FELIPE AVE	07
49 MARCELA AVE Address	MARCELA AVE	SOLA AVE	07
950 FAXON AVE Address	FAXON AVE	PIZARRO WAY	07
35 AGUA WAY Address	AGUA WAY	TERESITA BLVD	07
1035 MONTEREY BLVD Address	MONTEREY BLVD	FAXON AVE	07
1145 MONTEREY BLVD Address	MONTEREY BLVD	SAINT ELMO WAY	07
660 MIRAMAR AVE Address	MIRAMAR AVE	WILDWOOD WAY	07
959 MONTEREY BLVD Address	MONTEREY BLVD	PLYMOUTH AVE	07
682 MIRAMAR AVE Address	MIRAMAR AVE	WILDWOOD WAY	07
670 MIRAMAR AVE Address	MIRAMAR AVE	WILDWOOD WAY	07
700 MIRAMAR AVE Address	MIRAMAR AVE	EASTWOOD DR\WESTWOOD DR	07
730 MIRAMAR AVE Address	MIRAMAR AVE	EASTWOOD DR \ WESTWOOD DR	07
740 MIRAMAR AVE Address	MIRAMAR AVE	EASTWOOD DR \ WESTWOOD DR	07
815 MIRAMAR AVE Address	MIRAMAR AVE	NORTHWOOD DR	07
801 MIRAMAR AVE Address	MIRAMAR AVE	NORTHWOOD DR	07
800 MIRAMAR AVE Address	MIRAMAR AVE	NORTHWOOD DR	07
830 MIRAMAR AVE Address	MIRAMAR AVE	NORTHWOOD DR	07
820 MIRAMAR AVE Address	MIRAMAR AVE	NORTHWOOD DR	07
885 MIRAMAR AVE Address	MIRAMAR AVE	NORTHWOOD DR	07
365 CASITAS AVE Address	CASITAS AVE	BAXTER ALY \ CRESTA VISTA DR	07
733 MIRAMAR AVE Address	MIRAMAR AVE	EASTWOOD DR \ WESTWOOD DR	07
739 MIRAMAR AVE Address	MIRAMAR AVE	EASTWOOD DR \ WESTWOOD DR	07
342 MIRAMAR AVE Address	MIRAMAR AVE	OCEAN AVE	07
75 MARCELA AVE Address	MARCELA AVE	SOLA AVE	07
80 MARCELA AVE Address	MARCELA AVE	SOLA AVE	07
196 CASTENADA AVE Address	CASTENADA AVE	FOREST HILL PATH \ MAGELLAN AVE	07
1485 16TH AVE Address	16TH AVE	JUDAH ST	07
65 BUCKINGHAM WAY Address	BUCKINGHAM WAY	19TH AVE	07
264 COLON AVE Address	COLON AVE	MONTECITO AVE	07
2433 OCEAN AVE Address	OCEAN AVE	SAN FERNANDO WAY	07
266 PACHECO ST Address	PACHECO ST	MARCELA AVE	07
100 FONT BLVD Address	FONT BLVD	CHUMASERO DR	07
390 SAN BENITO WAY Address	SAN BENITO WAY	UPLAND DR	07
250 LAGUNA HONDA BLVD Address	LAGUNA HONDA BLVD	CLARENDON AVE	07
1400 PORTOLA DR Address	PORTOLA DR	SANTA CLARA AVE \ VICENTE ST	07
100 EASTWOOD DR Address	EASTWOOD DR	WILDWOOD WAY	07
86 EASTWOOD DR Address	EASTWOOD DR	SAN RAMON WAY	07
59 EASTWOOD DR Address	EASTWOOD DR	SAN RAMON WAY	07
21 EASTWOOD DR Address	EASTWOOD DR	MIRAMAR AVE \ WESTWOOD DR	07
22 EASTWOOD DR Address	EASTWOOD DR	MIRAMAR AVE \ WESTWOOD DR	07
561 DARIEN WAY Address	DARIEN WAY	APTOS AVE	07
587 DARIEN WAY Address	DARIEN WAY	APTOS AVE	07
620 DARIEN WAY Address	DARIEN WAY	SAN ALESO AVE	07
701 DARIEN WAY Address	DARIEN WAY	WESTGATE DR	07
755 DARIEN WAY Address	DARIEN WAY	WESTGATE DR	07
801 DARIEN WAY Address	DARIEN WAY	MANOR DR	07
1238 PLYMOUTH AVE Address	PLYMOUTH AVE	OCEAN AVE	07
35 SYDNEY WAY Address	SYDNEY WAY	FOWLER AVE \ PORTOLA DR	07
1650 PLYMOUTH AVE Address	PLYMOUTH AVE	MANGELS AVE	07
1964 10TH AVE Address	10TH AVE	ORTEGA ST	07
435 MONTECITO AVE Address	MONTECITO AVE	NORTHWOOD DR	07
120 UPLAND DR Address	UPLAND DR	NORTHGATE DR	07
720 MIRAMAR AVE Address	MIRAMAR AVE	EASTWOOD DR \ WESTWOOD DR	07
2700 SLOAT BLVD Address	SLOAT BLVD	45TH AVE	07
2700 020711 B21B 71ddirece		MONTECITO AVE	07
70 NORTHWOOD DR Address	NORTHWOOD DR	HONTEONO AVE	
	NORTHWOOD DR	MONTECITO AVE	07
70 NORTHWOOD DR Address			07 07
70 NORTHWOOD DR Address 60 NORTHWOOD DR Address	NORTHWOOD DR	MONTECITO AVE	
70 NORTHWOOD DR Address 60 NORTHWOOD DR Address 35 NORTHWOOD DR Address	NORTHWOOD DR NORTHWOOD DR	MONTECITO AVE MONTECITO AVE	07
70 NORTHWOOD DR Address 60 NORTHWOOD DR Address 35 NORTHWOOD DR Address 1535 PLYMOUTH AVE Address	NORTHWOOD DR NORTHWOOD DR PLYMOUTH AVE	MONTECITO AVE MONTECITO AVE MONTECITO AVE	07 07

135 WESTWOOD DR Address	WESTWOOD DR	WILDWOOD WAY	07
136 WESTWOOD DR Address	WESTWOOD DR	WILDWOOD WAY	07
148 WESTWOOD DR Address	WESTWOOD DR	WILDWOOD WAY	07
139 APTOS AVE Address	APTOS AVE	UPLAND DR	07
1100 JUNIPERO SERRA BLVD Address	JUNIPERO SERRA BLVD	STRATFORD DR	07
265 URBANO DR Address	URBANO DR	BORICA ST	07
36 WEST PORTAL AVE Address	WEST PORTAL AVE	ULLOA ST	07
225 COLON AVE Address	COLON AVE	MONTECITO AVE	07
235 COLON AVE Address	COLON AVE	MONTECITO AVE	07
256 COLON AVE Address	COLON AVE	MONTECITO AVE	07
116 WAWONA ST Address	WAWONA ST	ULLOA ST	07
122 WAWONA ST Address	WAWONA ST	ULLOA ST	07
701 ULLOA ST Address	ULLOA ST	DORCHESTER WAY	07
800 ULLOA ST Address	ULLOA ST	CLAREMONT BLVD	07
209 COLON AVE Address	COLON AVE	MONTECITO AVE	07
300 VALLEY ST Address	VALLEY ST	SANCHEZ ST	08
808 GUERRERO ST Address	GUERRERO ST	20TH ST	08
181 RANDALL ST Address	RANDALL ST	CHURCH ST	08
150 DUBOCE AVE Address	DUBOCE AVE	ELGIN PARK	08
376 CASTRO ST Address	CASTRO ST	STATES ST	08
1000 NOE ST Address	NOE ST	23RD ST	08
1051 NOE ST Address	NOE ST	ELIZABETH ST	08
1003 NOE ST Address	NOE ST	23RD ST	08
1046 SANCHEZ ST Address	SANCHEZ ST	23RD ST	08
3911 23RD ST Address	23RD ST	SANCHEZ ST	08
4083 24TH ST Address	24TH ST	NOE ST	08
3690 MISSION ST Address	MISSION ST	APPLETON AVE	08
683 14TH ST Address	14TH ST	LANDERS ST	08
·	CASTRO ST		
98 CASTRO ST Address		DUBOCE AVE	08
849 NOE ST Address	NOE ST	21ST ST	08
1207 CHURCH ST Address	CHURCH ST	24TH ST	08
3700 22ND ST Address	22ND ST	SANCHEZ ST	08
55 ELK ST Address	ELK ST	DIAMOND HEIGHTS BLVD \ SUSSEX ST	08
3898 MARKET ST Address	MARKET ST	ARGENT ALY	08
156 CARL ST Address	CARL ST	SHRADER ST	08
255 30TH ST Address	30TH ST	CHENERY ST	08
1382 MASONIC AVE Address	MASONIC AVE	WALLER ST	08
15 LOMA VISTA TER Address	LOMA VISTA TER	MASONIC AVE	08
900 BOSWORTH ST Address	BOSWORTH ST	CHILTON AVE	08
233 VICKSBURG ST Address	VICKSBURG ST	ELIZABETH ST	08
3700 17TH ST Address	17TH ST	CHURCH ST	08
20 ARLINGTON ST Address	ARLINGTON ST	RANDALL ST	08
1470 CHURCH ST Address	CHURCH ST	CESAR CHAVEZ ST	08
1542 GUERRERO ST Address	GUERRERO ST	27TH ST	08
1056 14TH ST Address	14TH ST	DIVISADERO ST	08
4447 24TH ST Address	24TH ST	HOFFMAN AVE	08
830 ALVARADO ST Address	ALVARADO ST	DOUGLASS ST	08
4301 21ST ST Address	21ST ST	DOUGLASS ST \ ROMAIN ST	08
3601 21ST ST Address	21ST ST	CHURCH ST	08
365 HILL ST Address	HILL ST	CHURCH ST	08
3898 MARKET ST Address	MARKET ST	ARGENT ALY	08
346 CASTRO ST Address	CASTRO ST	STATES ST	08
747 DUNCAN ST Address	DUNCAN ST	DIAMOND ST	08
GUERRERO ST / LAGUNA ST \ MARKET ST Roadway	GUERRERO ST	LAGUNA ST \ MARKET ST	08
323 29TH ST Address	29TH ST	CHURCH ST	08
226 GRAND VIEW AVE Address	GRAND VIEW AVE	ROMAIN ST	08
·			
570 30TH ST Address	30TH ST	LAIDLEY ST	08
400 SANCHEZ ST Address	SANCHEZ ST	17TH ST	08
500 DOLORES ST Address	DOLORES ST	18TH ST	08
500 DOLORES ST Address	DOLORES ST	18TH ST	08
3968 24TH ST Address	24TH ST	SANCHEZ ST	08
1069 14TH ST Address	14TH ST	ALPINE TER \ ROOSEVELT WAY	08
3924 20TH ST Address	20TH ST	CHURCH ST	08
151 LIPPARD AVE Address	LIPPARD AVE	BOSWORTH ST	08
	•	ICHUDOU CT	08
3810 24TH ST Address	24TH ST	CHURCH ST	
3810 24TH ST Address 264 CASTRO ST Address	24TH ST CASTRO ST	BEAVER ST	08

462 COLLINGWOOD ST Address	COLLINGWOOD ST	21ST ST	08
91 ALPINE TER Address	ALPINE TER	WALLER ST	08
4660 19TH ST Address	19TH ST	CLOVER LN	08
443 BURNETT AVE Address	BURNETT AVE	GARDENSIDE DR	08
798 STANYAN ST Address	STANYAN ST	WALLER ST	08
2301 MARKET ST Address	MARKET ST	16TH ST \ NOE ST	08
246 CHENERY ST Address	CHENERY ST	CHARLES ST	08
666 NOE ST Address	NOE ST	19TH ST	08
136 JERSEY ST Address	JERSEY ST	CHURCH ST	08
1 SCOTT ST Address	SCOTT ST	DUBOCE AVE	08
550 30TH ST Address	30TH ST	LAIDLEY ST	08
345 DAY ST Address	DAY ST	SANCHEZ ST	08
45 CASTRO ST Address	CASTRO ST	DUBOCE AVE	08
3600 21ST ST Address	21ST ST	CHURCH ST	08
10 DIAMOND ST Address	DIAMOND ST	17TH ST	08
180 FAIR OAKS ST Address	FAIR OAKS ST	22ND ST	08
1542 GUERRERO ST Address	GUERRERO ST	27TH ST	08
356 DAY ST Address	DAY ST	SANCHEZ ST	08
1123 STANYAN ST Address	STANYAN ST	PARNASSUS AVE	08
198 MANGELS AVE Address	MANGELS AVE	NORDHOFF ST	08
3750 18TH ST Address	18TH ST	DOLORES ST	08
808 STANYAN ST Address	STANYAN ST	BEULAH ST	08
850 STANYAN ST Address	STANYAN ST	BEULAH ST	08
3448 22ND ST Address	22ND ST	AMES ST	08
4301 CESAR CHAVEZ ST Address	CESAR CHAVEZ ST	DIAMOND ST	08
242 SAN JOSE AVE Address	SAN JOSE AVE	24TH ST	08
317 SAN JOSE AVE Address	SAN JOSE AVE	25TH ST	08
318 SAN JOSE AVE Address	SAN JOSE AVE	25TH ST	08
204 CLINTON PARK Address	CLINTON PARK	GUERRERO ST	08
599 CHENERY ST Address	CHENERY ST	ROANOKE ST	08
4244 19TH ST Address	19TH ST	COLLINGWOOD ST	08
588 JERSEY ST Address	JERSEY ST	DIAMOND ST	08
459 BELVEDERE ST Address	BELVEDERE ST	GRATTAN ST	08
200 FAIR OAKS ST Address	FAIR OAKS ST	23RD ST	08
3864 18TH ST Address	18TH ST	CHURCH ST	08
41 SATURN ST Address	SATURN ST	LOWERTER	08
183 CHATTANOOGA ST Address	CHATTANOOGA ST	22ND ST	08
847 DIAMOND ST Address	DIAMOND ST	24TH ST	08
920 SANCHEZ ST Address	SANCHEZ ST	22ND ST	08
94 MILTON ST Address	MILTON ST	GLEN CT	08
118 DIAMOND ST Address	DIAMOND ST	18TH ST	08
91 MIGUEL ST Address	MIGUEL ST	BEACON ST	08
278 COLLINGWOOD ST Address	COLLINGWOOD ST	19TH ST	08
860 DOLORES ST Address	DOLORES ST	21ST ST	08
3928 17TH ST Address	17TH ST	NOE ST	08
730 SAN JOSE AVE Address	SAN JOSE AVE	29TH ST	08
422 28TH ST Address	28TH ST	NOE ST	08
512 14TH ST Address	14TH ST	GUERRERO ST	08
MARKET ST: DIAMOND ST - EUREKA ST Roadway	MARKET ST	DIAMOND ST	08
2020 MARKET ST Address	MARKET ST	BUCHANAN ST \ DUBOCE AVE	08
4500 19TH ST Address	19TH ST	DOUGLASS ST	08
296 FAIR OAKS ST Address	FAIR OAKS ST	23RD ST	08
363 NOE ST Address	NOE ST	16TH ST \ MARKET ST	08
3795 CESAR CHAVEZ ST Address	CESAR CHAVEZ ST	GUERRERO ST	08
54 UPPER TER Address	UPPER TER	BUENA VISTA AVE	08
100 PEMBERTON PL Address	PEMBERTON PL	GRAYSTONE TER	08
31 ELK ST Address	ELK ST	DIAMOND HEIGHTS BLVD \ SUSSEX ST	08
1670 NOE ST Address	NOE ST	DAYST	08
2736 24TH ST Address	24TH ST	POTRERO AVE	09
291 PUTNAM ST Address	PUTNAM ST	TOMPKINS AVE	09
3333 MISSION ST Address	MISSION ST	29TH ST	09
415 ELLSWORTH ST Address	ELLSWORTH ST	JARBOE AVE	09
1556 15TH ST Address	15TH ST	CAPP ST	09
3055 23RD ST Address	23RD ST	TREAT AVE	09
1245 SOUTH VAN NESS AVE Address	SOUTH VAN NESS AVE	23RD ST	09
3180 MISSION ST Address	MISSION ST	POWERS AVE	09
106 ANDOVER ST Address	ANDOVER ST	POWHATTAN AVE	09
724 MOULTRIE ST Address	MOULTRIE ST	OGDEN AVE	09
· · · · · · · · · · · · · · · · · · ·			

2850 CESARCHAVEZ ST Address CESARCHAVEZ ST ADDREWST \ HWY 101 S OFF RAMP 09 500 BURROWS ST Address BURROWS ST SOMERSET ST 09 300 WOOLSEY'ST Address WOOLSEY'ST BRUSSELS ST 09 91 10 BRUSSELS ST Address BRUSSELS ST SULLIMAN ST 09 862 HAMPSHIRE ST Address BRUSSELS ST SULLIMAN ST 09 862 HAMPSHIRE ST Address PERALTA AVE RIPLEY ST \ SAMOSET ST 09 3420 CESAR CHAVEZ ST Address PERALTA AVE RIPLEY ST \ SAMOSET ST 09 3420 CESAR CHAVEZ ST Address SILLIMAN ST HWY 101 S OFF RAMP \ HWY 101 S OR RAMP \ SAN BRUNO AVE 09 315 ILLIMAN ST Address SILLIMAN ST HWY 101 S OFF RAMP \ HWY 101 S OR RAMP \ SAN BRUNO AVE 09 315 ILLIMAN ST Address SILLIMAN ST HWY 101 S OFF RAMP \ HWY 101 S OR RAMP \ SAN BRUNO AVE 09 315 ILLIMAN ST Address SILLIMAN ST HWY 101 S OFF RAMP \ HWY 101 S OR RAMP \ SAN BRUNO AVE 09 325 ILLIMAN ST Address SILLIMAN ST HWY 101 S OFF RAMP \ HWY 101 S OR RAMP \ SAN BRUNO AVE 09 326 ILLIMAN ST Address SILLIMAN ST HWY 101 S OR RAMP \ HWY 101 S OR RAMP \ SAN BRUNO AVE 09 326 ILLIMAN ST Address	- 12 MONTENE OF 1 M M	I	I-oversion in a	To a
750 GIRMOR 5T Actives	·			
200 MILLEN AVE MPNICONAST 100	'			
250 CORTINICATION CONTINUENTS CONTINUE	·			
VARIABLE Micros MARKES MICROS MISSIONS MISS	·			
MISSION ST Address	·			
SAB ADMINIST ADMINIST SOUTH VAN NESS AVE 9	·			
290 CAPP DT Address	,			
SOUTHWINDS Leddress	3348 18TH ST Address	18TH ST	SOUTH VAN NESS AVE	
TOTAL MATERIANS MATERIANS	293 CAPP ST Address	CAPP ST	17TH ST	09
175.50GPT AND AVE Address	350 GIRARD ST Address	GIRARD ST	BURROWS ST	09
POTERTO AVE Adultons CAPP ST Ministra CAP	701 VALENCIA ST Address	VALENCIA ST	18TH ST	09
GAD CAPP ST Moltrons	1715 CORTLAND AVE Address	CORTLAND AVE	HILTON ST	09
SEG GIARAD ST Juliures	1036 POTRERO AVE Address	POTRERO AVE	22ND ST	09
1000 CORT AND AVE Authorses	490 CAPP ST Address	CAPP ST	19TH ST	09
24695BAN BRINDO AVE Address SAN BRINDO AVE SAN BRI	350 GIRARD ST Address	GIRARD ST	BURROWS ST	09
1350 ARTOMAST Authors MADOWAST Authors MONITOLA INST	1050 CORTLAND AVE Address	CORTLAND AVE	FOLSOM ST	09
1350 ARTOMAST Authors MADOWAST Authors MONITOLA INST	2469 SAN BRUNO AVE Address	SAN BRUNO AVE	HWY 101 S OFF RAMP \ HWY 101 S ON RAMP \ SILLIMAN ST	09
314 MONICALM ST Address MONICALM ST PERALTA AVE 39	·			
13-24 SILVER AVET Actioness SILVER AVET STORMULE ST STORMULE S				
239.1 CFARCHWAYZ ST Address CFSAR CHAWT ST SHOTWIT I ST 0.8	·			
190 GIARD ST Authors	·			
100 GIRAND ST Address	·			
1309 SEVER AVE Address SEVER AVE DOVISTON ST HOLYOKE ST DO				
1999 AND OVER ST Address AND OVER ST POWN FRATA AVE O. 9				
1901 VALENCIAST Address WELENCIAST 2411 ST 0.9	·			
1971 51 Address 1971 57 SHOWEL ST 09	·			
1911 Address 1911 Address 1911 Address 0.9 1923 ALABMAS Address MULLEN AVE 0.9 2428 BURROWS ST Address BURROWS ST GOFTTINGEN ST 0.9 2428 BURROWS ST Address FELTON ST GOFTTINGEN ST 0.9 2920 CESAR CHAVEZ ST Address BURROWS ST SOMERSET ST 0.9 2920 CESAR CHAVEZ ST Address BURROWS ST SOMERSET ST 0.9 2920 DESAR CHAVEZ ST Address BURROWS ST SOMERSET ST 0.9 2920 MOUNCEST I Address BURROWS ST SOMERSET ST 0.9 2920 MOUNCEST I Address BURROWS ST SOMERSET ST 0.9 2920 MOUNCEST Address BRUSSELS ST SULMAN ST 0.9 2920 HAMPSHIREST Address PERALTA AVE RIPLEY ST SANOSET ST 0.9 2920 SEAR CHAVEZ ST Address DEFAULT AVE RIPLEY ST SANOSET ST 0.9 2921 STELLMAN ST Address BULLMAN ST HAMPSHIREST 0.9 2921 STELLMAN ST Address BULLMAN ST HAMPSHIREST 0.9 2921 STELLMAN ST Address MISSION ST LITH ST ADDRESS DEFAULT AVE CARP ST HAMPSHIREST 0.9 2921 STELLMAN ST Address SULLMAN ST HAMPSHIREST 0.9 2922 STELLMAN ST Address SULLMAN ST SULLMAN ST HAMPSHIREST 0.9 2924 STELLMAN ST Address SULLMAN ST SULLMAN ST SULLMAN	·			
ISSAI ALBAMAST Address ALBAMAST MULENAWE 09	·			
AUTOMOTION Address BURROWS ST GOETTINGEN ST 09				
SELION ST Address	1634 ALABAMA ST Address	ALABAMA ST	MULLEN AVE	
2850 CESAR CHAVEZ ST Address CESAR CHAVEZ ST ANDREW ST HWY 101 S OF FRAMP 09 09 09 09 09 09 09 0	423 BURROWS ST Address	BURROWS ST	GOETTINGEN ST	09
SOD BURROWS ST Address SURROWS ST SOMERSET ST GO	301 FELTON ST Address	FELTON ST	GOETTINGEN ST	09
MODUSEY'ST Address MODUSEY'ST BRUSSELS ST 09	2850 CESAR CHAVEZ ST Address	CESAR CHAVEZ ST	ANDREW ST \ HWY 101 S OFF RAMP	09
110 BRUSSELS ST Address ARUSSELS ST SILLIMAN ST 09	500 BURROWS ST Address	BURROWS ST	SOMERSET ST	09
B821 HAMPSHIRE ST Address	340 WOOLSEY ST Address	WOOLSEY ST	BRUSSELS ST	09
S80 PERALTA AVE Address	110 BRUSSELS ST Address	BRUSSELS ST	SILLIMAN ST	09
SEARCHAVEZ ST Address CESAR CHAVEZ ST CAPP ST IMISSION ST MY 101 S OFF RAMP \ HWY 101 S OFF RAMP \ NAN DRUNO AVE MISSION ST Address 26TH ST HAMPSHIRE ST 09 2810 26TH ST Address 26TH ST HAMPSHIRE ST 09 2829 19TH ST Address 19TH ST FLORIDA ST 09 2829 19TH ST Address 10TH ST BRYANT ST \ HWY 101 S ON RAMP 09 2810 26TH ST Address 10TH ST MANSELL ST 09 2810 26TH ST Address 15TH ST JULIAN AVE 09 2824 26TH ST Address 26TH ST JULIAN AVE 09 2824 26TH ST Address 26TH ST JULIAN AVE 09 2824 26TH ST Address 26TH ST WINGLIST 09 2826 24TH ST Address 30TH ST Address 30TH ST Address 30TH ST MSISION ST 09 2826 24TH ST Address 30TH ST Address 30TH ST MSISION ST 09 2826 24TH ST Address 30TH ST Address 30TH ST ADDRESS AVE ADDRESS	882 HAMPSHIRE ST Address	HAMPSHIRE ST	20TH ST	09
SEARCHAVEZ ST Address CESAR CHAVEZ ST CAPP ST IMISSION ST MY 101 S OFF RAMP \ HWY 101 S OFF RAMP \ NAN DRUNO AVE MISSION ST Address 26TH ST HAMPSHIRE ST 09 2810 26TH ST Address 26TH ST HAMPSHIRE ST 09 2829 19TH ST Address 19TH ST FLORIDA ST 09 2829 19TH ST Address 10TH ST BRYANT ST \ HWY 101 S ON RAMP 09 2810 26TH ST Address 10TH ST MANSELL ST 09 2810 26TH ST Address 15TH ST JULIAN AVE 09 2824 26TH ST Address 26TH ST JULIAN AVE 09 2824 26TH ST Address 26TH ST JULIAN AVE 09 2824 26TH ST Address 26TH ST WINGLIST 09 2826 24TH ST Address 30TH ST Address 30TH ST Address 30TH ST MSISION ST 09 2826 24TH ST Address 30TH ST Address 30TH ST MSISION ST 09 2826 24TH ST Address 30TH ST Address 30TH ST ADDRESS AVE ADDRESS	580 PERALTA AVE Address	PERALTA AVE	RIPLEY ST \ SAMOSET ST	09
SILLIMAN ST Address SILLIMAN ST HWY 101 S OFF RAMP \ HWY 101 S OFF RAMP \ SAN BRUNO AVE 09 1979 MISSION ST Address MISSION ST 15TH ST 09 1978 MISSION ST Address 29TH ST Address 197H ST FLORIDA ST 09 197H ST Address 197H ST BRYANT ST \ HWY 101 S ON RAMP \ 09 197H ST Address 197H ST BRYANT ST \ HWY 101 S ON RAMP 09 197H ST Address 197H ST Address 197H ST MISSION ST WANSELL ST 09 18 30TH ST Address 197H ST MISSION ST WANSELL ST 09 18 30TH ST Address 30TH ST MISSION ST 09 18 30TH ST Address 25TH ST WIRGLEST 09 19 19 19 19 19 19 19		CESAR CHAVEZ ST	CAPP ST \ MISSION ST	09
1979 MISSION ST Address MISSION ST 15TH ST 09 2810 28TH ST Address 28TH ST HAMPSHIRE ST 09 2929 19TH ST Address 19TH ST FLORIDA ST 09 590 10TH ST Address 10TH ST BRYANT ST \ HWY 101 S ON RAMP 09 1316 BOWDOIN ST Address BOWDOIN ST MISSION ST 09 186 15TH ST Address 30TH ST MISSION ST 09 186 11STH ST Address 28TH ST JULIAN AVE 09 186 15SOUTH ANN NESS AVE Address 28TH ST Address 17TH ST 09 121 SAN CARLOS ST Address SOUTH VAN NESS AVE 17TH ST 09 121 SAN CARLOS ST Address 24TH ST CAPP ST 09 121 SAN CARLOS ST Address 24TH ST CAPP ST 09 2866 24TH ST Address 24TH ST CAPP ST 09 306 (RAD ST Address 24TH ST CAPP ST 09 2967 CESAR CHAVEZ ST Address 09 09 309 (SHAD ST Address 09 09 301 HST Address 09 09 304 MONITCALM ST Addres				
2810 26TH ST Address 26TH ST HAMPSHIRE ST 09 2929 19TH ST Address 19TH ST FLORIDA ST 09 99 301TH ST Address 10TH ST BRYANT ST \ HWY 101 S ON RAMP 09 1316 BOWDOIN ST Address BOWDOIN ST MANSELL ST 09 18 30TH ST Address 30TH ST MISSION ST 09 18 30TH ST Address 15TH ST JULIAN AVE 09 3294 26TH ST Address 26TH ST VIRGIL ST 09 3294 26TH ST Address SOUTH VAN NESS AVE Address 09 312 SAN CARLOS ST Address SOUTH VAN NESS AVE ATTH ST 09 3266 24TH ST Address SAN CARLOS ST BTH ST 09 3266 24TH ST Address GIRAD ST CAPP ST 09 3206 24TH ST Address GIRAD ST CAPP ST 09 3206 24TH ST Address MOLITERS ST CAPP ST 09 3207 26TH ST Address MOLITERS ST CAPP ST 09 3207 26TH ST Address MOLITERS ST CAPP ST CAPP ST 09 3209 26TH ST Address MOLITERS ST CAPP ST CAPP ST CAPP ST CAPP ST CAPP ST CAPP S	·	SILLIMAN ST		
2929 19TH ST Address 19TH ST FLORIDA ST FLORIDA ST 99 99 99 99 99 99 99	31 SILLIMAN ST Address		HWY 101 S OFF RAMP \ HWY 101 S ON RAMP \ SAN BRUNO AVE	09
590 10TH ST Address 10TH ST BRYANT ST \ HWY 101 S ON RAMP 09 1316 BOWDOIN ST Address BOWDOIN ST MANSELL ST 09 1861 15TH ST Address 30TH ST MISSION ST 09 1661 15TH ST Address 15TH ST JULIAN AVE 09 3294 25TH ST Address 25TH ST VIROIL ST 09 615 SOUTH VAN NESS AVE Address 25TH ST VIROIL ST 09 615 SOUTH VAN NESS AVE Address SAN CARLOS ST Address 18TH ST 09 3266 24TH ST Address SAN CARLOS ST Address 18TH ST 09 3266 24TH ST Address 42TH ST CAPP ST 09 3267 24TH ST Address GIRARD ST CAPP ST 09 3267 24TH ST Address GIRARD ST CAPP ST 09 3267 25TH ADDRESS ADRESS ADRES	31 SILLIMAN ST Address 1979 MISSION ST Address	MISSION ST	HWY 101 S OFF RAMP \ HWY 101 S ON RAMP \ SAN BRUNO AVE 15TH ST	09 09
1316 BOWDOIN ST Address BOWDOIN ST MASSELL ST 09 18 30TH ST Address 30TH ST MISSION ST 09 18 30TH ST Address 15TH ST JULAN AVE 09 3294 26TH ST Address 26TH ST JULAN AVE 09 3294 26TH ST Address 26TH ST WIRGIL ST 09 615 SOUTH VAN NESS AVE Address SOUTH VAN NESS AVE 17TH ST 09 615 SOUTH VAN NESS AVE Address SOUTH VAN NESS AVE 17TH ST 09 820 62 ATH ST Address SAN CARLOS ST 18TH ST 09 820 62 ATH ST Address 24TH ST CAPP ST 09 820 62 ATH ST Address GIRARD ST 01 820 01 CHAVEZ ST Address 09 820 01 CHAVEZ ST Address MOULTRIE ST OGDEN AVE 09 820 01 CHAVEZ ST Address 09 8	31 SILLIMAN ST Address 1979 MISSION ST Address 2810 26TH ST Address	MISSION ST 26TH ST	HWY 101 S OFF RAMP \ HWY 101 S ON RAMP \ SAN BRUNO AVE 15TH ST HAMPSHIRE ST	09 09 09
18 30TH ST Address 30TH ST MISSION ST 09 1661 15TH ST Address 15TH ST JULIAN AVE 09 3294 26TH ST Address 26TH ST VIRGIL ST 09 615 SOUTH VAN NESS AVE Address SOUTH VAN NESS AVE 17TH ST 09 121 SAN CARLOS ST Address SAN CARLOS ST 18TH ST 09 3266 24TH ST Address 24TH ST CAPP ST 09 3266 24TH ST Address GIRARD ST Address 09 09 3266 24TH ST Address GIRARD ST Address 09 09 740 MOULTRIE ST Address GIRARD ST Address 09 09 2997 CESAR CHAVEZ ST Address GESAR CHAVEZ ST BRYANT ST 09 3030 IGHT ST Address 16TH ST MISSION ST 09 3030 IGH ST Address 16TH ST MISSION ST 09 124 HOLLADAY AVE Address HOLLADAY AVE PERALTA AVE 09 124 HOLLADAY AVE Address POTRERO AVE Address POTRERO AVE 20TH ST 09 876 POTRERO AVE Address POTRERO AVE 20TH ST 09 876 POTRERO AVE Address POTRERO A	31 SILLIMAN ST Address 1979 MISSION ST Address 2810 26TH ST Address 2929 19TH ST Address	MISSION ST 26TH ST 19TH ST	HWY 101 S OFF RAMP \ HWY 101 S ON RAMP \ SAN BRUNO AVE 15TH ST HAMPSHIRE ST FLORIDA ST	09 09 09 09
1661 15TH ST Address 15TH ST JULIAN AVE 09 3294 26TH ST Address 26TH ST VIRGIL ST 09 615 SOUTH VAN NESS AVE Address SOUTH VAN NESS AVE 17TH ST 09 121 SAN CARLOS ST Address SAN CARLOS ST 18TH ST 09 3266 24TH ST Address 24TH ST CAPP ST 09 380 GIRARD ST Address GIRARD ST OLMSTEAD ST 09 740 MOULTRIE ST Address MOULTRIE ST OGDEN AVE 09 297 CESAR CHAVEZ ST Address BEYANT ST MISSION ST 09 3030 16TH ST Address 16TH ST MISSION ST 09 304 MONTCALM ST Address MONTCALM ST PERALTA AVE 09 124 HOLLADAY AVE Address HOLLADAY AVE PERALTA AVE 09 124 HOLLADAY AVE Address POTRERO AVE 20TH ST 09 876 POTRERO AVE Address POTRERO AVE 20TH ST 09 876 POTRERO AVE Address POTRERO AVE 20TH ST 09 1106 VALENCIA ST Address POTRERO AVE 20TH ST 09 1106 VALENCIA ST Address BRYANT ST ATT ST 17TH ST 09 2027 MISSION ST Address HISTON ST ADDRES 22ND ST 09 1493 POTRERO AVE Addres	31 SILLIMAN ST Address 1979 MISSION ST Address 2810 26TH ST Address 2929 19TH ST Address 590 10TH ST Address	MISSION ST 26TH ST 19TH ST 10TH ST	HWY 101 S OFF RAMP \ HWY 101 S ON RAMP \ SAN BRUNO AVE 15TH ST HAMPSHIRE ST FLORIDA ST BRYANT ST \ HWY 101 S ON RAMP	09 09 09 09 09
3294 26TH ST Address 26TH ST VIRGIL ST 09 615 SOUTH VAN NESS AVE Address SOUTH VAN NESS AVE 17TH ST 09 121 SAN CARLOS ST Address SAN CARLOS ST 18TH ST 09 3266 24TH ST Address 24TH ST CAPP ST 09 330 GIRARD ST Address GIRARD ST OLMSTEAD ST 09 740 MOULTRIE ST Address MOULTRIE ST OSDEN AVE 09 2997 CESAR CHAVEZ ST Address MOULTRIE ST MSSION ST 09 303 16TH ST Address CESAR CHAVEZ ST BRYANT ST 09 304 MONTCALM ST Address MONTCALM ST PERALTA AVE 09 304 MONTCALM ST Address HOLLADAY AVE PERALTA AVE 09 124 HOLLADAY AVE Address POTRERO AVE ADDRESS 09 66 POTRERO AVE Address POTRERO AVE 10TH ST \ BRANNAN ST \ DIVISION ST 09 876 POTRERO AVE Address POTRERO AVE 10TH ST \ BRANNAN ST \ DIVISION ST 09 1890 PAYLENCIA ST Address WALENCIA ST 22ND ST 09 1890 PAYLENCIA ST Address MISSION	31 SILLIMAN ST Address 1979 MISSION ST Address 2810 26TH ST Address 2929 19TH ST Address 590 10TH ST Address 1316 BOWDOIN ST Address	MISSION ST 26TH ST 19TH ST 10TH ST BOWDOIN ST	HWY 101 S OFF RAMP \ HWY 101 S ON RAMP \ SAN BRUNO AVE 15TH ST HAMPSHIRE ST FLORIDA ST BRYANT ST \ HWY 101 S ON RAMP MANSELL ST	09 09 09 09 09 09
SOUTH VAN NESS AVE Address ADDITION NESS AVE ADDITION NESS	31 SILLIMAN ST Address 1979 MISSION ST Address 2810 26TH ST Address 2929 19TH ST Address 590 10TH ST Address 1316 BOWDOIN ST Address 18 30TH ST Address	MISSION ST 26TH ST 19TH ST 10TH ST BOWDOIN ST 30TH ST	HWY 101 S OFF RAMP \ HWY 101 S ON RAMP \ SAN BRUNO AVE 15TH ST HAMPSHIRE ST FLORIDA ST BRYANT ST \ HWY 101 S ON RAMP MANSELL ST MISSION ST	09 09 09 09 09 09 09
121 SAN CARLOS ST Address 24TH ST CAPP ST 09 3266 24TH ST Address 24TH ST CAPP ST 09 3266 24TH ST Address GIRARD ST OLMSTEAD ST OLMSTEAD ST 09 3266 24TH ST Address GIRARD ST OLMSTEAD ST OLMSTEAD ST 09 740 MOULTRIE ST Address MOULTRIE ST OGDEN AVE 09 2997 CESAR CHAVEZ ST Address BRYANT ST 09 3030 16TH ST Address 16TH ST MISSION ST 09 304 MONTCALM ST Address MONTCALM ST PERALTA AVE 09 124 HOLLADAY AVE Address HOLLADAY AVE PERALTA AVE 09 124 HOLLADAY AVE Address POTRERO AVE 20TH ST 09 126 POTRERO AVE Address POTRERO AVE 10TH ST \ BRANNAN ST \ DIVISION ST 09 1106 VALENCIA ST Address VALENCIA ST 22ND ST 09 1890 BRYANT ST Address BRYANT ST 17TH ST 09 3090 16TH ST Address MISSION ST 22ND ST 09 1493 POTRERO AVE Address MISSION ST 22ND ST 09 1493 POTRERO AVE Address MISSION ST 22ND ST 09 1493 POTRERO AVE Address MISSION ST 22ND ST 09 1493 POTRERO AVE Address MISSION ST 25TH ST \ CESAR CHAVEZ ON RAMP 09 1493 POTRERO AVE Address MISSION ST 25TH ST \ CESAR CHAVEZ ON RAMP 09 2927 MISSION ST Address MISSION ST 25TH ST 09 2928 MISSION ST Address MISSION ST 25TH ST 09 2921 MISSION ST Address MISSION ST 25TH ST 09 2921 MISSION ST Address MISSION ST 25TH ST 09 2922 MISSION ST Address MISSION ST 25TH ST 09 2923 MISSION ST Address MISSION ST 25TH ST 09 2924 MISSION ST Address MISSION ST 25TH ST 09 2925 MISSION ST Address MISSION ST 25TH ST 09 2927 MISSION ST Address MISSION ST 25TH ST 09 2927 MISSION ST Address MISSION ST 25TH ST 09 2927 MISSION ST Address MISSION ST 25TH ST 09 2928 MISSION ST Address MISSION ST 25TH ST 09 2928 MISSION ST Address MISSION ST 23RD ST 09 2928 MISSION ST Address MISSION ST 23RD ST 09 2928 MISSION ST Address	31 SILLIMAN ST Address 1979 MISSION ST Address 2810 26TH ST Address 2929 19TH ST Address 590 10TH ST Address 1316 BOWDOIN ST Address 18 30TH ST Address 1661 15TH ST Address	MISSION ST 26TH ST 19TH ST 10TH ST BOWDOIN ST 30TH ST 15TH ST	HWY 101 S OFF RAMP \ HWY 101 S ON RAMP \ SAN BRUNO AVE 15TH ST HAMPSHIRE ST FLORIDA ST BRYANT ST \ HWY 101 S ON RAMP MANSELL ST MISSION ST JULIAN AVE	09 09 09 09 09 09 09
3266 24TH ST Address 24TH ST CAPP ST 09 830 GIRARD ST Address GIRARD ST OLMSTEAD ST 09 740 MOULTRIE ST Address MOULTRIE ST OGDEN AVE 09 2997 CESAR CHAVEZ ST Address CESAR CHAVEZ ST BRYANT ST 09 3030 16TH ST Address 16TH ST MISSION ST 09 304 MONTCALM ST Address MONTCALM ST PERALTA AVE 09 124 HOLLADAY AVE Address HOLLADAY AVE PERALTA AVE 09 810 POTRERO AVE Address POTRERO AVE 20TH ST 09 876 POTRERO AVE Address POTRERO AVE 20TH ST 09 876 POTRERO AVE Address POTRERO AVE 20TH ST 09 1106 VALENCIA ST Address VALENCIA ST 22ND ST 09 1890 BRYANT ST Address BRYANT ST 17TH ST 09 3090 16TH ST Address MISSION ST 22ND ST 09 1493 POTRERO AVE Address MISSION ST 25TH ST \ CESAR CHAVEZ ON RAMP 09 2027 MISSION ST Address MISSION ST 25TH ST \ CESAR CHAVEZ ON RAMP 09 2928 MISSION ST Address MIS	31 SILLIMAN ST Address 1979 MISSION ST Address 2810 26TH ST Address 2929 19TH ST Address 590 10TH ST Address 1316 BOWDOIN ST Address 18 30TH ST Address 1661 15TH ST Address 3294 26TH ST Address	MISSION ST 26TH ST 19TH ST 10TH ST BOWDOIN ST 30TH ST 15TH ST 26TH ST	HWY 101 S OFF RAMP \ HWY 101 S ON RAMP \ SAN BRUNO AVE 15TH ST HAMPSHIRE ST FLORIDA ST BRYANT ST \ HWY 101 S ON RAMP MANSELL ST MISSION ST JULIAN AVE VIRGIL ST	09 09 09 09 09 09 09 09
830 GIRARD ST Address GIRARD ST OLMSTEAD ST 09 740 MOULTRIE ST Address MOULTRIE ST OGDEN AVE 09 2997 CESAR CHAVEZ ST Address CESAR CHAVEZ ST BRYANT ST 09 303 16TH ST Address 16TH ST MISSION ST 09 304 MONTCALM ST Address MONTCALM ST PERALTA AVE 09 304 MONTCALM ST Address HOLLADAY AVE ADDRESS 09 810 POTRERO AVE Address POTRERO AVE 2DTH ST 09 86 POTRERO AVE Address POTRERO AVE 2DTH ST 09 876 POTRERO AVE Address POTRERO AVE 2DTH ST 09 876 POTRERO AVE Address POTRERO AVE 2DTH ST 09 876 POTRERO AVE Address VALENCIA ST 22ND ST 09 1890 BRYANT ST Address BRYANT ST 17TH ST 09 3090 16TH ST Address 16TH ST CALEDONIA ST 09 2640 MISSION ST Address MISSION ST 2STH ST \CESAR CHAVEZ ON RAMP 09 2927 MISSION ST Address MISSION ST 25TH ST 09	31 SILLIMAN ST Address 1979 MISSION ST Address 2810 26TH ST Address 2929 19TH ST Address 590 10TH ST Address 1316 BOWDOIN ST Address 18 30TH ST Address 1661 15TH ST Address 3294 26TH ST Address 615 SOUTH VAN NESS AVE Address	MISSION ST 26TH ST 19TH ST 10TH ST BOWDOIN ST 30TH ST 15TH ST 26TH ST SOUTH VAN NESS AVE	HWY 101 S OFF RAMP \ HWY 101 S ON RAMP \ SAN BRUNO AVE 15TH ST HAMPSHIRE ST FLORIDA ST BRYANT ST \ HWY 101 S ON RAMP MANSELL ST MISSION ST JULIAN AVE VIRGIL ST 17TH ST	09 09 09 09 09 09 09 09 09
740 MOULTRIE ST Address MOULTRIE ST OGDEN AVE 9 2997 CESAR CHAVEZ ST Address CESAR CHAVEZ ST BRYANT ST 09 303 01 6TH ST Address 16TH ST MISSION ST 09 304 MONTCALM ST Address MONTCALM ST PERALTA AVE 09 124 HOLLADAY AVE Address HOLLADAY AVE PERALTA AVE 09 124 HOLLADAY AVE Address POTRERO AVE 20TH ST 09 86 POTRERO AVE Address POTRERO AVE 10TH ST \ BRANNAN ST \ DIVISION ST 09 876 POTRERO AVE Address POTRERO AVE 20TH ST 09 876 POTRERO AVE Address POTRERO AVE 20TH ST 09 1106 VALENCIA ST Address VALENCIA ST 22ND ST 09 1290 BRYANT ST Address BRYANT ST 17TH ST 09 1290 BRYANT ST Address 16TH ST CALEDONIA ST 09 2640 MISSION ST Address 16TH ST CALEDONIA ST 09 2027 MISSION ST Address MISSION ST 25TH ST \ CESAR CHAVEZ ON RAMP 09 2027 MISSION ST Address MISSION S	31 SILLIMAN ST Address 1979 MISSION ST Address 2810 26TH ST Address 2929 19TH ST Address 590 10TH ST Address 1316 BOWDOIN ST Address 18 30TH ST Address 1661 15TH ST Address 3294 26TH ST Address 615 SOUTH VAN NESS AVE Address 121 SAN CARLOS ST Address	MISSION ST 26TH ST 19TH ST 10TH ST BOWDOIN ST 30TH ST 15TH ST 26TH ST SOUTH VAN NESS AVE SAN CARLOS ST	HWY 101 S OFF RAMP \ HWY 101 S ON RAMP \ SAN BRUNO AVE 15TH ST HAMPSHIRE ST FLORIDA ST BRYANT ST \ HWY 101 S ON RAMP MANSELL ST MISSION ST JULIAN AVE VIRGIL ST 17TH ST 18TH ST	09 09 09 09 09 09 09 09 09
2997 CESAR CHAVEZ ST Address CESAR CHAVEZ ST BRYANT ST 09 3030 16TH ST Address 16TH ST MISSION ST 09 304 MONTCALM ST Address MONTCALM ST PERALTA AVE 09 124 HOLLADAY AVE Address HOLLADAY AVE PERALTA AVE 09 810 POTRERO AVE Address POTRERO AVE 20TH ST 09 86 POTRERO AVE Address POTRERO AVE 10TH ST \ BRANNAN ST \ DIVISION ST 09 876 POTRERO AVE Address POTRERO AVE 20TH ST 09 876 POTRERO AVE Address POTRERO AVE 20TH ST 09 1106 VALENCIA ST Address VALENCIA ST 22ND ST 09 1890 BRYANT ST Address BRYANT ST 17TH ST 09 1890 BRYANT ST Address 16TH ST CALEDONIA ST 09 2640 MISSION ST Address MISSION ST 22ND ST 09 1493 POTRERO AVE Address POTRERO AVE 25TH ST \ CESAR CHAVEZ ON RAMP 09 2927 MISSION ST Address MISSION ST Address 25TH ST 09 2912 MISSION ST Address MIS	31 SILLIMAN ST Address 1979 MISSION ST Address 2810 26TH ST Address 2929 19TH ST Address 590 10TH ST Address 1316 BOWDOIN ST Address 18 30TH ST Address 1661 15TH ST Address 3294 26TH ST Address 615 SOUTH VAN NESS AVE Address 121 SAN CARLOS ST Address 3266 24TH ST Address	MISSION ST 26TH ST 19TH ST 10TH ST BOWDOIN ST 30TH ST 15TH ST 26TH ST SOUTH VAN NESS AVE SAN CARLOS ST 24TH ST	HWY 101 S OFF RAMP \ HWY 101 S ON RAMP \ SAN BRUNO AVE 15TH ST HAMPSHIRE ST FLORIDA ST BRYANT ST \ HWY 101 S ON RAMP MANSELL ST MISSION ST JULIAN AVE VIRGIL ST 17TH ST 18TH ST CAPP ST	09 09 09 09 09 09 09 09 09
3030 16TH ST Address 16TH ST MISSION ST 09 304 MONTCALM ST Address MONTCALM ST PERALTA AVE 09 124 HOLLADAY AVE Address HOLLADAY AVE PERALTA AVE 09 810 POTRERO AVE Address POTRERO AVE 20TH ST 09 66 POTRERO AVE Address POTRERO AVE 10TH ST \ BRANNAN ST \ DIVISION ST 09 876 POTRERO AVE Address POTRERO AVE 20TH ST 09 1106 VALENCIA ST Address VALENCIA ST 22ND ST 09 1890 BRYANT ST Address BRYANT ST 17TH ST 09 3090 16TH ST Address 16TH ST CALEDONIA ST 09 2640 MISSION ST Address MISSION ST 22ND ST 09 1493 POTRERO AVE Address MISSION ST 25TH ST \ CESAR CHAVEZ ON RAMP 09 2027 MISSION ST Address MISSION ST 16TH ST 09 2982 MISSION ST Address MISSION ST 25TH ST 09 2712 MISSION ST Address MISSION ST 25TH ST 09	31 SILLIMAN ST Address 1979 MISSION ST Address 2810 26TH ST Address 2929 19TH ST Address 590 10TH ST Address 1316 BOWDOIN ST Address 18 30TH ST Address 1661 15TH ST Address 3294 26TH ST Address 615 SOUTH VAN NESS AVE Address 121 SAN CARLOS ST Address 3266 24TH ST Address 830 GIRARD ST Address	MISSION ST 26TH ST 19TH ST 10TH ST BOWDOIN ST 30TH ST 15TH ST 26TH ST SOUTH VAN NESS AVE SAN CARLOS ST 24TH ST GIRARD ST	HWY 101 S OFF RAMP \ HWY 101 S ON RAMP \ SAN BRUNO AVE 15TH ST HAMPSHIRE ST FLORIDA ST BRYANT ST \ HWY 101 S ON RAMP MANSELL ST MISSION ST JULIAN AVE VIRGIL ST 17TH ST 18TH ST CAPP ST OLMSTEAD ST	09 09 09 09 09 09 09 09 09 09 09
304 MONTCALM ST Address MONTCALM ST PERALTA AVE 09 124 HOLLADAY AVE Address HOLLADAY AVE PERALTA AVE 09 810 POTRERO AVE Address POTRERO AVE 20TH ST 09 66 POTRERO AVE Address POTRERO AVE 10TH ST \ BRANNAN ST \ DIVISION ST 09 876 POTRERO AVE Address POTRERO AVE 20TH ST 09 1106 VALENCIA ST Address VALENCIA ST 22ND ST 09 1890 BRYANT ST Address BRYANT ST 17TH ST 09 3090 16TH ST Address 16TH ST CALEDONIA ST 09 2640 MISSION ST Address MISSION ST 22ND ST 09 1493 POTRERO AVE Address POTRERO AVE 25TH ST \ CESAR CHAVEZ ON RAMP 09 2027 MISSION ST Address MISSION ST 16TH ST 09 2982 MISSION ST Address MISSION ST 25TH ST 09 2712 MISSION ST Address MISSION ST 25TH ST 09	31 SILLIMAN ST Address 1979 MISSION ST Address 2810 26TH ST Address 2929 19TH ST Address 590 10TH ST Address 1316 BOWDOIN ST Address 18 30TH ST Address 1661 15TH ST Address 3294 26TH ST Address 615 SOUTH VAN NESS AVE Address 121 SAN CARLOS ST Address 3266 24TH ST Address 830 GIRARD ST Address	MISSION ST 26TH ST 19TH ST 10TH ST BOWDOIN ST 30TH ST 15TH ST 26TH ST SOUTH VAN NESS AVE SAN CARLOS ST 24TH ST GIRARD ST	HWY 101 S OFF RAMP \ HWY 101 S ON RAMP \ SAN BRUNO AVE 15TH ST HAMPSHIRE ST FLORIDA ST BRYANT ST \ HWY 101 S ON RAMP MANSELL ST MISSION ST JULIAN AVE VIRGIL ST 17TH ST 18TH ST CAPP ST OLMSTEAD ST	09 09 09 09 09 09 09 09 09 09 09
124 HOLLADAY AVE Address HOLLADAY AVE PERALTA AVE 09 810 POTRERO AVE Address POTRERO AVE 20TH ST 09 66 POTRERO AVE Address POTRERO AVE 10TH ST\BRANNAN ST\DIVISION ST 09 876 POTRERO AVE Address POTRERO AVE 20TH ST 09 1106 VALENCIA ST Address VALENCIA ST 22ND ST 09 1890 BRYANT ST Address BRYANT ST 17TH ST 09 3090 16TH ST Address 16TH ST CALEDONIA ST 09 2640 MISSION ST Address MISSION ST 22ND ST 09 1493 POTRERO AVE Address POTRERO AVE 25TH ST\CESAR CHAVEZ ON RAMP 09 2027 MISSION ST Address MISSION ST 16TH ST 09 2982 MISSION ST Address MISSION ST 25TH ST 09 2712 MISSION ST Address MISSION ST 23RD ST 09	31 SILLIMAN ST Address 1979 MISSION ST Address 2810 26TH ST Address 2929 19TH ST Address 590 10TH ST Address 1316 BOWDOIN ST Address 18 30TH ST Address 1661 15TH ST Address 3294 26TH ST Address 615 SOUTH VAN NESS AVE Address 121 SAN CARLOS ST Address 3266 24TH ST Address 830 GIRARD ST Address 740 MOULTRIE ST Address	MISSION ST 26TH ST 19TH ST 10TH ST BOWDOIN ST 30TH ST 15TH ST 26TH ST SOUTH VAN NESS AVE SAN CARLOS ST 24TH ST GIRARD ST MOULTRIE ST	HWY 101 S OFF RAMP \ HWY 101 S ON RAMP \ SAN BRUNO AVE 15TH ST HAMPSHIRE ST FLORIDA ST BRYANT ST \ HWY 101 S ON RAMP MANSELL ST MISSION ST JULIAN AVE VIRGIL ST 17TH ST 18TH ST CAPP ST OLMSTEAD ST OGDEN AVE	09 09 09 09 09 09 09 09 09 09 09
124 HOLLADAY AVE Address HOLLADAY AVE PERALTA AVE 09 810 POTRERO AVE Address POTRERO AVE 20TH ST 09 66 POTRERO AVE Address POTRERO AVE 10TH ST\BRANNAN ST\DIVISION ST 09 876 POTRERO AVE Address POTRERO AVE 20TH ST 09 1106 VALENCIA ST Address VALENCIA ST 22ND ST 09 1890 BRYANT ST Address BRYANT ST 17TH ST 09 3090 16TH ST Address 16TH ST CALEDONIA ST 09 2640 MISSION ST Address MISSION ST 22ND ST 09 1493 POTRERO AVE Address POTRERO AVE 25TH ST\CESAR CHAVEZ ON RAMP 09 2027 MISSION ST Address MISSION ST 16TH ST 09 2982 MISSION ST Address MISSION ST 25TH ST 09 2712 MISSION ST Address MISSION ST 23RD ST 09	31 SILLIMAN ST Address 1979 MISSION ST Address 2810 26TH ST Address 2929 19TH ST Address 590 10TH ST Address 1316 BOWDOIN ST Address 18 30TH ST Address 1661 15TH ST Address 3294 26TH ST Address 615 SOUTH VAN NESS AVE Address 121 SAN CARLOS ST Address 3266 24TH ST Address 830 GIRARD ST Address 740 MOULTRIE ST Address 2997 CESAR CHAVEZ ST Address	MISSION ST 26TH ST 19TH ST 10TH ST BOWDOIN ST 30TH ST 15TH ST 26TH ST SOUTH VAN NESS AVE SAN CARLOS ST 24TH ST GIRARD ST MOULTRIE ST CESAR CHAVEZ ST	HWY 101 S OFF RAMP \ HWY 101 S ON RAMP \ SAN BRUNO AVE 15TH ST HAMPSHIRE ST FLORIDA ST BRYANT ST \ HWY 101 S ON RAMP MANSELL ST MISSION ST JULIAN AVE VIRGIL ST 17TH ST 18TH ST CAPP ST OLMSTEAD ST OGDEN AVE BRYANT ST	09 09 09 09 09 09 09 09 09 09 09 09
810 POTRERO AVE Address POTRERO AVE 20TH ST 09 66 POTRERO AVE Address POTRERO AVE 10TH ST\BRANNAN ST\DIVISION ST 09 876 POTRERO AVE Address POTRERO AVE 20TH ST 09 1106 VALENCIA ST Address VALENCIA ST 22ND ST 09 1890 BRYANT ST Address BRYANT ST 17TH ST 09 3090 16TH ST Address 16TH ST CALEDONIA ST 09 2640 MISSION ST Address MISSION ST 22ND ST 09 1493 POTRERO AVE Address POTRERO AVE 25TH ST\CESAR CHAVEZ ON RAMP 09 2027 MISSION ST Address MISSION ST 16TH ST 09 2982 MISSION ST Address MISSION ST 25TH ST 09 2712 MISSION ST Address MISSION ST 23RD ST 09	31 SILLIMAN ST Address 1979 MISSION ST Address 2810 26TH ST Address 2929 19TH ST Address 590 10TH ST Address 1316 BOWDOIN ST Address 18 30TH ST Address 1661 15TH ST Address 3294 26TH ST Address 615 SOUTH VAN NESS AVE Address 121 SAN CARLOS ST Address 3266 24TH ST Address 830 GIRARD ST Address 740 MOULTRIE ST Address 2997 CESAR CHAVEZ ST Address 3030 16TH ST Address	MISSION ST 26TH ST 19TH ST 10TH ST BOWDOIN ST 30TH ST 15TH ST 26TH ST SOUTH VAN NESS AVE SAN CARLOS ST 24TH ST GIRARD ST MOULTRIE ST CESAR CHAVEZ ST 16TH ST	HWY 101 S OFF RAMP \ HWY 101 S ON RAMP \ SAN BRUNO AVE 15TH ST HAMPSHIRE ST FLORIDA ST BRYANT ST \ HWY 101 S ON RAMP MANSELL ST MISSION ST JULIAN AVE VIRGIL ST 17TH ST 18TH ST CAPP ST OLMSTEAD ST OGDEN AVE BRYANT ST MISSION ST	09 09 09 09 09 09 09 09 09 09 09 09 09
66 POTRERO AVE Address POTRERO AVE 10TH ST \ BRANNAN ST \ DIVISION ST 09 876 POTRERO AVE Address POTRERO AVE 20TH ST 09 1106 VALENCIA ST Address VALENCIA ST 22ND ST 09 1890 BRYANT ST Address BRYANT ST 17TH ST 09 3090 16TH ST Address 16TH ST CALEDONIA ST 09 2640 MISSION ST Address MISSION ST 22ND ST 09 1493 POTRERO AVE Address POTRERO AVE 25TH ST \ CESAR CHAVEZ ON RAMP 09 2027 MISSION ST Address MISSION ST 16TH ST 09 2982 MISSION ST Address MISSION ST 25TH ST 09 2712 MISSION ST Address MISSION ST 25TH ST 09	31 SILLIMAN ST Address 1979 MISSION ST Address 2810 26TH ST Address 2929 19TH ST Address 590 10TH ST Address 1316 BOWDOIN ST Address 18 30TH ST Address 1661 15TH ST Address 3294 26TH ST Address 615 SOUTH VAN NESS AVE Address 121 SAN CARLOS ST Address 3266 24TH ST Address 3366 24TH ST Address 740 MOULTRIE ST Address 2997 CESAR CHAVEZ ST Address 3030 16TH ST Address 304 MONTCALM ST Address	MISSION ST 26TH ST 19TH ST 10TH ST BOWDOIN ST 30TH ST 15TH ST 26TH ST SOUTH VAN NESS AVE SAN CARLOS ST 24TH ST GIRARD ST MOULTRIE ST CESAR CHAVEZ ST 16TH ST MONTCALM ST	HWY 101 S OFF RAMP \ HWY 101 S ON RAMP \ SAN BRUNO AVE 15TH ST HAMPSHIRE ST FLORIDA ST BRYANT ST \ HWY 101 S ON RAMP MANSELL ST MISSION ST JULIAN AVE VIRGIL ST 17TH ST 18TH ST CAPP ST OLMSTEAD ST OGDEN AVE BRYANT ST MISSION ST PERALTA AVE	09 09 09 09 09 09 09 09 09 09 09 09 09
876 POTRERO AVE Address POTRERO AVE 20TH ST 09 1106 VALENCIA ST Address VALENCIA ST 22ND ST 09 1890 BRYANT ST Address BRYANT ST 17TH ST 09 3090 16TH ST Address 16TH ST CALEDONIA ST 09 2640 MISSION ST Address MISSION ST 22ND ST 09 1493 POTRERO AVE Address POTRERO AVE 25TH ST \ CESAR CHAVEZ ON RAMP 09 2027 MISSION ST Address MISSION ST 16TH ST 09 2982 MISSION ST Address MISSION ST 25TH ST 09 2712 MISSION ST Address MISSION ST 23RD ST 09	31 SILLIMAN ST Address 1979 MISSION ST Address 2810 26TH ST Address 2929 19TH ST Address 590 10TH ST Address 1316 BOWDOIN ST Address 18 30TH ST Address 1661 15TH ST Address 3294 26TH ST Address 615 SOUTH VAN NESS AVE Address 121 SAN CARLOS ST Address 3266 24TH ST Address 3366 24TH ST Address 740 MOULTRIE ST Address 2997 CESAR CHAVEZ ST Address 3030 16TH ST Address 304 MONTCALM ST Address	MISSION ST 26TH ST 19TH ST 10TH ST BOWDOIN ST 30TH ST 15TH ST 26TH ST SOUTH VAN NESS AVE SAN CARLOS ST 24TH ST GIRARD ST MOULTRIE ST CESAR CHAVEZ ST 16TH ST MONTCALM ST HOLLADAY AVE	HWY 101 S OFF RAMP \ HWY 101 S ON RAMP \ SAN BRUNO AVE 15TH ST HAMPSHIRE ST FLORIDA ST BRYANT ST \ HWY 101 S ON RAMP MANSELL ST MISSION ST JULIAN AVE VIRGIL ST 17TH ST 18TH ST CAPP ST OLMSTEAD ST OGDEN AVE BRYANT ST MISSION ST PERALTA AVE PERALTA AVE	09 09 09 09 09 09 09 09 09 09 09 09 09 0
1106 VALENCIA ST Address VALENCIA ST 22ND ST 09 1890 BRYANT ST Address BRYANT ST 17TH ST 09 3090 16TH ST Address 16TH ST CALEDONIA ST 09 2640 MISSION ST Address MISSION ST 22ND ST 09 1493 POTRERO AVE Address POTRERO AVE 25TH ST \ CESAR CHAVEZ ON RAMP 09 2027 MISSION ST Address MISSION ST 16TH ST 09 2982 MISSION ST Address MISSION ST 25TH ST 09 2712 MISSION ST Address MISSION ST 23RD ST 09	31 SILLIMAN ST Address 1979 MISSION ST Address 2810 26TH ST Address 2929 19TH ST Address 590 10TH ST Address 1316 BOWDOIN ST Address 18 30TH ST Address 1661 15TH ST Address 3294 26TH ST Address 615 SOUTH VAN NESS AVE Address 121 SAN CARLOS ST Address 3266 24TH ST Address 830 GIRARD ST Address 740 MOULTRIE ST Address 2997 CESAR CHAVEZ ST Address 3030 16TH ST Address 304 MONTCALM ST Address 124 HOLLADAY AVE Address	MISSION ST 26TH ST 19TH ST 10TH ST BOWDOIN ST 30TH ST 15TH ST 26TH ST SOUTH VAN NESS AVE SAN CARLOS ST 24TH ST GIRARD ST MOULTRIE ST CESAR CHAVEZ ST 16TH ST MONTCALM ST HOLLADAY AVE POTRERO AVE	HWY 101 S OFF RAMP \ HWY 101 S ON RAMP \ SAN BRUNO AVE 15TH ST HAMPSHIRE ST FLORIDA ST BRYANT ST \ HWY 101 S ON RAMP MANSELL ST MISSION ST JULIAN AVE VIRGIL ST 17TH ST 18TH ST CAPP ST OLMSTEAD ST OGDEN AVE BRYANT ST MISSION ST PERALTA AVE 20TH ST	09 09 09 09 09 09 09 09 09 09 09 09 09 0
1890 BRYANT ST Address BRYANT ST 17TH ST 09 3090 16TH ST Address 16TH ST CALEDONIA ST 09 2640 MISSION ST Address MISSION ST 22ND ST 09 1493 POTRERO AVE Address POTRERO AVE 25TH ST \ CESAR CHAVEZ ON RAMP 09 2027 MISSION ST Address MISSION ST 16TH ST 09 2982 MISSION ST Address MISSION ST 25TH ST 09 2712 MISSION ST Address MISSION ST 23RD ST 09	31 SILLIMAN ST Address 1979 MISSION ST Address 2810 26TH ST Address 2929 19TH ST Address 590 10TH ST Address 1316 BOWDOIN ST Address 18 30TH ST Address 1661 15TH ST Address 3294 26TH ST Address 615 SOUTH VAN NESS AVE Address 121 SAN CARLOS ST Address 3266 24TH ST Address 330 GIRARD ST Address 340 MOULTRIE ST Address 2997 CESAR CHAVEZ ST Address 3030 16TH ST Address 304 MONTCALM ST Address 124 HOLLADAY AVE Address 126 POTRERO AVE Address	MISSION ST 26TH ST 19TH ST 10TH ST BOWDOIN ST 30TH ST 15TH ST 26TH ST SOUTH VAN NESS AVE SAN CARLOS ST 24TH ST GIRARD ST MOULTRIE ST CESAR CHAVEZ ST 16TH ST MONTCALM ST HOLLADAY AVE POTRERO AVE	HWY 101 S OFF RAMP \ HWY 101 S ON RAMP \ SAN BRUNO AVE 15TH ST HAMPSHIRE ST FLORIDA ST BRYANT ST \ HWY 101 S ON RAMP MANSELL ST MISSION ST JULIAN AVE VIRGIL ST 17TH ST 18TH ST CAPP ST OLMSTEAD ST OGDEN AVE BRYANT ST MISSION ST PERALTA AVE PERALTA AVE 20TH ST 10TH ST \ DIVISION ST	09 09 09 09 09 09 09 09 09 09 09 09 09 0
3090 16TH ST Address 16TH ST CALEDONIA ST 09 2640 MISSION ST Address MISSION ST 22ND ST 09 1493 POTRERO AVE Address POTRERO AVE 25TH ST \ CESAR CHAVEZ ON RAMP 09 2027 MISSION ST Address MISSION ST 16TH ST 09 2982 MISSION ST Address MISSION ST 25TH ST 25TH ST 2712 MISSION ST Address MISSION ST 23RD ST 09	31 SILLIMAN ST Address 1979 MISSION ST Address 2810 26TH ST Address 2929 19TH ST Address 590 10TH ST Address 1316 BOWDOIN ST Address 18 30TH ST Address 1661 15TH ST Address 3294 26TH ST Address 615 SOUTH VAN NESS AVE Address 121 SAN CARLOS ST Address 3266 24TH ST Address 830 GIRARD ST Address 740 MOULTRIE ST Address 2997 CESAR CHAVEZ ST Address 3030 16TH ST Address 304 MONTCALM ST Address 124 HOLLADAY AVE Address 810 POTRERO AVE Address 876 POTRERO AVE Address 876 POTRERO AVE Address	MISSION ST 26TH ST 19TH ST 10TH ST BOWDOIN ST 30TH ST 15TH ST 26TH ST SOUTH VAN NESS AVE SAN CARLOS ST 24TH ST GIRARD ST MOULTRIE ST CESAR CHAVEZ ST 16TH ST MONTCALM ST HOLLADAY AVE POTRERO AVE POTRERO AVE	HWY 101 S OFF RAMP \ HWY 101 S ON RAMP \ SAN BRUNO AVE 15TH ST HAMPSHIRE ST FLORIDA ST BRYANT ST \ HWY 101 S ON RAMP MANSELL ST MISSION ST JULIAN AVE VIRGIL ST 17TH ST 18TH ST CAPP ST OLMSTEAD ST OGDEN AVE BRYANT ST MISSION ST PERALTA AVE 20TH ST 10TH ST \ BRANNAN ST \ DIVISION ST 20TH ST	09 09 09 09 09 09 09 09 09 09 09 09 09 0
2640 MISSION ST Address MISSION ST 22ND ST 09 1493 POTRERO AVE Address POTRERO AVE 25TH ST \ CESAR CHAVEZ ON RAMP 09 2027 MISSION ST Address MISSION ST 16TH ST 09 2982 MISSION ST Address MISSION ST 25TH ST 09 2712 MISSION ST Address MISSION ST 23RD ST 09	31 SILLIMAN ST Address 1979 MISSION ST Address 2810 26TH ST Address 2929 19TH ST Address 590 10TH ST Address 1316 BOWDOIN ST Address 18 30TH ST Address 1661 15TH ST Address 3294 26TH ST Address 615 SOUTH VAN NESS AVE Address 121 SAN CARLOS ST Address 3266 24TH ST Address 830 GIRARD ST Address 740 MOULTRIE ST Address 2997 CESAR CHAVEZ ST Address 3030 16TH ST Address 304 MONTCALM ST Address 124 HOLLADAY AVE Address 810 POTRERO AVE Address 876 POTRERO AVE Address 876 POTRERO AVE Address 1106 VALENCIA ST Address	MISSION ST 26TH ST 19TH ST 10TH ST BOWDOIN ST 30TH ST 15TH ST 26TH ST SOUTH VAN NESS AVE SAN CARLOS ST 24TH ST GIRARD ST MOULTRIE ST CESAR CHAVEZ ST 16TH ST MONTCALM ST HOLLADAY AVE POTRERO AVE POTRERO AVE POTRERO AVE VALENCIA ST	HWY 101 S OFF RAMP \ HWY 101 S ON RAMP \ SAN BRUNO AVE 15TH ST HAMPSHIRE ST FLORIDA ST BRYANT ST \ HWY 101 S ON RAMP MANSELL ST MISSION ST JULIAN AVE VIRGIL ST 17TH ST 18TH ST CAPP ST OLMSTEAD ST OGDEN AVE BRYANT ST MISSION ST PERALTA AVE PERALTA AVE 20TH ST 22ND ST	09 09 09 09 09 09 09 09 09 09 09 09 09 0
1493 POTRERO AVE Address POTRERO AVE 25TH ST \ CESAR CHAVEZ ON RAMP 09 2027 MISSION ST Address MISSION ST 16TH ST 09 2982 MISSION ST Address MISSION ST 25TH ST 09 2712 MISSION ST Address MISSION ST 23RD ST 09	31 SILLIMAN ST Address 1979 MISSION ST Address 2810 26TH ST Address 2929 19TH ST Address 590 10TH ST Address 1316 BOWDOIN ST Address 18 30TH ST Address 1661 15TH ST Address 1661 15TH ST Address 3294 26TH ST Address 615 SOUTH VAN NESS AVE Address 121 SAN CARLOS ST Address 3266 24TH ST Address 830 GIRARD ST Address 740 MOULTRIE ST Address 2997 CESAR CHAVEZ ST Address 304 MONTCALM ST Address 304 MONTCALM ST Address 810 POTRERO AVE Address 810 POTRERO AVE Address 876 POTRERO AVE Address 1106 VALENCIA ST Address 1106 VALENCIA ST Address 1109 BRYANT ST Address	MISSION ST 26TH ST 19TH ST 10TH ST BOWDOIN ST 30TH ST 15TH ST 26TH ST SOUTH VAN NESS AVE SAN CARLOS ST 24TH ST GIRARD ST MOULTRIE ST CESAR CHAVEZ ST 16TH ST MONTCALM ST HOLLADAY AVE POTRERO AVE POTRERO AVE VALENCIA ST BRYANT ST	HWY 101 S OFF RAMP \ HWY 101 S ON RAMP \ SAN BRUNO AVE 15TH ST HAMPSHIRE ST FLORIDA ST BRYANT ST \ HWY 101 S ON RAMP MANSELL ST MISSION ST JULIAN AVE VIRGIL ST 17TH ST 18TH ST CAPP ST OLMSTEAD ST OGDEN AVE BRYANT ST MISSION ST PERALTA AVE PERALTA AVE 20TH ST 10TH ST 22ND ST 17TH ST	09 09 09 09 09 09 09 09 09 09 09 09 09 0
2027 MISSION ST Address MISSION ST 16TH ST 09 2982 MISSION ST Address MISSION ST 25TH ST 09 2712 MISSION ST Address MISSION ST 23RD ST 09	31 SILLIMAN ST Address 1979 MISSION ST Address 2810 26TH ST Address 2929 19TH ST Address 590 10TH ST Address 1316 BOWDOIN ST Address 18 30TH ST Address 1661 15TH ST Address 1661 15TH ST Address 3294 26TH ST Address 615 SOUTH VAN NESS AVE Address 121 SAN CARLOS ST Address 3266 24TH ST Address 830 GIRARD ST Address 830 GIRARD ST Address 2997 CESAR CHAVEZ ST Address 304 MONTCALM ST Address 124 HOLLADAY AVE Address 810 POTRERO AVE Address 876 POTRERO AVE Address 1106 VALENCIA ST Address 1890 BRYANT ST Address 1890 BRYANT ST Address 1890 BRYANT ST Address 3090 16TH ST Address	MISSION ST 26TH ST 19TH ST 10TH ST BOWDOIN ST 30TH ST 15TH ST 26TH ST SOUTH VAN NESS AVE SAN CARLOS ST 24TH ST GIRARD ST MOULTRIE ST CESAR CHAVEZ ST 16TH ST MONTCALM ST HOLLADAY AVE POTRERO AVE POTRERO AVE POTRERO AVE VALENCIA ST BRYANT ST 16TH ST	HWY 101 S OFF RAMP \ HWY 101 S ON RAMP \ SAN BRUNO AVE 15TH ST HAMPSHIRE ST FLORIDA ST BRYANT ST \ HWY 101 S ON RAMP MANSELL ST MISSION ST JULIAN AVE VIRGIL ST 17TH ST 18TH ST CAPP ST OLMSTEAD ST OGDEN AVE BRYANT ST MISSION ST PERALTA AVE PERALTA AVE PERALTA AVE 20TH ST 10TH ST 22ND ST 17TH ST CALEDONIA ST	09 09 09 09 09 09 09 09 09 09 09 09 09 0
2982 MISSION ST Address MISSION ST 25TH ST 09 2712 MISSION ST Address 23RD ST 23RD ST 09	31 SILLIMAN ST Address 1979 MISSION ST Address 2810 26TH ST Address 2929 19TH ST Address 590 10TH ST Address 1316 BOWDOIN ST Address 18 30TH ST Address 1661 15TH ST Address 1661 15TH ST Address 3294 26TH ST Address 615 SOUTH VAN NESS AVE Address 121 SAN CARLOS ST Address 3266 24TH ST Address 830 GIRARD ST Address 830 GIRARD ST Address 2997 CESAR CHAVEZ ST Address 3030 16TH ST Address 304 MONTCALM ST Address 124 HOLLADAY AVE Address 105 POTRERO AVE Address 876 POTRERO AVE Address 876 POTRERO AVE Address 1106 VALENCIA ST Address 1106 VALENCIA ST Address 1107 VALENCIA ST Address 1108 VALENCIA ST Address 1109 BRYANT ST Address 1109 BRYANT ST Address 1109 BRYANT ST Address 1109 BRYANT ST Address	MISSION ST 26TH ST 19TH ST 10TH ST BOWDOIN ST 30TH ST 15TH ST 26TH ST SOUTH VAN NESS AVE SAN CARLOS ST 24TH ST GIRARD ST MOULTRIE ST CESAR CHAVEZ ST 16TH ST MONTCALM ST HOLLADAY AVE POTRERO AVE POTRERO AVE POTRERO AVE VALENCIA ST BRYANT ST 16TH ST MISSION ST	HWY 101 S OFF RAMP \ HWY 101 S ON RAMP \ SAN BRUNO AVE 15TH ST HAMPSHIRE ST FLORIDA ST BRYANT ST \ HWY 101 S ON RAMP MANSELL ST MISSION ST JULIAN AVE VIRGIL ST 17TH ST 18TH ST CAPP ST OLMSTEAD ST OGDEN AVE BRYANT ST MISSION ST PERALTA AVE PERALTA AVE 20TH ST 10TH ST 22ND ST CALEDONIA ST 22ND ST	09 09 09 09 09 09 09 09 09 09 09 09 09 0
2712 MISSION ST Address MISSION ST 23RD ST 09	31 SILLIMAN ST Address 1979 MISSION ST Address 2810 26TH ST Address 2929 19TH ST Address 590 10TH ST Address 1316 BOWDOIN ST Address 18 30TH ST Address 1661 15TH ST Address 1661 15TH ST Address 3294 26TH ST Address 615 SOUTH VAN NESS AVE Address 121 SAN CARLOS ST Address 3266 24TH ST Address 830 GIRARD ST Address 830 GIRARD ST Address 2997 CESAR CHAVEZ ST Address 3030 16TH ST Address 304 MONTCALM ST Address 124 HOLLADAY AVE Address 125 HOLLADAY AVE Address 166 POTRERO AVE Address 876 POTRERO AVE Address 1106 VALENCIA ST Address 1106 VALENCIA ST Address 1107 VALENCIA ST Address 1108 VALENCIA ST Address 1109 BRYANT ST Address 1209 BRYANT ST Address	MISSION ST 26TH ST 19TH ST 10TH ST BOWDOIN ST 30TH ST 15TH ST 26TH ST SOUTH VAN NESS AVE SAN CARLOS ST 24TH ST GIRARD ST MOULTRIE ST CESAR CHAVEZ ST 16TH ST MONTCALM ST HOLLADAY AVE POTRERO AVE POTRERO AVE POTRERO AVE VALENCIA ST BRYANT ST MISSION ST POTRERO AVE	HWY 101 S OFF RAMP \ HWY 101 S ON RAMP \ SAN BRUNO AVE 15TH ST HAMPSHIRE ST FLORIDA ST BRYANT ST \ HWY 101 S ON RAMP MANSELL ST MISSION ST JULIAN AVE VIRGIL ST 17TH ST 18TH ST CAPP ST OLMSTEAD ST OGDEN AVE BRYANT ST MISSION ST PERALTA AVE PERALTA AVE 20TH ST 10TH ST \ BRANNAN ST \ DIVISION ST 22ND ST CALEDONIA ST 22ND ST 25TH ST \ CESAR CHAVEZ ON RAMP	09 09 09 09 09 09 09 09 09 09 09 09 09 0
	31 SILLIMAN ST Address 1979 MISSION ST Address 2810 26TH ST Address 2929 19TH ST Address 590 10TH ST Address 1316 BOWDOIN ST Address 18 30TH ST Address 18 30TH ST Address 1661 15TH ST Address 3294 26TH ST Address 615 SOUTH VAN NESS AVE Address 121 SAN CARLOS ST Address 3266 24TH ST Address 3306 GIRARD ST Address 340 MOULTRIE ST Address 2997 CESAR CHAVEZ ST Address 3030 16TH ST Address 304 MONTCALM ST Address 124 HOLLADAY AVE Address 810 POTRERO AVE Address 816 POTRERO AVE Address 876 POTRERO AVE Address 1106 VALENCIA ST Address 1106 VALENCIA ST Address 1890 BRYANT ST Address 1890 BRYANT ST Address 2640 MISSION ST Address 1493 POTRERO AVE Address	MISSION ST 26TH ST 19TH ST 10TH ST BOWDOIN ST 30TH ST 15TH ST 26TH ST SOUTH VAN NESS AVE SAN CARLOS ST 24TH ST GIRARD ST MOULTRIE ST CESAR CHAVEZ ST 16TH ST MONTCALM ST HOLLADAY AVE POTRERO AVE POTRERO AVE POTRERO AVE VALENCIA ST BRYANT ST 16TH ST MISSION ST POTRERO AVE MISSION ST	HWY 101 S OFF RAMP \ HWY 101 S ON RAMP \ SAN BRUNO AVE 15TH ST HAMPSHIRE ST FLORIDA ST BRYANT ST \ HWY 101 S ON RAMP MANSELL ST MISSION ST JULIAN AVE VIRGIL ST 17TH ST 18TH ST CAPP ST OLMSTEAD ST OGDEN AVE BRYANT ST MISSION ST PERALTA AVE PERALTA AVE 20TH ST 10TH ST \ BRANNAN ST \ DIVISION ST 22ND ST CALEDONIA ST 25TH ST \ CESAR CHAVEZ ON RAMP 16TH ST	09 09 09 09 09 09 09 09 09 09 09 09 09 0
1200 POTRERO AVE Address POTRERO AVE 24TH ST 09	31 SILLIMAN ST Address 1979 MISSION ST Address 2810 26TH ST Address 2929 19TH ST Address 590 10TH ST Address 1316 BOWDOIN ST Address 18 30TH ST Address 1661 15TH ST Address 1661 15TH ST Address 3294 26TH ST Address 615 SOUTH VAN NESS AVE Address 121 SAN CARLOS ST Address 3266 24TH ST Address 3306 GIRARD ST Address 340 GIRARD ST Address 3030 16TH ST Address 304 MOULTRIE ST Address 304 MONTCALM ST Address 304 MONTCALM ST Address 304 MONTCALM ST Address 305 POTRERO AVE Address 310 POTRERO AVE Address 310 POTRERO AVE Address 310 BRYANT ST Address 310 BRYANT ST Address 31090 16TH ST Address 240 MISSION ST Address 24193 POTRERO AVE Address 2427 MISSION ST Address 2427 MISSION ST Address	MISSION ST 26TH ST 19TH ST 10TH ST BOWDOIN ST 30TH ST 15TH ST 26TH ST SOUTH VAN NESS AVE SAN CARLOS ST 24TH ST GIRARD ST MOULTRIE ST CESAR CHAVEZ ST 16TH ST MONTCALM ST HOLLADAY AVE POTRERO AVE POTRERO AVE POTRERO AVE VALENCIA ST BRYANT ST 16TH ST MISSION ST MISSION ST MISSION ST	HWY 101 S OFF RAMP \ HWY 101 S ON RAMP \ SAN BRUNO AVE 15TH ST HAMPSHIRE ST FLORIDA ST BRYANT ST \ HWY 101 S ON RAMP MANSELL ST MISSION ST JULIAN AVE VIRGIL ST 17TH ST 18TH ST CAPP ST OLMSTEAD ST OGDEN AVE BRYANT ST MISSION ST PERALTA AVE PERALTA AVE 20TH ST 10TH ST \ BRANNAN ST \ DIVISION ST 22ND ST CALEDONIA ST 25TH ST \ CESAR CHAVEZ ON RAMP 16TH ST 25TH ST	09 09 09 09 09 09 09 09 09 09 09 09 09 0
	31 SILLIMAN ST Address 1979 MISSION ST Address 2810 26TH ST Address 2929 19TH ST Address 590 10TH ST Address 1316 BOWDOIN ST Address 18 30TH ST Address 18 30TH ST Address 1661 15TH ST Address 3294 26TH ST Address 615 SOUTH VAN NESS AVE Address 121 SAN CARLOS ST Address 3266 24TH ST Address 830 GIRARD ST Address 830 GIRARD ST Address 2997 CESAR CHAVEZ ST Address 3030 16TH ST Address 124 HOLLADAY AVE Address 127 4 HOLLADAY AVE Address 876 POTRERO AVE Address 876 POTRERO AVE Address 1106 VALENCIA ST Address 1106 VALENCIA ST Address 1109 BRYANT ST Address 2640 MISSION ST Address 2927 MISSION ST Address 2927 MISSION ST Address 2927 MISSION ST Address 29282 MISSION ST Address	MISSION ST 26TH ST 19TH ST 10TH ST BOWDOIN ST 30TH ST 15TH ST 26TH ST SOUTH VAN NESS AVE SAN CARLOS ST 24TH ST GIRARD ST MOULTRIE ST CESAR CHAVEZ ST 16TH ST MONTCALM ST HOLLADAY AVE POTRERO AVE POTRERO AVE POTRERO AVE VALENCIA ST BRYANT ST 16TH ST MISSION ST MISSION ST MISSION ST	HWY 101 S OFF RAMP \ HWY 101 S ON RAMP \ SAN BRUNO AVE 15TH ST HAMPSHIRE ST FLORIDA ST BRYANT ST \ HWY 101 S ON RAMP MANSELL ST MISSION ST JULIAN AVE VIRGIL ST 17TH ST 18TH ST CAPP ST OLMSTEAD ST OGDEN AVE BRYANT ST MISSION ST PERALTA AVE PERALTA AVE 20TH ST 10TH ST \ BRANNAN ST \ DIVISION ST 22ND ST 17TH ST CALEDONIA ST 25TH ST \ CESAR CHAVEZ ON RAMP 16TH ST 25TH ST 25TH ST 25TH ST 25TH ST 25TH ST	09 09 09 09 09 09 09 09 09 09 09 09 09 0

240 DAY CHODE BLVD I Address	BAY SHORE BLVD	COSTA ST	09
240 BAY SHORE BLVD Address 2970 24TH ST Address	24TH ST	ALABAMA ST	09
1536 BAY SHORE BLVD Address	BAY SHORE BLVD	WOOLSEY ST	09
301 VALENCIA ST Address	VALENCIA ST	14TH ST	09
2 BRONTE ST Address	BRONTE ST	CORTLAND AVE	09
3277 19TH ST Address	19TH ST	SHOTWELL ST	09
6 30TH ST Address	30TH ST	MISSION ST	09
3050 19TH ST Address	19TH ST	ALABAMA ST	09
510 JUSTIN DR Address	JUSTIN DR	GENEBERN WAY	09
1298 POTRERO AVE Address	POTRERO AVE	25TH ST	09
206 BENNINGTON ST Address	BENNINGTON ST	ELLERT ST	09
2396 BRYANT ST Address	BRYANT ST	21ST ST	09
268 ALABAMA ST Address	ALABAMA ST	15TH ST	09
400 HOLYOKE ST Address	HOLYOKE ST	BACON ST	09
2800 MISSION ST Address	MISSION ST	24TH ST	09
2 MIRABEL AVE Address	MIRABEL AVE	COSO AVE	09
248 BRUSSELS ST Address	BRUSSELS ST	FELTON ST	09
581 VALENCIA ST Address	VALENCIA ST	16TH ST	09
346 ALEMANY BLVD Address	ALEMANY BLVD	HWY 101 S OFF RAMP \ PUTNAM ST	09
727 VALENCIA ST Address	VALENCIA ST	18TH ST	09
486 ANDOVER ST Address	ANDOVER ST	TOMPKINS AVE	09
1060 POTRERO AVE Address	POTRERO AVE	22ND ST	09
1730 FOLSOM ST Address	FOLSOM ST	ERIE ST	09
2230 BRYANT ST Address	BRYANT ST	20TH ST	09
601 ALABAMA ST Address	ALABAMA ST	18TH ST	09
113 LUNDYS LN Address	LUNDYS LN	ESMERALDA AVE	09
124 LUNDYS LN Address	LUNDYS LN	ESMERALDA AVE	09
54 SAN JOSE AVE Address	SAN JOSE AVE	ALVARADO ST	09
187 WINFIELD ST Address	WINFIELD ST	ESMERALDA AVE	09
137 LUNDYS LN Address	LUNDYS LN	ESMERALDA AVE	09
185 LUNDYS LN Address	LUNDYS LN	ESMERALDA AVE	09
3426 19TH ST Address	19TH ST	MISSION ST	09
3525 20TH ST Address	20TH ST	MISSION ST	09
241 SAN CARLOS ST Address	SAN CARLOS ST	19TH ST	09
161 SAN CARLOS ST Address	SAN CARLOS ST	18TH ST	09
119 SAN CARLOS ST Address	SAN CARLOS ST	18TH ST	09
119 SAN CARLOS ST Address 38 SAN CARLOS ST Address	SAN CARLOS ST SAN CARLOS ST	18TH ST SYCAMORE ST	09 09
	<u> </u>		
38 SAN CARLOS ST Address	SAN CARLOS ST	SYCAMORE ST	09
38 SAN CARLOS ST Address 15 BENNINGTON ST Address	SAN CARLOS ST BENNINGTON ST	SYCAMORE ST BOCANA ST \ EUGENIA AVE	09 09
38 SAN CARLOS ST Address 15 BENNINGTON ST Address 144 PROSPECT AVE Address	SAN CARLOS ST BENNINGTON ST PROSPECT AVE	SYCAMORE ST BOCANA ST \ EUGENIA AVE ESMERALDA AVE	09 09 09
38 SAN CARLOS ST Address 15 BENNINGTON ST Address 144 PROSPECT AVE Address 186 BRONTE ST Address	SAN CARLOS ST BENNINGTON ST PROSPECT AVE BRONTE ST WOOL ST WOOL ST	SYCAMORE ST BOCANA ST \ EUGENIA AVE ESMERALDA AVE TOMPKINS AVE	09 09 09 09 09 09
38 SAN CARLOS ST Address 15 BENNINGTON ST Address 144 PROSPECT AVE Address 186 BRONTE ST Address 5 WOOL ST Address 11 WOOL ST Address 32 WOOL ST Address	SAN CARLOS ST BENNINGTON ST PROSPECT AVE BRONTE ST WOOL ST WOOL ST WOOL ST	SYCAMORE ST BOCANA ST \ EUGENIA AVE ESMERALDA AVE TOMPKINS AVE POWHATTAN AVE POWHATTAN AVE POWHATTAN AVE	09 09 09 09 09 09 09
38 SAN CARLOS ST Address 15 BENNINGTON ST Address 144 PROSPECT AVE Address 186 BRONTE ST Address 5 WOOL ST Address 11 WOOL ST Address 32 WOOL ST Address 51 WOOL ST Address	SAN CARLOS ST BENNINGTON ST PROSPECT AVE BRONTE ST WOOL ST WOOL ST WOOL ST WOOL ST	SYCAMORE ST BOCANA ST \ EUGENIA AVE ESMERALDA AVE TOMPKINS AVE POWHATTAN AVE POWHATTAN AVE POWHATTAN AVE POWHATTAN AVE	09 09 09 09 09 09 09
38 SAN CARLOS ST Address 15 BENNINGTON ST Address 144 PROSPECT AVE Address 186 BRONTE ST Address 5 WOOL ST Address 11 WOOL ST Address 32 WOOL ST Address 51 WOOL ST Address 57 WOOL ST Address	SAN CARLOS ST BENNINGTON ST PROSPECT AVE BRONTE ST WOOL ST WOOL ST WOOL ST WOOL ST WOOL ST	SYCAMORE ST BOCANA ST \ EUGENIA AVE ESMERALDA AVE TOMPKINS AVE POWHATTAN AVE POWHATTAN AVE POWHATTAN AVE POWHATTAN AVE POWHATTAN AVE POWHATTAN AVE	09 09 09 09 09 09 09 09
38 SAN CARLOS ST Address 15 BENNINGTON ST Address 144 PROSPECT AVE Address 186 BRONTE ST Address 5 WOOL ST Address 11 WOOL ST Address 32 WOOL ST Address 51 WOOL ST Address 57 WOOL ST Address 79 WOOL ST Address	SAN CARLOS ST BENNINGTON ST PROSPECT AVE BRONTE ST WOOL ST	SYCAMORE ST BOCANA ST \ EUGENIA AVE ESMERALDA AVE TOMPKINS AVE POWHATTAN AVE	09 09 09 09 09 09 09 09 09
38 SAN CARLOS ST Address 15 BENNINGTON ST Address 144 PROSPECT AVE Address 186 BRONTE ST Address 5 WOOL ST Address 11 WOOL ST Address 32 WOOL ST Address 51 WOOL ST Address 57 WOOL ST Address 79 WOOL ST Address 162 BRONTE ST Address	SAN CARLOS ST BENNINGTON ST PROSPECT AVE BRONTE ST WOOL ST WOOL ST WOOL ST WOOL ST WOOL ST WOOL ST BRONTE ST	SYCAMORE ST BOCANA ST \ EUGENIA AVE ESMERALDA AVE TOMPKINS AVE POWHATTAN AVE TOMPKINS AVE	09 09 09 09 09 09 09 09 09
38 SAN CARLOS ST Address 15 BENNINGTON ST Address 144 PROSPECT AVE Address 186 BRONTE ST Address 5 WOOL ST Address 11 WOOL ST Address 32 WOOL ST Address 51 WOOL ST Address 57 WOOL ST Address 79 WOOL ST Address 162 BRONTE ST Address 75 PUTNAM ST Address	SAN CARLOS ST BENNINGTON ST PROSPECT AVE BRONTE ST WOOL ST WOOL ST WOOL ST WOOL ST WOOL ST WOOL ST POOL ST WOOL ST WOOL ST WOOL ST PUTNAM ST	SYCAMORE ST BOCANA ST \ EUGENIA AVE ESMERALDA AVE TOMPKINS AVE POWHATTAN AVE POWHATTAN AVE POWHATTAN AVE POWHATTAN AVE POWHATTAN AVE POWHATTAN AVE TOMPKINS AVE CORTLAND AVE	09 09 09 09 09 09 09 09 09 09 09
38 SAN CARLOS ST Address 15 BENNINGTON ST Address 144 PROSPECT AVE Address 186 BRONTE ST Address 5 WOOL ST Address 11 WOOL ST Address 32 WOOL ST Address 51 WOOL ST Address 57 WOOL ST Address 79 WOOL ST Address 162 BRONTE ST Address 75 PUTNAM ST Address 155 WOOL ST Address	SAN CARLOS ST BENNINGTON ST PROSPECT AVE BRONTE ST WOOL ST WOOL ST WOOL ST WOOL ST WOOL ST POOL ST WOOL ST	SYCAMORE ST BOCANA ST \ EUGENIA AVE ESMERALDA AVE TOMPKINS AVE POWHATTAN AVE POWHATTAN AVE POWHATTAN AVE POWHATTAN AVE POWHATTAN AVE POWHATTAN AVE CORTLAND AVE EUGENIA AVE	09 09 09 09 09 09 09 09 09 09 09
38 SAN CARLOS ST Address 15 BENNINGTON ST Address 144 PROSPECT AVE Address 186 BRONTE ST Address 5 WOOL ST Address 11 WOOL ST Address 32 WOOL ST Address 51 WOOL ST Address 57 WOOL ST Address 79 WOOL ST Address 162 BRONTE ST Address 75 PUTNAM ST Address 155 WOOL ST Address 1499 POTRERO AVE Address	SAN CARLOS ST BENNINGTON ST PROSPECT AVE BRONTE ST WOOL ST WOOL ST WOOL ST WOOL ST WOOL ST POTRERO AVE	SYCAMORE ST BOCANA ST \ EUGENIA AVE ESMERALDA AVE TOMPKINS AVE POWHATTAN AVE POWHATTAN AVE POWHATTAN AVE POWHATTAN AVE POWHATTAN AVE POWHATTAN AVE CORTLAND AVE EUGENIA AVE 25TH ST \ CESAR CHAVEZ ON RAMP	09 09 09 09 09 09 09 09 09 09 09 09
38 SAN CARLOS ST Address 15 BENNINGTON ST Address 144 PROSPECT AVE Address 186 BRONTE ST Address 5 WOOL ST Address 11 WOOL ST Address 32 WOOL ST Address 51 WOOL ST Address 57 WOOL ST Address 79 WOOL ST Address 162 BRONTE ST Address 162 BRONTE ST Address 155 WOOL ST Address 155 WOOL ST Address 159 WOOL ST Address 150 WOOL ST Address 150 WOOL ST Address 151 WOOL ST Address 152 WOOL ST Address 153 WOOL ST Address	SAN CARLOS ST BENNINGTON ST PROSPECT AVE BRONTE ST WOOL ST WOOL ST WOOL ST WOOL ST WOOL ST POTRERO AVE BOCANA ST	SYCAMORE ST BOCANA ST \ EUGENIA AVE ESMERALDA AVE TOMPKINS AVE POWHATTAN AVE POWHATTAN AVE POWHATTAN AVE POWHATTAN AVE POWHATTAN AVE POWHATTAN AVE CORTLAND AVE EUGENIA AVE 25TH ST \ CESAR CHAVEZ ON RAMP POWHATTAN AVE	09 09 09 09 09 09 09 09 09 09 09 09
38 SAN CARLOS ST Address 15 BENNINGTON ST Address 144 PROSPECT AVE Address 186 BRONTE ST Address 5 WOOL ST Address 11 WOOL ST Address 32 WOOL ST Address 51 WOOL ST Address 57 WOOL ST Address 79 WOOL ST Address 162 BRONTE ST Address 75 PUTNAM ST Address 155 WOOL ST Address 1499 POTRERO AVE Address 177 BOCANA ST Address 2 ELSIE ST Address	SAN CARLOS ST BENNINGTON ST PROSPECT AVE BRONTE ST WOOL ST PUTNAM ST WOOL ST POTRERO AVE BOCANA ST ELSIE ST	SYCAMORE ST BOCANA ST \ EUGENIA AVE ESMERALDA AVE TOMPKINS AVE POWHATTAN AVE POWHATTAN AVE POWHATTAN AVE POWHATTAN AVE POWHATTAN AVE POWHATTAN AVE CORTLAND AVE EUGENIA AVE EUGENIA AVE POWHATTAN AVE EOGRIA AVE COSO AVE	09 09 09 09 09 09 09 09 09 09 09 09 09
38 SAN CARLOS ST Address 15 BENNINGTON ST Address 144 PROSPECT AVE Address 186 BRONTE ST Address 5 WOOL ST Address 11 WOOL ST Address 32 WOOL ST Address 51 WOOL ST Address 57 WOOL ST Address 57 WOOL ST Address 79 WOOL ST Address 162 BRONTE ST Address 75 PUTNAM ST Address 155 WOOL ST Address 1499 POTRERO AVE Address 177 BOCANA ST Address 2 ELSIE ST Address 2601 FOLSOM ST Address	SAN CARLOS ST BENNINGTON ST PROSPECT AVE BRONTE ST WOOL ST PUTNAM ST WOOL ST POTRERO AVE BOCANA ST ELSIE ST FOLSOM ST	SYCAMORE ST BOCANA ST \ EUGENIA AVE ESMERALDA AVE TOMPKINS AVE POWHATTAN AVE POWHATTAN AVE POWHATTAN AVE POWHATTAN AVE POWHATTAN AVE POWHATTAN AVE CORTLAND AVE EUGENIA AVE 25TH ST \ CESAR CHAVEZ ON RAMP POWHATTAN AVE COSO AVE 22ND ST	09 09 09 09 09 09 09 09 09 09 09 09 09
38 SAN CARLOS ST Address 15 BENNINGTON ST Address 144 PROSPECT AVE Address 186 BRONTE ST Address 5 WOOL ST Address 11 WOOL ST Address 32 WOOL ST Address 51 WOOL ST Address 57 WOOL ST Address 57 WOOL ST Address 79 WOOL ST Address 162 BRONTE ST Address 75 PUTNAM ST Address 155 WOOL ST Address 155 WOOL ST Address 155 WOOL ST Address 2 ELSIE ST Address 2 ELSIE ST Address 2601 FOLSOM ST Address 346 ALEMANY BLVD Address	SAN CARLOS ST BENNINGTON ST PROSPECT AVE BRONTE ST WOOL ST PUTNAM ST WOOL ST POTRERO AVE BOCANA ST ELSIE ST FOLSOM ST ALEMANY BLVD	SYCAMORE ST BOCANA ST \ EUGENIA AVE ESMERALDA AVE TOMPKINS AVE POWHATTAN AVE POWHATTAN AVE POWHATTAN AVE POWHATTAN AVE POWHATTAN AVE POWHATTAN AVE CORTLAND AVE EUGENIA AVE EUGENIA AVE 25TH ST \ CESAR CHAVEZ ON RAMP POWHATTAN AVE COSO AVE 22ND ST HWY 101 S OFF RAMP \ PUTNAM ST	09 09 09 09 09 09 09 09 09 09 09 09 09 0
38 SAN CARLOS ST Address 15 BENNINGTON ST Address 144 PROSPECT AVE Address 186 BRONTE ST Address 5 WOOL ST Address 11 WOOL ST Address 32 WOOL ST Address 51 WOOL ST Address 57 WOOL ST Address 57 WOOL ST Address 79 WOOL ST Address 162 BRONTE ST Address 155 WOOL ST Address 155 WOOL ST Address 155 WOOL ST Address 125 WOOL ST Address 125 WOOL ST Address 125 WOOL ST Address 125 WOOL ST Address 127 BOCANA ST Address 2601 FOLSOM ST Address 2601 FOLSOM ST Address 346 ALEMANY BLVD Address 896 CAPP ST Address	SAN CARLOS ST BENNINGTON ST PROSPECT AVE BRONTE ST WOOL ST PUTNAM ST PUTNAM ST WOOL ST POTRERO AVE BOCANA ST ELSIE ST FOLSOM ST ALEMANY BLVD CAPP ST	SYCAMORE ST BOCANA ST \ EUGENIA AVE ESMERALDA AVE TOMPKINS AVE POWHATTAN AVE POWHATTAN AVE POWHATTAN AVE POWHATTAN AVE POWHATTAN AVE POWHATTAN AVE COMPKINS AVE CORTLAND AVE EUGENIA AVE 25TH ST \ CESAR CHAVEZ ON RAMP POWHATTAN AVE COSO AVE 22ND ST HWY 101 S OFF RAMP \ PUTNAM ST 23RD ST	09 09 09 09 09 09 09 09 09 09 09 09 09 0
38 SAN CARLOS ST Address 15 BENNINGTON ST Address 144 PROSPECT AVE Address 186 BRONTE ST Address 5 WOOL ST Address 11 WOOL ST Address 32 WOOL ST Address 51 WOOL ST Address 57 WOOL ST Address 57 WOOL ST Address 79 WOOL ST Address 162 BRONTE ST Address 75 PUTNAM ST Address 155 WOOL ST Address 155 WOOL ST Address 2 ELSIE ST Address 2 ELSIE ST Address 2601 FOLSOM ST Address 346 ALEMANY BLVD Address 896 CAPP ST Address 2889 CESAR CHAVEZ ST Address	SAN CARLOS ST BENNINGTON ST PROSPECT AVE BRONTE ST WOOL ST PUTNAM ST WOOL ST POTRERO AVE BOCANA ST ELSIE ST FOLSOM ST ALEMANY BLVD CAPP ST CESAR CHAVEZ ST	SYCAMORE ST BOCANA ST \ EUGENIA AVE ESMERALDA AVE TOMPKINS AVE POWHATTAN AVE POWHATTAN AVE POWHATTAN AVE POWHATTAN AVE POWHATTAN AVE POWHATTAN AVE CORTLAND AVE EUGENIA AVE EUGENIA AVE 25TH ST \ CESAR CHAVEZ ON RAMP POWHATTAN AVE COSO AVE 22ND ST HWY 101 S OFF RAMP \ PUTNAM ST 23RD ST CESAR CHAVEZ ON RAMP \ HAMPSHIRE ST	09 09 09 09 09 09 09 09 09 09 09 09 09 0
38 SAN CARLOS ST Address 15 BENNINGTON ST Address 144 PROSPECT AVE Address 186 BRONTE ST Address 5 WOOL ST Address 11 WOOL ST Address 32 WOOL ST Address 51 WOOL ST Address 57 WOOL ST Address 57 WOOL ST Address 79 WOOL ST Address 79 WOOL ST Address 162 BRONTE ST Address 75 PUTNAM ST Address 155 WOOL ST Address 1499 POTRERO AVE Address 177 BOCANA ST Address 2 ELSIE ST Address 2 ELSIE ST Address 346 ALEMANY BLVD Address 896 CAPP ST Address 2889 CESAR CHAVEZ ST Address COSTA ST: HOLLADAY AVE - BREWSTER ST Roadway	SAN CARLOS ST BENNINGTON ST PROSPECT AVE BRONTE ST WOOL ST PUTNAM ST PUTNAM ST POTRERO AVE BOCANA ST ELSIE ST FOLSOM ST ALEMANY BLVD CAPP ST CESAR CHAVEZ ST COSTA ST	SYCAMORE ST BOCANA ST \ EUGENIA AVE ESMERALDA AVE TOMPKINS AVE POWHATTAN AVE CORTLAND AVE EUGENIA AVE EUGENIA AVE 25TH ST \ CESAR CHAVEZ ON RAMP POWHATTAN AVE COSO AVE 22ND ST HWY 101 S OFF RAMP \ PUTNAM ST 23RD ST CESAR CHAVEZ ON RAMP \ HAMPSHIRE ST HOLLADAY AVE	09 09 09 09 09 09 09 09 09 09 09 09 09 0
38 SAN CARLOS ST Address 15 BENNINGTON ST Address 144 PROSPECT AVE Address 186 BRONTE ST Address 5 WOOL ST Address 11 WOOL ST Address 32 WOOL ST Address 51 WOOL ST Address 51 WOOL ST Address 57 WOOL ST Address 57 WOOL ST Address 79 WOOL ST Address 79 WOOL ST Address 162 BRONTE ST Address 155 WOOL ST Address 155 WOOL ST Address 1499 POTRERO AVE Address 177 BOCANA ST Address 2 ELSIE ST Address 2601 FOLSOM ST Address 346 ALEMANY BLVD Address 896 CAPP ST Address 2889 CESAR CHAVEZ ST Address COSTA ST: HOLLADAY AVE - BREWSTER ST Roadway 103 LUNDYS LN Address	SAN CARLOS ST BENNINGTON ST PROSPECT AVE BRONTE ST WOOL ST PUTNAM ST WOOL ST POTRERO AVE BOCANA ST ELSIE ST FOLSOM ST ALEMANY BLVD CAPP ST COSTA ST LUNDYS LN	SYCAMORE ST BOCANA ST \ EUGENIA AVE ESMERALDA AVE TOMPKINS AVE POWHATTAN AVE CORTLAND AVE EUGENIA AVE 25TH ST \ CESAR CHAVEZ ON RAMP POWHATTAN AVE COSO AVE 22ND ST HWY 101 S OFF RAMP \ PUTNAM ST 23RD ST CESAR CHAVEZ ON RAMP \ HAMPSHIRE ST HOLLADAY AVE ESMERALDA AVE	09 09 09 09 09 09 09 09 09 09 09 09 09 0
38 SAN CARLOS ST Address 15 BENNINGTON ST Address 144 PROSPECT AVE Address 186 BRONTE ST Address 5 WOOL ST Address 11 WOOL ST Address 32 WOOL ST Address 51 WOOL ST Address 51 WOOL ST Address 57 WOOL ST Address 57 WOOL ST Address 79 WOOL ST Address 162 BRONTE ST Address 155 WOOL ST Address 155 WOOL ST Address 155 WOOL ST Address 155 WOOL ST Address 2 ELSIE ST Address 2 ELSIE ST Address 2 ELSIE ST Address 2896 CAPP ST Address 2889 CESAR CHAVEZ ST Address COSTA ST: HOLLADAY AVE - BREWSTER ST Roadway 103 LUNDYS LN Address 25TH ST: UTAH ST - POTRERO AVE Roadway	SAN CARLOS ST BENNINGTON ST PROSPECT AVE BRONTE ST WOOL ST PUTNAM ST PUTNAM ST POTRERO AVE BOCANA ST ELSIE ST FOLSOM ST ALEMANY BLVD CAPP ST CESAR CHAVEZ ST LUNDYS LN 25TH ST	BOCANA ST \ EUGENIA AVE ESMERALDA AVE TOMPKINS AVE POWHATTAN AVE CORTLAND AVE EUGENIA AVE EUGENIA AVE 25TH ST \ CESAR CHAVEZ ON RAMP POWHATTAN AVE COSO AVE 22ND ST HWY 101 S OFF RAMP \ PUTNAM ST 23RD ST CESAR CHAVEZ ON RAMP \ HAMPSHIRE ST HOLLADAY AVE ESMERALDA AVE UTAH ST	09 09 09 09 09 09 09 09 09 09 09 09 09 0
38 SAN CARLOS ST Address 15 BENNINGTON ST Address 144 PROSPECT AVE Address 186 BRONTE ST Address 5 WOOL ST Address 11 WOOL ST Address 32 WOOL ST Address 51 WOOL ST Address 51 WOOL ST Address 57 WOOL ST Address 57 WOOL ST Address 79 WOOL ST Address 162 BRONTE ST Address 155 WOOL ST Address 155 WOOL ST Address 155 WOOL ST Address 155 WOOL ST Address 2 ELSIE ST Address 2 ELSIE ST Address 2 ELSIE ST Address 289 CAPP ST Address 289 CESAR CHAVEZ ST Address COSTA ST: HOLLADAY AVE - BREWSTER ST Roadway 103 LUNDYS LN Address 25T1 NEVADA ST Address 25T1 NEVADA ST Address	SAN CARLOS ST BENNINGTON ST PROSPECT AVE BRONTE ST WOOL ST PUTNAM ST WOOL ST POTRERO AVE BOCANA ST ELSIE ST FOLSOM ST ALEMANY BLVD CAPP ST CESAR CHAVEZ ST LUNDYS LN 25TH ST NEVADA ST	SYCAMORE ST BOCANA ST \ EUGENIA AVE ESMERALDA AVE TOMPKINS AVE POWHATTAN AVE CORTLAND AVE EUGENIA AVE EUGENIA AVE 25TH ST \ CESAR CHAVEZ ON RAMP POWHATTAN AVE COSO AVE 22ND ST HWY 101 S OFF RAMP \ PUTNAM ST 23RD ST CESAR CHAVEZ ON RAMP \ HAMPSHIRE ST HOLLADAY AVE ESMERALDA AVE UTAH ST OGDEN AVE	09 09 09 09 09 09 09 09 09 09 09 09 09 0
38 SAN CARLOS ST Address 15 BENNINGTON ST Address 144 PROSPECT AVE Address 186 BRONTE ST Address 5 WOOL ST Address 11 WOOL ST Address 32 WOOL ST Address 51 WOOL ST Address 57 WOOL ST Address 57 WOOL ST Address 79 WOOL ST Address 162 BRONTE ST Address 155 WOOL ST Address 155 WOOL ST Address 155 WOOL ST Address 155 WOOL ST Address 1499 POTRERO AVE Address 177 BOCANA ST Address 2 ELSIE ST Address 2601 FOLSOM ST Address 346 ALEMANY BLVD Address 2896 CAPP ST Address COSTA ST: HOLLADAY AVE - BREWSTER ST Roadway 103 LUNDYS LN Address 25TH ST: UTAH ST - POTRERO AVE Roadway 571 NEVADA ST Address 2898 MISSION ST Address	SAN CARLOS ST BENNINGTON ST PROSPECT AVE BRONTE ST WOOL ST PUTNAM ST WOOL ST POTRERO AVE BOCANA ST ELSIE ST FOLSOM ST ALEMANY BLVD CAPP ST CESAR CHAVEZ ST COSTA ST LUNDYS LN 25TH ST NEVADA ST	SYCAMORE ST BOCANA ST \ EUGENIA AVE ESMERALDA AVE TOMPKINS AVE POWHATTAN AVE CORTLAND AVE EUGENIA AVE CORTLAND AVE EUGENIA AVE 25TH ST \ CESAR CHAVEZ ON RAMP POWHATTAN AVE COSO AVE 22ND ST HWY 101 S OFF RAMP \ PUTNAM ST 23RD ST CESAR CHAVEZ ON RAMP \ HAMPSHIRE ST HOLLADAY AVE ESMERALDA AVE UTAH ST OGDEN AVE 24TH ST	09 09 09 09 09 09 09 09 09 09 09 09 09 0
38 SAN CARLOS ST Address 15 BENNINGTON ST Address 144 PROSPECT AVE Address 186 BRONTE ST Address 5 WOOL ST Address 11 WOOL ST Address 32 WOOL ST Address 51 WOOL ST Address 57 WOOL ST Address 57 WOOL ST Address 79 WOOL ST Address 162 BRONTE ST Address 155 WOOL ST Address 155 WOOL ST Address 155 WOOL ST Address 155 WOOL ST Address 157 PUTNAM ST Address 1499 POTRERO AVE Address 177 BOCANA ST Address 2 ELSIE ST Address 2601 FOLSOM ST Address 346 ALEMANY BLVD Address 2896 CAPP ST Address 2899 CESAR CHAVEZ ST Address COSTA ST: HOLLADAY AVE - BREWSTER ST Roadway 103 LUNDYS LN Address 25TH ST: UTAH ST - POTRERO AVE Roadway 571 NEVADA ST Address 2894 MISSION ST Address 1495 POTRERO AVE Address	SAN CARLOS ST BENNINGTON ST PROSPECT AVE BRONTE ST WOOL ST PUTNAM ST WOOL ST POTRERO AVE BOCANA ST ELSIE ST FOLSOM ST ALEMANY BLVD CAPP ST CESAR CHAVEZ ST LUNDYS LN 25TH ST NEVADA ST MISSION ST POTRERO AVE	SYCAMORE ST BOCANA ST \ EUGENIA AVE ESMERALDA AVE TOMPKINS AVE POWHATTAN AVE POWHATTAN AVE POWHATTAN AVE POWHATTAN AVE POWHATTAN AVE POWHATTAN AVE TOMPKINS AVE CORTLAND AVE EUGENIA AVE 25TH ST \ CESAR CHAVEZ ON RAMP POWHATTAN AVE COSO AVE 22ND ST HWY 101 S OFF RAMP \ PUTNAM ST 23RD ST CESAR CHAVEZ ON RAMP \ HAMPSHIRE ST HOLLADAY AVE ESMERALDA AVE UTAH ST OGDEN AVE 24TH ST 25TH ST \ CESAR CHAVEZ ON RAMP	09 09 09 09 09 09 09 09 09 09 09 09 09 0
38 SAN CARLOS ST Address 15 BENNINGTON ST Address 144 PROSPECT AVE Address 186 BRONTE ST Address 5 WOOL ST Address 11 WOOL ST Address 32 WOOL ST Address 51 WOOL ST Address 51 WOOL ST Address 57 WOOL ST Address 57 WOOL ST Address 79 WOOL ST Address 162 BRONTE ST Address 155 WOOL ST Address 155 WOOL ST Address 155 WOOL ST Address 1499 POTRERO AVE Address 177 BOCANA ST Address 2 ELSIE ST Address 2601 FOLSOM ST Address 346 ALEMANY BLVD Address 896 CAPP ST Address 2889 CESAR CHAVEZ ST Address COSTA ST: HOLLADAY AVE - BREWSTER ST Roadway 103 LUNDYS LN Address 25TH ST: UTAH ST - POTRERO AVE Roadway 571 NEVADA ST Address 2894 MISSION ST Address 1495 POTRERO AVE Address	SAN CARLOS ST BENNINGTON ST PROSPECT AVE BRONTE ST WOOL ST PUTNAM ST WOOL ST POTRERO AVE BOCANA ST ELSIE ST FOLSOM ST ALEMANY BLVD CAPP ST CESAR CHAVEZ ST COSTA ST LUNDYS LN 25TH ST NEVADA ST POTRERO AVE MISSION ST	SYCAMORE ST BOCANA ST\EUGENIA AVE ESMERALDA AVE TOMPKINS AVE POWHATTAN AVE CORTLAND AVE EUGENIA AVE EUGENIA AVE EUGENIA AVE 25TH ST\CESAR CHAVEZ ON RAMP POWHATTAN AVE COSO AVE 22ND ST HWY 101 S OFF RAMP\PUTNAM ST 23RD ST CESAR CHAVEZ ON RAMP\HAMPSHIRE ST HOLLADAY AVE ESMERALDA AVE UTAH ST OGDEN AVE 24TH ST 25TH ST\CESAR CHAVEZ ON RAMP 23RD ST	09 09 09 09 09 09 09 09 09 09 09 09 09 0
38 SAN CARLOS ST Address 15 BENNINGTON ST Address 144 PROSPECT AVE Address 186 BRONTE ST Address 5 WOOL ST Address 11 WOOL ST Address 32 WOOL ST Address 51 WOOL ST Address 57 WOOL ST Address 57 WOOL ST Address 57 WOOL ST Address 79 WOOL ST Address 162 BRONTE ST Address 155 WOOL ST Address 155 WOOL ST Address 155 WOOL ST Address 155 WOOL ST Address 1499 POTRERO AVE Address 2 ELSIE ST Address 2 ELSIE ST Address 2601 FOLSOM ST Address 346 ALEMANY BLVD Address 2889 CESAR CHAVEZ ST Address COSTA ST: HOLLADAY AVE - BREWSTER ST Roadway 103 LUNDYS LN Address 25TH ST: UTAH ST - POTRERO AVE Roadway 571 NEVADA ST Address 2894 MISSION ST Address 2748 MISSION ST Address	SAN CARLOS ST BENNINGTON ST PROSPECT AVE BRONTE ST WOOL ST PUTNAM ST WOOL ST POTRERO AVE BOCANA ST ELSIE ST FOLSOM ST ALEMANY BLVD CAPP ST CESAR CHAVEZ ST COSTA ST LUNDYS LN 25TH ST NEVADA ST POTRERO AVE MISSION ST OGDEN AVE	SYCAMORE ST BOCANA ST\EUGENIA AVE ESMERALDA AVE TOMPKINS AVE POWHATTAN AVE CORTLAND AVE EUGENIA AVE 25TH ST\CESAR CHAVEZ ON RAMP POWHATTAN AVE COSO AVE 22ND ST HWY 101 S OFF RAMP\PUTNAM ST 23RD ST CESAR CHAVEZ ON RAMP\HAMPSHIRE ST HOLLADAY AVE ESMERALDA AVE UTAH ST OGDEN AVE 23RD ST PUTNAM ST	09 09 09 09 09 09 09 09 09 09 09 09 09 0
38 SAN CARLOS ST Address 15 BENNINGTON ST Address 144 PROSPECT AVE Address 186 BRONTE ST Address 5 WOOL ST Address 11 WOOL ST Address 22 WOOL ST Address 51 WOOL ST Address 51 WOOL ST Address 57 WOOL ST Address 57 WOOL ST Address 58 WOOL ST Address 79 WOOL ST Address 162 BRONTE ST Address 155 WOOL ST Address 155 WOOL ST Address 155 WOOL ST Address 1499 POTRERO AVE Address 177 BOCANA ST Address 22 ELSIE ST Address 2601 FOLSOM ST Address 896 CAPP ST Address 896 CAPP ST Address 2889 CESAR CHAVEZ ST Address COSTA ST: HOLLADAY AVE - BREWSTER ST Roadway 103 LUNDYS LN Address 25TH ST: UTAH ST - POTRERO AVE Roadway 571 NEVADA ST Address 2894 MISSION ST Address 2748 MISSION ST Address 2748 MISSION ST Address OGDEN AVE / PUTNAM ST Roadway 1766 ALABAMA ST Address	SAN CARLOS ST BENNINGTON ST PROSPECT AVE BRONTE ST WOOL ST PUTNAM ST PUTNAM ST WOOL ST POTRERO AVE BOCANA ST ELSIE ST FOLSOM ST ALEMANY BLVD CAPP ST CESAR CHAVEZ ST COSTA ST LUNDYS LN 25TH ST NEVADA ST POTRERO AVE MISSION ST OGDEN AVE ALABAMA ST	SYCAMORE ST BOCANA ST \ EUGENIA AVE ESMERALDA AVE TOMPKINS AVE POWHATTAN AVE CORTLAND AVE EUGENIA AVE 25TH ST \ CESAR CHAVEZ ON RAMP POWHATTAN AVE COSO AVE 22ND ST HWY 101 S OFF RAMP \ PUTNAM ST 23RD ST CESAR CHAVEZ ON RAMP \ HAMPSHIRE ST HOLLADAY AVE ESMERALDA AVE UTAH ST OGDEN AVE 23RD ST CESAR CHAVEZ ON RAMP 23RD ST CESAR CHAVEZ ON RAMP \ HAMPSHIRE ST HOLLADAY AVE ESMERALDA AVE UTAH ST OGDEN AVE 23RD ST PUTNAM ST PUTNAM ST RUTLEDGE ST	09 09 09 09 09 09 09 09 09 09 09 09 09 0
38 SAN CARLOS ST Address 15 BENNINGTON ST Address 144 PROSPECT AVE Address 186 BRONTE ST Address 5 WOOL ST Address 11 WOOL ST Address 32 WOOL ST Address 51 WOOL ST Address 51 WOOL ST Address 57 WOOL ST Address 57 WOOL ST Address 79 WOOL ST Address 162 BRONTE ST Address 155 WOOL ST Address 155 WOOL ST Address 155 WOOL ST Address 1499 POTRERO AVE Address 177 BOCANA ST Address 2 ELSIE ST Address 22 ELSIE ST Address 2801 FOLSOM ST Address 2896 CAPP ST Address 2889 CESAR CHAVEZ ST Address 2889 CESAR CHAVEZ ST Address 25TH ST: UTAH ST - POTRERO AVE Roadway 103 LUNDYS LN Address 2894 MISSION ST Address 2948 MISSION ST Address 2748 MISSION ST Address 2748 MISSION ST Address 20GDEN AVE / PUTNAM ST Roadway 1766 ALABAMA ST Address 301 PRECITA AVE Address	SAN CARLOS ST BENNINGTON ST PROSPECT AVE BRONTE ST WOOL ST PUTNAM ST WOOL ST POTRERO AVE BOCANA ST ELSIE ST FOLSOM ST ALEMANY BLVD CAPP ST CESAR CHAVEZ ST COSTA ST LUNDYS LN 25TH ST NEVADA ST POTRERO AVE MISSION ST OGDEN AVE ALABAMA ST PRECITA AVE	SYCAMORE ST BOCANA ST\EUGENIA AVE ESMERALDA AVE TOMPKINS AVE POWHATTAN AVE TOMPKINS AVE CORTLAND AVE EUGENIA AVE EUGENIA AVE 25TH ST\CESAR CHAVEZ ON RAMP POWHATTAN AVE COSO AVE 22ND ST HWY 101 S OFF RAMP\PUTNAM ST 23RD ST CESAR CHAVEZ ON RAMP\HAMPSHIRE ST HOLLADAY AVE ESMERALDA AVE UTAH ST OGDEN AVE 23RD ST PUTNAM ST RUTLEDGE ST FOLSOM ST	09 09 09 09 09 09 09 09 09 09 09 09 09 0
38 SAN CARLOS ST Address 15 BENNINGTON ST Address 144 PROSPECT AVE Address 186 BRONTE ST Address 5 WOOL ST Address 11 WOOL ST Address 22 WOOL ST Address 51 WOOL ST Address 51 WOOL ST Address 57 WOOL ST Address 57 WOOL ST Address 57 WOOL ST Address 58 WOOL ST Address 59 WOOL ST Address 162 BRONTE ST Address 162 BRONTE ST Address 155 WOOL ST Address 155 WOOL ST Address 155 WOOL ST Address 1499 POTRERO AVE Address 177 BOCANA ST Address 2 ELSIE ST Address 2 ELSIE ST Address 2601 FOLSOM ST Address 2860 CAPP ST Address 2889 CESAR CHAVEZ ST Address 2889 CESAR CHAVEZ ST Address 25TH ST: UTAH ST - POTRERO AVE Roadway 571 NEVADA ST Address 2894 MISSION ST Address 2748 MISSION ST Address 2748 MISSION ST Address	SAN CARLOS ST BENNINGTON ST PROSPECT AVE BRONTE ST WOOL ST PUTNAM ST PUTNAM ST WOOL ST POTRERO AVE BOCANA ST ELSIE ST FOLSOM ST ALEMANY BLVD CAPP ST CESAR CHAVEZ ST COSTA ST LUNDYS LN 25TH ST NEVADA ST POTRERO AVE MISSION ST OGDEN AVE ALABAMA ST	SYCAMORE ST BOCANA ST \ EUGENIA AVE ESMERALDA AVE TOMPKINS AVE POWHATTAN AVE CORTLAND AVE EUGENIA AVE 25TH ST \ CESAR CHAVEZ ON RAMP POWHATTAN AVE COSO AVE 22ND ST HWY 101 S OFF RAMP \ PUTNAM ST 23RD ST CESAR CHAVEZ ON RAMP \ HAMPSHIRE ST HOLLADAY AVE ESMERALDA AVE UTAH ST OGDEN AVE 23RD ST CESAR CHAVEZ ON RAMP 23RD ST CESAR CHAVEZ ON RAMP \ HAMPSHIRE ST HOLLADAY AVE ESMERALDA AVE UTAH ST OGDEN AVE 23RD ST PUTNAM ST PUTNAM ST RUTLEDGE ST	09 09 09 09 09 09 09 09 09 09 09 09 09 0

	T	To any on	1
2988 MISSION ST Address	MISSION ST	25TH ST	09
314 WOOLSEY ST Address	WOOLSEY ST	BRUSSELS ST	09
745 CORTLAND AVE Address	CORTLAND AVE	ANDERSON ST	09
325 HIGHLAND AVE Address	HIGHLAND AVE	HOLLY PARK CIR	09
1985 MISSION ST Address	MISSION ST	15TH ST	09
36 GLADYS ST Address	GLADYS ST	SANTA MARINA ST	09
270 NEVADA ST Address	NEVADA ST	CORTLAND AVE	09
790 GIRARD ST Address	GIRARD ST	DWIGHT ST	09
180 SAN CARLOS ST Address	SAN CARLOS ST	18TH ST	09
585 ANDOVER ST Address	ANDOVER ST	PARK ST	09
154 TIFFANY AVE Address	TIFFANY AVE	DUNCAN ST	09
1941 MISSION ST Address	MISSION ST	15TH ST	09
211 NEVADA ST Address	NEVADA ST	CORTLAND AVE	09
255 SAN CARLOS ST Address	SAN CARLOS ST	19TH ST	09
120 ELSIE ST Address	ELSIE ST	ESMERALDA AVE	09
430 SHOTWELL ST Address	SHOTWELL ST	18TH ST	09
438 SHOTWELL ST Address	SHOTWELL ST	18TH ST	09
675 VALENCIA ST Address	VALENCIA ST	SYCAMORE ST	09
3145 CESAR CHAVEZ ST Address	CESAR CHAVEZ ST	HARRISON ST	09
87 29TH ST Address	29TH ST	TIFFANY AVE	09
64 DEARBORN ST Address	DEARBORN ST	17TH ST	09
150 SANTA MARINA ST Address	SANTA MARINA ST	PROSPECT AVE	09
124 ELLERT ST Address	ELLERT ST	BENNINGTON ST	09
3080 16TH ST Address	16TH ST	CALEDONIA ST	09
540 ALABAMA ST Address	ALABAMA ST	MARIPOSA ST	09
2665 MISSION ST Address	MISSION ST	22ND ST	09
44 BENTON AVE Address	BENTON AVE	END	09
124 ELLERT ST Address	ELLERT ST	BENNINGTON ST	09
400 GIRARD ST Address	GIRARD ST	BACON ST	09
1683 ALABAMA ST Address	ALABAMA ST	MULLEN AVE	09
326 HOLLADAY AVE Address	HOLLADAY AVE	COSTA ST	09
322 PRENTISS ST Address	PRENTISS ST	CORTLAND AVE	09
68 AZTEC ST Address	AZTEC ST	COSO AVE \ WINFIELD ST	09
678 ARKANSAS ST Address	ARKANSAS ST	20TH ST	10
1338 QUESADA AVE Address	QUESADA AVE	INGALLS ST	10
66 LYDIA AVE Address	LYDIA AVE	NEWHALL ST	10
285 SCHWERIN ST Address	SCHWERIN ST	HERITAGE LN	10
2108 BAY SHORE BLVD Address	BAY SHORE BLVD	BAYVIEW PARK RD \ HESTER AVE \ HWY 101 S OFF RAMP	10
2094 BAY SHORE BLVD Address	BAY SHORE BLVD	BAYVIEW PARK RD \ HESTER AVE \ HWY 101 S OFF RAMP	10
1435 OAKDALE AVE Address	OAKDALE AVE	KEITH ST	10
1151 RHODE ISLAND ST Address	RHODE ISLAND ST	22ND ST	10
135 RAYMOND AVE Address	RAYMOND AVE	ALPHA ST	10
1218 PALOU AVE Address	PALOU AVE	INGALLS ST	10
2134 BAY SHORE BLVD Address	BAY SHORE BLVD	TUNNEL AVE	10
38 WILLIAMS AVE Address	WILLIAMS AVE	LUCY ST	10
2300 03RD ST Address	03RD ST	20TH ST	10
1836 PALOU AVE Address	PALOU AVE	DUNSHEE ST	10
24 VESTA ST Address	VESTA ST	LEDYARD ST \ THORNTON AVE	10
1918 LANE ST Address	LANE ST	THOMAS AVE	10
1579 REVERE AVE Address	REVERE AVE	KEITH ST	10
1690 EVANS AVE Address	EVANS AVE	PHELPS ST	10
1701 SILVER AVE Address	SILVER AVE	CHARTER OAK AVE	10
1631 19TH ST Address	19TH ST	ARKANSAS ST	10
74 SCHWERIN ST Address	SCHWERIN ST	LELAND AVE	10
50 SCHWERIN ST Address	SCHWERIN ST	LELAND AVE	10
500 PAUL AVE Address	PAUL AVE	WHEAT ST	10
3801 03RD ST Address	03RD ST	EVANS AVE	10
1754 FITZGERALD AVE Address	FITZGERALD AVE	BAY SHORE BLVD	10
1201 EVANS AVE Address	EVANS AVE	KEITH ST	10
833 RUTLAND ST Address	RUTLAND ST	LELAND AVE	10
TA ACT CAN PRINCE A LE		25TH ST	10
1427 SAN BRUNO AVE Address	SAN BRUNO AVE		
333 BRIDGEVIEW DR Address	SAN BRUNO AVE BRIDGEVIEW DR	TOPEKA AVE	10
333 BRIDGEVIEW DR Address 323 RAYMOND AVE Address	BRIDGEVIEW DR RAYMOND AVE	TOPEKA AVE DELTA ST	10
333 BRIDGEVIEW DR Address 323 RAYMOND AVE Address 207 AUGUSTA ST Address	BRIDGEVIEW DR	TOPEKA AVE	10 10
333 BRIDGEVIEW DR Address 323 RAYMOND AVE Address	BRIDGEVIEW DR RAYMOND AVE	TOPEKA AVE DELTA ST CHARTER OAK AVE INGALLS ST	10 10 10
333 BRIDGEVIEW DR Address 323 RAYMOND AVE Address 207 AUGUSTA ST Address	BRIDGEVIEW DR RAYMOND AVE AUGUSTA ST	TOPEKA AVE DELTA ST CHARTER OAK AVE INGALLS ST VISITACION AVE	10 10
333 BRIDGEVIEW DR Address 323 RAYMOND AVE Address 207 AUGUSTA ST Address YOSEMITE AVE: INGALLS ST - JENNINGS ST Roadway	BRIDGEVIEW DR RAYMOND AVE AUGUSTA ST YOSEMITE AVE	TOPEKA AVE DELTA ST CHARTER OAK AVE INGALLS ST	10 10 10

	I	Torres	
783 WISCONSIN ST Address	WISCONSIN ST	20TH ST	10
251 LELAND AVE Address	LELAND AVE	RUTLAND ST	10
80 PEABODY ST Address	PEABODY ST	LELAND AVE	10
700 VISITACION AVE Address	VISITACION AVE	TALBERT ST	10
1800 EVANS AVE Address	EVANS AVE	RANKIN ST	10
1558 NEWCOMB AVE Address	NEWCOMB AVE	LANE ST	10
JENNINGS ST: ARMSTRONG AVE - BANCROFT AVE Roadway	JENNINGS ST	ARMSTRONG AVE	10
1515 OAKDALE AVE Address	OAKDALE AVE	LANE ST	10
156 CORA ST Address	CORA ST	VISITACION AVE	10
152 CORA ST Address	CORA ST	VISITACION AVE	10
1650 EVANS AVE Address	EVANS AVE	PHELPS ST	10
6190 03RD ST Address	03RD ST	FITZGERALD AVE	10
1800 OAKDALE AVE Address	OAKDALE AVE	PHELPS ST	10
YOSEMITE AVE: KEITH ST - 03RD ST Roadway	YOSEMITE AVE	KEITH ST	10
235 PAUL AVE Address	PAUL AVE	GOULD ST	10
225 PAUL AVE Address	PAUL AVE	GOULD ST	10
RANKIN ST: DAVIDSON AVE - EVANS AVE Roadway	RANKIN ST	DAVIDSON AVE	10
2458 BAY SHORE BLVD Address	BAY SHORE BLVD	LELAND AVE	10
2260 BAY SHORE BLVD Address	BAY SHORE BLVD	ARLETA AVE \ SAN BRUNO AVE	10
1740 OAKDALE AVE Address	OAKDALE AVE	NEWHALL ST	10
1300 THOMAS AVE Address	THOMAS AVE	INGALLS ST	10
1512 THOMAS AVE Address	THOMAS AVE	KEITH ST	10
2495 JENNINGS ST Address	JENNINGS ST	ARMSTRONG AVE	10
1327 GILMAN AVE Address	GILMAN AVE	JENNINGS ST	10
191 BOUTWELL ST Address	BOUTWELL ST	AUGUSTA ST \ BAY SHORE BLVD	10
495 HARKNESS AVE Address	HARKNESS AVE	MILL ST	10
343 BRIDGEVIEW DR Address	BRIDGEVIEW DR	TOPEKA AVE	10
4100 03RD ST Address	03RD ST	HUDSON AVE	10
200 PAUL AVE Address	PAUL AVE	GOULD ST	10
4442 03RD ST Address	03RD ST	KIRKWOOD AVE	10
1543 PALOU AVE Address	PALOU AVE	LANE ST	10
4901 03RD ST Address	03RD ST	MENDELL ST \ PALOU AVE	10
1641 LA SALLE AVE Address	LA SALLE AVE	MENDELL ST	10
750 PHELPS ST Address	PHELPS ST	HUDSON AVE	10
93 RAYMOND AVE Address	RAYMOND AVE	BAY SHORE BLVD	10
201 PENNSYLVANIA AVE Address	PENNSYLVANIA AVE	MARIPOSA ST	10
2225 23RD ST Address	23RD ST	RHODE ISLAND ST	10
100 PAUL AVE Address	PAUL AVE	CARR ST	10
1001 22ND ST Address	22ND ST	INDIANA ST	10
2031 LANE ST Address	LANE ST	UNDERWOOD AVE	10
1201 EVANS AVE Address	EVANS AVE	KEITH ST	10
1100 CESAR CHAVEZ ST Address		TENNESSEE ST	10
801 MINNESOTA ST Address	MINNESOTA ST	20TH ST	10
801 MINNESOTA ST Address	MINNESOTA ST	20TH ST	10
50 POMONA ST Address	POMONA ST	BAY VIEW ST	10
1001 LE CONTE AVE Address	LE CONTE AVE	JENNINGS ST	10
50 MILL ST Address	MILL ST	ANKENY ST	10
1035 GILMAN AVE Address	GILMAN AVE	GRIFFITH ST	10
34 MILL ST Address	MILL ST	ANKENY ST	10
1900 EVANS AVE Address	EVANS AVE	SELBY ST	10
1401 MENDELL ST Address	MENDELL ST	OAKDALE AVE	10
1924 JENNINGS ST Address	JENNINGS ST	THOMAS AVE	10
1555 BANCROFT AVE Address	BANCROFT AVE	JENNINGS ST	10
1423 THOMAS AVE Address	THOMAS AVE	JENNINGS ST	10
1450 VAN DYKE AVE Address	VAN DYKE AVE	JENNINGS ST	10
1207 THOMAS AVE Address	THOMAS AVE	HAWES ST	10
1251 THOMAS AVE Address	THOMAS AVE	HAWES ST	10
1043 MARIN ST Address	MARIN ST	ILLINOIS ST	10
1485 CARROLL AVE Address	CARROLL AVE	INGALLS ST	10
1426 DONNER AVE Address	DONNER AVE	INGALLS ST	10
2325 HUMBOLDT ST Address	HUMBOLDT ST	KANSAS ST	10
1345 20TH ST Address	20TH ST	MISSISSIPPI ST	10
		1	140
6245 03RD ST Address	03RD ST	GILMAN AVE \ PAUL AVE	10
5501 03RD ST Address	03RD ST	YOSEMITE AVE	10
5501 03RD ST Address 1210 GRIFFITH ST Address	03RD ST GRIFFITH ST	YOSEMITE AVE PALOU AVE	10 10
5501 03RD ST Address	03RD ST	YOSEMITE AVE	10 10 10
5501 03RD ST Address 1210 GRIFFITH ST Address	03RD ST GRIFFITH ST	YOSEMITE AVE PALOU AVE	10 10

	PALOU AVE	HAWES ST	10
1101 PALOU AVE Address 344 CONNECTICUT ST Address	CONNECTICUT ST	18TH ST	10
2110 INGALLS ST Address	INGALLS ST	VAN DYKE AVE	10
1200 THOMAS AVE Address	THOMAS AVE	HAWES ST	10
1230 FITZGERALD AVE Address	FITZGERALD AVE	INGALLS ST	10
2285 JERROLD AVE Address	JERROLD AVE	UPTON ST	10
1600 DONNER AVE Address	DONNER AVE	03RD ST	10
1316 UTAH ST Address	UTAH ST	24TH ST	10
2110 INGALLS ST Address	INGALLS ST	VAN DYKE AVE	10
1198 GILMAN AVE Address	GILMAN AVE	HAWES ST	10
1195 GILMAN AVE Address	GILMAN AVE	HAWES ST	10
2944 INGALLS ST Address	INGALLS ST	FITZGERALD AVE	10
1701 BAY SHORE BLVD Virtual Address	BAY SHORE BLVD	CRANE ST\HWY 101 S ON RAMP\SALINAS AVE	10
1500 QUESADA AVE Address	QUESADA AVE	KEITH ST	10
2932 INGALLS ST Address	INGALLS ST	FITZGERALD AVE	10
1555 YOSEMITE AVE Address	YOSEMITE AVE	JENNINGS ST	10
3000 JENNINGS ST Address	JENNINGS ST	GILMAN AVE	10
715 IOWA ST Address	IOWA ST	22ND ST	10
201 PAUL AVE Address	PAUL AVE	GOULD ST	10
1613 SHAFTER AVE Address	SHAFTER AVE	LANE ST	10
1355 VAN DYKE AVE Address	VAN DYKE AVE	INGALLS ST	10
5245 03RD ST Address	03RD ST	THORNTON AVE	10
5251 03RD ST Address	03RD ST	UNDERWOOD AVE	10
1100 CESAR CHAVEZ ST Address	וט טווטט	TENNESSEE ST	10
100 POTRERO AVE Address	POTRERO AVE	ALAMEDA ST	10
1301 CESAR CHAVEZ ST Address	CESAR CHAVEZ ST	INDIANA ST	10
6245 03RD ST Address	03RD ST	GILMAN AVE \ PAUL AVE	10
	03KD S1		
1468 25TH ST Address	THOMAS AVE	PENNSYLVANIA AVE	10
1190 THOMAS AVE Address 495 DE HARO ST Address	DE HARO ST	GRIFFITH ST 17TH ST	10 10
1089 PALOU AVE Address	PALOU AVE	CRISP RD	10
628 MISSOURI ST Address	MISSOURI ST	20TH ST	10
1197 HOLLISTER AVE Address	HOLLISTER AVE	INGALLS ST	10
1490 19TH ST Address	19TH ST	MISSOURI ST	10
1990 ALAMEDA ST Address	ALAMEDA ST	HENRY ADAMS ST	10
1201 HOLLISTER AVE Address 1619 REVERE AVE Address	HOLLISTER AVE REVERE AVE	JENNINGS ST LANE ST	10 10
•		INGERSON AVE	
	IINICALLECT		
3238 INGALLS ST Address	INGALLS ST		10
1550 CARROLL AVE Address	CARROLL AVE	JENNINGS ST	10
1550 CARROLL AVE Address 1424 YOSEMITE AVE Address	CARROLL AVE YOSEMITE AVE	JENNINGS ST INGALLS ST	10 10
1550 CARROLL AVE Address 1424 YOSEMITE AVE Address 6025 03RD ST Address	CARROLL AVE YOSEMITE AVE 03RD ST	JENNINGS ST INGALLS ST EGBERT AVE	10 10 10
1550 CARROLL AVE Address 1424 YOSEMITE AVE Address 6025 03RD ST Address 5411 03RD ST Address	CARROLL AVE YOSEMITE AVE 03RD ST 03RD ST	JENNINGS ST INGALLS ST EGBERT AVE LANE ST \ WALLACE AVE	10 10 10 10
1550 CARROLL AVE Address 1424 YOSEMITE AVE Address 6025 03RD ST Address 5411 03RD ST Address 6202 03RD ST Address	CARROLL AVE YOSEMITE AVE 03RD ST 03RD ST 03RD ST	JENNINGS ST INGALLS ST EGBERT AVE LANE ST \ WALLACE AVE GILMAN AVE \ PAUL AVE	10 10 10 10 10
1550 CARROLL AVE Address 1424 YOSEMITE AVE Address 6025 03RD ST Address 5411 03RD ST Address 6202 03RD ST Address 6271 03RD ST Address	CARROLL AVE YOSEMITE AVE 03RD ST 03RD ST 03RD ST 03RD ST	JENNINGS ST INGALLS ST EGBERT AVE LANE ST \ WALLACE AVE GILMAN AVE \ PAUL AVE HOLLISTER AVE	10 10 10 10 10 10
1550 CARROLL AVE Address 1424 YOSEMITE AVE Address 6025 03RD ST Address 5411 03RD ST Address 6202 03RD ST Address 6271 03RD ST Address 2501 25TH ST Address	CARROLL AVE YOSEMITE AVE 03RD ST 03RD ST 03RD ST 03RD ST 25TH ST	JENNINGS ST INGALLS ST EGBERT AVE LANE ST \ WALLACE AVE GILMAN AVE \ PAUL AVE HOLLISTER AVE VERMONT ST	10 10 10 10 10 10 10
1550 CARROLL AVE Address 1424 YOSEMITE AVE Address 6025 03RD ST Address 5411 03RD ST Address 6202 03RD ST Address 6271 03RD ST Address 2501 25TH ST Address 1490 CARROLL AVE Address	CARROLL AVE YOSEMITE AVE 03RD ST 03RD ST 03RD ST 03RD ST 25TH ST CARROLL AVE	JENNINGS ST INGALLS ST EGBERT AVE LANE ST \ WALLACE AVE GILMAN AVE \ PAUL AVE HOLLISTER AVE VERMONT ST INGALLS ST	10 10 10 10 10 10 10 10
1550 CARROLL AVE Address 1424 YOSEMITE AVE Address 6025 03RD ST Address 5411 03RD ST Address 6202 03RD ST Address 6271 03RD ST Address 2501 25TH ST Address 1490 CARROLL AVE Address 1414 PALOU AVE Address	CARROLL AVE YOSEMITE AVE 03RD ST 03RD ST 03RD ST 03RD ST 25TH ST CARROLL AVE PALOU AVE	JENNINGS ST INGALLS ST EGBERT AVE LANE ST \ WALLACE AVE GILMAN AVE \ PAUL AVE HOLLISTER AVE VERMONT ST INGALLS ST KEITH ST	10 10 10 10 10 10 10 10
1550 CARROLL AVE Address 1424 YOSEMITE AVE Address 6025 03RD ST Address 5411 03RD ST Address 6202 03RD ST Address 6271 03RD ST Address 2501 25TH ST Address 1490 CARROLL AVE Address 1414 PALOU AVE Address 1555 BANCROFT AVE Address	CARROLL AVE YOSEMITE AVE 03RD ST 03RD ST 03RD ST 03RD ST 25TH ST CARROLL AVE PALOU AVE BANCROFT AVE	JENNINGS ST INGALLS ST EGBERT AVE LANE ST \ WALLACE AVE GILMAN AVE \ PAUL AVE HOLLISTER AVE VERMONT ST INGALLS ST KEITH ST JENNINGS ST	10 10 10 10 10 10 10 10 10 10
1550 CARROLL AVE Address 1424 YOSEMITE AVE Address 6025 03RD ST Address 5411 03RD ST Address 6202 03RD ST Address 6271 03RD ST Address 2501 25TH ST Address 1490 CARROLL AVE Address 1414 PALOU AVE Address 1555 BANCROFT AVE Address 5250 03RD ST Address	CARROLL AVE YOSEMITE AVE 03RD ST 03RD ST 03RD ST 03RD ST 25TH ST CARROLL AVE PALOU AVE BANCROFT AVE 03RD ST	JENNINGS ST INGALLS ST EGBERT AVE LANE ST \ WALLACE AVE GILMAN AVE \ PAUL AVE HOLLISTER AVE VERMONT ST INGALLS ST KEITH ST JENNINGS ST UNDERWOOD AVE	10 10 10 10 10 10 10 10 10 10
1550 CARROLL AVE Address 1424 YOSEMITE AVE Address 6025 03RD ST Address 5411 03RD ST Address 6202 03RD ST Address 6271 03RD ST Address 2501 25TH ST Address 1490 CARROLL AVE Address 1414 PALOU AVE Address 1555 BANCROFT AVE Address 5250 03RD ST Address 6201 03RD ST Address	CARROLL AVE YOSEMITE AVE 03RD ST 03RD ST 03RD ST 03RD ST 25TH ST CARROLL AVE PALOU AVE BANCROFT AVE 03RD ST	JENNINGS ST INGALLS ST EGBERT AVE LANE ST \ WALLACE AVE GILMAN AVE \ PAUL AVE HOLLISTER AVE VERMONT ST INGALLS ST KEITH ST JENNINGS ST UNDERWOOD AVE GILMAN AVE \ PAUL AVE	10 10 10 10 10 10 10 10 10 10 10
1550 CARROLL AVE Address 1424 YOSEMITE AVE Address 6025 03RD ST Address 5411 03RD ST Address 6202 03RD ST Address 6271 03RD ST Address 2501 25TH ST Address 1490 CARROLL AVE Address 1414 PALOU AVE Address 1555 BANCROFT AVE Address 5250 03RD ST Address 6201 03RD ST Address 6201 03RD ST Address 1299 25TH ST Address	CARROLL AVE YOSEMITE AVE 03RD ST 03RD ST 03RD ST 03RD ST 25TH ST CARROLL AVE PALOU AVE BANCROFT AVE 03RD ST 03RD ST	JENNINGS ST INGALLS ST EGBERT AVE LANE ST \ WALLACE AVE GILMAN AVE \ PAUL AVE HOLLISTER AVE VERMONT ST INGALLS ST KEITH ST JENNINGS ST UNDERWOOD AVE GILMAN AVE \ PAUL AVE I-280 N ON RAMP \ INDIANA ST	10 10 10 10 10 10 10 10 10 10 10
1550 CARROLL AVE Address 1424 YOSEMITE AVE Address 6025 03RD ST Address 5411 03RD ST Address 6202 03RD ST Address 6271 03RD ST Address 2501 25TH ST Address 1490 CARROLL AVE Address 1414 PALOU AVE Address 1555 BANCROFT AVE Address 5250 03RD ST Address 6201 03RD ST Address 1299 25TH ST Address 875 VERMONT ST Address	CARROLL AVE YOSEMITE AVE 03RD ST 03RD ST 03RD ST 03RD ST 25TH ST CARROLL AVE PALOU AVE BANCROFT AVE 03RD ST 03RD ST 25TH ST VERMONT ST	JENNINGS ST INGALLS ST EGBERT AVE LANE ST \ WALLACE AVE GILMAN AVE \ PAUL AVE HOLLISTER AVE VERMONT ST INGALLS ST KEITH ST JENNINGS ST UNDERWOOD AVE GILMAN AVE \ PAUL AVE I-280 N ON RAMP \ INDIANA ST 21ST ST	10 10 10 10 10 10 10 10 10 10 10 10 10 1
1550 CARROLL AVE Address 1424 YOSEMITE AVE Address 6025 03RD ST Address 5411 03RD ST Address 6202 03RD ST Address 6271 03RD ST Address 2501 25TH ST Address 1490 CARROLL AVE Address 1414 PALOU AVE Address 1555 BANCROFT AVE Address 5250 03RD ST Address 6201 03RD ST Address 6201 03RD ST Address 1299 25TH ST Address 875 VERMONT ST Address 435 POTRERO AVE Address	CARROLL AVE YOSEMITE AVE 03RD ST 03RD ST 03RD ST 03RD ST 25TH ST CARROLL AVE PALOU AVE BANCROFT AVE 03RD ST 03RD ST 03RD ST	JENNINGS ST INGALLS ST EGBERT AVE LANE ST \ WALLACE AVE GILMAN AVE \ PAUL AVE HOLLISTER AVE VERMONT ST INGALLS ST KEITH ST JENNINGS ST UNDERWOOD AVE GILMAN AVE \ PAUL AVE I-280 N ON RAMP \ INDIANA ST 21ST ST 17TH ST	10 10 10 10 10 10 10 10 10 10 10 10 10 1
1550 CARROLL AVE Address 1424 YOSEMITE AVE Address 6025 03RD ST Address 5411 03RD ST Address 6202 03RD ST Address 6271 03RD ST Address 2501 25TH ST Address 1490 CARROLL AVE Address 1414 PALOU AVE Address 1555 BANCROFT AVE Address 5250 03RD ST Address 6201 03RD ST Address 6201 03RD ST Address 6201 03RD ST Address 1299 25TH ST Address 875 VERMONT ST Address 435 POTRERO AVE Address 2323 CESAR CHAVEZ ST Address	CARROLL AVE YOSEMITE AVE 03RD ST 03RD ST 03RD ST 03RD ST 25TH ST CARROLL AVE PALOU AVE BANCROFT AVE 03RD ST 03RD ST 25TH ST VERMONT ST POTRERO AVE CESAR CHAVEZ ST	JENNINGS ST INGALLS ST EGBERT AVE LANE ST \ WALLACE AVE GILMAN AVE \ PAUL AVE HOLLISTER AVE VERMONT ST INGALLS ST KEITH ST JENNINGS ST UNDERWOOD AVE GILMAN AVE \ PAUL AVE I-280 N ON RAMP \ INDIANA ST 21ST ST 17TH ST EVANS AVE	10 10 10 10 10 10 10 10 10 10 10 10 10 1
1550 CARROLL AVE Address 1424 YOSEMITE AVE Address 6025 03RD ST Address 5411 03RD ST Address 6202 03RD ST Address 6271 03RD ST Address 2501 25TH ST Address 1490 CARROLL AVE Address 1414 PALOU AVE Address 1555 BANCROFT AVE Address 5250 03RD ST Address 6201 03RD ST Address 6201 03RD ST Address 1299 25TH ST Address 875 VERMONT ST Address 435 POTRERO AVE Address 2323 CESAR CHAVEZ ST Address	CARROLL AVE YOSEMITE AVE 03RD ST 03RD ST 03RD ST 03RD ST 25TH ST CARROLL AVE PALOU AVE BANCROFT AVE 03RD ST 03RD ST 03RD ST CORROLL AVE CO	JENNINGS ST INGALLS ST EGBERT AVE LANE ST \ WALLACE AVE GILMAN AVE \ PAUL AVE HOLLISTER AVE VERMONT ST INGALLS ST KEITH ST JENNINGS ST UNDERWOOD AVE GILMAN AVE \ PAUL AVE I-280 N ON RAMP \ INDIANA ST 21ST ST 17TH ST EVANS AVE EVANS AVE	10 10 10 10 10 10 10 10 10 10 10 10 10 1
1550 CARROLL AVE Address 1424 YOSEMITE AVE Address 6025 03RD ST Address 5411 03RD ST Address 6202 03RD ST Address 6271 03RD ST Address 2501 25TH ST Address 1490 CARROLL AVE Address 1414 PALOU AVE Address 1555 BANCROFT AVE Address 5250 03RD ST Address 6201 03RD ST Address 1299 25TH ST Address 875 VERMONT ST Address 435 POTRERO AVE Address 2323 CESAR CHAVEZ ST Address 2323 CESAR CHAVEZ ST Address 1425 ARMSTRONG AVE Address	CARROLL AVE YOSEMITE AVE 03RD ST 03RD ST 03RD ST 03RD ST 25TH ST CARROLL AVE PALOU AVE BANCROFT AVE 03RD ST 03RD ST 25TH ST CARROLL AVE CESAR CHAVEZ ST ARMSTRONG AVE	JENNINGS ST INGALLS ST EGBERT AVE LANE ST \ WALLACE AVE GILMAN AVE \ PAUL AVE HOLLISTER AVE VERMONT ST INGALLS ST KEITH ST JENNINGS ST UNDERWOOD AVE GILMAN AVE \ PAUL AVE I-280 N ON RAMP \ INDIANA ST 21ST ST 17TH ST EVANS AVE EVANS AVE INGALLS ST	10 10 10 10 10 10 10 10 10 10 10 10 10 1
1550 CARROLL AVE Address 1424 YOSEMITE AVE Address 6025 03RD ST Address 5411 03RD ST Address 6202 03RD ST Address 6271 03RD ST Address 2501 25TH ST Address 1490 CARROLL AVE Address 1414 PALOU AVE Address 1555 BANCROFT AVE Address 5250 03RD ST Address 6201 03RD ST Address 1299 25TH ST Address 875 VERMONT ST Address 435 POTRERO AVE Address 2323 CESAR CHAVEZ ST Address 2323 CESAR CHAVEZ ST Address 1425 ARMSTRONG AVE Address 1105 REVERE AVE Address	CARROLL AVE YOSEMITE AVE 03RD ST 03RD ST 03RD ST 03RD ST 25TH ST CARROLL AVE PALOU AVE BANCROFT AVE 03RD ST 25TH ST VERMONT ST POTRERO AVE CESAR CHAVEZ ST ARMSTRONG AVE REVERE AVE	JENNINGS ST INGALLS ST EGBERT AVE LANE ST \ WALLACE AVE GILMAN AVE \ PAUL AVE HOLLISTER AVE VERMONT ST INGALLS ST KEITH ST JENNINGS ST UNDERWOOD AVE GILMAN AVE \ PAUL AVE I-280 N ON RAMP \ INDIANA ST 21ST ST 17TH ST EVANS AVE EVANS AVE INGALLS ST GRIFFITH ST	10 10 10 10 10 10 10 10 10 10 10 10 10 1
1550 CARROLL AVE Address 1424 YOSEMITE AVE Address 6025 03RD ST Address 5411 03RD ST Address 6202 03RD ST Address 6271 03RD ST Address 2501 25TH ST Address 1490 CARROLL AVE Address 1414 PALOU AVE Address 1555 BANCROFT AVE Address 5250 03RD ST Address 6201 03RD ST Address 6201 03RD ST Address 1299 25TH ST Address 1299 25TH ST Address 2323 CESAR CHAVEZ ST Address 2323 CESAR CHAVEZ ST Address 1425 ARMSTRONG AVE Address 1425 ARMSTRONG AVE Address 1105 REVERE AVE Address 648 PENNSYLVANIA AVE Address	CARROLL AVE YOSEMITE AVE 03RD ST 03RD ST 03RD ST 03RD ST 25TH ST CARROLL AVE PALOU AVE BANCROFT AVE 03RD ST 03RD ST 25TH ST VERMONT ST POTRERO AVE CESAR CHAVEZ ST ARMSTRONG AVE REVERE AVE PENNSYLVANIA AVE	JENNINGS ST INGALLS ST EGBERT AVE LANE ST \ WALLACE AVE GILMAN AVE \ PAUL AVE HOLLISTER AVE VERMONT ST INGALLS ST KEITH ST JENNINGS ST UNDERWOOD AVE GILMAN AVE \ PAUL AVE I-280 N ON RAMP \ INDIANA ST 21ST ST 17TH ST EVANS AVE EVANS AVE INGALLS ST GRIFFITH ST 20TH ST	10 10 10 10 10 10 10 10 10 10 10 10 10 1
1550 CARROLL AVE Address 1424 YOSEMITE AVE Address 6025 03RD ST Address 5411 03RD ST Address 6202 03RD ST Address 6201 03RD ST Address 2501 25TH ST Address 1490 CARROLL AVE Address 1414 PALOU AVE Address 1555 BANCROFT AVE Address 1555 BANCROFT AVE Address 5250 03RD ST Address 6201 03RD ST Address 1299 25TH ST Address 875 VERMONT ST Address 435 POTRERO AVE Address 2323 CESAR CHAVEZ ST Address 2323 CESAR CHAVEZ ST Address 1425 ARMSTRONG AVE Address 1105 REVERE AVE Address 648 PENNSYLVANIA AVE Address	CARROLL AVE YOSEMITE AVE 03RD ST 03RD ST 03RD ST 03RD ST 25TH ST CARROLL AVE PALOU AVE BANCROFT AVE 03RD ST 03RD ST CSTH ST CARROLL AVE PALOU AVE BANCROFT AVE CSTH ST CESAR CHAVEZ ST CESAR CHAVEZ ST ARMSTRONG AVE REVERE AVE PENNSYLVANIA AVE	JENNINGS ST INGALLS ST EGBERT AVE LANE ST\WALLACE AVE GILMAN AVE\PAUL AVE HOLLISTER AVE VERMONT ST INGALLS ST KEITH ST JENNINGS ST UNDERWOOD AVE GILMAN AVE\PAUL AVE I-280 N ON RAMP\INDIANA ST 21ST ST 17TH ST EVANS AVE EVANS AVE INGALLS ST GRIFFITH ST 20TH ST	10 10 10 10 10 10 10 10 10 10 10 10 10 1
1550 CARROLL AVE Address 1424 YOSEMITE AVE Address 6025 03RD ST Address 5411 03RD ST Address 6202 03RD ST Address 6271 03RD ST Address 2501 25TH ST Address 1490 CARROLL AVE Address 1414 PALOU AVE Address 1555 BANCROFT AVE Address 5250 03RD ST Address 6201 03RD ST Address 1299 25TH ST Address 875 VERMONT ST Address 435 POTRERO AVE Address 2323 CESAR CHAVEZ ST Address 1425 ARMSTRONG AVE Address 1105 REVERE AVE Address 648 PENNSYLVANIA AVE Address 1069 PENNSYLVANIA AVE Address 3400 03RD ST Address	CARROLL AVE YOSEMITE AVE 03RD ST 03RD ST 03RD ST 03RD ST 25TH ST CARROLL AVE PALOU AVE BANCROFT AVE 03RD ST 03RD ST 25TH ST VERMONT ST POTRERO AVE CESAR CHAVEZ ST ARMSTRONG AVE REVERE AVE PENNSYLVANIA AVE 03RD ST	JENNINGS ST INGALLS ST EGBERT AVE LANE ST \ WALLACE AVE GILMAN AVE \ PAUL AVE HOLLISTER AVE VERMONT ST INGALLS ST KEITH ST JENNINGS ST UNDERWOOD AVE GILMAN AVE \ PAUL AVE I-280 N ON RAMP \ INDIANA ST 21ST ST 17TH ST EVANS AVE EVANS AVE INGALLS ST GRIFFITH ST 20TH ST I-280 S OFF RAMP ARTHUR AVE \ CARGO WAY	10 10 10 10 10 10 10 10 10 10 10 10 10 1
1550 CARROLL AVE Address 1424 YOSEMITE AVE Address 6025 03RD ST Address 5411 03RD ST Address 6202 03RD ST Address 6271 03RD ST Address 2501 25TH ST Address 1490 CARROLL AVE Address 1491 CARROLL AVE Address 1555 BANCROFT AVE Address 5250 03RD ST Address 5250 03RD ST Address 6201 03RD ST Address 1299 25TH ST Address 375 VERMONT ST Address 2323 CESAR CHAVEZ ST Address 2323 CESAR CHAVEZ ST Address 1425 ARMSTRONG AVE Address 1105 REVERE AVE Address 648 PENNSYLVANIA AVE Address 1069 PENNSYLVANIA AVE Address 3400 03RD ST Address 1842 SILVER AVE Address	CARROLL AVE YOSEMITE AVE 03RD ST 03RD ST 03RD ST 03RD ST 25TH ST CARROLL AVE PALOU AVE BANCROFT AVE 03RD ST 03RD ST 25TH ST CESAR CHAVEZ ST CESAR CHAVEZ ST ARMSTRONG AVE REVERE AVE PENNSYLVANIA AVE 03RD ST SILVER AVE	JENNINGS ST INGALLS ST EGBERT AVE LANE ST \ WALLACE AVE GILMAN AVE \ PAUL AVE HOLLISTER AVE VERMONT ST INGALLS ST KEITH ST JENNINGS ST UNDERWOOD AVE GILMAN AVE \ PAUL AVE I-280 N ON RAMP \ INDIANA ST 21ST ST 17TH ST EVANS AVE EVANS AVE INGALLS ST GRIFFITH ST 20TH ST I-280 S OFF RAMP ARTHUR AVE \ CARGO WAY WATERVILLE ST	10 10 10 10 10 10 10 10 10 10 10 10 10 1
1550 CARROLL AVE Address 1424 YOSEMITE AVE Address 6025 03RD ST Address 5411 03RD ST Address 6202 03RD ST Address 6271 03RD ST Address 6271 03RD ST Address 2501 25TH ST Address 1490 CARROLL AVE Address 1414 PALOU AVE Address 1555 BANCROFT AVE Address 5250 03RD ST Address 6201 03RD ST Address 1299 25TH ST Address 875 VERMONT ST Address 435 POTRERO AVE Address 2323 CESAR CHAVEZ ST Address 1425 ARMSTRONG AVE Address 1105 REVERE AVE Address 648 PENNSYLVANIA AVE Address 1069 PENNSYLVANIA AVE Address 3400 03RD ST Address 1842 SILVER AVE Address 1425 YOSEMITE AVE Address	CARROLL AVE YOSEMITE AVE 03RD ST 03RD ST 03RD ST 03RD ST 25TH ST CARROLL AVE PALOU AVE BANCROFT AVE 03RD ST 03RD ST 25TH ST VERMONT ST POTRERO AVE CESAR CHAVEZ ST ARMSTRONG AVE REVERE AVE PENNSYLVANIA AVE 03RD ST SILVER AVE YOSEMITE AVE	JENNINGS ST INGALLS ST EGBERT AVE LANE ST \ WALLACE AVE GILMAN AVE \ PAUL AVE HOLLISTER AVE VERMONT ST INGALLS ST KEITH ST JENNINGS ST UNDERWOOD AVE GILMAN AVE \ PAUL AVE I-280 N ON RAMP \ INDIANA ST 21ST ST 17TH ST EVANS AVE EVANS AVE INGALLS ST GRIFFITH ST 20TH ST I-280 S OFF RAMP ARTHUR AVE \ CARGO WAY WATERVILLE ST INGALLS ST	10 10 10 10 10 10 10 10 10 10 10 10 10 1
1550 CARROLL AVE Address 1424 YOSEMITE AVE Address 6025 03RD ST Address 5411 03RD ST Address 6202 03RD ST Address 6271 03RD ST Address 2501 25TH ST Address 1490 CARROLL AVE Address 1490 CARROLL AVE Address 1414 PALOU AVE Address 1555 BANCROFT AVE Address 5250 03RD ST Address 6201 03RD ST Address 6201 03RD ST Address 875 VERMONT ST Address 875 VERMONT ST Address 2323 CESAR CHAVEZ ST Address 1425 ARMSTRONG AVE Address 1425 ARMSTRONG AVE Address 1105 REVERE AVE Address 648 PENNSYLVANIA AVE Address 1069 PENNSYLVANIA AVE Address 3400 03RD ST Address 1842 SILVER AVE Address 1425 YOSEMITE AVE Address 1425 YOSEMITE AVE Address 1425 YOSEMITE AVE Address	CARROLL AVE YOSEMITE AVE 03RD ST 03RD ST 03RD ST 03RD ST 25TH ST CARROLL AVE PALOU AVE BANCROFT AVE 03RD ST 25TH ST VERMONT ST POTRERO AVE CESAR CHAVEZ ST CESAR CHAVEZ ST ARMSTRONG AVE REVERE AVE PENNSYLVANIA AVE 03RD ST SILVER AVE YOSEMITE AVE	JENNINGS ST INGALLS ST EGBERT AVE LANE ST \ WALLACE AVE GILMAN AVE \ PAUL AVE HOLLISTER AVE VERMONT ST INGALLS ST KEITH ST JENNINGS ST UNDERWOOD AVE GILMAN AVE \ PAUL AVE I-280 N ON RAMP \ INDIANA ST 21ST ST 17TH ST EVANS AVE EVANS AVE INGALLS ST GRIFFITH ST 20TH ST I-280 S OFF RAMP ARTHUR AVE \ CARGO WAY WATERVILLE ST INGALLS ST INGALLS ST ARTHUR AVE \ CARGO WAY	10 10 10 10 10 10 10 10 10 10 10 10 10 1
1550 CARROLL AVE Address 1424 YOSEMITE AVE Address 6025 03RD ST Address 5411 03RD ST Address 6202 03RD ST Address 6271 03RD ST Address 2501 25TH ST Address 1490 CARROLL AVE Address 1414 PALOU AVE Address 1555 BANCROFT AVE Address 5250 03RD ST Address 6201 03RD ST Address 6201 03RD ST Address 875 VERMONT ST Address 875 VERMONT ST Address 2323 CESAR CHAVEZ ST Address 1425 ARMSTRONG AVE Address 1425 ARMSTRONG AVE Address 105 REVERE AVE Address 648 PENNSYLVANIA AVE Address 1069 PENNSYLVANIA AVE Address 1425 YOSEMITE AVE Address 1426 YOSEMITE AVE Address 1427 YOSEMITE AVE Address 1428 YOSEMITE AVE Address	CARROLL AVE YOSEMITE AVE 03RD ST 03RD ST 03RD ST 03RD ST 25TH ST CARROLL AVE PALOU AVE BANCROFT AVE 03RD ST 03RD ST 25TH ST VERMONT ST POTRERO AVE CESAR CHAVEZ ST ARMSTRONG AVE REVERE AVE PENNSYLVANIA AVE PENNSYLVANIA AVE 03RD ST SILVER AVE YOSEMITE AVE 03RD ST CESAR CHAVEZ ST	JENNINGS ST INGALLS ST EGBERT AVE LANE ST \ WALLACE AVE GILMAN AVE \ PAUL AVE HOLLISTER AVE VERMONT ST INGALLS ST KEITH ST JENNINGS ST UNDERWOOD AVE GILMAN AVE \ PAUL AVE I-280 N ON RAMP \ INDIANA ST 21ST ST 17TH ST EVANS AVE EVANS AVE INGALLS ST GRIFFITH ST 20TH ST I-280 S OFF RAMP ARTHUR AVE \ CARGO WAY WATERVILLE ST INGALLS ST ARTHUR AVE \ CARGO WAY CONNECTICUT ST	10 10 10 10 10 10 10 10 10 10 10 10 10 1
1550 CARROLL AVE Address 1424 YOSEMITE AVE Address 6025 03RD ST Address 5411 03RD ST Address 6202 03RD ST Address 6271 03RD ST Address 6271 03RD ST Address 2501 25TH ST Address 1490 CARROLL AVE Address 1490 CARROLL AVE Address 1414 PALOU AVE Address 1555 BANCROFT AVE Address 5250 03RD ST Address 6201 03RD ST Address 6201 03RD ST Address 875 VERMONT ST Address 875 VERMONT ST Address 2323 CESAR CHAVEZ ST Address 2323 CESAR CHAVEZ ST Address 1105 REVERE AVE Address 1105 REVERE AVE Address 11069 PENNSYLVANIA AVE Address 11069 PENNSYLVANIA AVE Address 1425 YOSEMITE AVE Address 1425 YOSEMITE AVE Address 1425 YOSEMITE AVE Address 1425 YOSEMITE AVE Address 1426 O3RD ST Address 1427 YOSEMITE AVE Address 1428 O3RD ST Address 1450 O3RD ST Address 1450 O3RD ST Address	CARROLL AVE YOSEMITE AVE 03RD ST 03RD ST 03RD ST 03RD ST 25TH ST CARROLL AVE PALOU AVE BANCROFT AVE 03RD ST 25TH ST VERMONT ST POTRERO AVE CESAR CHAVEZ ST ARMSTRONG AVE REVERE AVE PENNSYLVANIA AVE PENNSYLVANIA AVE 03RD ST SILVER AVE YOSEMITE AVE 03RD ST CESAR CHAVEZ ST SILVER AVE	JENNINGS ST INGALLS ST EGBERT AVE LANE ST \ WALLACE AVE GILMAN AVE \ PAUL AVE HOLLISTER AVE VERMONT ST INGALLS ST KEITH ST JENNINGS ST UNDERWOOD AVE GILMAN AVE \ PAUL AVE I-280 N ON RAMP \ INDIANA ST 21ST ST 17TH ST EVANS AVE EVANS AVE INGALLS ST GRIFFITH ST 20TH ST I-280 S OFF RAMP ARTHUR AVE \ CARGO WAY WATERVILLE ST INGALLS ST ARTHUR AVE \ CARGO WAY CONNECTICUT ST INGALLS ST	10 10 10 10 10 10 10 10 10 10 10 10 10 1
1550 CARROLL AVE Address 1424 YOSEMITE AVE Address 6025 03RD ST Address 5411 03RD ST Address 6202 03RD ST Address 6271 03RD ST Address 2501 25TH ST Address 1490 CARROLL AVE Address 1490 CARROLL AVE Address 1414 PALOU AVE Address 1555 BANCROFT AVE Address 5250 03RD ST Address 6201 03RD ST Address 1299 25TH ST Address 875 VERMONT ST Address 435 POTRERO AVE Address 2323 CESAR CHAVEZ ST Address 1425 ARMSTRONG AVE Address 1105 REVERE AVE Address 1069 PENNSYLVANIA AVE Address 1069 PENNSYLVANIA AVE Address 1425 YOSEMITE AVE Address 1425 YOSEMITE AVE Address 1425 YOSEMITE AVE Address 1426 O3RD ST Address 1427 YOSEMITE AVE Address 1428 YOSEMITE AVE Address 1429 O3RD ST Address 1429 O3RD ST Address 1420 O3RD ST Address 1421 YOSEMITE AVE Address 1425 YOSEMITE AVE Address 1440 BANCROFT AVE Address 1440 BANCROFT AVE Address	CARROLL AVE YOSEMITE AVE 03RD ST 03RD ST 03RD ST 03RD ST 25TH ST CARROLL AVE PALOU AVE BANCROFT AVE 03RD ST 03RD ST 25TH ST VERMONT ST POTRERO AVE CESAR CHAVEZ ST ARMSTRONG AVE REVERE AVE PENNSYLVANIA AVE PENNSYLVANIA AVE 03RD ST SILVER AVE YOSEMITE AVE 03RD ST CESAR CHAVEZ ST SILVER AVE YOSEMITE AVE 03RD ST CESAR CHAVEZ ST	JENNINGS ST INGALLS ST EGBERT AVE LANE ST \ WALLACE AVE GILMAN AVE \ PAUL AVE HOLLISTER AVE VERMONT ST INGALLS ST KEITH ST JENNINGS ST UNDERWOOD AVE GILMAN AVE \ PAUL AVE I-280 N ON RAMP \ INDIANA ST 21ST ST 17TH ST EVANS AVE EVANS AVE INGALLS ST GRIFFITH ST 20TH ST I-280 S OFF RAMP ARTHUR AVE \ CARGO WAY WATERVILLE ST INGALLS ST ARTHUR AVE \ CARGO WAY CONNECTICUT ST INGALLS ST VERMONT ST	10 10 10 10 10 10 10 10 10 10 10 10 10 1
1550 CARROLL AVE Address 1424 YOSEMITE AVE Address 6025 03RD ST Address 5411 03RD ST Address 6202 03RD ST Address 6271 03RD ST Address 6271 03RD ST Address 2501 25TH ST Address 1490 CARROLL AVE Address 1490 CARROLL AVE Address 1414 PALOU AVE Address 1555 BANCROFT AVE Address 5250 03RD ST Address 6201 03RD ST Address 1299 25TH ST Address 875 VERMONT ST Address 435 POTRERO AVE Address 2323 CESAR CHAVEZ ST Address 1425 ARMSTRONG AVE Address 1105 REVERE AVE Address 1105 REVERE AVE Address 1069 PENNSYLVANIA AVE Address 1069 PENNSYLVANIA AVE Address 1425 YOSEMITE AVE Address 1426 CESAR CHAVEZ ST Address 1427 YOSEMITE AVE Address 1428 YOSEMITE AVE Address	CARROLL AVE YOSEMITE AVE 03RD ST 03RD ST 03RD ST 03RD ST 25TH ST CARROLL AVE PALOU AVE BANCROFT AVE 03RD ST 25TH ST VERMONT ST POTRERO AVE CESAR CHAVEZ ST ARMSTRONG AVE REVERE AVE PENNSYLVANIA AVE PENNSYLVANIA AVE 03RD ST SILVER AVE YOSEMITE AVE 03RD ST CESAR CHAVEZ ST SILVER AVE	JENNINGS ST INGALLS ST EGBERT AVE LANE ST \ WALLACE AVE GILMAN AVE \ PAUL AVE HOLLISTER AVE VERMONT ST INGALLS ST KEITH ST JENNINGS ST UNDERWOOD AVE GILMAN AVE \ PAUL AVE I-280 N ON RAMP \ INDIANA ST 21ST ST 17TH ST EVANS AVE EVANS AVE INGALLS ST GRIFFITH ST 20TH ST I-280 S OFF RAMP ARTHUR AVE \ CARGO WAY WATERVILLE ST INGALLS ST ARTHUR AVE \ CARGO WAY CONNECTICUT ST INGALLS ST	10 10 10 10 10 10 10 10 10 10 10 10 10 1

4 FOO VOOENITE AVE LA LI	VOOENUTE AVE	LIENNINGO OT	140
1598 YOSEMITE AVE Address	YOSEMITE AVE	JENNINGS ST	10
2600 INGALLS ST Address	INGALLS ST	CARROLL AVE	10
2205 JENNINGS ST Address	JENNINGS ST	WALLACE AVE	10
442 HARKNESS AVE Address	HARKNESS AVE 03RD ST	ALDER ST 24TH ST	10
2895 03RD ST Address 314 WILDE AVE Address	WILDE AVE	GOETTINGEN ST	10
	WILDE AVE	GOETTINGEN ST	10
332 WILDE AVE Address 1 RUTLAND ST Address	RUTLAND ST	HARKNESS AVE	
'	HARKNESS AVE	MILL ST	10
461 HARKNESS AVE Address			10
1480 BANCROFT AVE Address	BANCROFT AVE	INGALLS ST	10
2200 22ND ST Address	22ND ST	KANSAS ST	10
609 TEXAS ST Address	TEXAS ST	20TH ST	10
619 CAROLINA ST Address	CAROLINA ST	19TH ST	10
1373 EGBERT AVE Address	EGBERT AVE	INGALLS ST	10
4850 03RD ST Address	03RD ST	OAKDALE AVE	10
5251 03RD ST Address	03RD ST	UNDERWOOD AVE	10
1240 FITZGERALD AVE Address	FITZGERALD AVE	INGALLS ST	10
1290 EGBERT AVE Address	EGBERT AVE	HAWES ST	10
1435 SAN BRUNO AVE Address	SAN BRUNO AVE	25TH ST	10
5075 03RD ST Address	03RD ST	QUESADA AVE	10
1344 UTAH ST Address	UTAH ST	24TH ST	10
1200 CESAR CHAVEZ ST Address	CESAR CHAVEZ ST	MINNESOTA ST	10
1936 QUESADA AVE Address	QUESADA AVE	QUINT ST	10
2100 REVERE AVE Address	REVERE AVE	RANKIN ST	10
1212 UTAH ST Address	UTAH ST	23RD ST	10
2351 23RD ST Address	23RD ST	KANSAS ST	10
1418 THOMAS AVE Address	THOMAS AVE	JENNINGS ST	10
396 WILDE AVE Address	WILDE AVE	GOETTINGEN ST	10
1001 16TH ST Address	16TH ST	MISSOURI ST	10
3101 03RD ST Address	03RD ST	CESAR CHAVEZ ST	10
611 WISCONSIN ST Address	WISCONSIN ST	20TH ST	10
759 WISCONSIN ST Address	WISCONSIN ST	20TH ST	10
837 WISCONSIN ST Address	WISCONSIN ST	22ND ST	10
805 WISCONSIN ST Address	WISCONSIN ST	22ND ST	10
1440 BANCROFT AVE Address	BANCROFT AVE	INGALLS ST	10
1501 BANCROFT AVE Address	BANCROFT AVE	JENNINGS ST	10
65 TUCKER AVE Address	TUCKER AVE	ALPHA ST	10
1208 JAMESTOWN AVE Address	JAMESTOWN AVE	KEITH ST	10
1215 JAMESTOWN AVE Address	JAMESTOWN AVE	KEITH ST	10
135 SALINAS AVE Address	SALINAS AVE	CARR ST	10
210 SALINAS AVE Address	SALINAS AVE	GOULD ST	10
700 MINNESOTA ST Address	MINNESOTA ST	19TH ST	10
567 KANSAS ST Address	KANSAS ST	MARIPOSA ST	10
1100 GILMAN AVE Address	GILMAN AVE	HAWES ST	10
1228 HOLLISTER AVE Address	HOLLISTER AVE	JENNINGS ST	10
200 SALINAS AVE Address	SALINAS AVE	GOULD ST	10
76 EXETER ST Address	EXETER ST	PAUL AVE	10
35 EXETER ST Address	EXETER ST	PAUL AVE	10
4517 03RD ST Address	03RD ST	LA SALLE AVE	10
2601 24TH ST Address	24TH ST	UTAH ST	10
1041 25TH ST Address	25TH ST	TENNESSEE ST	10
1125 20TH ST Address			10
	20TH ST	ITENNESSEE ST	IIO
1386 GOETTINGEN ST Address	20TH ST GOETTINGEN ST	TENNESSEE ST ALPHA ST \ WILDE AVE	
1386 GOETTINGEN ST Address 1526 KIRKWOOD AVE Address	GOETTINGEN ST	ALPHA ST \ WILDE AVE	10
1526 KIRKWOOD AVE Address	GOETTINGEN ST KIRKWOOD AVE	ALPHA ST \ WILDE AVE MENDELL ST	10 10
1526 KIRKWOOD AVE Address 2645 24TH ST Address	GOETTINGEN ST KIRKWOOD AVE 24TH ST	ALPHA ST \ WILDE AVE MENDELL ST UTAH ST	10 10 10
1526 KIRKWOOD AVE Address 2645 24TH ST Address 45 REBECCA LN Address	GOETTINGEN ST KIRKWOOD AVE 24TH ST REBECCA LN	ALPHA ST \ WILDE AVE MENDELL ST UTAH ST KEITH ST	10 10 10 10
1526 KIRKWOOD AVE Address 2645 24TH ST Address 45 REBECCA LN Address 2244 23RD ST Address	GOETTINGEN ST KIRKWOOD AVE 24TH ST REBECCA LN 23RD ST	ALPHA ST \ WILDE AVE MENDELL ST UTAH ST KEITH ST RHODE ISLAND ST	10 10 10 10 10
1526 KIRKWOOD AVE Address 2645 24TH ST Address 45 REBECCA LN Address 2244 23RD ST Address BALDWIN CT / OAKDALE AVE Roadway	GOETTINGEN ST KIRKWOOD AVE 24TH ST REBECCA LN 23RD ST BALDWIN CT	ALPHA ST \ WILDE AVE MENDELL ST UTAH ST KEITH ST RHODE ISLAND ST OAKDALE AVE	10 10 10 10 10 10
1526 KIRKWOOD AVE Address 2645 24TH ST Address 45 REBECCA LN Address 2244 23RD ST Address BALDWIN CT / OAKDALE AVE Roadway 1572 KIRKWOOD AVE Address	GOETTINGEN ST KIRKWOOD AVE 24TH ST REBECCA LN 23RD ST BALDWIN CT KIRKWOOD AVE	ALPHA ST \ WILDE AVE MENDELL ST UTAH ST KEITH ST RHODE ISLAND ST OAKDALE AVE MENDELL ST	10 10 10 10 10 10 10
1526 KIRKWOOD AVE Address 2645 24TH ST Address 45 REBECCA LN Address 2244 23RD ST Address BALDWIN CT / OAKDALE AVE Roadway 1572 KIRKWOOD AVE Address 774 RHODE ISLAND ST Address	GOETTINGEN ST KIRKWOOD AVE 24TH ST REBECCA LN 23RD ST BALDWIN CT KIRKWOOD AVE RHODE ISLAND ST	ALPHA ST \ WILDE AVE MENDELL ST UTAH ST KEITH ST RHODE ISLAND ST OAKDALE AVE MENDELL ST 19TH ST	10 10 10 10 10 10 10 10
1526 KIRKWOOD AVE Address 2645 24TH ST Address 45 REBECCA LN Address 2244 23RD ST Address BALDWIN CT / OAKDALE AVE Roadway 1572 KIRKWOOD AVE Address 774 RHODE ISLAND ST Address 1720 KEITH ST Address	GOETTINGEN ST KIRKWOOD AVE 24TH ST REBECCA LN 23RD ST BALDWIN CT KIRKWOOD AVE RHODE ISLAND ST KEITH ST	ALPHA ST \ WILDE AVE MENDELL ST UTAH ST KEITH ST RHODE ISLAND ST OAKDALE AVE MENDELL ST 19TH ST REVERE AVE	10 10 10 10 10 10 10 10
1526 KIRKWOOD AVE Address 2645 24TH ST Address 45 REBECCA LN Address 2244 23RD ST Address BALDWIN CT / OAKDALE AVE Roadway 1572 KIRKWOOD AVE Address 774 RHODE ISLAND ST Address 1720 KEITH ST Address 23RD ST / VERMONT ST Roadway	GOETTINGEN ST KIRKWOOD AVE 24TH ST REBECCA LN 23RD ST BALDWIN CT KIRKWOOD AVE RHODE ISLAND ST KEITH ST 23RD ST	ALPHA ST \ WILDE AVE MENDELL ST UTAH ST KEITH ST RHODE ISLAND ST OAKDALE AVE MENDELL ST 19TH ST REVERE AVE VERMONT ST	10 10 10 10 10 10 10 10 10
1526 KIRKWOOD AVE Address 2645 24TH ST Address 45 REBECCA LN Address 2244 23RD ST Address BALDWIN CT / OAKDALE AVE Roadway 1572 KIRKWOOD AVE Address 774 RHODE ISLAND ST Address 1720 KEITH ST Address 23RD ST / VERMONT ST Roadway 1582 SHAFTER AVE Address	GOETTINGEN ST KIRKWOOD AVE 24TH ST REBECCA LN 23RD ST BALDWIN CT KIRKWOOD AVE RHODE ISLAND ST KEITH ST 23RD ST SHAFTER AVE	ALPHA ST \ WILDE AVE MENDELL ST UTAH ST KEITH ST RHODE ISLAND ST OAKDALE AVE MENDELL ST 19TH ST REVERE AVE VERMONT ST KEITH ST	10 10 10 10 10 10 10 10 10 10
1526 KIRKWOOD AVE Address 2645 24TH ST Address 45 REBECCA LN Address 2244 23RD ST Address BALDWIN CT / OAKDALE AVE Roadway 1572 KIRKWOOD AVE Address 774 RHODE ISLAND ST Address 1720 KEITH ST Address 23RD ST / VERMONT ST Roadway 1582 SHAFTER AVE Address 1086 INGERSON AVE Address	GOETTINGEN ST KIRKWOOD AVE 24TH ST REBECCA LN 23RD ST BALDWIN CT KIRKWOOD AVE RHODE ISLAND ST KEITH ST 23RD ST SHAFTER AVE INGERSON AVE	ALPHA ST \ WILDE AVE MENDELL ST UTAH ST KEITH ST RHODE ISLAND ST OAKDALE AVE MENDELL ST 19TH ST REVERE AVE VERMONT ST KEITH ST INGALLS ST	10 10 10 10 10 10 10 10 10 10 10
1526 KIRKWOOD AVE Address 2645 24TH ST Address 45 REBECCA LN Address 2244 23RD ST Address BALDWIN CT / OAKDALE AVE Roadway 1572 KIRKWOOD AVE Address 774 RHODE ISLAND ST Address 1720 KEITH ST Address 23RD ST / VERMONT ST Roadway 1582 SHAFTER AVE Address 1086 INGERSON AVE Address 24TH ST / KANSAS ST Roadway	GOETTINGEN ST KIRKWOOD AVE 24TH ST REBECCA LN 23RD ST BALDWIN CT KIRKWOOD AVE RHODE ISLAND ST KEITH ST 23RD ST SHAFTER AVE INGERSON AVE 24TH ST	ALPHA ST \ WILDE AVE MENDELL ST UTAH ST KEITH ST RHODE ISLAND ST OAKDALE AVE MENDELL ST 19TH ST REVERE AVE VERMONT ST KEITH ST INGALLS ST KANSAS ST	10 10 10 10 10 10 10 10 10 10 10
1526 KIRKWOOD AVE Address 2645 24TH ST Address 45 REBECCA LN Address 2244 23RD ST Address BALDWIN CT / OAKDALE AVE Roadway 1572 KIRKWOOD AVE Address 774 RHODE ISLAND ST Address 1720 KEITH ST Address 23RD ST / VERMONT ST Roadway 1582 SHAFTER AVE Address 1086 INGERSON AVE Address 24TH ST / KANSAS ST Roadway 2142 22ND ST Address	GOETTINGEN ST KIRKWOOD AVE 24TH ST REBECCA LN 23RD ST BALDWIN CT KIRKWOOD AVE RHODE ISLAND ST KEITH ST 23RD ST SHAFTER AVE INGERSON AVE 24TH ST 22ND ST	ALPHA ST \ WILDE AVE MENDELL ST UTAH ST KEITH ST RHODE ISLAND ST OAKDALE AVE MENDELL ST 19TH ST REVERE AVE VERMONT ST KEITH ST INGALLS ST KANSAS ST RHODE ISLAND ST	10 10 10 10 10 10 10 10 10 10 10 10
1526 KIRKWOOD AVE Address 2645 24TH ST Address 45 REBECCA LN Address 2244 23RD ST Address BALDWIN CT / OAKDALE AVE Roadway 1572 KIRKWOOD AVE Address 774 RHODE ISLAND ST Address 1720 KEITH ST Address 23RD ST / VERMONT ST Roadway 1582 SHAFTER AVE Address 1086 INGERSON AVE Address 24TH ST / KANSAS ST Roadway	GOETTINGEN ST KIRKWOOD AVE 24TH ST REBECCA LN 23RD ST BALDWIN CT KIRKWOOD AVE RHODE ISLAND ST KEITH ST 23RD ST SHAFTER AVE INGERSON AVE 24TH ST	ALPHA ST \ WILDE AVE MENDELL ST UTAH ST KEITH ST RHODE ISLAND ST OAKDALE AVE MENDELL ST 19TH ST REVERE AVE VERMONT ST KEITH ST INGALLS ST KANSAS ST	10 10 10 10 10 10 10 10 10 10 10

000 PAUL AVE LA LI	DALII AVE	Tooly play	Ita
200 PAUL AVE Address	PAUL AVE	GOULD ST	10
69 POMONA ST Address	POMONA ST	BAY VIEW ST INGALLS ST	10
1472 ARMSTRONG AVE Address 2170 CESAR CHAVEZ ST Address	ARMSTRONG AVE CESAR CHAVEZ ST	EVANS AVE	10
1375 KANSAS ST Address	KANSAS ST	24TH ST	10
CAROLINA ST / MARIPOSA ST Roadway	CAROLINA ST	MARIPOSA ST	10
RAYMOND AVE: BAY SHORE BLVD - ALPHA ST Roadway	RAYMOND AVE	BAY SHORE BLVD	10
5212 03RD ST Address	03RD ST	THORNTON AVE	10
900 TENNESSEE ST Address	TENNESSEE ST	20TH ST	10
2347 03RD ST Address	03RD ST	20TH ST	10
1580 PALOU AVE Address	PALOU AVE	LANE ST	10
900 TENNESSEE ST Address	TENNESSEE ST	20TH ST	10
4705 03RD ST Address	03RD ST	NEWCOMB AVE	10
1582 QUESADA AVE Address	QUESADA AVE	KEITH ST	10
1000 DE HARO ST Address	DE HARO ST	22ND ST	10
4431 MISSION ST Address	MISSION ST	AVALON AVE	11
2377 SAN JOSE AVE Address	SAN JOSE AVE	GENEVA AVE	11
701 BRUNSWICK ST Address	BRUNSWICK ST	WHITTIER ST	11
201 DELANO AVE Address	DELANO AVE	SANTA YNEZ AVE	11
95 INA CT Address	INA CT	EXCELSIOR AVE \ MUNICH ST	11
547 VICTORIA ST Address	VICTORIA ST	GARFIELD ST	11
350 OCEAN AVE Address	OCEAN AVE	DELANO AVE	11
2079 SAN JOSE AVE Address	SAN JOSE AVE	SERGEANT JOHN V YOUNG ST	11
142 DEL MONTE ST Address	DEL MONTE ST	MOUNT VERNON AVE	11
659 ATHENS ST Address	ATHENS ST	RUSSIA AVE	11
302 SILVER AVE Address	SILVER AVE	MISSION ST	11
600 OCEAN AVE Address	OCEAN AVE	I-280 N ON RAMP	11
31 CANYON DR Address	CANYON DR	SOUTH HILL BLVD	11
ATHENS ST: RUSSIA AVE - FRANCE AVE Roadway	ATHENS ST	RUSSIA AVE	11
801 AVALON AVE Address	AVALON AVE	ATHENS ST	11
587 LONDON ST Address	LONDON ST	RUSSIA AVE	11
2200 SAN JOSE AVE Address	SAN JOSE AVE	SENECA AVE	11
700 DELANO AVE Address	DELANO AVE	GENEVA AVE	11
815 OCEAN AVE Address	OCEAN AVE	HOWTH ST	11
GENEVA AVE: DELANO AVE - CAYUGA AVE Roadway	GENEVA AVE	DELANO AVE	11
681 GENEVA AVE Address	GENEVA AVE	DELANO AVE	11
505 GENEVA AVE Address	GENEVA AVE	SAN JOSE AVE	11
83 MEDA AVE Address	MEDA AVE	OCEAN AVE \ OTSEGO AVE	11
1011 GARFIELD ST Address	GARFIELD ST	BEVERLY ST	11
1185 GENEVA AVE Address	GENEVA AVE	EDINBURGH ST	11
260 OCEAN AVE Address	OCEAN AVE	MEDA AVE \ OTSEGO AVE	11
THERESA ST: ALEMANY BLVD - CAYUGA AVE Roadway	THERESA ST	ALEMANY BLVD	11
642 ATHENS ST Address	ATHENS ST	RUSSIA AVE	11
365 SENECA AVE Address	SENECA AVE	DELANO AVE	11
OCEAN AVE: I-280 N ON RAMP - HOWTH ST Roadway	OCEAN AVE	I-280 N ON RAMP	11
237 HOWTH ST Address	HOWTH ST	NIAGARA AVE	11
2720 SAN JOSE AVE Address	SAN JOSE AVE	FARALLONES ST \ WHIPPLE AVE	11
671 GENEVA AVE Address	GENEVA AVE	DELANO AVE	11
4085 MISSION ST Address	MISSION ST	BOSWORTH ST \ MURRAY ST	11
1101 JUNIPERO SERRA BLVD Address	JUNIPERO SERRA BLVD	SHIELDS ST	11
DE MONTFORT AVE: MIRAMAR AVE - CAPITOL AVE Roadway	DE MONTFORT AVE	MIRAMAR AVE	11
799 MOSCOW ST Address	MOSCOW ST	FRANCE AVE	11
446 VERNON ST Address	VERNON ST	GARFIELD ST	11
30 SANTA YSABEL AVE Address	SANTA YSABEL AVE	OTSEGO AVE	11
5006 MISSION ST Address	MISSION ST	ITALY AVE	11
47 NAVAJO AVE Address	NAVAJO AVE	CAYUGA AVE	11
275 MINERVA ST Address	MINERVA ST	CAPITOL AVE	11
173 SANTA ROSA AVE Address	SANTA ROSA AVE	CAYUGA AVE	11
4994 MISSION ST Address	MISSION ST	KENNY ALY	11
4747 MISSION ST Address	MISSION ST	LEO ST	11
118 GUTTENBERG ST Address	GUTTENBERG ST	MORSE ST	11
720 MOSCOW ST Address	MOSCOW ST	FRANCE AVE	11
231 SILVER AVE Address	SILVER AVE	ALEMANY BLVD	11
358 NAPLES ST Address	NAPLES ST	EXCELSIOR AVE	11
350 OCEAN AVE Address	OCEAN AVE	DELANO AVE	11
205 SAGAMORE ST Address	SAGAMORE ST	CAPITOL AVE	11
40 WANDA ST Address	WANDA ST	OCEAN AVE	11
70 HAVELOCK ST Address	HAVELOCK ST	SAN JOSE AVE	11
•	•	•	1

	1	T	
607 PRAGUE ST Address	PRAGUE ST	GENEVA AVE	11
151 MONTANA ST Address	MONTANA ST	PLYMOUTH AVE	11
415 GARFIELD ST Address	GARFIELD ST	RAMSELL ST	11
501 LISBON ST Address	LISBON ST	RUSSIA AVE	11
436 RUSSIA AVE Address	RUSSIA AVE	MADRID ST	11
209 THERESA ST Address	THERESA ST	CAYUGA AVE	11
900 VIENNA ST Address	VIENNA ST	AMAZON AVE	11
4638 MISSION ST Address	MISSION ST	NORTON ST	11
530 BRUNSWICK ST Address	BRUNSWICK ST	GUTTENBERG ST	11
17 SANTA YNEZ AVE Address	SANTA YNEZ AVE	CAYUGA AVE	11
122 RAMSELL ST Address	RAMSELL ST	RANDOLPH ST	11
167 RAMSELL ST Address	RAMSELL ST	RANDOLPH ST	11
32 MADRID ST Address	MADRID ST	SILVER AVE	11
73 BROAD ST Address	BROAD ST	FARRAGUT AVE \ SAN JOSE AVE	11
2099 SAN JOSE AVE Address	SAN JOSE AVE	SERGEANT JOHN V YOUNG ST	11
414 MOUNT VERNON AVE Address	MOUNT VERNON AVE	SAN JOSE AVE	11
375 CAPITOL AVE Address	CAPITOL AVE	BROAD ST	11
47 NAVAJO AVE Address	NAVAJO AVE	CAYUGA AVE	11
579 MADRID ST Address	MADRID ST	PERSIA AVE	11
56 NAVAJO AVE Address	NAVAJO AVE	CAYUGA AVE	11
2401 SAN JOSE AVE Address	SAN JOSE AVE	NIAGARA AVE	11
2401 SAN JOSE AVE Address	TRUMBULL ST	CONGDON ST	11
31 SEVILLE ST Address	SEVILLE ST	ROLPH ST	11
·	SEVILLE ST		
130 SEVILLE ST Address		CORDOVA ST	11
176 SEVILLE ST Address	SEVILLE ST	CORDOVAST	11
1839 OCEAN AVE Address	OCEAN AVE	DORADO TER\JULES AVE	11
169 SEVILLE ST Address	SEVILLE ST	CORDOVA ST	11
163 SEVILLE ST Address	SEVILLE ST	CORDOVAST	11
159 SEVILLE ST Address	SEVILLE ST	CORDOVA ST	11
719 GENEVA AVE Address	GENEVA AVE	CAYUGA AVE	11
615 LAKEVIEW AVE Address	LAKEVIEW AVE	PLYMOUTH AVE	11
4304 MISSION ST Address	MISSION ST	SILVER AVE	11
200 CLIPTIS ST L Address	CURTIS ST	BRUNSWICK ST	11
200 CURTIS ST Address	CONTISSI	DIVONOVIOROI	
348 NIAGARA AVE Address	NIAGARA AVE	DELANO AVE	11
·			
348 NIAGARA AVE Address	NIAGARA AVE	DELANO AVE	11
348 NIAGARA AVE Address GENEVA AVE / MUNICH ST Roadway	NIAGARA AVE GENEVA AVE	DELANO AVE MUNICH ST	11 11
348 NIAGARA AVE Address GENEVA AVE / MUNICH ST Roadway 842 EDINBURGH ST Address	NIAGARA AVE GENEVA AVE EDINBURGH ST	DELANO AVE MUNICH ST ITALY AVE	11 11 11
348 NIAGARA AVE Address GENEVA AVE / MUNICH ST Roadway 842 EDINBURGH ST Address 319 VERNON ST Address	NIAGARA AVE GENEVA AVE EDINBURGH ST VERNON ST	DELANO AVE MUNICH ST ITALY AVE SHIELDS ST	11 11 11 11
348 NIAGARA AVE Address GENEVA AVE / MUNICH ST Roadway 842 EDINBURGH ST Address 319 VERNON ST Address 489 FAXON AVE Address	NIAGARA AVE GENEVA AVE EDINBURGH ST VERNON ST FAXON AVE	DELANO AVE MUNICH ST ITALY AVE SHIELDS ST HOLLOWAY AVE	11 11 11 11 11
348 NIAGARA AVE Address GENEVA AVE / MUNICH ST Roadway 842 EDINBURGH ST Address 319 VERNON ST Address 489 FAXON AVE Address ALEMANY BLVD / CONGDON ST Roadway	NIAGARA AVE GENEVA AVE EDINBURGH ST VERNON ST FAXON AVE ALEMANY BLVD	DELANO AVE MUNICH ST ITALY AVE SHIELDS ST HOLLOWAY AVE CONGDON ST	11 11 11 11 11 11
348 NIAGARA AVE Address GENEVA AVE / MUNICH ST Roadway 842 EDINBURGH ST Address 319 VERNON ST Address 489 FAXON AVE Address ALEMANY BLVD / CONGDON ST Roadway GENEVA AVE / OCEAN AVE Roadway 250 WILSON ST Address	NIAGARA AVE GENEVA AVE EDINBURGH ST VERNON ST FAXON AVE ALEMANY BLVD GENEVA AVE WILSON ST	DELANO AVE MUNICH ST ITALY AVE SHIELDS ST HOLLOWAY AVE CONGDON ST OCEAN AVE RHINE ST	11 11 11 11 11 11 11 11
348 NIAGARA AVE Address GENEVA AVE / MUNICH ST Roadway 842 EDINBURGH ST Address 319 VERNON ST Address 489 FAXON AVE Address ALEMANY BLVD / CONGDON ST Roadway GENEVA AVE / OCEAN AVE Roadway 250 WILSON ST Address 5507 MISSION ST Address	NIAGARA AVE GENEVA AVE EDINBURGH ST VERNON ST FAXON AVE ALEMANY BLVD GENEVA AVE WILSON ST MISSION ST	DELANO AVE MUNICH ST ITALY AVE SHIELDS ST HOLLOWAY AVE CONGDON ST OCEAN AVE RHINE ST GUTTENBERG ST	11 11 11 11 11 11 11 11 11
348 NIAGARA AVE Address GENEVA AVE / MUNICH ST Roadway 842 EDINBURGH ST Address 319 VERNON ST Address 489 FAXON AVE Address ALEMANY BLVD / CONGDON ST Roadway GENEVA AVE / OCEAN AVE Roadway 250 WILSON ST Address 5507 MISSION ST Address 967 DELANO AVE Address	NIAGARA AVE GENEVA AVE EDINBURGH ST VERNON ST FAXON AVE ALEMANY BLVD GENEVA AVE WILSON ST MISSION ST DELANO AVE	DELANO AVE MUNICH ST ITALY AVE SHIELDS ST HOLLOWAY AVE CONGDON ST OCEAN AVE RHINE ST GUTTENBERG ST NAHUA AVE	11 11 11 11 11 11 11 11 11
348 NIAGARA AVE Address GENEVA AVE / MUNICH ST Roadway 842 EDINBURGH ST Address 319 VERNON ST Address 489 FAXON AVE Address ALEMANY BLVD / CONGDON ST Roadway GENEVA AVE / OCEAN AVE Roadway 250 WILSON ST Address 5507 MISSION ST Address 967 DELANO AVE Address CAINE AVE / RIDGE LN Roadway	NIAGARA AVE GENEVA AVE EDINBURGH ST VERNON ST FAXON AVE ALEMANY BLVD GENEVA AVE WILSON ST MISSION ST DELANO AVE CAINE AVE	DELANO AVE MUNICH ST ITALY AVE SHIELDS ST HOLLOWAY AVE CONGDON ST OCEAN AVE RHINE ST GUTTENBERG ST NAHUA AVE RIDGE LN	11 11 11 11 11 11 11 11 11 11
348 NIAGARA AVE Address GENEVA AVE / MUNICH ST Roadway 842 EDINBURGH ST Address 319 VERNON ST Address 489 FAXON AVE Address ALEMANY BLVD / CONGDON ST Roadway GENEVA AVE / OCEAN AVE Roadway 250 WILSON ST Address 5507 MISSION ST Address 967 DELANO AVE Address CAINE AVE / RIDGE LN Roadway 5 CANYON DR Address	NIAGARA AVE GENEVA AVE EDINBURGH ST VERNON ST FAXON AVE ALEMANY BLVD GENEVA AVE WILSON ST MISSION ST DELANO AVE CAINE AVE CANYON DR	DELANO AVE MUNICH ST ITALY AVE SHIELDS ST HOLLOWAY AVE CONGDON ST OCEAN AVE RHINE ST GUTTENBERG ST NAHUA AVE RIDGE LN ROBINSON DR	11 11 11 11 11 11 11 11 11 11
348 NIAGARA AVE Address GENEVA AVE / MUNICH ST Roadway 842 EDINBURGH ST Address 319 VERNON ST Address 489 FAXON AVE Address ALEMANY BLVD / CONGDON ST Roadway GENEVA AVE / OCEAN AVE Roadway 250 WILSON ST Address 5507 MISSION ST Address 967 DELANO AVE Address CAINE AVE / RIDGE LN Roadway 5 CANYON DR Address 19 MAJESTIC AVE Address	NIAGARA AVE GENEVA AVE EDINBURGH ST VERNON ST FAXON AVE ALEMANY BLVD GENEVA AVE WILSON ST MISSION ST DELANO AVE CAINE AVE CANYON DR MAJESTIC AVE	DELANO AVE MUNICH ST ITALY AVE SHIELDS ST HOLLOWAY AVE CONGDON ST OCEAN AVE RHINE ST GUTTENBERG ST NAHUA AVE RIDGE LN ROBINSON DR RIDGE LN \ TARA ST	11 11 11 11 11 11 11 11 11 11 11 11 11
348 NIAGARA AVE Address GENEVA AVE / MUNICH ST Roadway 842 EDINBURGH ST Address 319 VERNON ST Address 489 FAXON AVE Address ALEMANY BLVD / CONGDON ST Roadway GENEVA AVE / OCEAN AVE Roadway 250 WILSON ST Address 5507 MISSION ST Address 967 DELANO AVE Address CAINE AVE / RIDGE LN Roadway 5 CANYON DR Address 19 MAJESTIC AVE Address 600 PRAGUE ST Address	NIAGARA AVE GENEVA AVE EDINBURGH ST VERNON ST FAXON AVE ALEMANY BLVD GENEVA AVE WILSON ST MISSION ST DELANO AVE CAINE AVE CANYON DR MAJESTIC AVE PRAGUE ST	DELANO AVE MUNICH ST ITALY AVE SHIELDS ST HOLLOWAY AVE CONGDON ST OCEAN AVE RHINE ST GUTTENBERG ST NAHUA AVE RIDGE LN ROBINSON DR RIDGE LN \ TARA ST GENEVA AVE	11 11 11 11 11 11 11 11 11 11 11 11 11
348 NIAGARA AVE Address GENEVA AVE / MUNICH ST Roadway 842 EDINBURGH ST Address 319 VERNON ST Address 489 FAXON AVE Address ALEMANY BLVD / CONGDON ST Roadway GENEVA AVE / OCEAN AVE Roadway 250 WILSON ST Address 5507 MISSION ST Address 967 DELANO AVE Address CAINE AVE / RIDGE LN Roadway 5 CANYON DR Address 19 MAJESTIC AVE Address 600 PRAGUE ST Address 66 SAN JUAN AVE Address	NIAGARA AVE GENEVA AVE EDINBURGH ST VERNON ST FAXON AVE ALEMANY BLVD GENEVA AVE WILSON ST MISSION ST DELANO AVE CAINE AVE CANYON DR MAJESTIC AVE PRAGUE ST SAN JUAN AVE	DELANO AVE MUNICH ST ITALY AVE SHIELDS ST HOLLOWAY AVE CONGDON ST OCEAN AVE RHINE ST GUTTENBERG ST NAHUA AVE RIDGE LN ROBINSON DR RIDGE LN \ TARA ST GENEVA AVE MISSION ST	11 11 11 11 11 11 11 11 11 11 11 11 11
348 NIAGARA AVE Address GENEVA AVE / MUNICH ST Roadway 842 EDINBURGH ST Address 319 VERNON ST Address 489 FAXON AVE Address ALEMANY BLVD / CONGDON ST Roadway GENEVA AVE / OCEAN AVE Roadway 250 WILSON ST Address 5507 MISSION ST Address 967 DELANO AVE Address CAINE AVE / RIDGE LN Roadway 5 CANYON DR Address 19 MAJESTIC AVE Address 600 PRAGUE ST Address 66 SAN JUAN AVE Address 12 LEE AVE Address	NIAGARA AVE GENEVA AVE EDINBURGH ST VERNON ST FAXON AVE ALEMANY BLVD GENEVA AVE WILSON ST MISSION ST DELANO AVE CAINE AVE CANYON DR MAJESTIC AVE PRAGUE ST SAN JUAN AVE	DELANO AVE MUNICH ST ITALY AVE SHIELDS ST HOLLOWAY AVE CONGDON ST OCEAN AVE RHINE ST GUTTENBERG ST NAHUA AVE RIDGE LN ROBINSON DR RIDGE LN \ TARA ST GENEVA AVE MISSION ST LAKEVIEW AVE \ SUMMIT ST	11 11 11 11 11 11 11 11 11 11 11 11 11
348 NIAGARA AVE Address GENEVA AVE / MUNICH ST Roadway 842 EDINBURGH ST Address 319 VERNON ST Address 489 FAXON AVE Address ALEMANY BLVD / CONGDON ST Roadway GENEVA AVE / OCEAN AVE Roadway 250 WILSON ST Address 5507 MISSION ST Address 967 DELANO AVE Address CAINE AVE / RIDGE LN Roadway 5 CANYON DR Address 19 MAJESTIC AVE Address 600 PRAGUE ST Address 66 SAN JUAN AVE Address 12 LEE AVE Address 612 LA GRANDE AVE Address	NIAGARA AVE GENEVA AVE EDINBURGH ST VERNON ST FAXON AVE ALEMANY BLVD GENEVA AVE WILSON ST MISSION ST DELANO AVE CAINE AVE CANYON DR MAJESTIC AVE PRAGUE ST SAN JUAN AVE LEE AVE LA GRANDE AVE	DELANO AVE MUNICH ST ITALY AVE SHIELDS ST HOLLOWAY AVE CONGDON ST OCEAN AVE RHINE ST GUTTENBERG ST NAHUA AVE RIDGE LN ROBINSON DR RIDGE LN \ TARA ST GENEVA AVE MISSION ST LAKEVIEW AVE \ SUMMIT ST RUSSIA AVE	11 11 11 11 11 11 11 11 11 11 11 11 11
348 NIAGARA AVE Address GENEVA AVE / MUNICH ST Roadway 842 EDINBURGH ST Address 319 VERNON ST Address 489 FAXON AVE Address ALEMANY BLVD / CONGDON ST Roadway GENEVA AVE / OCEAN AVE Roadway 250 WILSON ST Address 5507 MISSION ST Address 967 DELANO AVE Address CAINE AVE / RIDGE LN Roadway 5 CANYON DR Address 19 MAJESTIC AVE Address 600 PRAGUE ST Address 66 SAN JUAN AVE Address 12 LEE AVE Address 612 LA GRANDE AVE Address 51 BRIGHTON AVE Address	NIAGARA AVE GENEVA AVE EDINBURGH ST VERNON ST FAXON AVE ALEMANY BLVD GENEVA AVE WILSON ST MISSION ST DELANO AVE CAINE AVE CANYON DR MAJESTIC AVE PRAGUE ST SAN JUAN AVE LEE AVE LA GRANDE AVE BRIGHTON AVE	DELANO AVE MUNICH ST ITALY AVE SHIELDS ST HOLLOWAY AVE CONGDON ST OCEAN AVE RHINE ST GUTTENBERG ST NAHUA AVE RIDGE LN ROBINSON DR RIDGE LN \ TARA ST GENEVA AVE MISSION ST LAKEVIEW AVE \ SUMMIT ST RUSSIA AVE LAKEVIEW AVE	11 11 11 11 11 11 11 11 11 11 11 11 11
348 NIAGARA AVE Address GENEVA AVE / MUNICH ST Roadway 842 EDINBURGH ST Address 319 VERNON ST Address 489 FAXON AVE Address ALEMANY BLVD / CONGDON ST Roadway GENEVA AVE / OCEAN AVE Roadway 250 WILSON ST Address 5507 MISSION ST Address 5507 MISSION ST Address CAINE AVE / RIDGE LN Roadway 5 CANYON DR Address 19 MAJESTIC AVE Address 600 PRAGUE ST Address 66 SAN JUAN AVE Address 12 LEE AVE Address 612 LA GRANDE AVE Address 51 BRIGHTON AVE Address 51 BRIGHTON AVE Address	NIAGARA AVE GENEVA AVE EDINBURGH ST VERNON ST FAXON AVE ALEMANY BLVD GENEVA AVE WILSON ST MISSION ST DELANO AVE CAINE AVE CANYON DR MAJESTIC AVE PRAGUE ST SAN JUAN AVE LEE AVE LA GRANDE AVE BRIGHTON AVE	DELANO AVE MUNICH ST ITALY AVE SHIELDS ST HOLLOWAY AVE CONGDON ST OCEAN AVE RHINE ST GUTTENBERG ST NAHUA AVE RIDGE LN ROBINSON DR RIDGE LN \ TARA ST GENEVA AVE MISSION ST LAKEVIEW AVE \ SUMMIT ST RUSSIA AVE LAKEVIEW AVE CHESTER AVE	11 11 11 11 11 11 11 11 11 11 11 11 11
348 NIAGARA AVE Address GENEVA AVE / MUNICH ST Roadway 842 EDINBURGH ST Address 319 VERNON ST Address 489 FAXON AVE Address ALEMANY BLVD / CONGDON ST Roadway GENEVA AVE / OCEAN AVE Roadway 250 WILSON ST Address 5507 MISSION ST Address 5507 MISSION ST Address CAINE AVE / RIDGE LN Roadway 5 CANYON DR Address 19 MAJESTIC AVE Address 600 PRAGUE ST Address 66 SAN JUAN AVE Address 12 LEE AVE Address 612 LA GRANDE AVE Address 51 BRIGHTON AVE Address 645 BRUNSWICK ST Address	NIAGARA AVE GENEVA AVE EDINBURGH ST VERNON ST FAXON AVE ALEMANY BLVD GENEVA AVE WILSON ST MISSION ST DELANO AVE CAINE AVE CANYON DR MAJESTIC AVE PRAGUE ST SAN JUAN AVE LEE AVE LA GRANDE AVE BRIGHTON AVE 19TH AVE BRUNSWICK ST	DELANO AVE MUNICH ST ITALY AVE SHIELDS ST HOLLOWAY AVE CONGDON ST OCEAN AVE RHINE ST GUTTENBERG ST NAHUA AVE RIDGE LN ROBINSON DR RIDGE LN \ TARA ST GENEVA AVE MISSION ST LAKEVIEW AVE \ SUMMIT ST RUSSIA AVE LAKEVIEW AVE CHESTER AVE LOWELL ST	11 11 11 11 11 11 11 11 11 11 11 11 11
348 NIAGARA AVE Address GENEVA AVE / MUNICH ST Roadway 842 EDINBURGH ST Address 319 VERNON ST Address 489 FAXON AVE Address ALEMANY BLVD / CONGDON ST Roadway GENEVA AVE / OCEAN AVE Roadway 250 WILSON ST Address 5507 MISSION ST Address 967 DELANO AVE Address CAINE AVE / RIDGE LN Roadway 5 CANYON DR Address 19 MAJESTIC AVE Address 600 PRAGUE ST Address 66 SAN JUAN AVE Address 12 LEE AVE Address 612 LA GRANDE AVE Address 51 BRIGHTON AVE Address 4089 19TH AVE Address 645 BRUNSWICK ST Address MISSION ST / SILVER AVE Roadway	NIAGARA AVE GENEVA AVE EDINBURGH ST VERNON ST FAXON AVE ALEMANY BLVD GENEVA AVE WILSON ST MISSION ST DELANO AVE CAINE AVE CANYON DR MAJESTIC AVE PRAGUE ST SAN JUAN AVE LEE AVE LA GRANDE AVE BRIGHTON AVE 19TH AVE BRUNSWICK ST MISSION ST	DELANO AVE MUNICH ST ITALY AVE SHIELDS ST HOLLOWAY AVE CONGDON ST OCEAN AVE RHINE ST GUTTENBERG ST NAHUA AVE RIDGE LN ROBINSON DR RIDGE LN \ TARA ST GENEVA AVE MISSION ST LAKEVIEW AVE \ SUMMIT ST RUSSIA AVE LAKEVIEW AVE CHESTER AVE LOWELL ST SILVER AVE	11 11 11 11 11 11 11 11 11 11 11 11 11
348 NIAGARA AVE Address GENEVA AVE / MUNICH ST Roadway 842 EDINBURGH ST Address 319 VERNON ST Address 489 FAXON AVE Address ALEMANY BLVD / CONGDON ST Roadway GENEVA AVE / OCEAN AVE Roadway 250 WILSON ST Address 5507 MISSION ST Address 5507 MISSION ST Address CAINE AVE / RIDGE LN Roadway 5 CANYON DR Address 19 MAJESTIC AVE Address 600 PRAGUE ST Address 66 SAN JUAN AVE Address 12 LEE AVE Address 51 BRIGHTON AVE Address 4089 19TH AVE Address 645 BRUNSWICK ST Address MISSION ST / SILVER AVE Roadway 139 LOBOS ST Address	NIAGARA AVE GENEVA AVE EDINBURGH ST VERNON ST FAXON AVE ALEMANY BLVD GENEVA AVE WILSON ST MISSION ST DELANO AVE CAINE AVE CANYON DR MAJESTIC AVE PRAGUE ST SAN JUAN AVE LEE AVE LA GRANDE AVE BRIGHTON AVE 19TH AVE BRUNSWICK ST MISSION ST	DELANO AVE MUNICH ST ITALY AVE SHIELDS ST HOLLOWAY AVE CONGDON ST OCEAN AVE RHINE ST GUTTENBERG ST NAHUA AVE RIDGE LN ROBINSON DR RIDGE LN \ TARA ST GENEVA AVE MISSION ST LAKEVIEW AVE \ SUMMIT ST RUSSIA AVE LAKEVIEW AVE CHESTER AVE LOWELL ST SILVER AVE	11 11 11 11 11 11 11 11 11 11 11 11 11
348 NIAGARA AVE Address GENEVA AVE / MUNICH ST Roadway 842 EDINBURGH ST Address 319 VERNON ST Address 489 FAXON AVE Address ALEMANY BLVD / CONGDON ST Roadway GENEVA AVE / OCEAN AVE Roadway 250 WILSON ST Address 5507 MISSION ST Address 967 DELANO AVE Address CAINE AVE / RIDGE LN Roadway 5 CANYON DR Address 19 MAJESTIC AVE Address 600 PRAGUE ST Address 66 SAN JUAN AVE Address 12 LEE AVE Address 612 LA GRANDE AVE Address 518 RIGHTON AVE Address 4089 19TH AVE Address 645 BRUNSWICK ST Address MISSION ST / SILVER AVE Roadway 139 LOBOS ST Address 4690 MISSION ST Address	NIAGARA AVE GENEVA AVE EDINBURGH ST VERNON ST FAXON AVE ALEMANY BLVD GENEVA AVE WILSON ST MISSION ST DELANO AVE CAINE AVE CANYON DR MAJESTIC AVE PRAGUE ST SAN JUAN AVE LEE AVE LA GRANDE AVE BRIGHTON AVE 19TH AVE BRUNSWICK ST MISSION ST LOBOS ST MISSION ST	DELANO AVE MUNICH ST ITALY AVE SHIELDS ST HOLLOWAY AVE CONGDON ST OCEAN AVE RHINE ST GUTTENBERG ST NAHUA AVE RIDGE LN ROBINSON DR RIDGE LN \ TARA ST GENEVA AVE MISSION ST LAKEVIEW AVE \ SUMMIT ST RUSSIA AVE LAKEVIEW AVE CHESTER AVE LOWELL ST SILVER AVE PLYMOUTH AVE OCEAN AVE	11 11 11 11 11 11 11 11 11 11 11 11 11
348 NIAGARA AVE Address GENEVA AVE / MUNICH ST Roadway 842 EDINBURGH ST Address 319 VERNON ST Address 489 FAXON AVE Address ALEMANY BLVD / CONGDON ST Roadway GENEVA AVE / OCEAN AVE Roadway 250 WILSON ST Address 5507 MISSION ST Address 5507 MISSION ST Address CAINE AVE / RIDGE LN Roadway 5 CANYON DR Address 19 MAJESTIC AVE Address 600 PRAGUE ST Address 66 SAN JUAN AVE Address 12 LEE AVE Address 51 BRIGHTON AVE Address 4089 19TH AVE Address 645 BRUNSWICK ST Address MISSION ST / SILVER AVE Roadway 139 LOBOS ST Address	NIAGARA AVE GENEVA AVE EDINBURGH ST VERNON ST FAXON AVE ALEMANY BLVD GENEVA AVE WILSON ST MISSION ST DELANO AVE CAINE AVE CANYON DR MAJESTIC AVE PRAGUE ST SAN JUAN AVE LEE AVE LA GRANDE AVE BRIGHTON AVE 19TH AVE BRUNSWICK ST MISSION ST	DELANO AVE MUNICH ST ITALY AVE SHIELDS ST HOLLOWAY AVE CONGDON ST OCEAN AVE RHINE ST GUTTENBERG ST NAHUA AVE RIDGE LN ROBINSON DR RIDGE LN \ TARA ST GENEVA AVE MISSION ST LAKEVIEW AVE \ SUMMIT ST RUSSIA AVE LAKEVIEW AVE CHESTER AVE LOWELL ST SILVER AVE PLYMOUTH AVE OCEAN AVE SENECA AVE	11 11 11 11 11 11 11 11 11 11 11 11 11
348 NIAGARA AVE Address GENEVA AVE / MUNICH ST Roadway 842 EDINBURGH ST Address 319 VERNON ST Address 489 FAXON AVE Address ALEMANY BLVD / CONGDON ST Roadway GENEVA AVE / OCEAN AVE Roadway 250 WILSON ST Address 5507 MISSION ST Address 967 DELANO AVE Address CAINE AVE / RIDGE LN Roadway 5 CANYON DR Address 19 MAJESTIC AVE Address 600 PRAGUE ST Address 66 SAN JUAN AVE Address 12 LEE AVE Address 612 LA GRANDE AVE Address 518 RIGHTON AVE Address 4089 19TH AVE Address 645 BRUNSWICK ST Address MISSION ST / SILVER AVE Roadway 139 LOBOS ST Address 4690 MISSION ST Address	NIAGARA AVE GENEVA AVE EDINBURGH ST VERNON ST FAXON AVE ALEMANY BLVD GENEVA AVE WILSON ST MISSION ST DELANO AVE CAINE AVE CANYON DR MAJESTIC AVE PRAGUE ST SAN JUAN AVE LEE AVE LA GRANDE AVE BRIGHTON AVE 19TH AVE BRUNSWICK ST MISSION ST LOBOS ST MISSION ST	DELANO AVE MUNICH ST ITALY AVE SHIELDS ST HOLLOWAY AVE CONGDON ST OCEAN AVE RHINE ST GUTTENBERG ST NAHUA AVE RIDGE LN ROBINSON DR RIDGE LN \ TARA ST GENEVA AVE MISSION ST LAKEVIEW AVE \ SUMMIT ST RUSSIA AVE LAKEVIEW AVE CHESTER AVE LOWELL ST SILVER AVE PLYMOUTH AVE OCEAN AVE	11 11 11 11 11 11 11 11 11 11 11 11 11
348 NIAGARA AVE Address GENEVA AVE / MUNICH ST Roadway 842 EDINBURGH ST Address 319 VERNON ST Address 489 FAXON AVE Address ALEMANY BLVD / CONGDON ST Roadway GENEVA AVE / OCEAN AVE Roadway 250 WILSON ST Address 5507 MISSION ST Address 967 DELANO AVE Address CAINE AVE / RIDGE LN Roadway 5 CANYON DR Address 19 MAJESTIC AVE Address 600 PRAGUE ST Address 66 SAN JUAN AVE Address 12 LEE AVE Address 51 BRIGHTON AVE Address 4089 19TH AVE Address 645 BRUNSWICK ST Address MISSION ST / SILVER AVE Roadway 139 LOBOS ST Address 4690 MISSION ST Address 2275 SAN JOSE AVE Address	NIAGARA AVE GENEVA AVE EDINBURGH ST VERNON ST FAXON AVE ALEMANY BLVD GENEVA AVE WILSON ST MISSION ST DELANO AVE CAINE AVE CANYON DR MAJESTIC AVE PRAGUE ST SAN JUAN AVE LEE AVE LA GRANDE AVE BRIGHTON AVE 19TH AVE BRUNSWICK ST MISSION ST LOBOS ST MISSION ST SAN JOSE AVE	DELANO AVE MUNICH ST ITALY AVE SHIELDS ST HOLLOWAY AVE CONGDON ST OCEAN AVE RHINE ST GUTTENBERG ST NAHUA AVE RIDGE LN ROBINSON DR RIDGE LN \ TARA ST GENEVA AVE MISSION ST LAKEVIEW AVE \ SUMMIT ST RUSSIA AVE LAKEVIEW AVE CHESTER AVE LOWELL ST SILVER AVE PLYMOUTH AVE OCEAN AVE SENECA AVE	11 11 11 11 11 11 11 11 11 11 11 11 11
348 NIAGARA AVE Address GENEVA AVE / MUNICH ST Roadway 842 EDINBURGH ST Address 319 VERNON ST Address 489 FAXON AVE Address ALEMANY BLVD / CONGDON ST Roadway GENEVA AVE / OCEAN AVE Roadway 250 WILSON ST Address 5507 MISSION ST Address 967 DELANO AVE Address CAINE AVE / RIDGE LN Roadway 5 CANYON DR Address 19 MAJESTIC AVE Address 600 PRAGUE ST Address 66 SAN JUAN AVE Address 12 LEE AVE Address 612 LA GRANDE AVE Address 614 BRIGHTON AVE Address 645 BRUNSWICK ST Address MISSION ST / SILVER AVE Roadway 139 LOBOS ST Address 4690 MISSION ST Address 2275 SAN JOSE AVE Address 300 NIAGARA AVE Address	NIAGARA AVE GENEVA AVE EDINBURGH ST VERNON ST FAXON AVE ALEMANY BLVD GENEVA AVE WILSON ST MISSION ST DELANO AVE CAINE AVE CANYON DR MAJESTIC AVE PRAGUE ST SAN JUAN AVE LEE AVE LA GRANDE AVE BRIGHTON AVE 19TH AVE BRUNSWICK ST MISSION ST LOBOS ST MISSION ST SAN JOSE AVE NIAGARA AVE	DELANO AVE MUNICH ST ITALY AVE SHIELDS ST HOLLOWAY AVE CONGDON ST OCEAN AVE RHINE ST GUTTENBERG ST NAHUA AVE RIDGE LN ROBINSON DR RIDGE LN \ TARA ST GENEVA AVE MISSION ST LAKEVIEW AVE \ SUMMIT ST RUSSIA AVE LAKEVIEW AVE CHESTER AVE LOWELL ST SILVER AVE PLYMOUTH AVE OCEAN AVE SENECA AVE DELANO AVE	11 11 11 11 11 11 11 11 11 11 11 11 11
348 NIAGARA AVE Address GENEVA AVE / MUNICH ST Roadway 842 EDINBURGH ST Address 319 VERNON ST Address 489 FAXON AVE Address ALEMANY BLVD / CONGDON ST Roadway GENEVA AVE / OCEAN AVE Roadway 250 WILSON ST Address 5507 MISSION ST Address 667 DELANO AVE Address CAINE AVE / RIDGE LN Roadway 5 CANYON DR Address 19 MAJESTIC AVE Address 600 PRAGUE ST Address 66 SAN JUAN AVE Address 12 LEE AVE Address 612 LA GRANDE AVE Address 645 BRUNSWICK ST Address MISSION ST / SILVER AVE Roadway 139 LOBOS ST Address 4690 MISSION ST Address 2275 SAN JOSE AVE Address 300 NIAGARA AVE Address 494 POPE ST Address	NIAGARA AVE GENEVA AVE EDINBURGH ST VERNON ST FAXON AVE ALEMANY BLVD GENEVA AVE WILSON ST MISSION ST DELANO AVE CAINE AVE CANYON DR MAJESTIC AVE PRAGUE ST SAN JUAN AVE LEE AVE LA GRANDE AVE BRIGHTON AVE 19TH AVE BRUNSWICK ST MISSION ST LOBOS ST MISSION ST SAN JOSE AVE NIAGARA AVE POPE ST	DELANO AVE MUNICH ST ITALY AVE SHIELDS ST HOLLOWAY AVE CONGDON ST OCEAN AVE RHINE ST GUTTENBERG ST NAHUA AVE RIDGE LN ROBINSON DR RIDGE LN \TARA ST GENEVA AVE MISSION ST LAKEVIEW AVE \ SUMMIT ST RUSSIA AVE LAKEVIEW AVE CHESTER AVE LOWELL ST SILVER AVE PLYMOUTH AVE OCEAN AVE SENECA AVE DELANO AVE POLARIS WAY	11 11 11 11 11 11 11 11 11 11 11 11 11
348 NIAGARA AVE Address GENEVA AVE / MUNICH ST Roadway 842 EDINBURGH ST Address 319 VERNON ST Address 489 FAXON AVE Address ALEMANY BLVD / CONGDON ST Roadway GENEVA AVE / OCEAN AVE Roadway 250 WILSON ST Address 5507 MISSION ST Address 967 DELANO AVE Address CAINE AVE / RIDGE LN Roadway 5 CANYON DR Address 19 MAJESTIC AVE Address 600 PRAGUE ST Address 66 SAN JUAN AVE Address 12 LEE AVE Address 51 BRIGHTON AVE Address 645 BRUNSWICK ST Address MISSION ST / SILVER AVE Roadway 139 LOBOS ST Address 4690 MISSION ST Address 2275 SAN JOSE AVE Address 300 NIAGARA AVE Address 494 POPE ST Address 1535 ALEMANY BLVD Address 1535 ALEMANY BLVD Address	NIAGARA AVE GENEVA AVE EDINBURGH ST VERNON ST FAXON AVE ALEMANY BLVD GENEVA AVE WILSON ST MISSION ST DELANO AVE CAINE AVE CANYON DR MAJESTIC AVE PRAGUE ST SAN JUAN AVE LEE AVE LA GRANDE AVE BRIGHTON AVE 19TH AVE BRUNSWICK ST MISSION ST LOBOS ST MISSION ST SAN JOSE AVE NIAGARA AVE POPE ST ALEMANY BLVD	DELANO AVE MUNICH ST ITALY AVE SHIELDS ST HOLLOWAY AVE CONGDON ST OCEAN AVE RHINE ST GUTTENBERG ST NAHUA AVE RIDGE LN ROBINSON DR RIDGE LN \ TARA ST GENEVA AVE MISSION ST LAKEVIEW AVE \ SUMMIT ST RUSSIA AVE LAKEVIEW AVE CHESTER AVE LOWELL ST SILVER AVE PLYMOUTH AVE OCEAN AVE DELANO AVE POLARIS WAY COTTER ST	11 11 11 11 11 11 11 11 11 11 11 11 11
348 NIAGARA AVE Address GENEVA AVE / MUNICH ST Roadway 842 EDINBURGH ST Address 319 VERNON ST Address 489 FAXON AVE Address ALEMANY BLVD / CONGDON ST Roadway GENEVA AVE / OCEAN AVE Roadway 250 WILSON ST Address 5507 MISSION ST Address 667 DELANO AVE Address CAINE AVE / RIDGE LN Roadway 5 CANYON DR Address 19 MAJESTIC AVE Address 600 PRAGUE ST Address 66 SAN JUAN AVE Address 12 LEE AVE Address 612 LA GRANDE AVE Address 645 BRUNSWICK ST Address MISSION ST / SILVER AVE Roadway 139 LOBOS ST Address 4690 MISSION ST Address 2275 SAN JOSE AVE Address 300 NIAGARA AVE Address 494 POPE ST Address 495 ALEMANY BLVD Address	NIAGARA AVE GENEVA AVE EDINBURGH ST VERNON ST FAXON AVE ALEMANY BLVD GENEVA AVE WILSON ST MISSION ST DELANO AVE CAINE AVE CANYON DR MAJESTIC AVE PRAGUE ST SAN JUAN AVE LEE AVE LA GRANDE AVE BRIGHTON AVE 19TH AVE BRUNSWICK ST MISSION ST LOBOS ST MISSION ST SAN JOSE AVE NIAGARA AVE POPE ST ALEMANY BLVD ALEMANY BLVD	DELANO AVE MUNICH ST ITALY AVE SHIELDS ST HOLLOWAY AVE CONGDON ST OCEAN AVE RHINE ST GUTTENBERG ST NAHUA AVE RIDGE LN ROBINSON DR RIDGE LN \ TARA ST GENEVA AVE MISSION ST LAKEVIEW AVE \ SUMMIT ST RUSSIA AVE LAKEVIEW AVE CHESTER AVE LOWELL ST SILVER AVE PLYMOUTH AVE OCEAN AVE DELANO AVE POLARIS WAY COTTER ST COTTER ST	11 11 11 11 11 11 11 11 11 11 11 11 11
348 NIAGARA AVE Address GENEVA AVE / MUNICH ST Roadway 842 EDINBURGH ST Address 319 VERNON ST Address 489 FAXON AVE Address ALEMANY BLVD / CONGDON ST Roadway GENEVA AVE / OCEAN AVE Roadway 250 WILSON ST Address 5507 MISSION ST Address 667 DELANO AVE Address CAINE AVE / RIDGE LN Roadway 5 CANYON DR Address 19 MAJESTIC AVE Address 600 PRAGUE ST Address 66 SAN JUAN AVE Address 12 LEE AVE Address 612 LA GRANDE AVE Address 6145 BRUNSWICK ST Address MISSION ST / SILVER AVE Roadway 139 LOBOS ST Address 4690 MISSION ST Address 2275 SAN JOSE AVE Address 494 POPE ST Address 1535 ALEMANY BLVD Address	NIAGARA AVE GENEVA AVE EDINBURGH ST VERNON ST FAXON AVE ALEMANY BLVD GENEVA AVE WILSON ST MISSION ST DELANO AVE CAINE AVE CANYON DR MAJESTIC AVE PRAGUE ST SAN JUAN AVE LEE AVE LA GRANDE AVE BRIGHTON AVE 19TH AVE BRUNSWICK ST MISSION ST LOBOS ST MISSION ST SAN JOSE AVE NIAGARA AVE POPE ST ALEMANY BLVD VICTORIA ST	DELANO AVE MUNICH ST ITALY AVE SHIELDS ST HOLLOWAY AVE CONGDON ST OCEAN AVE RHINE ST GUTTENBERG ST NAHUA AVE RIDGE LN ROBINSON DR RIDGE LN \ TARA ST GENEVA AVE MISSION ST LAKEVIEW AVE \ SUMMIT ST RUSSIA AVE LAKEVIEW AVE CHESTER AVE LOWELL ST SILVER AVE PLYMOUTH AVE OCEAN AVE DELANO AVE POLARIS WAY COTTER ST COTTER ST RANDOLPH ST	11 11 11 11 11 11 11 11 11 11 11 11 11

[this page intentionally left blank]



FY of Allocation Action:	FY2025/26
Project Name:	Bicycle Safety Education and Outreach
Primary Sponsor:	San Francisco Municipal Transportation Agency

EXPENDITURE PLAN INFORMATION

PROP L Expenditure Plans	Safer and Complete Streets
Current PROP L Request:	\$200,000
Supervisorial District	Citywide

REQUEST

Brief Project Description

Support the safe use of San Francisco streets by providing at least 68 bicycle safety classes as well as monthly bicycle safety outreach engaging over 12,000 people across the city in multiple languages and in a culturally competent manner.

Detailed Scope, Project Benefits and Community Outreach

Provide education and encouragement in support of increasing the number of people who bicycle in SF and ensure the safe use of their apparatus through a series of classes aimed at teaching new riders how to ride a bike and the basics of safe urban riding, and through on-bicycle education for more advanced riders to expand their ability and their comfort through deeper learning with league certified instructors.

This program aims to increase the number of people bicycling in San Francisco and ensure that they are able to do so safely, both by understanding the rules of the road and expected bicycling behavior, but also with tips on how to keep themselves safe on streets with motor vehicles, even when they have the right-of-way. The outreach aspects of the program support the goal of supporting the use of bicycle facilities in the city and as a safety education program, this program directly supports Vision Zero and San Francisco's climate goals.

The SFMTA entered into a multi-year contract approved by the SFMTA Board (MTAB) in July 2024. This contract includes the proposed work covered in this ARF and will be used to fund the second year of implementation.

Work funded by this request is anticipated to include at least 68 bicycle classes. The selected contractor is responsible for conducting these classes, with the final number determined by task orders issued under the executed agreement.

Summary of Tasks from Request for Proposals for Multi-year Consultant Contract 1. Summary of Bicycle Safety Education and Outreach Program Tasks Task 1: Bicycle Education Outreach

Reach 12,000 people through outreach interactions from 10/2025-12/2026

46

Evaluation of outreach outcomes

Task 2: Bicycle Safety Education Classes

- Conduct 54 adult bicycle safety education classes from 10/2025-12/2026
- Conduct 14 youth bicycle safety education classes from 10/2025-12/2026
- Evaluation of the classes via pre- and post-course surveys to understand changes in behaviors, attitudes, and perceptions among class attendees, including their actual gains in bicycle knowledge
- Collection and reporting of demographic information about class sign-ups and actual attendance to allow SFMTA to identify potential opportunities and program changes to best reach communities throughout San Francisco

Task 3: Reporting

Regular reporting on progress, attendance, outreach metrics, and evaluation results

Outreach

The selected Contractor shall provide information at pre-determined and mutually agreed upon fairs, festivals, farmer's markets, open streets events, or other SFMTA-approved outreach events and activities during the contract period. The Contractor shall be responsible for handling all logistics, including booking tables at the events, set-up, clean-up, and staffing. The Contractor shall be responsible for the production and distribution of all promotional materials, including banners, interactive displays, talking points, flyers to be distributed at the event, and flyers advertising their presence at the event. All materials shall be offered in four languages: Spanish, Chinese, Filipino, and English.

In addition to the promotional materials, all communications, including blog posts, press releases, and websites, that reference the activities conducted under this contract shall acknowledge the classes as offerings of the SFMTA through the selected Contractor and, where appropriate based on funding, may also be required to acknowledge additional funding sources. Outreach shall be conducted by the Contractor to the widest possible audience feasible and should vigorously target underserved communities within San Francisco to the satisfaction of the SFMTA.

Bicycle education and safety outreach events and courses shall be held across all four quadrants (northwest, northeast, southwest, and southeast) of the City and County of San Francisco. Charging for any of the project programs shall be prohibited. Certain programs and materials shall be offered in Spanish, Chinese, and Filipino as well as English, and shall be specified in a final contract.

The Contractor shall reach a minimum average of 3,000 people each quarter for bicycle outreach and shall reach a total of 12,000 people for bicycle outreach over the course of each year.

For the purposes of the Program, "reaching a person" is defined as:

- 1. A 10-second conversation between an event attendee and a Contractor representative
- 2. Event attendee interacting with an interactive display
- 3. Another form of engagement approved by the SFMTA, prior to that engagement

Evaluation Plan on Outreach

The Contractor will prepare an evaluation plan to be reviewed and approved by the SFMTA project manager. The evaluation plan shall focus on outreach outcomes to determine which audiences are being successfully engaged and attracted to bicycle education activities. On an annual basis, within two months of the end of each contract year, the Contractor shall provide the SFMTA with all data collected from the evaluations up to that point. The SFMTA may provide suggestions for class and program design improvement during the course of the contract. Additionally, the SFMTA may attend events where the Contractor is present in order to assess effectiveness of engagement activities relative to the goals of the program.

Evaluation Plan on Classes

The Contractor shall conduct an evaluation to assess class participant understanding of bicycle safety concepts and comfort and confidence while bicycling. The Contractor shall prepare an evaluation plan, which includes the pre-course and post-course surveys to be administered to participants, to be reviewed and approved by SFMTA. The Contractor shall conduct pre-course and post-course surveys to understand change in behaviors, attitudes, and perceptions among class attendees, as well as their actual gains in bicycle knowledge.

Reporting

The Contractor shall submit monthly reports, a summary at 12 months and every 12 months that follow, and a final report to the SFMTA project manager as directed by the SFMTA. These reports shall contain, but need not be limited to, the following information:

- 1. **Outreach/Tabling Activities**: location, date, and time of outreach/tabling; the names of participating staff; number of people reached; number of people who signed up to receive more information; outreach activities; key statistics and information from the evaluations; any issues of note for the period; and any other information agreed upon between the SFMTA and Contractor.
- 2. **Bicycle Safety Education Classes**: attendance; basic demographic information and baseline bicycling statistics collected via pre-course survey; outreach activities; number of RSVPs; and any issues of note for the period.

Project Location

Citywide

Is this project in an Equity Priority Community?	Yes
Does this project benefit disadvantaged populations?	Yes

Project Phase(s)

Construction (CON)

5YPP/STRATEGIC PLAN INFORMATION

Type of Project in the Prop L 5YPP/Prop AA Strategic Plan?	Named Project
Is requested amount greater than the amount programmed in the relevant 5YPP or Strategic Plan?	
PROP L Amount	\$200,000.00

FY of Allocation Action:	FY2025/26
Project Name:	Bicycle Safety Education and Outreach
Primary Sponsor:	San Francisco Municipal Transportation Agency

ENVIRONMENTAL CLEARANCE

Environmental Type:	Categorically Exempt
---------------------	----------------------

PROJECT DELIVERY MILESTONES

Phase	Start		E	ind
	Quarter	Calendar Year	Quarter	Calendar Year
Planning/Conceptual Engineering (PLAN)				
Environmental Studies (PA&ED)				
Right of Way				
Design Engineering (PS&E)				
Advertise Construction				
Start Construction (e.g. Award Contract)	Jul-Aug-Sep	2025		
Operations (OP)				
Open for Use				
Project Completion (means last eligible expenditure)			Oct-Nov-Dec	2026

SCHEDULE DETAILS

Contractor will conduct outreach throughout the project to raise awareness about the bicycle classes. Interested parties may register for the classes at outreach events. Depending where classes will be held, SFMTA staff will coordinate with projects that are in the same area. One such area is Safe Routes to Schools focus schools. Due to the program being well-established, SFMTA anticipates the Contractor to begin outreach and classes soon after the Notice to Proceed. Classes funded by this request will start October 2025 and run through December 2026.

FY of Allocation Action:	FY2025/26	
Project Name:	Bicycle Safety Education and Outreach	
Primary Sponsor:	San Francisco Municipal Transportation Agency	

FUNDING PLAN - FOR CURRENT REQUEST

Fund Source	Planned	Programmed	Allocated	Project Total
EP-218: Safer and Complete Streets	\$0	\$200,000	\$0	\$200,000
Phases In Current Request Total:	\$0	\$200,000	\$0	\$200,000

COST SUMMARY

Phase	Total Cost	PROP L - Current Request	Source of Cost Estimate
Planning/Conceptual Engineering	\$0		
Environmental Studies	\$0		
Right of Way	\$0		
Design Engineering	\$0		
Construction	\$200,000	\$200,000	Based on past budgets
Operations	\$0		
Total:	\$200,000	\$200,000	

% Complete of Design:	N/A
As of Date:	N/A
Expected Useful Life:	N/A

San Francisco County Transportation Authority Prop L/Prop AA Allocation Request Form Project Name: Bicycle Safety Education and Outreach

MAJOR LINE ITEM BUDGET

SUMMARY BY MAJOR LINE ITEM (BY AGENCY LABOR BY TASK)						
Budget Line Item	Item (Quant)	Item (Rate)	Labor (Quant)	Labor (Rate)		Totals
1. Contract					\$	200,000
Task 1: Bicycle Education Outreach						
Materials & Promotion	1	\$ 4,000			\$	4,000
Translation Services	1	\$ 2,000			\$	2,000
Outreach	16	\$ 1,980			\$	31,679
Evaluation Cost	16	\$ 69			\$	1,110
Task 2: Bicycle Safety Education Classes						
Materials & Promotion	1	\$ 6,000			\$	6,000
Translation Services	1	\$ 2,000			\$	2,000
Evaluation Cost	68	\$ 104			\$	7,074
Adult Learn-to-Ride	14	\$ 2,769			\$	38,770
Smart City Cycling 1: Classroom	14	\$ 1,753			\$	24,548
Smart City Cycling 2: Maneuvering	6	\$ 2,526			\$	15,156
Smart City Cycling 3: Road Practice	4	\$ 2,105			\$	8,419
Night and All-Weather Biking	4	\$ 1,628			\$	6,514
On-Bike and On-Scooter Practice	6	\$ 2,946			\$	17,675
Contractor Proposed Classes: Introduction to E-bikes	6	\$ 1,551			\$	9,306
Freedom From Training Wheels	14	\$ 1,662			\$	23,266
Task 3: Reporting						
Monthly and Final Reporting	58	\$ 34		_	\$	1,984
2. SFMTA Support (Contract Award and Oversight)					\$	500
City Attorney			2	\$ 250	\$	500
TOTAL CONSTRUCTION PHASE \$ 2						

FY of Allocation Action:	FY2025/26	
Project Name:	ject Name: Bicycle Safety Education and Outreach	
Primary Sponsor:	San Francisco Municipal Transportation Agency	

SFCTA RECOMMENDATION

	Resolution Date:		Resolution Number:
\$200,000	Total PROP L Recommended	\$200,000	Total PROP L Requested:

SGA Project Number:		Name:	Bicycle Safety Education and Outreach
Sponsor:	San Francisco Municipal Transportation Agency	Expiration Date:	12/31/2026
Phase:	Construction	Fundshare:	100.0%

Cash Flow Distribution Schedule by Fiscal Year

Fund Source	FY2025/26	FY2026/27	Total
PROP L EP-218	\$125,000	\$75,000	\$200,000

Deliverables

- 1. Quarterly Progress Reports (QPRs) shall provide percent complete of the scope of work; description of outreach activities performed that quarter (including those intended to engage traditionally under-represented bicycle communities); and data on the number of classes held, including class type, location, number of registrants, and number of attendees; in addition to the requirements described in the Standard Grant Agreement (SGA). See SGA for definitions. QPRs shall also include samples of outreach and class materials.
- 2. Upon SFMTA's approval of contractor outreach plan, including specific dates and locations, SFMTA shall submit the outreach plan.
- 3. Upon project completion (anticipated December 2026), provide copy of program evaluation.

Special Conditions

- 1. Reimbursement is conditioned upon SFMTA acquiring from the contractor detailed records for each expenditure line item to ensure that Prop L funds were used for eligible expenditures. SFMTA shall attach these receipts to any invoices submitted to SFCTA and certify that funds were used for eligible expenses.
- 2. The program evaluation shall include demographic information to ensure that outreach and classes are reaching the many, varied communities across the city, as well as on program outcomes, increases in bicycling in SF among program participants, and increases in safety knowledge for people who have participated in trainings and classes. Results from 2024 evaluation shall be provided when available.

Notes

52

1. As a reminder, per the Standard Grant Agreement, all flyers, brochures, posters, websites and other similar materials prepared with Proposition L funding shall comply with the attribution requirements established in the Standard Grant Agreement.

Metric	PROP AA	TNC TAX	PROP L
Actual Leveraging - Current Request	No PROP AA	No TNC TAX	0.0%
Actual Leveraging - This Project	No PROP AA	No TNC TAX	0.0%

FY of Allocation Action:	FY2025/26
Project Name:	Bicycle Safety Education and Outreach
Primary Sponsor:	San Francisco Municipal Transportation Agency

EXPENDITURE PLAN SUMMARY

Current PROP L Request: \$200,000	Current PROP L Request
-----------------------------------	------------------------

1) The requested sales tax and/or vehicle registration fee revenues will be used to supplement and under no circumstance replace existing local revenues used for transportation purposes.

Initials of sponsor staff member verifying the above statement:

ML

CONTACT INFORMATION

	Project Manager Grants Manager		
Name:	Flore Mountsambote	Kathryn Studwell	
Title:		Grant Administration Manager	
Phone:	(415) 646-2587	(415) 517-7015	
Email:	flore.mountsambote@sfmta.com	kathryn.studwell@sfmta.com	

[this page intentionally left blank]



FY of Allocation Action:	FY2025/26	
Project Name:	Curb Ramps Various Locations No. 18	
Primary Sponsor:	Department of Public Works	

EXPENDITURE PLAN INFORMATION

PROP L Expenditure Plans	Curb Ramps
Current PROP L Request:	\$1,155,000
Supervisorial Districts	District 02, District 05, District 06, District 10

REQUEST

Brief Project Description

This project will construct 30 curb ramps at 7 intersections in Districts 2, 5, 6, and 10. This curb ramp construction project meets the City's obligations under federal and state accessibility statutes, regulations, and policies to provide curb ramps that are readily and easily usable by people with disabilities. Public Works and the Mayor's Office on Disability developed a list of curb return locations identified through citizen complaints and requests.

Detailed Scope, Project Benefits and Community Outreach

The scope of this project includes the construction and reconstruction of 30 accessible curb ramps and related sidewalk, curb, gutter, relocated catch basins and roadway work at 7 locations within Districts 2, 5, 6, and 10. Scope may include necessary drainage, utility relocation, and paving reconstruction in order to accommodate the curb ramp construction project.

The project includes curb ramps at the following locations:

- Bay St & Larkin St
- Octavia St & Pacific Ave
- Brush Pl & Hallam St
- 8th St & I-80 off-ramp*
- Alemany Blvd & 101 off-ramp*
- Ingalls St & Egbert Ave
- Ashbury St & Frederick St.**

*For 8th St & I-80 off-ramp and Alemany Blvd & 101 off-ramp, SFPW will need to secure a Caltrans encroachment permit to perform curb ramp construction on their jurisdiction.

** This project includes Overhead Contact System (OCS) work at one intersection: Ashbury & Frederick. During sewer construction at this location, the Muni overhead wires on Frederick Street will be locally de-energized on a daily basis for up to seven days. This de-energization will be coordinated between the contractor's subcontractor and SFMTA.

56

To limit the construction impacts to the neighboring businesses, SFPW always work on the concrete gutter and curb when a curb ramp is constructed. At the gutter line, SFPW also limits the concrete road base repair to minimize roadway impacts.

Prioritization: The locations are primarily identified through public request and SFPW inspection. Each fiscal year, SFPW and Mayor's Office on Disability (MOD) develop a prioritized list of locations for each of San Francisco's supervisorial districts. Citizen requests have one of the most significant impacts on prioritization of curb ramp locations. As SFPW receives new citizen requests, they are added to Public Work's CRIS database.

SFPW's prioritization process for selecting curb ramp locations considers the following criteria:

- Citizen requests
 - Each intersection is assigned an initial priority based on the condition of any existing curb ramps at the location and the disability status of the requester.
 - Intersections with at least one corner with ramps in poor condition and a request from a person with a disability are given the highest initial priority. All locations are then cross-referenced with Curb Ramp Information System (CRIS) project data to determine which intersections are already in the scope of existing construction projects.

The data is then mapped, and unresolved requests are evaluated against geospatial criteria including:

- proximity to government offices and facilities, transportation, places of public accommodation, healthcare facilities, and schools.
- proximity of locations to one another (for construction efficiency purposes) and SFMTA locations vital for access to transit services.
- Intersections are also assessed based on whether they are located in the High Injury Network and whether they have a suspected or confirmed sub-sidewalk basement.

Project Location

Bay St & Larkin St, Octavia St & Pacific Ave, Brush Pl & Hallam St, 8th St & I-80 off-ramp, Alemany Blvd & 101 Off-ramp, Ingalls St & Egbert Ave, and Ashbury St & Frederick St.

Is this project in an Equity Priority Community?	Yes
Does this project benefit disadvantaged populations?	Yes

Project Phase(s)

Construction (CON)

5YPP/STRATEGIC PLAN INFORMATION

Type of Project in the Prop L 5YPP/Prop AA Strategic Plan?	
Is requested amount greater than the amount programmed in the relevant 5YPP or Strategic Plan?	
PROP L Amount	\$1,155,000.00

FY of Allocation Action:	FY2025/26
Project Name:	Curb Ramps Various Locations No. 18
Primary Sponsor:	Department of Public Works

ENVIRONMENTAL CLEARANCE

Environmental Type:	Categorically Exempt
----------------------------	----------------------

PROJECT DELIVERY MILESTONES

Phase	Start		End	
	Quarter	Calendar Year	Quarter	Calendar Year
Planning/Conceptual Engineering (PLAN)	Jan-Feb-Mar	2024	Apr-May-Jun	2024
Environmental Studies (PA&ED)	Jan-Feb-Mar	2024	Apr-May-Jun	2024
Right of Way				
Design Engineering (PS&E)	Apr-May-Jun	2024	Apr-May-Jun	2025
Advertise Construction	Jul-Aug-Sep	2025		
Start Construction (e.g. Award Contract)	Jan-Feb-Mar	2026		
Operations (OP)				
Open for Use			Oct-Nov-Dec	2026
Project Completion (means last eligible expenditure)			Oct-Nov-Dec	2027

SCHEDULE DETAILS

Project submitted the Notice of Intent (NOI) in February 2024 via DotMaps, which informed other City agencies and utility companies of our intent to perform ADA curb ramp upgrades at the project locations listed. This was an opportunity to solicit for partnering and coordination. The project also submitted a Final Preliminary Plans (FPP) in May 2025 via DotMaps, to allow other City agencies or utility companies one last effort to coordinate and/or partner on our upcoming project before Advertisement.

FY of Allocation Action:	FY2025/26
Project Name:	Curb Ramps Various Locations No. 18
Primary Sponsor:	Department of Public Works

FUNDING PLAN - FOR CURRENT REQUEST

Fund Source	Planned	Programmed	Allocated	Project Total
EP-219: Curb Ramps	\$0	\$1,155,000	\$0	\$1,155,000
General Fund	\$0	\$581,037	\$0	\$581,037
Phases In Current Request Total:	\$0	\$1,736,037	\$0	\$1,736,037

FUNDING PLAN - ENTIRE PROJECT (ALL PHASES)

Fund Source	Planned	Programmed	Allocated	Project Total
PROP L	\$0	\$1,155,000	\$0	\$1,155,000
General Fund	\$0	\$581,037	\$567,391	\$1,148,428
Funding Plan for Entire Project Total:	\$0	\$1,736,037	\$567,391	\$2,303,428

COST SUMMARY

Phase	Total Cost	PROP L - Current Request	Source of Cost Estimate
Planning/Conceptual Engineering	\$15,000		Actual cost
Environmental Studies	\$5,000		Actual cost
Right of Way	\$0		
Design Engineering	\$547,391		Actual cost and engineer's estimate to complete
Construction	\$1,736,037	\$1,155,000	Engineer's estimate
Operations	\$0		
Total:	\$2,303,428	\$1,155,000	

% Complete of Design:	95.0%
As of Date:	05/20/2025
Expected Useful Life:	15 Years

San Francisco County Transportation Authority Prop L/Prop AA/TNC Tax Allocation Request Form

MAJOR LINE ITEM BUDGET

SUMMARY BY MAJOR LINE ITEM (BY AGENCY LABOR BY TASK)							
Budget Line Item		Totals	% of contract		SFPW	C	ontractor
1. Contract	\$	1,285,953	100%			\$	1,285,953
General Work Related Items	\$	189,900					
Muni Overhead Contact Related Items	\$	234,000					
Curb Ramp Related Items	\$	603,428					
Drainage Related Items	\$	207,175					
Electrical Related Items	\$	51,450					
2. Construction Management/Support	\$	321,488	25%	\$	321,488		
3. Contingency	\$	128,595.30	10%	\$	128,595		
TOTAL CONSTRUCTION PHASE	\$	1,736,037		\$	450,084	\$	1,285,953

FY of Allocation Action:	FY2025/26
Project Name:	Curb Ramps Various Locations No. 18
Primary Sponsor:	Department of Public Works

SFCTA RECOMMENDATION

	Resolution Date:		Resolution Number:
\$1,155,000	Total PROP L Recommended	\$1,155,000	Total PROP L Requested:

SGA Project Number:		Name:	Curb Ramps Various Locations No. 18
Sponsor:	Department of Public Works	Expiration Date:	12/31/2027
Phase:	Construction	Fundshare:	66.53%

Cash Flow Distribution Schedule by Fiscal Year

Fund Source	FY2025/26	FY2026/27	Total
PROP L EP-219	\$350,000	\$805,000	\$1,155,000

Deliverables

- 1. Quarterly progress reports (QPRs) shall include % complete to date, photos of work being performed, improvements completed at each location to date, upcoming project milestones (e.g. ground-breaking, ribbon-cutting), and delivery updates including work performed in the prior quarter, work anticipated to be performed in the upcoming quarter, and any issues that may impact delivery, in addition to all other requirements described in the Standard Grant Agreement.
- 2. With the first QPR Sponsor shall provide 2-3 photos of typical before conditions; with the first quarterly report following initiation of fieldwork Sponsor shall provide a photo documenting compliance with the Prop L attribution requirements as described in the SGA; and on completion of the project Sponsor shall provide 2-3 photos of completed work.

Special Conditions

1. The Transportation Authority will not reimburse SFPW for the construction phase until Transportation Authority staff releases the funds (\$1,155,000) pending receipt of evidence of completion of design (e.g. copy of certifications page or workorder, internal design completion documentation, or similar).

Metric	PROP AA	TNC TAX	PROP L
Actual Leveraging - Current Request	No PROP AA	No TNC TAX	33.47%
Actual Leveraging - This Project	No PROP AA	No TNC TAX	49.86%

FY of Allocation Action:	FY2025/26
Project Name:	Curb Ramps Various Locations No. 18
Primary Sponsor:	Department of Public Works

EXPENDITURE PLAN SUMMARY

Current PROP L Request: \$1,155,000

1) The requested sales tax and/or vehicle registration fee revenues will be used to supplement and under no circumstance replace existing local revenues used for transportation purposes.

Initials of sponsor staff member verifying the above statement:

JLY

CONTACT INFORMATION

	Project Manager	Grants Manager
Name:	Anastastia Disbrow	Victoria Chan
Title:	Project Manager	Budget Manager
Phone:	(628) 271-2477	(415) 205-6316
Email:	anastastia.disbrow@sfdpw.org	victoria.w.chan@sfdpw.org

Various Locations Curb Ramps No. 18

Project Location Candidates

Note: All Public Works Street Resurfacing Program candidates are subject to substitution and schedule changes pending available funding, visual confirmation, utility clearances and coordination with other agencies and are NOT guaranteed to be moved forward to construction. Unforeseen challenges such as increased work scope, changing priorities, cost increases or declining revenue may arise causing the Public Works Street Resurfacing Program candidates to be postponed or dropped from consideration.

Intersection	District
Bay St & Larkin St	2
Octavia St & Pacific Ave	2
Brush Pl & Hallam St	6
8th St & I-80 Off-Ramp	6
Alemany Blvd & 101 Off-Ramp	10
Ashbury St & Frederick St	5
Ingalls St & Egbert Ave	10






PW VARIOUS LOCATIONS CURB RAMPS NO. 18 SOURCING EVENT ID NO. 0000008756




Public Works Project Design & Development

City and County of San Francisco

Daniel Lurie, Mayor Carla Short, Director

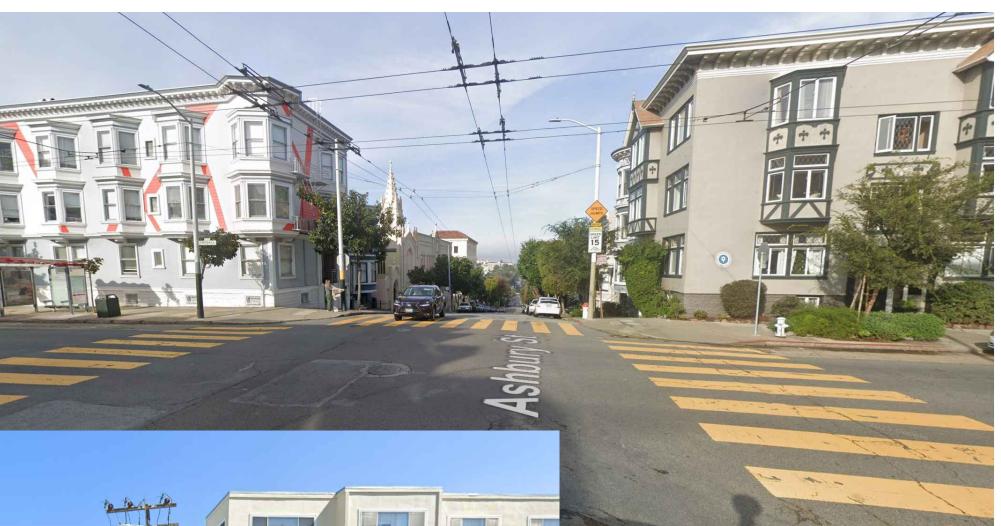

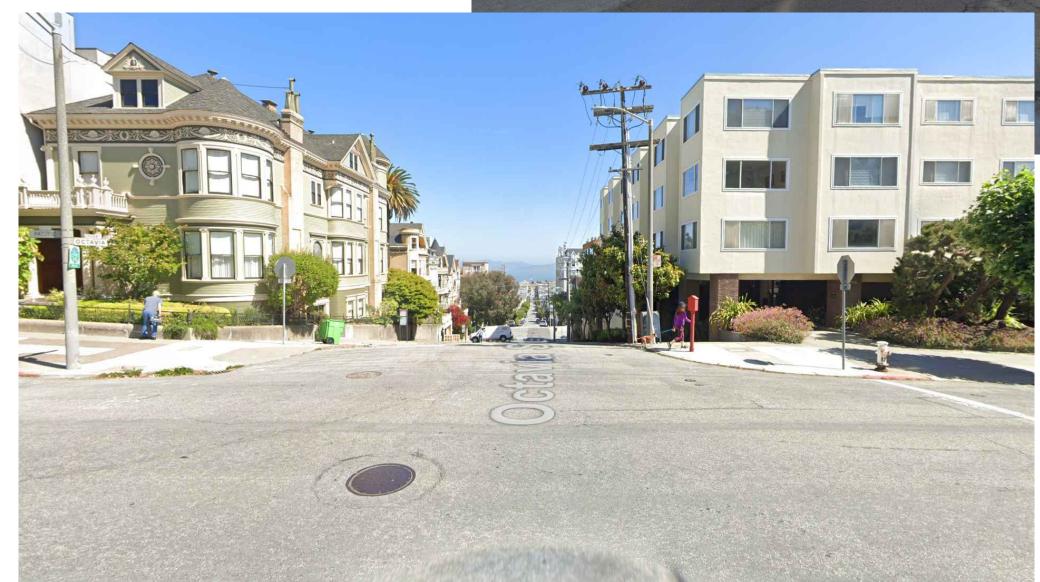

Albert Ko, P.E. City Engineer & Deputy Director BAY ST & LARKIN ST OCTAMA ST & PACIFIC AVE BRUSH PL & HALLAM ST 6TH ST & 1-80 OFF-RAMP ALEMANY BLVD & 101 OFF-RAMP INGALLS ST & EGBERT AVE

LOCATION MAP

REQUIREMENTS TO BIDDERS

- 1. IN ACCORDANCE WITH THE PROVISIONS OF THE CALIFORNIA PUBLIC CONTRACT CODE SECTION 3300, A BID SUBMITTED TO A PUBLIC AGENCY BY A CONTRACTOR WHO IS NOT LICENSED IN ACCORDANCE WITH CHAPTER 9 OF THE BUSINESS AND PROFESSIONS CODE SHALL BE CONSIDERED NON—RESPONSIVE AND SHALL BE REJECTED BY THE PUBLIC AGENCY.
- 2. AT THE TIME OF BID OPENING, THE CONTRACTOR SHALL POSSESS A VALID CLASS "A" CALIFORNIA GENERAL ENGINEERING CONTRACTOR'S LICENSE.

REFERENCE INFORMATION & FILE NO. OF SURVEYS

95% REVIEW
NOT FOR CONSTRUCTION

BID SET: FEBRUARY 2025

NO.	DATE	DESCRIPTION	BY	APP.
		TABLE OF REVISIONS		





BUREAU OF ENGINEERING
CITY & COUNTY OF SAN FRANCISCO
SAN FRANCISCO PUBLIC WORKS
49 SOUTH VAN NESS AVENUE, SUITE 800
SAN FRANCISCO, CA 94103

		Date:	DESIGNED:	DATE:
Section Mgr:	RICHARD CHIRCOP		E.TADESSE	02/25
Deputy Bureau Mgr:	FERNANDO CISNEROS		DRAWN:	DATE:
Bopaty Baroda Wigi.	TEHWANDO CICINETICO		M.BAUTISTA	02/25
Bureau Mgr:	PATRICK RIVERA		CHECKED:	DATE:
			E EONTE ION	J 02 /25
			E.FONTEJON	1 02/25

ATE:	PROFESSIONAL
)2/25	D. FONAL
ATE:	ELS/S/
)2/25	No. C80367 No. C80367 ☆
ATE:	CIVIL OUT
)2/25	CIVIL OF CALIFORNIA

	SCALE:	
THE PER PER PER PER PER PER PER PER PER PE	N.T.S.	PW VARIOUS LOCATIONS CURB RAMPS NO. 18
\\\\\\\\\\\\\\\\\\\\\\\\\\\\\\\\\\\\\	SHEET OF SHEETS	COVER PAGE
	1 OF 34	AND LOCATION MAP

0000008756

PW: 23871

INDEX OF DRAWINGS

DWG NO	REV NO	FILE NO	DRAWING TITLE					
			GENERAL					
G-0		122,260	COVER PAGE AND LOCATION MAP					
G-1		122,261	INDEX OF DRAWINGS					
G-2		122,262	VICINITY MAP 1 OF 3					
G-3		122,263	VICINITY MAP 2 OF 3					
G-4		122,264	VICINITY MAP 3 OF 3					
			CURB RAMP WORK					
R-G1		122,265	LEGEND AND ABBREVIATIONS					
R-G2		122,266	GENERAL NOTES					
CR-01		122,267	OCTAVIA STREET AND PACIFIC AVENUE (NORTH) - CURB RAMP DETAILS					
CR-02		122,268	OCTAVIA STREET AND PACIFIC AVENUE (SOUTH) - CURB RAMP DETAILS					
CR-03		122,269	INGALLS STREET AND EGBERT AVENUE (NORTH) — CURB RAMP DETAILS					
CR-04		122,270	INGALLS STREET AND EGBERT AVENUE (SOUTH) - CURB RAMP DETAILS					
CR-05		122,271	BRUSH PLACE AND HALLAM STREET — CURB RAMP DETAILS					
CR-06		122,272	8TH STREET AND I-80 OFF-RAMP - CURB RAMP DETAILS					
CR-07		122,273	ASHBURY STREET AND FREDERICK STREET (NORTH)- CURB RAMP DETAILS					
CR-08		122,274	ASHBURY STREET AND FREDERICK STREET (SOUTH)- CURB RAMP DETAILS					
CR-09		122,275	BAY STREET AND LARKIN STREET — CURB RAMP DETAILS					
CR-10		122,276	ALEMANY BOULEVARD AND HWY 101-OFF RAMP - SE-R RETURN - CURB RAMP DETAILS					
CR-11		122,277	ALEMANY BOULEVARD AND HWY 101-OFF RAMP - NE-L RETURN - CURB RAMP DETAILS					
CR-12		122,278	ALEMANY BOULEVARD AND HWY 101-OFF RAMP - NE-L - RAILING AND KEYWAY DETAILS					
			ELECTRICAL WORK					
E-0.1		122,279	TRAFFIC SIGNAL SYMBOLS					
E-0.2		122,280	TRAFFIC SIGNAL ABBREVIATIONS					
E-0.3		122,281	TRAFFIC SIGNAL GENERAL NOTES					
E-0.4		122,282	TRAFFIC SIGNAL ELECTRICAL DETAILS					
E-0.5		122,283	TRAFFIC SIGNAL ELECTRICAL DETAILS					
E-1.0		122,284	BAY STREET AND LARKIN STREET — TRAFFIC SIGNAL PLAN					
E-2.0		122,285	OCTAVIA STREET AND PACIFIC AVENUE — ELECTRICAL PLAN					

DWG NO	REV NO	FILE NO	DRAWING TITLE
			SEWER WORK
SW-G		122,286	LEGEND AND ABBREVIATIONS
SW-1		122,287	INTERSECTION OF EGBERT AVE AND INGALLS ST, INTERSECTION OF ASHBURY ST AND FREDERICK ST - DRAINAGE PLAN
SW-2		122,288	INTERSECTION OF HALLAM ST AND BRUSH PL, INTERSECTION OF PACIFIC AVE AND OCTAVIA ST - DRAINAGE PLAN
U-1		122,289	INTERSECTION OF EGBERT AVE AND INGALLS ST, INTERSECTION OF ASHBURY ST AND FREDERICK ST - UTILITY OCCUPANCY PLAN
U-2		122,290	INTERSECTION OF HALLAM ST AND BRUSH PL, INTERSECTION OF PACIFIC AVE AND OCTAVIA ST - UTILITY OCCUPANCY PLAN
U-3		122,291	INTERSECTION OF BAY ST AND LARKIN ST, INTERSECTION OF HARRISON ST AND 8TH ST - UTILITY OCCUPANCY PLAN
			TRAFFIC STRIPING
T-1		122,292	ASHBURY ST & FREDERICK ST, INGALLS ST & EGBERT AVE, PACIFIC AVE & OCTAVIA ST, 101 OFF RAMP & ALEMANY BLVD
T-2		122,293	8TH ST & HARRISON ST, BAY ST & LARKIN ST, HALLAM ST & BRUSH PL

95% REVIEW NOT FOR CONSTRUCTION

NO	DATE	DESCRIPTION	BY	APP.
		TABLE OF REVISIONS	<u>.</u>	



REFERENCE INFORMATION & FILE NO. OF SURVEYS



BUREAU OF ENGINEERING CITY & COUNTY OF SAN FRANCISCO SAN FRANCISCO PUBLIC WORKS 49 SOUTH VAN NESS AVENUE, SUITE 800

		Date:	DESIGNED:	DATE:	
Section Mgr:	RICHARD CHIRCOP		E.TADESSE	02/25	
Deputy Bureau Mgr:	FERNANDO CISNEROS		DRAWN:	DATE:	
Dopaty Dareau Wigh			M.BAUTISTA	02/25	DEC
Bureau Mgr:	PATRICK RIVERA		CHECKED:	DATE:	
			E.FONTEJON	102/25	1
			E.FUNTEJUN	N UZ/ Z3	

25	PROFESSIONAL D. FONDAL
25	No. C 80367 No. C 80367 ☆
25	OF CALIFORNIT

ROFESS/ONAL	SC
D. FON	
. C80367	
). C 00307 Z	SH
CIVIL	
OF CALIFORN	

2 OF 34


ALE: N.T.S.	PW V	ARIOUS	LOCATIONS	CURB	RAMPS	NO.	18	
EET OF SHEETS								


INDEX OF DRAWINGS

FSP: 10040219 PW: 2387I


SOURCING EVENT ID. 0000008756




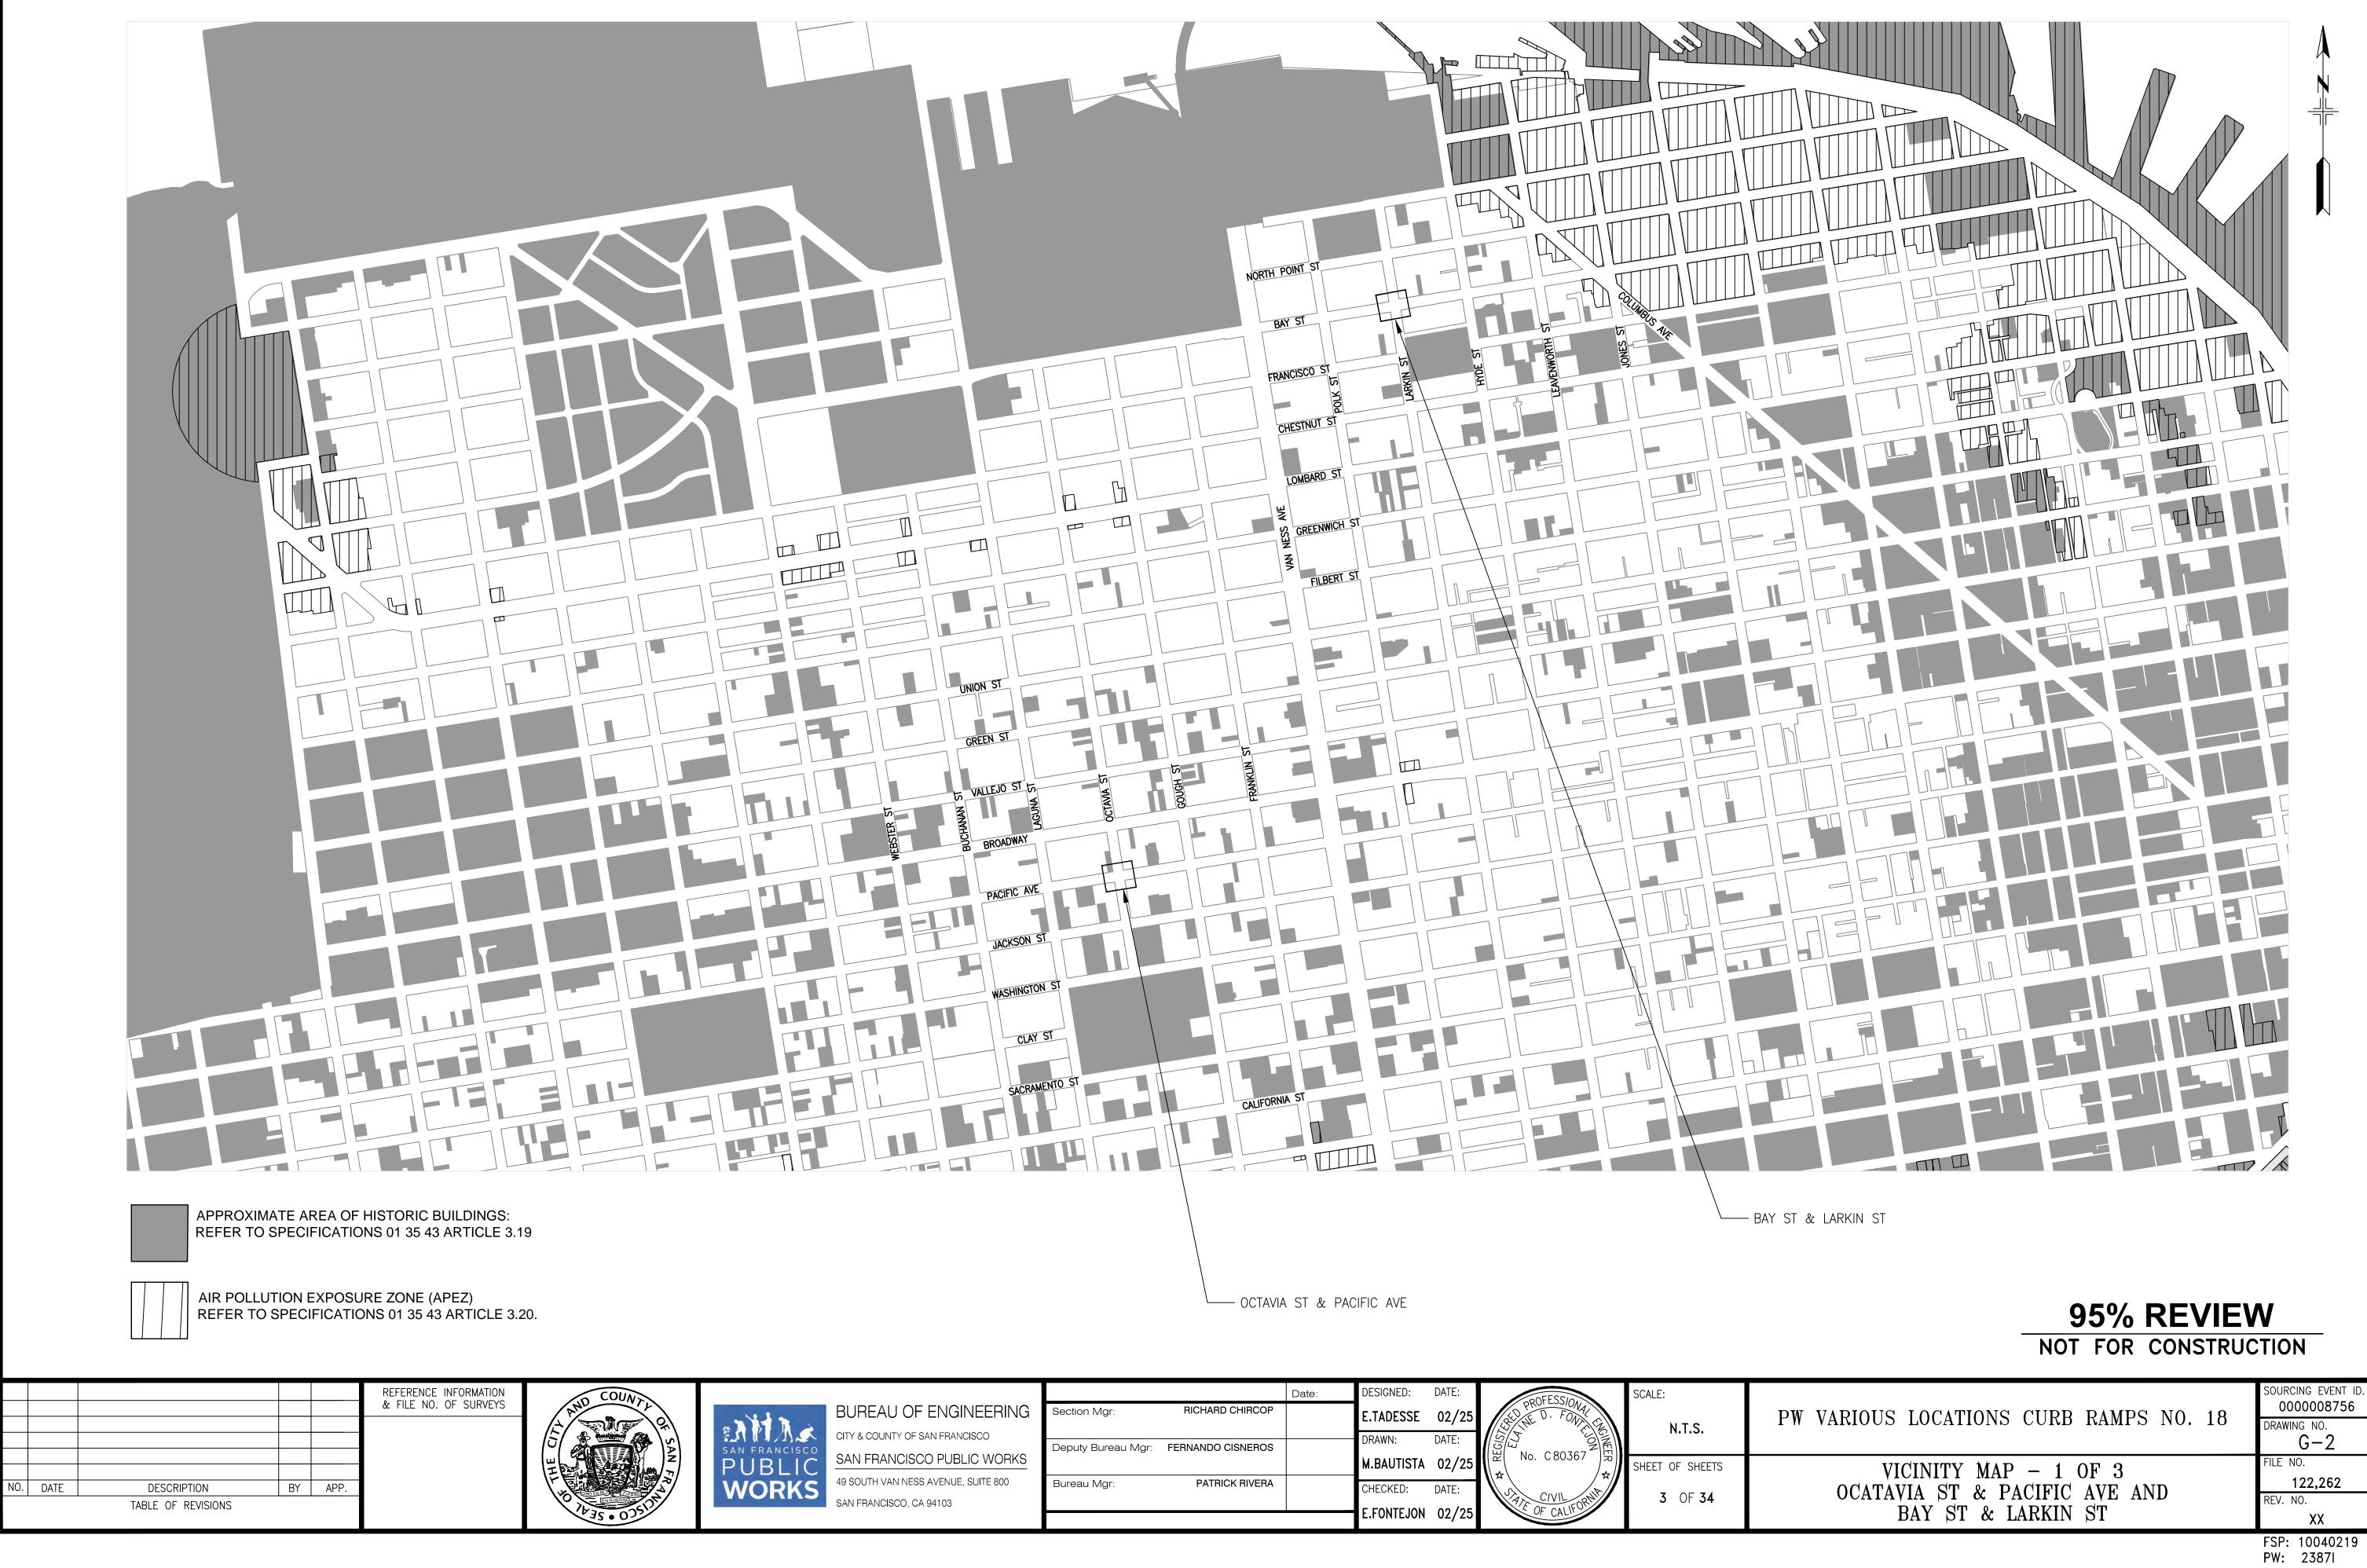

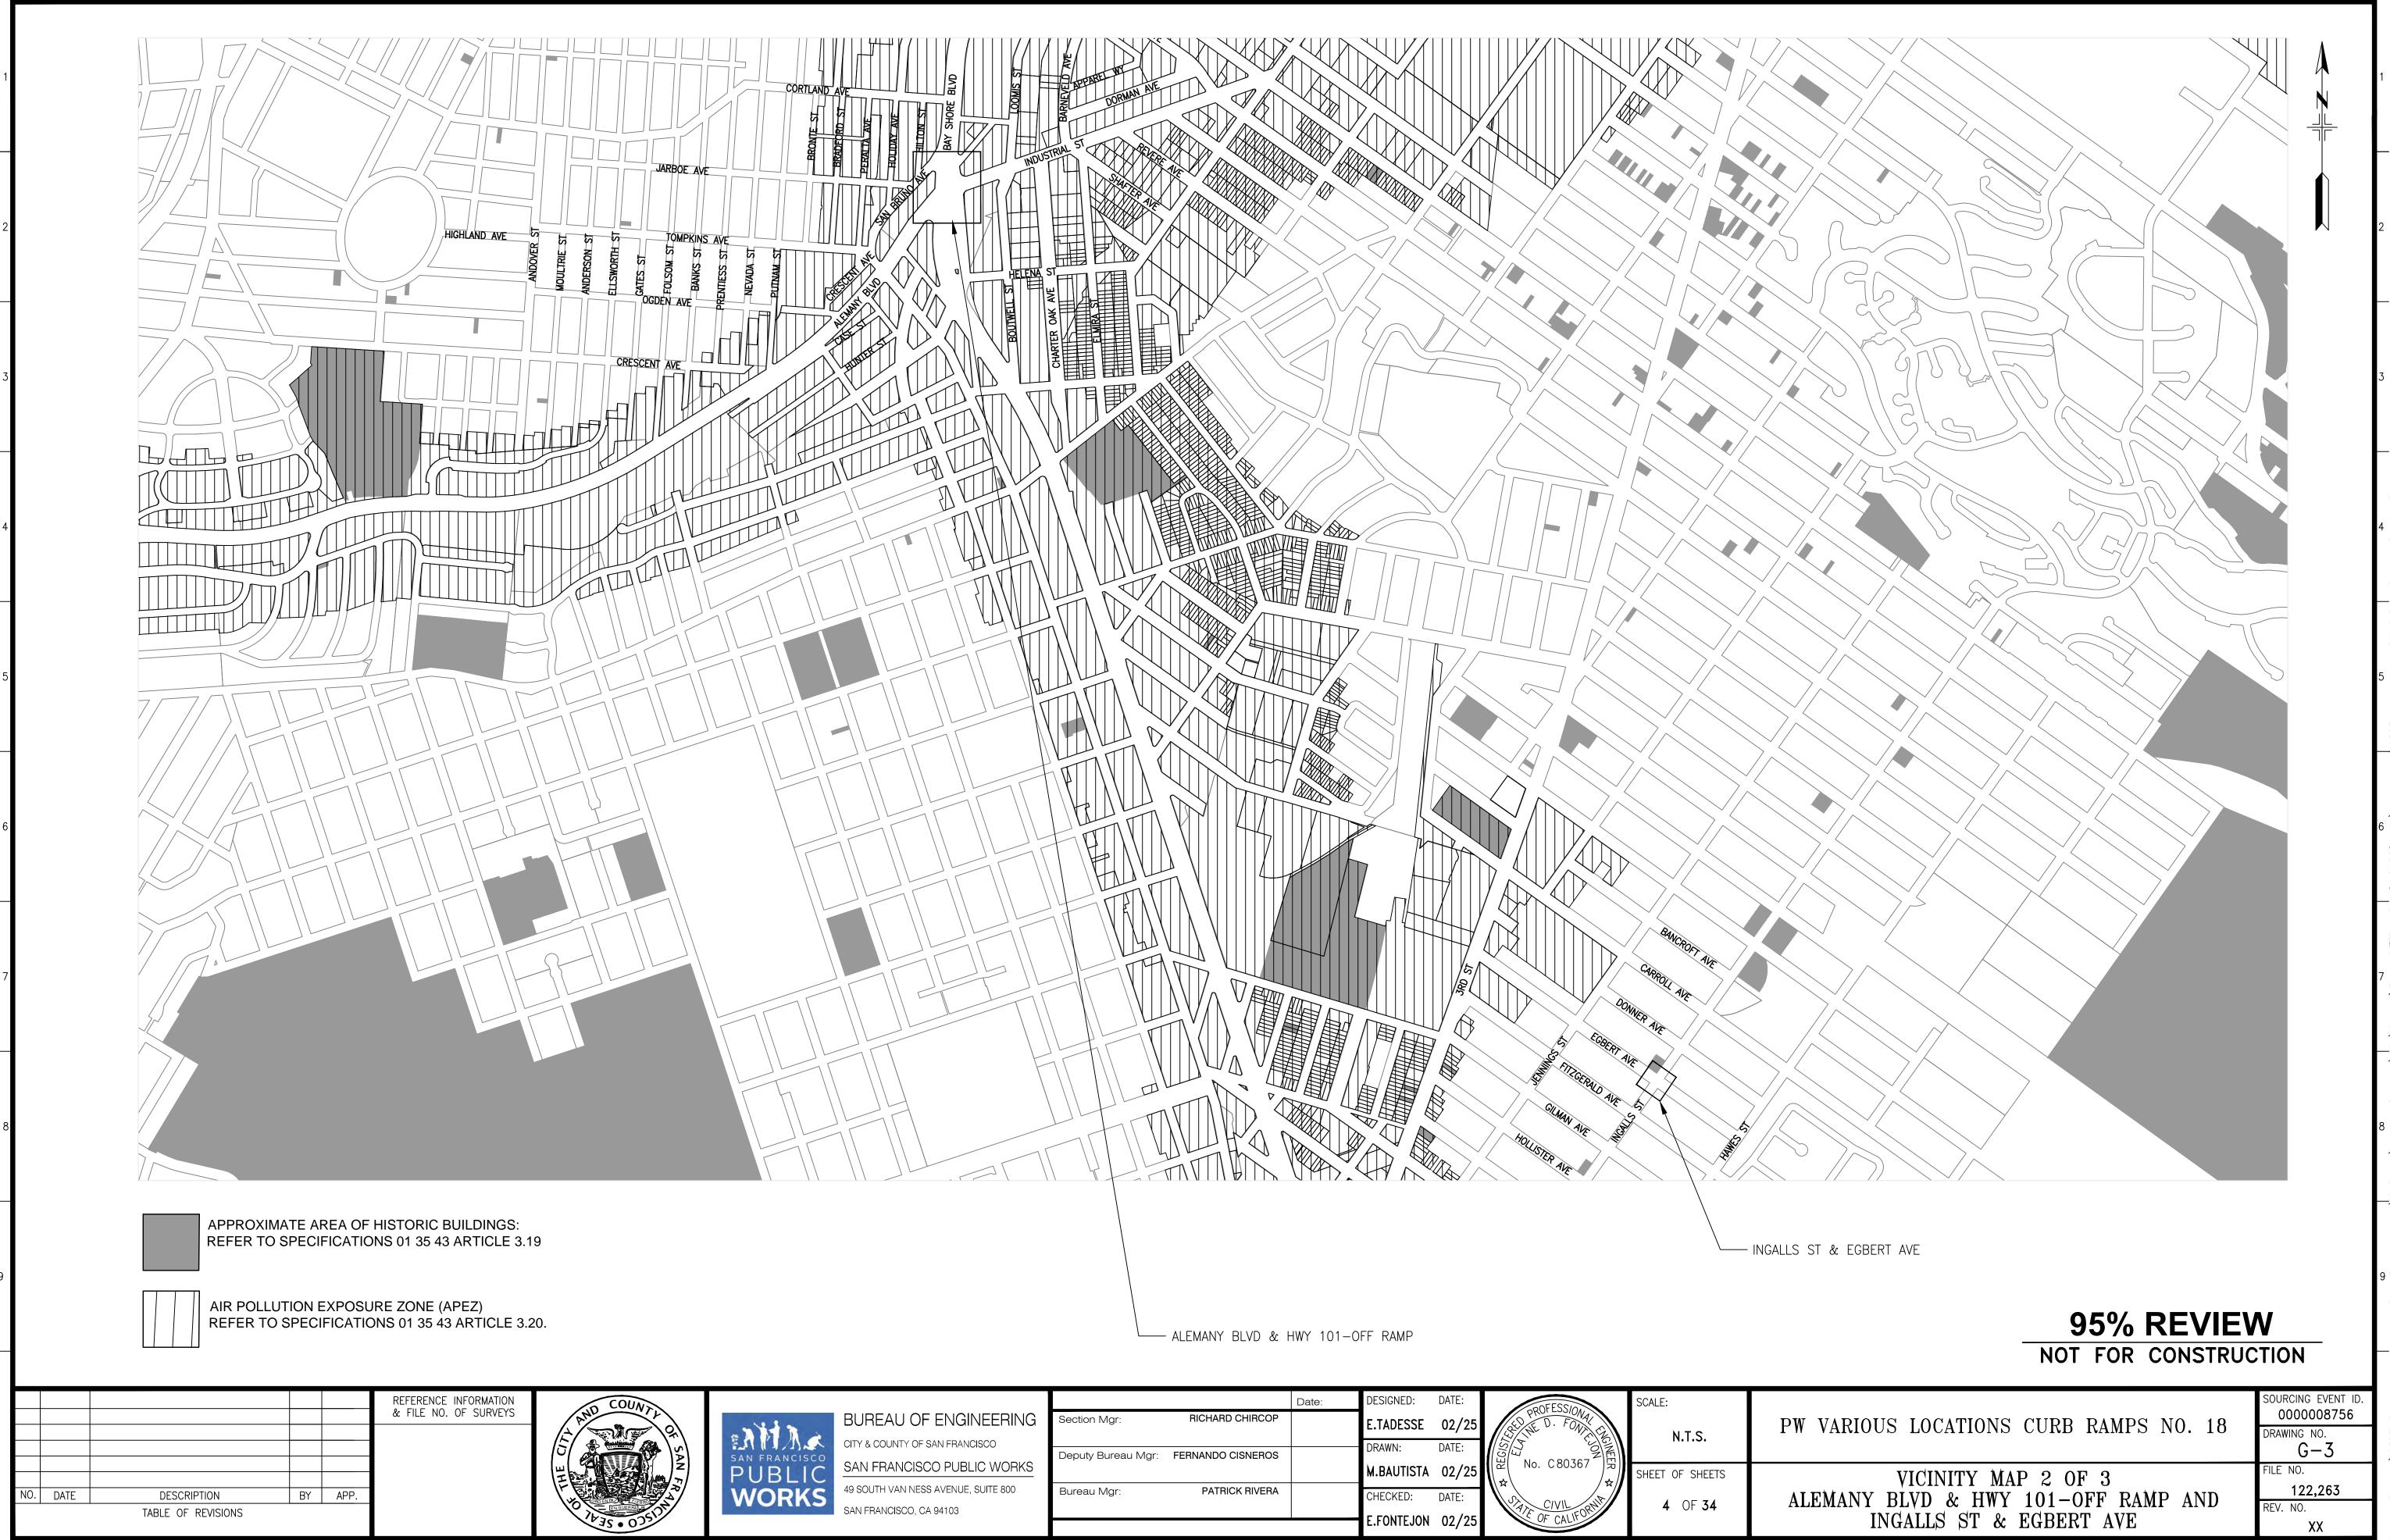

FSP: 10040219 PW: 2387I

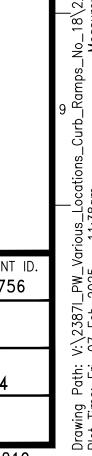

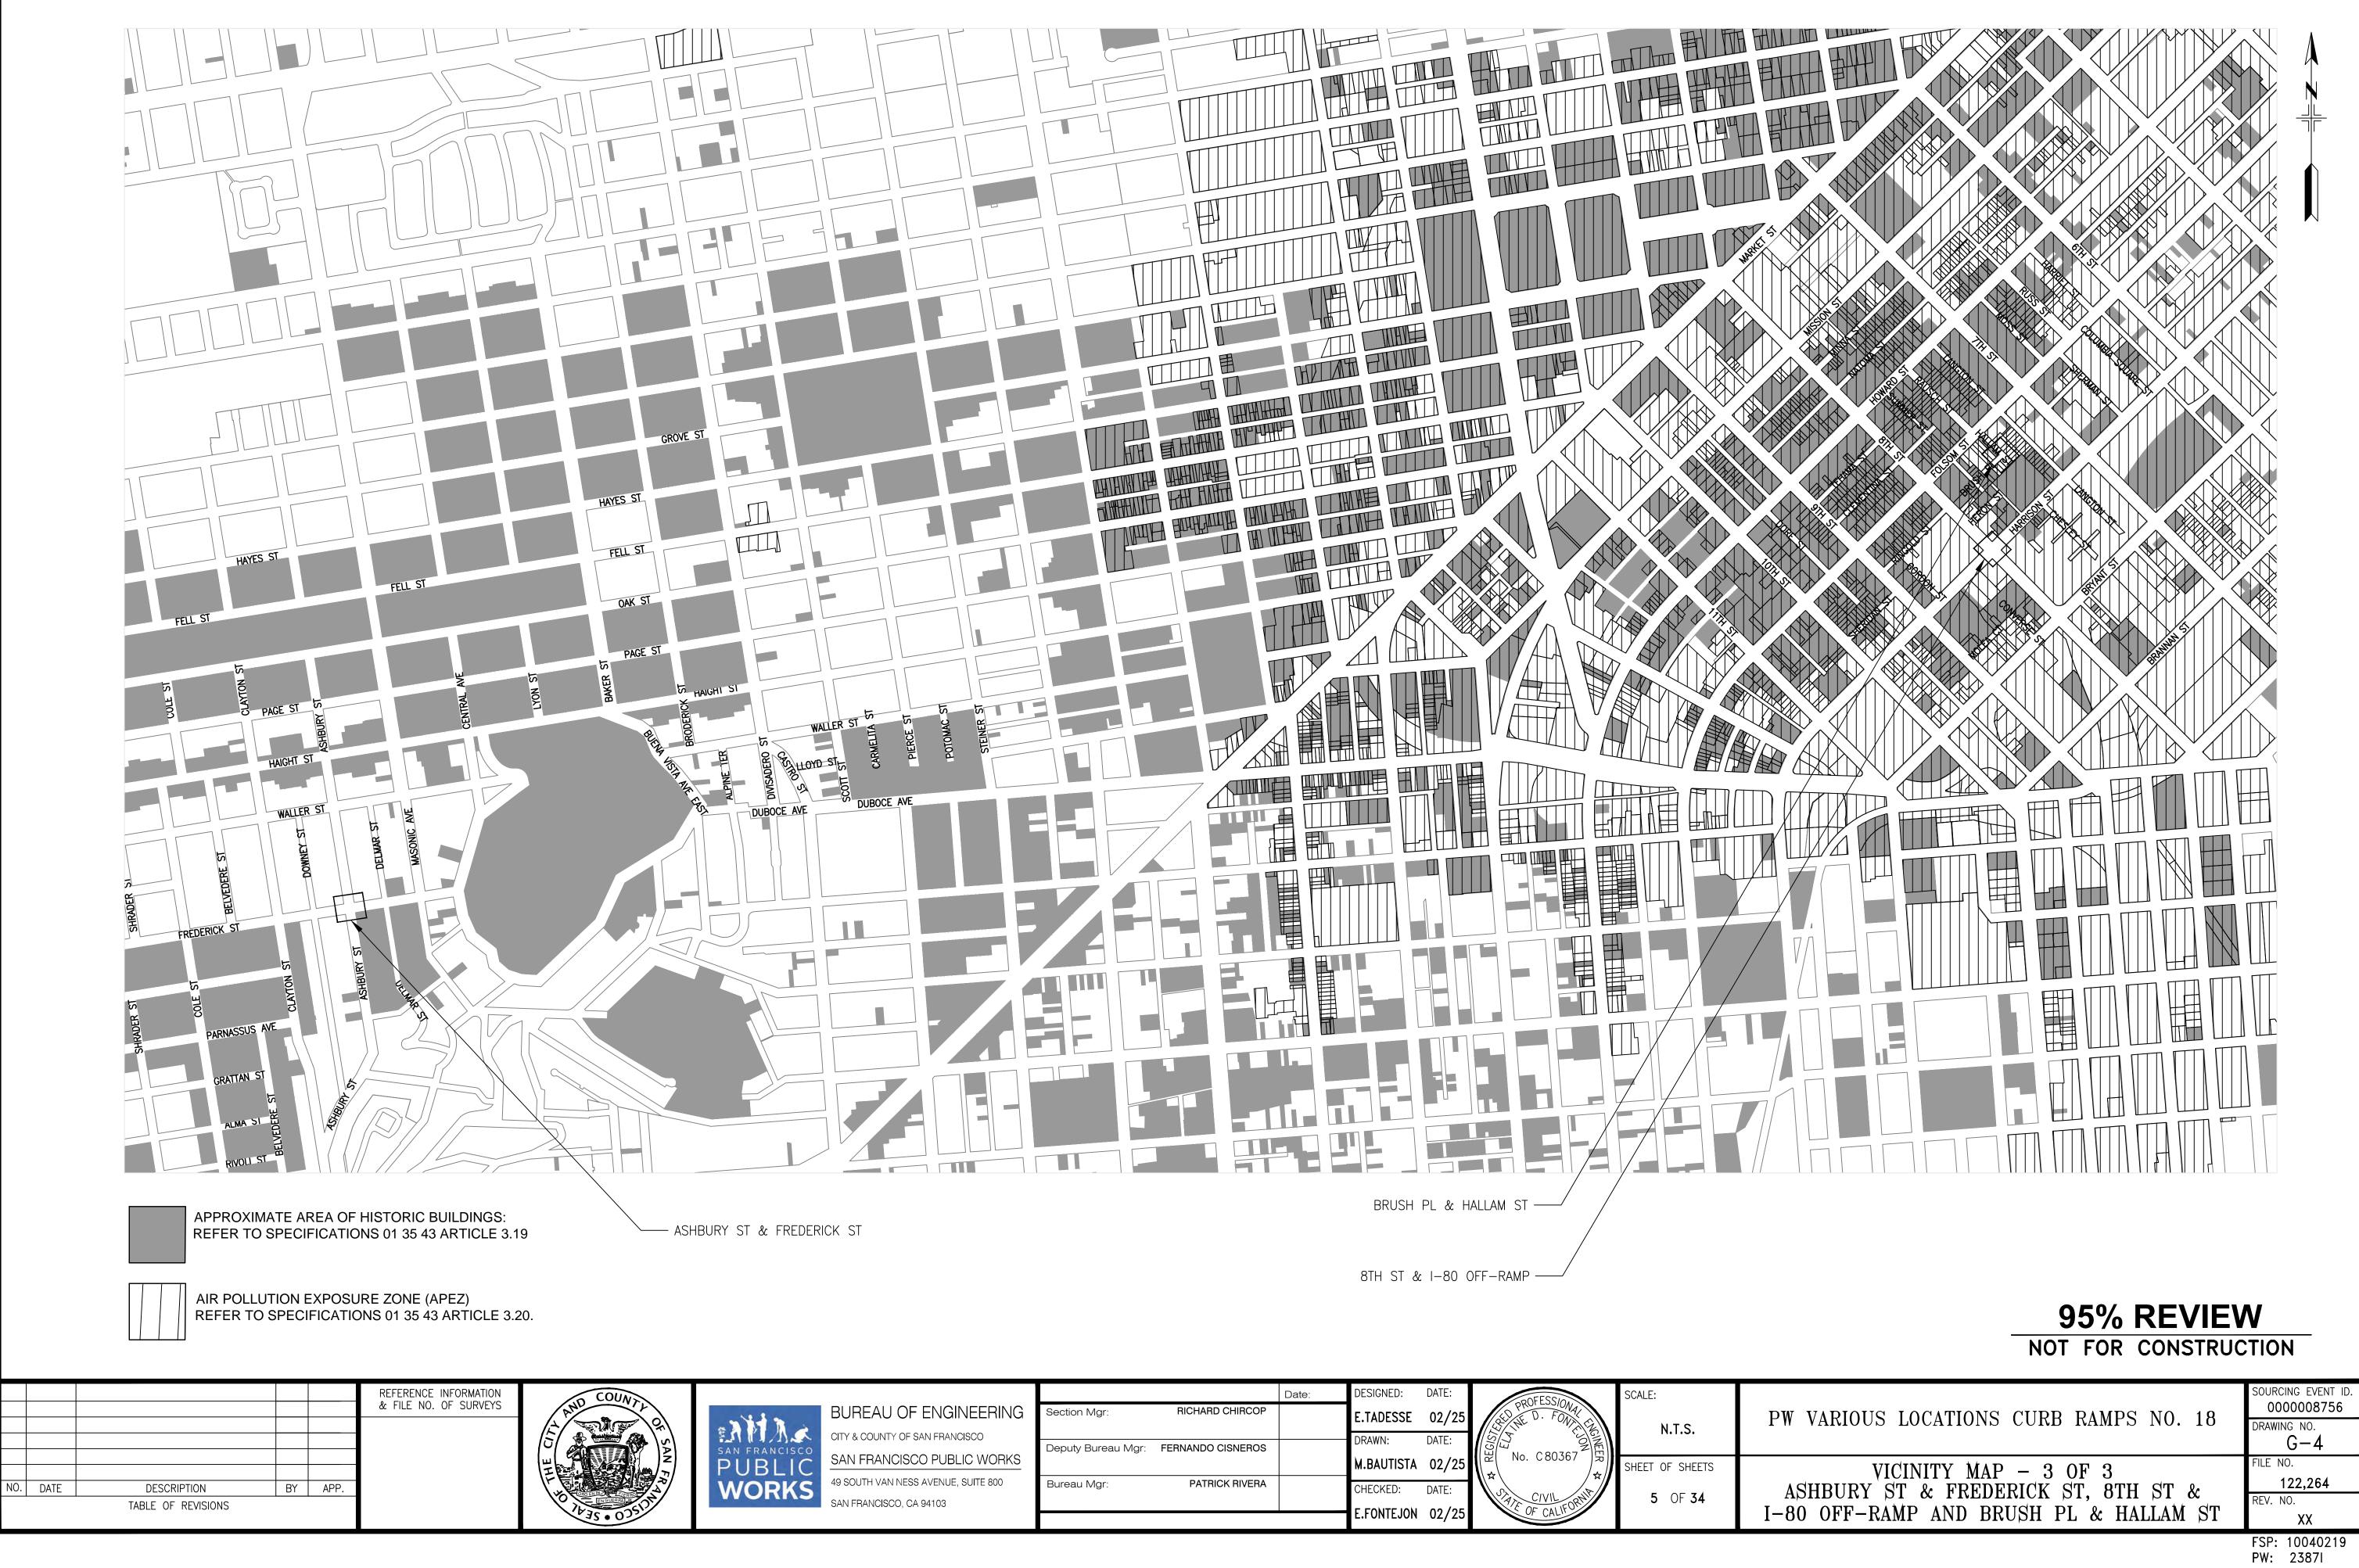

FSP: 10040219 PW: 2387I

GENERAL NOTES

- ENTERING INTO THIS CONTRACT WITH THE CITY INDICATES THAT THE CONTRACTOR HAS VISITED THE SITE, IS FAMILIAR WITH THE EXISTING CONDITIONS AND REVIEWED SAME WITH THE REQUIREMENTS OF THE CONTRACT DOCUMENTS.
- 2. THE CONTRACTOR IS RESPONSIBLE FOR CHECKING ALL CONTRACT DOCUMENTS AND FIELD CONDITIONS, AND FOR CONFIRMING THAT THE WORK IS BUILDABLE AS SHOWN BEFORE PROCEEDING WITH THE WORK. THE CONTRACTOR IS RESPONSIBLE FOR OBTAINING CLARIFICATION FROM THE CITY BEFORE PROCEEDING WITH THE WORK IN QUESTION OR RELATED WORK. WRITTEN DIMENSIONS SHALL GOVERN. THE CONTRACTOR SHALL VERIFY ALL DIMENSIONS PRIOR TO PROCEEDING WITH THE WORK.
- 3. THE CONTRACTOR SHALL VERIFY EXISTING FACILITIES IN THE FIELD. WHETHER OR NOT THEY ARE SHOWN ON THE DRAWINGS.
- 4. THE CONTRACTOR SHALL NOTIFY THE CITY REPRESENTATIVE IN WRITING OF CONFLICTS BETWEEN DRAWINGS PRIOR TO PROCEEDING WITH THE WORK IN QUESTION.
- 5. THE CONTRACTOR IS RESPONSIBLE FOR WORKING AROUND AND PROTECTING ALL EXISTING FACILITIES ADJACENT TO THE WORK AREA. THESE FACILITIES INCLUDE, BUT ARE NOT LIMITED TO, THE FOLLOWING: CABLE CAR TRACKS, TREES, LANDSCAPING, HYDRANTS AND UTILITY POLES.
- 6. THE CONTRACTOR IS RESPONSIBLE FOR COORDINATING ALL WORK UNDER THIS CONTRACT TO AVOID REDUNDANCY BETWEEN PAVING/CURB RAMP WORK AND SEWER AND/OR WATER WORK OR OTHER UTILITY REQUIRED TRENCH RESTORATION.
- 7. CONFORM LINE SHALL BE FIVE (5) FEET BEYOND THE EXTENDED PROPERTY LINE UNLESS OTHERWISE INDICATED ON THE DRAWINGS OR AS DIRECTED BY THE CITY REPRESENTATIVE.
- 8. THE THICKNESS OF THE NEW ASPHALT CONCRETE WEARING SURFACE (ACWS) SHALL BE TWO (2) INCHES MINIMUM UNLESS OTHERWISE INDICATED ON THE DRAWINGS OR AS DIRECTED BY THE CITY REPRESENTATIVE.
- 9. CURB GRADE SHALL BE SIX (6) INCHES ABOVE THE ADJACENT PAVEMENT GRADE OR GUTTER GRADE UNLESS OTHERWISE INDICATED ON THE DRAWINGS OR AS DIRECTED BY THE CITY REPRESENTATIVE.
- 10. WHEN EXISTING AND NEW ELEVATIONS ARE GIVEN FOR THE SAME POINT, THE CONTRACTOR SHALL CONSTRUCT TO NEW ELEVATIONS UNLESS OTHERWISE DIRECTED BY THE CITY REPRESENTATIVE. THE EXISTING ELEVATIONS ARE FOR INFORMATION ONLY.
- 11. STANDARD DETAILS AND INFORMATION SHALL BE USED FOR ALL APPLICABLE CASES UNLESS OTHERWISE INDICATED.
- 12. CROSS SECTION CALL-OUTS ARE SHOWN ONLY ONCE ON THE DRAWINGS AND ARE TYPICAL FOR SIMILAR CONDITIONS UNLESS OTHERWISE INDICATED.
- 13. EXISTING CATCHBASIN GRADE SHALL BE ADJUSTED IN THE FIELD TO CONFORM TO NEW GUTTER GRADE.
- 14. NEW GUTTER AND/OR PARKING STRIP SHALL CONFORM TO EXISTING PAVEMENT UNLESS OTHERWISE INDICATED.
- 15. THE LIMITS OF SIDEWALK RECONSTRUCTION SHOWN ON THE DRAWINGS ARE APPROXIMATE. THE CONTRACTOR SHALL SAWCUT TO THE NEAREST FLAG/JOINT AND MATCH THE EXISTING SCORE PATTERN UNLESS OTHERWISE INDICATED ON THE DRAWINGS OR AS DIRECTED BY THE CITY REPRESENTATIVE.
- 16. ALL UTILITY VAULTS AND PULL BOXES WITHIN THE SIDEWALK RECONSTRUCTION AREA SHALL BE ADJUSTED TO THE NEW GRADE.
- 17. FOR ALL TRAFFIC SIGNAL PULL BOXES THAT ARE ROTATED, RELOCATED OR ADJUSTED. THE CONTRACTOR SHALL CONTACT MTA TRAFFIC SIGNAL SHOP, NILESH RAM, AT LEAST THREE (3) DAYS PRIOR TO SETTING THE PULL BOX AT THE NEW LOCATION AND/OR GRADE. ALL WORK SHALL MEET REQUIREMENTS OF SFDPW STANDARD PLAN 87,201.
- 18. THE 12-INCH WIDE GROOVED BORDERS (WARNING BANDS) ON CURB RAMPS SHALL NOT BE PART OF THE SLOPED RAMP AND WING SURFACES UNLESS OTHERWISE INDICATED.
- 19. CURB RAMPS WITH GRADE BREAKS SHALL HAVE A BACK OF CURB ELEVATION OF 0.01 FEET HIGHER THAN THE SPECIFIED FACE OF CURB ELEVATION. CURB RAMPS WITHOUT GRADE BREAKS SHALL HAVE A MAXIMUM BACK OF CURB ELEVATION OF 0.03 FEET HIGHER THAN THE FACE OF CURB ELEVATION.
- 20. ELEVATIONS SHOWN ON CURB RAMP DETAILS ARE MEASURED IN FEET AND ARE RELATIVE TO A LOCAL REFERENCE POINT (TOP OF FIRE HYDRANT IN MOST CASES) UNLESS OTHERWISE INDICATED.
- 21. ASPHALT CONCRETE PATCHING AROUND NEW GUTTERS AND/OR PARKING STRIPS AT CURB RETURNS SHALL BE CONSIDERED AS INCIDENTAL WORK TO THE CURB RAMP BID ITEM.
- 22. CONCRETE BASE WORK SHOWN ON CURB RAMP DETAILS MAY OVERLAP WITH THE SAME WORK SHOWN ON PAVEMENT PLANS. THE CONTRACTOR SHALL COORDINATE OVERALL PAVING WORK TO AVOID PERFORMING DUPLICATE WORK.

REFERENCE INFORMATION & FILE NO. OF SURVEYS

- 23. ANY POLES OR VERTICAL ELEMENTS INSTALLED OR RELCATED NEAR FIRE HYDRANTS SHALL ADHERE TO THE FOLLOWING MINIMUM CLEARANCES: THE MINIMAL CLEARANCE BETWEEN A POLE OR A VERTICAL ELEMENT TO A HIGH PRESSURE HYDRANT IS FIVE (5) FEET. THE MINIMUM CLEARANCE BETWEEN A POLE OR VERTICAL ELEMENT TO A LOW PRESSURE HYDRANT IS FIVE (5) FEET.
- 24. ALL CITY MONUMENTS MUST BE PROTECTED PER STATE LAND SURVEYORS ACT. CALL THE COUNTY SURVEYOR AT (628)271-2132 TO REPORT ANY MONUMENTS IN DANGER OF DISTURBANCE, DESTRUCTION OR REMOVAL.
- 25. CONTRACTOR SHALL AVOID DAMAGING AND PROTECT IN PLACE EXISTING GRANITE CURBS. CONTRACTOR SHALL NOTIFY CITY REPRESENTATIVE OF ANY GRANITE CURB NOT IDENTIFIED ON THE PLANS TO BE RESET OR SALVAGED THAT IS IN CONFLICT WITH PROPOSED WORK.
- 26. EXISTING GRANITE CURB SHALL ONLY BE REPLACED WITH CONCRETE CURB ON CURVED RETURNS AND AS PART OF CURB RAMP CONSTRUCTION. EXISTING GRANITE CURB IN GOOD CONDITION SHALL BE RESET TO NEW GRADE. IF EXISTING GRANITE CURB IS DAMAGED. CONTRACTOR SHALL NOTIFY CITY REPRESENTATIVE.
- 27. IN THE EVENT COBBLESTONES ARE ENCOUNTERED AN TO BE REMOVED IN ANY STREET UNDER CONSTRUCTION, THE CONTRACTOR SHALL REMOVE THEM FROM THE PROJECT SITE AS CITY PROPERTY. SALVAGE, HAULING AND DELIVERY OF EXISTING COBBLESTONES TO THE DESIGNATED AREAS. FROM THE PROJECT SITE, SHALL BE DONE AS INCIDENTAL WORK.
- 28. IN THE EVENT GROUNDWATER WELLS ARE ENCOUNTERED IN ANY STREET UNDER CONSTRUCTION, THE CONTRACTOR SHALL BE RESPONSIBLE FOR GROUNDWATER WELL PRESERVATION (OR DESTRUCTION, IF DESTRUCTION IS CALLED FOR). FOR PRESERVATION, THE CONTRACTOR SHALL EXERCISE CARE IN WORKING AROUND GROUNDWATER WELLS TO PREVENT DAMAGE.
- 29. AT THE COMPLETION OF WORK, THE CONTRACTOR SHALL REMOVE ALL MARKS, STAINS AND BLEMISHES RESULTING FROM CONSTRUCTION OPERATION THROUGHOUT THE CONTRACT.
- 30. THE CONTRACTOR SHALL PREVENT CONSTRUCTION MATERIAL, PAVEMENT, CONCRETE, EARTH, PAINTS, THINNER, SOLVENTS, AND OTHER DEBRIS OR TOXIC MATERIAL FROM ENTERING A SEWER OR SEWER STRUCTURE INCLUDING SURFACE FLOW COLLECTION SYSTEM, SUCH AS CATCHBASINS AND CULVERTS.
- 31. THE CONTRACTOR IS RESPONSIBLE FOR CONTACTING PUBLIC AND PRIVATE UTILITIES FOR UTILITY ADJUSTMENT AND/OR RELOCATION THE FOLLOWING ARE CONTACT PHONE NUMBERS:

STREET LIGHTS (415) 227-8506 SLINSPECTIONS@SFWATER.ORG NEWS RACKS (628) 271–2098 NAHEL SIMON (415) 641-2676 STREET TREES(URBAN FORESTRY) (415) 517-2360 FIRE ALARM JOSHUA.UUSITALO@SFGOV.ORG JOSHUA UUSITALO (415) 606-5233MUNI OVERHEAD LINES SALVATORE PAVONE (415) 271-4977 DOUGLAS AVEN NILESH RAM (415) 401-3704NILESH.RAM@SFMTA.COM TRAFFIC SIGNAL SHOP (415) 401-3700TRAFFIC SIGNAL EMERGENCY NO. (415) 530-3638 BUS SHELTERS LISA.ISING@SFMTA.COM LISA ISING SEWER REPAIR (415) 695-2096 SFPUC SFWD CDD DISPATCH (415) 550-4900 AT&T EM867E@ATT.COM EVAN MCKEAN (925) 683-4186(925) 553-9636 CHERYL SANTOS CC8273@ATT.COM COMCAST JASON HILL (415) 720-8005 JASON_HILL@CABLE.COMCAST.COM (415) 503-4505 DEREK NIPPE SERVICE PLANNING (415) 757-8485 PG&E DANA SOUZA D2GV@PGE.COM (415) 695-3330 CONSTRUCTION BILL RUSSO CLEAR CHANNEL (BUS SHELTERS) NICHOLAS FAGUNDES (925) 518-7042 NICOLASFAGUNDES.NES@COMCAST.NET ASHLEY KIRCHNER ASHLEYKIRCHNER.NES@COMCAST.NET MARGEAUX CASILLAS (510) 446-7259 MARGEAUXCASILLAS@CLEARCHANNEL.COM ZAYO/ABOVENET (MFN FACILITIES) ALLEN LEHEW (415) 265-3189ALLEN.LEHEW@ZAYO.COM WAVE (ASTOUND) KEN HAWKINS (925) 332-7805KHAWKINS@WAVEBROADBAND.COM

(415)550-5248

32. PRIOR TO ANY SOIL DISTURBING ACTIVITIES BEING UNDERTAKEN, THE CONTRACTOR IS RESPONSIBLE FOR ENSURING THAT THE "ALERT" SHEET IS CIRCULATED TO ALL FIELD PERSONNEL INCLUDING, MACHINE OPERATORS, FIELD CREW, PILE DRIVERS, SUPERVISORY PERSONNEL, ETC. REFER TO SPECIFICATION 01 35 43 MINIMUM ENVIRONMENTAL PROCEDURES, 3.18 FOR MORE DETAILS.

> 95% REVIEW NOT FOR CONSTRUCTION

NO.	DATE	DESCRIPTION	BY	APP.
		TABLE OF REVISIONS		






BUREAU OF ENGINEERING CITY & COUNTY OF SAN FRANCISCO SAN FRANCISCO PUBLIC WORKS 49 SOUTH VAN NESS AVENUE, SUITE 800 SAN FRANCISCO, CA 94103

USPS MAILBOXES

			Date:	DESIGNED:	DATE:	
ì	Section Mgr:	RICHARD CHIRCOP		E.TADESSE	02/25	l,
	Deputy Bureau Mgr:	FERNANDO CISNEROS		DRAWN:	DATE:	
				M.BAUTISTA	02/25	
	Bureau Mgr:	PATRICK RIVERA		CHECKED:	DATE:	۱ ۱
				E.FONTEJON	N 02/25	

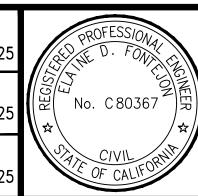

ESSIONAL . FONTE	SCA
C80367 SREE	SHE
/VIL CRIME	


7 OF 34

PW VARIOUS LOCATIONS CURB RAMPS NO. 18 N/A IEET OF SHEETS

GENERAL NOTES

OURCING EVENT ID. 0000008756 RAWING NO. R-G2 122,266 REV. NO.

> FSP: 10040219 PW: 23871

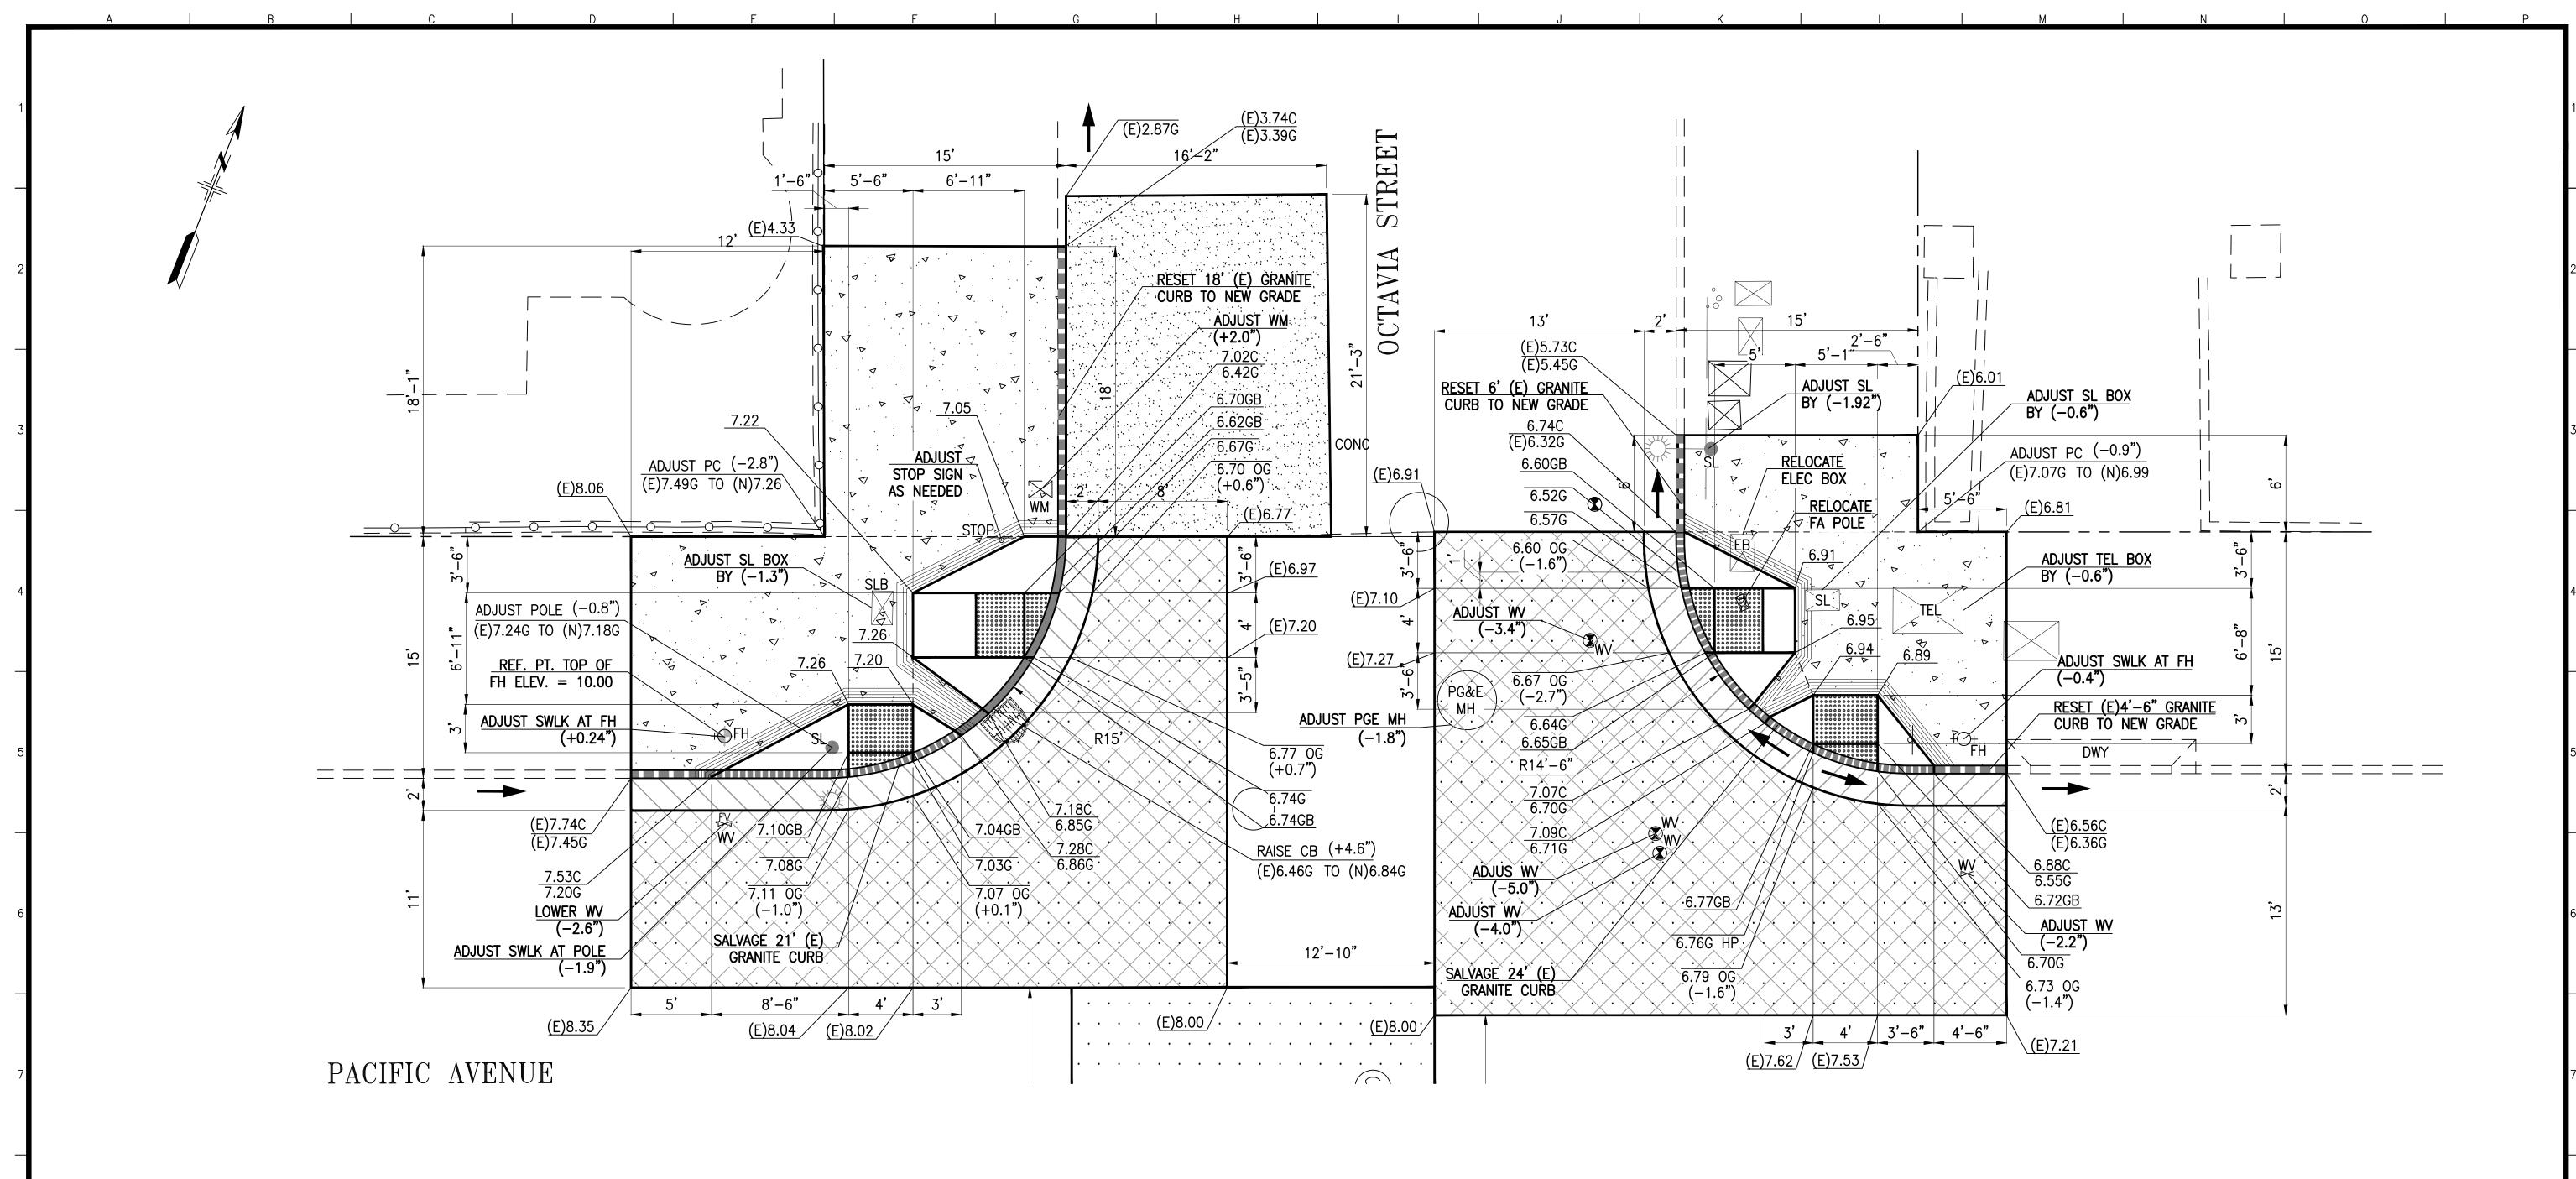

95% REVIEW

NOT FOR CONSTRUCTION

REFERENCE INFORMATION & FILE NO. OF SURVEYS NO. DATE DESCRIPTION TABLE OF REVISIONS



BUREAU OF ENGINEERING CITY & COUNTY OF SAN FRANCISCO PUBLIC WORKS SAN FRANCISCO PUBLIC WORKS 49 SOUTH VAN NESS AVENUE, SUITE 800 SAN FRANCISCO, CA 94103

		Date:	DESIGNED:	DATE:	
ection Mgr: RICHAI	RD CHIRCOP		E.TADESSE	02/25	
eputy Bureau Mgr: FERNANDO	O CISNEROS		DRAWN: M.BAUTISTA	DATE: 02/25	RECION
ureau Mgr: PAT	RICK RIVERA		CHECKED:	DATE:	1/2
			E.FONTEJON	1 02/25	

25	PROFESSIONAL D. FONZELLA	SCALI
25	No. C80367 ★	SHEE
25	CIVIL OR CALIFORNIA	

PROFESS/ON	SCALE:	
TE D. FORTER	1" = 5'	
No. C80367 知	SHEET OF SHEETS	
OF CALIFORNIA	8 OF 34	

PW VARIOUS LOCATIONS CURB RAMPS NO. 1	8 SOURCE OO DRAWI
OCTAVIA STREET AND PACIFIC AVENUE (NORTH) CURB RAMP DETAILS	FILE N


FSP: 10040219 PW: 2387I


HORIZONTAL SCALE IN FEET

0000008756 122,267

PW: 2387I

FSP: 10040219

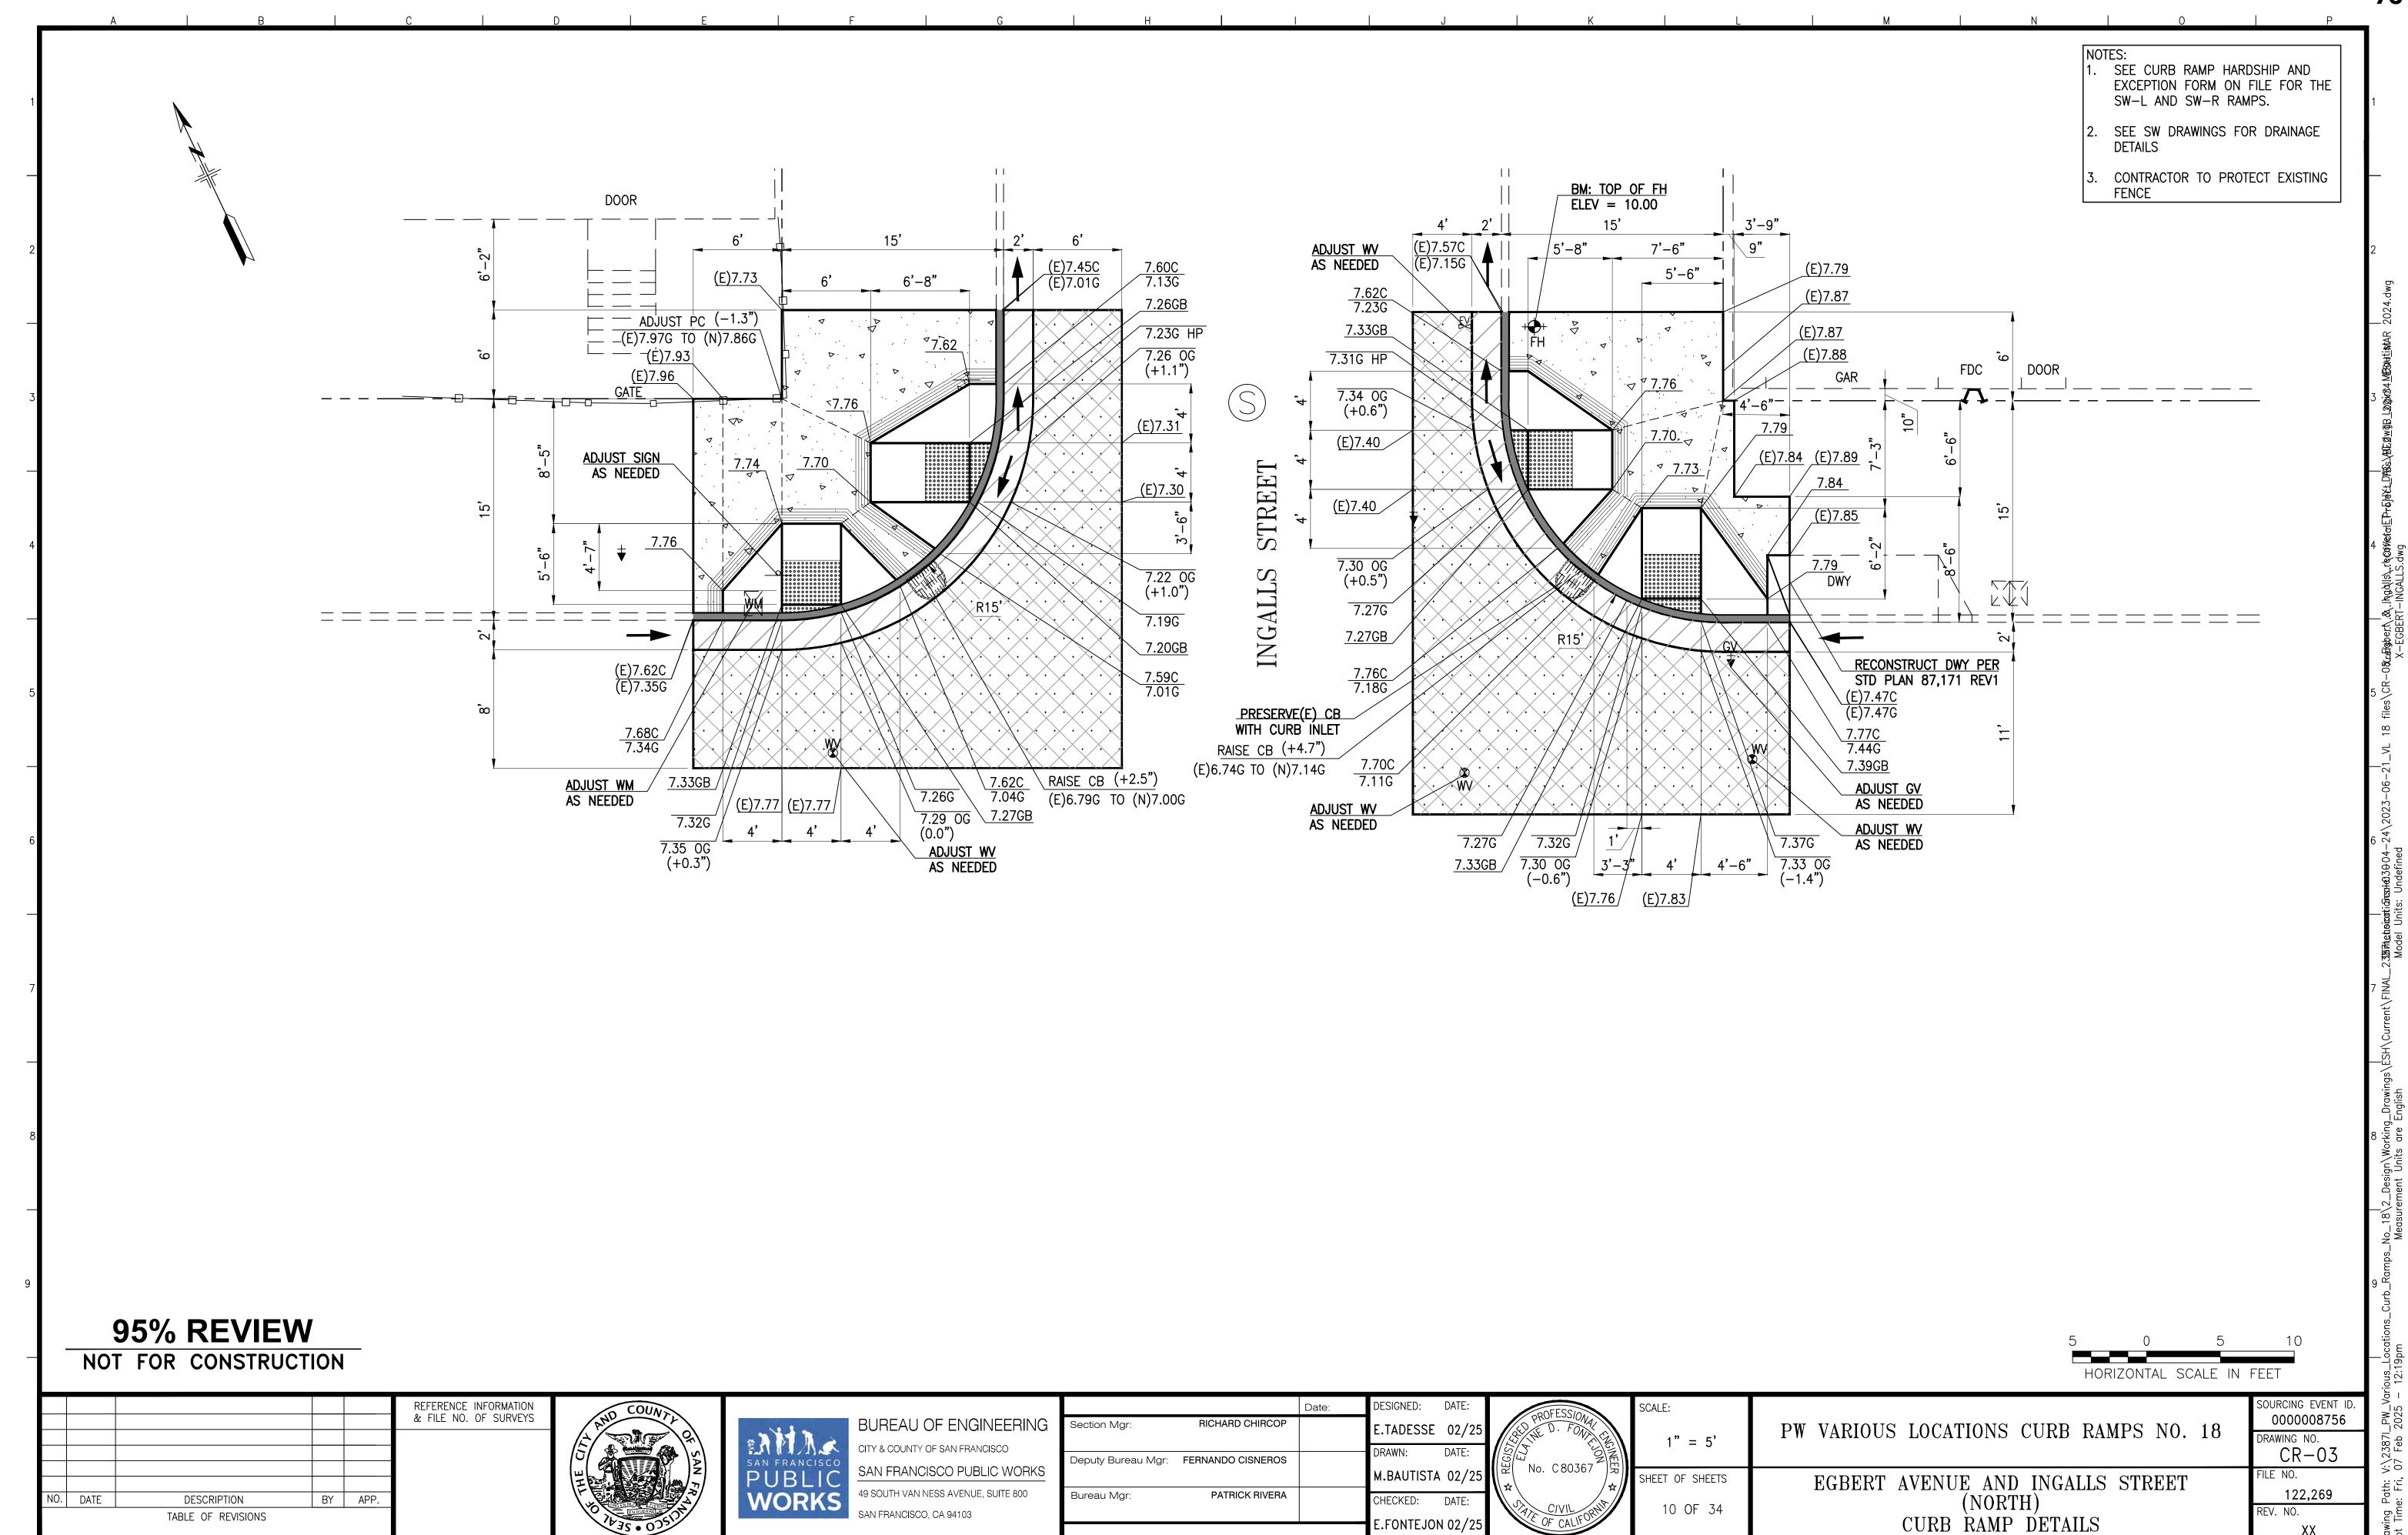


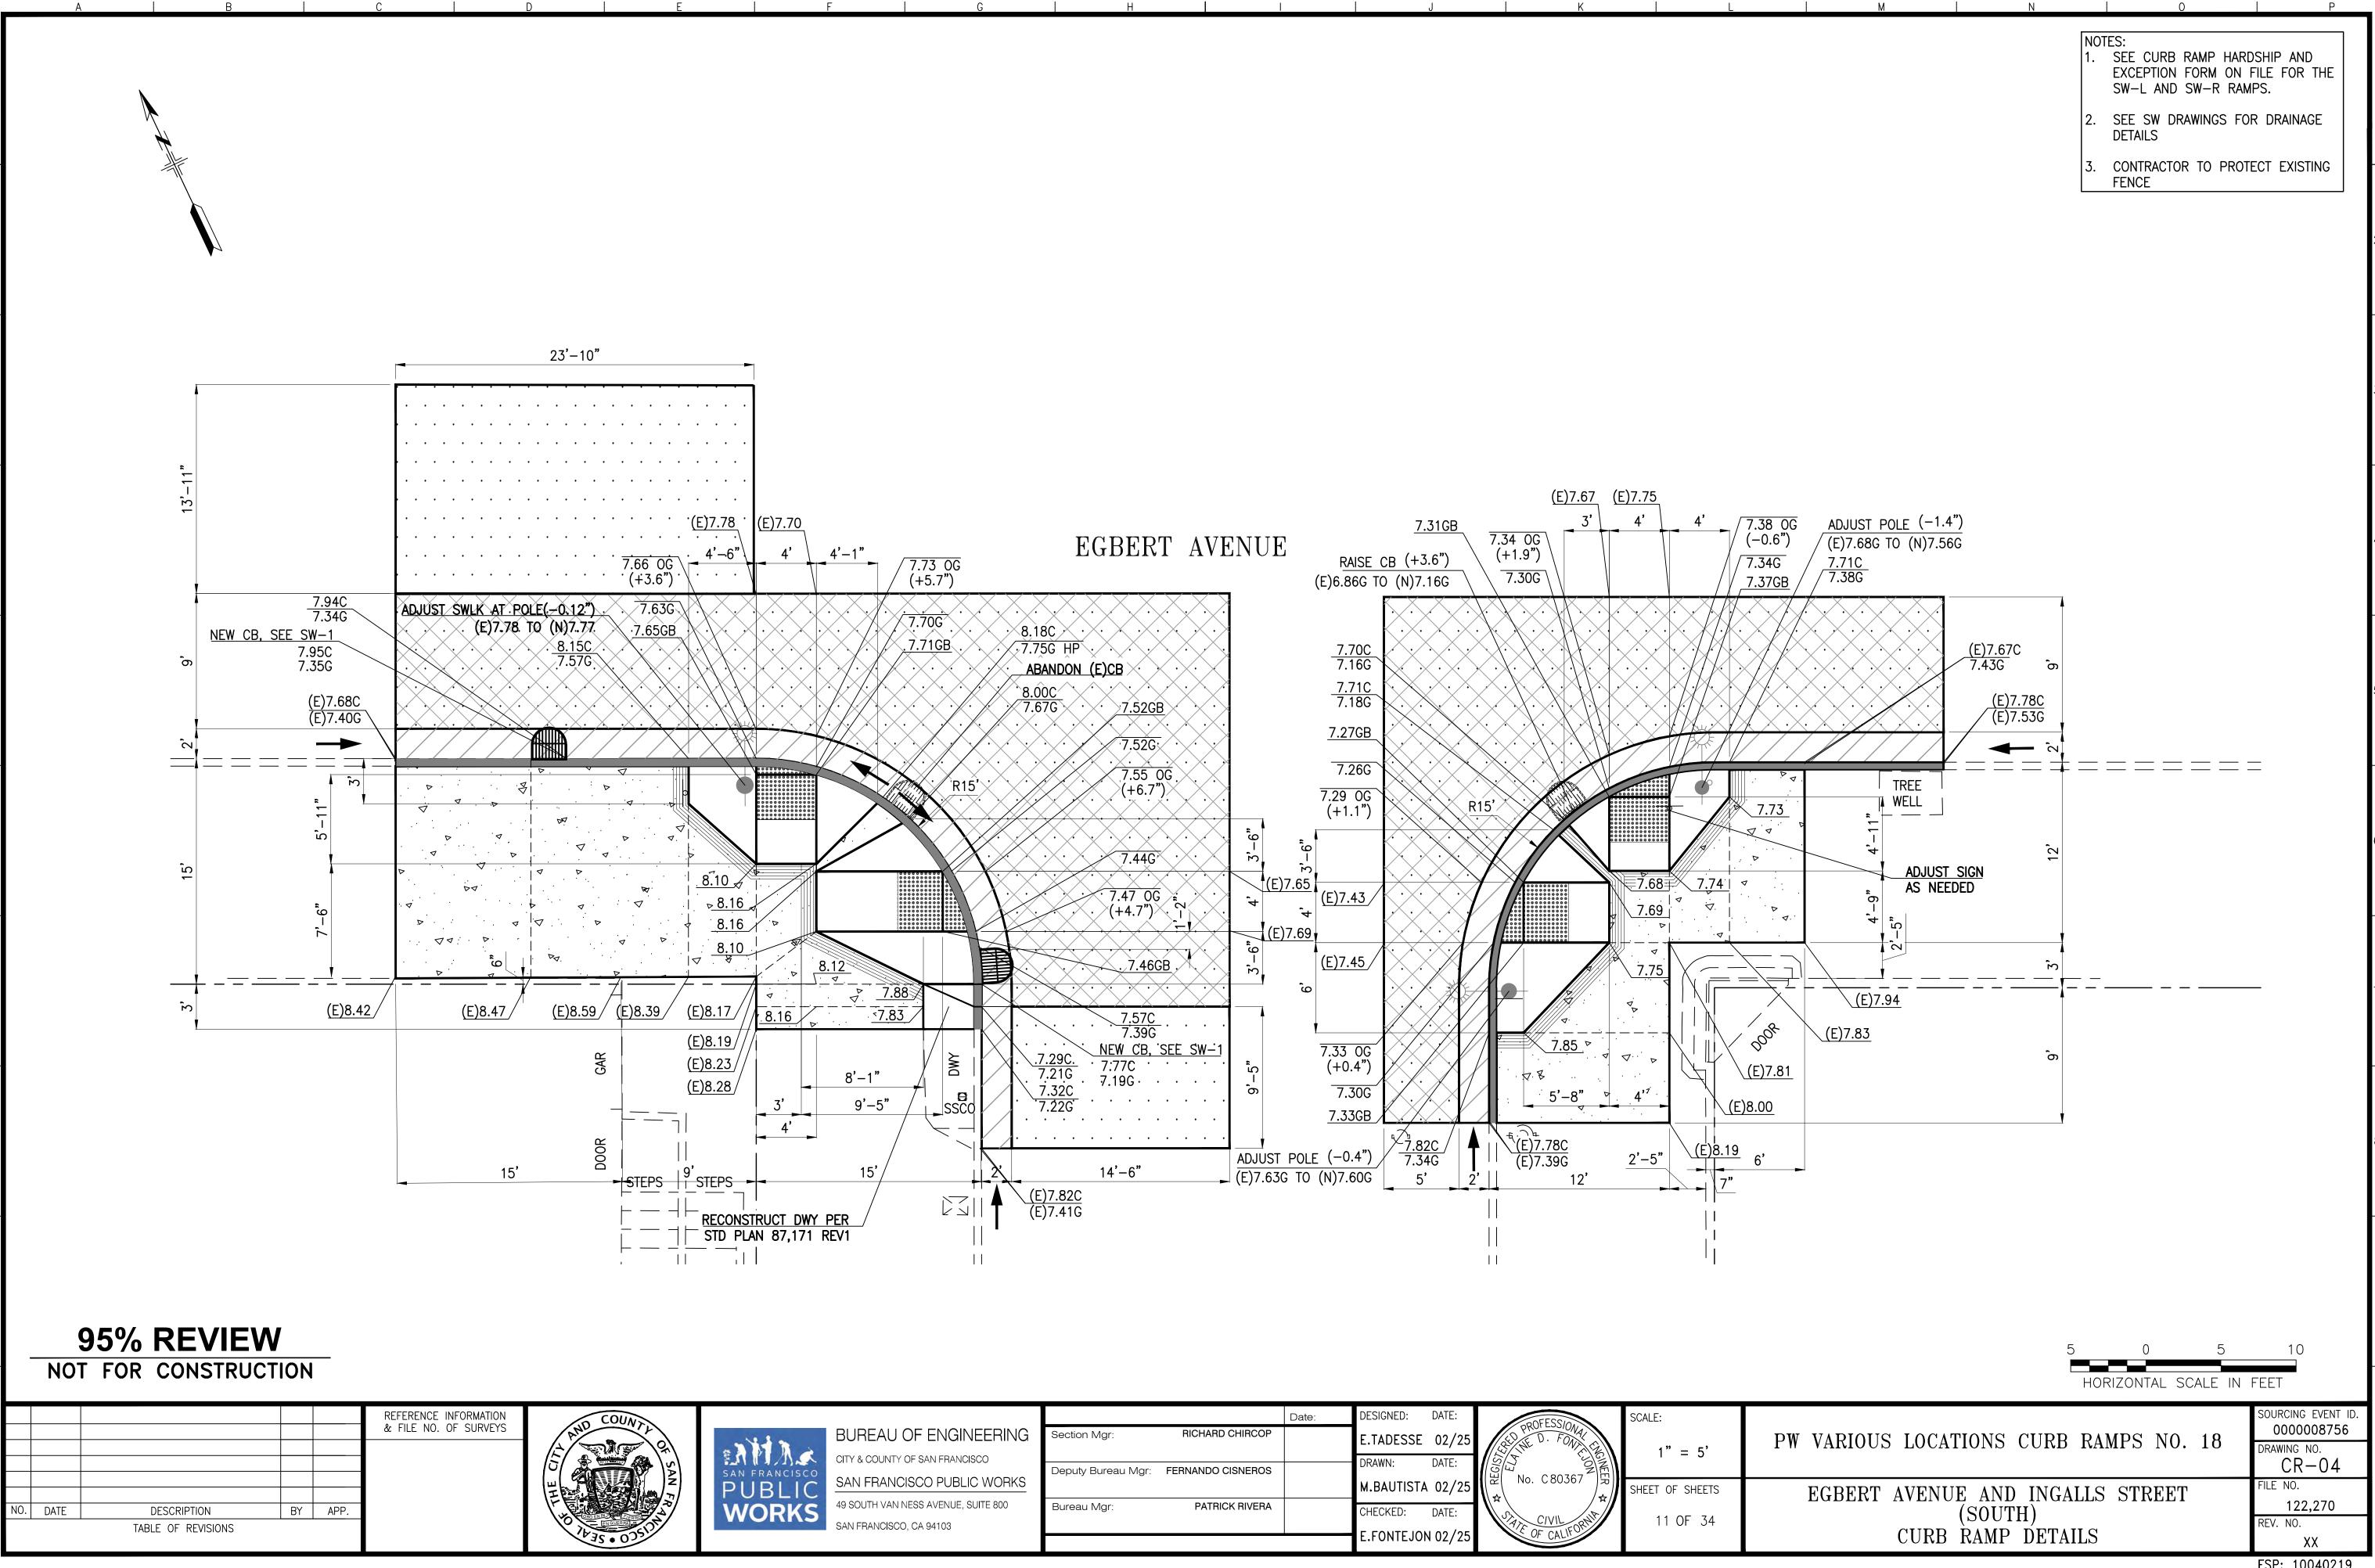

OTES:

1. SEE CURB RAMP HARDSHIP AND EXCEPTION FORMS ON FILE FOR THE SW AND SE CURB RAMPS.

2 SEE SW- DRAWINGS FOR DRAINAGE WORK DETAILS

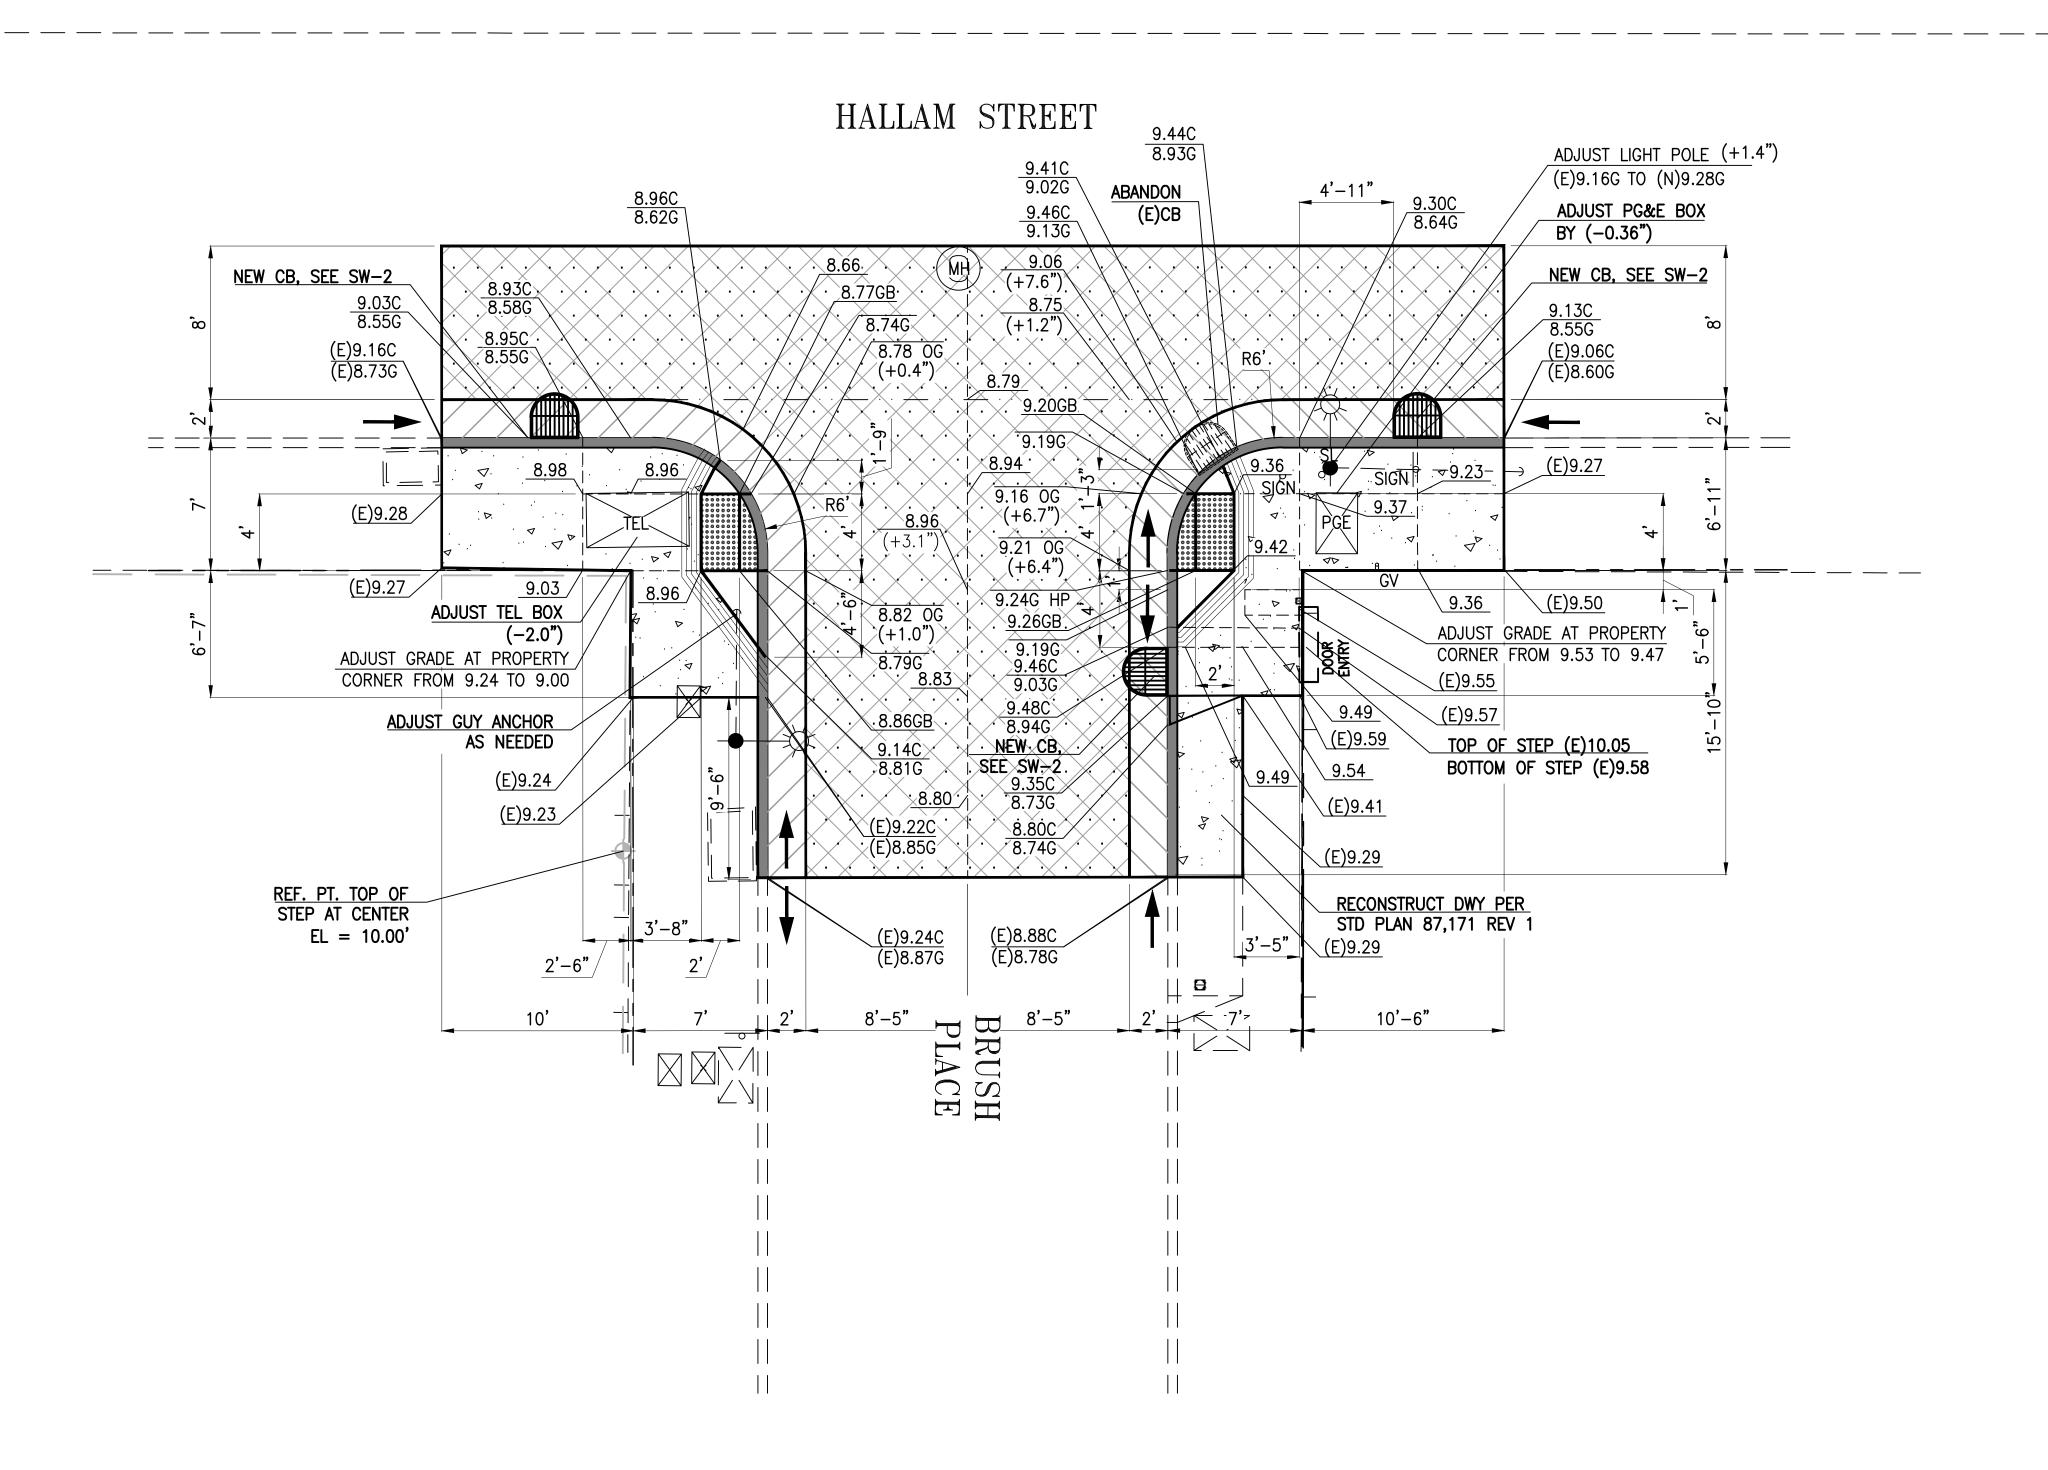

95% REVIEW

NOT FOR CONSTRUCTION

				REFERENCE INFORMATION & FILE NO. OF SURVEYS	AND COUNTY
					S S S
DATE	DESCRIPTION	BY	APP.		Z Z
	TABLE OF REVISIONS	•			INGUERRA STOP

SAN FRANCE PUBL WOR

BUREAU OF ENGINEERING
CITY & COUNTY OF SAN FRANCISCO
SAN FRANCISCO PUBLIC WORKS
49 SOUTH VAN NESS AVENUE, SUITE 800
SAN FRANCISCO, CA 94103

		Date:	DESIGNED:	DATE:	
Section Mgr:	RICHARD CHIRCOP		E.TADESSE	02/25	
Deputy Bureau Mgr:	FERNANDO CISNEROS		DRAWN:	DATE:	
			M.BAUTISTA	02/25	
Bureau Mgr:	PATRICK RIVERA		CHECKED:	DATE:	1
			E.FONTEJON	N 02/25	


5	PROFESSIONAL D. FONDER	SCAL
5	No. C 80367 No. C 80367 A	SHE
:5	CIVIL ORNIT	


C 80367	1" = 5'	PW VARIOU
C 80367 □ 完	SHEET OF SHEETS	BRUS
CALIFORNIT	12 OF 34	

W	VARIOUS	LOCATIONS	CURB RAMPS NO. 18	O DRAW
		PLACE AND CURB RAMP	HALLAM STREET	FILE
		COND NAMI	DETAILO	REV.

0000008756
DRAWING NO.
CR-05
FILE NO.
122,271
REV. NO.
2424

HORIZONTAL SCALE IN FEET

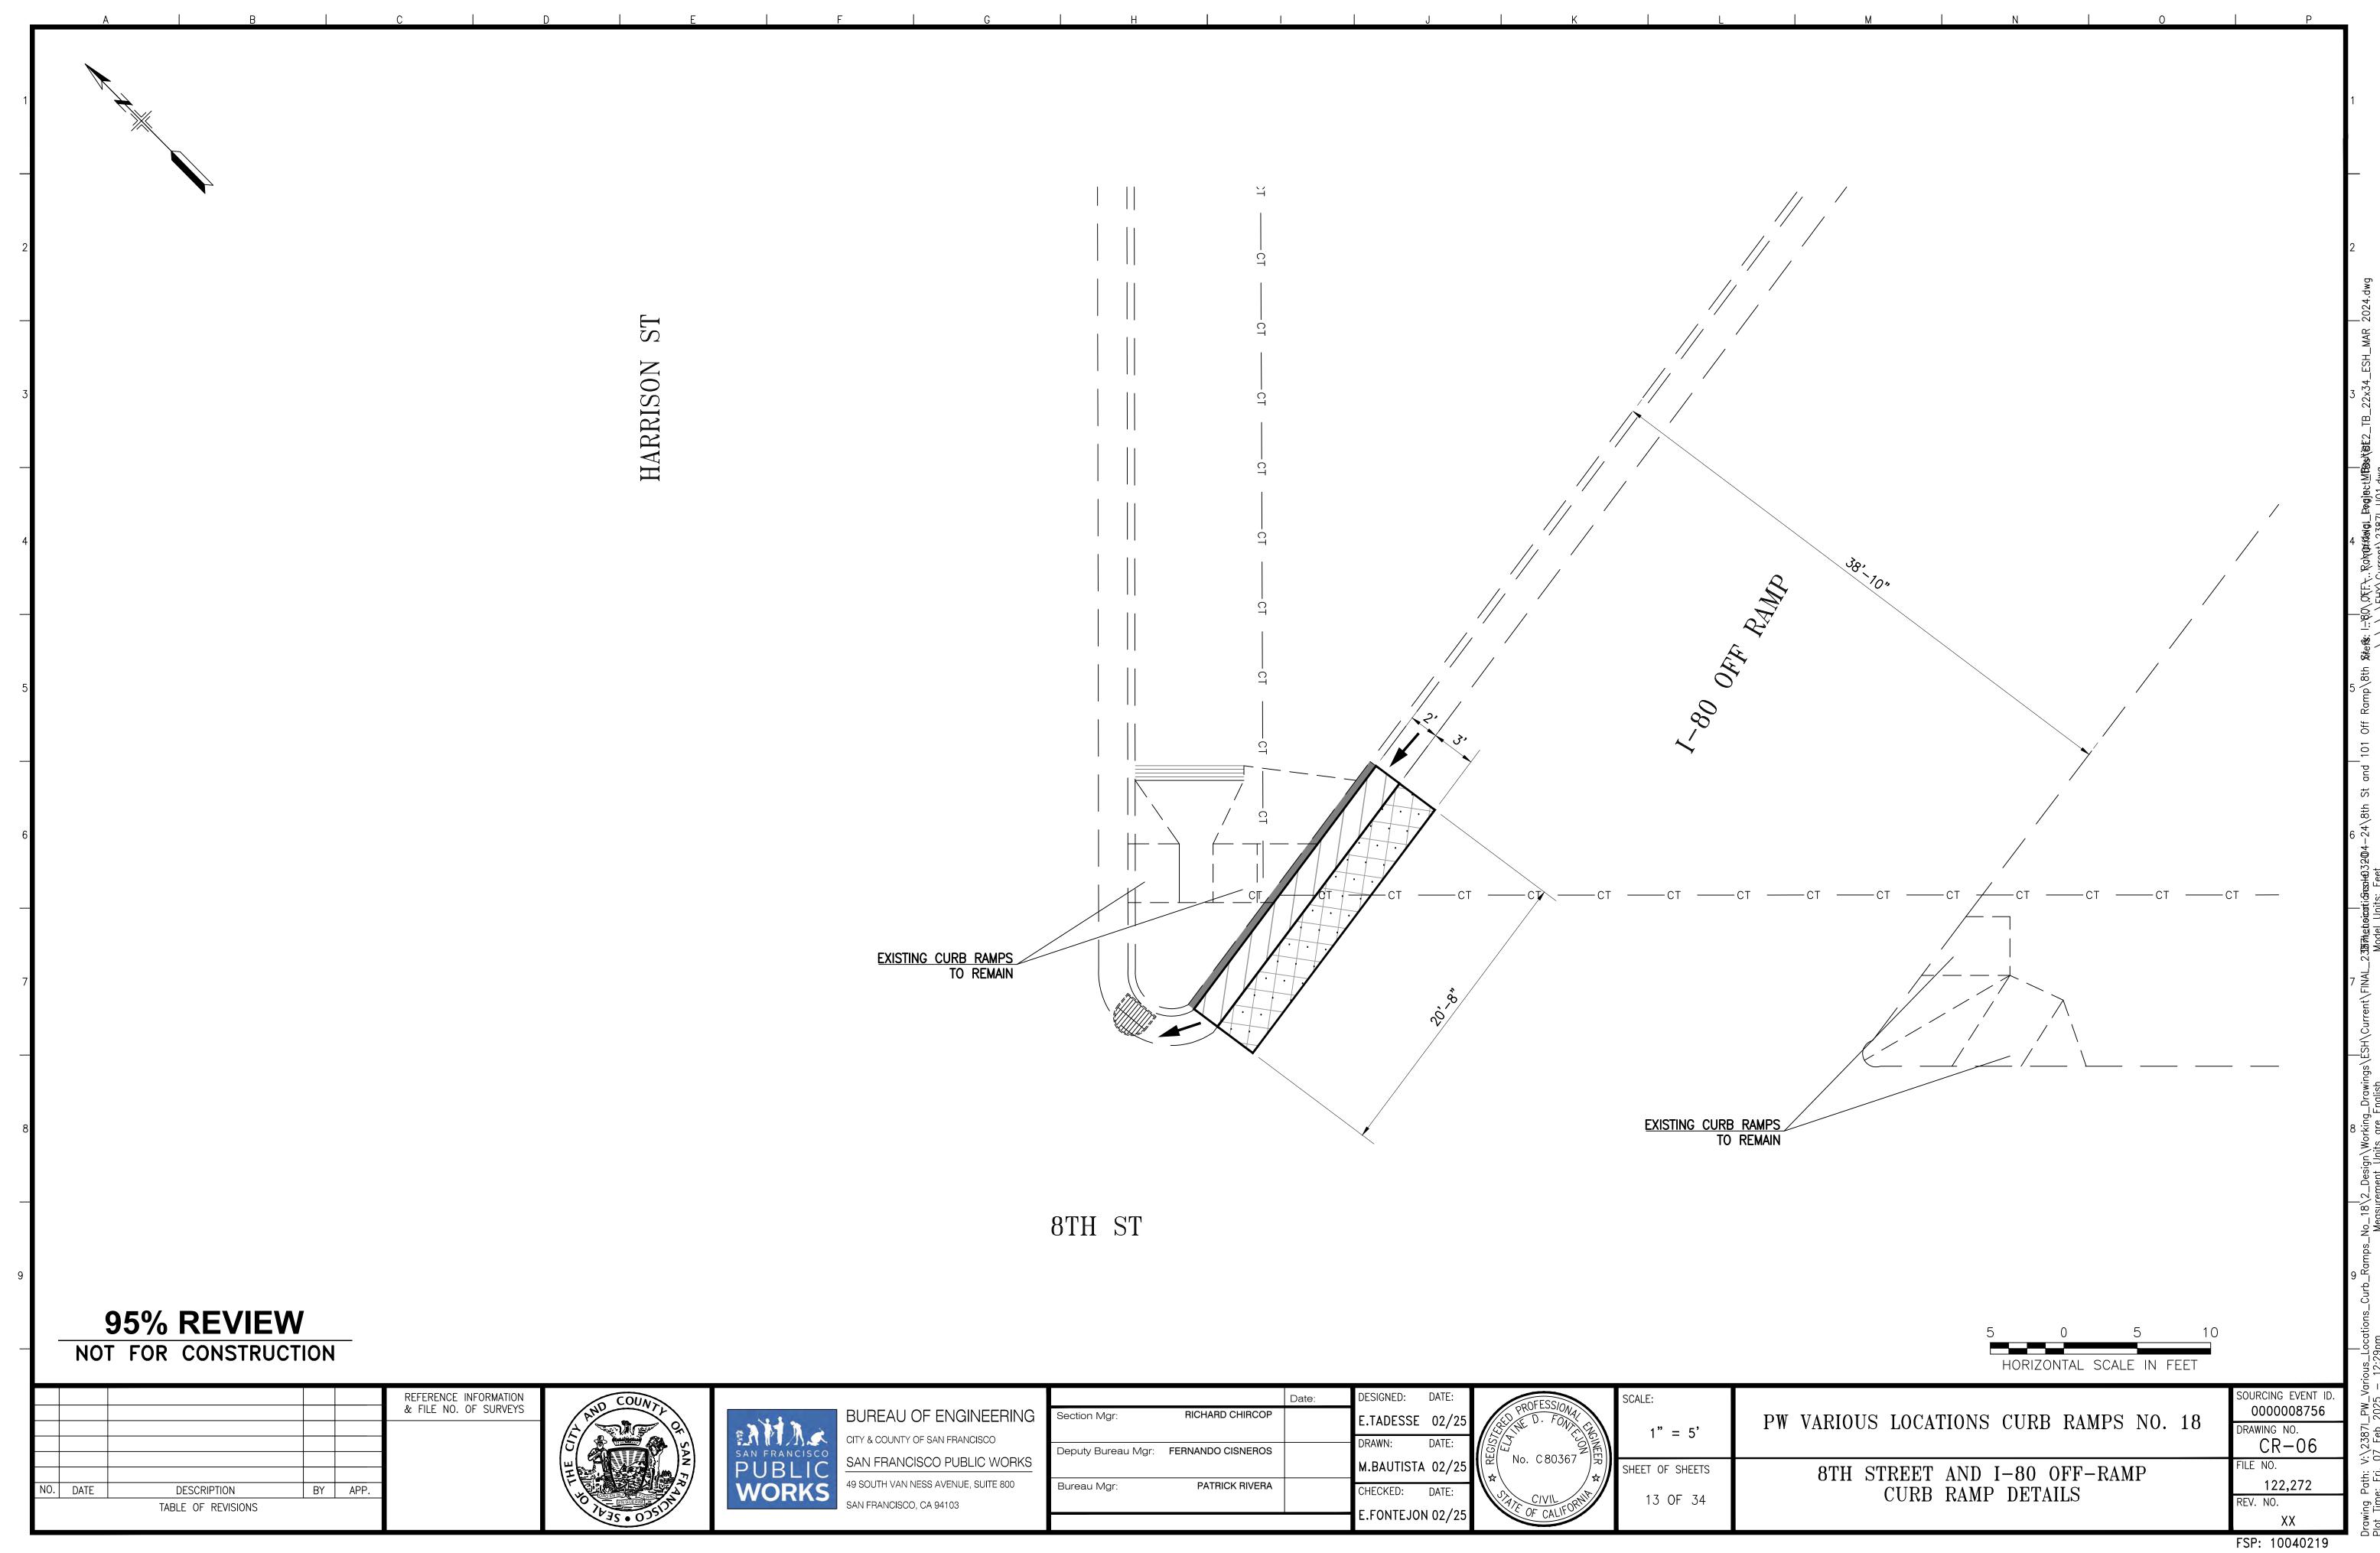

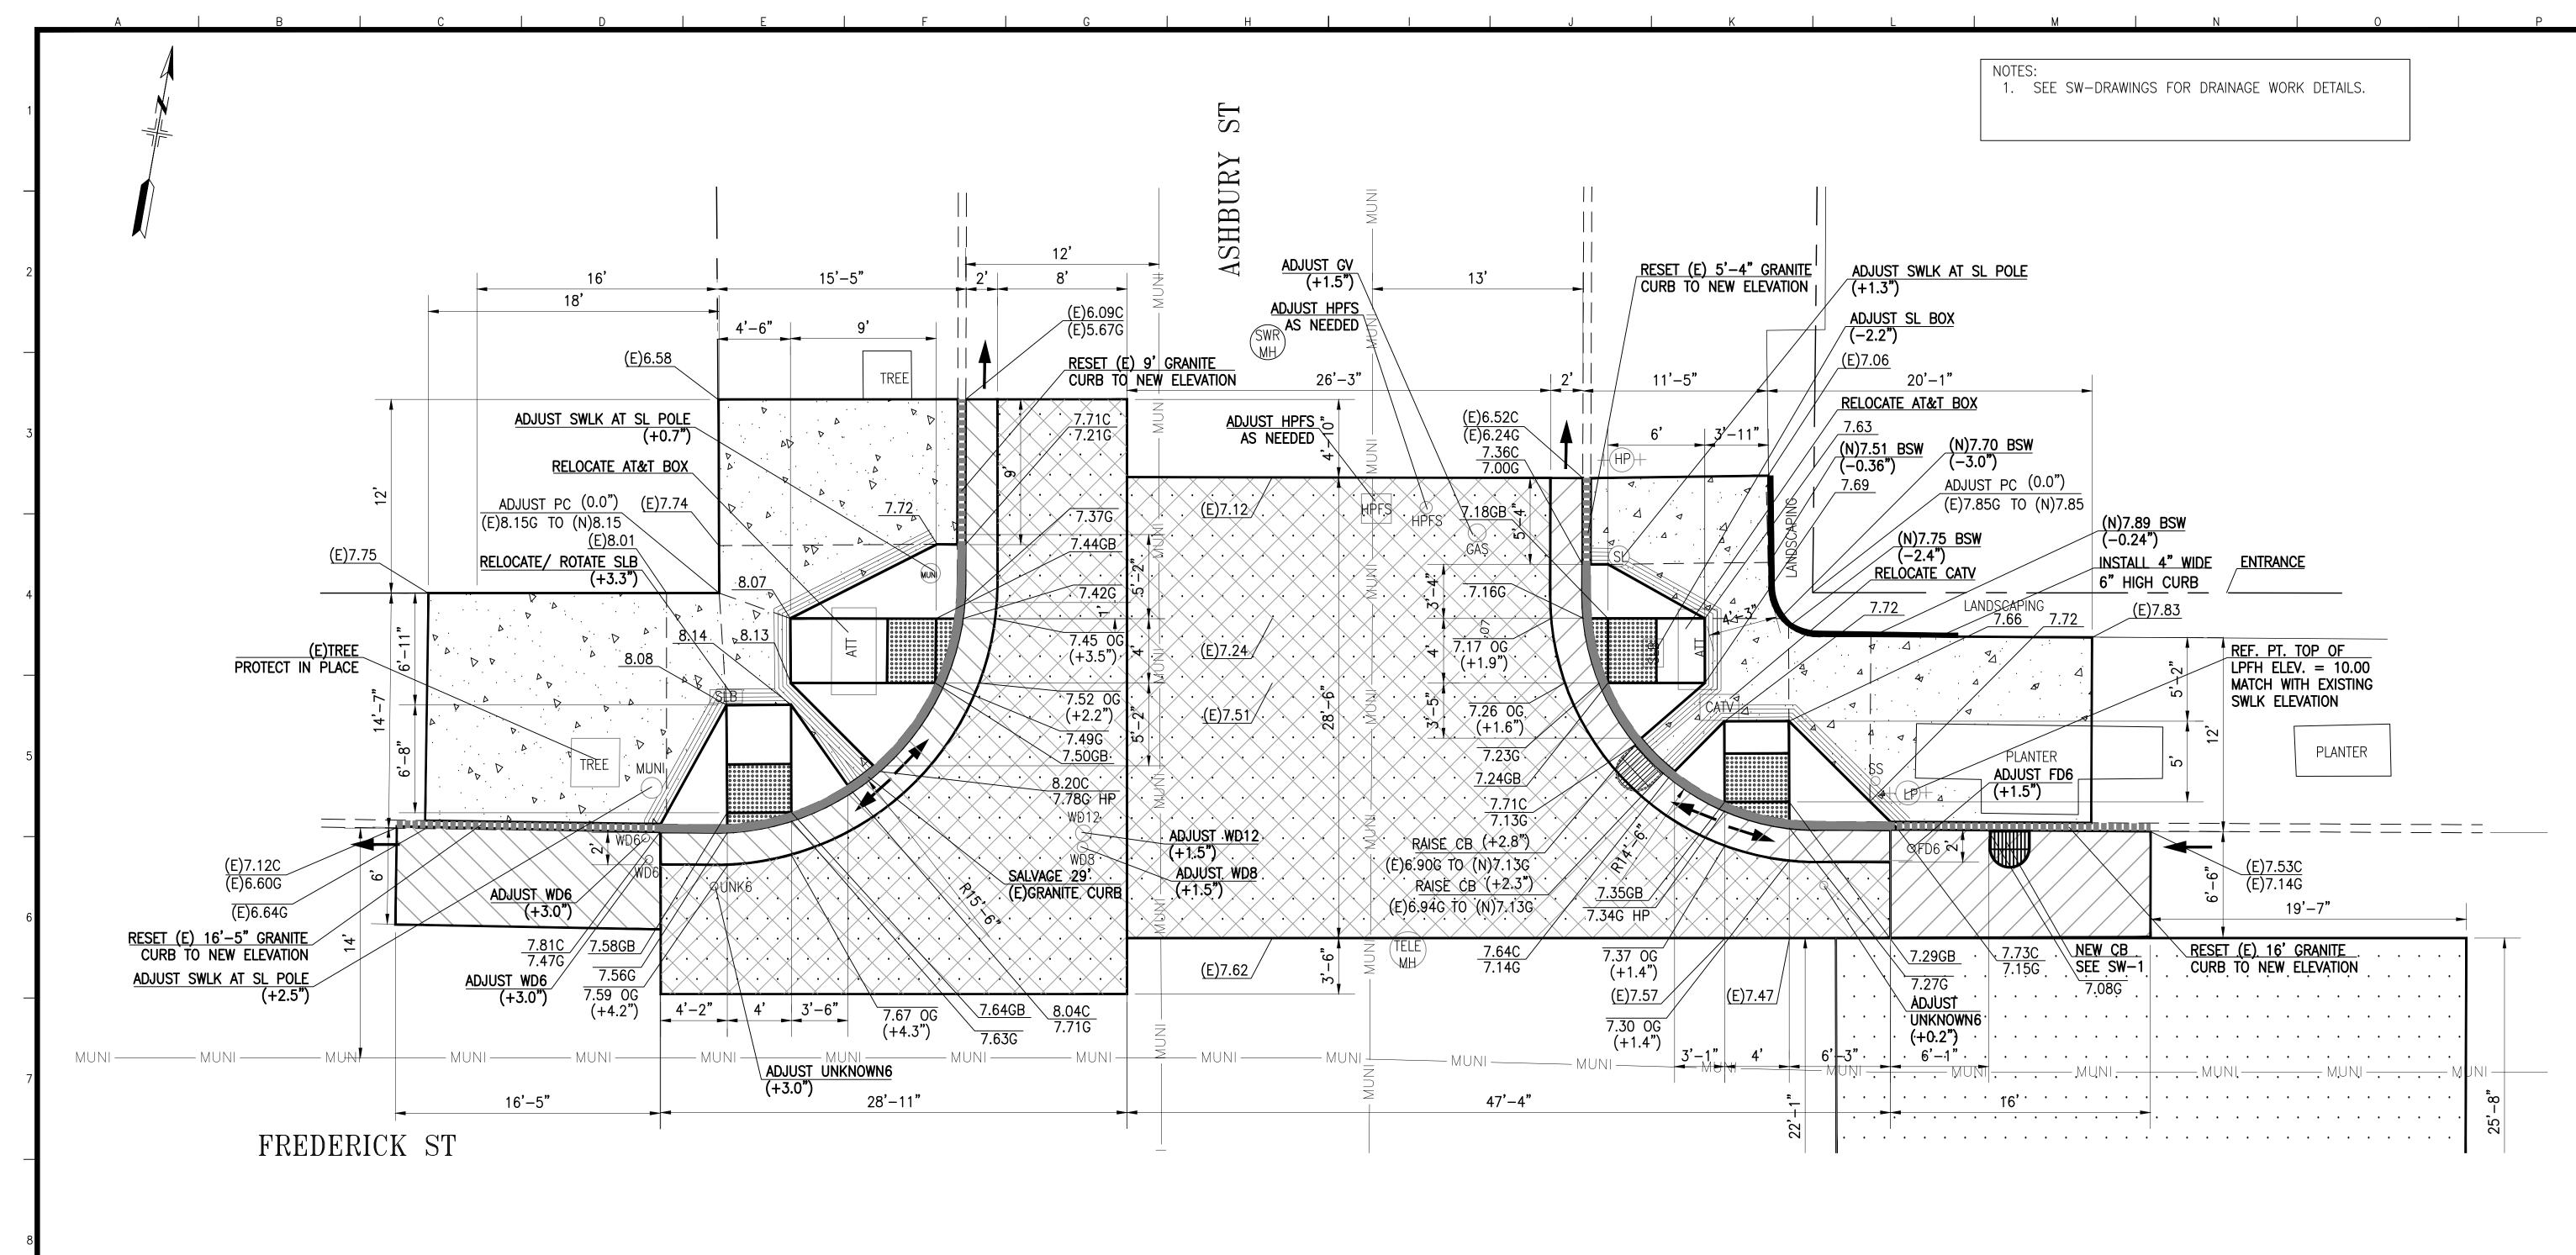

95% REVIEW NOT FOR CONSTRUCTION

REFERENCE INFORMATION & FILE NO. OF SURVEYS NO. DATE DESCRIPTION TABLE OF REVISIONS



BUREAU OF ENGINEERING CITY & COUNTY OF SAN FRANCISCO SAN FRANCISCO PUBLIC WORKS 49 SOUTH VAN NESS AVENUE, SUITE 800 SAN FRANCISCO, CA 94103

		Date:	DESIGNED:	DATE:	
Section Mgr:	RICHARD CHIRCOP		E.TADESSE	02/25	١,
Deputy Bureau Mgr:	FERNANDO CISNEROS		DRAWN:	DATE:	
			M.BAUTISTA	02/25	$\ $
Bureau Mgr:	PATRICK RIVERA		CHECKED:	DATE:	١١
			E.FONTEJON	N 02/25	
				,	


:	POFFSS/O	S
25	PROFESSIONAL D. FONDERS	
:	No. C80367	
25	₩ No. C80367 另	SI
:	(A)	
25	CALIFORNIA OF CALIFORNIA	

1" = 5' SHEET OF SHEETS 14 OF 34


PW VARIOUS LOCATIONS CURB RAMPS NO. 18 ASHBURY STREET AND FREDERICK STREET (NORTH)
CURB RAMP DETAILS


0000008756 RAWING NO. CR-07 122,273


HORIZONTAL SCALE IN FEET

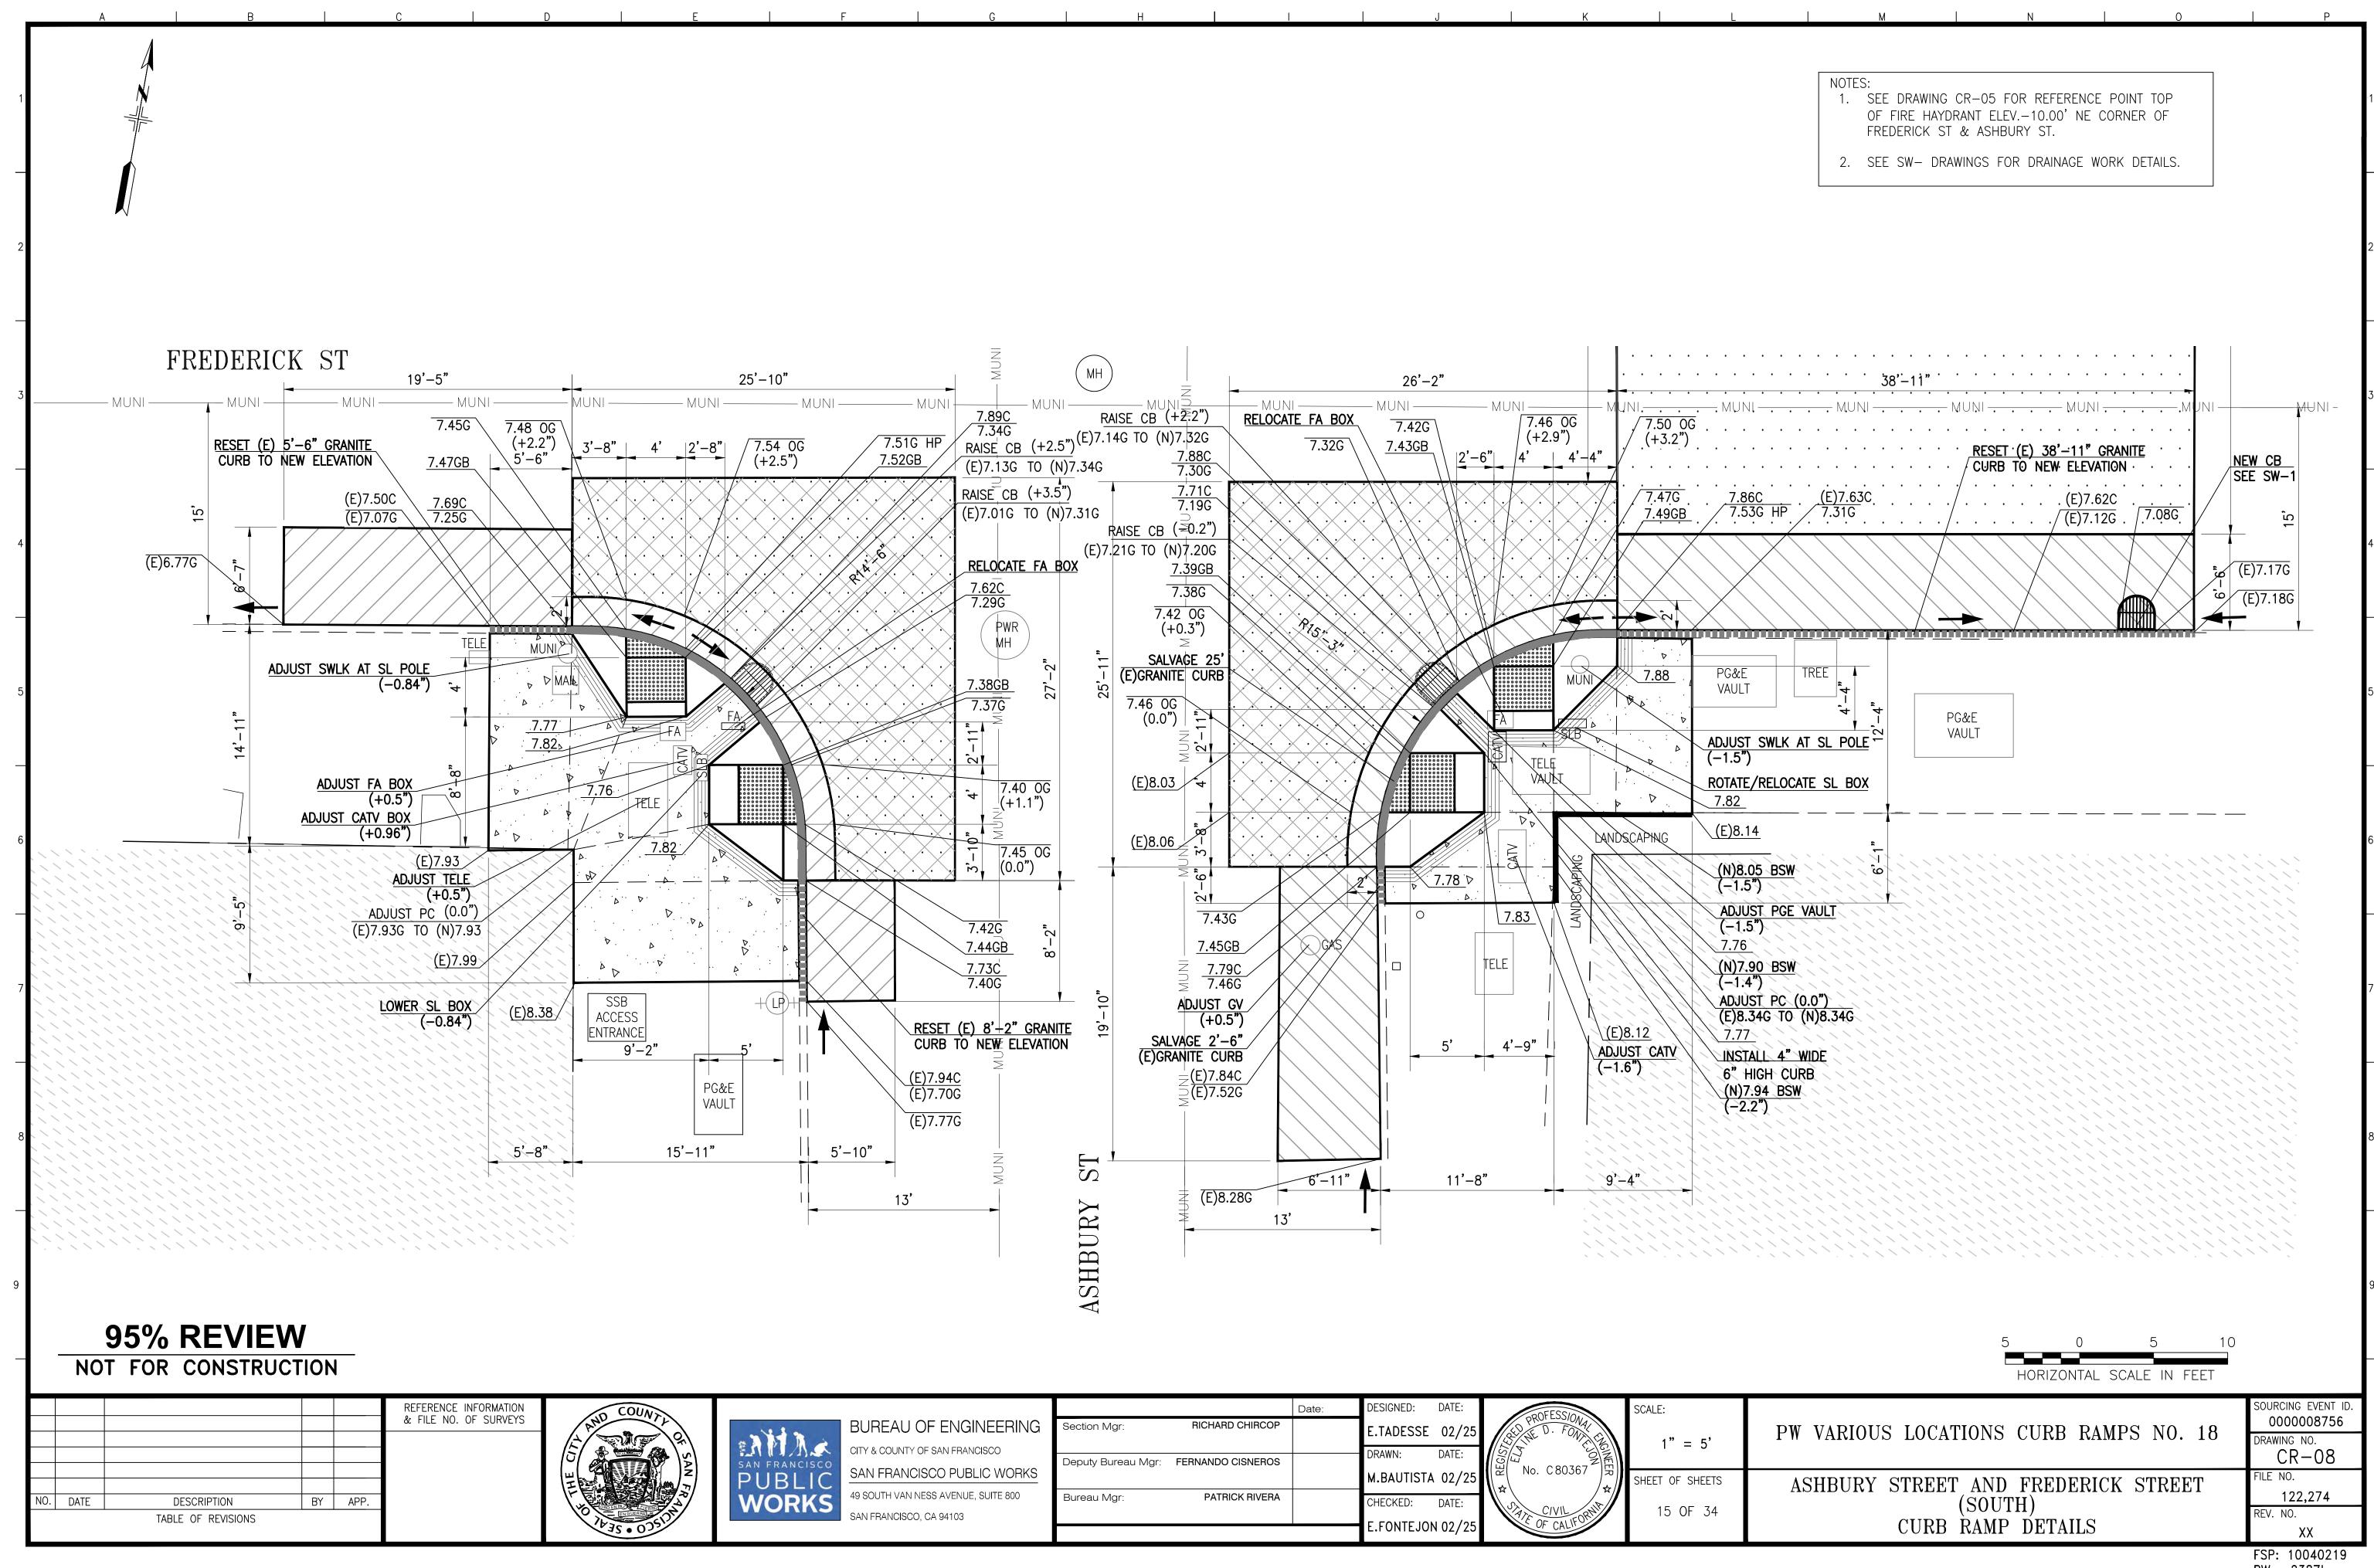

PW: 2387I

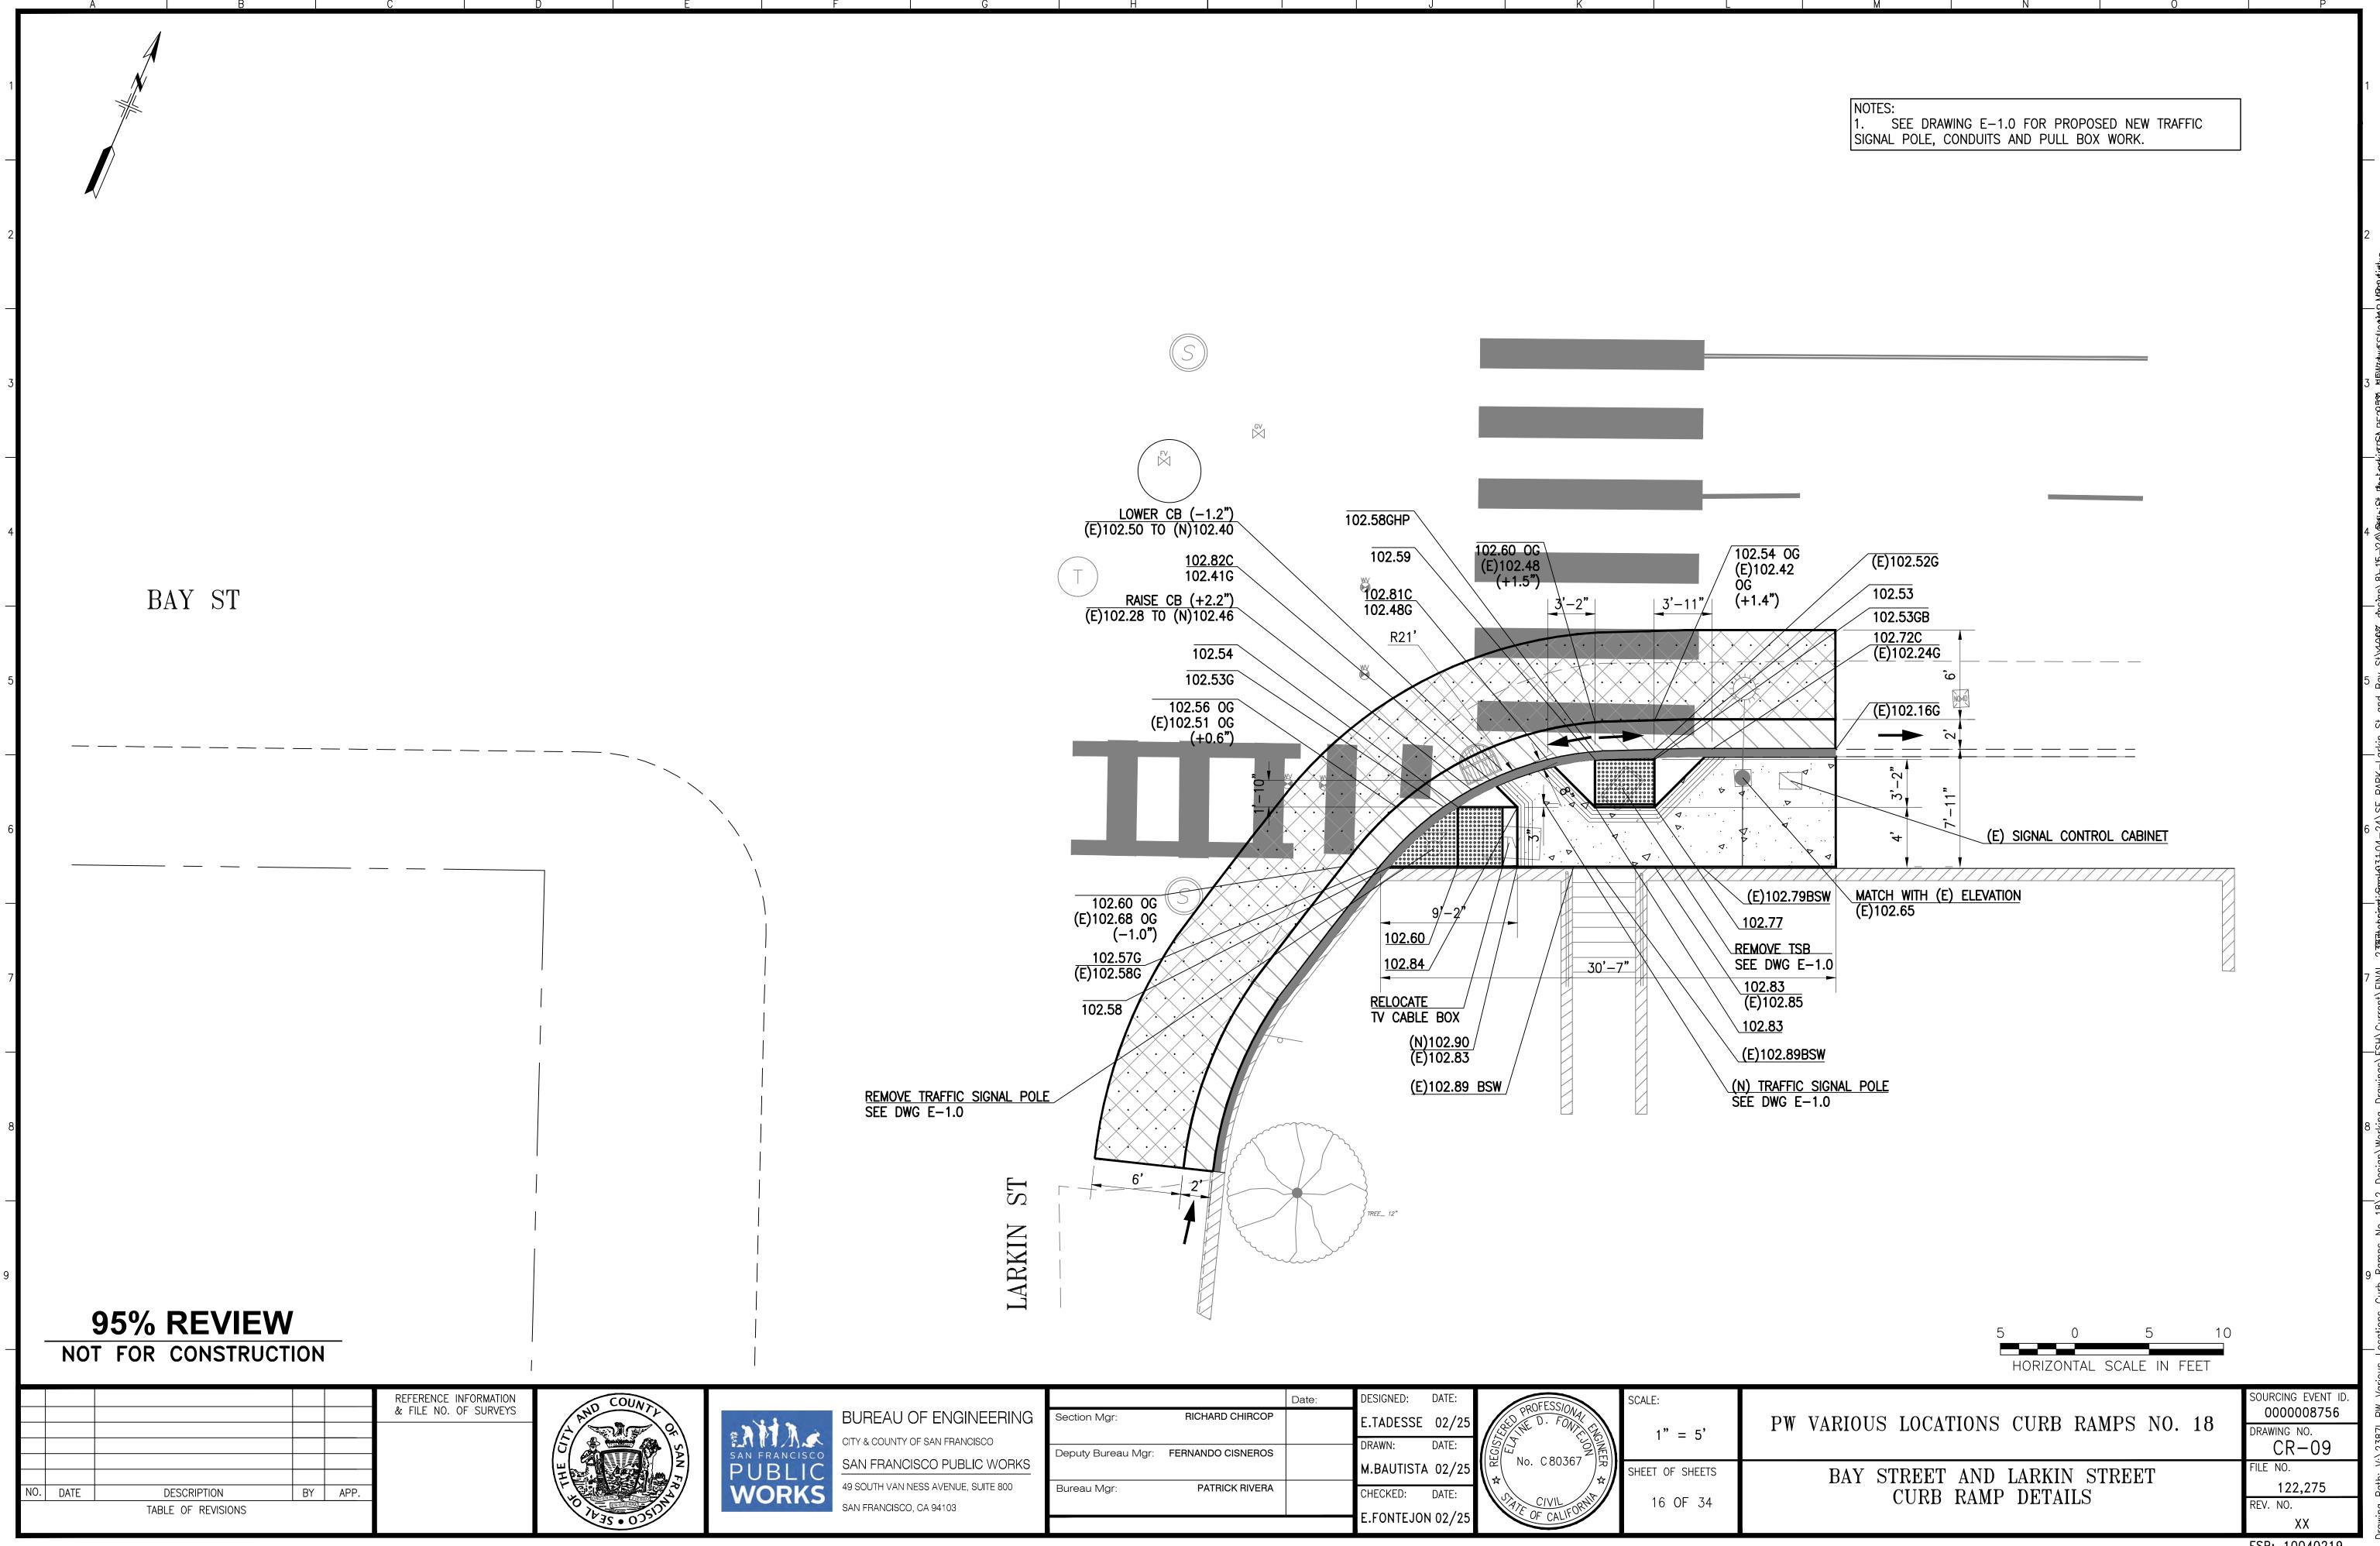


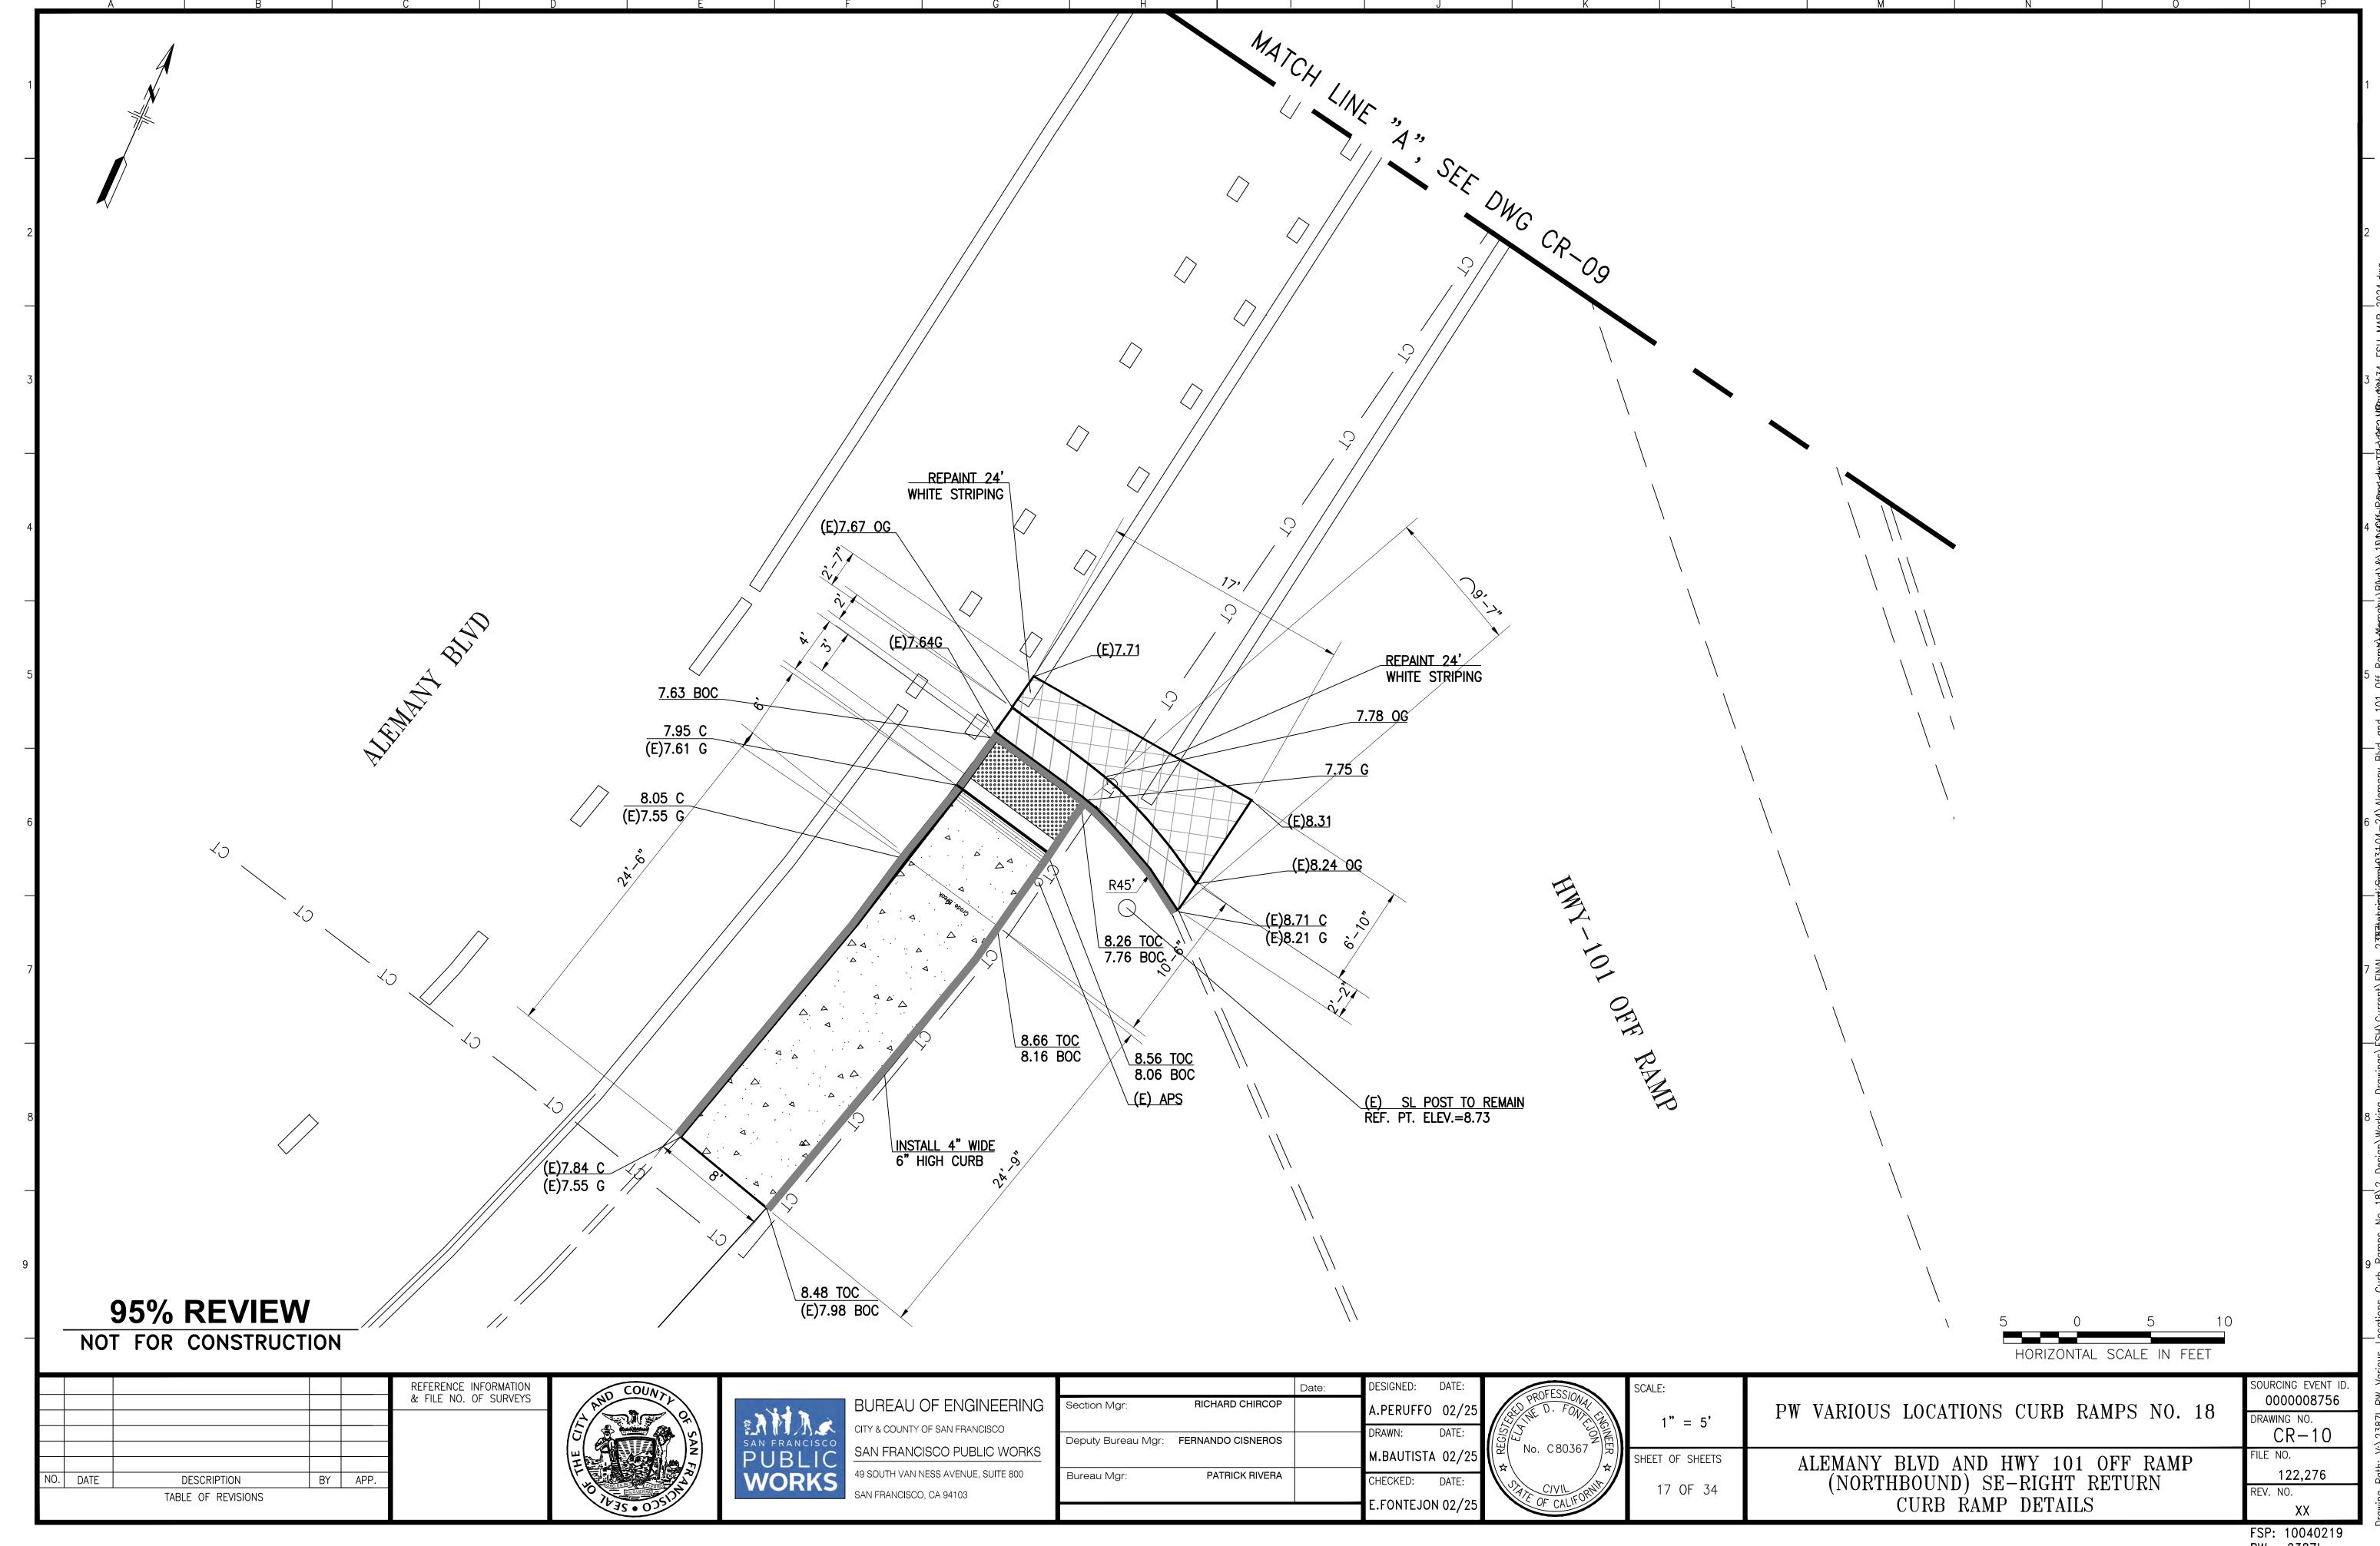

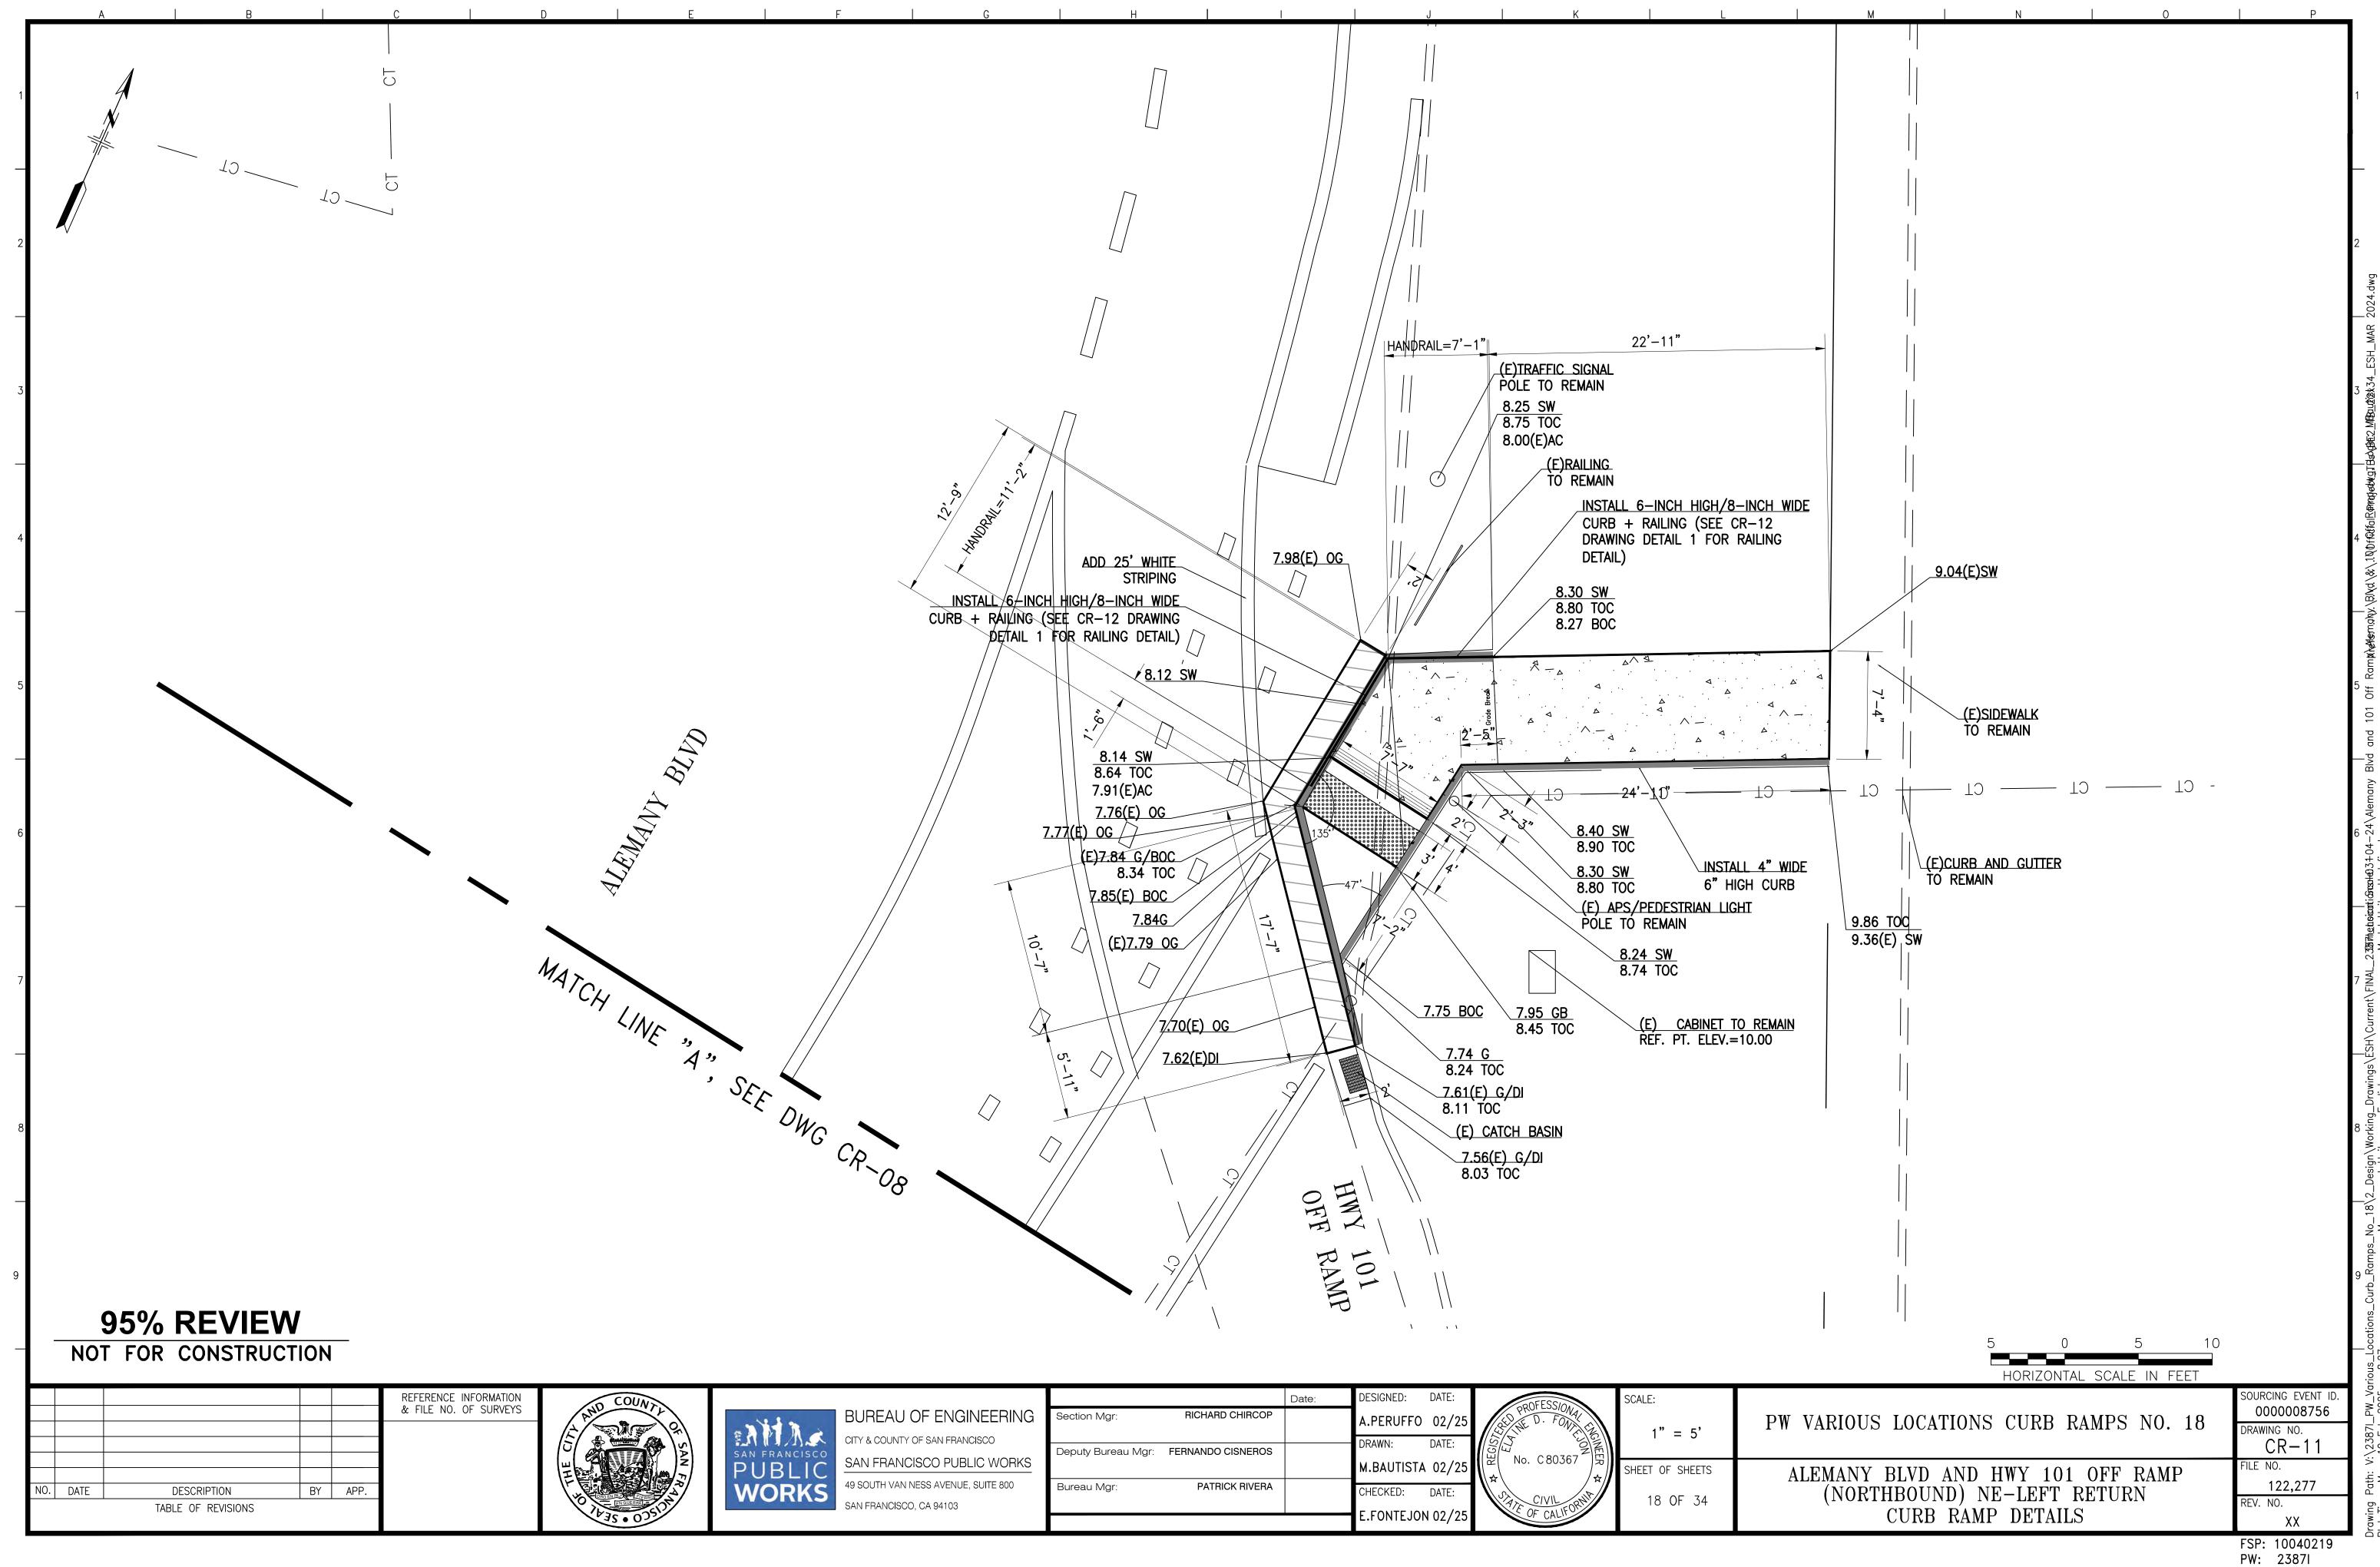

NOTES:

- 1. ALL EXPOSED CORNERS AND EDGES SHALL BE EASED WITH A RADIUS 1/16-INCH.
- 2. ALL RAILINGS SHALL COMPLY WITH CALIFORNIA BUILDING CODE STRUCTURAL REQUIREMENTS.
- 3. RAILINGS SHALL BE SET BACK 18" FROM FACE OF CURB.
- 4. RAILINGS SHALL BE FULLY FABRICATED PRIOR TO GALVANIZING.
- 5. 4'-6' MAXIMUM SPACING FOR INTERMEDIATE VERTICAL RAILINGS
- 6. 3" MAXIMUM SPACING BETWEEN RAILINGS

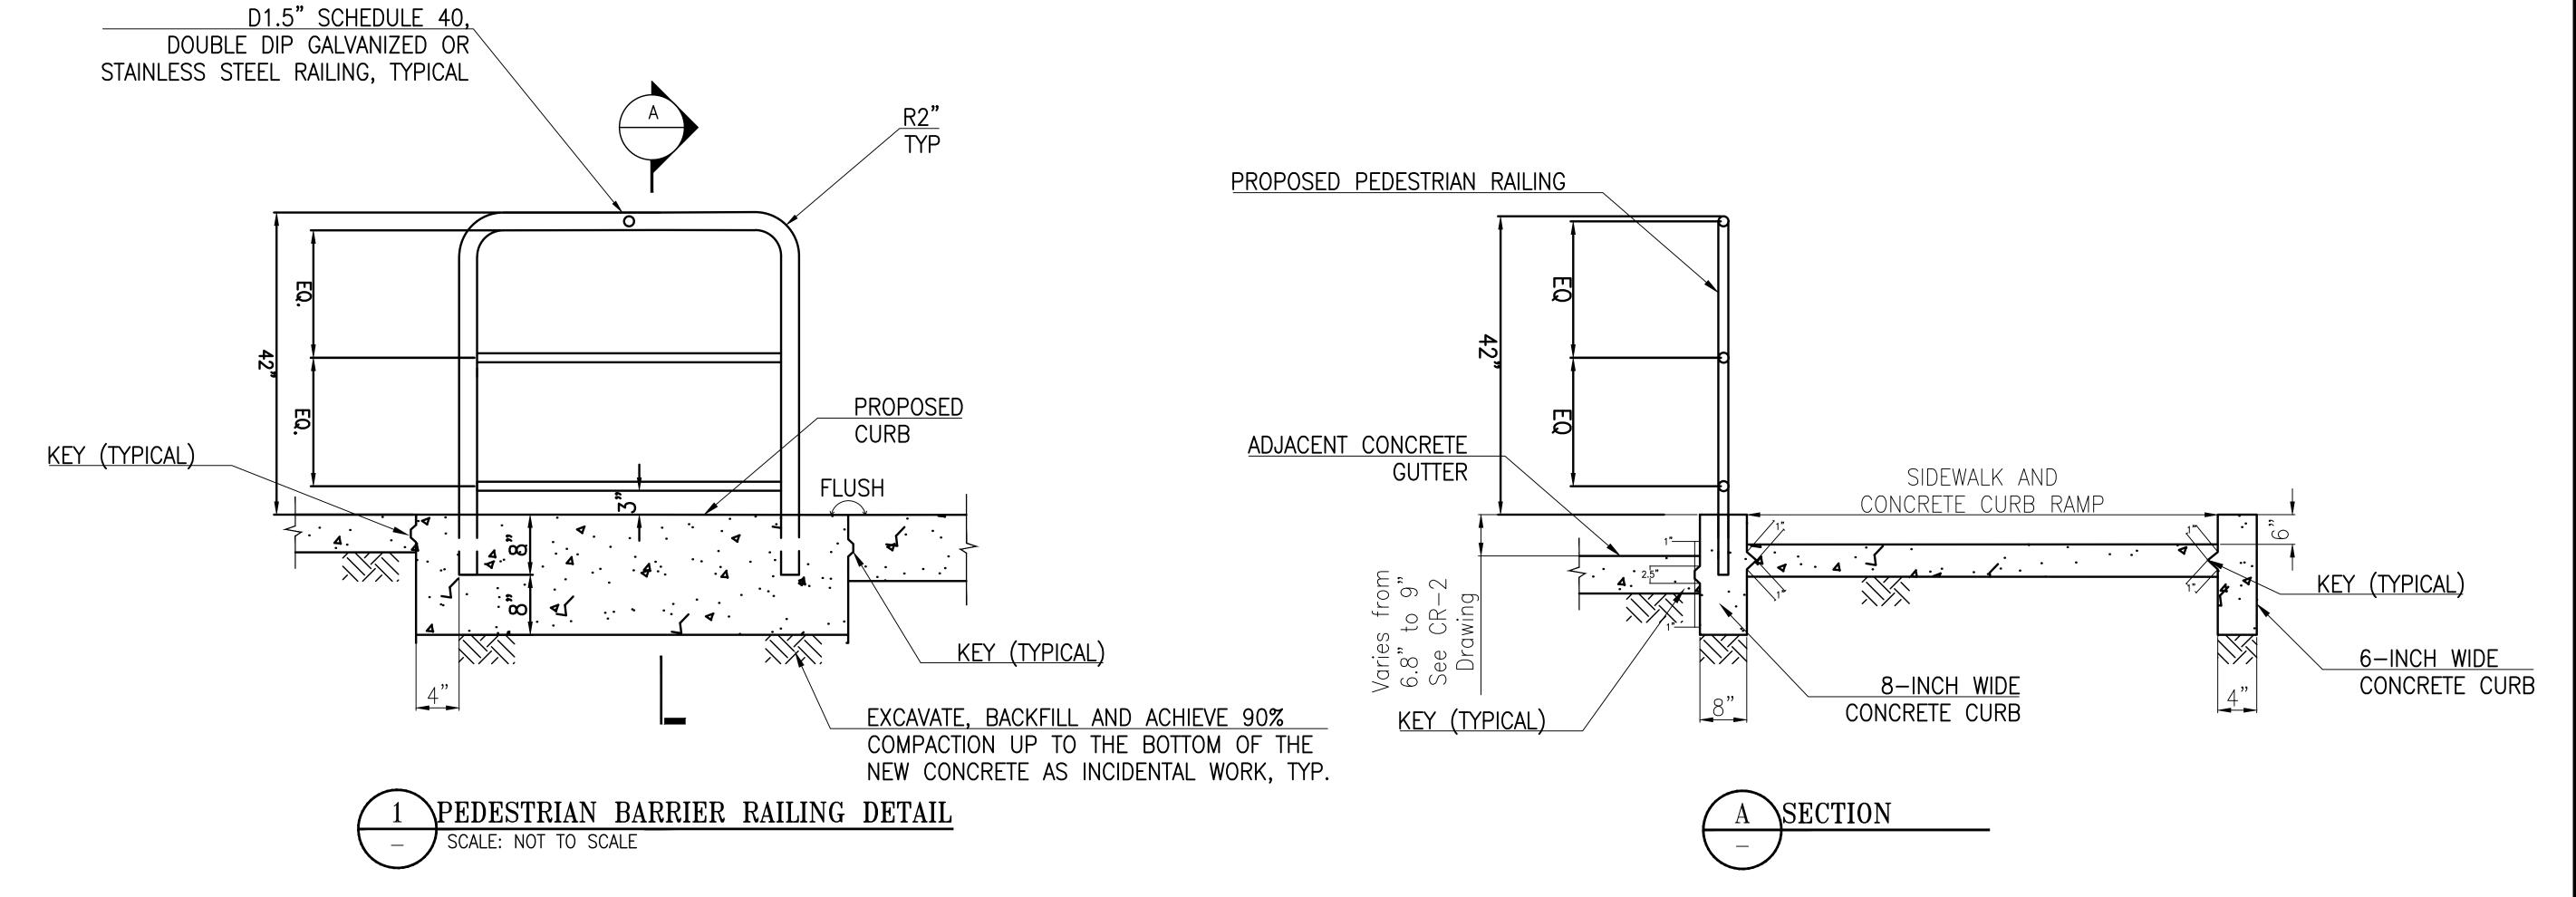

95% REVIEW

NOT FOR CONSTRUCTION

	REFERENCE INFORMATION	COUNT			Date: DESI	IGNED: DATE:	oo OFFSS/Ov	SCALE:		SOURCING EVENT I
	& FILE NO. OF SURVEYS	Andread	BUREAU OF ENGINEERING	Section Mgr: RICHARD CHIRCOP	A.PI	PERUFFO 02/25	D. FON		PW VARIOUS LOCATIONS CURB RAMPS NO. 18	0000008756
	-	S S	CITY & COUNTY OF SAN FRANCISCO	D. J. D. M. FERMANDO CIONERDO	DRAV			N.T.S.	THE VILLE OF LOCALITOTICS OF THE THEFT IS THE TOTAL OF TH	DRAWING NO. CR-12
	1	N N N N	SAN FRANCISCO SAN FRANCISCO PUBLIC WORKS	Deputy Bureau Mgr: FERNANDO CISNEROS	M.B	BAUTISTA 02/25	[원 No. C80367 기명]	SHEET OF SHEETS	ALDIANIZ DIAD AND HWY 404 ODD DAMD	FILE NO.
NO. DATE DESCRIPTION BY APP.	4	\E \ \ \ \ \ \ \ \ \ \ \ \ \ \ \ \ \ \	49 SOUTH VAN NESS AVENUE, SUITE 800	Bureau Mgr: PATRICK RIVERA		<u> </u>	\\$\\\\\\\\\\\\\\\\\\\\\\\\\\\\\\\\\\\\	SHEET OF SHEETS	ALEMANY BLVD AND HWY 101 OFF KAMP	122,278
TABLE OF REVISIONS	-	LINGUERRA ENGUERRA	SAN FRANCISCO, CA 94103			CCKED: DATE:	CIVIL ORNIT	19 OF 34	(NORTHBOUND) NE-LEFT RAILING	REV. NO.
, and the same of		NAS • ODSID			E.F	ONTEJON 02/25	OF CALIF		AND KEYWAY DETAILS	XX
										FSP: 100402

FURNISH & INSTALL (<u>F/I)</u>	EXISTING TO REMAIN (E)	R/C U.O.N.	DESCRIPTION		FURNISH & INSTALL (F/I)	EXISTING TO REMAIN (E)	R/C U.O.N.	<u>DESCRIPTION</u>	FURNISH & INSTALL <u>(F/I)</u>	EXISTING TO REMAIN (E)	R/C U.O.N.	DESCRIPTION
			- CONDUIT		•	0	(TRAFFIC SIGNAL OR STREET LIGHT POLE WITH FOUNDATION		C		DEPARTMENT OF TECHNOLOGY (DTIS) CALL BOX
			CONDUIT INTERCEPT					R/S (E) POLE, R/C (E) FOUNDATION		M		U.S. POSTAL SERVICE (USPS) MAIL BOX
X			CUT EXISTING CONDUIT. COUPLE NEW CONDUIT SIZE AND TYPE AS EXISTING.	OF SAME	•			F/I NEW POLE AND FOUNDATION IN PLACE		N		NEWS RACK
F			CONDUIT STUBOUT WITH PLUG		•			R/S (E) POLE, F/I NEW POLE IN (E) FOUNDATION				TREE
			TRAFFIG CIONAL INTERCONNECT CONDUIT					WWW POLE		þ		STREET SIGN POLE
			— TRAFFIC SIGNAL INTERCONNECT CONDUIT		•	♦	(MUNI POLE		ø 		PARKING METER FIRE HYDRANT
	$-\!\!-\!\!\!-\!\!\!>$		VEHICLE SIGNAL FACE - 8" (203.2 mm)		•			R/C (E) MUNI POLE AND FOUNDATION F/I NEW MUNI POLE AND FOUNDATION IN PLACE		Ö HP or LP		HP = HIGH PRESSURE; LP = LOW PRESSURE
		E>	VEHICLE SIGNAL FACE - 8" (203.2 mm)		•	>	8	3" (50.8mm) CONDUIT STUBBED UP 1' (304.8mm) ON		<u>Q</u>		RAILROAD GATE POLE WITH RAILROAD SIGNALS
		16-	BACK PLATE INSTALLED ON SIGNAL FACE		Q	9	8	(E) PG&E SERVICE POLE		×		VALVE
	\longrightarrow		VEHICLE SIGNAL FACE - 12" (304.8 mm)					TYPE I STREETLIGHT PULLBOX WITH DIMENSIONS 25.25" x 15.75" x 12"		○		PEDESTRIAN BARRICADE
	→	 E>	VEHICLE SIGNAL FACE - 12" (304.8 mm)					35.25" x 22.25" TRAFFIC SIGNAL PULL BOX		•		BOLLARD PER SFDPW STANDARD PLAN 87,178
			BACK PLATE INSTALLED ON SIGNAL FACE		— ,,,	III	III	III = TYPE III WITH 12" DEPTH; 3T = TYPE III TRAFFIC RATED; 36X = TYPE 36X WITH 18.44" DEPTH; 36TX =				CATCH BASIN
─	$\longrightarrow ^{\!\!\!\!\!/}$		\downarrow VEHICLE SIGNAL FACE $-$ 12" (304.8 mm), WITH ARROWS		111			TYPE 36X TRAFFIC RATED; S = CITY SERVICE (TYPE III) PULL BOX		□ •- ! ••		SEWER CLEAN OUT BIKE RACK
								64.25" x 35" TRAFFIC SIGNAL PULL BOX		ABC		UTILITY VAULT; OWNER AS SPECIFIED
1	1	 	MAST ARM MOUNTED SIGNAL FACE. VEHICLE SIGNAL FACE — 12" (304.8 mm), BACK PLATE INSTALLED ON SIGNAL FACE		IV	IV		IV — TYPE IV WITH 14" DEPTH; 48X = TYPE 48X WITH 24" DEPTH; 48TX = TYPE 48X TRAFFIC RATED; P =		ABC P		UTILITY MANHOLE; AS SPECIFIED
V	V	Ψ. (1)	BACK FEATE INSTALLED ON SIGNAL FACE					PG&E SERVICE		° _{SM}		T = AT&T P = PG&E SURVEY MONUMENT
			LEFT OR RIGHT ANGLED VISOR 12" X 12" X (18" OR 27"), AS SPECIFIED		=	\blacksquare	æ	BASEMENT PULL BOX		SM O WP/ST		UTILITY POLE, AS SPECIFIED
r =	Ш						22	SERVICE EQUIPMENT ENCLOSURE AND FOUNDATION PER		WP/31		WP = WOOD; ST = STEEL CURB RAMP (SEE CR- OR R- DWGS)
	/-III	/	PEDESTRIAN COUNTDOWN SIGNAL (PCS)		Р	P	ĹΖ ^Δ P	SFMTA STR-8404 (ELECTRICAL SERVICE METER PEDESTAL)				
			8" BIKE SIGNAL			11		GROUND ROD-5/8" ØX10'-0" (15.88 mm X 3048 mm)				
			12" BIKE SIGNAL					VARIABLE MESSAGE SIGN (VMS)				
	——(I)	(1)	PEDESTRIAN FLASHING BEACON ACTIVATED BLANKOUT SIGN					、				
ABC	/—[ABC]	/—ABCII	(NRT = NO RIGHT TURN; NLT = NO LEFT TURN DNE = DO NOT ENTER; FTC = FLASHING TRAIN		_	/ - D1		RED LIGHT CAMERA		SYMBOL		DESCRIPTION
→	- ->	\rightarrow	PEDESTRIAN PUSH BUTTON OR	,	/ *	/-O1	,-O1	RED LIGHT CAMERA AUXILIARY FLASH		# >		SHEET NOTE TAG
-7	ν	P	ACCESSIBLE PEDESTRIAN SIGNAL (APS) BUTTON, NOTED	A5	/	/	,			#		POLE LABEL
	\boxtimes		"M" OR "M-SF" CONTROLLER CABINET (CITY FUI AND FOUNDATION	RNISHED)	/ -® (<u>_</u> @1	/~@X	TRAFFIC SIGNAL DETECTION CAMERA		<u></u>		CONDUIT TAG POLE/BOX IN PLACE OF POLE/BOX/CONTROLLER TAG.
		2 3	"G" CONTROLLER CABINET FOUNDATION, SEE SHI		∕ ●	<u>_</u>	,~X	CLOSED-CIRCUIT TELEVISION (CCTV) CAMERA; TYPICAL APPLICATION "SFGO CAMERA FOR MONITORING"		(PIB)		MODIFY EXISTING CONDUITS AND WIRING AS REQUIRED.
			FOR CONTROLLER CABINET TYPE (CITY FURNISHE	•	Ņ	N	N			$X \times X \times$		DETAIL TAG / SHEET REFERENCE
552	352	352	TYPE 352i-ATC CONTROLLER CABINET (CITY FUF AND FOUNDATION PER SFMTA STR-8404	RNISHED)				NETWORK RADIO		X ##		LIGHTING FIXTURE TAG
6550	350	[<u>35</u> 0]	TYPE 350i-ATC CONTROLLER CABINET (CITY FUR AND FOUNDATION PER SFMTA STR-8404	RNISHED)	P	P ((f)	F	PREEMPT RADIO				
95% RE		<u>-→</u>	STREET LIGHT WITH 6' LUMINAIRE ARM		•	Δ	Δ	TRAFFIC RATED HANDHOLE CHRISTY G5 OR EQUAL, NO LOCKING RING REQUIRED				NOT ALL SYMBOLS USED IN PLANS
			EFFRENCE INFORMATION FILE NO. OF SURVEYS	. riir .	BUREAU OF ENGI	NEERING Section	n Mgr:	Date: DESIGNED: DATE: CHI IAO NK 09/2023	SCALE:			IOUS LOCATIONS SOURCING EVENT ID: 0000008756 DRAWING NO.

F					REFERENCE INFORMATION & FILE NO. OF SURVEYS
NO.	DATE	DESCRIPTION	BY	APP.	
		TABLE OF REVISIONS			
THIS	DRAWING 1	WAS LAST MODIFIED: 01/23/25 11:26, BY:			

BUREAU OF ENGINEERIN BUREAU OF ENGINEERING
OTTY & COUNTY OF SAN FRANCISCO
SAN FRANCISCO PUBLIC WORKS
49 SOUTH VAN NESS AVENUE, SUITE 800
SAN FRANCISCO, CA 94103

			Date:	DESIGNED:	DATE:	ı
NG	Section Mgr:	CHI IAO		NK	09/2023	1
RKS	Deputy Bureau Mgr:	IQBAL DHAPA		DRAWN: NK	DATE: 01/2025	
	Bureau Mgr:	PATRICK RIVERA		CHECKED: JS	DATE: 10/2024	\

TE:	PROFESSION
2023	S SNIEL STA
TE:	
2025	NO. E20478
ΓE:	LECTRIC S
2024	OF CALIFORN

	SCALE:
	NONE
EER	SHEET OF SHEET
	19 OF 33

le: None	PW VARIOUS LOCATION CURB RAMP NO.18
ET OF SHEETS	TRAFFIC SIGNAL
19 OF 33	SYMBOLS

0000008756

DRAWING NO.

E-0.1 122,278 REV. NO.

E V I A O I T

APS, APS-2W APS-3W ATS ATS A.T.&T. AWG BP S BSCW CCSF CCTV CKT CB CTSP, CTSS S DAS	ALTERNATING CURRENT ACCESSIBLE PEDESTRIAN SIGNALS, 2-WIRE SYSTEM OR 3-WIRE SYSTEM AUTOMATIC TRANSFER SWITCH AMERICAN TELEPHONE & TELEGRAPH AMERICAN WIRE GAUGE SIGNAL BACKPLATE BARE STRANDED COPPER WIRE CITY AND COUNTY OF SAN FRANCISCO CLOSED CIRCUIT TELEVISION CAMERA CIRCUIT CIRCUIT CIRCUIT BREAKER STATE OF CALIFORNIA, DEPARTMENT OF TRANSPORTATION STANDARD PLANS AND STANDARD SPECIFICATIONS DISTRIBUTED ANTENNA SYSTEM	mm (N) NIC NTS OH OCS PAC/BELL PG&E, PGE PED PED(S) XING PPB	MILLIMETER NEW NOT IN CONTRACT NOT TO SCALE OVERHEAD OVERHEAD CATENARY SYSTEM PACIFIC BELL COMPANY PACIFIC GAS AND ELECTRIC COMPANY PEDESTRIAN PEDESTRIAN CROSSING PEDESTRIAN PUSH BUTTON	TV-X SV-X } TP-X } SP-X EB WB } NB SB 1-A (X) 12C XX-X-100 1S-IN	VEHICLE AND PEDESTRIAN SIGNAL POLE MOUNTING DESIGNATIONS. SEE SFMTA STR-7025 AND SPEC 34 41 13 SECTION 3.9 TRAFFIC DIRECTION SUCH AS EAST BOUND, WEST BOUND, NORTH BOUND AND SOUTH BOUND. CALTRANS TYPE OF SIGNAL STANDARD. SEE CTSP. 12-CONDUCTOR CABLE CALTRANS TYPE OF SIGNAL STANDARD WITH SIGNAL MAST ARM. SEE CTSP.
APS-3W ATS ATS ATS ATS AMG AWG BP SS BSCW CCSF CCTV CKT CB CTSP, CTSS SS DAS	OR 3-WIRE SYSTEM AUTOMATIC TRANSFER SWITCH AMERICAN TELEPHONE & TELEGRAPH AMERICAN WIRE GAUGE SIGNAL BACKPLATE BARE STRANDED COPPER WIRE CITY AND COUNTY OF SAN FRANCISCO CLOSED CIRCUIT TELEVISION CAMERA CIRCUIT CIRCUIT CIRCUIT BREAKER STATE OF CALIFORNIA, DEPARTMENT OF TRANSPORTATION STANDARD PLANS AND STANDARD SPECIFICATIONS DISTRIBUTED ANTENNA SYSTEM	NIC NTS OH OCS PAC/BELL PG&E, PGE PED PED(S) XING	NOT IN CONTRACT NOT TO SCALE OVERHEAD OVERHEAD CATENARY SYSTEM PACIFIC BELL COMPANY PACIFIC GAS AND ELECTRIC COMPANY PEDESTRIAN PEDESTRIAN CROSSING	SV-X } TP-X } SP-X	DESIGNATIONS. SEE SFMTA STR-7025 AND SPEC 34 41 13 SECTION 3.9 TRAFFIC DIRECTION SUCH AS EAST BOUND, WEST BOUND, NORTH BOUND AND SOUTH BOUND. CALTRANS TYPE OF SIGNAL STANDARD. SEE CTSP. 12-CONDUCTOR CABLE CALTRANS TYPE OF SIGNAL STANDARD WITH SIGNAL MAST
A.T.&T. AWG ABP S BSCW ECCSF CCTV CCTV CCTV CCTV CCTV CCTV CCTSP, CTSS S DAS D	AMERICAN TELEPHONE & TELEGRAPH AMERICAN WIRE GAUGE SIGNAL BACKPLATE BARE STRANDED COPPER WIRE CITY AND COUNTY OF SAN FRANCISCO CLOSED CIRCUIT TELEVISION CAMERA CIRCUIT CIRCUIT CIRCUIT BREAKER STATE OF CALIFORNIA, DEPARTMENT OF TRANSPORTATION STANDARD PLANS AND STANDARD SPECIFICATIONS DISTRIBUTED ANTENNA SYSTEM	NTS OH OCS PAC/BELL PG&E, PGE PED PED(S) XING PPB	NOT TO SCALE OVERHEAD OVERHEAD CATENARY SYSTEM PACIFIC BELL COMPANY PACIFIC GAS AND ELECTRIC COMPANY PEDESTRIAN PEDESTRIAN CROSSING	EB WB } SB 1-A (X) 12C XX-X-100	NORTH BOUND AND SOUTH BOUND. CALTRANS TYPE OF SIGNAL STANDARD. SEE CTSP. 12—CONDUCTOR CABLE CALTRANS TYPE OF SIGNAL STANDARD WITH SIGNAL MAST
AWG BP S BSCW CCSF CCTV CKT CB CTSP, CTSS S DAS	AMERICAN WIRE GAUGE SIGNAL BACKPLATE BARE STRANDED COPPER WIRE CITY AND COUNTY OF SAN FRANCISCO CLOSED CIRCUIT TELEVISION CAMERA CIRCUIT CIRCUIT CIRCUIT BREAKER STATE OF CALIFORNIA, DEPARTMENT OF TRANSPORTATION STANDARD PLANS AND STANDARD SPECIFICATIONS DISTRIBUTED ANTENNA SYSTEM	OH OCS PAC/BELL PG&E, PGE PED PED(S) XING PPB	OVERHEAD OVERHEAD CATENARY SYSTEM PACIFIC BELL COMPANY PACIFIC GAS AND ELECTRIC COMPANY PEDESTRIAN PEDESTRIAN CROSSING	WB } NB NB SB 1-A (X) 12C XX-X-100	NORTH BOUND AND SOUTH BOUND. CALTRANS TYPE OF SIGNAL STANDARD. SEE CTSP. 12—CONDUCTOR CABLE CALTRANS TYPE OF SIGNAL STANDARD WITH SIGNAL MAST
BP S BSCW E CCSF C CCTV C CKT C CB C CTSP, CTSS S DAS E	SIGNAL BACKPLATE BARE STRANDED COPPER WIRE CITY AND COUNTY OF SAN FRANCISCO CLOSED CIRCUIT TELEVISION CAMERA CIRCUIT CIRCUIT CIRCUIT BREAKER STATE OF CALIFORNIA, DEPARTMENT OF TRANSPORTATION STANDARD PLANS AND STANDARD SPECIFICATIONS DISTRIBUTED ANTENNA SYSTEM	OCS PAC/BELL PG&E, PGE PED PED(S) XING PPB	OVERHEAD CATENARY SYSTEM PACIFIC BELL COMPANY PACIFIC GAS AND ELECTRIC COMPANY PEDESTRIAN PEDESTRIAN CROSSING	SB 1-A (X) 12C XX-X-100	CALTRANS TYPE OF SIGNAL STANDARD. SEE CTSP. 12-CONDUCTOR CABLE CALTRANS TYPE OF SIGNAL STANDARD WITH SIGNAL MAST
BSCW E CCSF C CCTV C CKT C CB C CTSP, CTSS S DAS E	BARE STRANDED COPPER WIRE CITY AND COUNTY OF SAN FRANCISCO CLOSED CIRCUIT TELEVISION CAMERA CIRCUIT CIRCUIT BREAKER STATE OF CALIFORNIA, DEPARTMENT OF TRANSPORTATION STANDARD PLANS AND STANDARD SPECIFICATIONS DISTRIBUTED ANTENNA SYSTEM	PAC/BELL PG&E, PGE PED PED(S) XING PPB	PACIFIC BELL COMPANY PACIFIC GAS AND ELECTRIC COMPANY PEDESTRIAN PEDESTRIAN CROSSING	12C XX-X-100	12-CONDUCTOR CABLE CALTRANS TYPE OF SIGNAL STANDARD WITH SIGNAL MAST
CCSF CCTV CC CKT CC CKT CC CCTSP, CTSS SC CTSP, CTSS CCTSP, CTSS CCTSP, CTSS CCTSP, CTSP,	CITY AND COUNTY OF SAN FRANCISCO CLOSED CIRCUIT TELEVISION CAMERA CIRCUIT CIRCUIT BREAKER STATE OF CALIFORNIA, DEPARTMENT OF TRANSPORTATION STANDARD PLANS AND STANDARD SPECIFICATIONS DISTRIBUTED ANTENNA SYSTEM	PG&E, PGE PED PED(S) XING PPB	PACIFIC GAS AND ELECTRIC COMPANY PEDESTRIAN PEDESTRIAN CROSSING	XX-X-100	CALTRANS TYPE OF SIGNAL STANDARD WITH SIGNAL MAST
CCTV CCTV CCTT CCTT CCTT CCTT CCTT CCTT	CLOSED CIRCUIT TELEVISION CAMERA CIRCUIT CIRCUIT BREAKER STATE OF CALIFORNIA, DEPARTMENT OF TRANSPORTATION STANDARD PLANS AND STANDARD SPECIFICATIONS DISTRIBUTED ANTENNA SYSTEM	PED PED(S) XING PPB	PEDESTRIAN PEDESTRIAN CROSSING		
CKT CB CCTSP, CTSS SS	CIRCUIT CIRCUIT BREAKER STATE OF CALIFORNIA, DEPARTMENT OF TRANSPORTATION STANDARD PLANS AND STANDARD SPECIFICATIONS DISTRIBUTED ANTENNA SYSTEM	PED(S) XING	PEDESTRIAN CROSSING	1S-IN	
CB C CTSP, CTSS S DAS D	CIRCUIT BREAKER STATE OF CALIFORNIA, DEPARTMENT OF TRANSPORTATION STANDARD PLANS AND STANDARD SPECIFICATIONS DISTRIBUTED ANTENNA SYSTEM	PPB			1 SECTION INCANDESCENT PEDESTRIAN SIGNAL
CTSP, CTSS S	STATE OF CALIFORNIA, DEPARTMENT OF TRANSPORTATION STANDARD PLANS AND STANDARD SPECIFICATIONS DISTRIBUTED ANTENNA SYSTEM		PEDESTRIAN PUSH BUTTON	1S-COUNT	1 SECTION COUNTDOWN TIMER LED PEDESTRIAN SIGNAL
DAS D	STANDARD PLANS AND STANDARD SPECIFICATIONS DISTRIBUTED ANTENNA SYSTEM	PPBP		1S12"FR	1 SECTION 12"(304.8mm), FLASHING RED
DAS E	DISTRIBUTED ANTENNA SYSTEM		PEDESTRIAN PUSH BUTTON POST (POLE)	1S12"FY	1 SECTION 12"(304.8mm), FLASHING YELLOW
		PV	PROGRAMMABLE VISIBILITY	1S12"GX	1 SECTION 12"(304.8mm), GREEN "X"
DT DT	DEPARTMENT OF TECHNOLOGY	PVC	POLYVINYL CHLORIDE	1S 16"x16",	1 SECTION 16"x16" OR 24"x24",
	DRAWING	R	RED	1S 24"x24"	EXTINGUISHABLE MESSAGE SIGN
		R/C	REMOVE FROM SITE OF WORK AS CONTRACTOR'S PROPERTY	2S12"X	2 SECTION 12"(304.8mm), RED "X", GREEN "X"
	DRIVEWAY EXISTING	RH	RED HAND	2S12"LB	2 SECTION 12"(304.8mm), RED HORIZONTAL LUNAR BAR, WHITE VERTICAL LUNAR BAR
	EXTINGUISHABLE MESSAGE SIGN	RLC	RED LIGHT CAMERA	3\$8"	3 SECTION 8"(203.2 mm), RED, YELLOW, GREEN
	FIRE ALARM	RRFB	RECTANGULAR RAPID FLASHING BEACON	3S8"FY	3 SECTION 8"(203.2 mm) RED, YELLOW, FLASHING YELLOW
		R/S	REMOVE AND SALVAGE AS CITY'S PROPERTY	3S12"	3 SECTION 12"(304.8 mm), RED, YELLOW, GREEN
	FULL CIRCLE VISOR	RSS	RADAR SPEED SIGN	3S12"LA,	3 SECTION 12"(304.8 mm), RED, YELLOW, GREEN
,	FURNISH AND INSTALL UNDER THIS CONTRACT	ROW, R/W	RIGHT OF WAY	3S12"RA	(ALL LEFT ARROWS) OR (ALL RIGHT ARROWS)
	FLASHING RED HAND	SL	STREET LIGHT	3S12"GLA	3 SECTION 12"(304.8 mm), RED, YELLOW, GREEN LEFT ARROW
	FLASHING TRAIN COMING	SP	SPARE	3S12"GRA	3 SECTION 12"(304.8 mm), RED, YELLOW, GREEN RIGHT
	HIGH DENSITY POLYETHELYNE	SPDPWSF	STANDARD PLAN, DEPARTMENT OF PUBLIC WORKS, CITY AND COUNTY OF SAN FRANCISCO		ARROW 3 SECTION 12"(304.8 mm), RED, YELLOW, GREEN VERTICAL
	GREEN GROUND	SSDPWSF	STANDARD SPECIFICATION, DEPARTMENT OF PUBLIC WORKS, CITY AND COUNTY OF SAN FRANCISCO	3S12"GVA	ARROW
GRS G	GALVANIZED RIGID STEEL	SSB	SUB-SIDEWALK BASEMENT	3S12" R/FR	3 SECTION 12"(304.8 mm), RED, MIDDLE SECTION BLANK, FLASHING RED (TUNNEL VISOR FOR TOP AND BOTTOM
ICC II	INTERSECTION CONTROLLER CABINET	Т	TUNNEL VISOR		SECTIONS ONLY)
ITS II	INTELLIGENT TRANSPORTATION SYSTEM	TS	TRAFFIC SIGNAL	3S12"FY	3 SECTION 12"(304.8 mm) RED, YELLOW, FLASHING YELLOW
JB J	JUNCTION BOX	TSP	TRANSIT SIGNAL PRIORITY EQUIPMENT	3S12"FYLA	3 SECTION 12" (304.8 mm) RED, YELLOW, FLASHING YELLOW LEFT ARROW
KVA k	KILOVOLT-AMPERE	U.O.N., UON	UNLESS OTHERWISE NOTED	3S12"FYRA	3 SECTION 12" (304.8 mm), RED, YELLOW, FLASHING YELLOW RIGHT ARROW
KW k	KILOWATT	V	VOLT	4S8"X	4 SECTION 8" (203.2 mm), RED, YELLOW, GREEN, GREEN "X
LA L	LUMINAIRE ARM	VA	VOLT-AMPERE	4S8"GRA	4 SECTION 8"(203.2 mm), RED, YELLOW, GREEN,
LED L	LIGHT EMITTING DIODE	VEH	VEHICLE	730 GIVA	GREEN RIGHT ARROW
LGT L	LIGHT	VMS	VARIABLE MESSAGE SIGN	4S12"GLA	4 SECTION 12" (304.8 mm) RED, YELLOW, GREEN, GREEN LEFT ARROW
LUM L	LUMINAIRE	W	WATT	4S12"GRA	4 SECTION 12" (304.8 mm), RED, YELLOW, GREEN, GREEN RIGHT ARROW
LVR L	LOUVER	WM	WALKING MAN	404070:	4 SECTION 12" (304.8 mm), RED, YELLOW, GREEN LEFT
MA N	MAST ARM	WP	WOOD POLE	4S12"GLA,GRA	ARROW, GREEN RIGHT ARROW
MAS N	MAST ARM MOUNTED VEHICLE SIGNALS SIDE MOUNTED	Y	YELLOW	4S12"FYLA,FYRA	4 SECTION 12" (304.8 mm), RED, YELLOW, FLASHING YELLOW LEFT ARROW, FLASHING YELLOW RIGHT ARROW
95% R	REVIEW				

5 SECTION 12" (304.8 mm), RED, YELLOW, GREEN, YELLOW RIGHT ARROW, GREEN RIGHT ARROW 5S12"YGRA

5 SECTION 12" (304.8 mm), RED, YELLOW, GREEN, YELLOW LEFT ARROW, GREEN LEFT ARROW 5S12"YGLA

INDICATES QUANTITY OF EXISTING WIRE TO REMAIN

INDICATES QUANTITY OF COMBINATION OF NEW AND EXISTING WIRE

TABLE OF REVISIONS
THIS DRAWING WAS LAST MODIFIED: 01/23/25 11:27, BY: nkwong



EATINA.	BUREAU OF ENGINEERING CITY & COUNTY OF SAN FRANCISCO
PUBLIC WORKS	SAN FRANCISCO PUBLIC WORKS 49 SOUTH VAN NESS AVENUE, SUITE 800 SAN FRANCISCO, CA 94103

		Date:	DESIGNED:	DATE:	Г
Section Mgr:	CHI IAO		NK	09/2023	1
Deputy Bureau Mgr:	IQBAL DHAPA		DRAWN: NK	DATE: 01/2025	REGISE
Bureau Mgr:	PATRICK RIVERA		CHECKED: DATE: JS 10/2024		1/2

	PROFESSION.
23	SANIEL SANIEL
25	NO. E20478
	LECTRIC SON
24	OF CALIFORNIA

<i>i</i>	SCALE:
	ИОИ
	SHEET OF S
	20 OF

CALE:	
NONE	
HEET OF SHEETS	
20 OF 33	

PW VARIOUS LOCATIONS CURB RAMP NO.18 TRAFFIC SIGNAL

ABBREVIATIONS

OURCING EVENT ID DRAWING NO. E-0.2 122,279

- THESE ELECTRICAL PLANS ARE DIAGRAMMATIC AND ARE CORRECT FOR GENERAL DESIGN ONLY. THE EXACT LOCATIONS OF EQUIPMENT & APPURTENANCES SHALL BE DETERMINED IN THE FIELD BY THE CITY REPRESENTATIVE.
- 2. SYMBOLS, ABBREVIATIONS, AND GENERAL NOTES APPLY TO ALL ELECTRICAL DRAWINGS.
- SPECIAL INSTRUCTION TO THE CONTRACTOR: IT IS EXPECTED THAT AN ELECTRICAL CONTRACTOR WILL BE ABLE TO INTERPRET THE DESIGNED TRAFFIC PHASING AND THE WIRING SHOWN ON THE PLANS AND ENSURE THAT THE NET RESULT WILL OPERATE CORRECTLY. ANY IRREGULARITIES SHALL BE BROUGHT TO THE ATTENTION OF THE ENGINEER IMMEDIATELY.
- 4. TRAFFIC SIGNAL POLES SHALL COMPLY WITH 2015 CALTRANS STANDARD SPECIFICATIONS (CTSS) AND 2015 CALTRANS STANDARD PLANS (CTSP), ADOPTED ON OCTOBER 30, 2015 WITH EXCEPTIONS NOTED SEE SPECIFICATION 34 41 13 SEC 2.10.A. ALL OTHER TRAFFIC SIGNAL AND RELATED WORK SHALL BE IN ACCORDANCE WITH 2018 CTSS AND 2018 CTSP, U.O.N.
- 5. CONTROLLER FRONT DOOR SHALL BE ORIENTED AWAY FROM INTERSECTION SUCH THAT WHILE WORKING IN THE IC, THE TECHNICIAN IS FACING THE INTERSECTION. NO PULL BOX OR SURFACE FURNITURE SHALL BE LOCATED WITHIN A THREE (3) FOOT BY THREE (3) FOOT CLEARANCE FRONTING DOORS.
- 5. SERVICE CONNECTIONS SHALL BE MADE PER SPDPWSF #87,203. IF THE PLAN REQUIRES FUSING IN A PULL BOX FOR IC SERVICE, THIS IS THE POINT THE NEUTRAL IS BONDED TO GROUND. THE GROUND ROD IN THE PULL BOX SHALL BE CONNECTED TO THE GROUND ROD IN THE IC WITH #6 BSCW TO FORM A GROUNDING SYSTEM.
- 7. F/I IN-LINE FUSE HOLDERS WITH A 40A FUSE FOR IC SERVICE AND A 40A FUSE FOR SL SERVICE. CONNECT BOTH SERVICES TO THE SAME PHASE. PROVIDE LABELING FOR "IC CONTROLLER" AND "STREETLIGHT" SERVICE WITH LOCATION IDENTIFICATION. (I.E. A SAMPLE LABEL IS AS FOLLOWS: "IC IN-LINE FUSE HOLDER INSTALLED IN NE CORNER") SIMILARLY FOR STREET LIGHT SERVICE.
- 8. VERIFY THE VOLTAGE OF STREETLIGHT CIRCUIT PRIOR TO REPLACING FIXTURE OR SPLICING INTO EXISTING CIRCUIT.
- 9. F/I CONCRETE COLLAR ALL AROUND PULL BOX IN UNPAVED, ASPHALT, OR LAWN AREA PER SPDPWSF #87,201.
- 10. CONSTRUCT A CONCRETE PAD AROUND A POLE OR CONTROLLER CABINET FOUNDATION IN AN UNPAVED, ASPHALT, OR LAWN AREA. FINAL DIMENSIONS OF CONCRETE PAD SHALL BE DIRECTED BY ENGINEER AS INCIDENTAL COST.
- 11. COORDINATE WITH CITY REPRESENTATIVE TO LAY OUT CONTRACT CURB RAMP AND CURB LOCATIONS PRIOR TO POLE, PULL BOX, AND FOUNDATION CONSTRUCTION.
- 12. CONTRACTOR SHALL BE RESPONSIBLE FOR WORKING AROUND AND PROTECTING ALL EXISTING FACILITIES ADJACENT TO THEIR WORK AREA. THESE FACILITIES INCLUDE, BUT ARE NOT LIMITED TO THE FOLLOWING: TREES, LANDSCAPING, HYDRANTS, AND UTILITY POLES.
- 13. PROVIDE 1/4" PULL ROPE IN ALL TRAFFIC SIGNAL OR EMPTY STREETLIGHT CONDUITS. PROVIDE 3/8" PULL TAPE IN ALL POLYETHYLENE CONDUITS.
- 14. CONDUITS RUNNING IN THE SAME DIRECTION CAN BE JOINT TRENCHED.
- 15. PROTECT ALL SURVEY MONUMENTS, AND COORDINATE WITH THE CITY REPRESENTATIVE FOR ANY SURVEY MONUMENTS DISCOVERED IN THE FIELD. PROVIDE FORTY-EIGHT (48) HOUR NOTICE.
- 16. IN ACCORDANCE WITH SAN FRANCISCO ADMINISTRATIVE CODE SECTION 6.22(E), THE CONTRACTOR AND ITS SUBCONTRACTORS SHALL PAY THEIR WORKERS THE GENERAL RATES OF PREVAILING WAGE BASED ON THE TYPE OF WORK PERFORMED. THE CONTRACTOR AND ITS SUBCONTRACTORS ARE ADVISED THAT THE CITY CONSIDERS THE PROPER CLASSIFICATION FOR EMPLOYEES WHO PERFORM ALL ELECTRICAL WORK ASSOCIATED WITH THE INSTALLATION OF UNDERGROUND FED TRAFFIC SIGNALS TO BE THAT OF ELECTRICIAN: INSIDE WIREMAN. THE CLASSIFICATION OF ELECTRICAL UTILITY LINEMAN IS NOT APPLICABLE FOR THIS TYPE OF WORK. THE SAN FRANCISCO BOARD OF SUPERVISORS ANNUALLY DETERMINES THE CLASSIFIED PREVAILING RATES OF WAGE. THE RATES ARE AVAILABLE ON—LINE AT http://www.dir.co.gov/DLRS/PWD.
- 17. FIELD VERIFY AND MAINTAIN EXISTING TO REMAIN TRAFFIC SIGNAL, STREETLIGHT, AND INTERCONNECT WIRING. IF DISTURBED, THEY SHALL BE RESTORED TO OPERATING CONDITIONS WHICH MAY REQUIRE CONDUIT RELOCATIONS, EXTENSIONS, REPLACEMENTS, AND/OR NEW WIRING.
- 18. COORDINATE WITH OTHER TRADES TO DETERMINE THE SEQUENCE OF CONSTRUCTION THROUGHOUT THE PROJECT, INCLUDING EXISTING, TEMPORARY REMODELED AND NEW AREAS, WHERE APPLICABLE.
- 19. ALL CONDUITS SHOULD BE UNDERGROUND AND NOT EXPOSED U.O.N.
- 20. PRIOR TO FINAL COMPLETION, CONTRACTOR SHALL CLEAR ALL DEBRIS INSIDE THE PULL BOXES AND CABINETS.
- 21. WHERE EXISTING CONDUIT OR WIRING IS TO BE ABANDONED, THE CONDUIT OR WIRING SHALL BE REMOVED IF IT IS EXPOSED. WHERE IT IS IMPOSSIBLE TO REMOVE THE CONDUIT OR WIRING, IT SHALL BE CUT OFF SIX (6) INCHES BELOW AND CAPPED OR PLUGGED. RESTORE SIDEWALK.
- 22. ALL NEW POLES AND CONTROLLER CABINETS MUST BE LOCATED AT LEAST FIVE (5) FEET FROM FIRE HYDRANTS U.O.N.

- 23. RESTORE SIDEWALK AND CROSSWALK TO MATCH EXISTING SIDEWALK AND CROSSWALK IN DESIGN, COLOR, AND MATERIAL AND RESTORE WHOLE FLAGS AFFECTED BY THIS PROJECT.
- 24. ALL EXISTING STREETLIGHTS SHALL REMAIN IN OPERATION THROUGHOUT THE DURATION OF THE PROJECT. F/I TEMPORARY LIGHTING AS NEFDED.
- 25. CONDUIT ALIGNMENTS SHOWN ON PLANS ARE SCHEMATIC. CONDUIT RUNS SHALL BE INSTALLED AS STRAIGHT AS POSSIBLE. WHERE OBSTRUCTIONS ARE ENCOUNTERED AND WITH PRIOR APPROVAL OF THE CITY REPRESENTATIVE, LOCATION OF CONDUIT MAY BE CHANGED OR ALIGNMENT BE CURVED ACCORDINGLY TO THE CONDUIT BENDING RESTRICTIONS SPECIFIED IN SPEC 26 05 00.
- 26. THE UTILITY INFORMATION IS FOR REFERENCE ONLY. CONTRACTOR SHALL BE RESPONSIBLE FOR VERIFYING THE ACTUAL LOCATIONS OF THE UTILITIES. ALL DAMAGE TO EXISTING UTILITY LINES OR ADJACENT FACILITIES SHALL BE REPAIRED PROMPTLY AT THE CONTRACTOR'S EXPENSE.
- 27. ANY PULLBOXES INSTALLED ON ROADWAY OR DRIVEWAY SHALL BE H-20 LOADING WITH NON-SKID METAL COVER AND PER SHEET NOTE 4 SPDPWSF #87.201.
- 28. FOR ALL TRAFFIC SIGNAL AND STREETLIGHT PULL BOXES THAT ARE ROTATED, RELOCATED, OR ADJUSTED, THE WORK PERFORMED INCLUDING ALL NEW AND EXISTING CONDUIT SHALL MEET SPDPWSF #87,201. ANY IRREGULARITIES SHALL BE BROUGHT TO THE ATTENTION OF THE ENGINEER IMMEDIATELY. WHERE NOTED ON PLANS, THIS WORK SHALL BE CONSIDERED INCIDENTAL.
- 29. WHERE EXISTING CONDUITS NEED TO BE EXTENDED TO THE PULL BOX, THE CONTRACTOR SHALL MODIFY THE FXISTING TRAFFIC SIGNAL WIRING AS FOLLOWS:
 - a. REMOVE EXISTING TRAFFIC SIGNAL WIRING, COMPLETE ALL NECESSARY PULL BOX AND CONDUIT MODIFICATIONS, F/I NEW TRAFFIC SIGNAL WIRES TO REPLACE ALL THE EXISTING WIRING IMPACTED BY THIS MODIFICATION: OR
 - b. WITH THE APPROVAL OF THE SFMTA TRAFFIC SIGNAL SHOP, THE CONTRACTOR SHALL PULL BACK EXISTING WIRES TO ADJACENT PULL BOX (TOWARD THE I/C), COMPLETE ALL NECESSARY PULL BOX AND CONDUIT MODIFICATIONS, RECONNECT, AND REUSE THE EXISTING TRAFFIC SIGNAL WIRES, IF FEASIBLE.
- 30. WHERE POLE IN PLACE OF POLE OR TEMPORARY POLE BASE IS NOTED ON PLANS, F/I TEMPORARY POLE BASE MOUNTED LIGHTING AND/OR TRAFFIC SIGNAL FOR PEDESTRIAN AND VEHICULAR SAFETY WITHIN OR OUTSIDE THE LIMIT OF WORK. TEMPORARY LIGHTING/TRAFFIC SIGNAL SOURCE SHALL BE TAPPED FROM THE NEAREST EXISTING SOURCE.
- 31. ANY DAMAGE TO CONCRETE DETECTABLE SURFACE TILES, CURB RAMPS, SIDEWALKS, AND/OR CURB AND GUTTER WHICH OCCURS DURING CONSTRUCTION SHALL BE REPLACED AT CONTRACTOR'S COST TO MATCH EXISTING CONCRETE DETECTABLE SURFACE TILES, CURB RAMPS, SIDEWALKS, CURB AND GUTTER IN DESIGN, COLOR AND MATERIAL TO EXISTING WHOLE PANELS, CONSTRUCTION JOINTS, SIDEWALK FLAGS AND/OR CURBS AND GUTTERS.
- 32. PRIOR TO START OF ELECTRICAL WORK, CONTRACTOR SHALL FIELD VERIFY THE EXISTING ELECTRICAL CIRCUIT. RECONNECT ALL EXISTING TRAFFIC SIGNAL AND STREETLIGHT SERVICE WHICH MAY HAVE BEEN INTERRUPTED. RESTORE ALL ELECTRICAL SERVICE AND WIRING TO EXISTING CONDITIONS INCLUDING THE ADJACENT FIXTURES OUTSIDE THE LIMIT OF WORK AS INCIDENTAL COST.
- 33. SPLICING OF TRAFFIC SIGNAL NEUTRAL AND ALL STREETLIGHT CABLES IN PULL BOXES SHALL BE MADE USING SPLIT BOLT ONLY. SPLICE CONNECTORS SHALL BE OF THE APPROPRIATE SIZE.
- 34. U.O.N., FOR FOUNDATIONS TO BE REMOVED CONTRACTOR SHALL REMOVE UP TO THIRTY—SIX (36) INCHES BELOW GRADE, INCLUDING ALL ASSOCIATED EMBEDDED CONDUITS. FOR MUNI POLES, REFER TO SPECIFICATION 34 23 13. IF IT IS POLE IN PLACE OF POLE, CONTRACTOR SHALL REMOVE POLE FOUNDATION TO ACCOMMODATE THE NEW POLE FOUNDATION AND FILL THE CAVITY WITH SLURRY AS REQUIRED AND RESTORE SIDEWALK.
- 35. PRIOR TO R/C PULL BOX, CONTRACTOR TO VERIFY IF ANY EXISTING CIRCUIT IS TO BE MAINTAINED AND COORDINATE WITH CITY REPRESENTATIVE. IF NO CIRCUIT IS TO BE MAINTAINED, ABANDON CONDUIT IN PLACE, DISCONNECT ALL UNUSED CIRCUITS, R/C PULL BOX AND RESTORE SIDEWALK TO MATCH EXISTING.
- 36. WHEN USING NON-GRS CONDUIT FOR STREETLIGHT WIRES, PROVIDE SEPARATE GROUND WIRE AND TIE TO GROUND ROD AT TRAFFIC SIGNAL SERVICE POINT.
- 37. TOUCH UP ANY NEW POLES AND/OR EQUIPMENT MOUNTING THAT IS EXPOSED/RUSTED WITH RUST-OLEUM PAINT OR APPROVED EQUAL TO PREVENT CORROSION.
- 38. STREETLIGHT POLES APPROVED TO BE INSTALLED ON TRUNCATED DOMES SHALL HAVE ONE (1) INCH CONCRETE FLAG AROUND THE BASE COVER OR BASE PLATE.
- 39. STREETLIGHT PULL BOXES SHALL BE WITHIN 5 FEET OF THE STREETLIGHT POLE THE PULL BOX IS FEEDING U.O.N.
- 40. STREETLIGHTS INSTALLED IN SPECIAL PAVER AREA SHALL HAVE THREE (3) FOOT BY THREE (3) FOOT CONCRETE FLAG AROUND POLE BASE AND STREETLIGHT PULL BOX U.O.N.

95% REVIEW

NOT FOR CONSTRUCTION

					REFERENCE INFORMATION & FILE NO. OF SURVEYS
_					
_					
NO.	DATE	DESCRIPTION	BY	APP.	
		TABLE OF REVISIONS			
THIS	DRAWING	WAS LAST MODIFIED: 01/23/25 11:29, BY:	nkwon	g	




ı	.436	Βl
1	AMM MA	CIT
ı	PIIRI IC	SA
ı	WORKS	49
ı	WORKS	SAI


BUREAU OF ENGINEERING
OITY & COUNTY OF SAN FRANCISCO
SAN FRANCISCO PUBLIC WORKS
49 SOUTH VAN NESS AVENUE, SUITE 800
SAN FRANCISCO, CA 94103


	Date:	DESIGNED:	DATE
Section Mgr: CHI IAC		NK	01/20
Deputy Bureau Mgr: IQBAL DHAPA	,	DRAWN:	DATE 01/20
Bureau Mgr: PATRICK RIVERA		CHECKED: JS	DATE 01/20

DATE:	OROFESS 104
/2025	SNIEL SO
DATE:	
/2025	NO. E20478
DATE:	CONTRICE OF THE PARTY OF THE PA
/2025	OF CALIFORN

SCALE:	PW VARIOUS LOCATIONS	SOURCING EVENT ID: 0000008756
NONE	CURB RAMP NO.18	DRAWING NO. E-0.3
SHEET OF SHEETS	TRAFFIC SIGNAL	FILE NO. 122,280
21 OF 33	GENERAL NOTES	REV. NO.

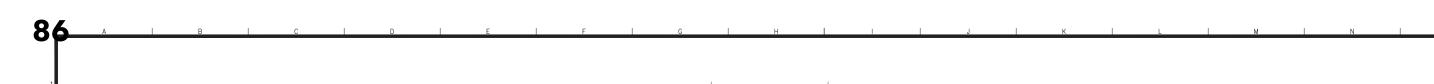

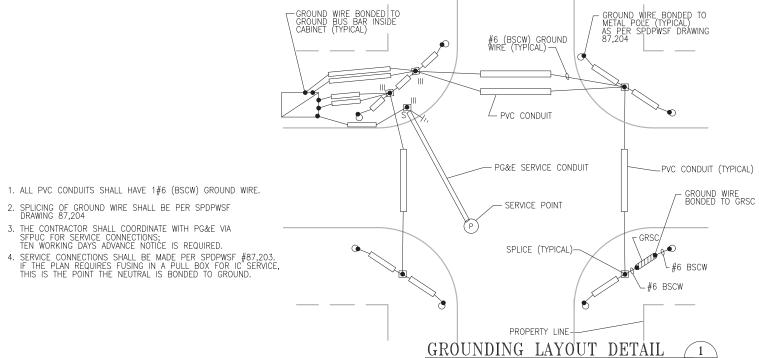

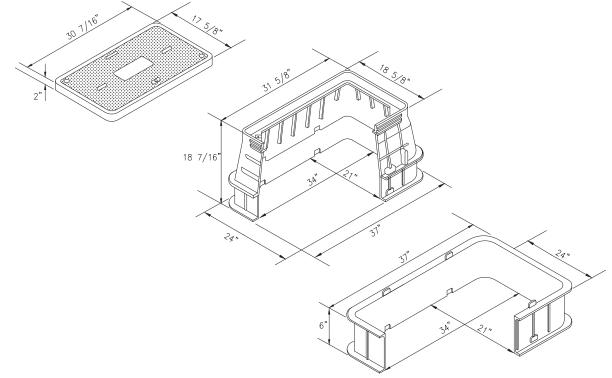

TYPE 36X COMPOSITE MATERIAL BOX 95% REVIEWMPER & SLIP RESISTANT LID DETAIL

NOT FOR CONSTRUCTION


TABLE OF REVISIONS IIS DRAWING WAS LAST MODIFIED: 01/23/25 11:28, BY: nkwong

REFERENCE INFORMATION & FILE NO. OF SURVEYS






NK DRAWN:	09/2023 DATE:
 DRAWN.	DATE.
NK	01/2025
CHECKED:	DATE: 10/2024

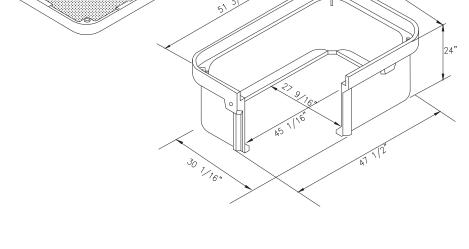

TYPE 48X LIGHTWEIGHT COMPOSITE MATERIAL BOX TAMPER & SLIP RESISTANT LID DETAIL

nnge	SCALE:		SOURCING EVENT ID:
PROFESSION ANTEL SDA	SOMEE.	PW VARIOUS LOCATIONS	0000008756
	NONE	CURB RAMP NO.18	DRAWING NO. E-0.4
NO. E20478	SHEET OF SHEETS	TRAFFIC SIGNAL	FILE NO. 122,281
OF CALIFORNIE	22 OF 30	ELECTRICAL DETAILS	REV. NO. 0

INTERCONNECT PULL BOX AND CONDUIT DETAIL (PLAN VIEW)

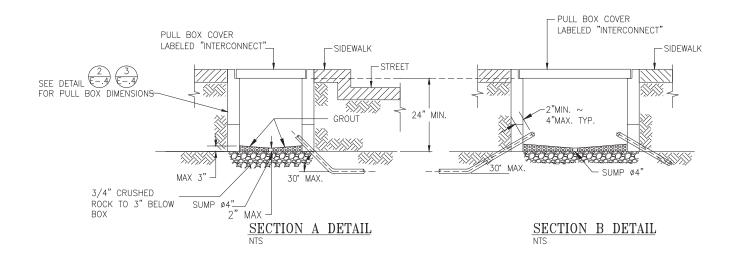

INTERCONNECT PULL BOX AND CONDUIT DETAIL (SIDE VIEW)

FULL DEPTH PLANE 2" DEPTH OF CUT RESTORE 2" THICK ACWS INITIAL SAWCUT LINE FOR TRENCH EXCAVATION, TYP. REMOVE AC 1' BEYOND (N) CONC BASE, TYP. (E) AC PAVEMENT (N) CONCRETE BASE-FINAL SAWCUT LINE UP TO 10" THICK FOR CONCRETE BASE RESTORATION, TYP. - EXCAVATE, BACKFILL AND COMPACT UP TO BOTTOM OF (N) CONC. BASE

T-TRENCH FOR CONDUIT INSTALLATION

NOT TO SCALE

*RESTORATION OF CONCRETE BASE MAY BE WIDER THAN SHOWN IN TRENCH RESTORATION DETAIL PER DPW ORDER 187,005, SECTION 11.

95% REVIEW

NOT FOR CONSTRUCTION

			REFERENCE INFORMATION & FILE NO. OF SURVEYS
NO. DATE DESCRIPTION	BY	APP.	1
TABLE OF REVISIONS THIS DRAWING WAS LAST MODIFIED: 01/23/25 11:30, BY: 0			






			Date:	DESIGNED:	DATE:
ING	Section Mgr:	CHI IAO		NK	09/2023
	Deputy Bureau Mgr:	IQBAL DHAPA		DRAWN:	DATE:
RKS	Bopaty Baroad Wgr.			NK	01/2025
·	Bureau Mgr:	PATRICK RIVERA		CHECKED:	DATE:
				JS	10/2024

ATE:	ROFESS/O
/2023	NIEL SA
ATE:	
/2025	NO. E20478
ATE:	CANCEL CONTROL OF
/2024	OF CALIFORN

ENGINEER STER	SCALE:	PW VARIOUS LOCATIONS CURB RAMP NO.18	SOURCING EVENT ID: 000008756 DRAWING NO.
	SHEET OF SHEETS	TRAFFIC SIGNAL	E-0.5 FILE NO. 122,282
/7/	23 OF 33	ELECTRICAL DETAILS	REV. NO. 0

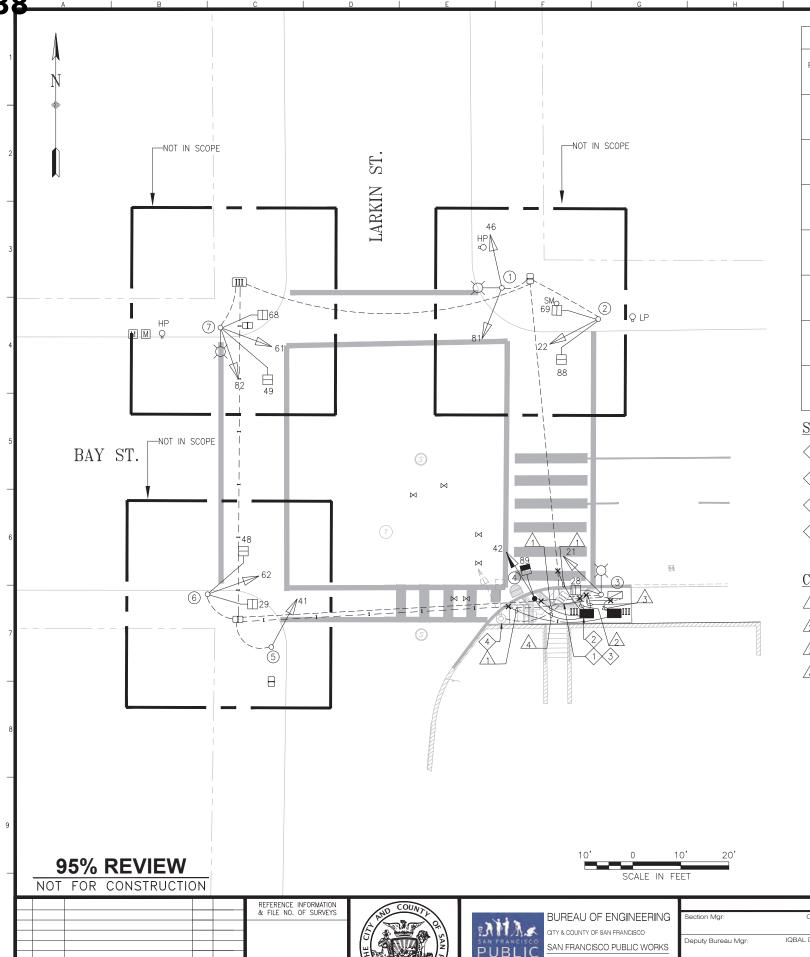

	POLE AND EQUIPMENT SCHEDULE										
POLE TYPE OF POLE LUMINAIRE			VEHICLE SIGNAL			PEDESTRIAN SIGNAL			REMARKS		
No.		VOLTAGE/ WATTAGE	No.	TYPE	MOUNTING	VISORS	LOUVERS	No.	TYPE	MOUNTING	NEMARKS
1)	(E) SL		(E) 46 (E) 81	(E) 3S12" (E) 3S12"	(E) SV-2-T						
2	(E) 1-A (10')		(E) 22	(E) 3S12"	(E) TV-1			(E) 69 (E) 88	(E) 1S-COUNT (E) 1S-IN	(E) SP-1 (E) SP-1	
3	(E) SL	(E)105	(E) 21	(E) 3S12"	(E) SV-1-T	(E) T		(E) 28	(E) 1S-COUNT	(E) SP-1	
4	1-A (10')		42	3\$12"	TV-1-T	т		89	1S-COUNT	SP-1	
(5)	(E) 1-A (10')		(E) 41	(E) 3S12"	(E) TV-1	(E) T					
6	(E) 1-A (10')		(E) 62	(E) 3S12"	(E) TV−1	(E) T		(E) 29 (E) 48	(E) 1S-COUNT (E) 1S-IN	(E) SP-1 (E) SP-1	
7	(E) SL		(E) 82 (E) 61	(E) 3S12" (E) 3S12"	(E) SV-2-T	(E) T (E) T		(E) 49 (E) 68	(E) 1S-IN	(E) SP-1 (E) SP-1	

SHEET NOTES:

- 1> ABANDON (E) CONDUIT AND WIRING PER GENERAL NOTE 21.
- 2 SPLICE TO (E) SL CIRCUIT. MAINTAIN (E) CIRCUIT AND LABEL WIRING. EXTEND CONDUIT AND WIRING AS REQUIRED.
- (3) INTERCEPT (E) CONDUIT OUTSIDE OF PULL BOX AND ADJUST CONDUIT AS REQUIRED.
- REUSE AND REPULL WIRES FROM DEMO POLE TO (N) POLE #4. MAINTAIN EXISTING PHASING. CONTRACTOR HAS THE OPTION TO SPLICE WITH SFMTA ENGINEER APPROVAL.

CONDUITS:

⚠ F/I 1-2" GRS CONDUIT.

f/I 2-2" GRS CONDUIT.

 $\frac{1}{3}$ F/I 1-1.5" GRS CONDUIT.

4 F/1 1-2" PVC CONDUIT.

101	1 01	CONSTRUCTIO	ווע		
					REFERENCE INFORMATION
					& FILE NO. OF SURVEYS
DATE		DECODIDATION	DV	1 100	

TABLE OF REVISIONS HIS DRAWING WAS LAST MODIFIED: 01/23/25 11:34, BY: nkwong





BUREAU OF ENGINEERING	Section Mgr:
CITY & COUNTY OF SAN FRANCISCO	
	Deputy Bureau Mgr:
SAN FRANCISCO PUBLIC WORKS	
49 SOUTH VAN NESS AVENUE, SUITE 800	Bureau Mgr:
SAN FRANCISCO, CA 94103	
	·

		Date:	DESIGNED:	DATE:	
Section Mgr:	CHI IAO		NK	09/2023	
Deputy Bureau Mgr:	IQBAL DHAPA		DRAWN:	DATE:	0.01
			NK	01/2025	\\ju
Bureau Mgr:	PATRICK RIVERA		CHECKED:	DATE:	
			JS	10/2024	
•					


23	PROFESSION ON THE L. SPENSOR	
25	NO. E20478	ŀ
!4	OF CALIFORNIA	


PROFESSION TEL STATE	S
NO. E20478	S
OF CALIFORNIE	

^{ALE:} AS SHOWN	PW VARIOUS LOCATIONS CURB RAMP NO.18
EET OF SHEETS	DAY CODEED AND LADIUM CODEED
24 OF 33	BAY STREET AND LARKIN STREET TRAFFIC SIGNAL PLAN

0000008756 RAWING NO.



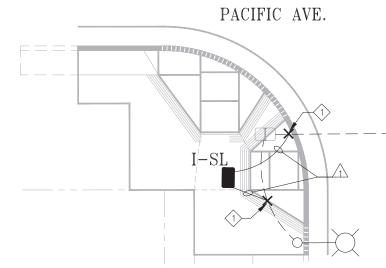

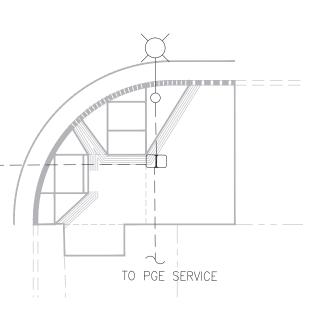

SHEET NOTES:

1) INTERCEPT (E) CONDUIT OUTSIDE OF PULL BOX AND EXTEND CONDUIT AND WIRING AS REQUIRED.

CONDUITS:

f/I = 1.5" GRS CONDUIT.

95% REVIEW

NOT FOR CONSTRUCTION

					REFERENCE INFORMATION & FILE NO. OF SURVEYS
_					
-					
NO.	DATE	DESCRIPTION	BY	APP.	
TUIC	DDAWNO	TABLE OF REVISIONS	N/ -1		
THIS	DRAWING	WAS LAST MODIFIED: 01/23/25 11:31, E	SY: nkwon	g	



	BUREAU OF ENGINEERING
* ATTA	CITY & COUNTY OF SAN FRANCISCO
PUBLIC	SAN FRANCISCO PUBLIC WORK
WORKS	49 SOUTH VAN NESS AVENUE, SUITE 800
WORKS	SAN FRANCISCO, CA 94103

		Date:	DESIGNED:	DATE:
Section Mgr:	CHI IAO		NK	01/2025
Deputy Bureau Mgr:	IQBAL DHAPA		DRAWN:	DATE:
			NK	01/2025
Bureau Mgr:	PATRICK RIVERA		CHECKED:	DATE:
			JS	01/2025

ATE:	PROFESSION
/2025	DINIEL STA
ATE:	
/2025	NO. E20478
ATE:	LECTRIC DE
/2025	OF CALIFORN

	PROFESSION OF THE STATE OF THE	\
	STER 575 NO. E20478	
1	LECTRIC SE	//
ſ	OF CALIFORN	

	SCALE:	ı
NION	1"= 5'	
EE/o	SHEET OF SHEETS	I
7/	25 OF 33	

PW VARIOUS LOCATIONS CURB RAMP NO.18 OCTAVIA STREET AND PACIFIC AVENUE ELECTRICAL PLAN

LEGEND

SIZE & TYPE EXISTING SEWER OR CULVERT EXISTING MH \circ EXISTING CB, SWI

Ω, <u>Δ</u> EXISTING SIDE SEWER (LATERAL) AND FRESH AIR INLET

NEW CB PER SFDPW STD PLAN 87,188

SIZE & TYPE NEW SEWER OR CULVERT

0 NEW MH PER SFDPW STD PLAN 87,181

ABANDON EXISTING CB Ñ REMOVE (E) CB PLUG EXISTING FACILITIES

DIRECTION OF FLOW

ABBREVIATIONS

PLUS OR MINUS ABN ABANDONED

ACWS ASPHALT CONCRETE WEARING SURFACE

APPROX APPROXIMATE AVE AVENUE

AWSS AUXILIARY WATER SUPPLY SYSTEM (EFWS)

CB CATCHBASIN CI CAST IRON

CIPL CURED IN-PLACE LINER

CONC CONCRETE CURB RAMP

DEA DEACTIVATED DIA OR Ø DIAMETER DI DUCTILE IRON DWG DRAWING (E) FXISTING

EFWS EMERGENCY FIREFIGHTING WATER SYSTEM (AWSS)

EL ELEVATION ELEC ELECTRIC LINE EΤ ELECTRIC TRANSMISSION HDPE HIGH-DENSITY POLYETHYLENE

INV INVERT ISP IRON STONE PIPE

JDB VERIZON JOINT DUCT BANK

K۷ KILOVOLT LF LINEAR FEET MAX MAXIMUM МН MANHOLE MIN MINIMUM (N) NEW NO. NUMBER NTS NOT TO SCALE OD OUTSIDE DIAMETER PROPERTY LINE PL PLASTIC

RC REINFORCED CONCRETE RCP REINFORCED CONCRETE PIPE

S.F. SAN FRANCISCO

SFDPW SAN FRANCISCO DEPARTMENT OF PUBLIC WORKS

SLOPE SL SPECS SPECIFICATIONS ST STREET STD STANDARD SWI STORMWATER INLET (TYP) TYPICAL TRAFFIC SIGNAL TS


VITRIFIED CLAY PIPE

W/ WITH

VCP

GENERAL NOTES


- ELEVATIONS ARE IN REFERENCE TO S.F. CITY DATUM. S.F. CITY DATUM IS APPROXIMATELY 11.35 FEET HIGHER THAN NAVD88 DATUM.
- 2. REFER TO CR-DRAWINGS FOR EXACT LOCATION OF (N) CATCHBASINS AND
- 3. MAXIMUM TRENCH WIDTH SHALL BE THE LARGER OUTSIDE DIMENSION OF THE NEW OR EXISTING SEWER/STRUCTURE PLUS 1.5 FEET ON EACH SIDE.

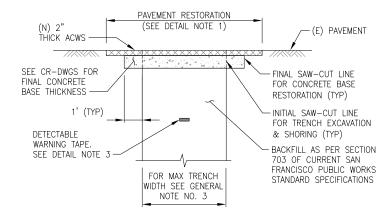


DETAIL NOTES:


- 1. LIMITS OF FINAL ACWS SHALL BE AS DELINEATED PER CR-DRAWINGS.
- 2. RESTORATION OF CONCRETE BASE MAY BE WIDER THAN SHOWN IN TRENCH RESTORATION DETAIL PER DPW ORDER 187,005, SECTION 11.
- 3. DETECTABLE WARNING TAPE SHALL BE 6" WIDE, 5 MIL THICKNESS GREEN METALLIC WARNING TAPE WITH WORDS "CAUTION: BURIED SEWER," AND CENTERED OVER AND PLACED 12" ABOVE THE TOP OF PIPE.

TRENCH RESTORATION DETAIL FOR ASPHALT STREET

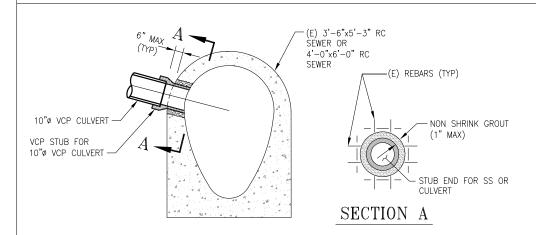

CULVERT CONNECTION DETAIL FOR RC SEWER

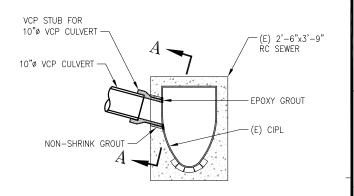

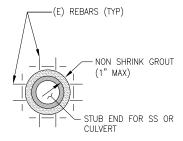

SECTION A

DETAIL NOTES:

- 1. CAREFULLY CORE DRILL OUTSIDE DIAMETER OF (N) VCP STUB THROUGH (E) CIPL.
- 2. EPOXY GROUT SHALL BE USED TO SEAL (N) VCP STUB TO (E) CIPL. REMAINDER OF VOIDED AREA SHALL BE FILLED WITH NON-SHRINK

CULVERT CONNECTION DETAIL FOR RC SEWER LINED W/CIPL



95% REVIEW SET NOT FOR CONSTRUCTION USE

NO. DATE DESCRIPTION BY APP. TABLE OF REVISIONS





BUREAU OF ENGINEERING CITY & COUNTY OF SAN FRANCISCO SAN FRANCISCO PUBLIC WORKS 49 SOUTH VAN NESS AVENUE, SUITE 800 SAN FRANCISCO, CA 94103

			Date:	DESIGNED:	DATE:	
G	Section Mgr:	LESLEY WONG		J.GAUSMAN	01/2025	L
	Deputy Bureau Mar:	IQBAL DHAPA		DRAWN:	DATE:	1/
S	Deputy Buleau Mgr.	IQBAL DHAFA		G.BARBOZA	01/2025	
	Bureau Mgr:	PATRICK RIVERA		CHECKED:	DATE:	١ ١
				M.LIM	01/2025	




NONE


26 OF 33


PW VARIOUS LOCATIONS CURB RAMPS NO. 18

LEGEND, ABBREVIATIONS, GENERAL NOTES AND DETAILS FOR SEWER WORK


0000008756 AWING NO SW-G 122,281 EV. NO.

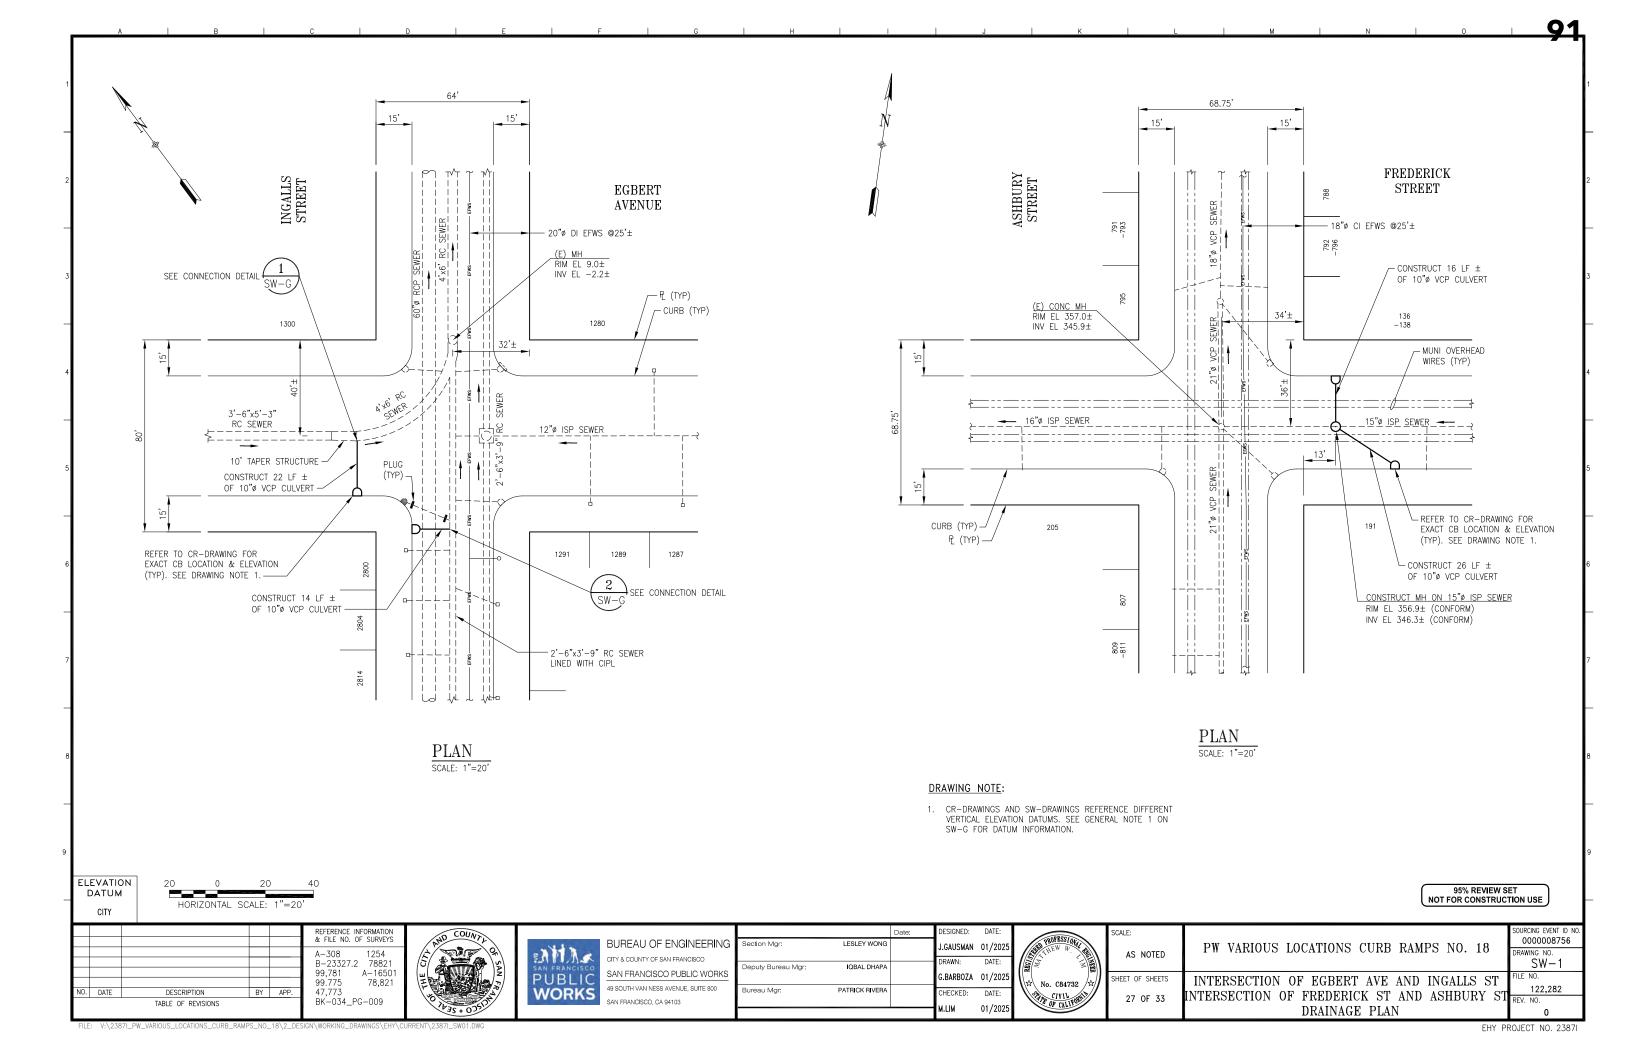

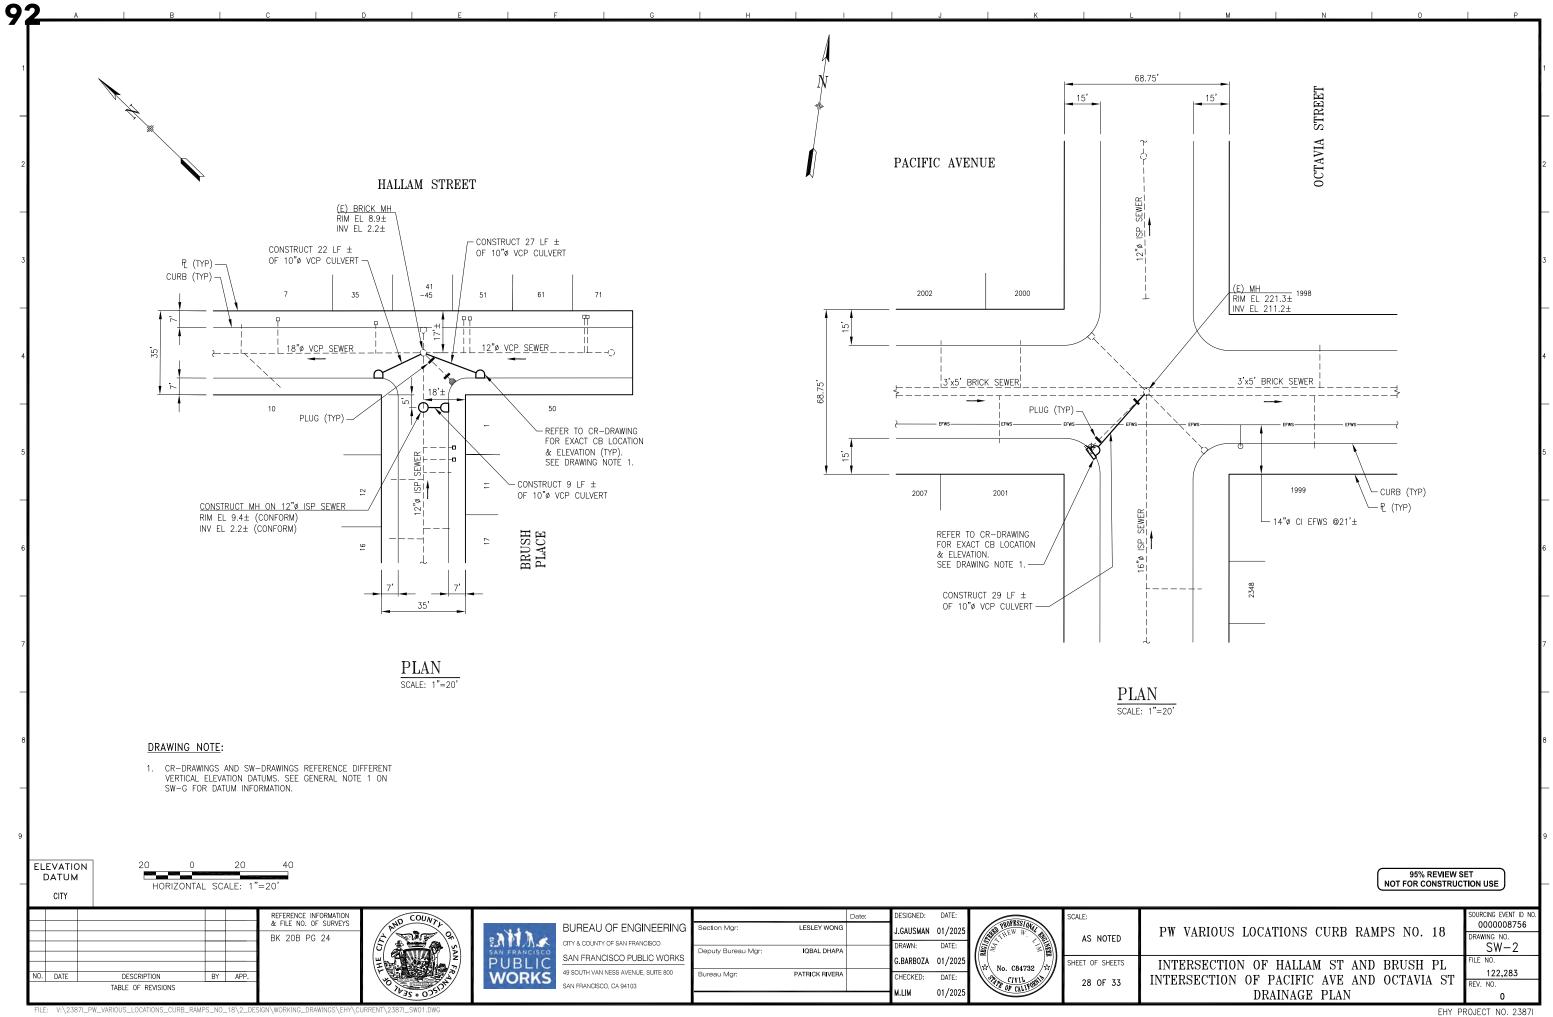

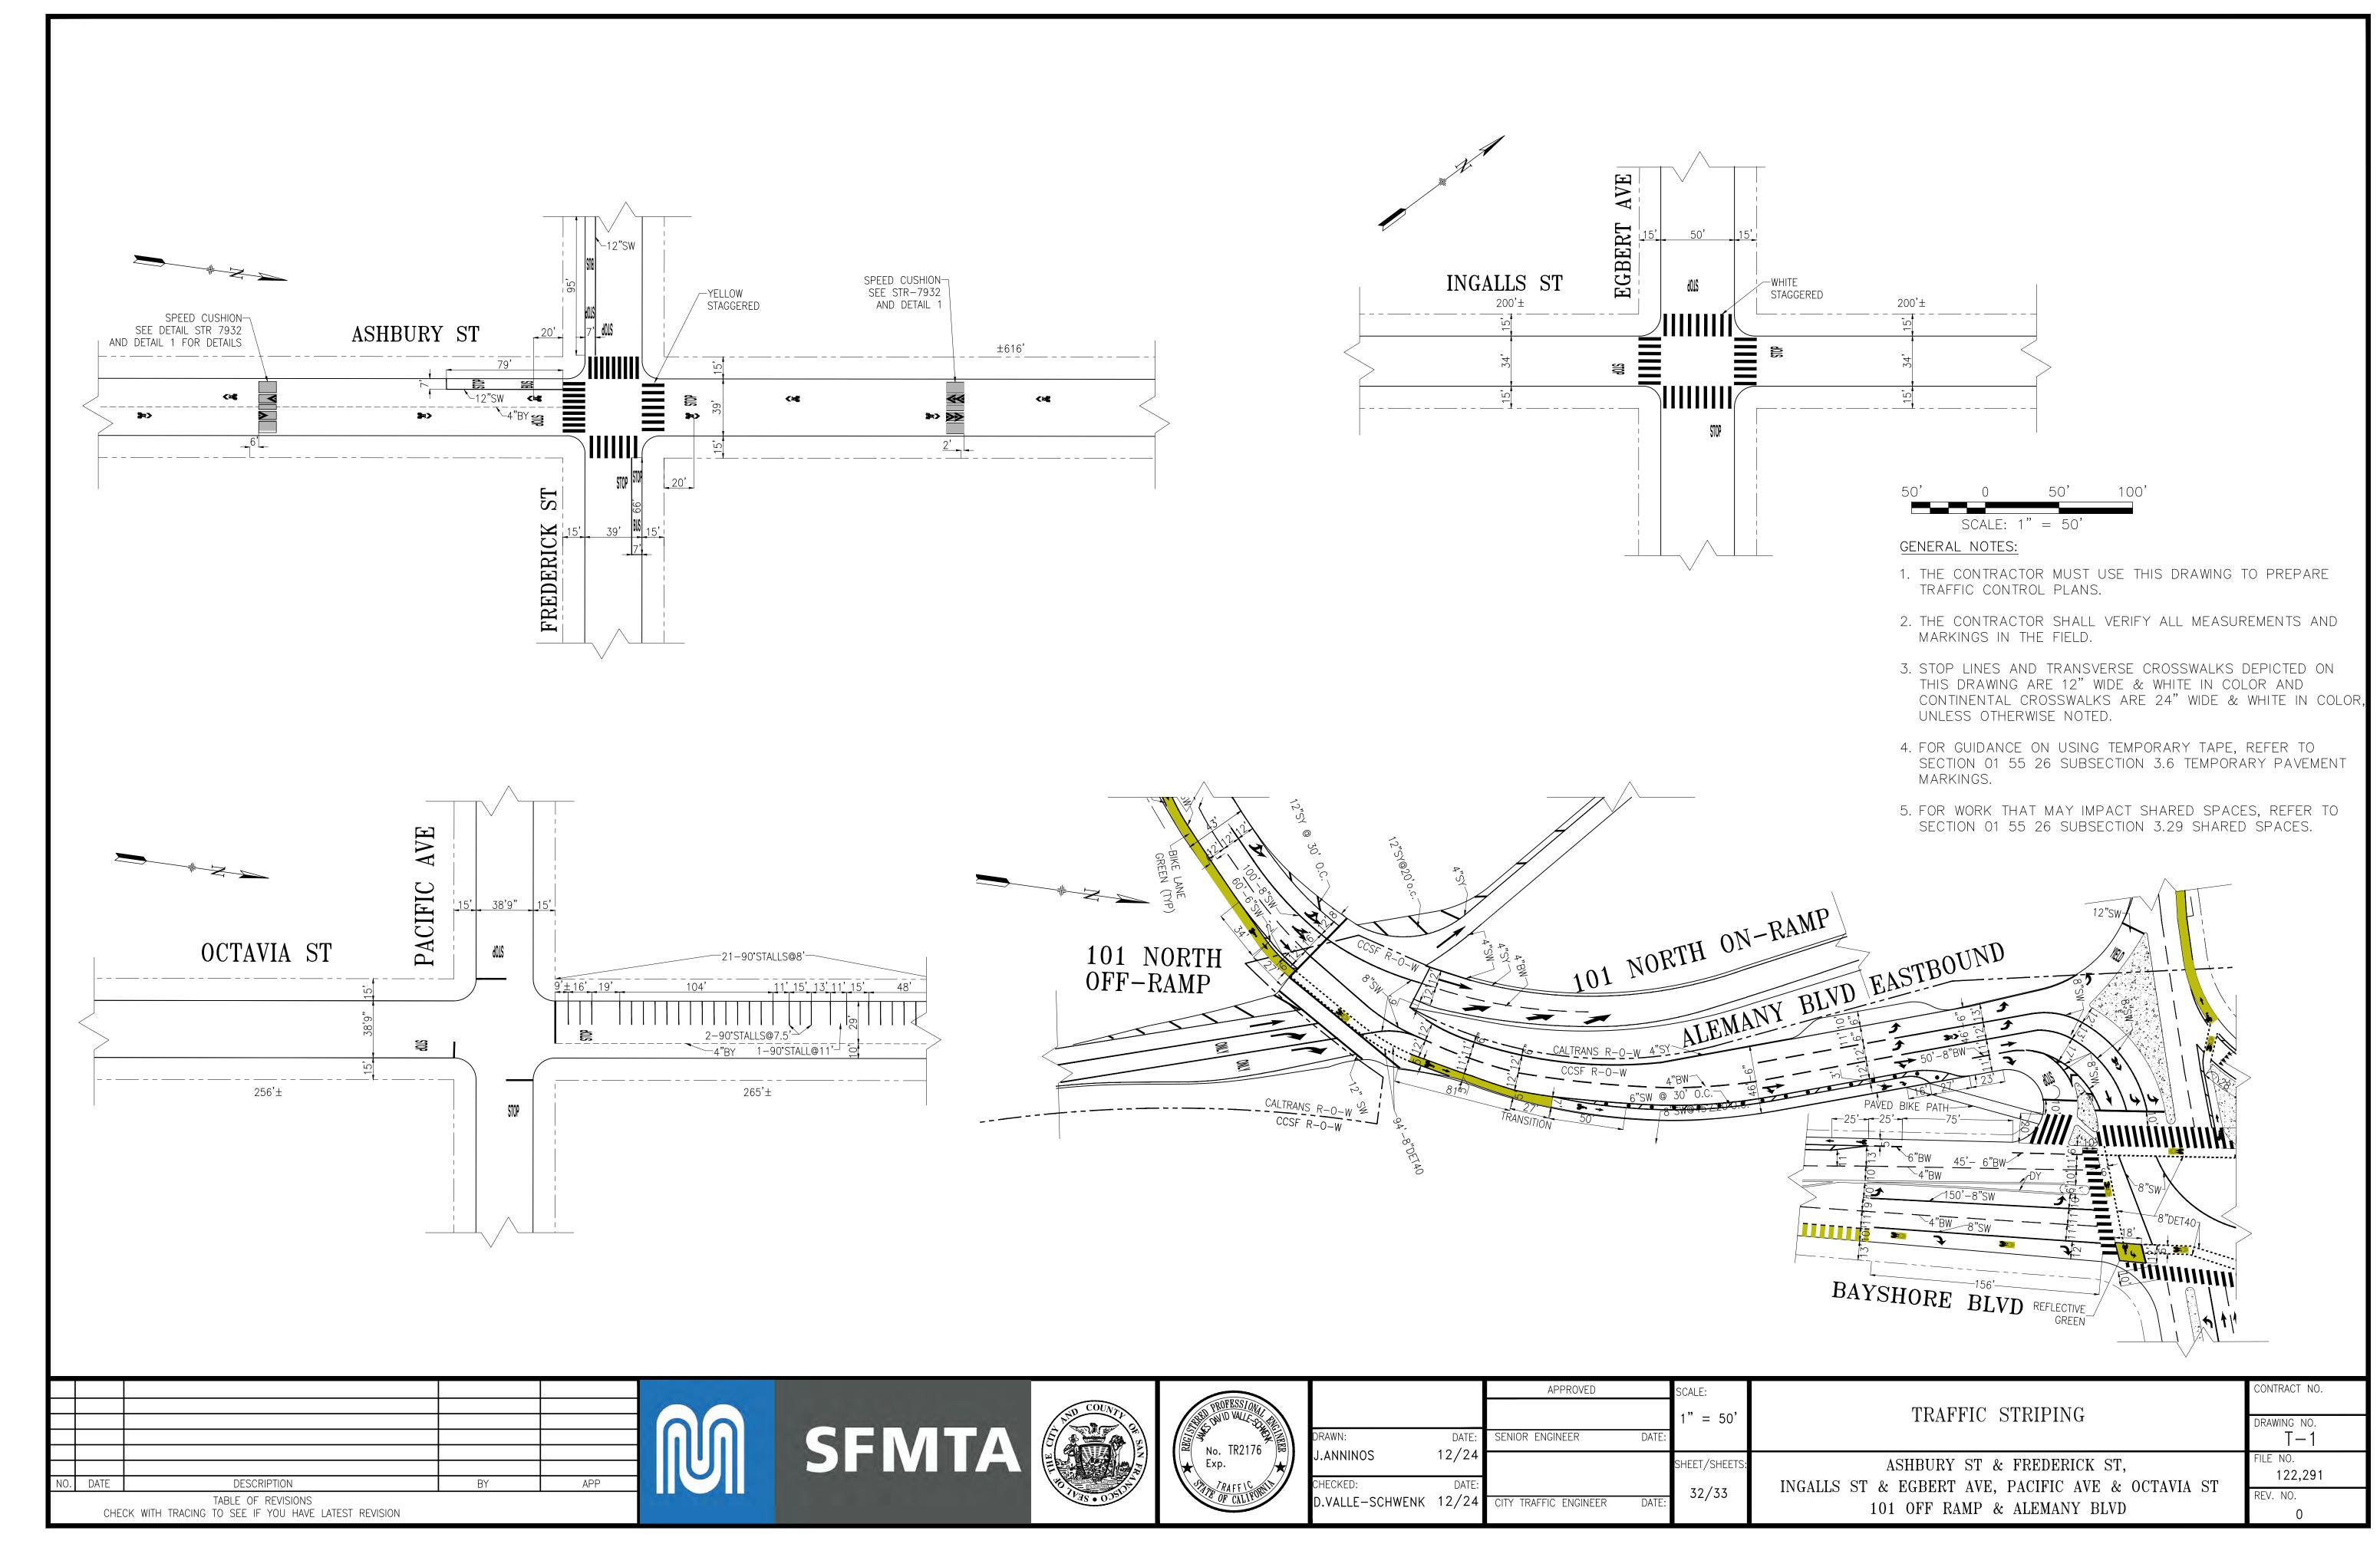


'ILE NAME:)ATE: --/--

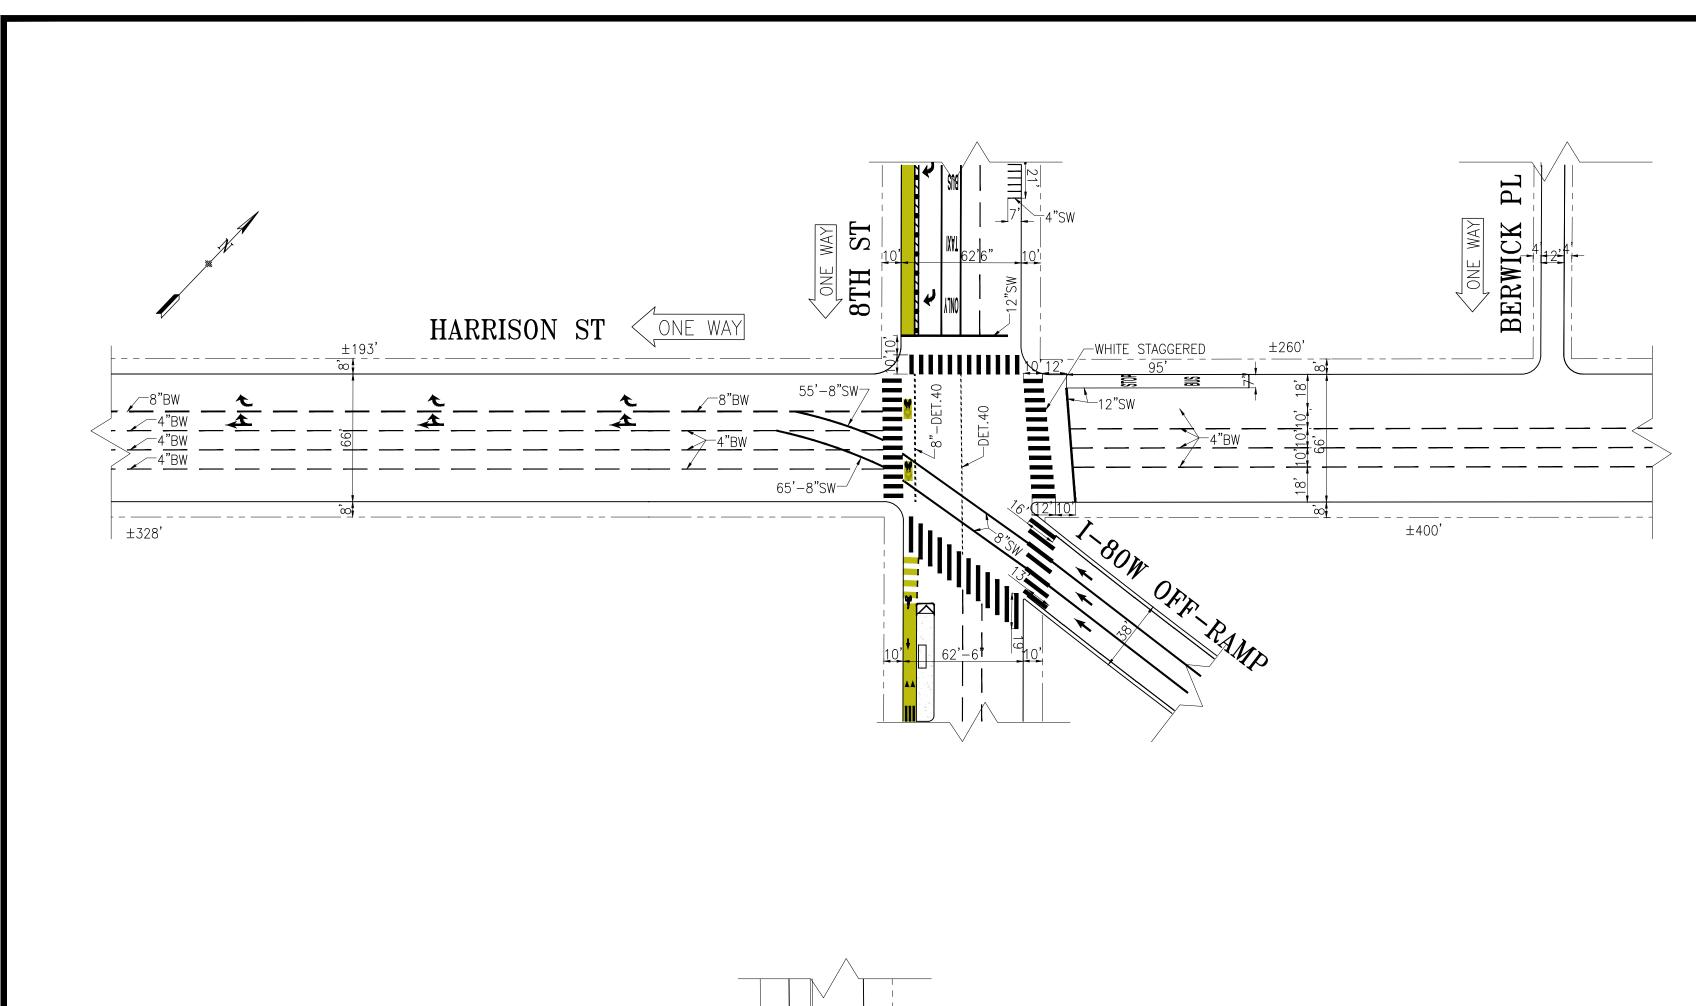




GENERAL NOTES:

- 1. THE CONTRACTOR MUST USE THIS DRAWING TO PREPARE TRAFFIC CONTROL PLANS.
- 2. THE CONTRACTOR SHALL VERIFY ALL MEASUREMENTS AND MARKINGS IN THE FIELD.
- 3. STOP LINES AND TRANSVERSE CROSSWALKS DEPICTED ON THIS DRAWING ARE 12" WIDE & WHITE IN COLOR AND CONTINENTAL CROSSWALKS ARE 24" WIDE & WHITE IN COLOR, UNLESS OTHERWISE NOTED.
- 4. FOR GUIDANCE ON USING TEMPORARY TAPE, REFER TO SECTION 01 55 26 SUBSECTION 3.6 TEMPORARY PAVEMENT MARKINGS.
- 5. FOR WORK THAT MAY IMPACT SHARED SPACES, REFER TO SECTION 01 55 26 SUBSECTION 3.29 SHARED SPACES.

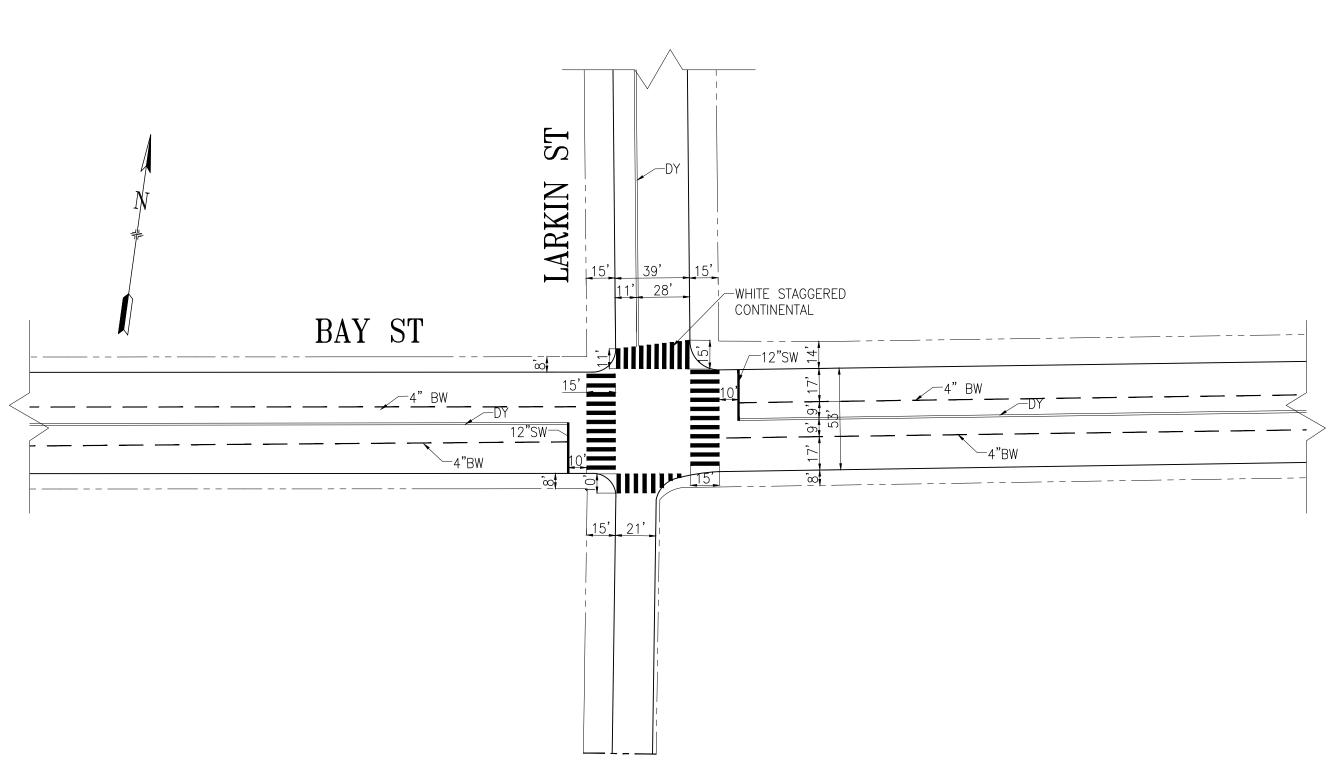

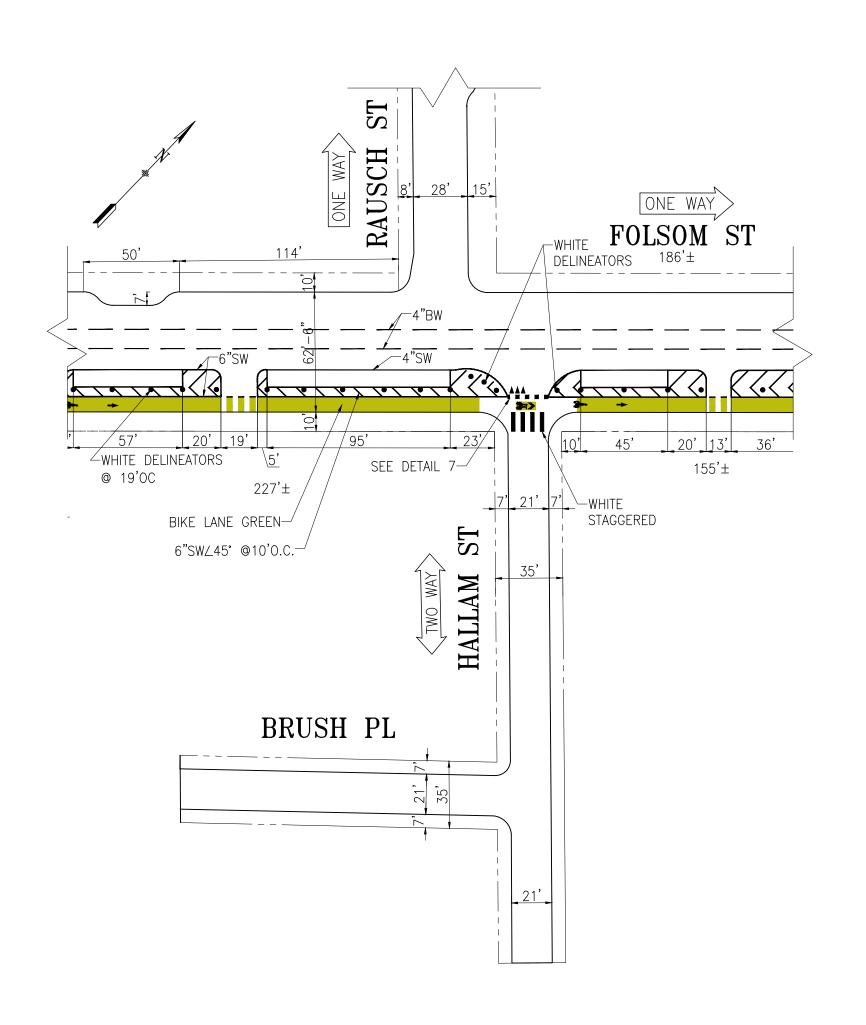

NO.	DATE	DESCRIPTION	BY	APP
	CHE	TABLE OF REVISIONS CK WITH TRACING TO SEE IF YOU HAVE LATEST REVISION		



SFMTA



No. TR2176 Exp. RAFF 1C OF CALIFORNIA
OF CALIFORNIA

		APPROVED		SCALE:	
				1" = 50'	
DRAWN:	DATE:	SENIOR ENGINEER	DATE:		
J.ANNINOS	12/24			SHEET/SHEETS:	
CHECKED: D.VALLE—SCHWENK	DATE: 12/24	CITY TRAFFIC ENGINEER	DATE:	33/33	

TRAFFIC STRIPING

DRAWING NO.

T-2

8TH ST & HARRISON ST,
BAY ST & LARKIN ST,
HALLAM ST & BRUSH PL

CONTRACT NO.

122,292

REV. NO.

0

San Francisco County Transportation Authority Allocation Request Form

FY of Allocation Action:	FY2025/26	
Project Name:	Neighborhood Transportation Program Coordination	
Primary Sponsor: San Francisco County Transportation Authority		

EXPENDITURE PLAN INFORMATION

PROP L Expenditure Plans	Neighborhood Transportation Program	
Current PROP L Request:	\$200,000	
Supervisorial District	Citywide	

REQUEST

Brief Project Description

The Transportation Authority's Neighborhood Program (NTP) funds planning, development, and implementation of community-based, neighborhood-scale transportation improvements. This request provides support for a NTP Coordinator role at both the Transportation Authority and the SFMTA to support Transportation Authority Board members' efforts to identify potential NTP projects, to develop proposed scope, schedule, budget and funding to support allocation requests, and to conduct project delivery oversight.

Detailed Scope, Project Benefits and Community Outreach

The requested Prop L funds will enable the San Francisco Municipal Transportation Agency (SFMTA) and Transportation Authority staff to work with district supervisor offices, implementing agencies, and community stakeholders to support Transportation Authority Board members' efforts to identify potential NTP projects and to develop proposed scope, schedule, budget and funding information to support allocation of NTP grants, as well as project delivery oversight. It also includes ongoing support of the NTP including regular communications with the district supervisors' offices regarding progress on NTP projects.

The NTP Guidelines are included as Attachment 1 and provide additional detail on how NTP projects are identified and developed in collaboration between SFCTA, SFMTA, and District Supervisors. Attachment 2 contains a list of previously-funded NTP projects since program inception and the status of project.

Project Location

Funding enables support of projects in all supervisorial district.

Is this project in an Equity Priority Community?	Yes
Does this project benefit disadvantaged populations?	Yes

Project Phase(s)

5YPP/STRATEGIC PLAN INFORMATION

Type of Project in the Prop L 5YPP/Prop AA Strategic Plan?	
Is requested amount greater than the amount programmed in the relevant 5YPP or Strategic Plan?	
PROP L Amount	\$200,000.00

San Francisco County Transportation Authority Allocation Request Form

FY of Allocation Action:	FY2025/26	
Project Name:	Neighborhood Transportation Program Coordination	
Primary Sponsor: San Francisco County Transportation Authority		

ENVIRONMENTAL CLEARANCE

Environmental Type:	N/A
---------------------	-----

PROJECT DELIVERY MILESTONES

Phase	Start		End	
	Quarter	Calendar Year	Quarter	Calendar Year
Planning/Conceptual Engineering (PLAN)	Jul-Aug-Sep	2025	Apr-May-Jun	2026
Environmental Studies (PA&ED)				
Right of Way				
Design Engineering (PS&E)				
Advertise Construction				
Start Construction (e.g. Award Contract)				
Operations (OP)				
Open for Use			Apr-May-Jun	2026
Project Completion (means last eligible expenditure)			Apr-May-Jun	2026

SCHEDULE DETAILS

San Francisco County Transportation Authority Allocation Request Form

FY of Allocation Action:	FY2025/26	
Project Name:	Neighborhood Transportation Program Coordination	
Primary Sponsor: San Francisco County Transportation Authority		

FUNDING PLAN - FOR CURRENT REQUEST

Fund Source	Planned	Programmed	Allocated	Project Total
EP-225: Neighborhood Transportation Program	\$0	\$200,000	\$0	\$200,000
Phases In Current Request Total:	\$0	\$200,000	\$0	\$200,000

COST SUMMARY

Phase	Total Cost	PROP L - Current Request	Source of Cost Estimate
Planning/Conceptual Engineering	\$200,000	\$200,000	Previous work of similar scope
Environmental Studies	\$0		
Right of Way	\$0		
Design Engineering	\$0		
Construction	\$0		
Operations	\$0		
Total:	\$200,000	\$200,000	

% Complete of Design:	N/A
As of Date:	N/A
Expected Useful Life:	N/A

San Francisco County Transportation Authority Prop L/Prop AA Allocation Request Form

MAJOR LINE ITEM BUDGET

BUDGET SUMMARY				
Agency	Project Development and Program Support			Total
SFCTA	\$	100,000	\$	100,000
SFMTA	\$	100,000	\$	100,000
Total	\$	200,000	\$	200,000

DETAILED LABOR COST E	STIMATE - BY A	\GEN	NCY						
SFCTA	Hours	Ba	ase Hourly Rate	Overhead Multiplier		Ily Burdened lourly Cost	FTE		Total
Deputy Director	120	\$	106.56	2.42	\$	257.58	0.06	\$	30,910
Senior Engineer	20	\$	78.26	2.42	65	189.17	0.01	44	3,783
Senior Program Analyst	30	\$	62.85	2.42	\$	151.92	0.01	\$	4,558
Principal Transp. Planner	150	\$	77.85	2.42	\$	188.18	0.07	\$	28,227
Senior Transp. Planner	70	\$	67.12	2.42	\$	162.24	0.03	\$	11,357
Transportation Planner	100	\$	57.88	2.42	\$	139.91	0.05	\$	13,991
Intern	106	\$	28.00	2.42	\$	67.68	0.05	\$	7,174
Total*	596						0.287	\$	100,000
SFMTA	Hours	Ва	ase Hourly Rate	Overhead Multiplier		lly Burdened lourly Cost	FTE		Total
Manager (9179)	106	\$	121.42		\$	282.99	0.051	\$	29,997
Engineer (5241)	107	\$	96.54		\$	246.66	0.051	\$	26,393
Transit Planner IV (5290)	106	\$	85.45		\$	218.98	0.051	\$	23,212
Project Manager II (5504)	109	\$	110.93		\$	187.07	0.052	\$	20,391
Total*	428						0.206	\$	100,000

^{*}Sum totals rounded to nearest \$100

San Francisco County Transportation Authority Allocation Request Form

FY of Allocation Action:	FY2025/26
Project Name:	Neighborhood Transportation Program Coordination
Primary Sponsor:	San Francisco County Transportation Authority

SFCTA RECOMMENDATION

Resolution Number:		Resolution Date:	
Total PROP L Requested:	\$200,000	Total PROP L Recommended	\$200,000

SGA Project Number:		Name:	Neighborhood Transportation Program Coordination
Sponsor:	San Francisco County Transportation Authority	Expiration Date:	12/31/2026
Phase:	Planning/Conceptual Engineering	Fundshare:	100.0%

Cash Flow Distribution Schedule by Fiscal Year

Fund Source	FY2025/26	Total
PROP L EP-225	\$100,000	\$100,000

Deliverables

1. Quarterly progress reports shall report on work performed for each supervisorial district as well as general program support and coordination.

Special Conditions

1. The recommended allocation is contingent upon a waiver of Prop L policy prohibiting reimbursement of project costs incurred prior to execution of the Standard Grant Agreement to make eligible expenses beginning July 1, 2025.

SGA Project Number:			Name:	Neighborhood Transportation Program Coordination
Sponsor:	San Francisco Transportation		Expiration Date:	12/31/2026
Phase:	Planning/Conceptual Engineering		Fundshare:	100.0%
	Cash	Flow Distribution	Schedule by Fiscal \	/ear
Fund Source		FY2025/26		Total
PROP L EP-225			\$100,000	\$100,000
Deliverables				

1. Quarterly progress reports shall report on work performed for each supervisorial district as well as general program support and coordination.

Special Conditions

1. The recommended allocation is contingent upon a waiver of Prop L policy prohibiting reimbursement of project costs incurred prior to execution of the Standard Grant Agreement to make eligible expenses beginning July 1, 2025.

Metric	PROP AA	TNC TAX	PROP L
Actual Leveraging - Current Request	No PROP AA	No TNC TAX	0.0%
Actual Leveraging - This Project	No PROP AA	No TNC TAX	0.0%

San Francisco County Transportation Authority Allocation Request Form

FY of Allocation Action:	FY2025/26
Project Name:	Neighborhood Transportation Program Coordination
Primary Sponsor:	San Francisco County Transportation Authority

EXPENDITURE PLAN SUMMARY

Current PROP L Request:	\$200,000

1) The requested sales tax and/or vehicle registration fee revenues will be used to supplement and under no circumstance replace existing local revenues used for transportation purposes.

Initials of sponsor staff member verifying the above statement:

CF

CONTACT INFORMATION

	Project Manager	Grants Manager
Name:	Mike Pickford	Anna LaForte
Title:	Principal Transportation Planner	Deputy Director for Policy & Programming
Phone:	(415) 522-4822	(415) 522-4805
Email:	mike.pickford@sfcta.org	anna.laforte@sfcta.org



Neighborhood Program Guidelines



Table of Contents

OVERVIEW	3
Why was the Neighborhood Program created?	3
What do we want to achieve with the Neighborhood Program?	3
What type of work does the Neighborhood Program fund?	3
How much funding is available? Are there local match requirements?	4
ELIGIBILITY	5
What types of planning efforts can be funded?	5
What types of capital efforts can be funded?	6
Who can lead a Neighborhood Program effort?	6
How will proposals be screened for eligibility?	6
What specific activities and expenses are eligible for reimbursement?	7
PROJECT INITIATION AND SCOPING	8
Where do Neighborhood Program project ideas come from?	8
How does an idea develop into a Neighborhood Program grant?	8
GRANT AWARD TERMS	10
Are there timely use of funds deadlines?	10
What are the monitoring, reporting, and attribution requirements?	10
FOR MORE INFORMATION	10
NEIGHBORHOOD PROGRAM PLANNING	4.4
GRANT PROCESS FLOW-CHART	11

The Neighborhood Program is made possible by the San Francisco County Transportation Authority through grants of Proposition L (Prop L) local transportation sales tax funds.

PHOTO CREDITS:

Cover photo courtesy of SFMTA Photography Department



1455 Market Street, 22nd Floor, San Francisco, CA 94103 TEL 415-522-4800 EMAIL info@sfcta.org WEB www.sfcta.org

Overview

WHY WAS THE NEIGHBORHOOD PROGRAM CREATED?

The Transportation Authority's Neighborhood Program (also known as the Neighborhood Transportation Program) is intended to focus on community-based neighborhood-scale transportation improvements. The Transportation Authority developed the Neighborhood Program in 2014 under Prop K, the predecessor to Prop L. It was created in response to mobility and equity analysis findings from the San Francisco Transportation Plan (SFTP) 2040 and to the public and the Transportation Authority Board's desire for more focus on neighborhoods, especially in Equity Priority Communities and other underserved neighborhoods.¹ The SFTP 2050 (December 2022) reaffirmed the importance of the Neighborhood Program by including it in its investment plan, noting that neighborhood transportation plans establish a pipeline of grant-ready projects throughout the city that reflect community priorities, such as street safety, mode shift, transit accessibility, and mobility.

WHAT DO WE WANT TO ACHIEVE WITH THE NEIGHBORHOOD PROGRAM?

The purpose of the Neighborhood Program is to build community awareness of, and capacity to provide input to, the transportation planning process and to advance delivery of community-supported neighborhood-scale projects. The latter can be accomplished through strengthening project pipelines and helping move individual projects more quickly toward implementation, especially in Equity Priority Communities and other neighborhoods with high unmet needs.

WHAT TYPE OF WORK DOES THE NEIGHBORHOOD PROGRAM FUND?

Neighborhood Program Planning funds can be used for community-based planning efforts in San Francisco neighborhoods, especially in Equity Priority Communities or other underserved neighborhoods and areas with vulnerable populations (e.g. seniors, children, and/or people with disabilities). Specifically, Neighborhood Program Planning funds can be used to support neighborhood-scale efforts that identify a community's transportation needs, identify and evaluate potential solutions, and recommend next steps for meeting the identified needs. Neighborhood Program Planning funds can also be used to complete additional planning/conceptual engineering for existing planning projects that community stakeholders regard as high priority. Recommendations resulting from Neighborhood Program Planning projects should be eligible for Neighborhood Program Capital funds, other Prop L programs, and/or additional sources.

¹ https://www.sfcta.org/policies/equity-priority-communities

Neighborhood Program Capital funds can be used for implementation of Neighborhood Program Planning grant recommendations, or of other communitysupported, neighborhood-scale projects that have already been identified.

All Neighborhood Program efforts must address one or more of the following SFTP priorities:

- Improve safety for pedestrians, cyclists and/or other street users
- Encourage walking, biking, and/or transit use
- Improve transit accessibility and/or reliability
- Improve mobility for Equity Priority Communities or other underserved neighborhoods and vulnerable populations (e.g., seniors, children, and/or people with disabilities)

Ultimately, Neighborhood Program efforts should prioritize and lead to the implementation of community-supported, neighborhood-scale capital improvements that can be funded by the Transportation Authority's Prop L transportation sales tax and/or other sources.

HOW MUCH FUNDING IS AVAILABLE? ARE THERE LOCAL MATCH REQUIREMENTS?

The Neighborhood Program provides \$700,000 in Prop L funding for each supervisorial district to use over the next five years (Fiscal Years 2023/24 - 2027/28). The Neighborhood Program includes funds for Planning efforts and Capital project development and implementation. There is no prescribed proportion of funds between Planning and Capital; however, historically, \$100,000 has been programmed for Planning and \$600,000 for Capital for each district. Planning funds can be used for one planning effort or multiple smaller efforts. No local match is required for planning grants, though it is strongly encouraged.

The Neighborhood Program Capital program funds are intended as matching funds for implementation of Neighborhood Program Planning grant recommendations or to fund other community-supported, neighborhood-scale projects that already have been identified and are being prepared for delivery in the next five years. Neighborhood Program Capital funds must leverage other non-Prop L funds to help achieve the Prop L leveraging assumptions for the Neighborhood Program. Exceptions may be granted on a case-by-case basis with consideration given to, among other factors, whether other funding options exist and the status of overall Neighborhood Program leveraging to date.

Eligibility

Eligible project types are community-based neighborhood-scale transportation improvements that are eligible for other 2022 Transportation Expenditure Plan programs and result in public-facing benefits. Examples of eligible Planning and Capital efforts are described below.

WHAT TYPES OF PLANNING EFFORTS CAN BE FUNDED?

Examples of eligible planning efforts include:

- Project-level plans or conceptual designs for smaller efforts (e.g. advancing conceptual design of a high priority project identified in a prior community planning effort, safety project concepts development, and transportation demand management planning including neighborhood parking management studies).
- Identification and advancement of design of low-cost enhancements (e.g. new crosswalks, sidewalk bulbouts) to coordinate their construction with paving projects.
- District-wide needs and prioritization processes (e.g. the District 1 Multimodal Transportation Study).
- Traditional neighborhood transportation plan development (e.g. Mission Bay School Access Plan, Western Addition Community-Based Transportation Plan).
- Corridor plans (e.g. Valencia Long-Term Bikeway Study, Alemany Realignment Study, Ocean Avenue Mobility Action Plan).

The expectation is that Neighborhood Program funds will be leveraged like other Prop L funds. This leveraging would be necessary to fully fund some of the larger scale and more intensive efforts listed above. (A traditional neighborhood transportation plan might run \$300,000; a corridor plan could be much more expensive, depending on the scope). Without leveraging, a \$100,000 Neighborhood Program Planning grant could fund the smaller-scale planning efforts noted in the first three bullet points.

All Neighborhood Program Planning efforts must include a collaborative planning process with community stakeholders such as residents, business proprietors, transit agencies, human service agencies, neighborhood associations, non-profit or other community-based organizations and faith-based organizations. The purpose of this collaboration is to solicit comments from these stakeholders, review preliminary findings or designs with them, and utilize their perspective in identifying potential strategies and solutions for addressing transportation needs.

WHAT TYPES OF CAPITAL EFFORTS CAN BE FUNDED?

Neighborhood Program Capital grants are intended to advance recommendations from Neighborhood Program Planning effort recommendations or other community-supported, neighborhood-scale plans and studies. For example, Neighborhood Program Capital funds could be used to fund design of a project that could then apply for construction funding from a competitive grant source.

Examples of eligible capital efforts include, but are not limited to, design and implementation of:

- Sidewalk bulbouts, crosswalks, and traffic calming measures (e.g. speed humps)
- New and upgraded bicycle lanes and paths
- New and upgraded traffic signals, including flashing beacons to improve safety for street users
- Bus stop improvements
- Transportation Demand Management pilots (e.g. to encourage walking, biking or transit use; to implement recommendations from a neighborhood parking management study)

The expectation is that Neighborhood Program funds will be leveraged like other Prop L funds. This leveraging would be necessary to fully fund some of the larger scale and more intensive efforts listed above.

WHO CAN LEAD A NEIGHBORHOOD PROGRAM EFFORT?

Neighborhood Program efforts can be led by Prop L project sponsors, other public agencies, and/or community-based organizations. The grant recipient, however, must be one of the following Prop L-eligible sponsors: the San Francisco County Transportation Authority (Transportation Authority or SFCTA), the San Francisco Municipal Transportation Agency (SFMTA), San Francisco Public Works (SFPW), or the Planning Department. If a non-Prop L sponsor is leading the Neighborhood Program project, it will need to partner with a Prop L sponsor or request that a Prop L sponsor act as a fiscal sponsor.

HOW WILL PROPOSALS BE SCREENED FOR ELIGIBILITY?

In order to be eligible for a Neighborhood Program grant, a project proposal must satisfy all of the following screening criteria:

- Project sponsor is one of the following Prop L project sponsors:
 SFCTA, SFMTA, SFPW, San Francisco Planning Department or is a community-based organization partnering with a Prop L-eligible sponsor that is the grant recipient and fiscal sponsor.
- Project is eligible for funding from Prop L.

- If a project is seeking funds for planning/conceptual engineering phase, a modest amount of the overall grant may be applied toward environmental clearance (typically for categorical exemption types of approvals), but this may not represent a significant portion of proposed expenditures.
- Cumulative Neighborhood Program requests for a given supervisorial district do not exceed the maximum amount available for each supervisorial district (i.e., \$700,000 in each 5-year cycle).
- Project will address at least one of the SFTP priorities: improve safety
 for pedestrians, cyclists and/or other street users; encourage walking,
 biking and/or transit use; improve transit accessibility and/or reliability;
 and improve mobility for Equity Priority Communities or other
 underserved neighborhoods and at-risk populations (e.g., seniors,
 children, and/or people with disabilities).
- Project is neighborhood-oriented and the scale is at the level of a neighborhood or corridor. The project may be district-oriented for efforts such as district-wide prioritization efforts, provided that the scope is compatible with the proposed funding.
- Project must include or be recommended by a collaborative planning process with community stakeholders.
- Planning projects shall be proposed to be completed within two years.

Note that all proposed capital projects will be evaluated in accordance with Prop L prioritization criteria, specifically: readiness, urgency, benefits to disadvantaged populations, leveraging, cost effectiveness, and safety.

WHAT SPECIFIC ACTIVITIES AND EXPENSES ARE ELIGIBLE FOR REIMBURSEMENT?

Eligible Neighborhood Program Planning costs include: community surveys, data gathering and analysis, community meetings, charrettes, focus groups, planning and technical consultants, outreach assistance provided by community-based organizations, developing prioritized action plans, conceptual or 30% design drawings, cost estimates, and bilingual services for interpreting and/or translation services for meetings.

Eligible Neighborhood Program Capital costs include: final or 100% design drawings, construction-related activities, requests for contracting proposals, contracting bid selection, notice of construction, procurement of materials, and construction. Public engagement activities supporting the design and construction phases are also eligible costs.

Further details on eligible expenses are included in the Prop L Standard Grant Agreement that is executed by the Transportation Authority and the Prop L grant recipient.

Project Initiation and Scoping

WHERE DO NEIGHBORHOOD PROGRAM PROJECT IDEAS COME FROM?

The Neighborhood Program provides funds for each district supervisor to direct funds to community-based, neighborhood-scale planning and capital efforts. Ultimately, the district supervisor (acting in their capacity as a Transportation Authority Board commissioner) will recommend which project(s) will be funded with a Neighborhood Program grant. All projects must be consistent with the adopted guidelines.

Anyone can come up with a Neighborhood Program grant idea, including, but not limited to, a District Supervisor, agency staff, a community-based organization, or a community member. There is no pre-determined schedule or call for projects for the Neighborhood Program grants. Rather, each Transportation Authority Board member will contact the Transportation Authority's Neighborhood Program Coordinator when they are interested in exploring Neighborhood Program proposals. Board members may already have an idea in mind, seek help from agency staff in generating ideas, and/or solicit input from constituents and other stakeholders. See below for how these ideas are vetted and turned into Neighborhood Program grants.

HOW DOES AN IDEA DEVELOP INTO A NEIGHBORHOOD PROGRAM GRANT?

Initiating a request: The District Supervisor initiates the process by contacting the Transportation Authority's or SFMTA's Neighborhood Program Coordinator with a planning or capital proposal, a request to help identify potential planning or capital project ideas, or to help with a formal or informal call for projects for their respective district.

The Transportation Authority and the SFMTA have designated Neighborhood Program Coordinators who will work collaboratively to implement the Neighborhood Program grant program. The Neighborhood Program Coordinators will work with the District Supervisor and any relevant stakeholders throughout the Neighborhood Program proposal identification and initial scoping process. They will be responsible for seeking input from appropriate staff within their agencies, as well as from other agencies depending on the particular topic.

Vetting Ideas and Scoping: Once contacted by a District Supervisor, the SFCTA and SFMTA Neighborhood Program Coordinators will establish a dialogue with the Supervisor and agency staff to develop an understanding of the particular neighborhood's needs and concerns that could be addressed through a Neighborhood Program project, to evaluate an idea's potential for addressing identified issues, and to explore whether complementary planning or capital efforts are underway, in the pipeline, or have already occurred.

This step in the process is necessarily iterative and collaborative in nature. It involves working with the District Supervisor to identify an eligible Neighborhood Program proposal and reaching agreement on the purpose and need, what organization will lead/ support the effort, developing a summary scope, identifying desired outcomes and/or deliverables, and preparing an initial cost estimate and funding plan.

Neighborhood Program grant funds are modest, but a great deal can be accomplished depending on how the effort is scoped and how it leverages other resources (e.g., existing plans, staff, other fund sources, concurrent planning and design efforts, etc.). The checklist shown in Table 1 reflects elements that are typically necessary to support a strong Neighborhood Program proposal.

Agreement on Roles and Responsibilities: As the project scope begins to solidify, another key aspect to address is determining the lead agency and identifying the roles of other agencies and stakeholders that need to be involved. The SFCTA and

SFMTA Neighborhood Program Coordinators will assist with this effort, which requires consideration of multiple factors such as how well the Neighborhood Program proposal matches an agency's mission and goals; current priorities; staff resource availability during the proposal timeframe; and availability of consultant resources to address staff resource constraints. The Transportation Authority is willing to provide access to its on-call consultants to assist with Neighborhood Program efforts if that is found to be a viable approach to a particular proposal.

Agreeing upon the lead agency and the timing of the effort are important outcomes of the scoping phase. Based on prior experience and feedback from project sponsors, it is clear that the implementing agency's participation in the project initiation and scoping process and involvement in the effort in some form (from leading the effort to strategically providing input and reviewing key deliverables) helps ensure that the recommendations stemming from the study will be prioritized sooner rather than later in that agency's work program.

Requesting allocation of funds: The designated grant recipient must complete a Prop L allocation

Table 1.

Checklist for Developing a Strong Neighborhood Program Grant Proposal

Does your proposal have...?

- Clear purpose/need statement and goals
- Clear list of deliverables/outcomes
- Well-defined scope, schedule, and budget
- Clear and diverse community support
- Coordination with other relevant planning efforts
- Inclusive community engagement strategy
- Equity Priority Community or underserved community focus
- Appropriate funding/leveraging commensurate with proposed scope
- Implementation model (lead agency; agency and community roles defined)

request form that details the agreed-upon scope, schedule, cost and funding plan for the project. Transportation Authority staff will review the allocation request to ensure completeness and compliance with Prop L requirements. Once it is finalized, the funding request will go through the next monthly Transportation Authority Board cycle for approval. This involves review and action by the Community Advisory Committee and Transportation Authority Board.

Grant Award Terms

All Neighborhood Program projects must adhere to the Prop L Strategic Plan policies and the requirements set forth in the Prop L Standard Grant Agreement (available upon request). The sections below highlight answers to a few commonly asked questions.

For More Information

Visit the Transportation Authority's website at <u>sfcta.org/policies/neighborhood-program</u> or contact one of the Neighborhood Program coordinators:

TRANSPORTATION AUTHORITY

Anna LaForte 415.522.4805 anna.laforte@sfcta.org

SFMTA

Michael Lee 415-646-2175 michael.lee@sfmta.com

ARE THERE TIMELY USE OF FUNDS DEADLINES?

Planning efforts must be completed within two years of the grant award.


If a planning or capital grant recipient does not demonstrate adequate performance and timely use of funds, the Transportation Authority may, after consulting with the project sponsor and relevant District Supervisor, take appropriate actions, which can include termination or redirection of the grant.

WHAT ARE THE MONITORING, REPORTING, AND ATTRIBUTION REQUIREMENTS?

Neighborhood Program grants will be subject to the same monitoring, reporting and attribution requirements as for other Prop L grants. Requirements are set forth in the Prop L Standard Grant Agreement and include items such as including appropriate attribution on outreach fliers and reports, preparing quarterly progress reports, and submitting a closeout report upon project completion.

Upon completion of each planning project, project sponsors will report to the Transportation Authority Board on key findings, recommendations, and next steps, including implementation and funding strategy. For Neighborhood Program Planning grants, the Board will accept or approve the project's final report.

Neighborhood Program Planning Grant Process Flow-chart

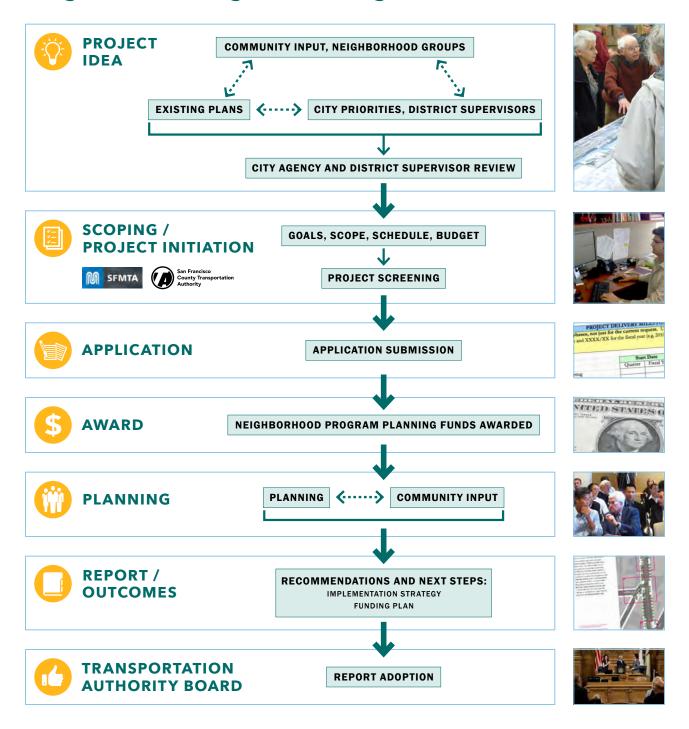



The Neighborhood Program is funded by grants of Proposition L local transportation sales tax funds.

- **y** @sfcta
- **f** @sfcta
- in linkedin.com/company/transportation-authority
- © @sfcta
- sfcta.org/stay-connected

1455 Market Street, 22nd Floor, San Francisco, CA 94103

TEL 415-522-4800

EMAIL info@sfcta.org

WEB www.sfcta.org



Attachment 2 Neighborhood Transportation Program (NTP) Project Status as of 6/3/2025

Prop L Cycle 1

District	Project Name	Lead Agency	NTIP Amount Allocated	Year of Allocation	Year Completed
1	Clement Street & 6th Avenue Intersection Improvements	SFMTA	\$125,000	24/25	Underway
3	Walter U Lum Place Public Space Study	SFCTA	\$350,000	23/24	Underway
4	Great Highway Gateway Study	SFMTA	\$159,145	24/25	Underway
4	Lincoln Way Traffic Signals	SFMTA	\$500,000	24/25	Underway
5	District 5 Daylighting	SFMTA	\$117,500	24/25	Underway
7	Monterey Boulevard Pedestrian Safety Improvements	SFMTA	\$350,000	24/25	Underway
7	Inner Sunset Multimodal Safety and Access Study	SFCTA	\$350,000	23/24	Underway
8	Duboce Triangle Slow Streets Study	SFMTA	\$250,000	24/25	Underway
11	District 11 Traffic Calming and Sideshow Deterrence	SFMTA	\$700,000	24/25	Underway

Note: "Reserved" status in the Year Completed column means that funds are allocated and held on reserve to be released by the SFCTA Board, typically for design and/or construction following completion of the planning phase.

Neighborhood Transportation Program (NTP) Project Status as of 6/3/2025

Planning Projects - Prop K NTIP Cycle 2

District	Project Name	Lead Agency	NTIP Amount Allocated	Year of Allocation	Year Completed
1	Golden Gate Park Stakeholder Working Group and Action Framework	SFCTA	\$60,000	20/21	2021
2	District 2 Safety Study	SFCTA	\$270,000	22/23	Underway
3	District 3 Pedestrian Safety Improvements	SFMTA	\$69,800	19/20	2024
4	District 4 Mobility Improvements Study	SFCTA	\$100,000	19/20	2021
5	Octavia Boulevard Circulation and Accessibility Study Update	SFCTA	\$100,000	19/20	2023
6	Treasure Island Supplemental Transportation Study	SFCTA	\$100,000	21/22	2023
6	Mission Bay School Access Plan	SFCTA	\$229,307	22/23	Underway
7	Ocean Avenue Mobility Action Plan	SFCTA	\$100,000	21/22	2023
8	Slow Duboce Triangle Study	SFCTA	\$7,000	22/23	2022
8	Jane Warner Plaza	SFPW	\$100,000	22/23	2024
9	Alemany Realignment Study	SFCTA	\$100,000	19/20	Cancelled
9	Valencia Long-Term Bikeway Study	SFMTA	\$210,000	22/23	Underway
10	District 10 15 Third Street Bus Study	SFCTA	\$30,000	19/20	2020
11	Alemany Safety	SFMTA	\$100,000	19/20	2020

Neighborhood Transportation Program (NTP) Project Status as of 6/3/2025

Capital Projects - Prop K NTIP Cycle 2

Capitairi	ojects - Prop K NTIP Cycle 2				
District	Project Name	Lead Agency	NTIP Amount Allocated	Year of Allocation	Year Completed
1	Anza Bike Lanes	SFMTA	\$220,000	19/20	2022
1	Fulton Street Safety	SFMTA	\$236,215	20/21	2023
1	District 1 Multimodal Transportation Study	SFCTA	\$300,000	22/23	2024
1	38th and Geary Rectangular Rapid Flashing Beacons	SFMTA	\$212,000	22/23	2024
2	District 2 Safety Study Implementation	TBD	\$430,000	22/23	Reserved
3	District 3 Pedestrian Safety Improvements	SFMTA	\$819,800	19/20	2024
4	District 4 Mobility Improvements Study Additional Funds [NTIP Planning]	SFCTA	\$60,000	20/21	2021
4	District 4 Community Shuttle	SFCTA	\$310,000	22/23	Underway
4	Ortega Street Improvements	SFMTA	\$330,000	22/23	Underway
5	Buchanan Mall Bulbouts - Golden Gate and Turk	SFPW	\$751,000	20/21	2022
6	Tenderloin Traffic Safety Improvements	SFMTA	\$177,693	20/21	2021
6	Mission Bay School Access Plan	TBD	\$90,000	22/23	Reserved
6	District 6 Traffic Calming & Sideshow Deterrence	SFMTA	\$360,000	22/23	Underway
7	District 7 FY20 Participatory Budgeting Priorities	SFMTA	\$132,600	20/21	Underway
7	Lake Merced Quick Build	SFMTA	\$250,000	20/21	2022
7	Ocean Avenue Mobility Action Plan	SFCTA	\$175,000	21/22	2023
7	District 7 Ocean Ave Safety & Bike Access	SFMTA	\$237,000	22/23	Reserved
8	Upper Market Street Safety Improvements	SFMTA	\$500,000	20/21	2023
8	14th Street Road Diet	SFMTA	\$60,700	21/22	2023
8	Next Generation Sanchez Slow Street	SFMTA	\$277,300	22/23	Underway
9	Vision Zero Proactive Traffic Calming - Visitacion Valley and Portola Neighborhoods	SFMTA	\$150,000	20/21	Underway
9	District 9 Traffic Calming	SFMTA	\$165,000	21/22	2024
9, 10	Hairball Segments F & G - Additional Funds	SFPW	\$150,000	19/20	2021
10	Visitacion Valley & Portola CBTP Implementation	SFMTA	\$435,000	22/23	Reserved
10	Minnesota and 25th St Intersection Improvements	SFPW	\$400,000	20/21	Underway
11	District 11 Traffic Calming Cycle 2	SFMTA	\$600,000	19/20	Underway

Neighborhood Transportation Program (NTP) Project Status as of 6/3/2025

Planning Projects - Prop K NTIP Cycle 1

District	Project Name	Lead Agency	NTIP Amount Allocated	Year of Allocation	Year Completed
1	District 1 NTIP Planning Project	SFMTA	\$100,000	14/15	2017
2	Managing Access to the "Crooked Street" (1000 Block of Lombard Street)	SFCTA	\$100,000	14/15	2017
3	District 3 Pedestrian Safety Improvements	SFMTA	\$100,000	15/16	2020
4	66 Quintara Reconfiguration Study	SFMTA	\$100,000	16/17	2018
5	Western Addition Community- Based Transportation Plan	SFMTA	\$100,000	14/15	2017
6	Pedestrian Safety in SOMA Youth and Family Zone - Folsom-Howard Streetscape	SFMTA	\$48,000	15/16	2019
6	Pedestrian Safety in SOMA Youth and Family Zone - Vision Zero Ramp Intersection Study	SFCTA	\$52,000	15/16	2018
7	Balboa Area TDM Study	Planning	\$100,000	15/16	2018
8	Valencia Street Bikeway Implementation Plan	SFMTA	\$50,000	17/18	2019
9	Alemany Interchange Improvement Study	SFCTA	\$100,000	14/15	2017
10	District 10 Mobility Management Study	SFCTA	\$100,000	17/18	2018
11	Geneva-San Jose Intersection Study	SFMTA	\$100,000	15/16	2020

Neighborhood Transportation Program (NTP) Project Status as of 6/3/2025 Capital Projects - Prop K NTIP Cycle 1

Capitalii	Spects - Prop K NTIP Cycle 1				
District	Project Name	Lead Agency	NTIP Amount Allocated	Year of Allocation	Year Completed
1	Arguello Blvd Near-Term Improvements	SFMTA	\$188,931	15/16	2018
1	Fulton Street Safety	SFMTA	\$82,521	18/19	2020
2	Lombard Street Corridor	SFMTA	\$400,000	15/16	2020
2	Lombard Crooked Street Reservation & Pricing System Development	SFCTA	\$200,000	16/17	2019
3	Portsmouth Square Community Based Transportation Plan	SFCTA	\$50,000	17/18	2020
3	Jefferson Street Improvements Phase 2	SFPW	\$200,000	17/18	2021
3	Battery and Sansome Bicycle Connections	SFMTA	\$200,000	18/19	2019
4	Sloat/Skyline Intersection Alternatives Analysis	SFMTA	\$250,000	16/17	2023
4	Lower Great Highway Pedestrian Improvements	SFMTA	\$250,000	17/18	2021
5	Frederick/Clayton Traffic Calming	SFMTA	\$175,000	18/19	2022
5	Divisadero Intersection Improvements	SFMTA	\$273,500	18/19	2021
6	Golden Gate Avenue Buffered Bike Lane	SFMTA	\$50,000	15/16	2019
6	Bessie Carmichael Crosswalk	SFMTA	\$28,000	15/16	2018
6	South Park Traffic Calming	SFMTA	\$30,000	16/17	2018
6	Howard Street - Embarcadero to 3rd Street	SFMTA	\$75,000	18/19	2021
6	7th and 8th Streets Freeway Ramp Intersections Near Term Improvements	SFMTA	\$160,000	18/19	2021
7	Lake Merced Bikeway Feasibility	SFMTA	\$150,000	18/19	2021
7	District 7 FY19 Participatory Budgeting Priorities	SFMTA	\$255,000	18/19	Underway
8	Elk Street at Sussex Street Pedestrian Safety Improvements	SFMTA	\$405,000	16/17, 18/19	2023
9	Alemany Interchange Improvement Project Phase 1	SFMTA	\$276,603	16/17	2021
9	Alemany Interchange Improvement Project Phase 2	SFPW	\$123,392	17/18	2021
9, 10	Hairball Segments F & G	SFPW	\$400,000	16/17, 17/18	2021
10	Cesar Chavez/Bayshore/ Potrero Intersection Improvements	SFMTA	\$100,000	14/15	2016
10	Potrero Hill Pedestrian Safety and Transit Stop	SFMTA	\$60,000	14/15	2022
11	District 11 Near-Term Traffic Calming	SFMTA	\$600,000	17/18	2022

[this page intentionally left blank]



FY of Allocation Action:	FY2025/26
Project Name:	Various Locations Pavement Renovation No. 90
Primary Sponsor:	Department of Public Works

EXPENDITURE PLAN INFORMATION

PROP AA Expenditure Plans Prop AA Streets Projects	
Current PROP AA Request:	\$2,360,572
Supervisorial Districts	District 07, District 08, District 11

REQUEST

Brief Project Description

The Prop AA funds requested will fund the paving scope of work at various locations in Districts 7, 8 and 11, which includes demolition, pavement renovation of 46 blocks, construction and retrofit of 29 curb ramps, new sidewalk construction, traffic control, and all related and incidental work within project limits.

Detailed Scope, Project Benefits and Community Outreach

This street resurfacing project includes demolition, pavement renovation of 46 blocks, construction and retrofit of 29 curb ramps, sidewalk reconstruction, traffic control, and all related and incidental work.

DPW inspects each of the City's blocks and assigns a Pavement Condition Index (PCI) score every two years. The PCI score ranges from a low of 0 to a high of 100. These scores assist DPW with implementing the pavement management strategy of aiming to preserve streets by applying the right treatment to the right roadway at the right time. Streets are selected based on PCI scores as well as the presence of transit and bicycle routes, street clearance (i.e., coordination with utilities) and geographic equity. The average PCI score within the project limits is in the 60s.

Candidate locations:

7th Ave: Lawton St \ Warren Dr to Moraga St; Moraga St to Laguna Honda Blvd \ Noriega St (2 blocks)

Laguna Honda Blvd: 7th Ave \ Noriega St to Clarendon Ave; Clarendon Ave to Plaza St; Plaza St to Dewey Blvd (8 blocks)

14th Ave: 15th Ave \ Aloha Ave to Encinal Walk; Encinal Walk to Noriega St; Ortega Way \ Pacheco St to Aerial Way; Aerial Way to Radio Ter; Ortega Way \ Pacheco St to Radio Ter (5 blocks) Radio Ter: 14th Ave to Rockridge Dr (1 block)

15th Ave: 14th Ave \ Aloha Ave to Encinal Walk; Encinal Walk to Crestwell Walk \ Noriega St; 14th

Ave \ Aloha Ave to Moraga St (3 blocks)

Noriega St: Funston Ave to 14th Ave; 14th Ave to 15th Ave \ Crestwell Walk (2 blocks)

Aerial Way: Pacheco St to Funston Ave (1 block)

Funston Ave: Cascade Walk \ Pacheco St to Aerial Way; Aerial Way to Aerial Way; Aerial Way to 12th

122

Ave \ Rockridge Dr (3 blocks)

Granville Way: Ulloa St to Public Park; Public Park to Claremont Blvd (2 blocks) Marietta Dr: Teresita Blvd to Encline Ct; Encline Ct to Reposa Way (4 blocks)

Miramar Ave: Ocean Ave to Southwood Dr; Southwood Dr to Eastwood Dr \ Westwood Dr; Eastwood

Dr \ Westwood Dr to Wildwood Way; Wildwood Way to Eastwood Dr \ Westwood Dr (8 blocks)

Plymouth Ave: Monterey Blvd to Mangels Ave (1 block) Westwood Dr: Wildwood Dr to Pizarro Way (1 block)

23rd St: Diamond St to Eureka St (1 block)

Capitol Ave: De Montfort Ave to Ocean Ave (1 block)

Corbett Ave: Danvers St to Mars St (1 block) Garces Dr: Gonzalez Dr to Grijalva Dr (1 block)

Jules Ave: De Montfort Ave to Dorado Ter \ Ocean Ave (1 block)

All candidates shown are subject to substitution and schedule changes pending, visual confirmation, utility clearances and coordination with other agencies. Unforeseen challenges such as increased work scope, changing priorities, cost increases or declining revenue may arise causing the candidates to be postponed.

Project Location

Various locations

Is this project in an Equity Priority Community?	Yes
Does this project benefit disadvantaged populations?	Yes

Project Phase(s)

Construction (CON)

5YPP/STRATEGIC PLAN INFORMATION

Type of Project in the Prop L 5YPP/Prop AA Strategic Plan?	
Is requested amount greater than the amount programmed in the relevant 5YPP or Strategic Plan?	·
PROP AA Amount	\$2,360,572.00

Justification for Necessary Amendment

This request includes an amendment to the Prop AA 5-Year Project List to reprogram \$2,360,572 from the Brotherhood Way, Holloway Ave and Lake Merced Blvd pavement renovation project to the subject project. The Brotherhood Way, Holloway Ave and Lake Merced Blvd project has a conflict with a future San Francisco Public Utilities Commission (SFPUC) project with construction through multiple phases into the early 2030s. Public Works has pushed the Holloway and Lake Merced Blvd pavement renovation to begin design estimated mid 2028 with construction estimated late 2030 to better coordinate with the water department and to ensure the water work is complete before paving takes place and placed under a 5 year paving moratorium per DPW Order No 187005. The Brotherhood Way was pushed to an estimated design start early 2032 with construction in 2034. Both project candidates will be reviewed and funding will be determined at a later date.

FY of Allocation Action:	FY2025/26
Project Name:	Various Locations Pavement Renovation No. 90
Primary Sponsor:	Department of Public Works

ENVIRONMENTAL CLEARANCE

Environmental Type:	Categorically Exempt
---------------------	----------------------

PROJECT DELIVERY MILESTONES

Phase	Start		End	
	Quarter	Calendar Year	Quarter	Calendar Year
Planning/Conceptual Engineering (PLAN)				
Environmental Studies (PA&ED)				
Right of Way				
Design Engineering (PS&E)	Oct-Nov-Dec	2023	Apr-May-Jun	2025
Advertise Construction	Jul-Aug-Sep	2025		
Start Construction (e.g. Award Contract)	Apr-May-Jun	2026		
Operations (OP)				
Open for Use			Oct-Nov-Dec	2027
Project Completion (means last eligible expenditure)			Oct-Nov-Dec	2028

SCHEDULE DETAILS

The SFPUC sewer project is being coordinated with the Public Works Various Locations Pavement Renovation No. 90 and will follow the same schedule as the paving project. This project is expected to go out for advertisement in July 2025, with construction beginning in Spring 2026. Resurfacing of the blocks will occur after the sewer work is completed. See attachment for blocks of paving the PUC project impacts. Through the project's coordination process, there are no other known projects and/or scopes of work other than sewer rehabilitation project with PUC.

FY of Allocation Action:	FY2025/26	
Project Name:	Various Locations Pavement Renovation No. 90	
Primary Sponsor: Department of Public Works		

FUNDING PLAN - FOR CURRENT REQUEST

Fund Source	Planned	Programmed	Allocated	Project Total
EP-701: Prop AA Streets Projects	\$2,360,572	\$0	\$0	\$2,360,572
Certificates of Participation	\$0	\$3,259,428	\$0	\$3,259,428
Phases In Current Request Total:	\$2,360,572	\$3,259,428	\$0	\$5,620,000

FUNDING PLAN - ENTIRE PROJECT (ALL PHASES)

Fund Source	Planned	Programmed	Allocated	Project Total
PROP AA	\$2,360,572	\$0	\$0	\$2,360,572
Certificates of Participation	\$0	\$3,259,428	\$0	\$3,259,428
Gas Tax/Road Maintenance and Rehabilitation Account Funds	\$0	\$0	\$500,000	\$500,000
Funding Plan for Entire Project Total:	\$2,360,572	\$3,259,428	\$500,000	\$6,120,000

COST SUMMARY

Phase	Total Cost	PROP AA - Current Request	Source of Cost Estimate
Planning/Conceptual Engineering	\$0		
Environmental Studies	\$0		
Right of Way	\$0		
Design Engineering	\$500,000		Actual Cost and Engineer's Estimate
Construction	\$5,620,000	\$2,360,572	95% Engineer's Estimate
Operations	\$0		
Total:	\$6,120,000	\$2,360,572	

% Complete of Design:	95.0%
As of Date:	05/05/2025
Expected Useful Life:	15 Years

San Francisco County Transportation Authority Prop L/Prop AA/TNC Tax Allocation Request Form

MAJOR LINE ITEM BUDGET

SUMMARY BY MAJOR LINE ITEM (BY AGENCY LABOR BY TASK)							
Budget Line Item		Totals	% of contract		SFPW	С	ontractor
1. Contract							
Traffic Control/ Pavement Markings	\$	500,000				\$	500,000
Asphalt Concrete	\$	2,200,000				\$	2,200,000
Concrete Base/Pavement	\$	640,000				\$	640,000
Concrete Sidewalk	\$	180,000				\$	180,000
Concrete Curb	\$	350,000				\$	350,000
Pull Box/Adjust Manhole	\$	12,963				\$	12,963
Tree Protection	\$	5,000				\$	5,000
Drainage Work	\$	25,000				\$	25,000
Mobilization/Demobilization	\$	250,000				\$	250,000
Subtotal	\$	4,162,963				\$	4,162,963
3. Construction Management/Support	\$	1,040,741	25%	\$	1,040,741		
5. Contingency	\$	416,296	10%	\$	416,296		
TOTAL CONSTRUCTION PHASE	\$	5,620,000		\$	1,457,037	\$	4,162,963

FY of Allocation Action:	FY2025/26	
Project Name:	Various Locations Pavement Renovation No. 90	
Primary Sponsor: Department of Public Works		

SFCTA RECOMMENDATION

	Resolution Date:		Resolution Number:
\$2,360,572	Total PROP AA Recommended	\$2,360,572	Total PROP AA Requested:

SGA Project Number:		Name:	Various Locations Pavement Renovation No. 90
Sponsor:	Department of Public Works	Expiration Date:	12/31/2028
Phase:	Construction	Fundshare:	42.0%

Cash Flow Distribution Schedule by Fiscal Year

Fund Source	FY2025/26	FY2026/27	FY2027/28	Total
PROP AA EP-701	\$950,000	\$950,000	\$460,572	\$2,360,572

Deliverables

- 1. Quarterly progress reports (QPRs) shall include % complete to date, photos of work being performed, upcoming project milestones (e.g. ground-breaking, ribbon-cutting), and delivery updates including work performed in the prior quarter, work anticipated to be performed in the upcoming quarter, and any issues that may impact delivery, in addition to all other requirements described in the Standard Grant Agreement.
- 2. With the first QPR (October 2025) SFPW shall provide 2-3 photos of typical before conditions; with the first quarterly report following initiation of fieldwork Sponsor shall provide a photo documenting compliance with the Prop AA attribution requirements as described in the SGA; and on completion of the project Sponsor shall provide 2-3 photos of completed work.

Special Conditions

1. Recommendation is conditioned upon concurrent amendment of the 2022 Prop AA 5-Year Project List to add the Various Locations Pavement Renovation No. 90 with \$2,360,572 in FY2025/26 for the construction phase with funds reprogrammed from the Brotherhood Way, Holloway Ave and Lake Merced Blvd Pavement Renovation project. See attached Prop AA Five Year Project List for details.

Metric	PROP AA	TNC TAX	PROP L
Actual Leveraging - Current Request	58.0%	No TNC TAX	No PROP L
Actual Leveraging - This Project	61.43%	No TNC TAX	No PROP L

FY of Allocation Action:	FY2025/26	
Project Name:	Various Locations Pavement Renovation No. 90	
Primary Sponsor: Department of Public Works		

EXPENDITURE PLAN SUMMARY

Current PROP AA Request: \$2,360,572

1) The requested sales tax and/or vehicle registration fee revenues will be used to supplement and under no circumstance replace existing local revenues used for transportation purposes.

Initials of sponsor staff member verifying the above statement:

JLY

CONTACT INFORMATION

	Project Manager	Grants Manager
Name:	Therese Topacio	Victoria Chan
Title:	Project Manager	Budget Manager
Phone:	555-5555	(415) 205-6316
Email:	therese.topacio@sfdpw.org	victoria.w.chan@sfdpw.org

Note: All Public Works Street Resurfacing Program candidates are subject to substitution and schedule changes pending available funding, visual confirmation, utility clearances and coordination with other agencies and are NOT guaranteed to be moved forward to construction. Unforeseen challenges such as increased work scope, changing priorities, cost increases or declining revenue may arise causing the Public Works Street Resurfacing Program candidates to be postponed or dropped from consideration.

On Street	From Street	To Street	BOS
07TH AVE	LAWTON ST \ WARREN DR	MORAGA ST	7
07TH AVE	MORAGA ST	LAGUNA HONDA BLVD \ NORIEGA ST	7
14TH AVE	15TH AVE \ ALOHA AVE	ENCINAL WALK	7
14TH AVE	ENCINAL WALK	NORIEGA ST	7
14TH AVE	ORTEGA WAY \ PACHECO ST	AERIAL WAY	7
14TH AVE	AERIAL WAY	RADIO TER	7
14TH AVE	ORTEGA WAY \ PACHECO ST	RADIO TER	7
15TH AVE	14TH AVE \ ALOHA AVE	ENCINAL WALK	7
15TH AVE	ENCINAL WALK	CRESTWELL WALK \ NORIEGA ST	7
NORIEGA ST	14TH AVE	15TH AVE \ CRESTWELL WALK	7
15TH AVE	14TH AVE \ ALOHA AVE	MORAGA ST	7
23RD ST	DIAMOND ST	EUREKA ST	8
AERIAL WAY	PACHECO ST	FUNSTON AVE	7
CAPITOL AVE	DE MONTFORT AVE	OCEAN AVE	11
CORBETT AVE	DANVERS ST	MARS ST	8
FUNSTON AVE	CASCADE WALK \ PACHECO ST	AERIAL WAY	7
FUNSTON AVE	AERIAL WAY	AERIAL WAY	7
FUNSTON AVE	AERIAL WAY	12TH AVE \ ROCKRIDGE DR	7
GARCES DR	GONZALEZ DR	GRIJALVA DR	7
GRANVILLE WAY	ULLOA ST	PUBLIC PARK	7
GRANVILLE WAY	PUBLIC PARK	CLAREMONT BLVD	7
JULES AVE	DE MONTFORT AVE	DORADO TER \ OCEAN AVE	11
LAGUNA HONDA BLVD	07TH AVE \ NORIEGA ST	CLARENDON AVE	7
LAGUNA HONDA BLVD	07TH AVE \ NORIEGA ST	CLARENDON AVE	7
LAGUNA HONDA BLVD	CLARENDON AVE	PLAZA ST	7
LAGUNA HONDA BLVD	CLARENDON AVE	PLAZA ST	7
LAGUNA HONDA BLVD	PLAZA ST	DEWEY BLVD	7
LAGUNA HONDA BLVD	PLAZA ST	DEWEY BLVD	7
LAGUNA HONDA BLVD	DEWEY BLVD	WOODSIDE AVE	7
LAGUNA HONDA BLVD	DEWEY BLVD	WOODSIDE AVE	7
Marietta dr	TERESITA BLVD	ENCLINE CT	7
Marietta dr	TERESITA BLVD	ENCLINE CT	7
Marietta dr	ENCLINE CT	REPOSA WAY	7
Marietta dr	ENCLINE CT	REPOSA WAY	7
MIRAMAR AVE	OCEAN AVE	SOUTHWOOD DR	7
MIRAMAR AVE	OCEAN AVE	SOUTHWOOD DR	7
MIRAMAR AVE	SOUTHWOOD DR	EASTWOOD DR \ WESTWOOD DR	7
MIRAMAR AVE	SOUTHWOOD DR	EASTWOOD DR \ WESTWOOD DR	7
MIRAMAR AVE	EASTWOOD DR \ WESTWOOD DR	WILDWOOD WAY	7
MIRAMAR AVE	EASTWOOD DR \ WESTWOOD DR	WILDWOOD WAY	7
MIRAMAR AVE	WILDWOOD WAY	EASTWOOD DR \ WESTWOOD DR	7
MIRAMAR AVE	WILDWOOD WAY	EASTWOOD DR \ WESTWOOD DR	7
NORIEGA ST	FUNSTON AVE	14TH AVE	7
PLYMOUTH AVE	MONTEREY BLVD	MANGELS AVE	7
RADIO TER	14TH AVE	ROCKRIDGE DR	7
WESTWOOD DR	WILDWOOD WAY	PIZARRO WAY	7

Paving Locations Impacted by SFPUC Project

On Street	From Street	To Street	Sewer Clearance		
07TH AVE	MORAGA ST	LAGUNA HONDA BLVD \ NORIEGA ST	Coordinating		
14TH AVE	15TH AVE \ ALOHA AVE	ENCINAL WALK	Coordinating		
14TH AVE	ORTEGA WAY \ PACHECO ST	RADIO TER	Coordinating		
15TH AVE	14TH AVE \ ALOHA AVE	MORAGA ST	Coordinating		
CORBETT AVE	DANVERS ST	MARS ST	Coordinating		
FUNSTON AVE	CASCADE WALK \ PACHECO ST	AERIAL WAY	Coordinating		
FUNSTON AVE	AERIAL WAY	12TH AVE \ ROCKRIDGE DR	Coordinating		
JULES AVE	DE MONTFORT AVE	DORADO TER \ OCEAN AVE	Coordinating		
LAGUNA HONDA BLVD	CLARENDON AVE	PLAZA ST	Coordinating		
LAGUNA HONDA BLVD	CLARENDON AVE	PLAZA ST	Coordinating		
LAGUNA HONDA BLVD	PLAZA ST	DEWEY BLVD	Coordinating		
LAGUNA HONDA BLVD	DEWEY BLVD	WOODSIDE AVE	Coordinating		
LAGUNA HONDA BLVD	DEWEY BLVD	WOODSIDE AVE	Coordinating		
WESTWOOD DR	WILDWOOD WAY	PIZARRO WAY	Coordinating		

Map of Various Locations Pavement Renovation No. 90 JUDAH Z FORD 오 HANÇOCK KIRKHAM LAWTON LIBERTY NORIEGA WARREN ORTEGA PACHECO **JERSEY** QUINTARA PRECITA DUNCAN 28TH VALLEY TARAVAL 29**T**H DAY ULLOA VICENTE ESCOLTA PARIM RICHLAND O CRESCENT Q Legend RAVENWOOD Supervisor Districts (2022) EUCALYPTUS Block Included in Project STAPLES Intersection Included in Project HOLLOWAY GARCES RANDOLPH FARALLONES Created May 2025

NOTE: The City and County of San Francisco ("City") makes no representation regarding and does not guarantee of otherwise warrant the accuracy or completeness of this information. Anyone who uses this information for any purpose whatsoever does so entirely their own risk. The City shall not be liable or otherwise responsible for any loss, harm, claim, or action of any kind form any person arising from the use of this information. By accessing this information, the person accessing it acknowledges that he/she has read and does so under the condition that he/she agrees to the contents and terms of this disclaimer. All Public Works Street Resurfacing Program candidates are subject to substitution and schedule changes pending available funding, visual confirmation, util clearances and coordination with other agencies and are NOT guaranteed to be moved forward to construction. Unforeseen challenges such as increased work scope, changing priorities, cost increases or declining revenue may arise causing the Public Works Street Resurfacing Program candidates to be postponed or dropped from consideration.

0 1 Miles

2022 Prop AA 5-Year Project List (FY 2022/23 - FY 2026/27) Programming and Allocations to Date Pending July 2025 Board

	Pending July 2025 Board Fiscal Year									
Agency	Project Name		Phase	Status	2022/23	2023/24	2024/25	2025/26	2026/27	Total
Street Repair and Reconstruction		Tota	l Funds Avai	lable in Category	\$2,686,679	\$2,409,525	\$2,409,525	\$2,409,525	\$2,409,525	\$12,324,780
SFPW	Hunters Point, Central Waterfront and Potrero Hill Area Streets Pavement Renovation		CON	Allocated	\$2,882,492					\$2,882,492
SFPW	8th St, Clay St and Levenworth St Pavement Renovation		CON	Allocated		\$2,360,572				\$2,360,572
SFPW	Brotherhood Way, Holloway Ave and Lake Merced Blvd Pavement Renovation	3	CON	Programmed			\$0			\$0
SFPW	Front St, Sansome St, 1st St and Montgomery St Pavement Renovation		CON	Programmed				\$1,860,572		\$1,860,572
SFPW	Fillmore St Pavement Renovation		CON	Programmed					\$2,360,572	\$2,360,572
SFPW	Various Locations Pavement Renovation No. 90	3	CON	Pending				\$2,360,572		\$2,360,572
		Tot	al Programn	ned in 2022 5YPP	\$2,882,492	\$2,360,572	\$0	\$4,221,144	\$2,360,572	\$11,824,780
				ated and Pending	\$2,882,492	\$2,360,572	\$0	\$2,360,572		\$7,603,636
				Total Unallocated	\$0	\$0	\$0	\$1,860,572	\$2,360,572	\$4,221,144
	Deobligated Fund					\$0	\$0	\$0	\$0	\$0
	Cumulative	Rem	aining Progra	amming Capacity	(\$195,813)	(\$146,860)	\$2,262,666	\$451,047	\$500,000	\$500,000
Pedestrian Safety		Tota	l Funds Avai	lable in Category	\$1,182,359	\$1,060,389	\$1,060,389	\$1,060,389	\$1,060,389	\$5,423,915
SFPW	Japantown Buchanan Mall Improvements		PS&E	Allocated	\$100,000	4 1/000/001	4 1/000/001	4 1/000/001	4 1/000/001	\$100,000
SFPW	Japantown Buchanan Mall Improvements		CON	Programmed		\$400,000				\$400,000
SFPW	Oakdale Lighting Improvements Project Phase 1		PS&E	Allocated	\$324,000					\$324,000
SFPW	Oakdale Lighting Improvements Project Phase 1		CON	Allocated		\$1,200,000				\$1,200,000
SFPW	Oakdale Lighting Improvements Project Phase 1		CON	Programmed		\$450,000				\$450,000
SFPW	Innes Avenue Sidewalk Improvements		PS&E	Allocated	\$179,000					\$179,000
SFPW	Innes Avenue Sidewalk Improvements		CON	Allocated		\$672,000				\$672,000
SFMTA	Central Embarcadero Safety Project		CON	Programmed		\$1,000,000				\$1,000,000
SFMTA	Howard Streetscape Pedestrian Safety Project		CON	Programmed		\$1,000,000				\$1,000,000
SFMTA	Bayview Community Multimodal Corridor Project		CON	Programmed					\$598,915	\$598,915
		Tot	al Programn	ned in 2022 5YPP	\$603,000	\$4,722,000	\$0	\$0	\$598,915	\$5,923,915
Total Allocated and Pending			\$603,000	\$1,872,000	\$0	\$0	\$0	\$2,475,000		
	Total Unallocated			\$0	\$2,850,000	\$0	\$0	\$598,915	\$3,448,915	
Deobligated Funds Cumulative Remaining Programming Capacity				\$38,948 (\$2,937,234)	\$90,720 (\$1,786,125)	\$0 (\$725,737)	\$0 (\$264,263)	\$235,738 (\$264,263)		
	Cumulative	Kelli	aning riogn	anning Capacity	JUUJ,427	(42,707,204)	(\$1,700,123)	(4123,131)	(\$204,203)	(4204,203)
Transit Reliability and Mobility Improvements Total Funds Available in Category \$1,251,540 \$1,122,433 \$1,122,433 \$1,122,433 \$1,122,433 \$5,741,270										

2022 Prop AA 5-Year Project List (FY 2022/23 - FY 2026/27)

Programming and Allocations to Date

Pending July 2025 Board

	Project Name	Phase	Status	Fiscal Year					
Agency				2022/23	2023/24	2024/25	2025/26	2026/27	Total
SFMTA	M Ocean View Transit Reliability and Mobility Improvements	PS&E	Allocated	\$1,000,000					\$1,000,000
SFMTA	29 Sunset Transit Reliability and Mobility Improvements	PS&E	Programmed	\$0					\$0
SFMTA	29 Sunset Improvement Project (Phase 1)	1 PS&E	Allocated	\$1,000,000					\$1,000,000
BART	Elevator Modernization Project, Phase 1.3, Powell Street and Civic Center/UN Plaza Stations	CON	Programmed				\$3,441,270		\$3,441,270
TJPA	Salesforce Transit Center Wayfinding Phase 1	CON	Allocated	\$300,000					\$300,000
SFCTA	Yerba Buena Island Multi-Use Path - Transit Lane Project	PS&E	Appropriated			\$750,000			\$750,000
Total Programmed in 2022 5YPP \$2,300,000 \$0 \$750,000 \$3,441,270 \$0 \$6,491									\$6,491,270
Total Allocated and Pending					\$0	\$750,000	\$0	\$0	\$3,050,000
Total Unallocated					\$0	\$0	, .		\$3,441,270
			\$0	\$591,123	\$0	\$0	\$591,123		
	Cumulative R	(\$1,048,460)	\$73,972	\$1,037,528	(\$1,281,310)	(\$158,877)	(\$158,877)		

Total Available Funds	\$5,120,578	\$4,592,347	\$4,592,347	\$4,592,347	\$4,592,347	\$23,489,965
Total Programmed	\$5,785,492	\$7,082,572	\$750,000	\$7,662,414	\$2,959,487	\$24,239,965
Cumulative Remaining Capacity	(\$558,844)	(\$3,010,121)	\$1,514,068	(\$1,555,999)	\$76,861	\$76,861

FOOTNOTES: Allocated Pending Allocation

29 Sunset Transit Reliability and Mobility Improvements: Reduced from \$1,000,000 to \$0

29 Sunset Improvement Project (Phase 1): Added project with \$1,000,000 for design in FY2022/23

Programwide Cumulative Remaining Capacity at end of 5-year period reduced from \$824,825 to \$74,825

¹ To accommodate funding of 29 Sunset Improvement Project (Phase 1) (Resolution 2023-021-12/13/22)

² Yerba Buena Island Multi-Use Path - Transit Lane Project: project added with \$750,000 in FY2024/25 for design drawing programming from programwide de-obligated funds (Resolution 2025-021 - 11/19/24)

To accommodate funding of Various Locations Pavement Renovation No. 90 (Resolution 2026-XX) Brotherhood Way, Holloway Ave and Lake Merced Blvd Pavement Renovation: Reduced from \$2,360,572 to \$0 Various Locations Pavement Renovation No. 90: Added project with \$2,360,572 for construction in FY2025/26