







X:\YBI\_Southgate\460\_ROW USCJG ROW License Agreement Reg 20161010\Southgate\_road\_realignment Perm ROW Study Border 20161214.dgn

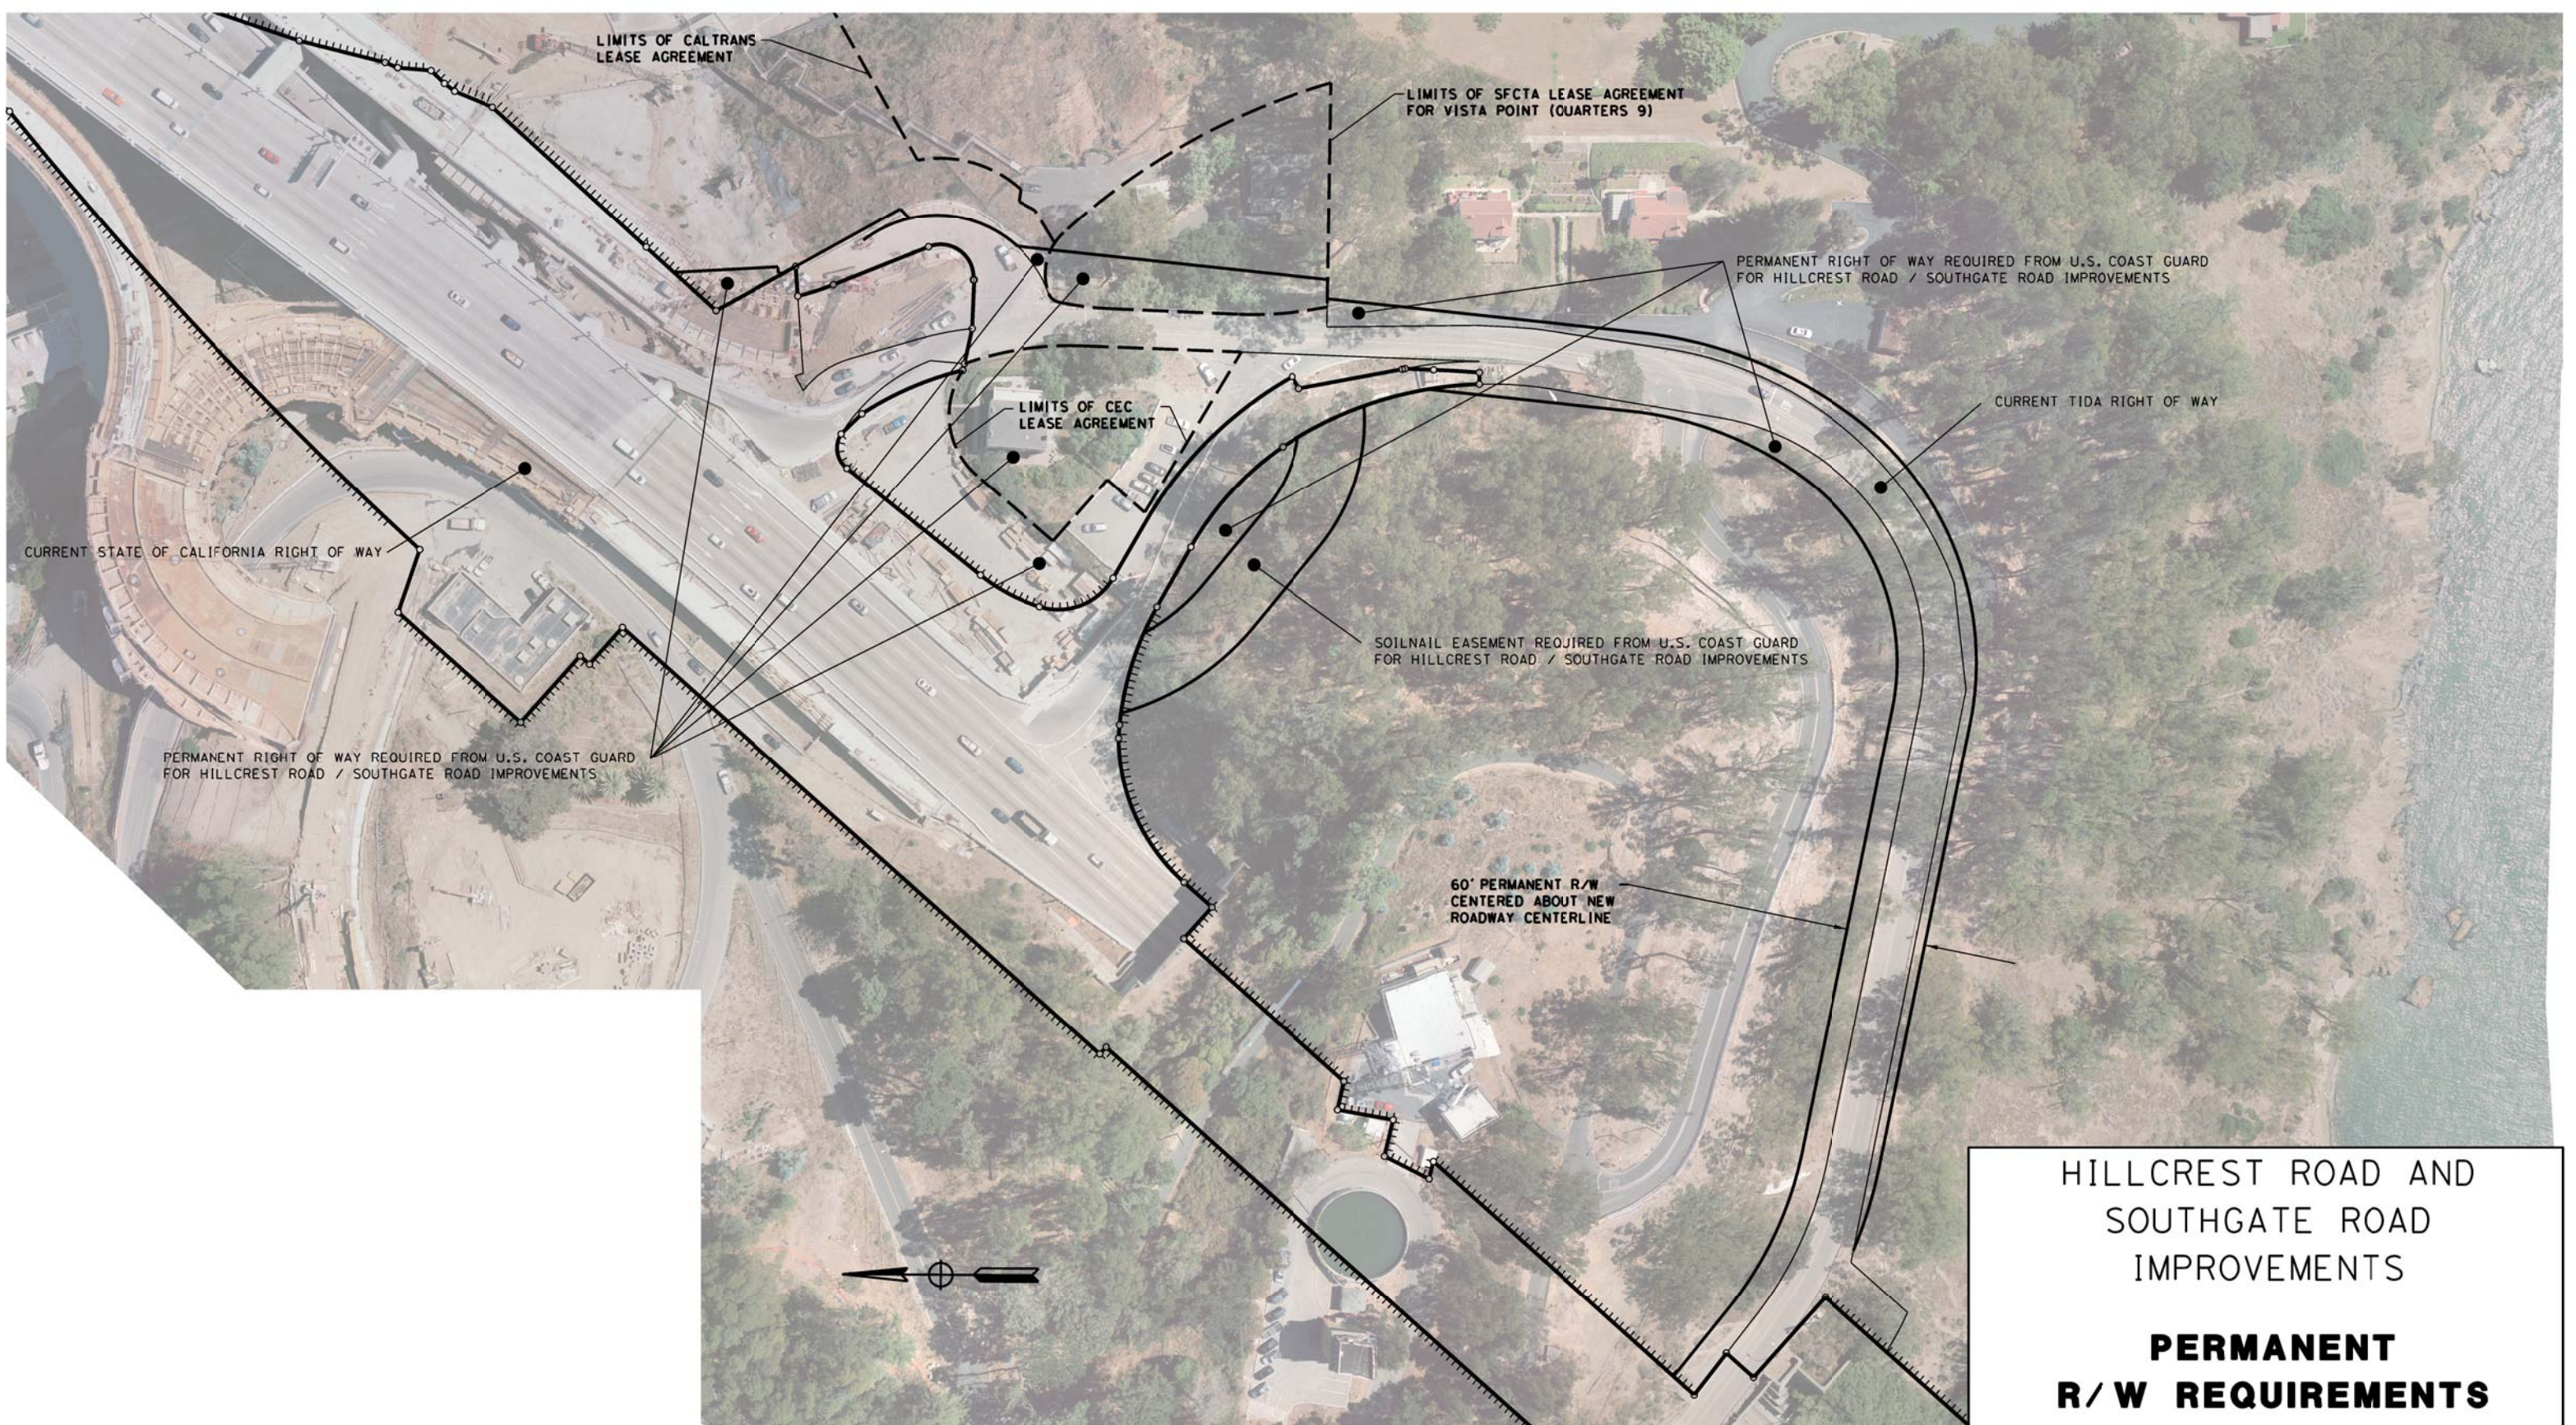

**HILLCREST ROAD AND  
SOUTHGATE ROAD  
IMPROVEMENTS**  
  
**PERMANENT  
R/W REQUIREMENTS**

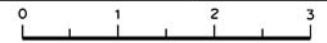

<b>REVISED BY</b>	<b>DATE REVISED</b>	<b>YERBA BUENA ISLAND SOUTHGATE RD REALIGNMENT PROJECT</b>  PROJECT DESCRIPTION	<b>CALCULATED/ DESIGNED BY</b>		<b>REGISTERED CIVIL ENGINEER</b>	<b>PLANS SUBMITTAL DATE</b>	  <b>WMH</b>  155 GRAND AVENUE, SUITE 115 OAKLAND, CA 94612 www.wmhcorporation.com			<b>USERNAME =&gt;</b> shaos	<b>CADD FILENAME =&gt;</b> Southgate_road_realignment Perm ROW Study Border
			<b>CHECKED BY</b>			<b>PLANS APPROVAL DATE</b>				<b>CONTRACT NO.</b>	
			<b>SUPERVISOR</b>								
			<b>DATE</b>								
<b>BORDER LAST REVISED 9/2/2016</b>			RELATIVE BORDER SCALE IS IN INCHES						<b>LAST REVISION</b>	<b>DATE PLOTTED =&gt;</b> 12/19/2016	<b>TIME PLOTTED =&gt;</b> 7:49:45 PM