


X:\YBI_Southgate\460_ROW_USCG ROW License Agreement Req 20161010\Southgate_road_realignment_ROW_Study_Border_20161214_w_Addl_Breakdown.dgn

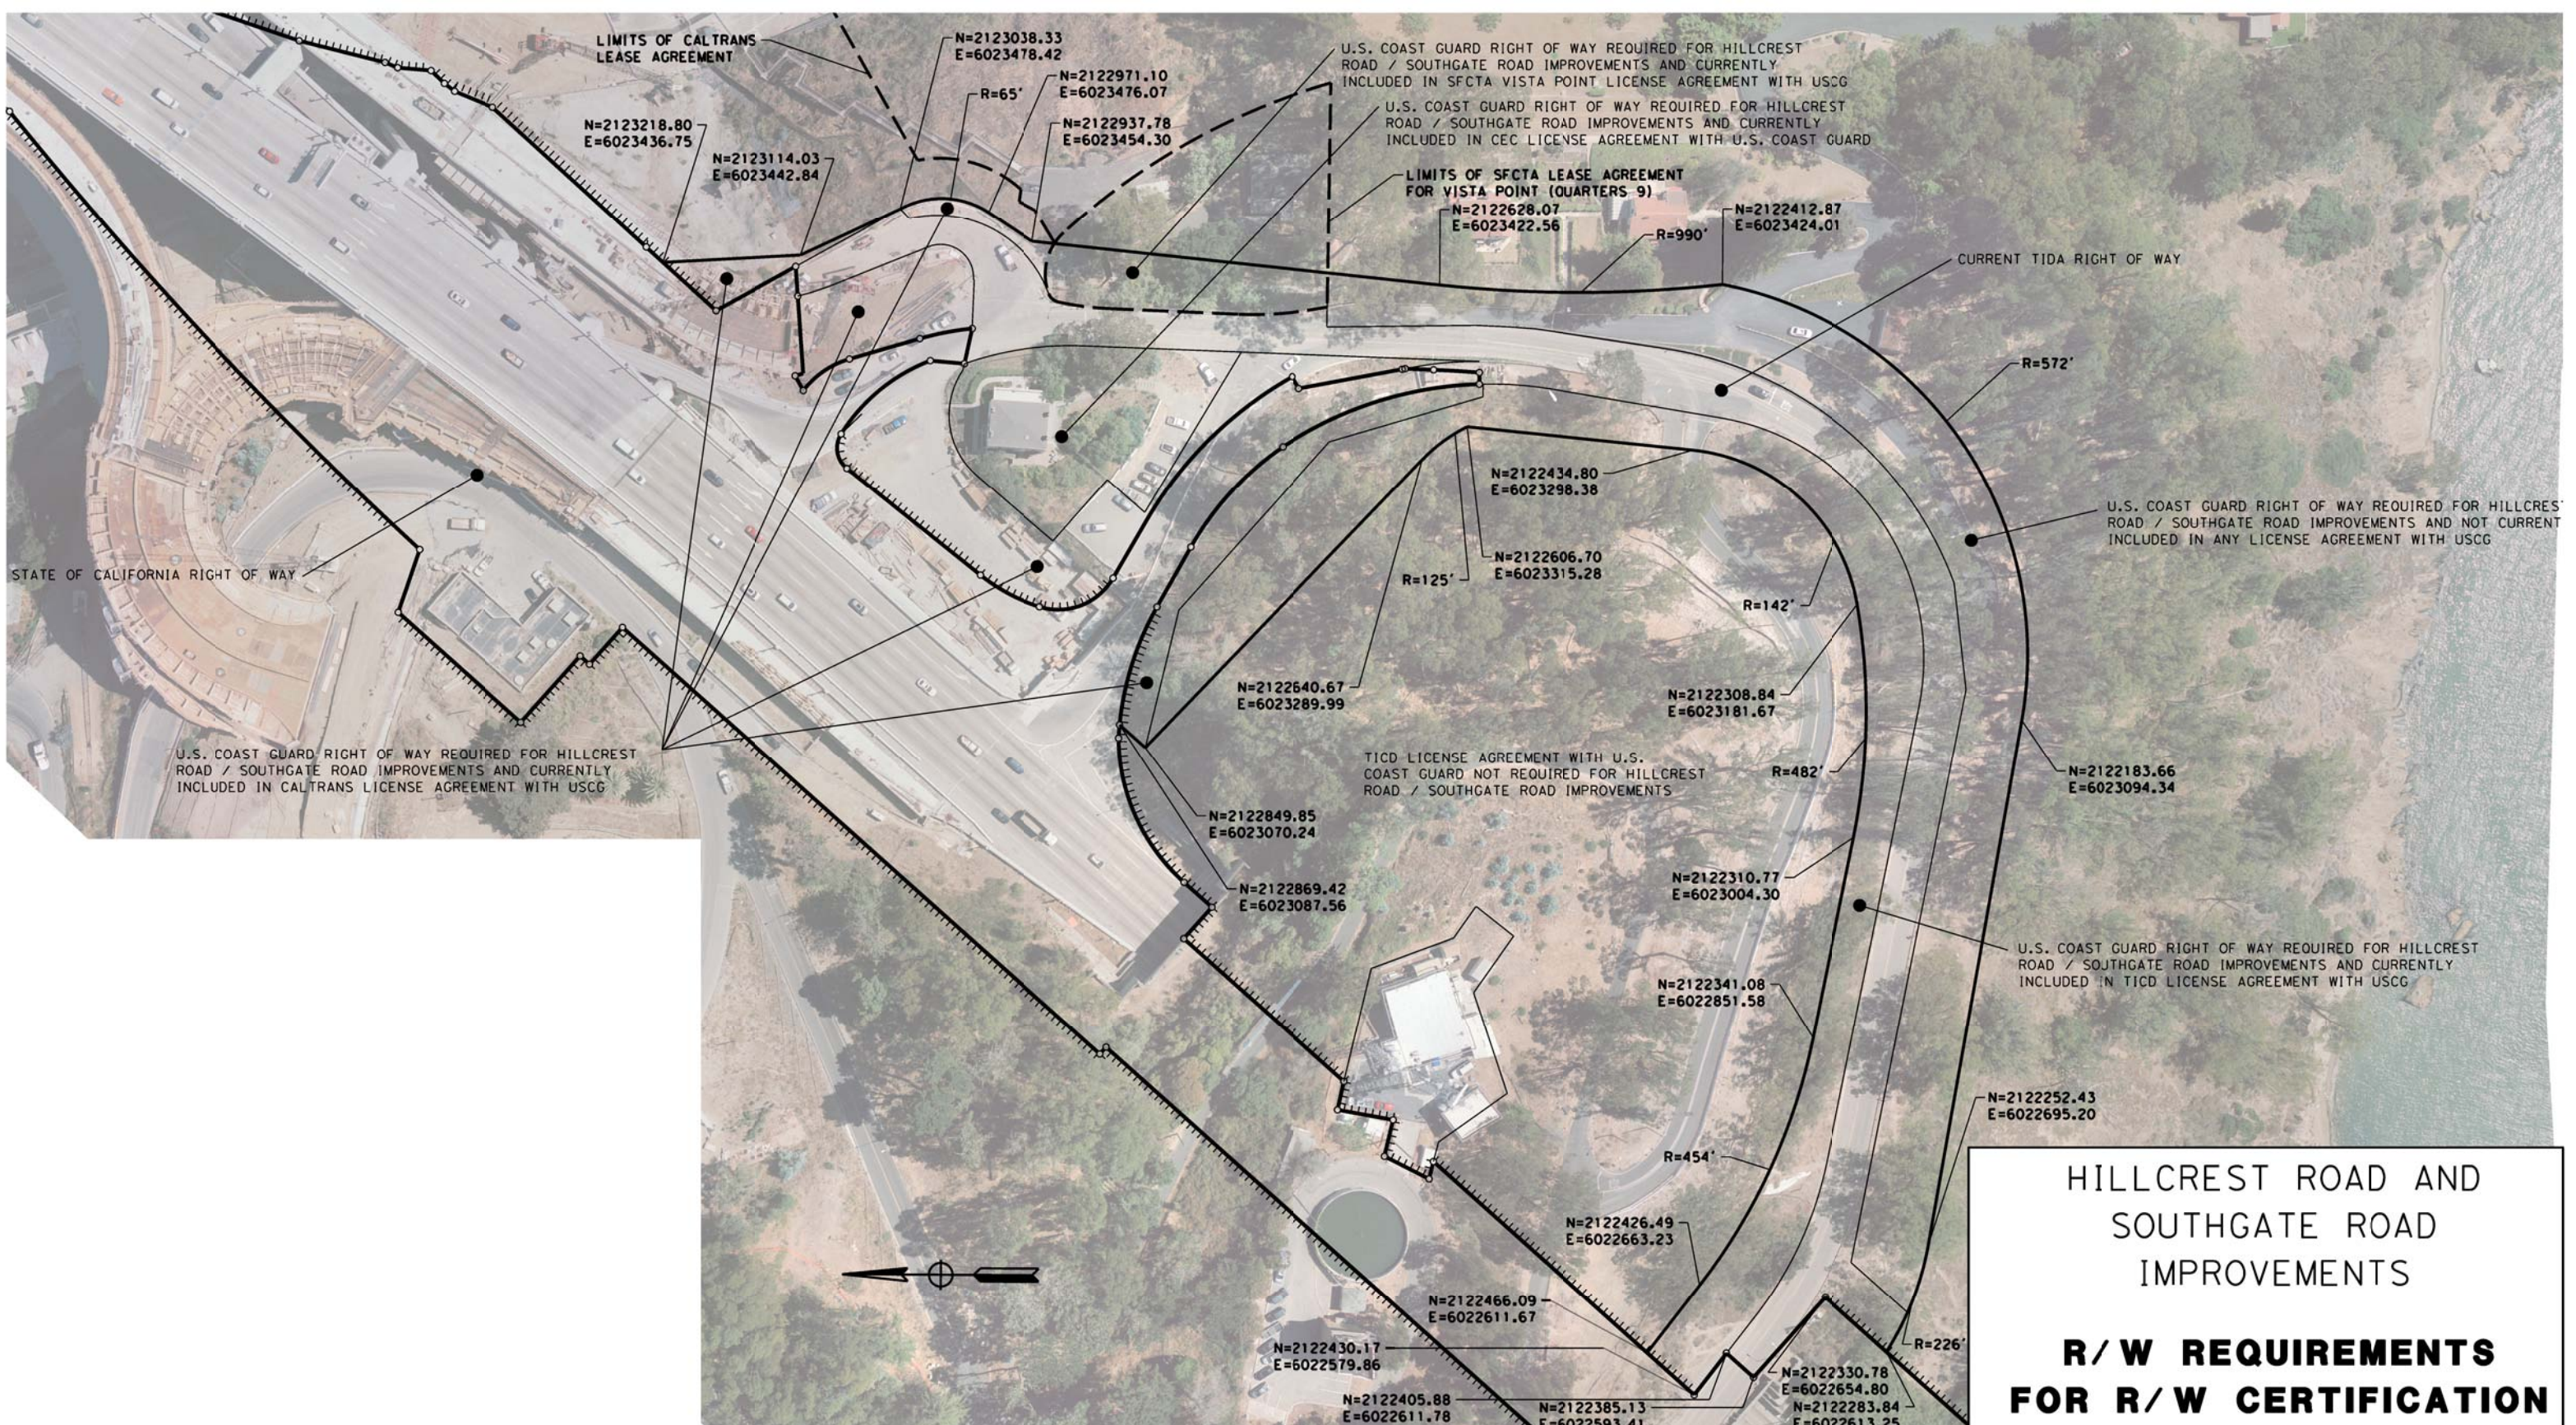

**HILLCREST ROAD AND
SOUTHGATE ROAD
IMPROVEMENTS**

**R/W REQUIREMENTS
FOR R/W CERTIFICATION**

REVISED BY	DATE REVISED	YERBA BUENA ISLAND SOUTHGATE RD REALIGNMENT PROJECT	CALCULATED/ DESIGNED BY	 REGISTERED CIVIL ENGINEER No. _____ Exp. _____ CIVIL STATE OF CALIFORNIA	PLANS SUBMITTAL DATE	 WMH 155 GRAND AVENUE, SUITE 115 OAKLAND, CA 94612 www.wmhcorporation.com			USERNAME => shaos		
			CHECKED BY		PLANS APPROVAL DATE				CADD FILENAME => Southgate_road_realignment_ROW_Study_Border_20161214	CONTRACT NO.	
			SUPERVISOR		RELATIVE BORDER SCALE IS IN INCHES				SHEET NAME	SHEET NO.	TOTAL SHEETS
			DATE		0 1 2 3				LAST REVISION	DATE PLOTTED => 12/19/2016	TIME PLOTTED => 7:29:57 PM