


5. List of Locations/Recommendations from the Lake Merced Pedestrian Safety CBTP, implemented by Lake Merced Quick Build


Recommendation/Category	Details/Location	Planning Precedent	Implementation Tool
Install Signage	Multiple locations- Curve Warning/Bike Signage	CBTP	Lake Merced Quick Build
Upgrading crosswalks/connections across Lake Merced Blvd.	Lake Merced Blvd./N. State	CBTP	Lake Merced Quick Build
	Lake Merced Blvd./Brotherhood Way		
	Lake Merced Blvd./Higuera		
Narrow travel lanes	Lake Merced Blvd. between John Muir and Skyline where feasible	CBTP	Lake Merced Quick Build
Upgrade signal heads for better visibility	Lake Merced Blvd./Middlefield	CBTP	Lake Merced Quick Build
	Lake Merced Blvd./State		
	Lake Merced Blvd./Font		
	Lake Merced Blvd./Brotherhood Way		
Install bike facilities on Lake Merced Blvd.	Lake Merced Blvd. between John Muir and Skyline	Bike Feasibility Plan/CBTP	Lake Merced Quick Build
Install better bike connections from/to Daly City *	Lake Merced Blvd. between John Muir and Lake Merced Hill	Bike Feasibility Plan/CBTP	Lake Merced Quick Build
Improve transit	Adding 6 Transit Boarding Islands/ lighting to stops at shelters where feasible	CBTP	Lake Merced Quick Build
Improve sidewalk/path	Add/improve sidewalk connection between Lake Merced Hill to John Muir	CBTP	Lake Merced Quick Build
Changes to slip lanes	Lake Merced/Winston and Font	CBTP	Lake Merced Quick Build

EXISTING

DRAFT 07122022

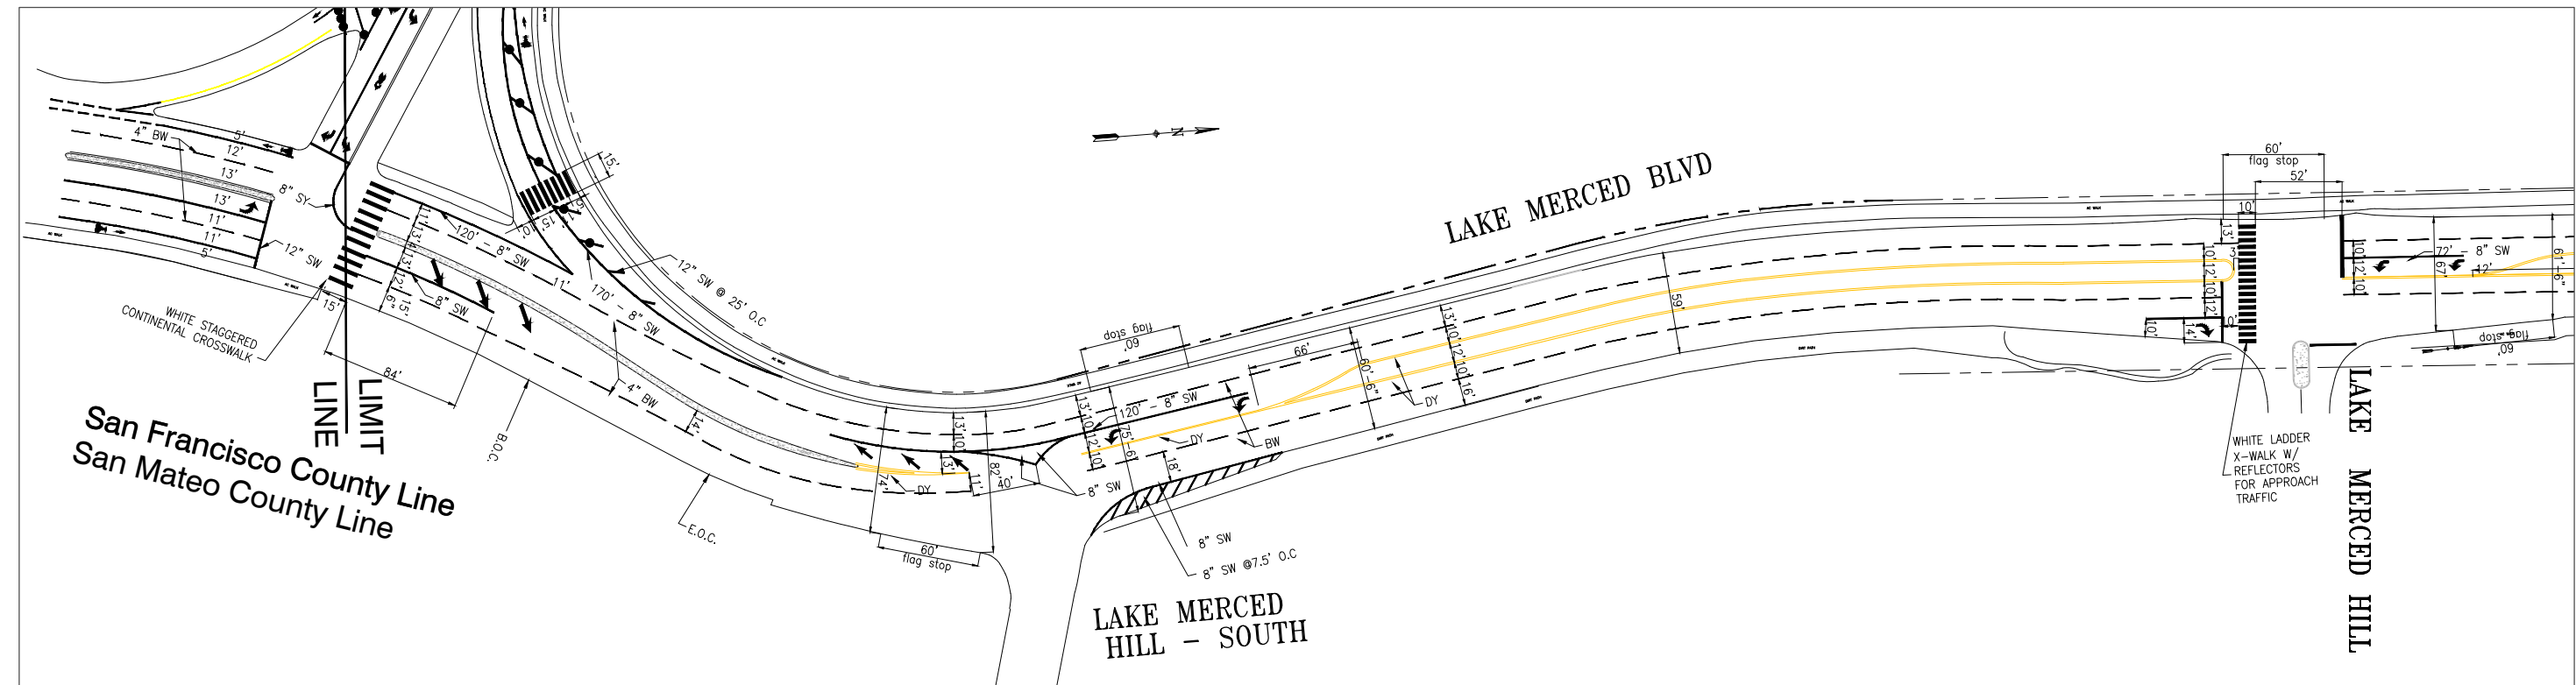

PROPOSED

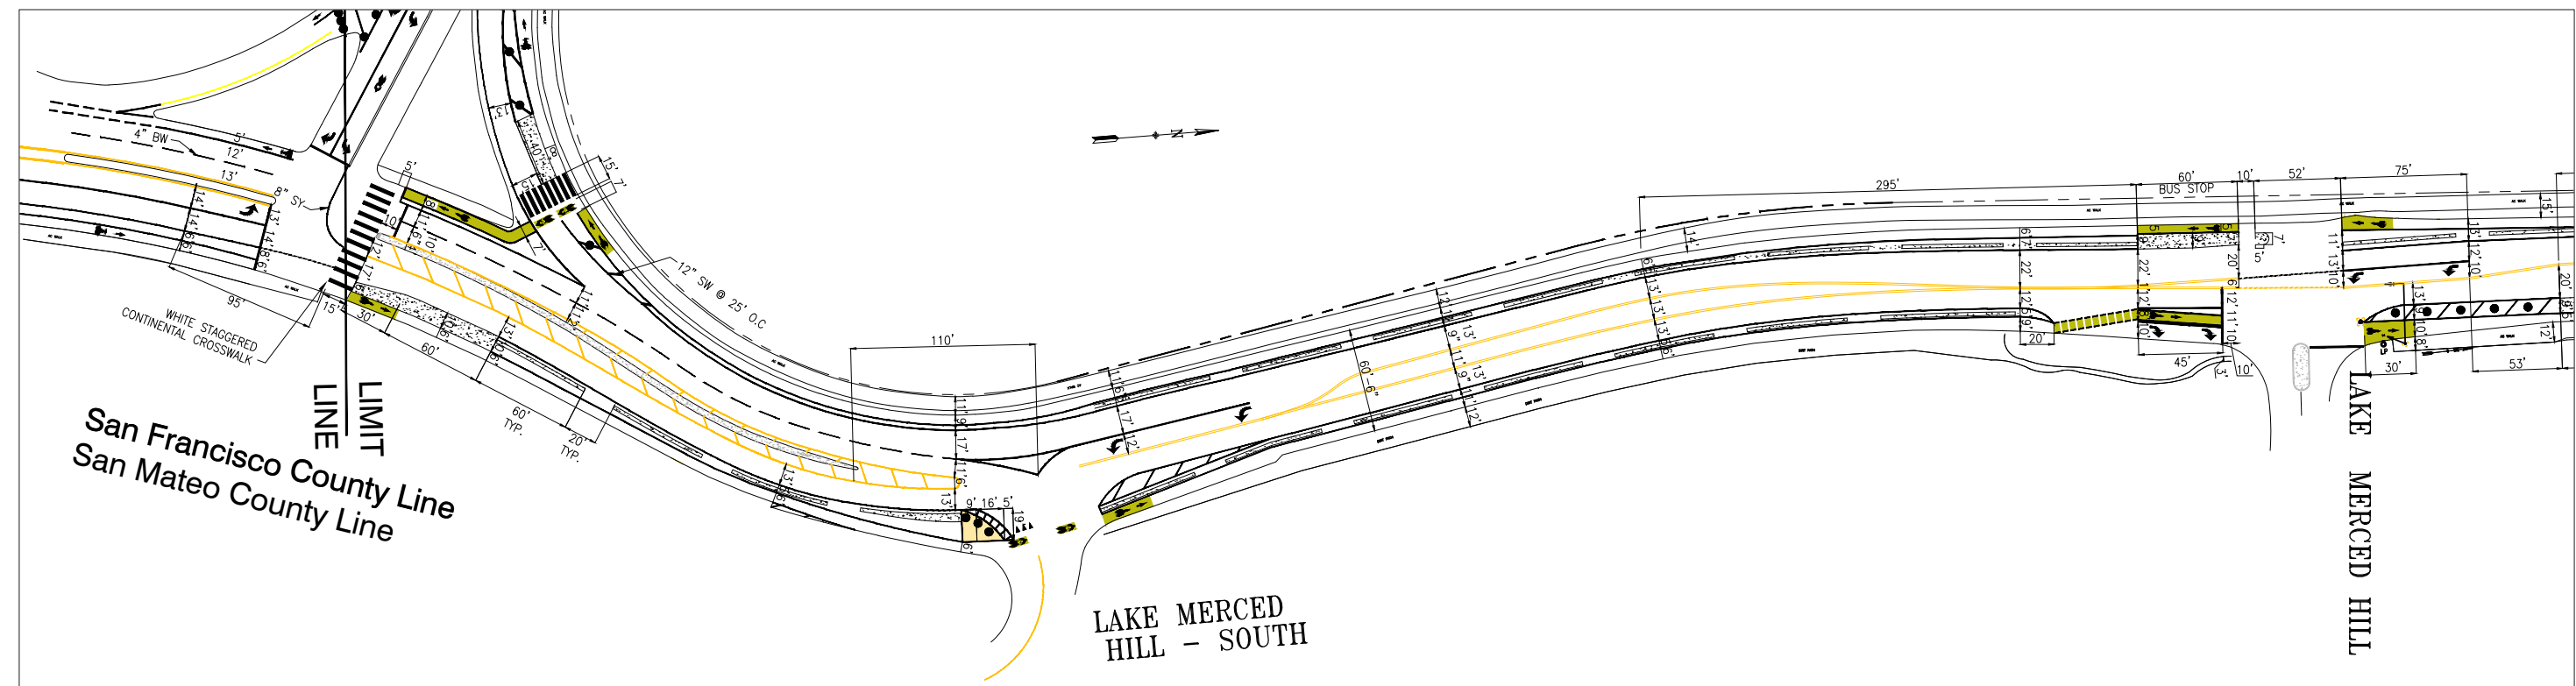

NO.	DATE	DESCRIPTION	BY	APP.
1	02/26/18	ADDED YIELD LINE FOR SERT @ JOHN MUIR	JH	MV
2	01/29/18	REMOVED YIELD LINES AND PED XING STRIPING; ADD NEW YIELD LINE, BROWN PAVER & 8\" SW	JH	MV
3	04/08/14	UPDATED PER FIELD @HOOB-ADJUST XWALKS, 8\" SW, NB MERGE, ADD SAFE HITS	DY	EW
4	06/21/12	ADDED ADVANCE YIELD LINE, MOVED AND EXTENDED THRU 8\" SW	CVM	MV
5	06/21/12	CONVERTED STANDARD XWALK TO STAGGERED CONTINENTAL AT JMD	DY	MV
6	02/18/11	AS PER FIELD CHECK, REMOVED PAINTED ISLAND TRIANGLE AT JMD	DY	MV
7	02/18/11	REMOVE \"PED XING\" PAVEMENT MESSAGES @ LAKE MERCED HILL	DY	MV
8	02/18/11	REMOVE \"PED XING\" PAVEMENT MESSAGES @ LAKE MERCED HILL	DY	MV
9	02/18/11	REMOVE \"PED XING\" PAVEMENT MESSAGES @ LAKE MERCED HILL	DY	MV
10	02/18/11	REMOVE \"PED XING\" PAVEMENT MESSAGES @ LAKE MERCED HILL	DY	MV

TABLE OF REVISIONS
CHECK WITH TRACING TO SEE IF YOU HAVE LATEST REVISION



SAN FRANCISCO MUNICIPAL TRANSPORTATION AGENCY

CITY AND COUNTY OF SAN FRANCISCO

FOR ORIGINAL SIGNATURES
SEE STR-5759.3
SUPERCEDES STR-5759.3

DESIGNED:	DATE:
SB	4/00
DRAWN:	DATE:
EB/SB	4/00
CHECKED:	DATE:
AKW	4/00

APPROVED	
K. L. WOO	2004
SECTION ENGINEER	
DATE:	
BOND M. YEE 2004	
CITY TRAFFIC ENGINEER	
DATE:	


SCALE:
1\"=50'
SHEET OF SHEETS
1 OF 3

TRAFFIC STRIPING
LAKE MERCED BLVD
JOHN MUIR DR. TO BROTHERHOOD WAY

CONTRACT NO.
DRAWING NO.
STR-7628
FILE NO.
REV. NO.
10

EXTERNAL REFERENCES:
FONTS USED:
SCALE FACTOR:
PLOT SCALE:
ORIGIN:
FILE NAME:
DATE:

DRAFT 07142022

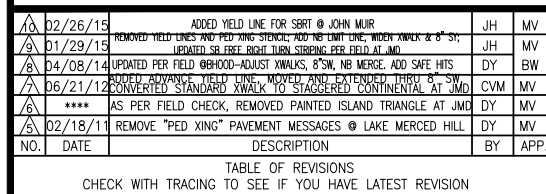

CITY AND COUNTY OF SAN FRANCISCO

FOR ORIGINAL SIGNATURES
SEE STR-5759.3

SUPERCEDES STR-5759.3

DESIGNED:	DATE:
SB	4/00
DRAWN:	DATE:
EB/SB	4/00
CHECKED:	DATE:
AKW	4/00

APPROVED	
K. L. WOO 2004	
SECTION ENGINEER	DATE:
BOND M. YEE 2004	
CITY TRAFFIC ENGINEER	DATE:

SCALE:	1"=50'
SHEET OF SHEETS	1 OF 3

TRAFFIC STRIPING


LAKE MERCED BLVD
JOHN MUIR DR. TO BROTHERHOOD WAY

CONTRACT NO.
DRAWING NO. STR-7628
FILE NO.
REV. NO. 10


FILE NAME:
ORIGIN:
SCALE FACTOR:
PLOT SCALE:
EXTERNAL REFERENCES:
FONTS USED:

EXISTING

DRAFT 07142022

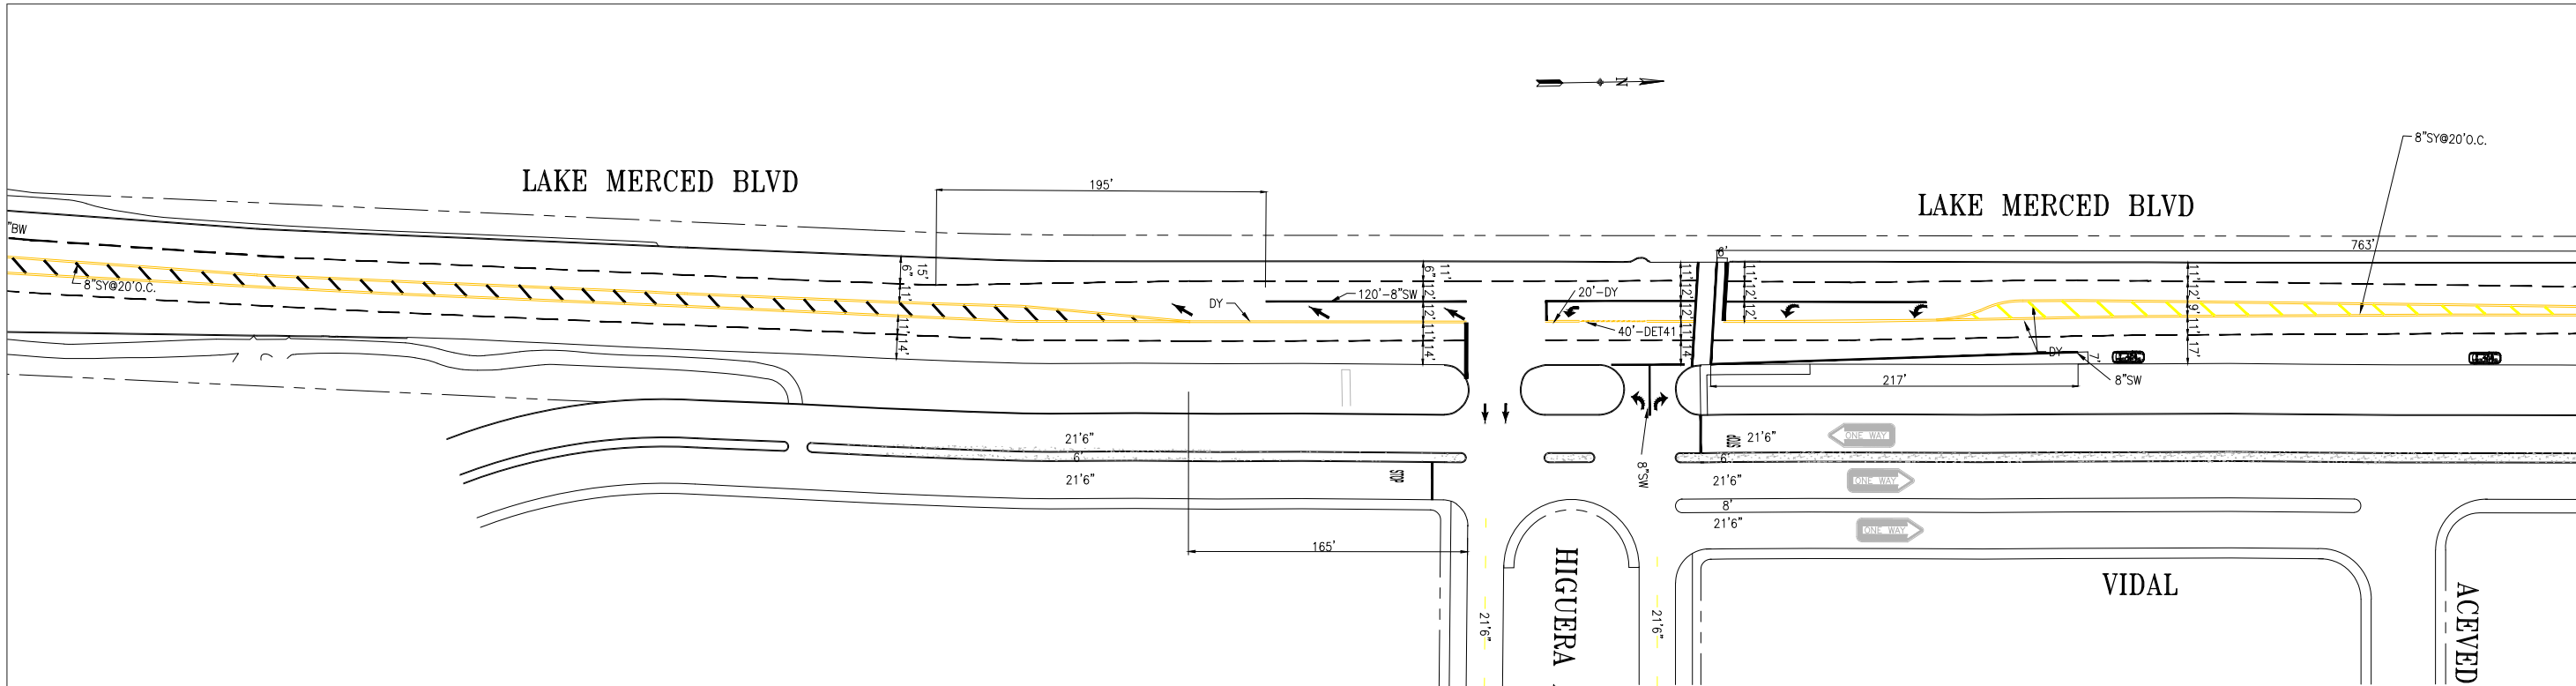

PROPOSED

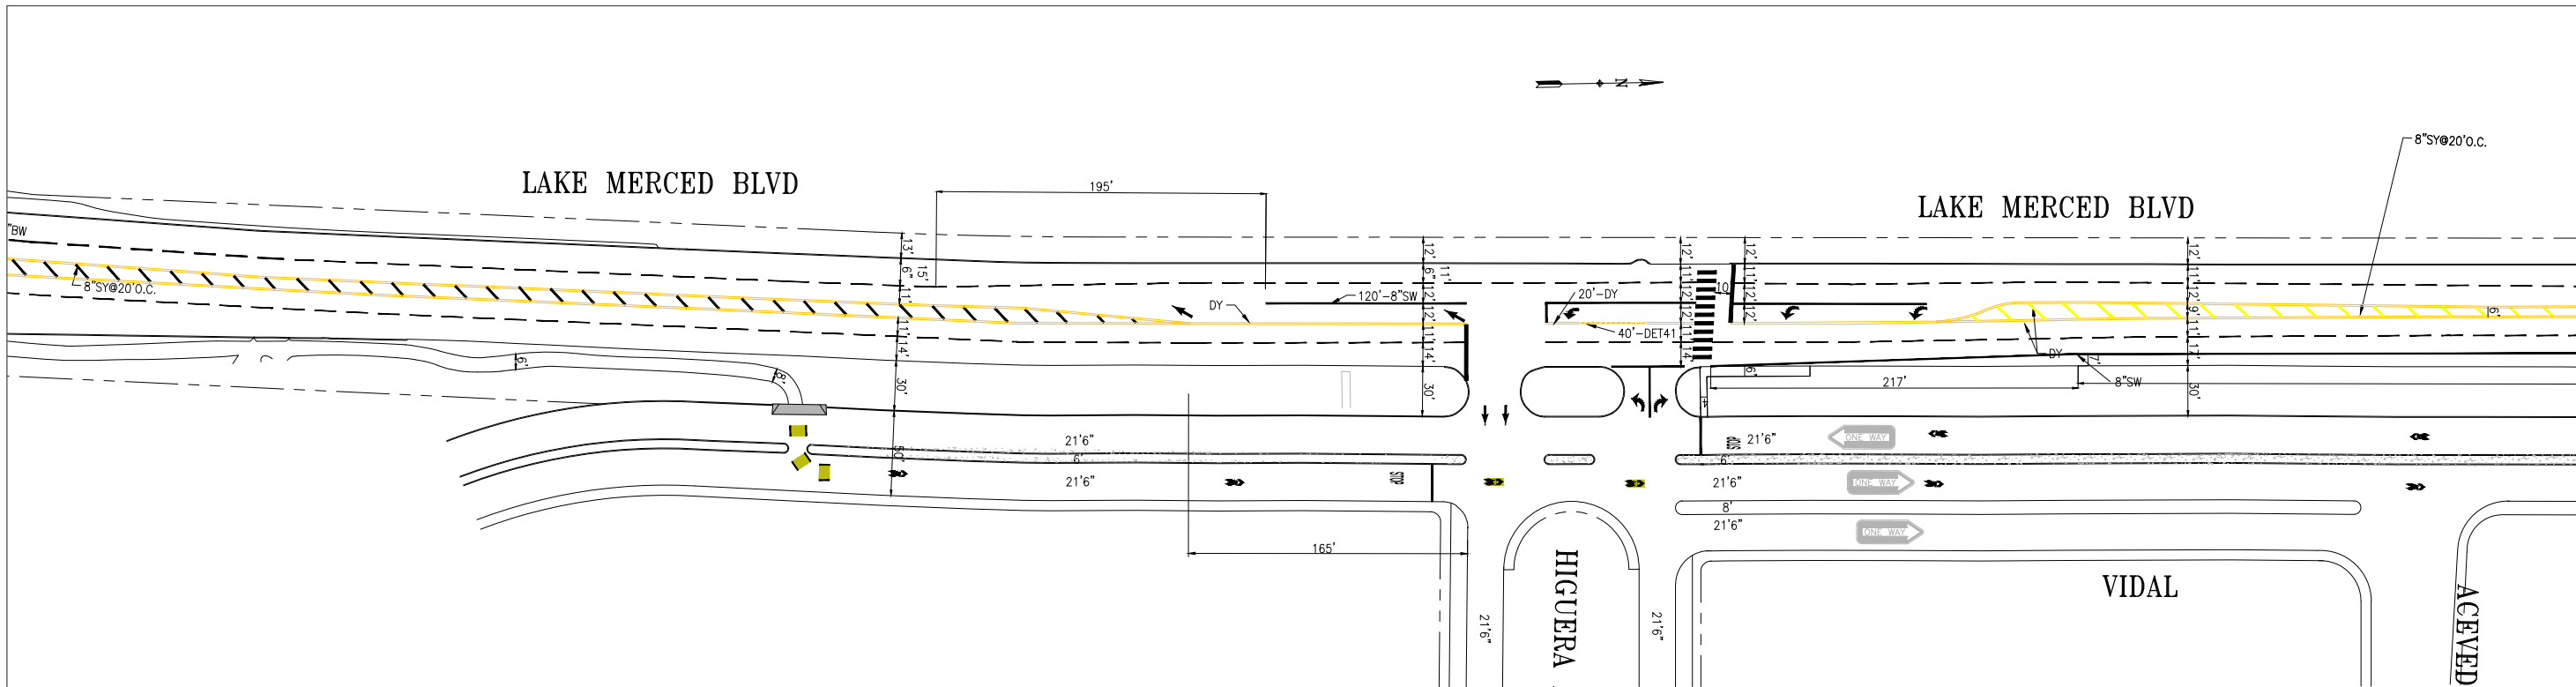

NO.	DATE	DESCRIPTION	BY	APP.
1	02/26/18	ADDED YIELD LINE FOR SERT @ JOHN MUIR	JH	MV
2	01/29/18	REMOVED YIELD LINES AND PED XING STENCILS; ADD "NO U-TURN" LINE; RECON PAVER @ 8" 31"	JH	MV
3	04/08/14	UPDATED PER FIELD @HOOO-ADJUST XWALKS, 8"SW, NB MERGE, ADD SAFE HITS	DY	EW
4	06/21/12	ADDED ADVANCE YIELD LINE, MOVED AND EXTENDED THRU 8" SW	CVM	MV
5	06/21/12	CONVERTED STANDARD XWALK TO STAGGERED CONTINENTAL AT JMD	DY	MV
6	02/18/11	AS PER FIELD CHECK, REMOVED PAINTED ISLAND TRIANGLE AT JMD	DY	MV
7	02/18/11	REMOVE "PED XING" PAVEMENT MESSAGES @ LAKE MERCED HILL	DY	MV

TABLE OF REVISIONS
CHECK WITH TRACING TO SEE IF YOU HAVE LATEST REVISION



SAN FRANCISCO MUNICIPAL TRANSPORTATION AGENCY

CITY AND COUNTY OF SAN FRANCISCO

FOR ORIGINAL SIGNATURES
SEE STR-5759.3

SUPERCEDES STR-5759.3

DESIGNED:	DATE:
SB	4/00
DRAWN:	DATE:
EB/SB	4/00
CHECKED:	DATE:
AKW	4/00

APPROVED	DATE:
K. L. WOO 2004	DATE:
SECTION ENGINEER	DATE:
BOND M. YEE 2004	DATE:
CITY TRAFFIC ENGINEER	DATE:

SCALE:
1"=50'
SHEET OF SHEETS
1 OF 3


TRAFFIC STRIPING
LAKE MERCED BLVD JOHN MUIR DR. TO BROTHERHOOD WAY

CONTRACT NO.
DRAWING NO. STR-7628
FILE NO.
REV. NO. 10


EXTERNAL REFERENCES:
FONTS USED:
SCALE FACTOR:
PLOT SCALE:
ORIGIN:
DATE:

EXISTING

DRAFT 07142022

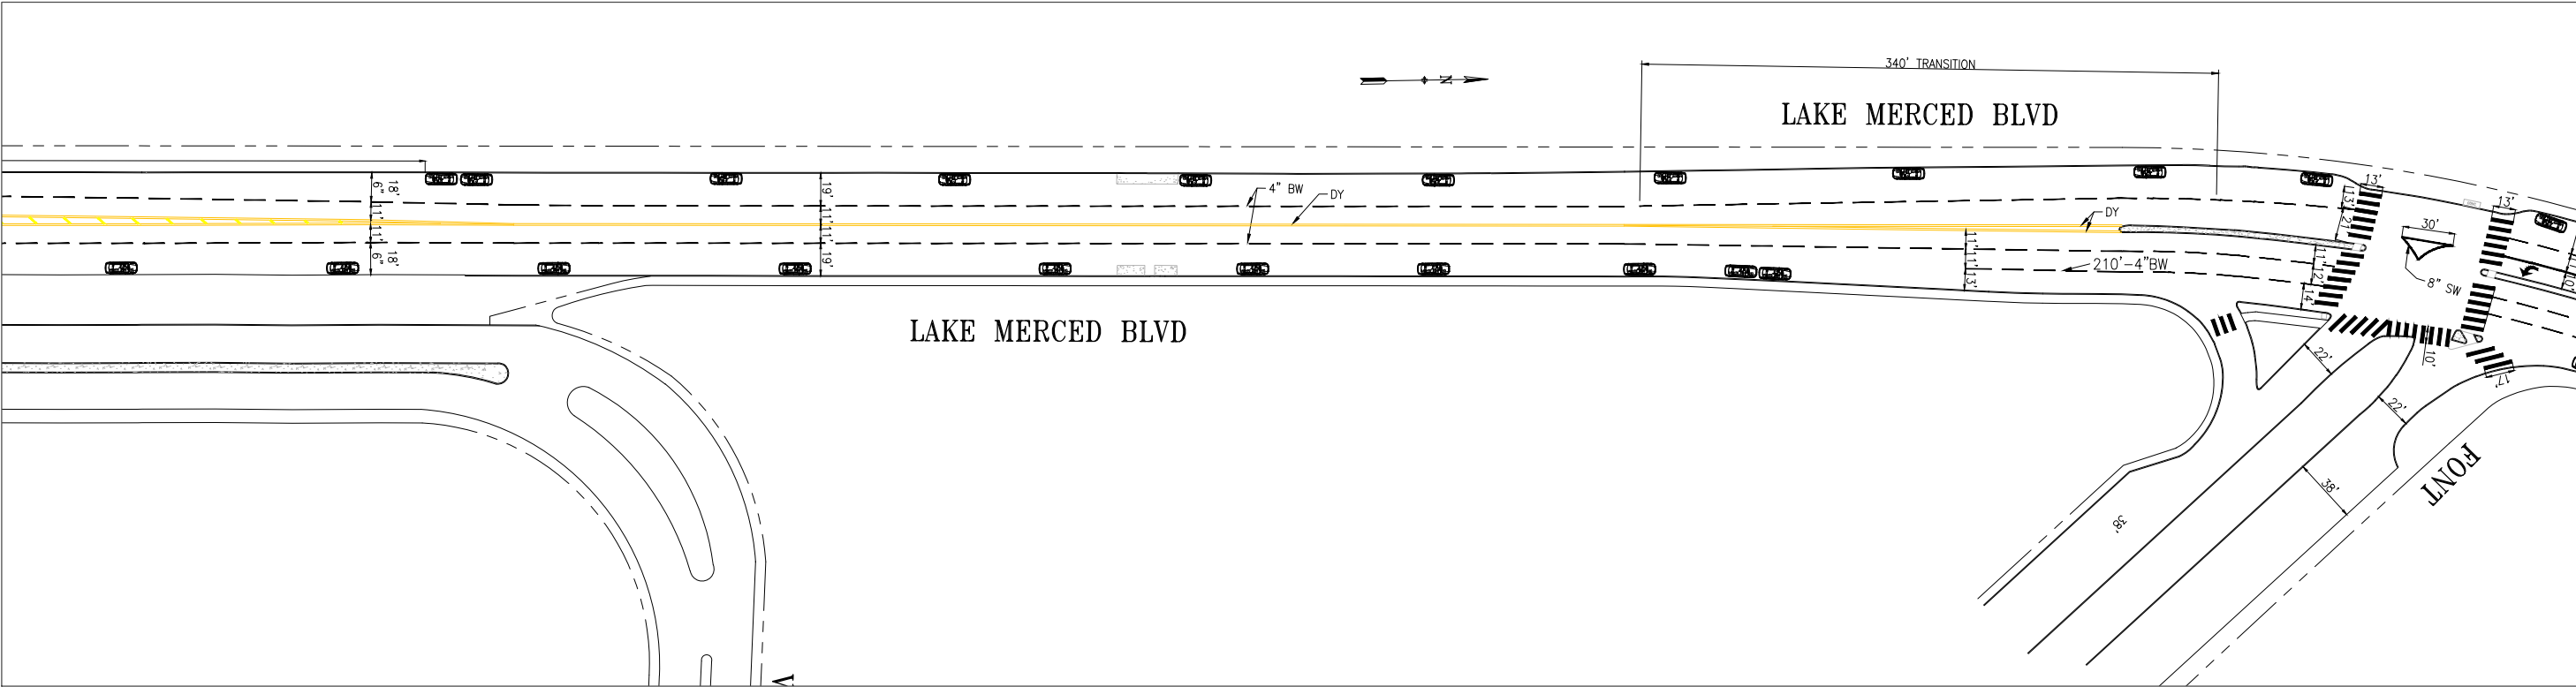

PROPOSED

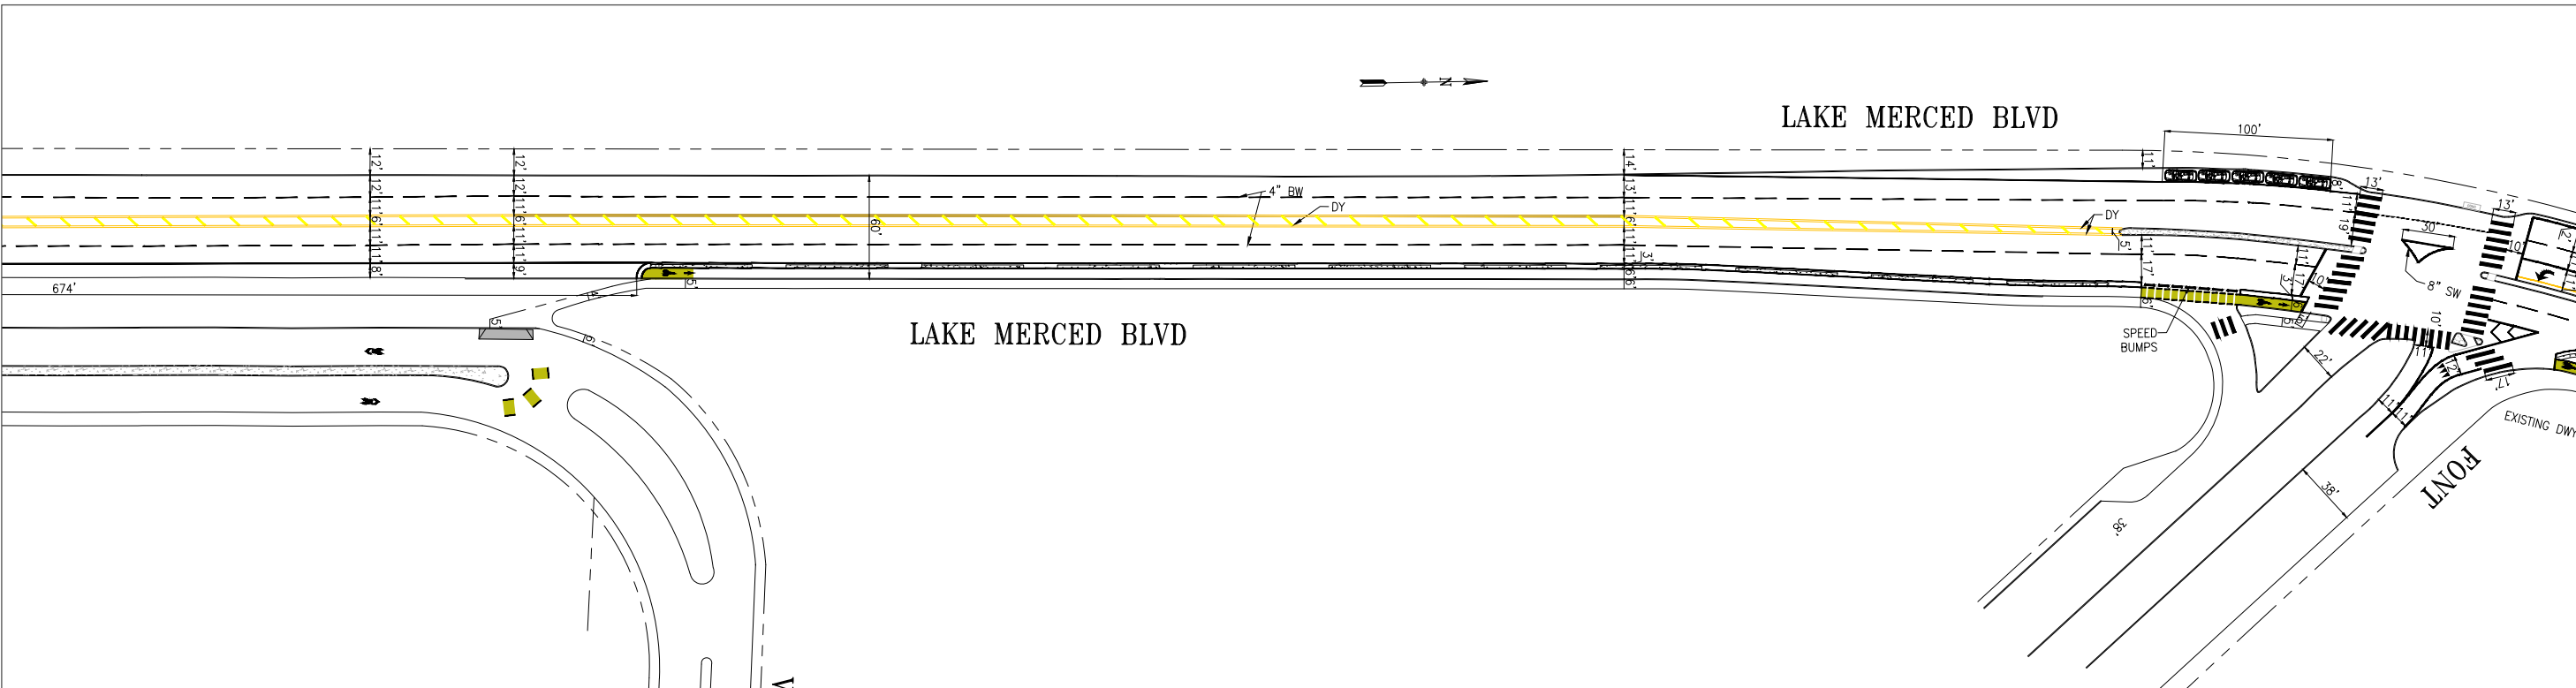

Δ	02/26/18	ADDED YIELD LINE FOR SERT @ JOHN MUIR	JH	MV
Δ	01/29/18	REMOVED YIELD LINES AND PED XING STRIPES; ADD NO EMP LANE; RECON PARK @ 8" SW	JH	MV
Δ	04/08/14	UPDATED PER FIELD @HOOB-ADJUST XMARKS, 8" SW, NB MERGE, ADD SAFE HITS	DY	EW
Δ	06/21/12	ADDED ADVANCE YIELD LINE, MOVED AND EXTENDED THRU 8" SW	CVM	MV
Δ	06/21/12	CONVERTED STANDARD XWALK TO STAGGERED CONTINENTAL AT JMD	DY	MV
Δ	02/18/11	REMOVE "PED XING" PAVEMENT MESSAGES @ LAKE MERCED HILL	DY	MV
NO.	DATE	DESCRIPTION	BY	APP.

TABLE OF REVISIONS
CHECK WITH TRACING TO SEE IF YOU HAVE LATEST REVISION



SAN FRANCISCO MUNICIPAL TRANSPORTATION AGENCY

CITY AND COUNTY OF SAN FRANCISCO

FOR ORIGINAL SIGNATURES
SEE STR-5759.3
SUPERCEDES STR-5759.3

DESIGNED:	DATE:
SB	4/00
DRAWN:	DATE:
EB/SB	4/00
CHECKED:	DATE:
AKW	4/00

APPROVED	
K. L. WOO	2004
SECTION ENGINEER	
DATE:	
BOND M. YEE	2004
CITY TRAFFIC ENGINEER	
DATE:	

SCALE:
1"=50'
SHEET OF SHEETS
1 OF 3


TRAFFIC STRIPING
LAKE MERCED BLVD
JOHN MUIR DR. TO BROTHERHOOD WAY

CONTRACT NO.
DRAWING NO.
STR-7628
FILE NO.
REV. NO.
10


EXTERNAL REFERENCES:
FONTS USED:
SCALE FACTOR:
PLOT SCALE:
ORIGIN:
FILE NAME:
DATE:

EXISTING

DRAFT 07212022

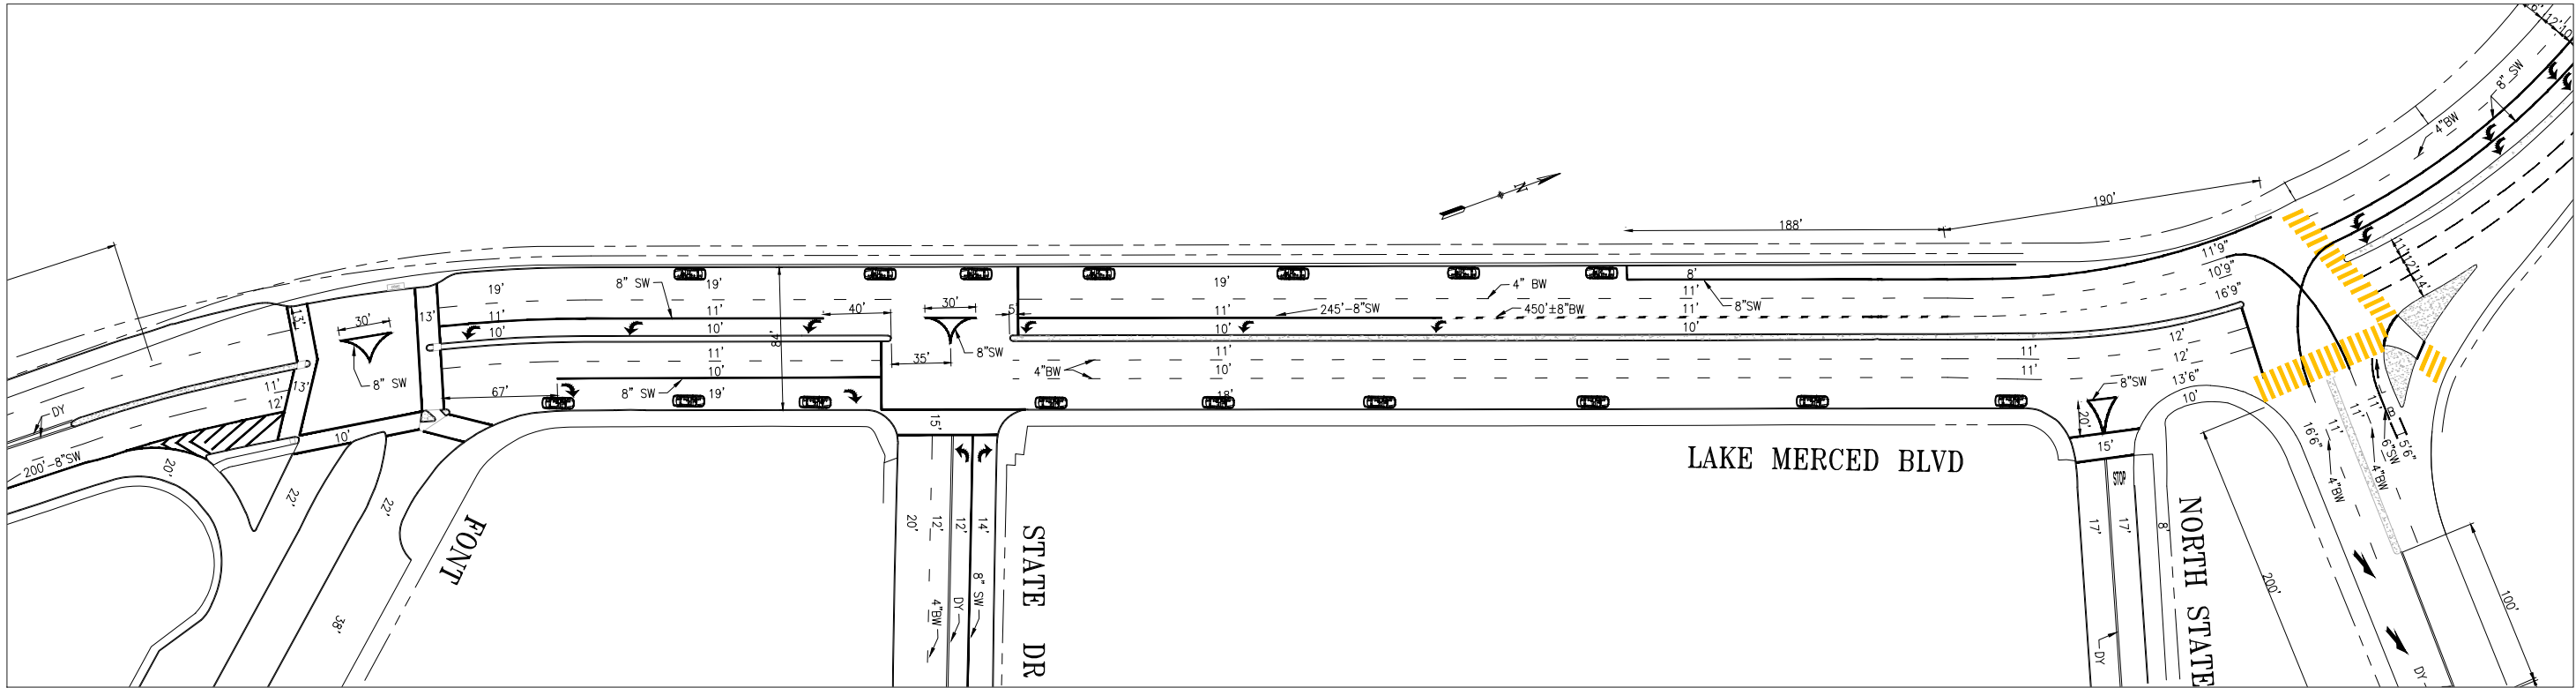

PROPOSED

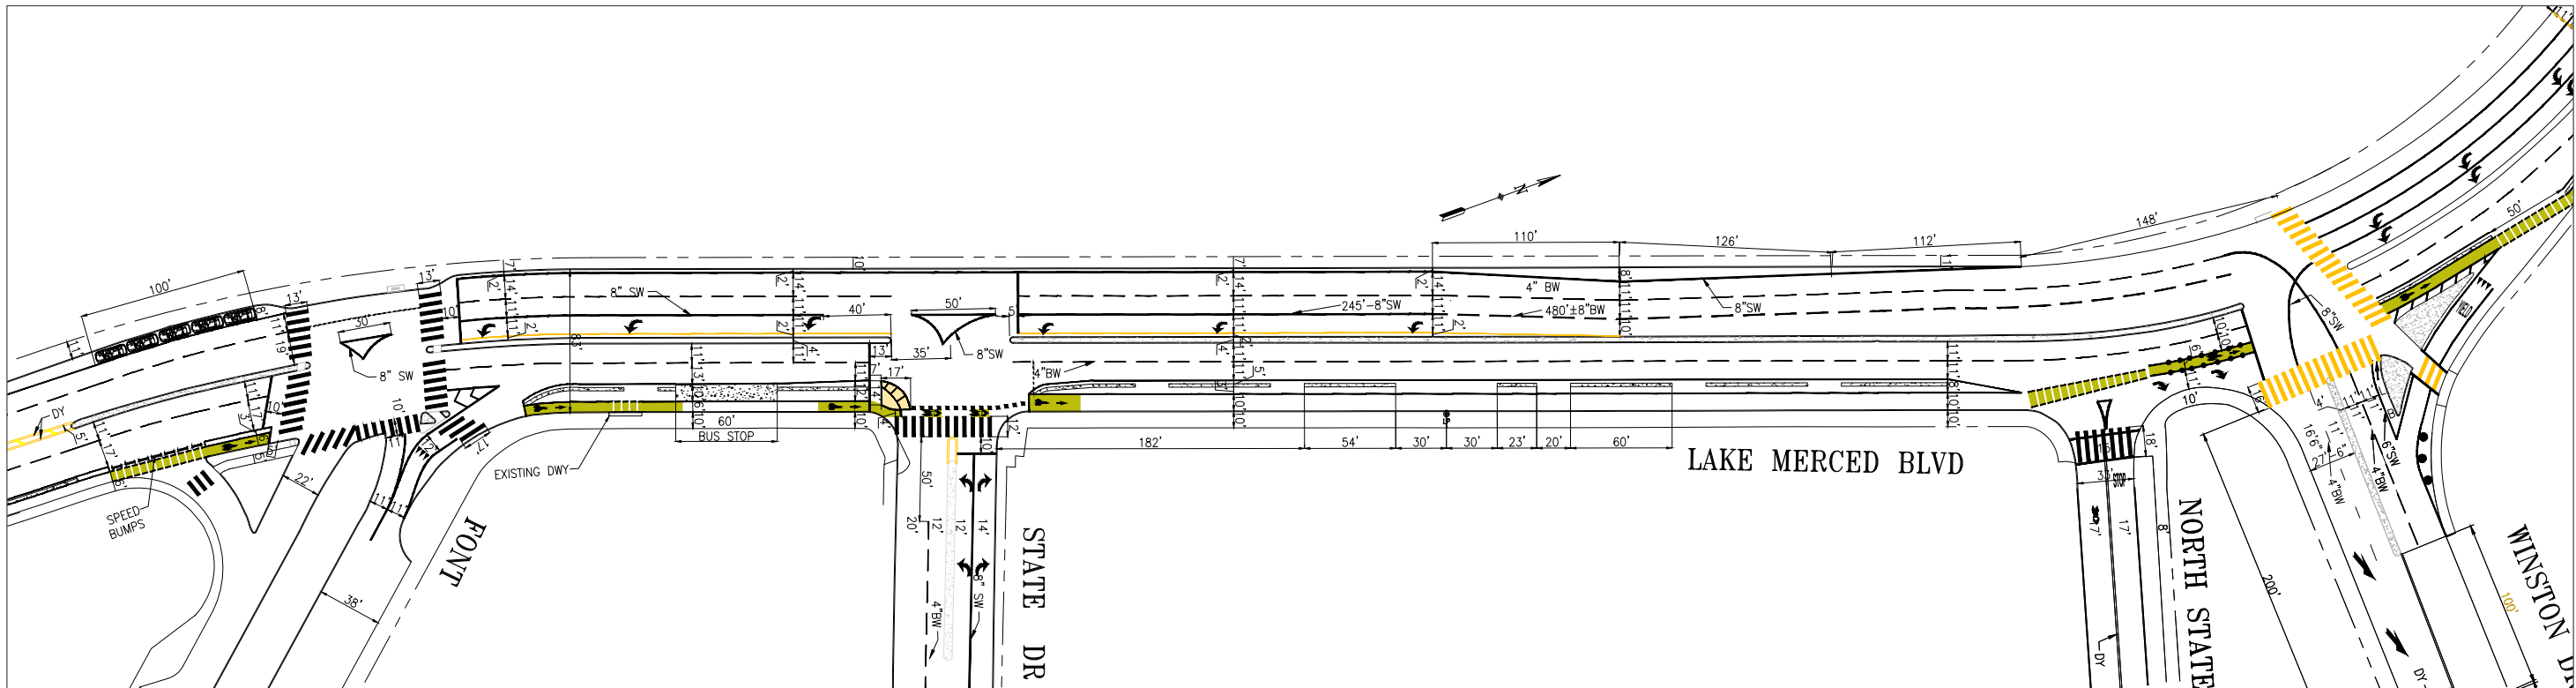

NO.	DATE	DESCRIPTION	BY	APP.
1	02/26/18	ADDED YIELD LINE FOR SBT @ JOHN MUIR	JH	MV
2	01/29/18	REMOVED YIELD LINES AND PED XING STOP LINES; ADDED YIELD LINES; RECON PAVER @ 8" SW	JH	MV
3	04/08/14	UPDATED PER FIELD @ HOOD-ADJUST XWALKS, 8" SW, NB MERGE, ADD SAFE HITS	DY	EW
4	06/21/12	ADDED ADVANCE YIELD LINE, MOVED AND EXTENDED THRU 8" SW	CVM	MV
5	06/21/12	CONVERTED STANDARD XWALK TO STAGGERED CONTINENTAL AT JMD	DY	MV
6	02/18/11	REMOVE "PED XING" PAVEMENT MESSAGES @ LAKE MERCED HILL	DY	MV



SAN FRANCISCO MUNICIPAL TRANSPORTATION AGENCY

CITY AND COUNTY OF SAN FRANCISCO

FOR ORIGINAL SIGNATURES
SEE STR-5759.3
SUPERCEDES STR-5759.3

DESIGNED:	DATE:
SB	4/00
DRAWN:	DATE:
EB/SB	4/00
CHECKED:	DATE:
AKW	4/00

APPROVED	DATE:
K. L. WOO	2004
SECTION ENGINEER	DATE:
BOND M. YEE	2004
CITY TRAFFIC ENGINEER	DATE:


SCALE:
1"=50'
SHEET OF SHEETS
1 OF 3

TRAFFIC STRIPING
LAKE MERCED BLVD JOHN MUIR DR. TO BROTHERHOOD WAY


CONTRACT NO.
DRAWING NO. STR-7628
FILE NO.
REV. NO. 10

EXTERNAL REFERENCES:
FONTS USED:
SCALE FACTOR:
PLOT SCALE:
ORIGIN:
FILE NAME:
DATE:

DRAFT 07142022

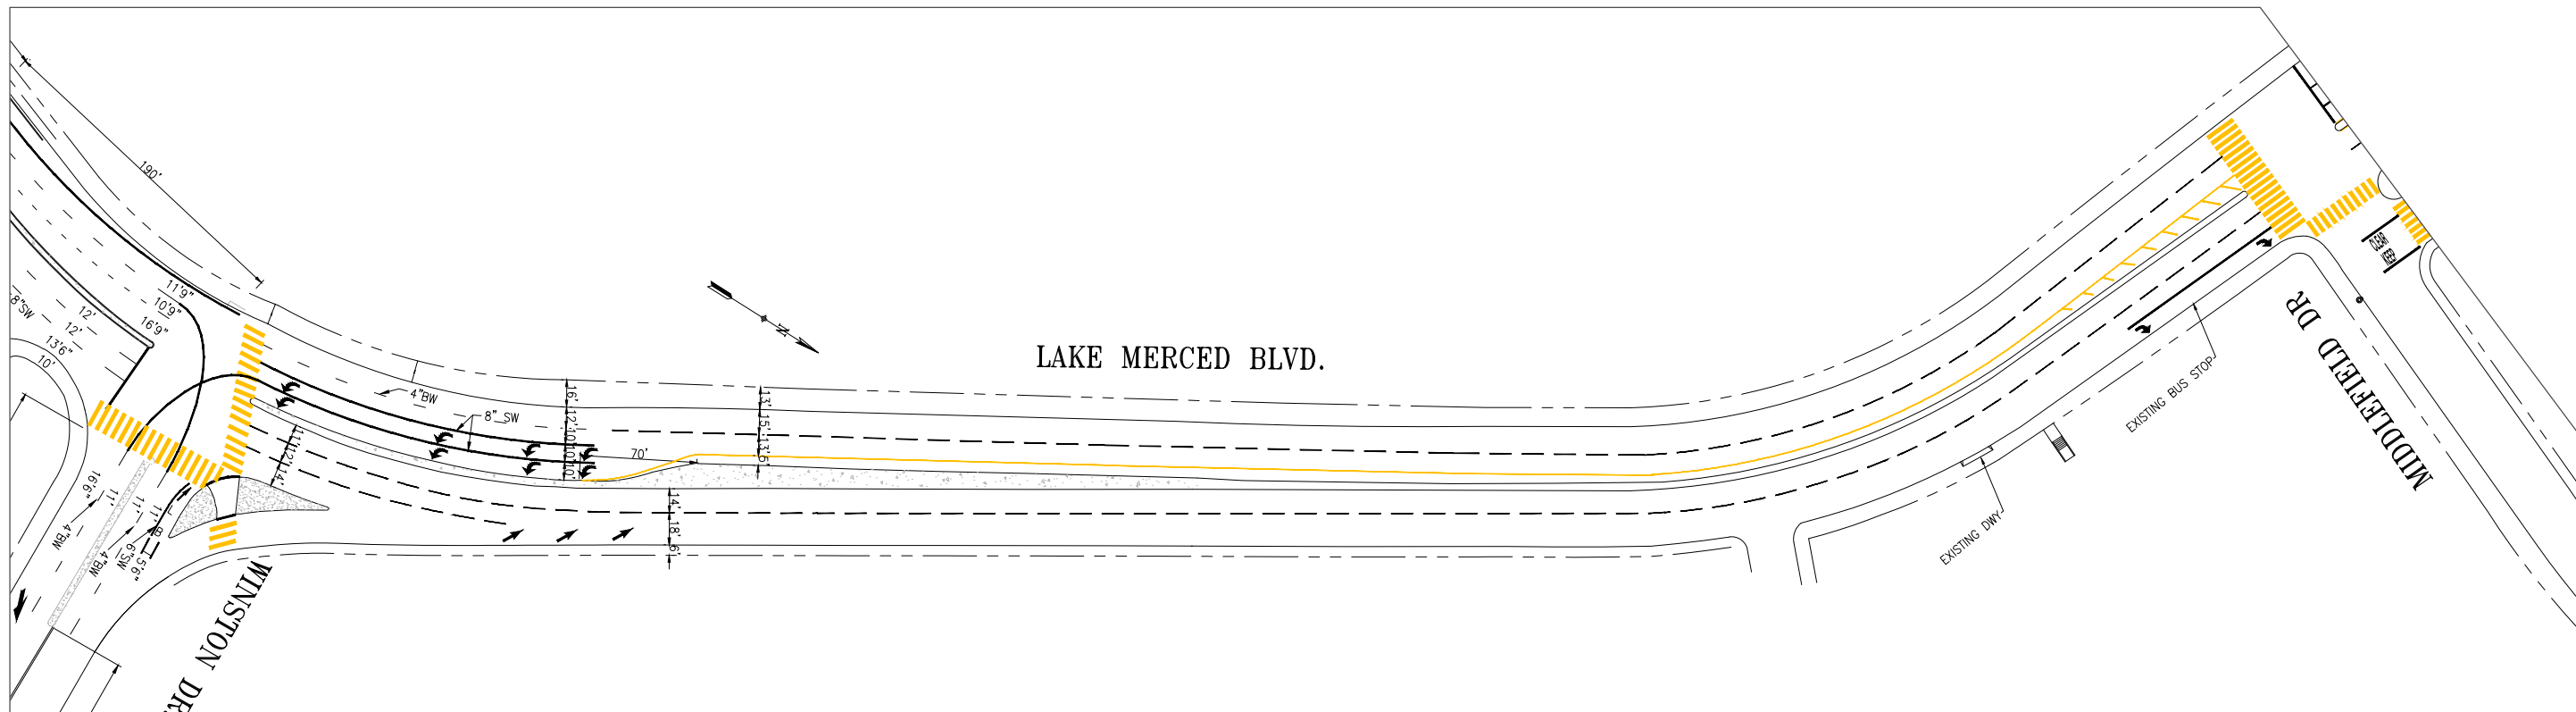

PROPOSED

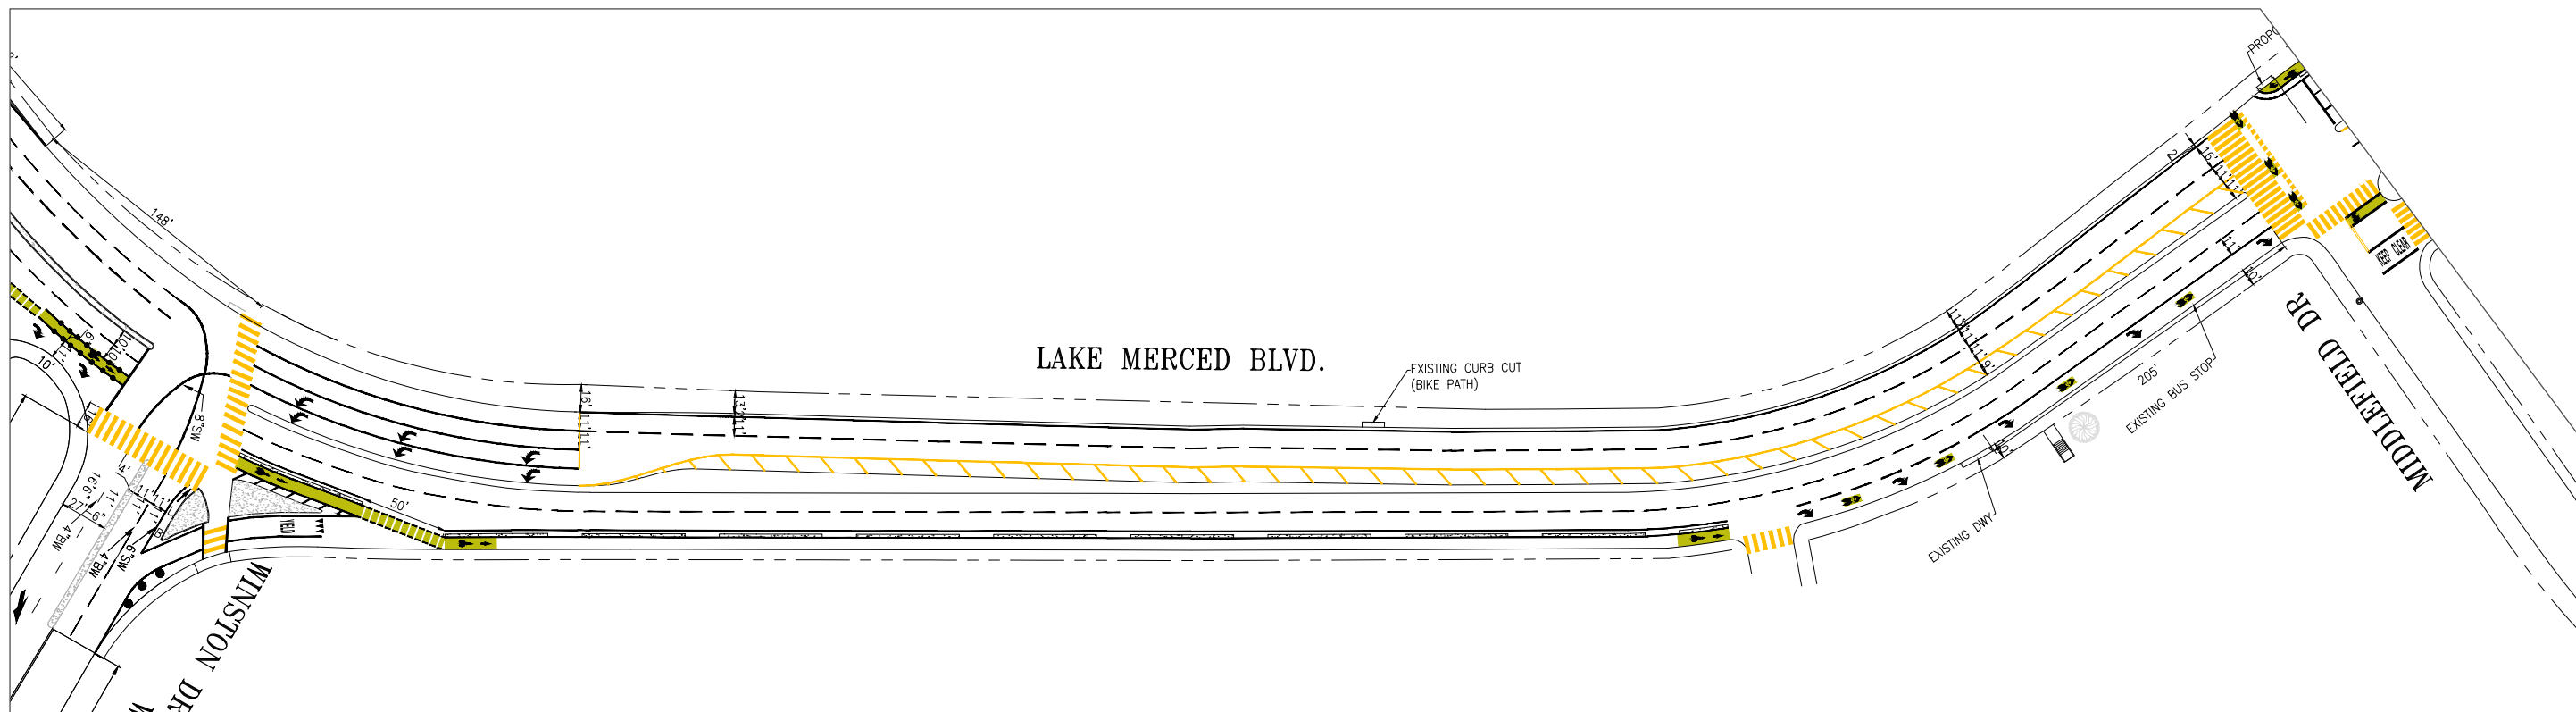[illegible]

REFERENCE INFORMATION & FILE NO. OF SURVEYS
FOR ORIGINAL SIGNATURES SEE STR-5759.2
SUPERCEDES STR-5759.2



DEPARTMENT OF PARKING AND TRAFFIC
DIVISION OF TRAFFIC ENGINEERING
CITY AND COUNTY OF SAN FRANCISCO

DESIGNED:	DATE:
SB	4/00
DRAWN:	DATE:
EB/SB	4/00
CHECKED:	DATE:
AKW	4/00

APPROVED	
K. L. WOO	
SECTION ENGINEER	DATE:
BOND M. YEE	
DEP. DIRECTOR AND CITY TRAFFIC ENGINEER	DATE:

SCALE:
1"=50'
SHEET OF SHEETS
2 OF 3


TRAFFIC STRIPING
LAKE MERCED BLVD BROTHERHOOD WAY TO FONT

CONTRACT NO.
DRAWING NO. STR-7628.1
FILE NO.
REV. NO. 4


FILE NAME: T_e\off_rec\dwgs\dwg81
 DATE: 7-28-99
 ORIGIN: OPERATIONS
 SCALE FACTOR: 1.0
 PLOT SCALE: 1.0
 EXTERNAL REFERENCES: 7
 FONTS USED: 8

EXISTING

DRAFT 07142022

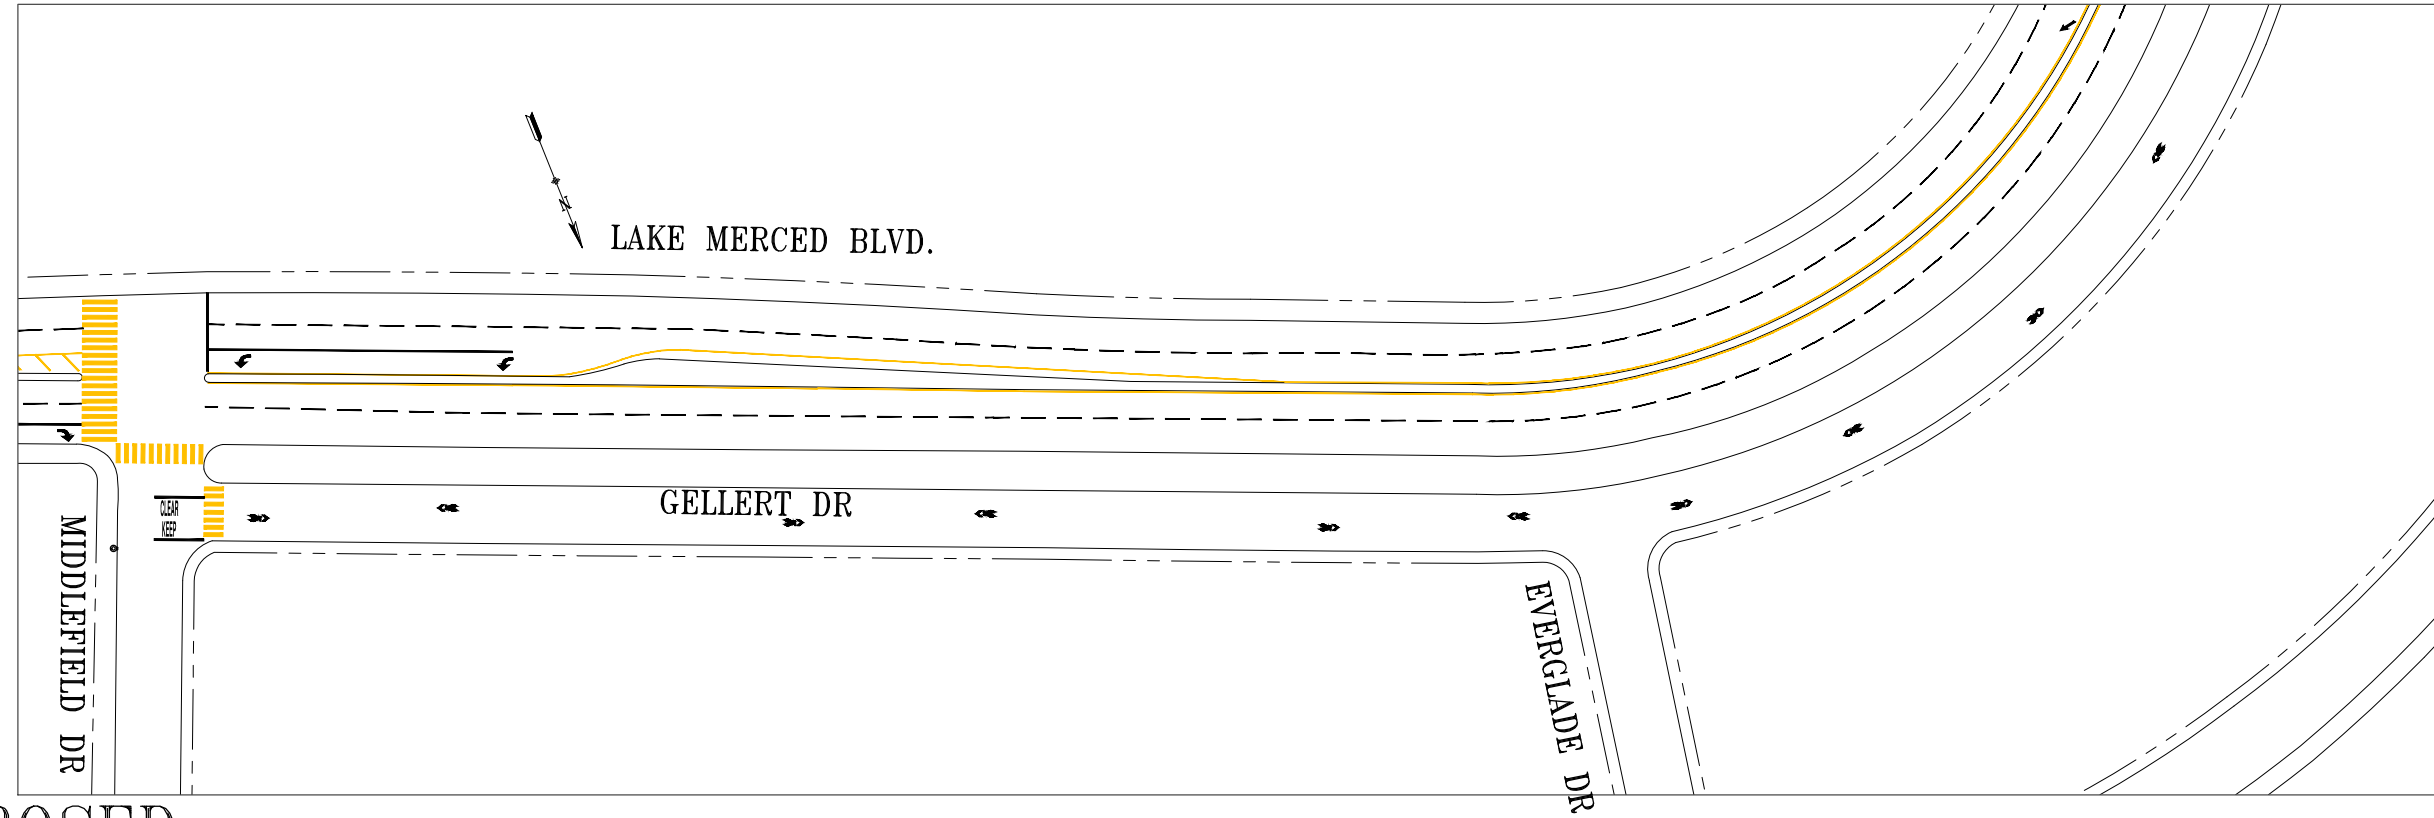

PROPOSED

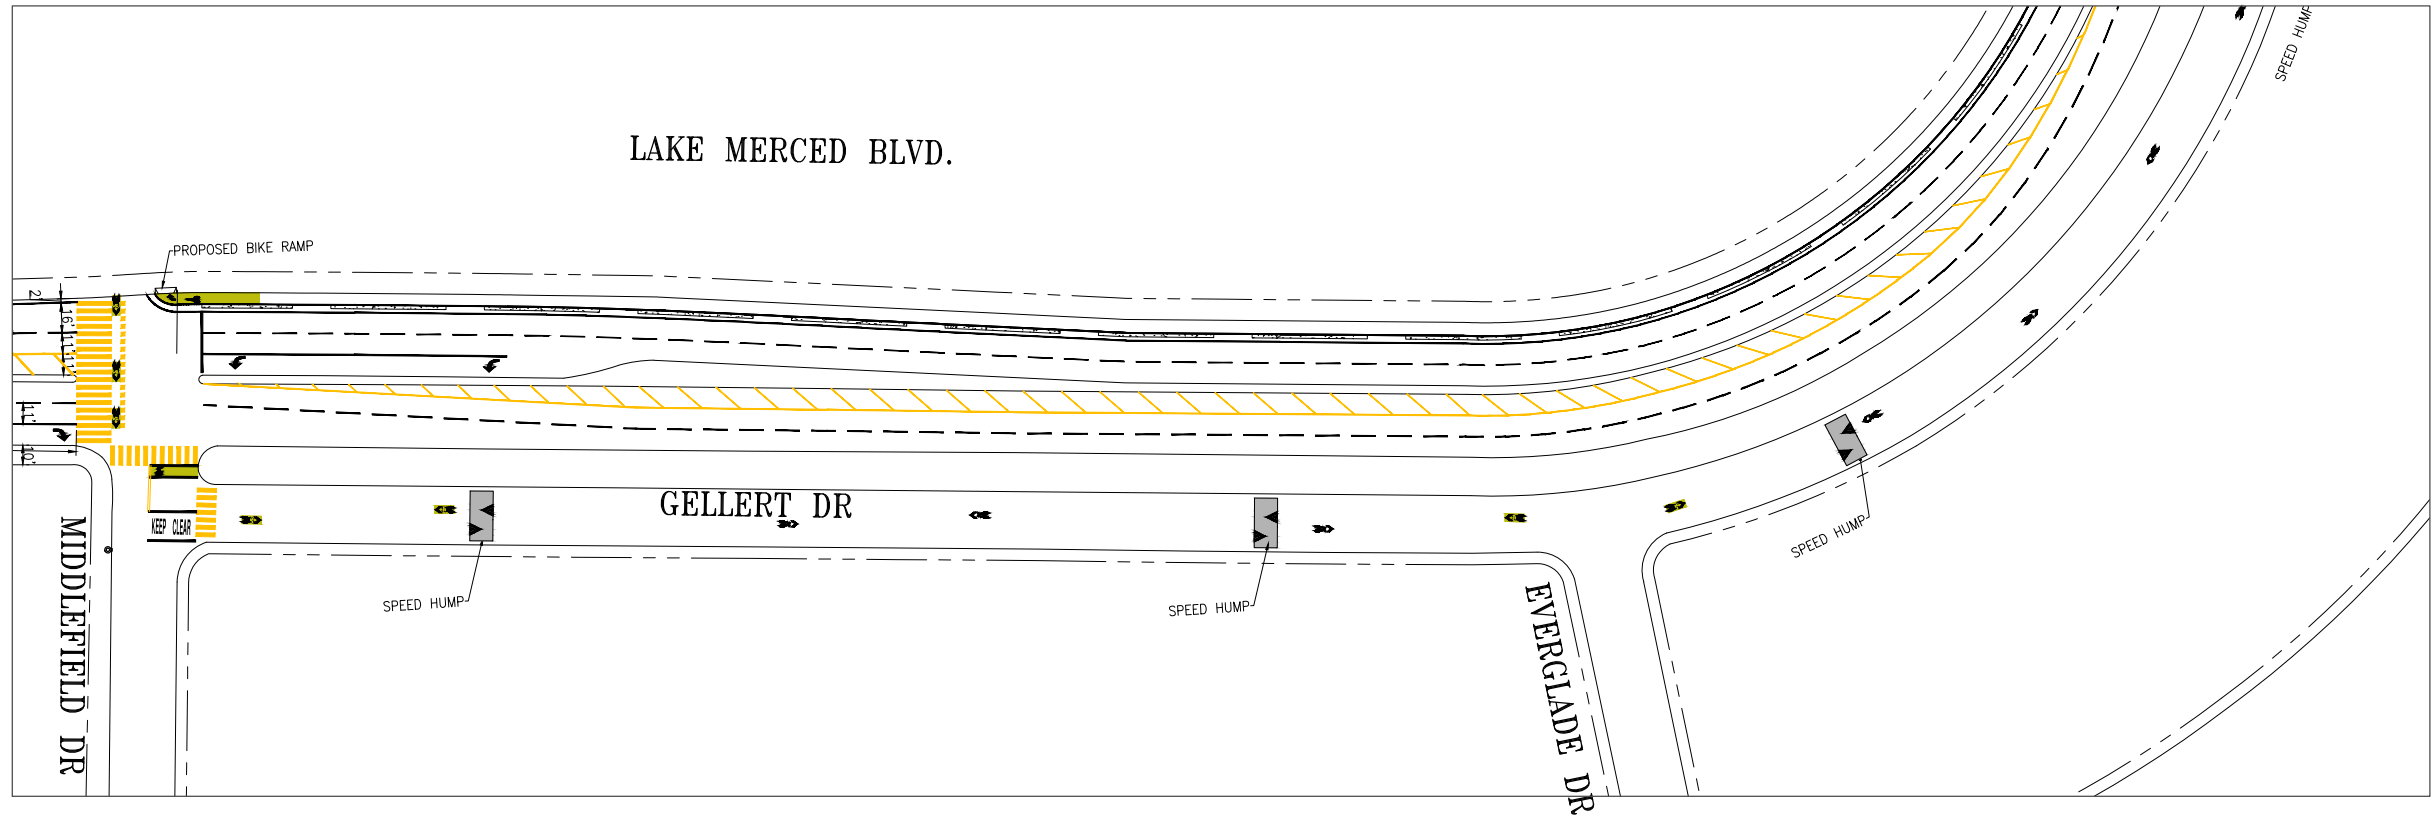

NO.	DATE	DESCRIPTION	BY	APP.
TABLE OF REVISIONS				
CHECK WITH TRACING TO SEE IF YOU HAVE LATEST REVISION				
2/25/14	UPDATED PER FIELD - REMOVE NB MERGE ARROW APPROACHING HIGUERA	DY	BW	
1/19/11	PER FIELD CHECK @HIGUERA: 24" LIMIT LINE, CLARIFY DY & DET41.	DY	MV	
	ADD TURN ARRW & STOP BAR FOR SBLT. DIMENSION 15' LANES			
10/3/08	RESCINDED RTO LANE 200' SOUTH OF FONT ST TO STATE DR	TA	BW	
12/6/02	MARKED NEW X/W, ADV STOP LINE, & DET. 40 (YEL)	BBD	HQ	

REFERENCE INFORMATION & FILE NO. OF SURVEYS
FOR ORIGINAL SIGNATURES SEE STR-5759.2
SUPERCEDES STR-5759.2



DEPARTMENT OF PARKING AND TRAFFIC
DIVISION OF TRAFFIC ENGINEERING
CITY AND COUNTY OF SAN FRANCISCO

DESIGNED:	DATE:
SB	4/00
DRAWN:	DATE:
EB/SB	4/00
CHECKED:	DATE:
AKW	4/00

APPROVED	
K. L. WOO	DATE:
SECTION ENGINEER	
BOND M. YEE	
DEP. DIRECTOR AND	DATE:
CITY TRAFFIC ENGINEER	

SCALE:
1"=50'
SHEET OF SHEETS
2 OF 3

TRAFFIC STRIPING
LAKE MERCED BLVD BROTHERHOOD WAY TO FONT


CONTRACT NO.
DRAWING NO. STR-7628.1
FILE NO.
REV. NO. 4

FILE NAME: T:\e\off_rec\dwgs\0-2\str-7628.1
DATE: ORIGIN: OPERATIONS


EXTERNAL REFERENCES:
FONTS USED:
SCALE FACTOR:
PLOT SCALE:

EXISTING

DRAFT 07142022

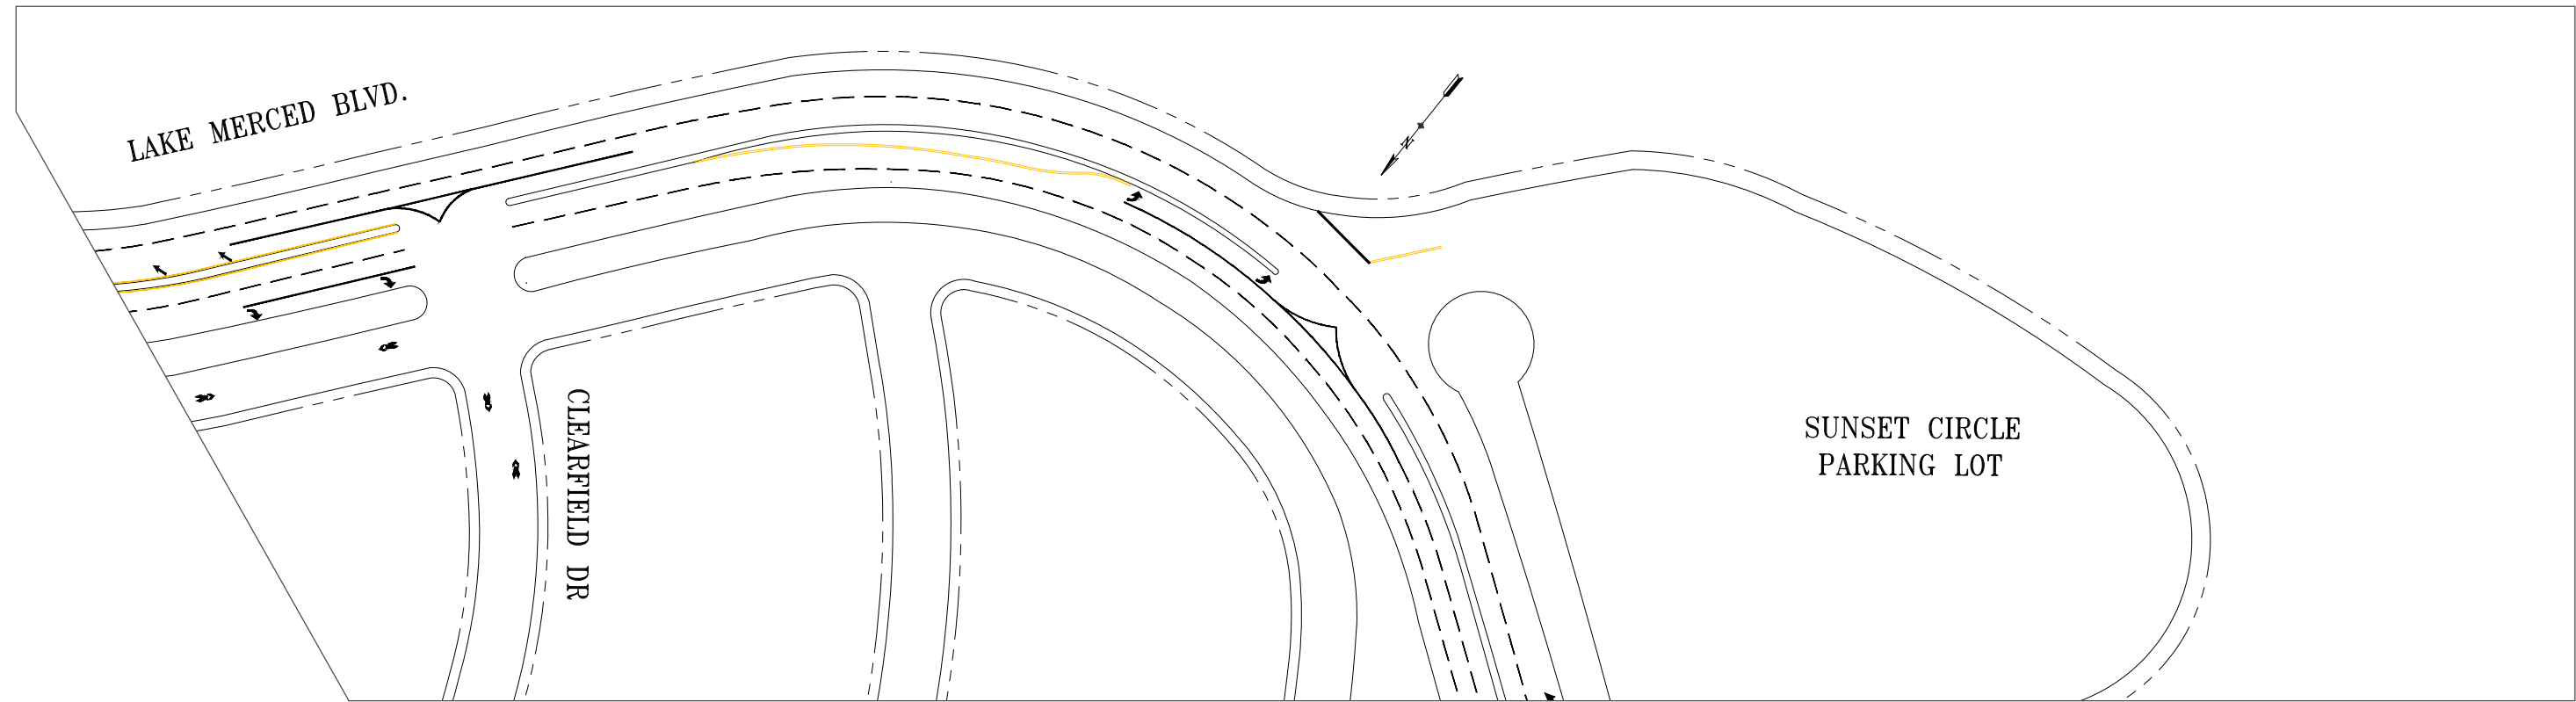

PROPOSED

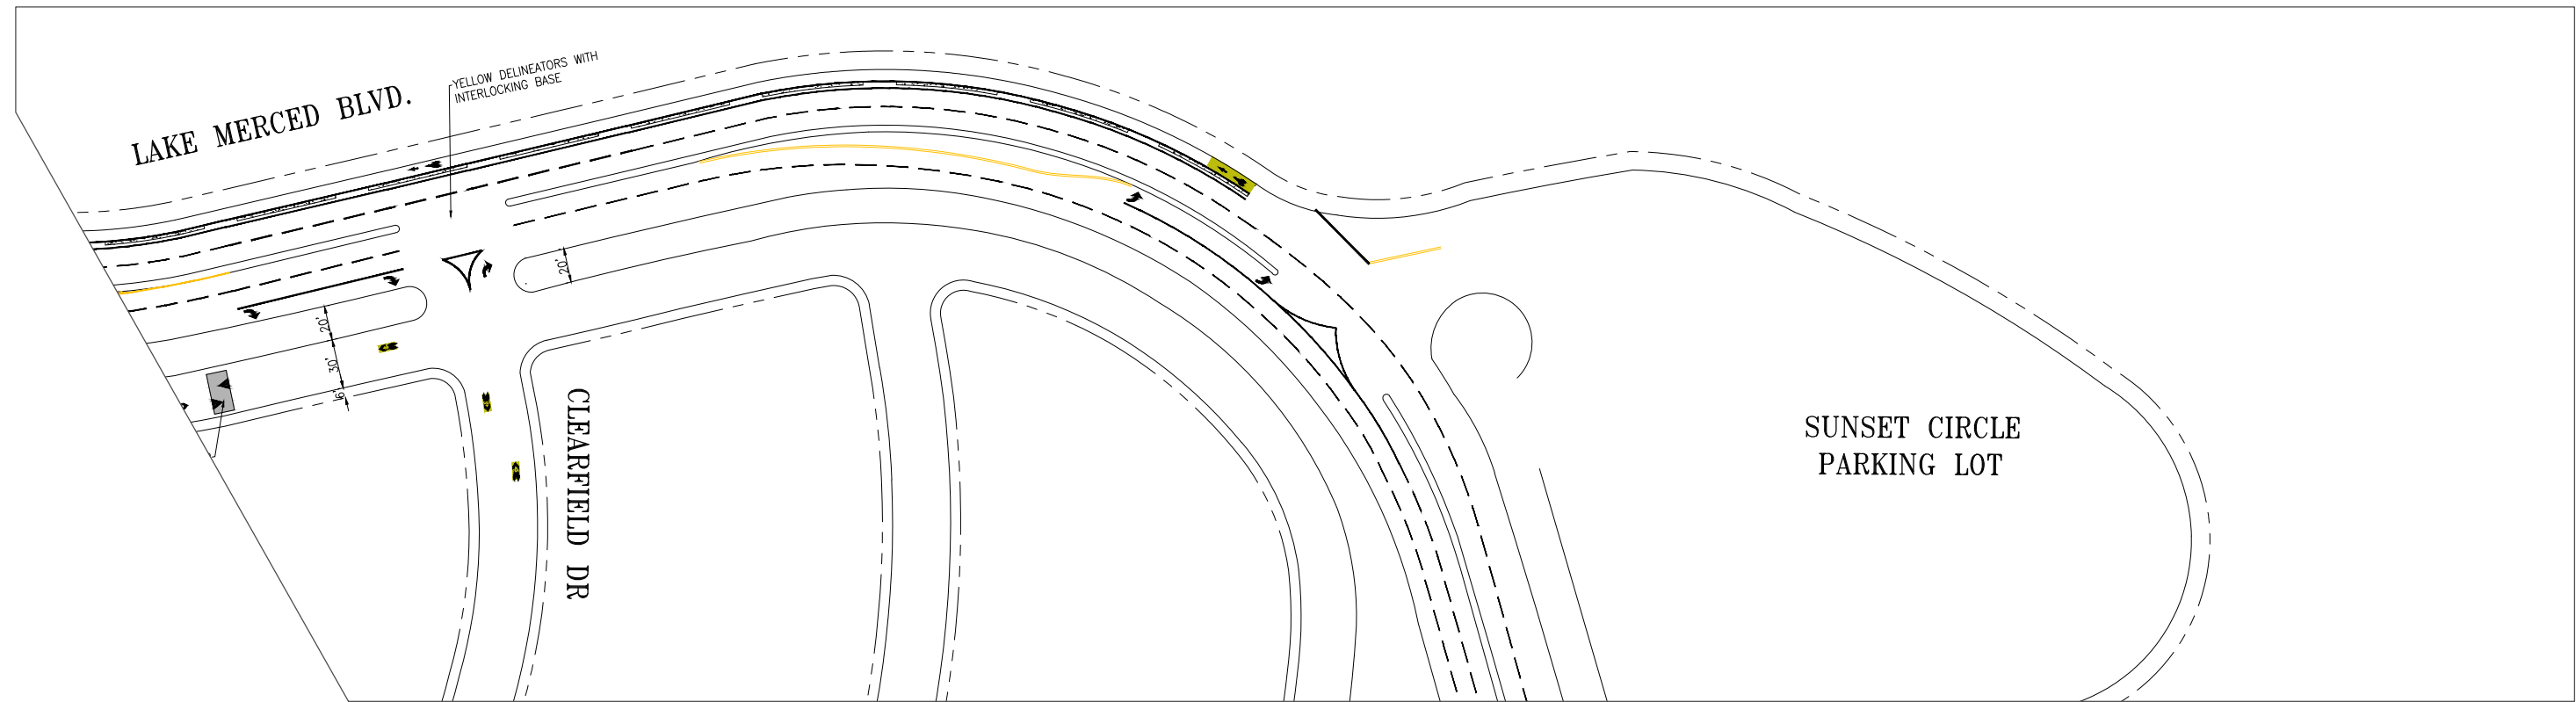

NO.	DATE	DESCRIPTION	BY	APP.
TABLE OF REVISIONS				
CHECK WITH TRACING TO SEE IF YOU HAVE LATEST REVISION				

REFERENCE INFORMATION & FILE NO. OF SURVEYS
FOR ORIGINAL SIGNATURES SEE STR-5759.2
SUPERCEDES STR-5759.2



DEPARTMENT OF PARKING AND TRAFFIC
DIVISION OF TRAFFIC ENGINEERING
CITY AND COUNTY OF SAN FRANCISCO

DESIGNED:	DATE:
SB	4/00
DRAWN:	DATE:
EB/SB	4/00
CHECKED:	DATE:
AKW	4/00

APPROVED	
K. L. WOO	DATE:
SECTION ENGINEER	
BOND M. YEE	DATE:
DEP. DIRECTOR AND CITY TRAFFIC ENGINEER	

SCALE:
1"=50'
SHEET OF SHEETS
2 OF 3


TRAFFIC STRIPING
LAKE MERCED BLVD BROTHERHOOD WAY TO FONT

CONTRACT NO.
DRAWING NO. STR-7628.1
FILE NO.
REV. NO. 4


FILE NAME: T:\e\off_rec\dwgs\02\1\str-7628.1.dwg
ORIGIN: OPERATIONS
SCALE FACTOR: 1
PLOT SCALE: 1"=50'

EXISTING

DRAFT 07142022

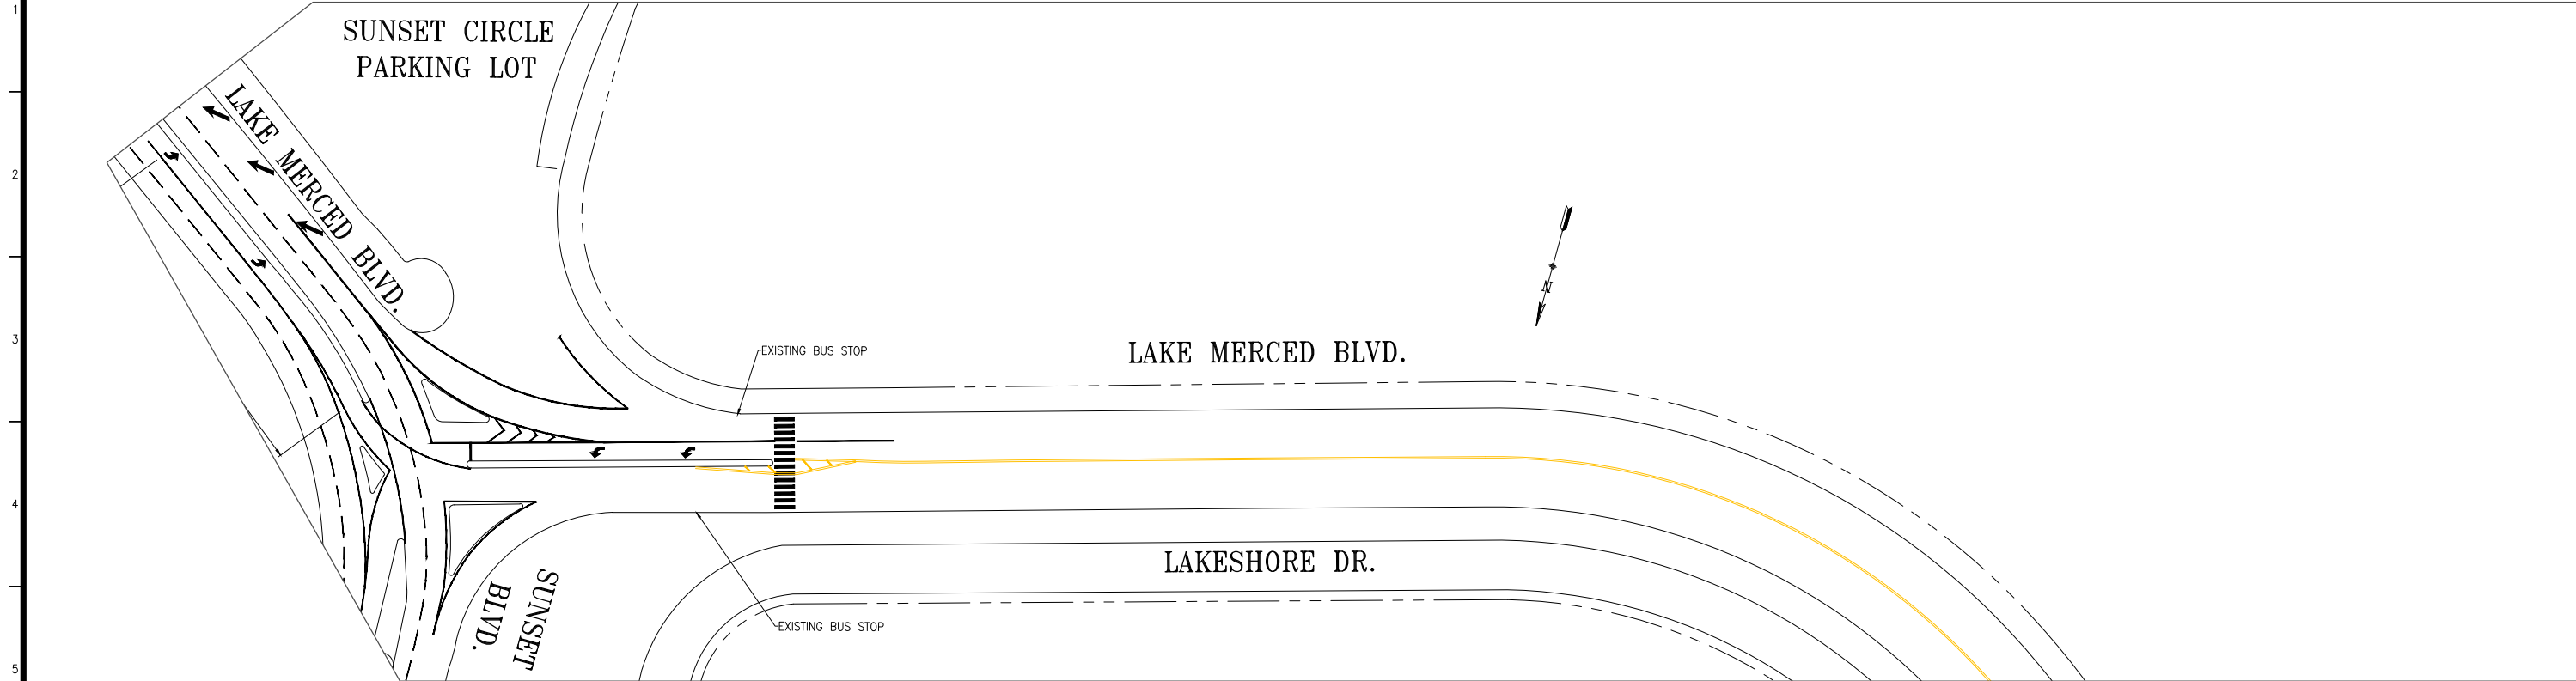

PROPOSED

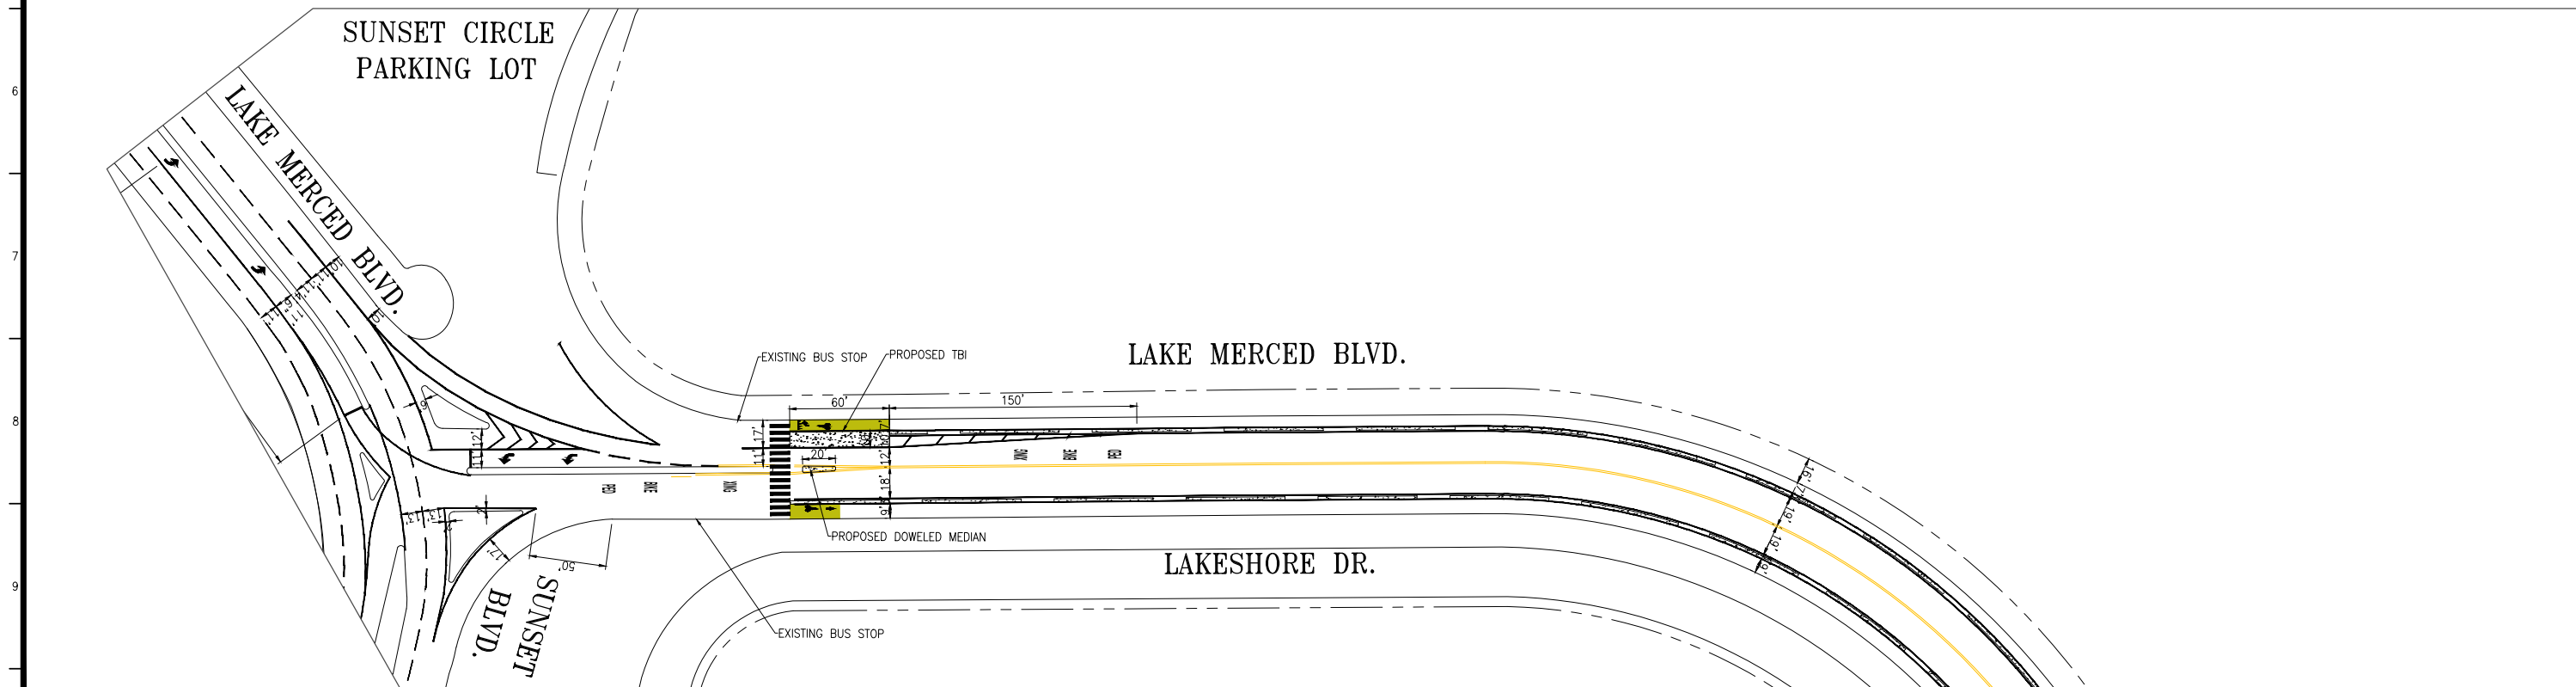

NO.	DATE	DESCRIPTION	BY	APP.
1	2/25/14	UPDATED PER FIELD - REMOVE NB MERGE ARROW APPROACHING HIGUERA	DY	BW
2	1/19/11	PER FIELD CHECK @HIGUERA: 24" LIMIT LINE, CLARIFY DY & DET41.	DY	MV
3	10/3/08	RESCINDED RTO LANE 200' SOUTH OF FONT ST TO STATE DR	TA	BW
4	12/6/02	MARKED NEW X/W, ADV STOP LINE, & DET. 40 (YEL)	BBD	HQ
TABLE OF REVISIONS CHECK WITH TRACING TO SEE IF YOU HAVE LATEST REVISION				

REFERENCE INFORMATION
& FILE NO. OF SURVEYS
FOR ORIGINAL SIGNATURES
SEE STR-5759.2
SUPERCEDES STR-5759.2



DEPARTMENT OF PARKING AND TRAFFIC
DIVISION OF TRAFFIC ENGINEERING
CITY AND COUNTY OF SAN FRANCISCO

DESIGNED: DATE:
SB 4/00
DRAWN: DATE:
EB/SB 4/00
CHECKED: DATE:
AKW 4/00

APPROVED
K. L. WOO
SECTION ENGINEER
DATE:
BOND M. YEE
DEP. DIRECTOR AND
CITY TRAFFIC ENGINEER
DATE:

SCALE:
1"=50'
SHEET OF SHEETS
2 OF 3

TRAFFIC STRIPING
LAKE MERCED BLVD
BROTHERHOOD WAY TO FONT

CONTRACT NO.
DRAWING NO.
STR-7628.1
FILE NO.
REV. NO.
4

EXTERNAL REFERENCES:
FONTS USED:
SCALE FACTOR:
PLOT SCALE:
FILE NAME:
DATE:

EXISTING

DRAFT 07142022

LAKE MERCED BLVD.

LAKESHORE DR.

BERKSHIRE WAY

PROPOSED

LAKE MERCED BLVD.

LAKESHORE DR.

BERKSHIRE WAY

LINE

NO.	DATE	DESCRIPTION	BY	APP.
TABLE OF REVISIONS CHECK WITH TRACING TO SEE IF YOU HAVE LATEST REVISION				
Δ	2/25/14	UPDATED PER FIELD - REMOVE NB MERGE ARROW APPROACHING HIGUERA	DY	BW
Δ	1/19/11	PER FIELD CHECK @HIGUERA: 24" LIMIT LINE, CLARIFY DY & DET41.	DY	MV
Δ		ADD TURN ARRW & STOP BAR FOR SBLT. DIMENSION 15' LANES		
Δ	10/3/08	RESCINDED RTO LANE 200' SOUTH OF FONT ST TO STATE DR	TA	BW
Δ	12/6/02	MARKED NEW X/W, ADV STOP LINE, & DET. 40 (YEL)	BBD	HQ

REFERENCE INFORMATION
& FILE NO. OF SURVEYS

FOR ORIGINAL SIGNATURES
SEE STR-5759.2

SUPERCEDES STR-5759.2



DEPARTMENT OF PARKING AND TRAFFIC

DIVISION OF TRAFFIC ENGINEERING

CITY AND COUNTY OF SAN FRANCISCO

DESIGNED: DATE:
SB 4/00

DRAWN: DATE:
EB/SB 4/00

CHECKED: DATE:
AKW 4/00

APPROVED

K. L. WOO

SECTION ENGINEER

BOND M. YEE

DEP. DIRECTOR AND
CITY TRAFFIC ENGINEER

SCALE:

1"=50'

SHEET OF SHEETS

2 OF 3

TRAFFIC STRIPING

LAKE MERCED BLVD
BROTHERHOOD WAY TO FONT

CONTRACT NO.

DRAWING NO.
STR-7628.1

FILE NO.

REV. NO.
4

FILE NAME:
DATE:

SCALE FACTOR:
PLOT SCALE:

EXTERNAL REFERENCES:
FONTS USED: